




SECTION A-A

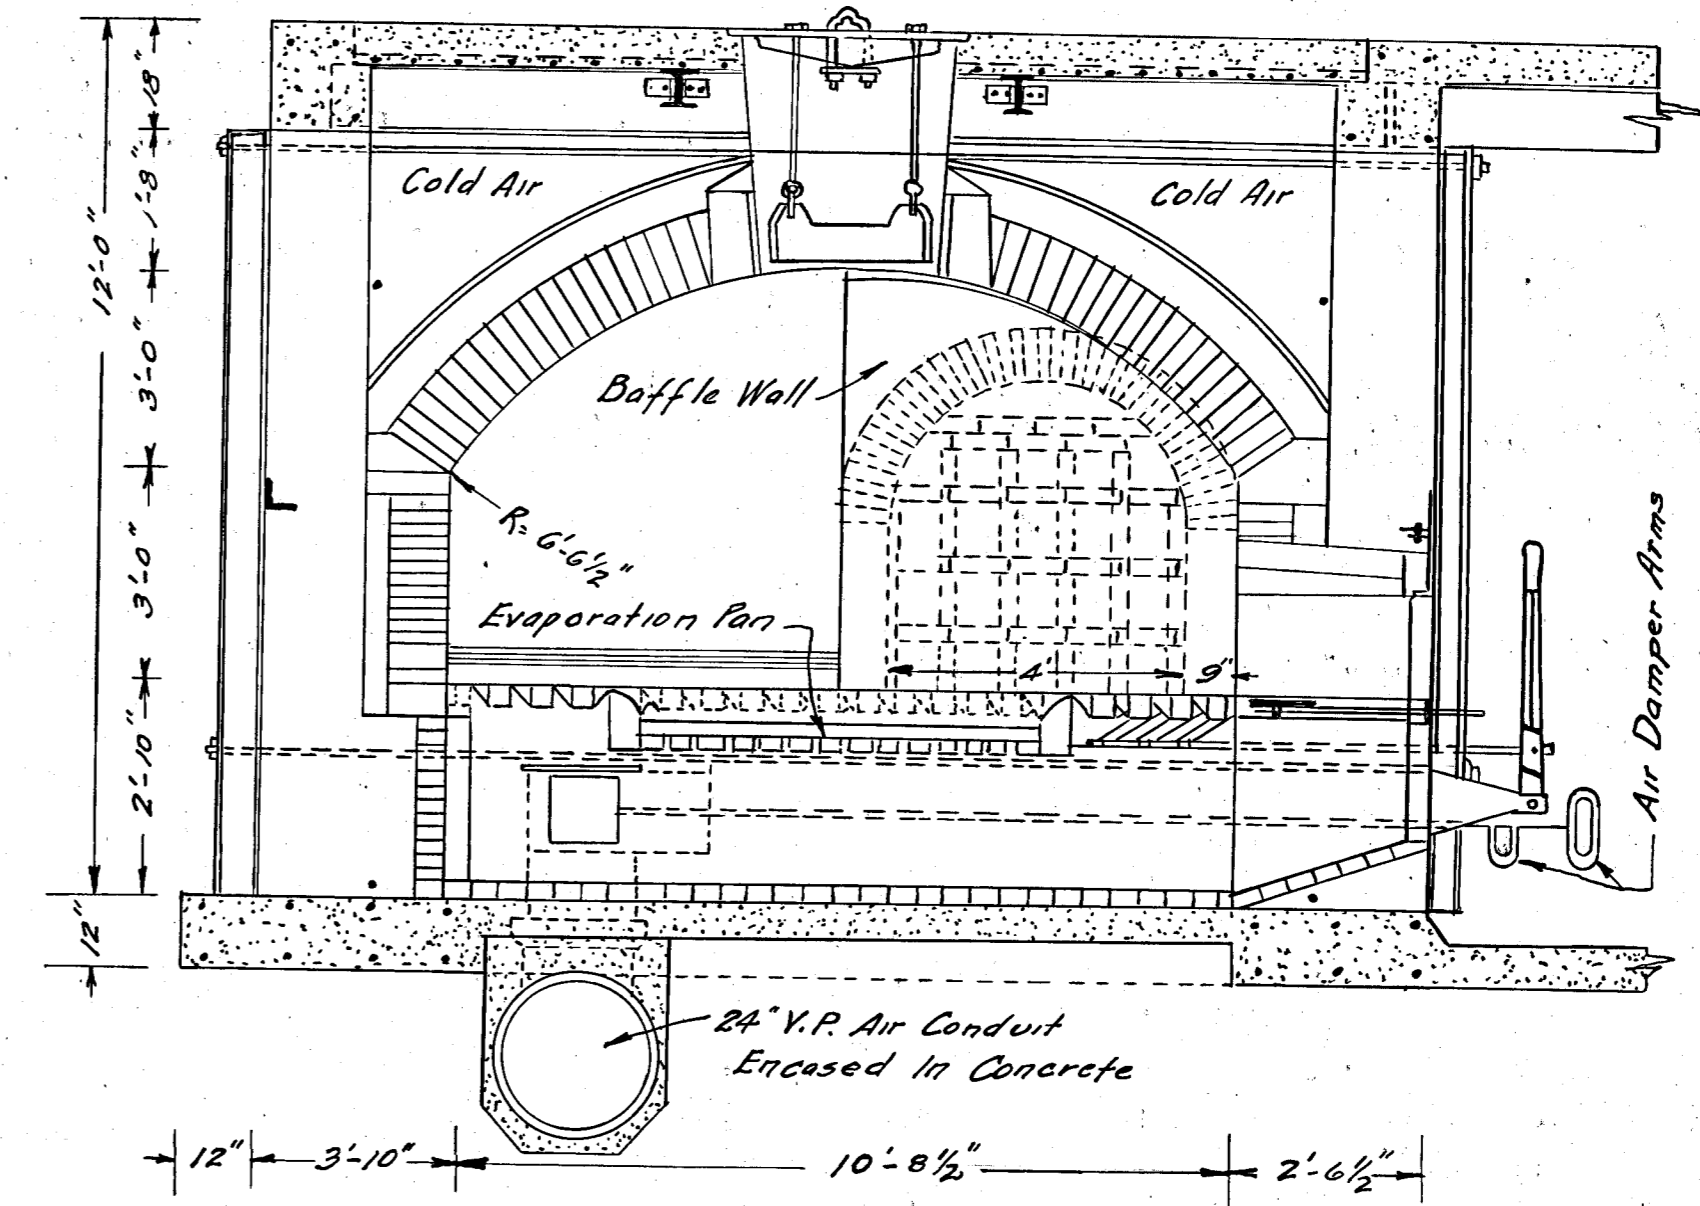

SECTION B-B

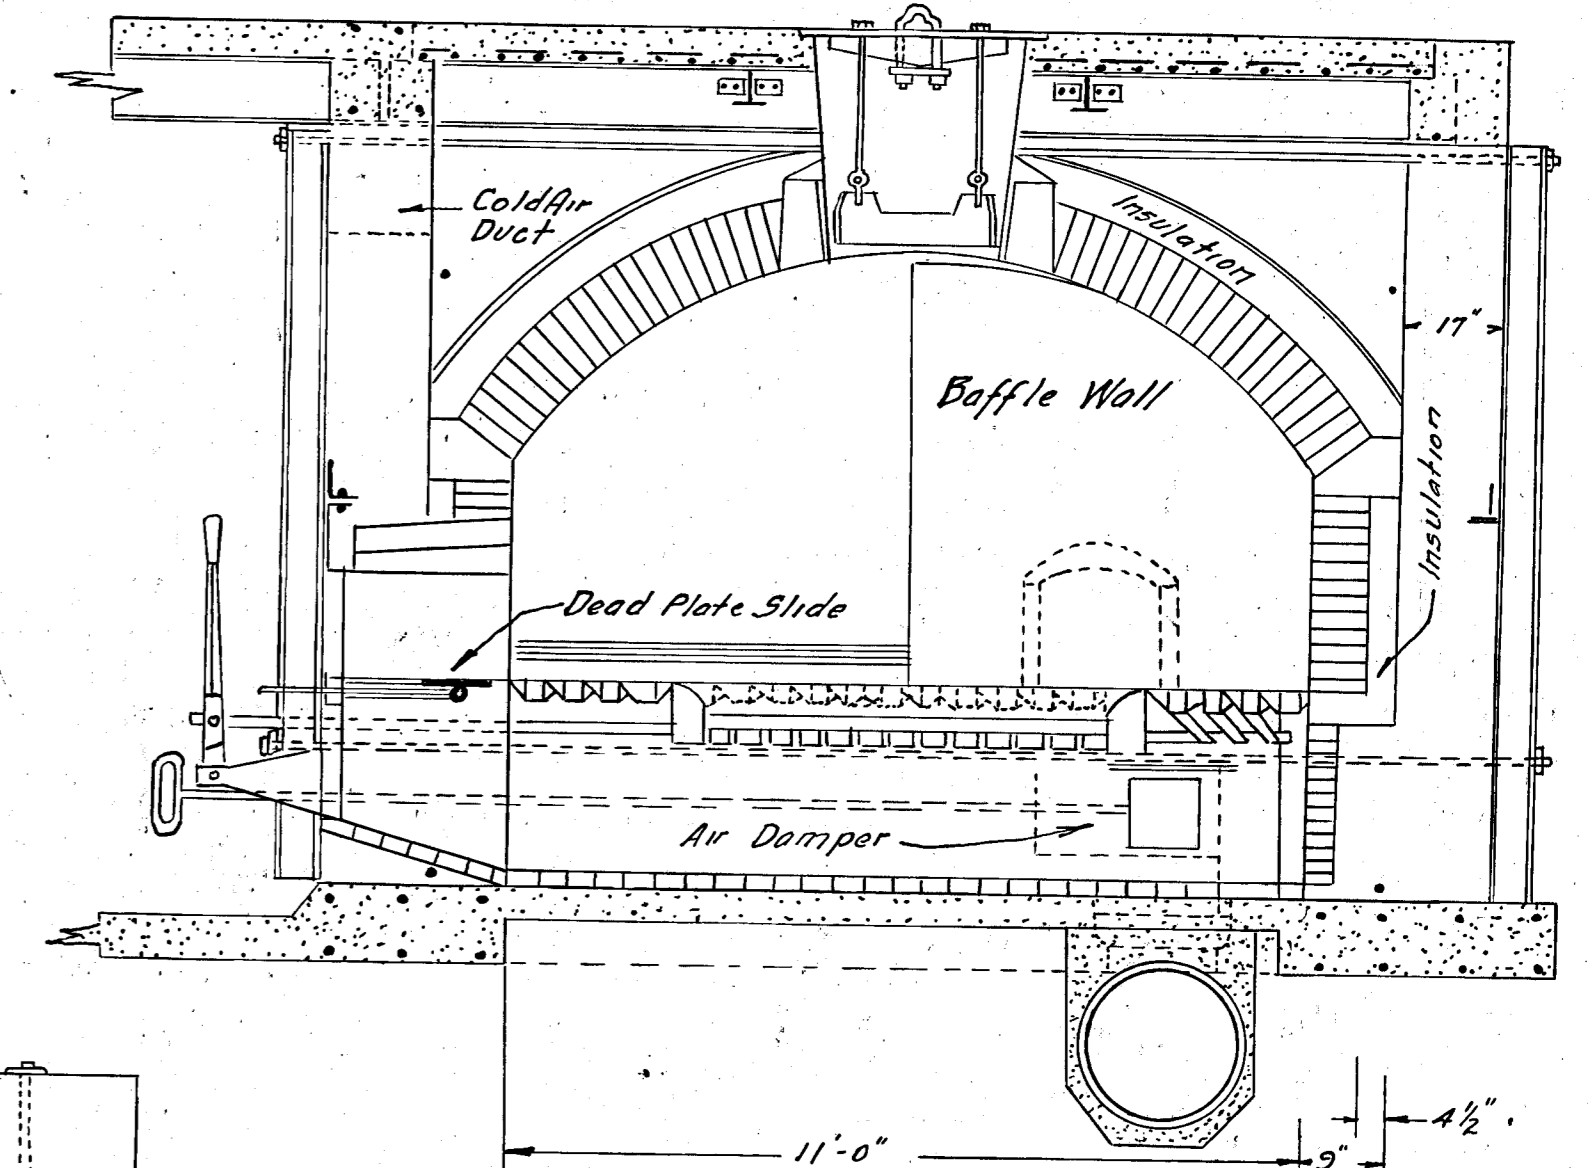

SECTION C-C

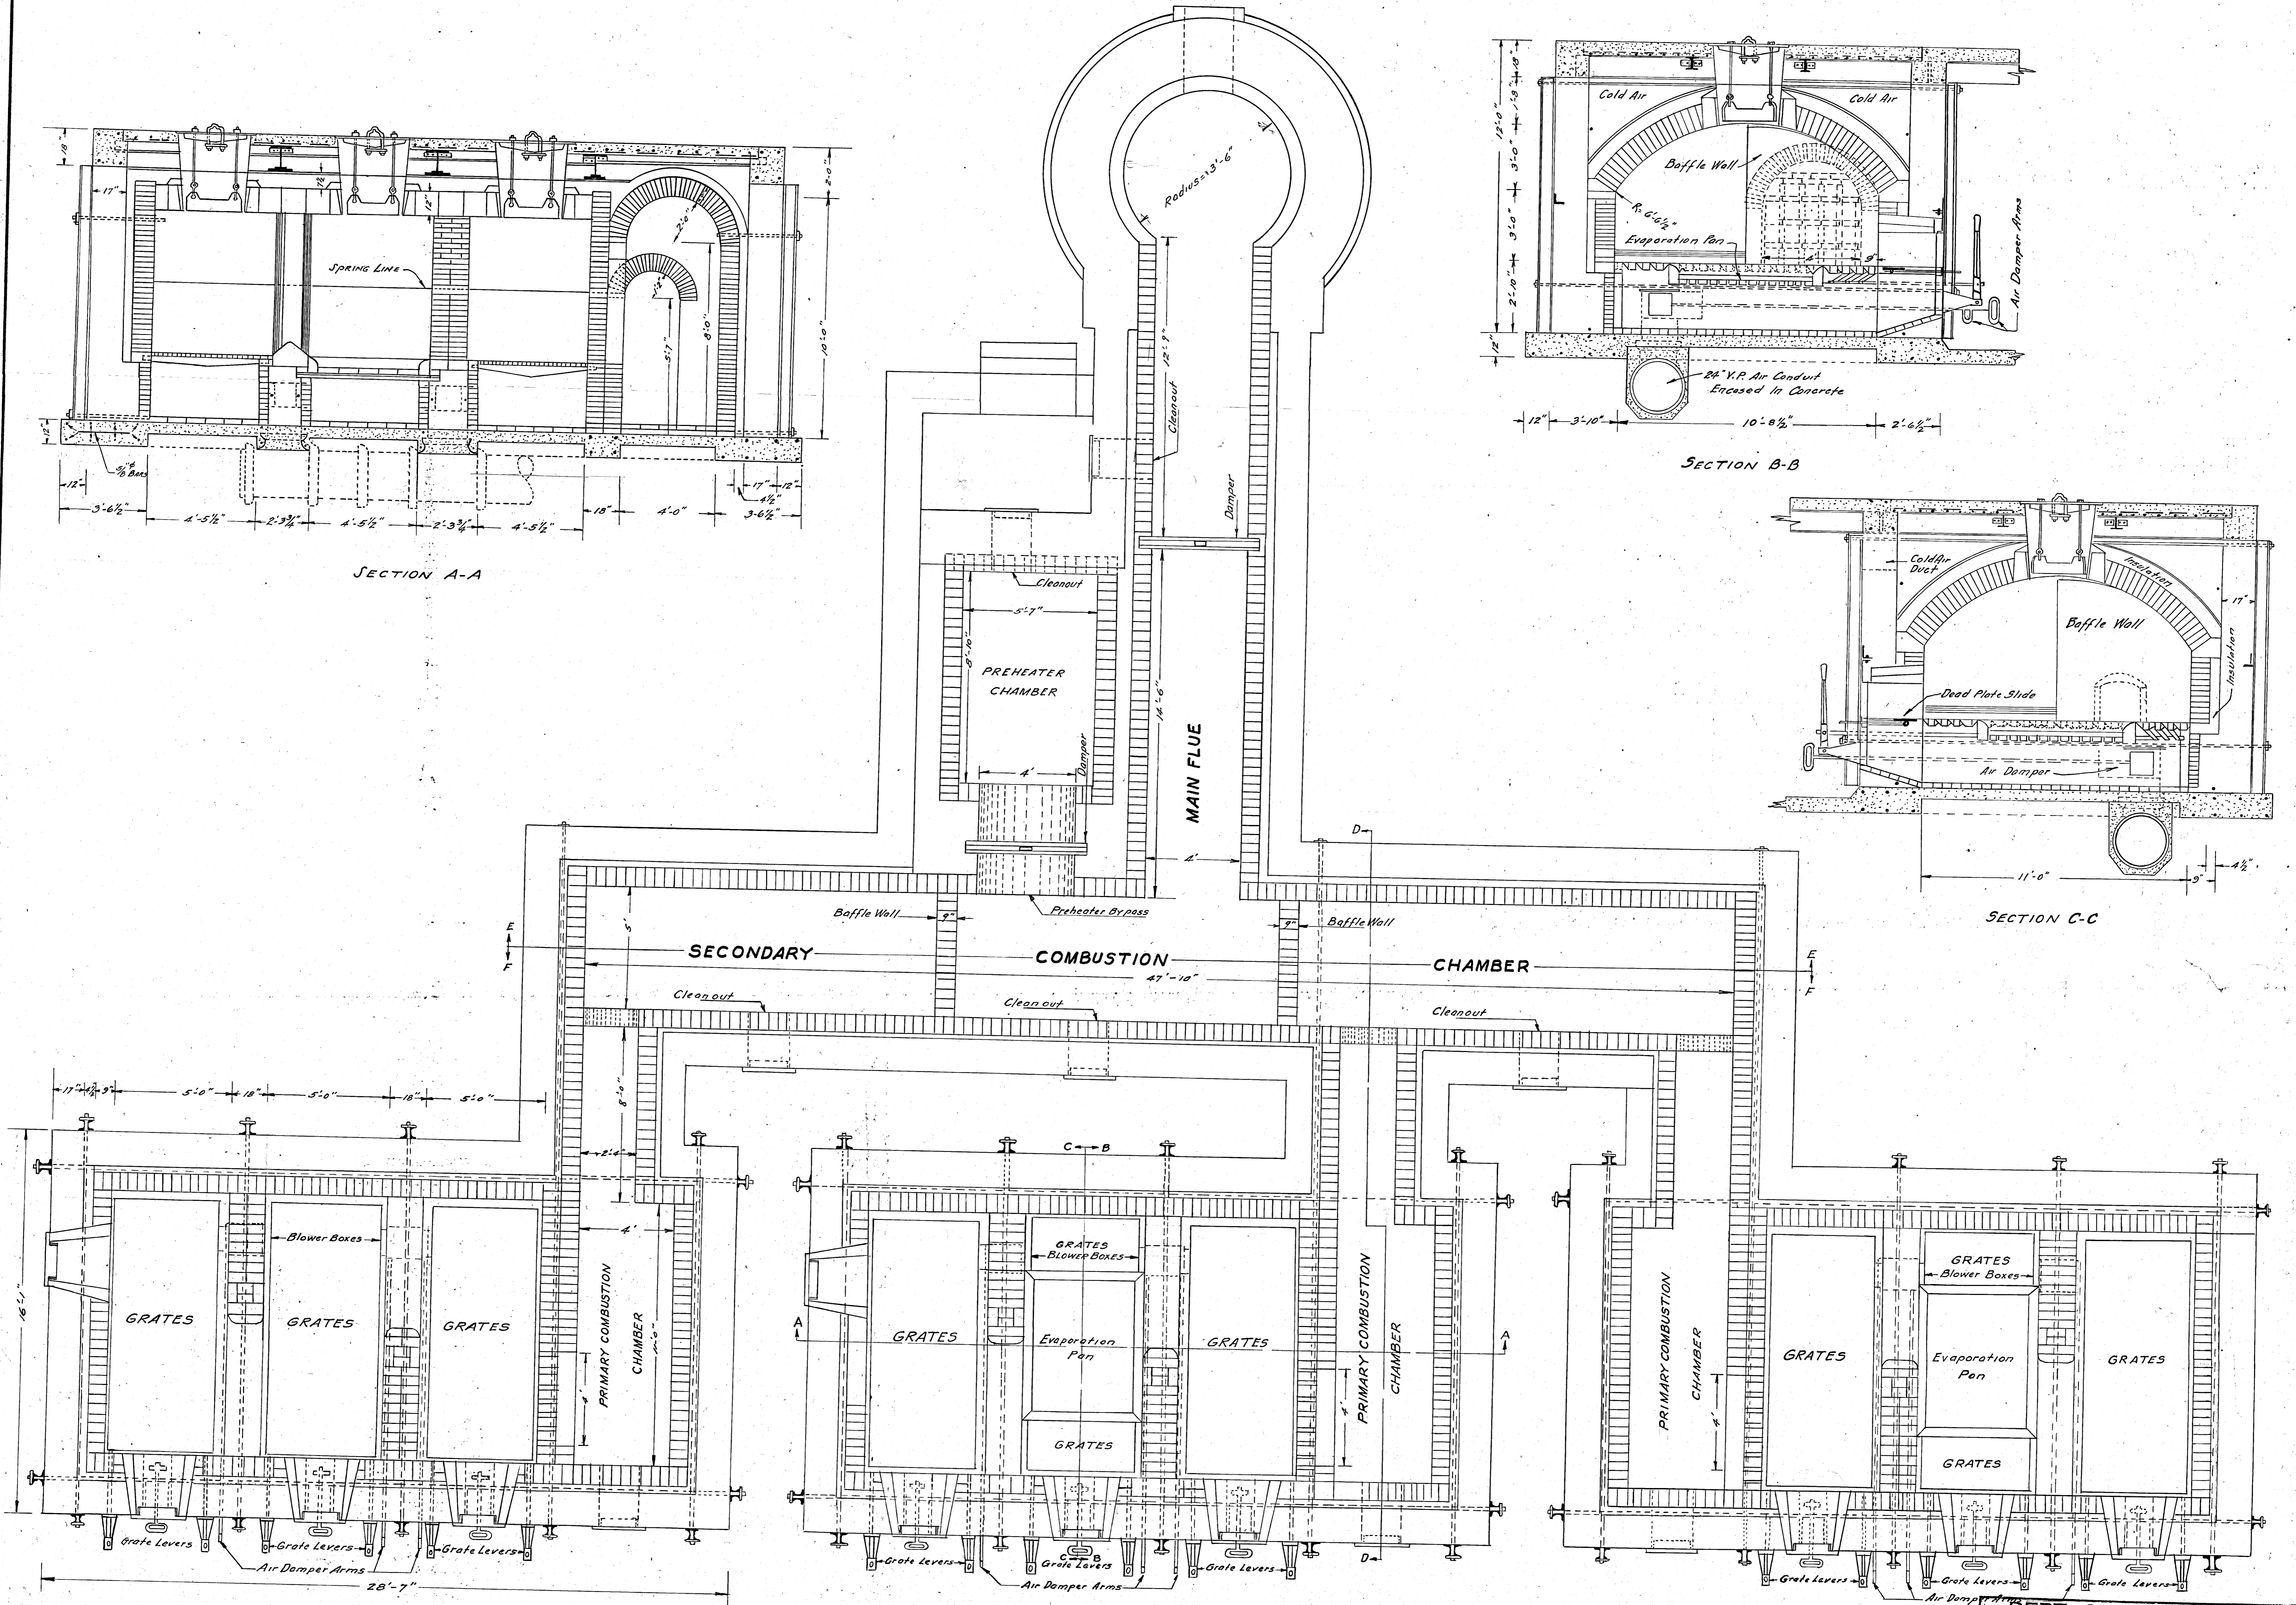

DEPT. OF ENGINEERING
 UTICA, N. Y.
INCINERATOR PLANT
 PLAN OF FURNACES AT GRATELINE
 4 1/2" INSULATION BETWEEN ALL FIRE
 BRICK AND COMMON BRICK WALLS

Scales	3/8" = 1 Foot	Drawn by	
Reference		Traced by	A.S.B.
Date	Before 1944	Checked by	
Approved		Drawing No.	5927
	City Engineer	Approved	