


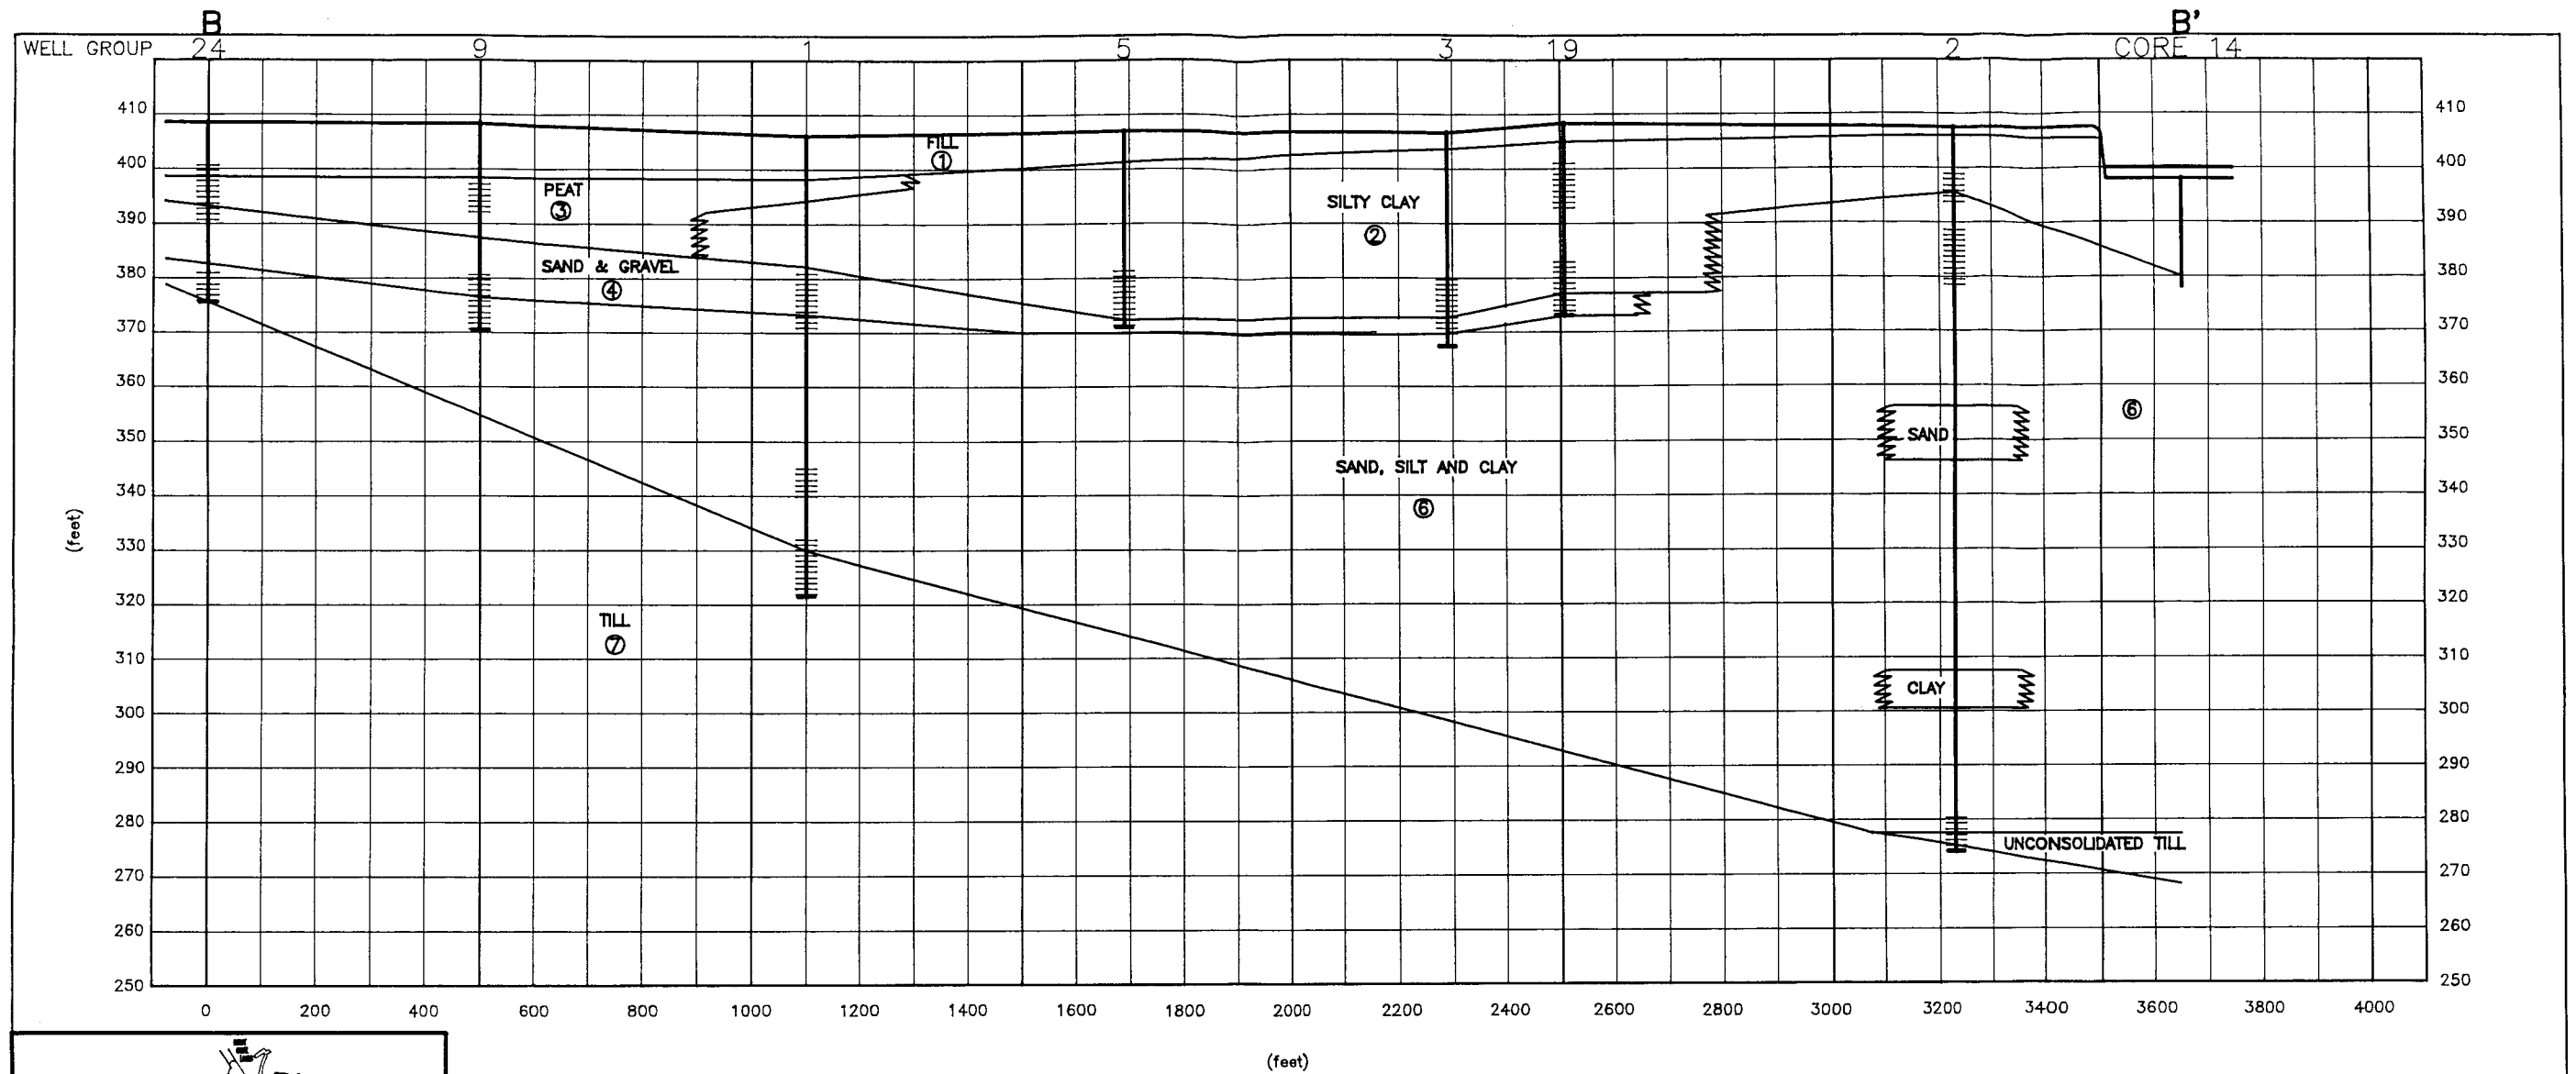

SECTION B-B'


LEGEND

CODE

- ①
- ②
- ③
- ④ & ⑤
- ⑥
- ⑦
- |||||

GEOLOGIC UNIT

- FILL
- UPPER FLUVIAL
- UPPER FLUVIAL/PEAT
- LOWER FLUVIAL
- GLACIOLACUSTRINE
- TILL
- SCREENED INTERVAL

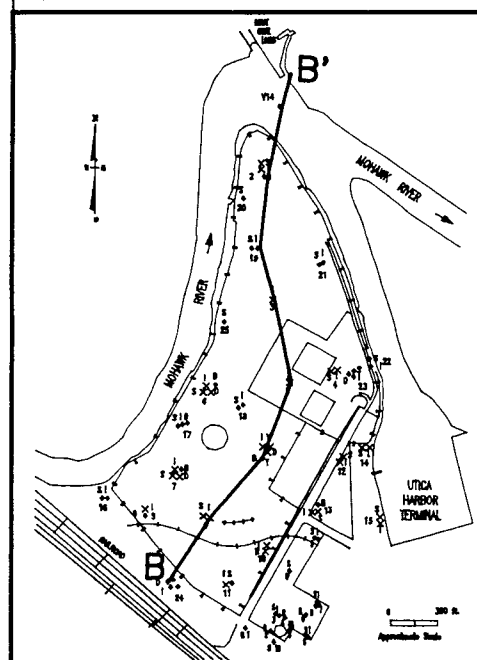

ATLANTIC
ENVIRONMENTAL SERVICES, INC.


188 NORWICH AVENUE COLCHESTER, CT 06415

PLAN PREPARED FOR
NIAGARA MOHAWK POWER CORP.
HARBOR POINT SITE
UTICA, N.Y.

CROSS SECTION B-B'
PROJECT NO. 1263-04-75

SCALE: NONE DRN BY: ACG
DATE: DEC 1991 CHK BY:

FIGURE 3-12

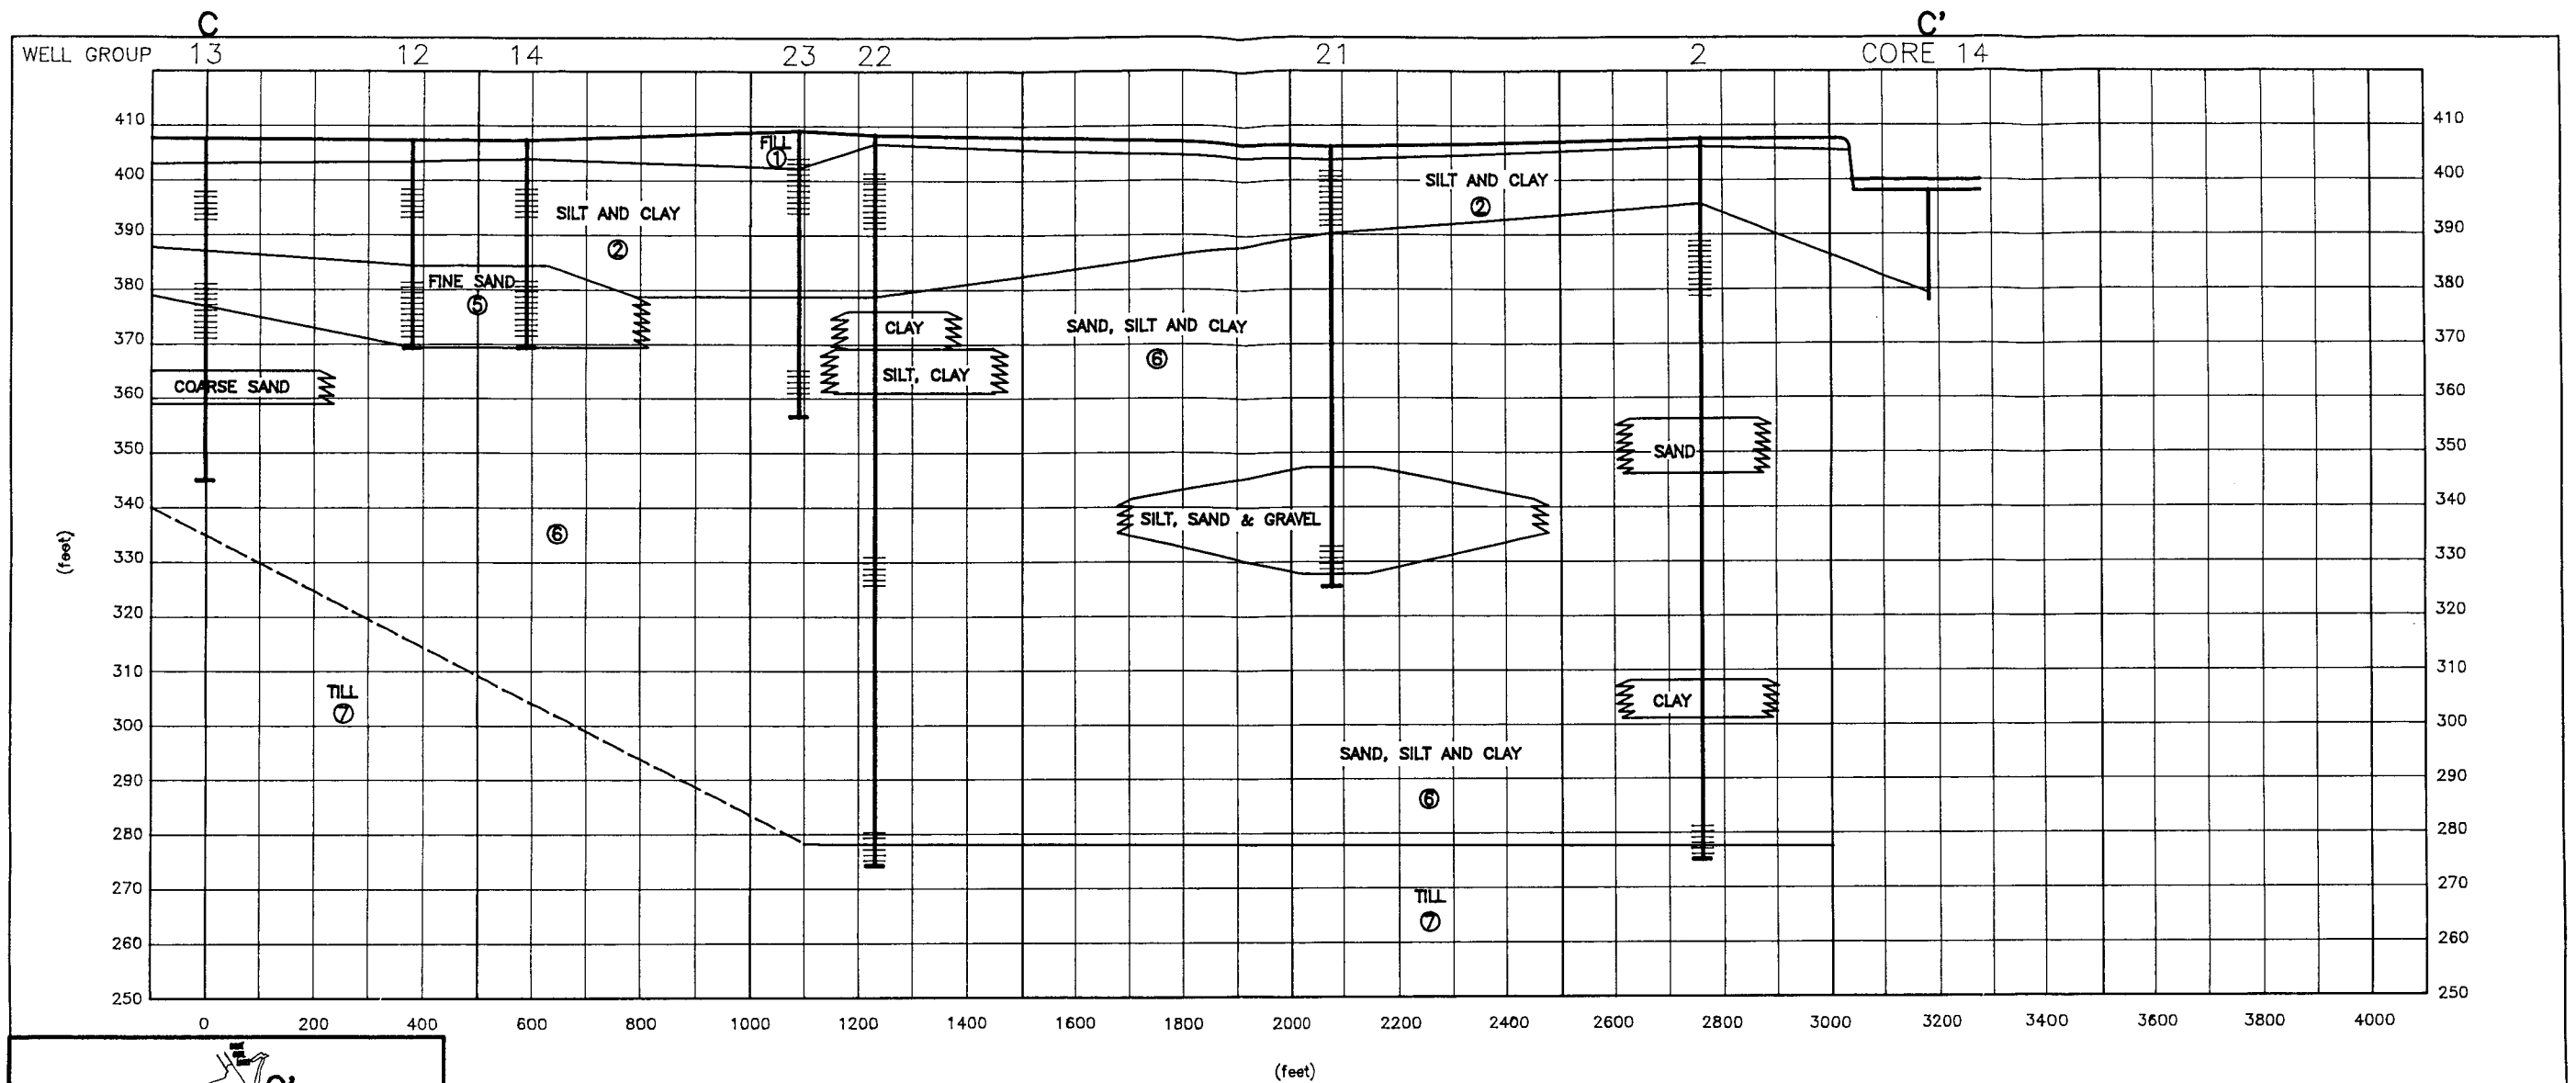

SECTION C-C'


LEGEND

CODE

- ①
- ②
- ③
- ④ & ⑤
- ⑥
- ⑦
- |||||

GEOLOGIC UNIT

- FILL
- UPPER FLUVIAL
- UPPER FLUVIAL/PEAT
- LOWER FLUVIAL
- GLACIOLACUSTRINE
- TILL
- SCREENED INTERVAL

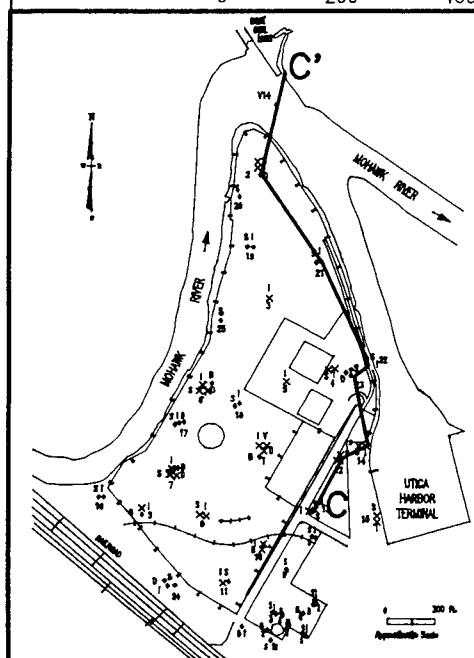


ATLANTIC
ENVIRONMENTAL SERVICES, INC.
188 NORWICH AVENUE COLCHESTER, CT 08415

PLAN PREPARED FOR
NIAGARA MOHAWK POWER CORP.
HARBOR POINT SITE
UTICA, N.Y.

CROSS SECTION C-C'
PROJECT NO. 1283-04-75

SCALE: NONE DRN BY: AGG
DATE: DEC 1991 CHK BY:


FIGURE 3-13

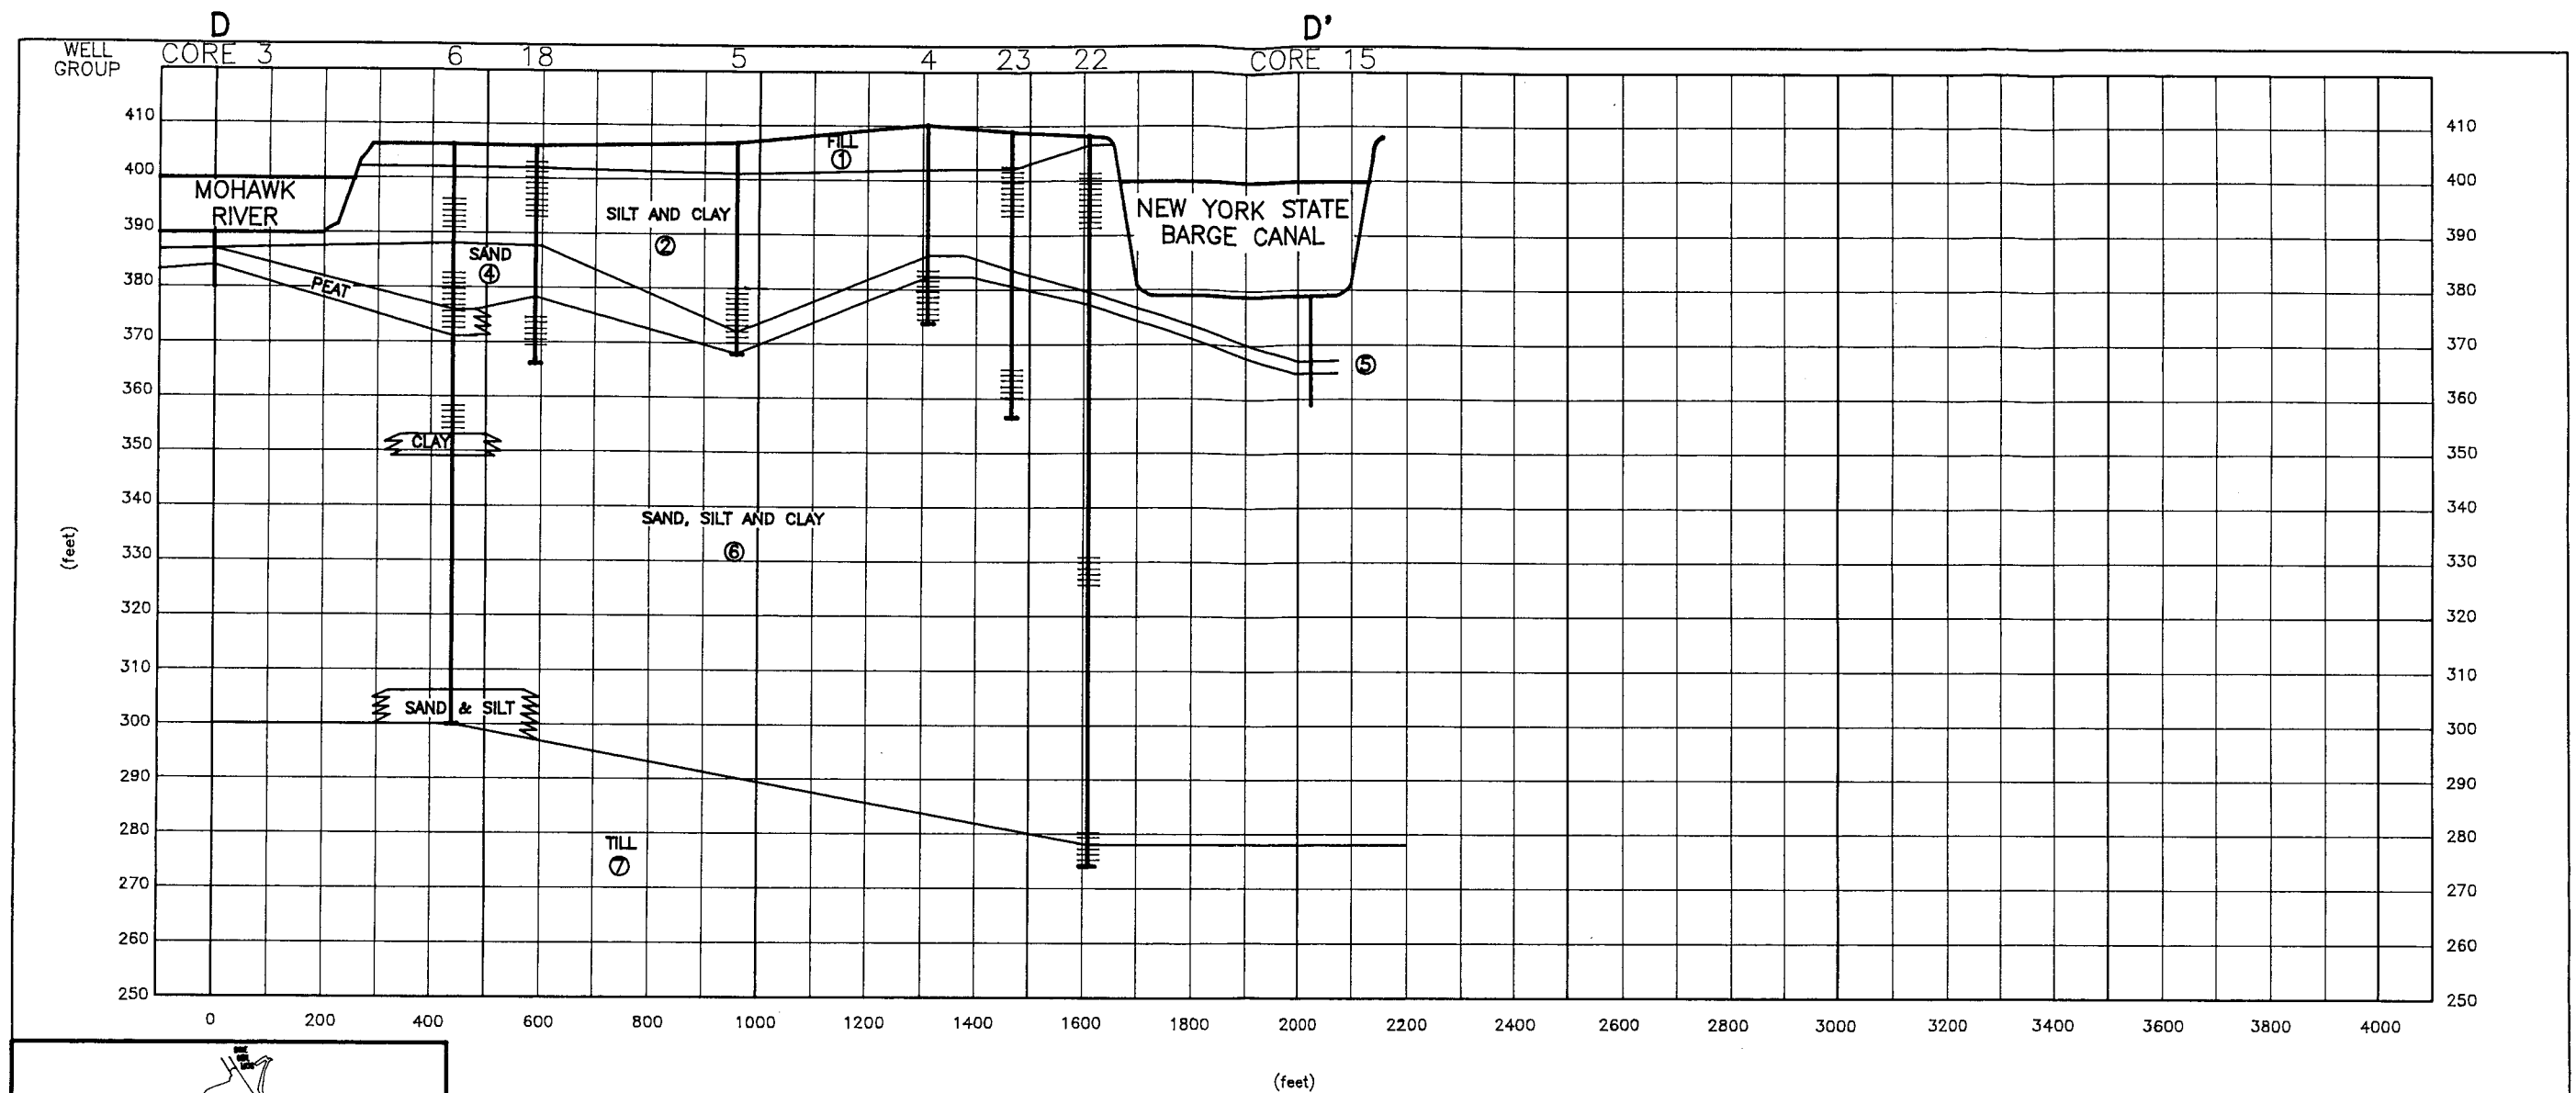

SECTION D-D'


LEGEND

CODE	GEOLOGIC UNIT
①	FILL
②	UPPER FLUVIAL
③	UPPER FLUVIAL/PEAT
④ & ⑤	LOWER FLUVIAL
⑥	GLACIOLACUSTRINE
⑦	TILL
	SCREENED INTERVAL

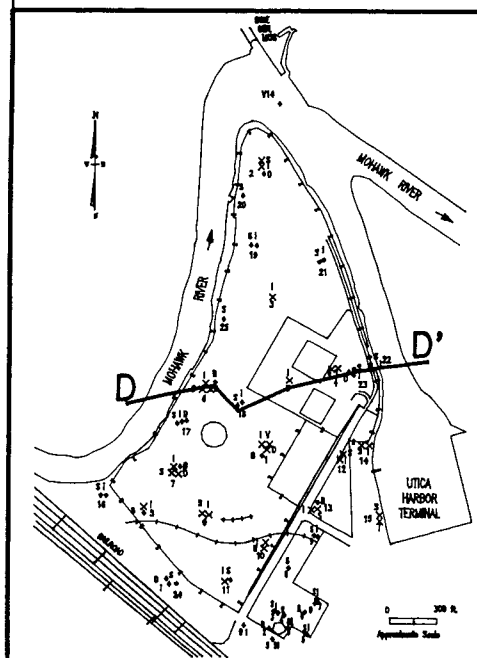



ATLANTIC ENVIRONMENTAL SERVICES, INC. 188 NORWICH AVENUE COLCHESTER, CT 06415	
PLAN PREPARED FOR NIAGARA MOHAWK POWER CORP. HARBOR POINT SITE UTICA, N.Y.	
CROSS SECTION D-D' PROJECT NO. 1283-04-75	
SCALE: NONE	DRN BY: ADG
DATE: DEC 1991	CHK BY:


FIGURE 3-14

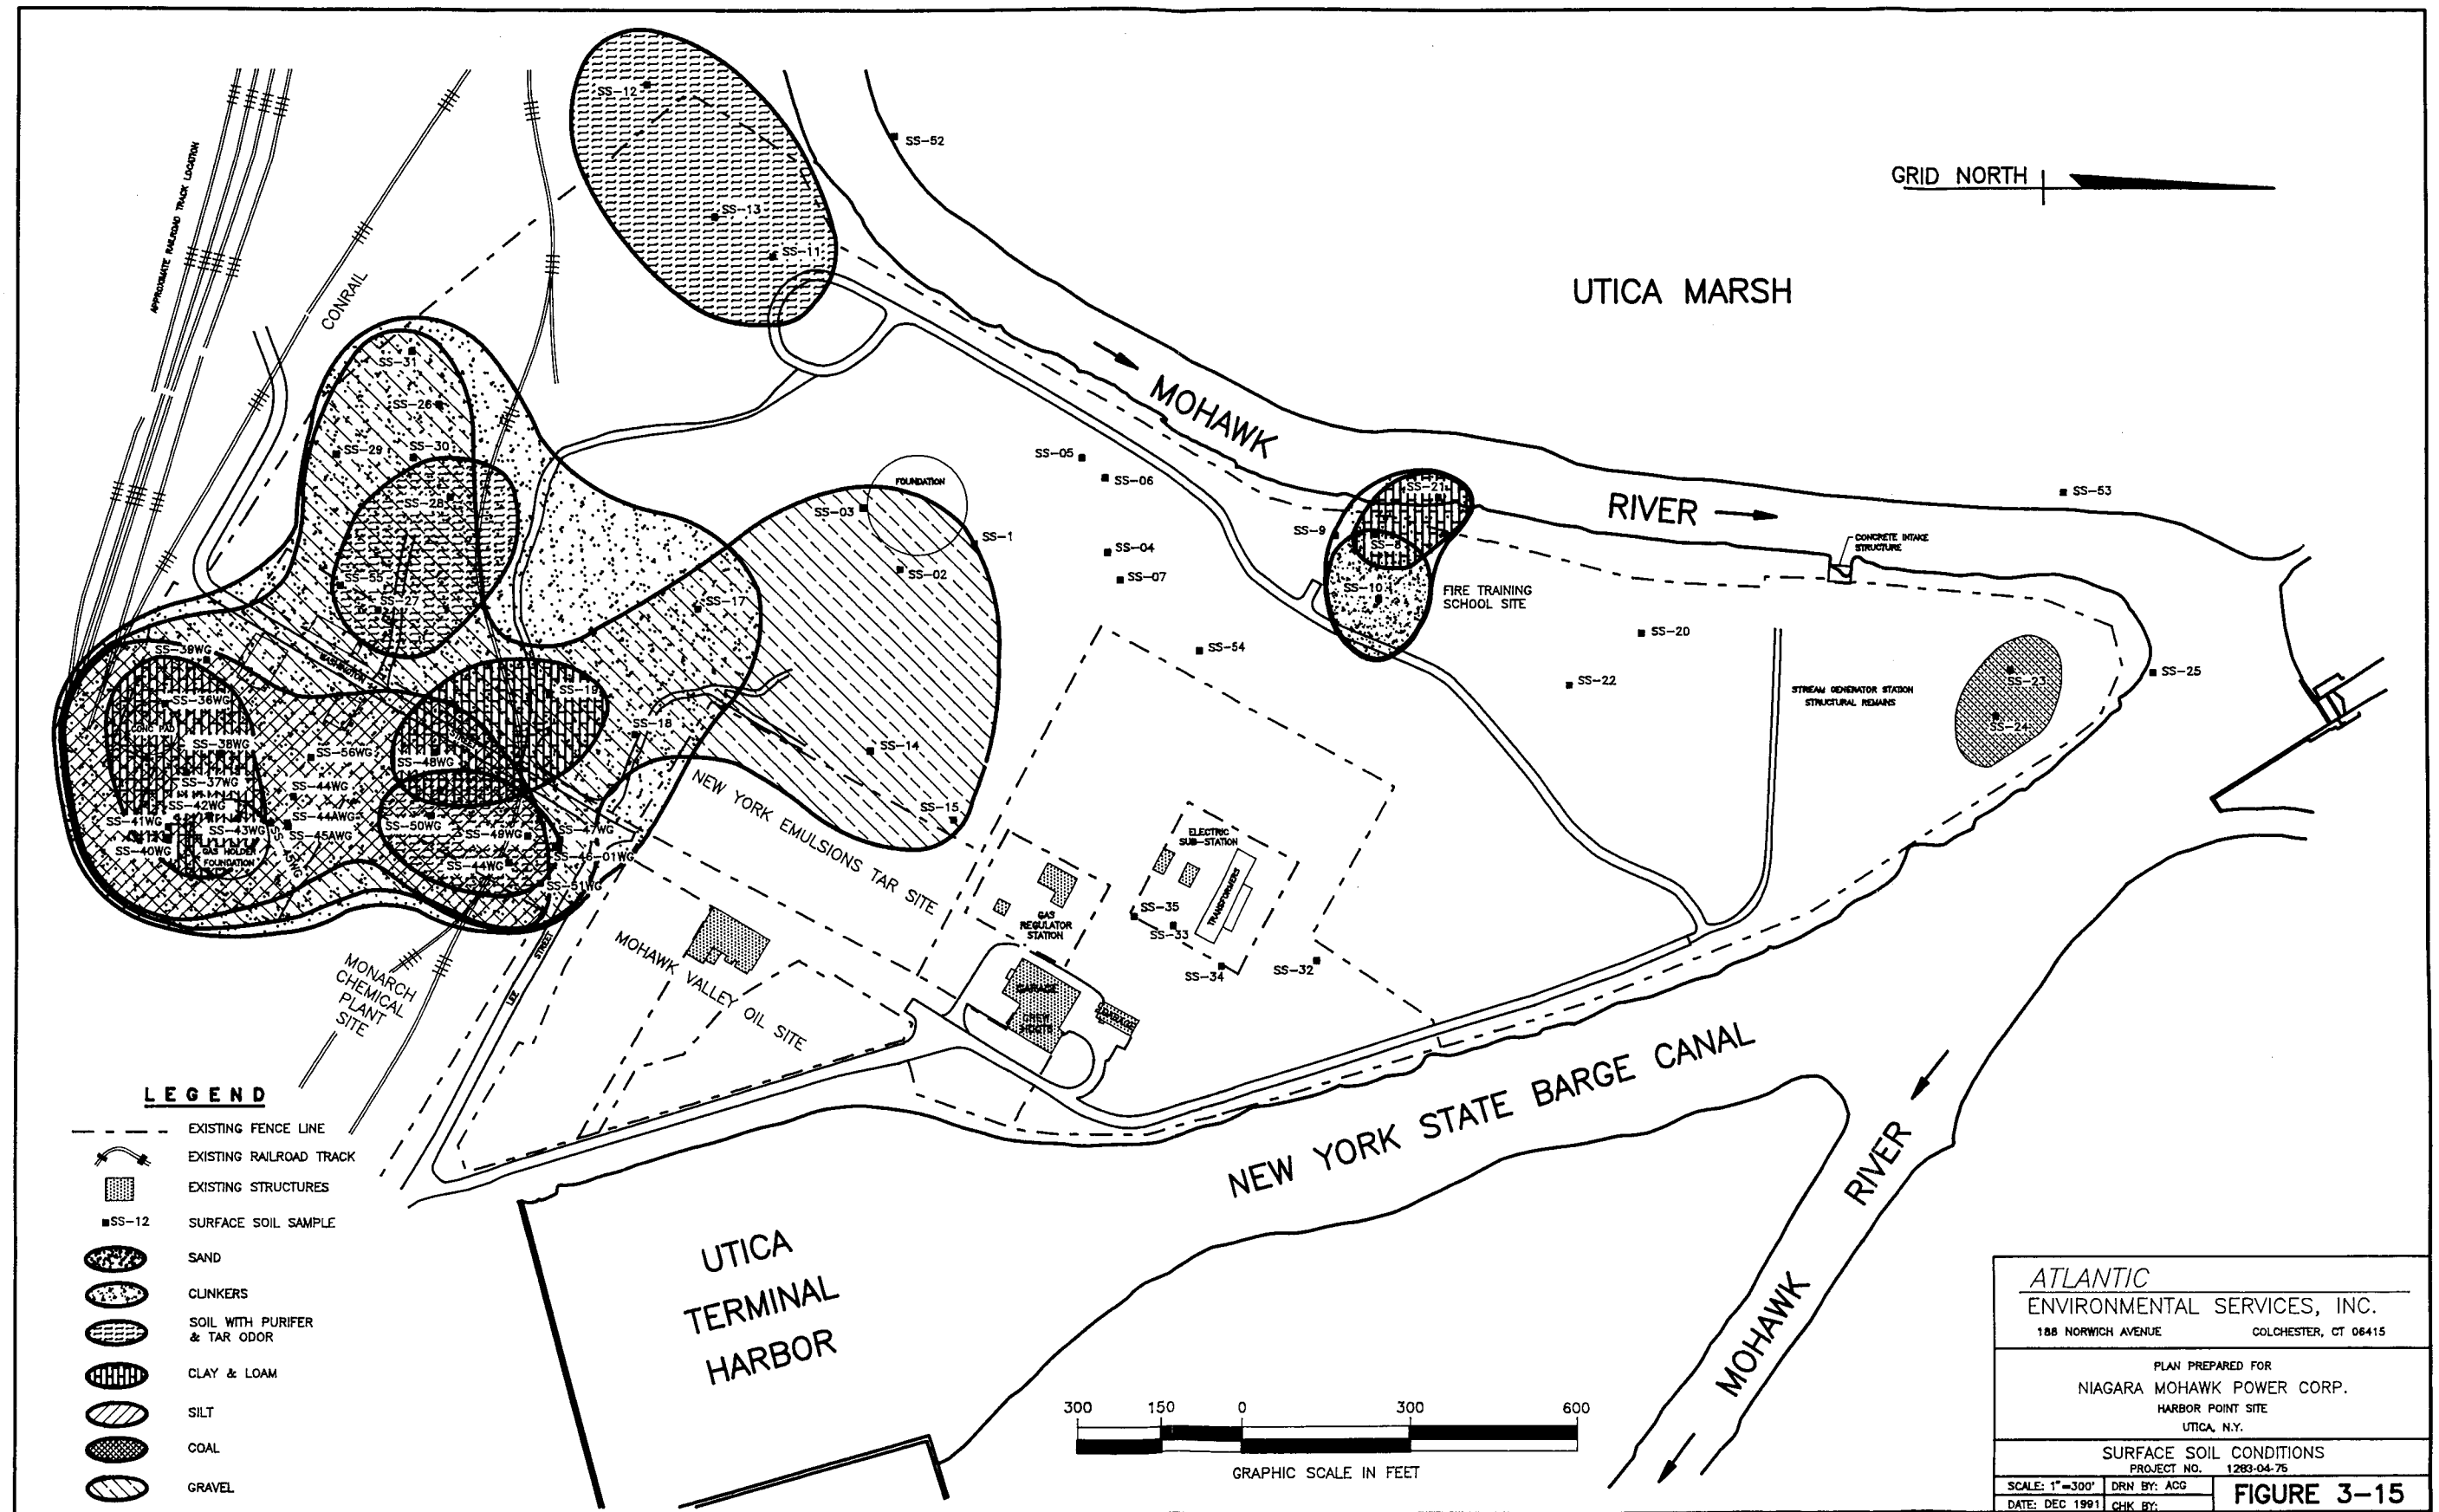

ATLANTIC ENVIRONMENTAL SERVICES, INC. 188 NORWICH AVENUE COLCHESTER, CT 06415	
PLAN PREPARED FOR NIAGARA MOHAWK POWER CORP. HARBOR POINT SITE UTICA, N.Y.	
SURFACE SOIL CONDITIONS PROJECT NO. 1283-04-75	
SCALE: 1"=300'	DRN BY: AGG
DATE: DEC 1991	CHK BY:
FIGURE 3-15	

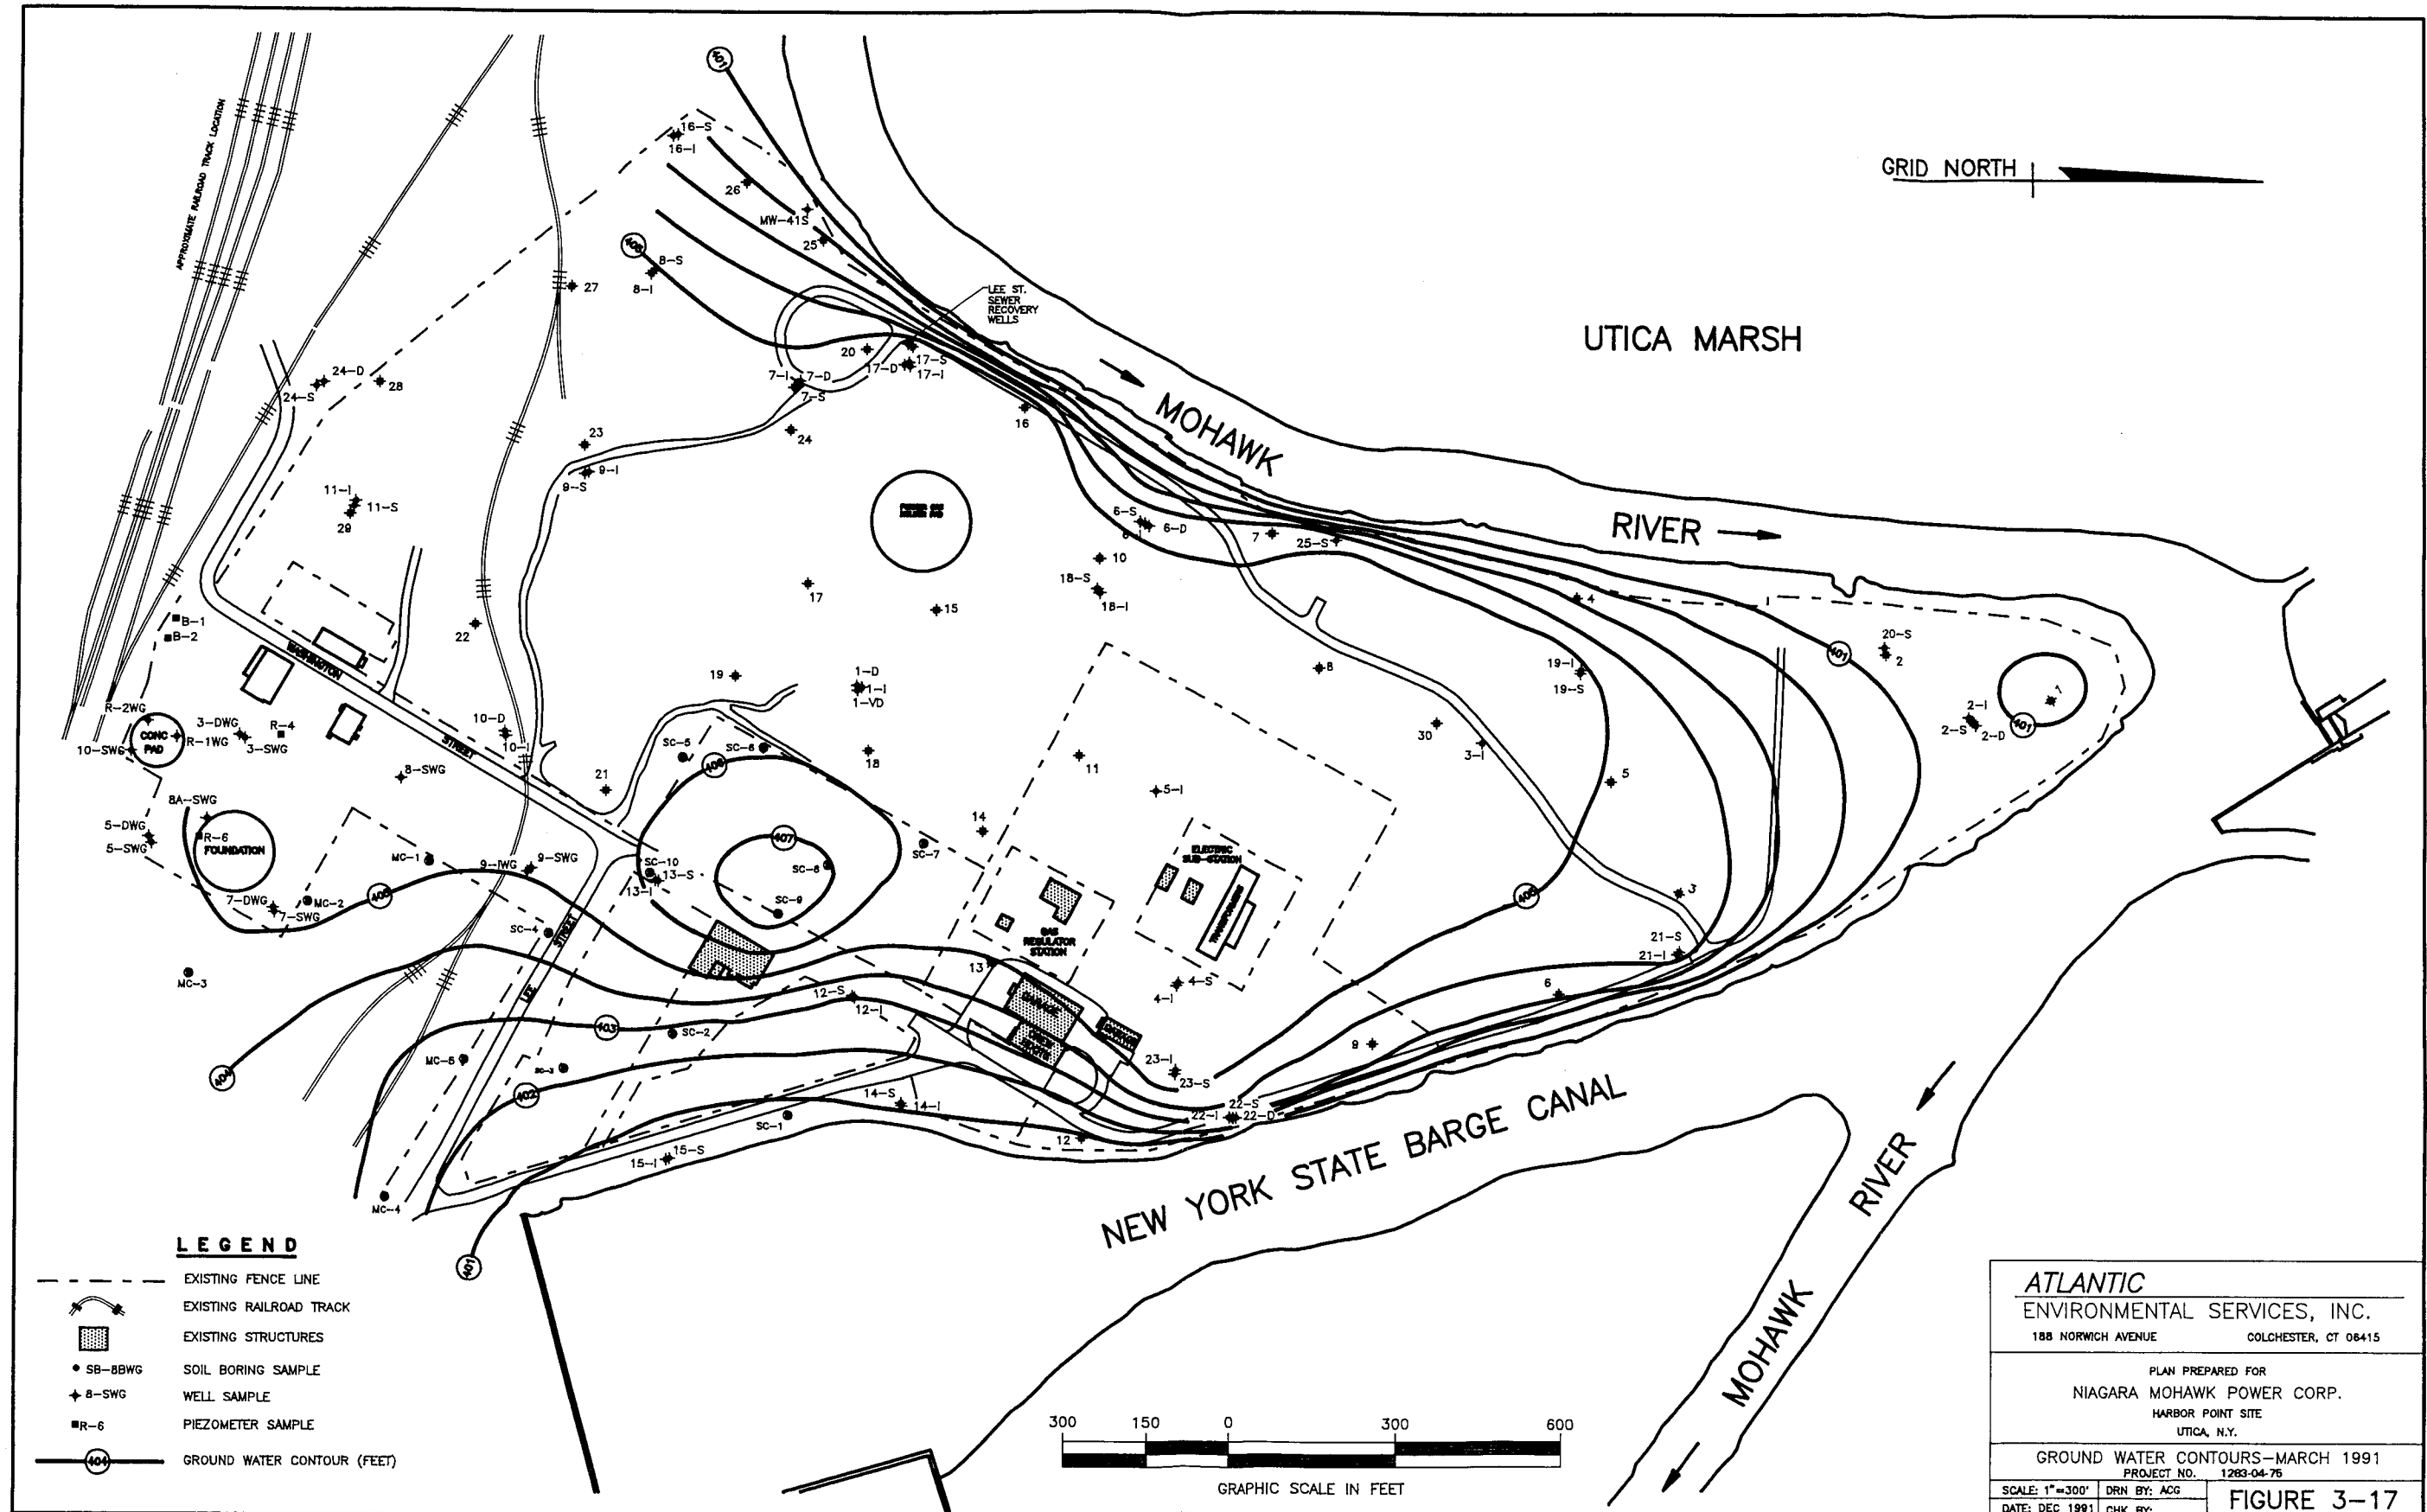

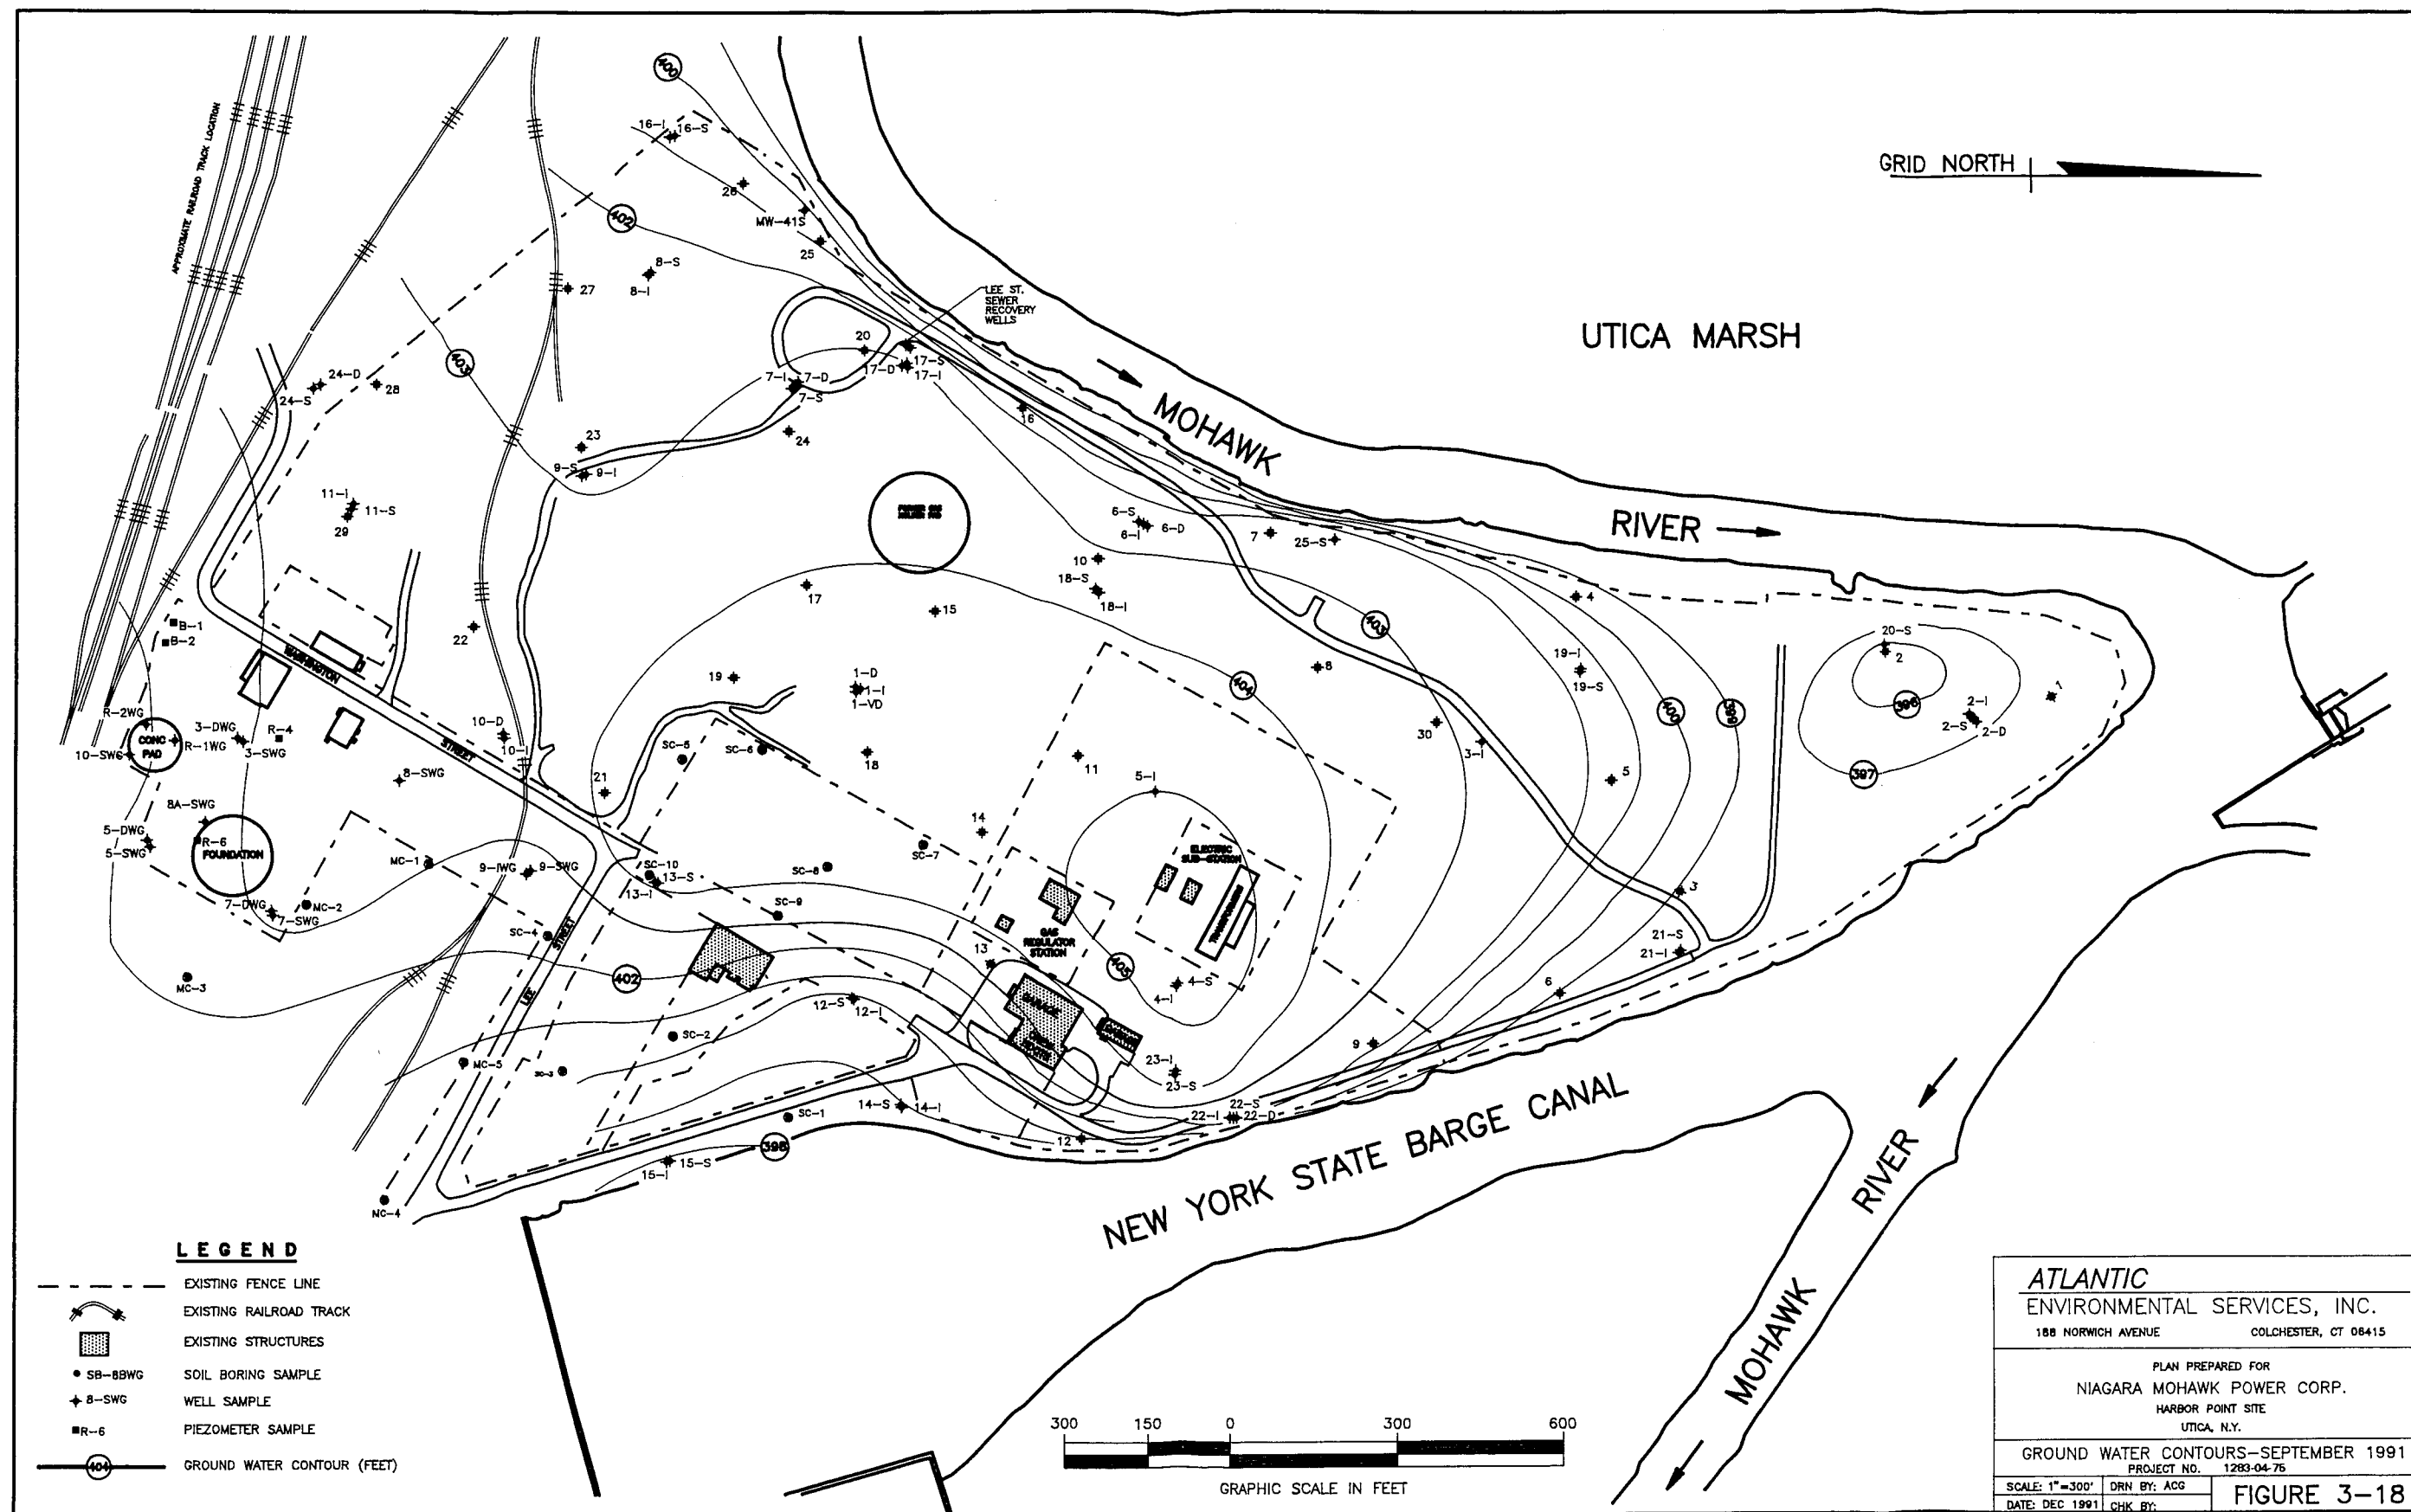

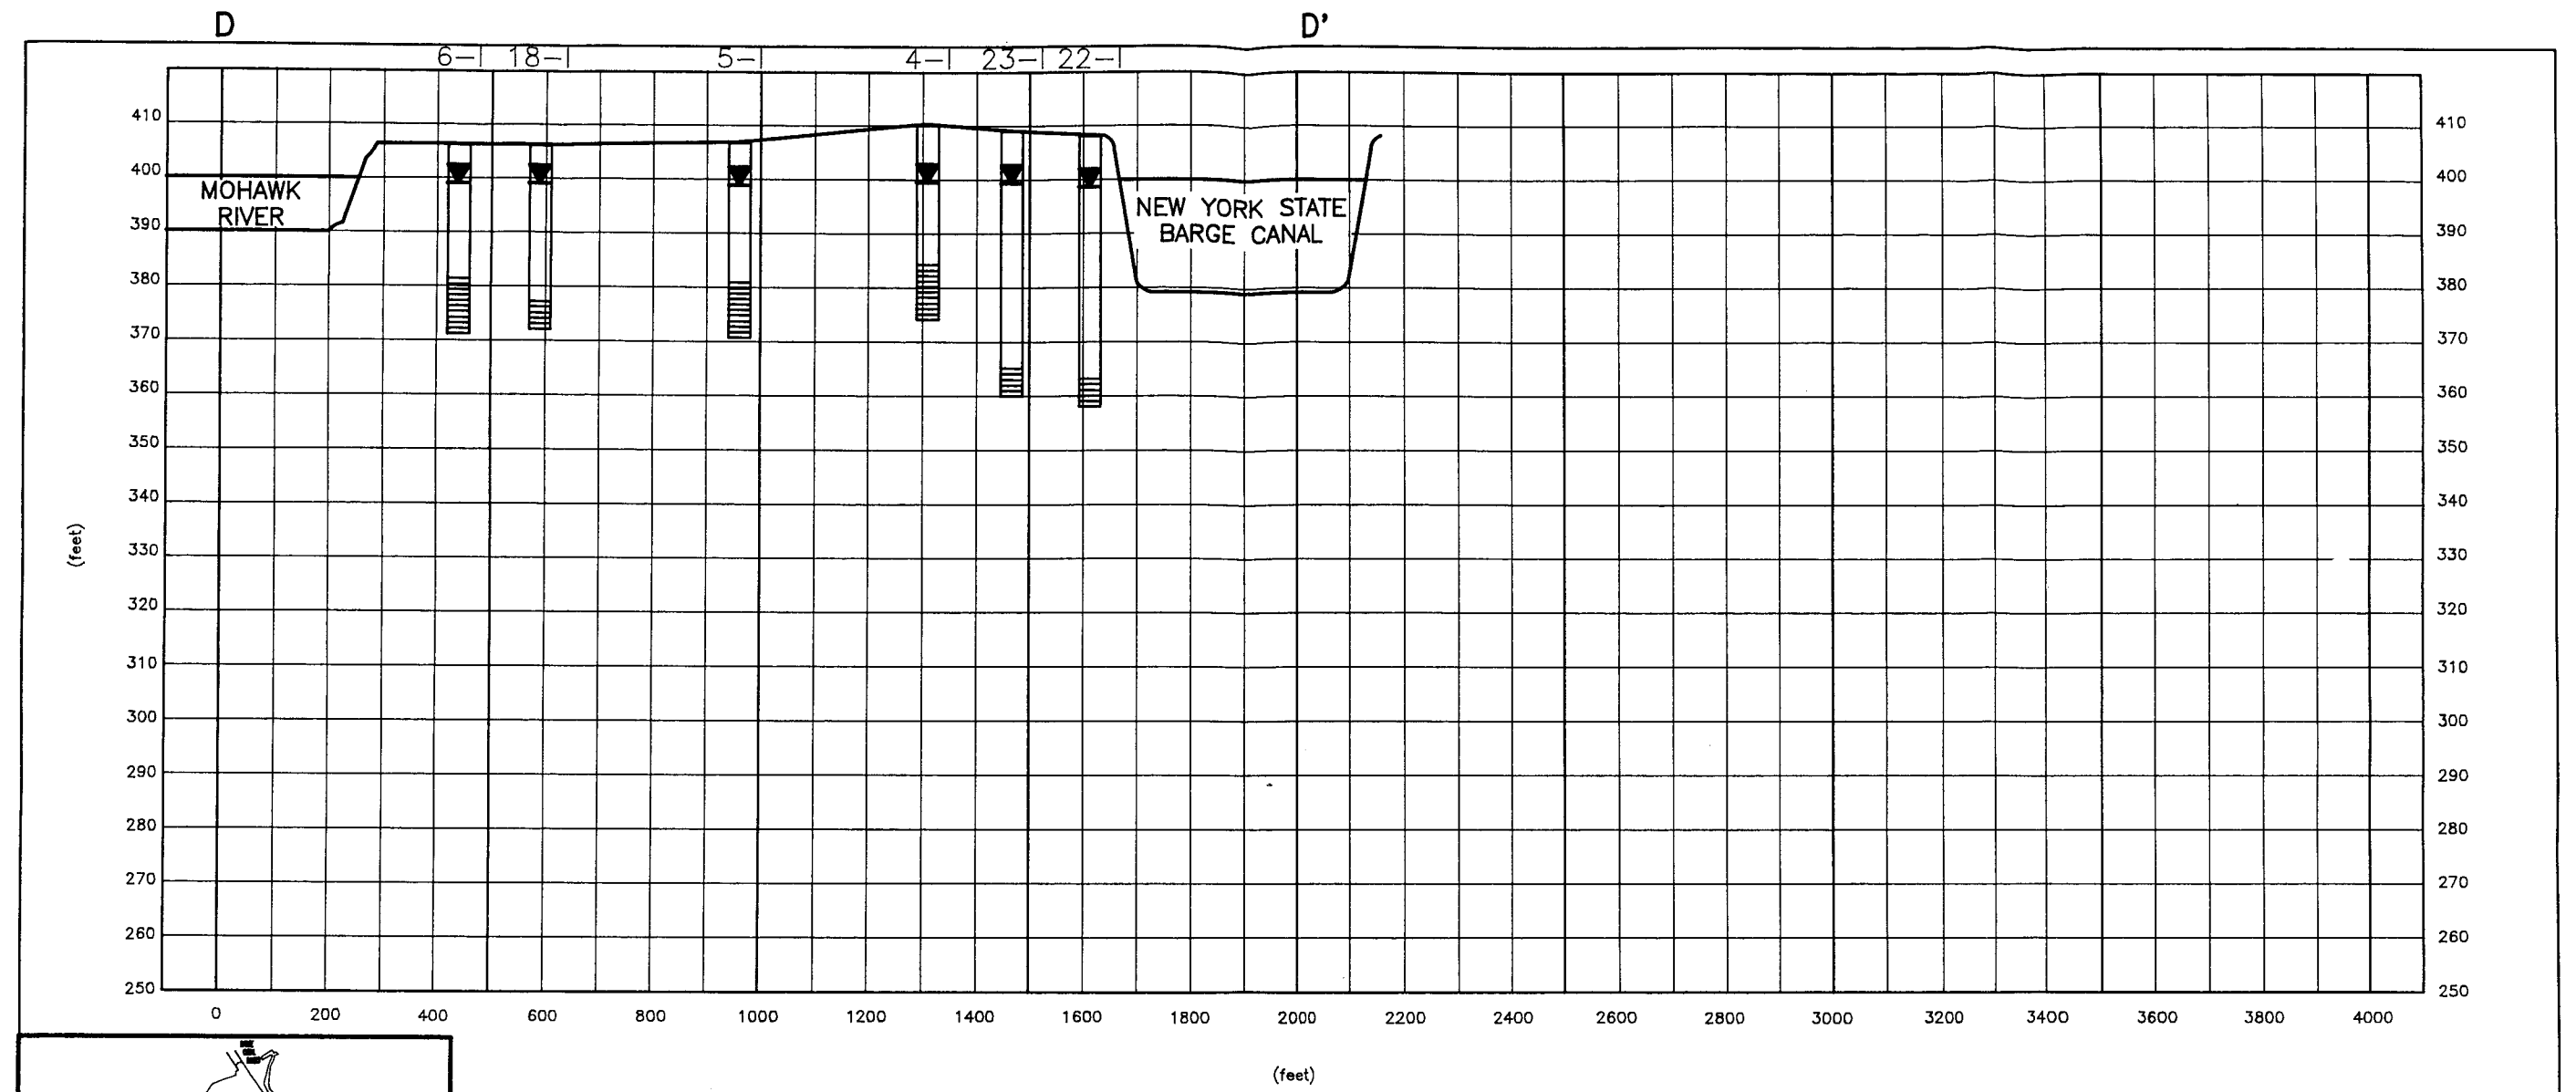


SECTION D-D'


LEGEND



SCREENED INTERVAL

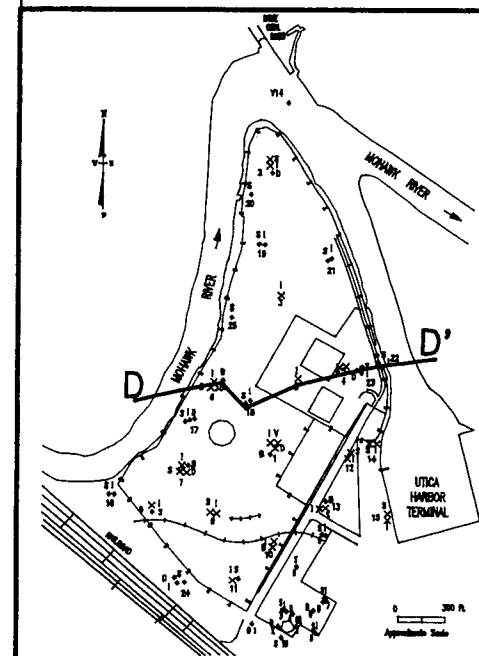

ATLANTIC ENVIRONMENTAL SERVICES, INC. 188 NORWICH AVENUE COLCHESTER, CT 06415	
PLAN PREPARED FOR NIAGARA MOHAWK POWER CORP. HARBOR POINT SITE UTICA, N.Y.	
WET SEASON PROJECT NO. 1263-04-75	
SCALE: NONE	DRN BY: ACG
DATE: DEC 1991	CHK BY:

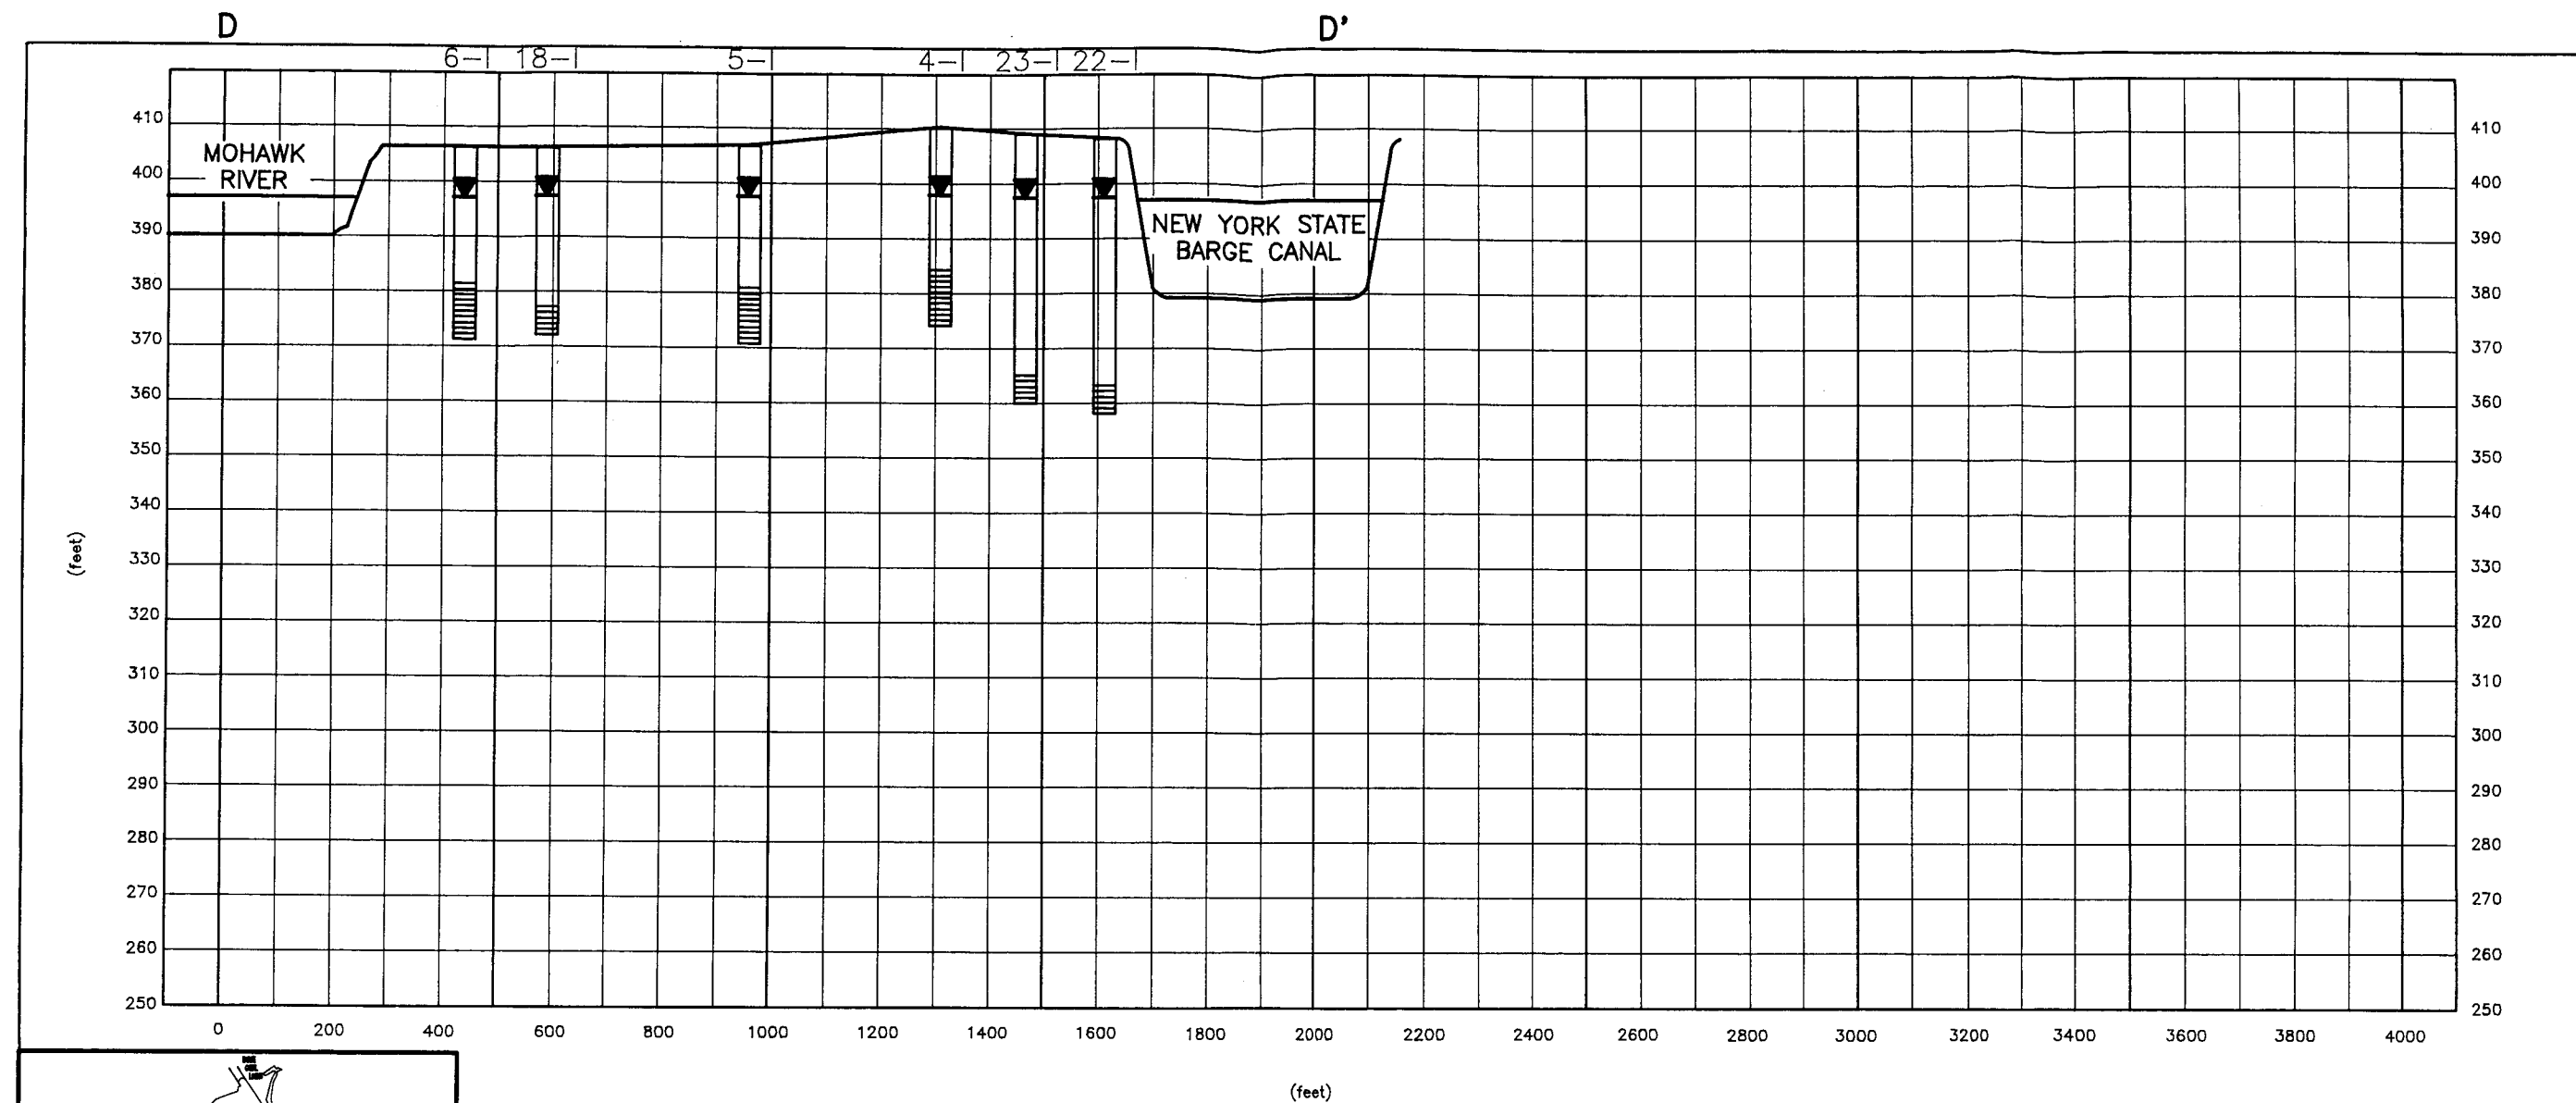


SECTION D-D'

LEGEND



SCREENED INTERVAL

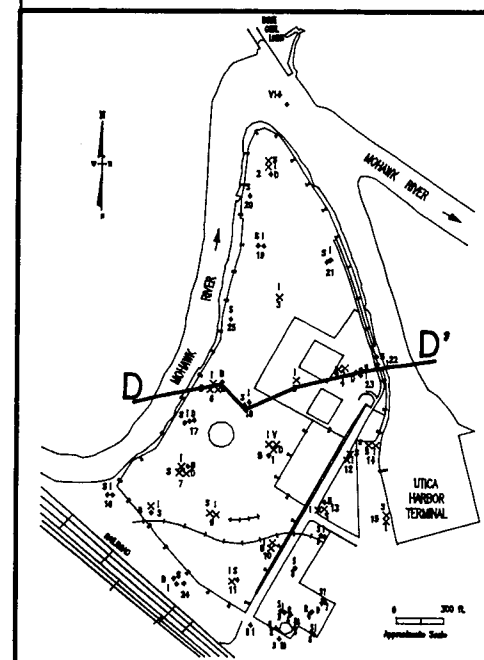




ATLANTIC
ENVIRONMENTAL SERVICES, INC.
188 NORWICH AVENUE COLCHESTER, CT 06415

PLAN PREPARED FOR
NIAGARA MOHAWK POWER CORP.
HARBOR POINT SITE
UTICA, N.Y.

DRY SEASON
PROJECT NO. 1283-04-75

SCALE: NONE DRN BY: ACG
DATE: DEC 1991 CHK BY:

FIGURE 3-20

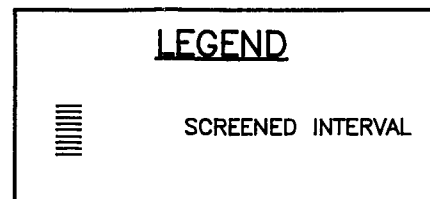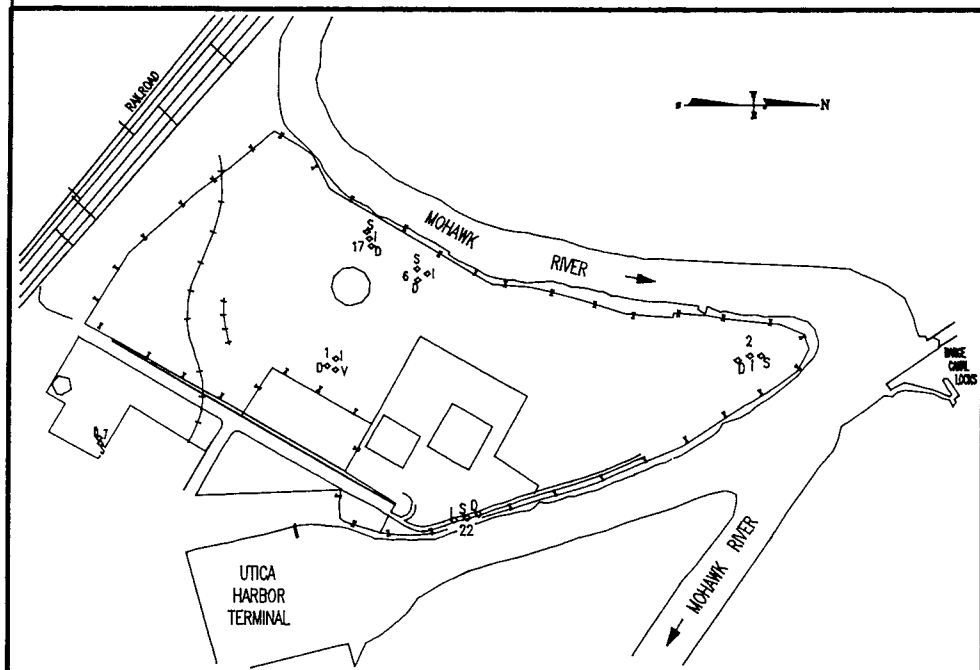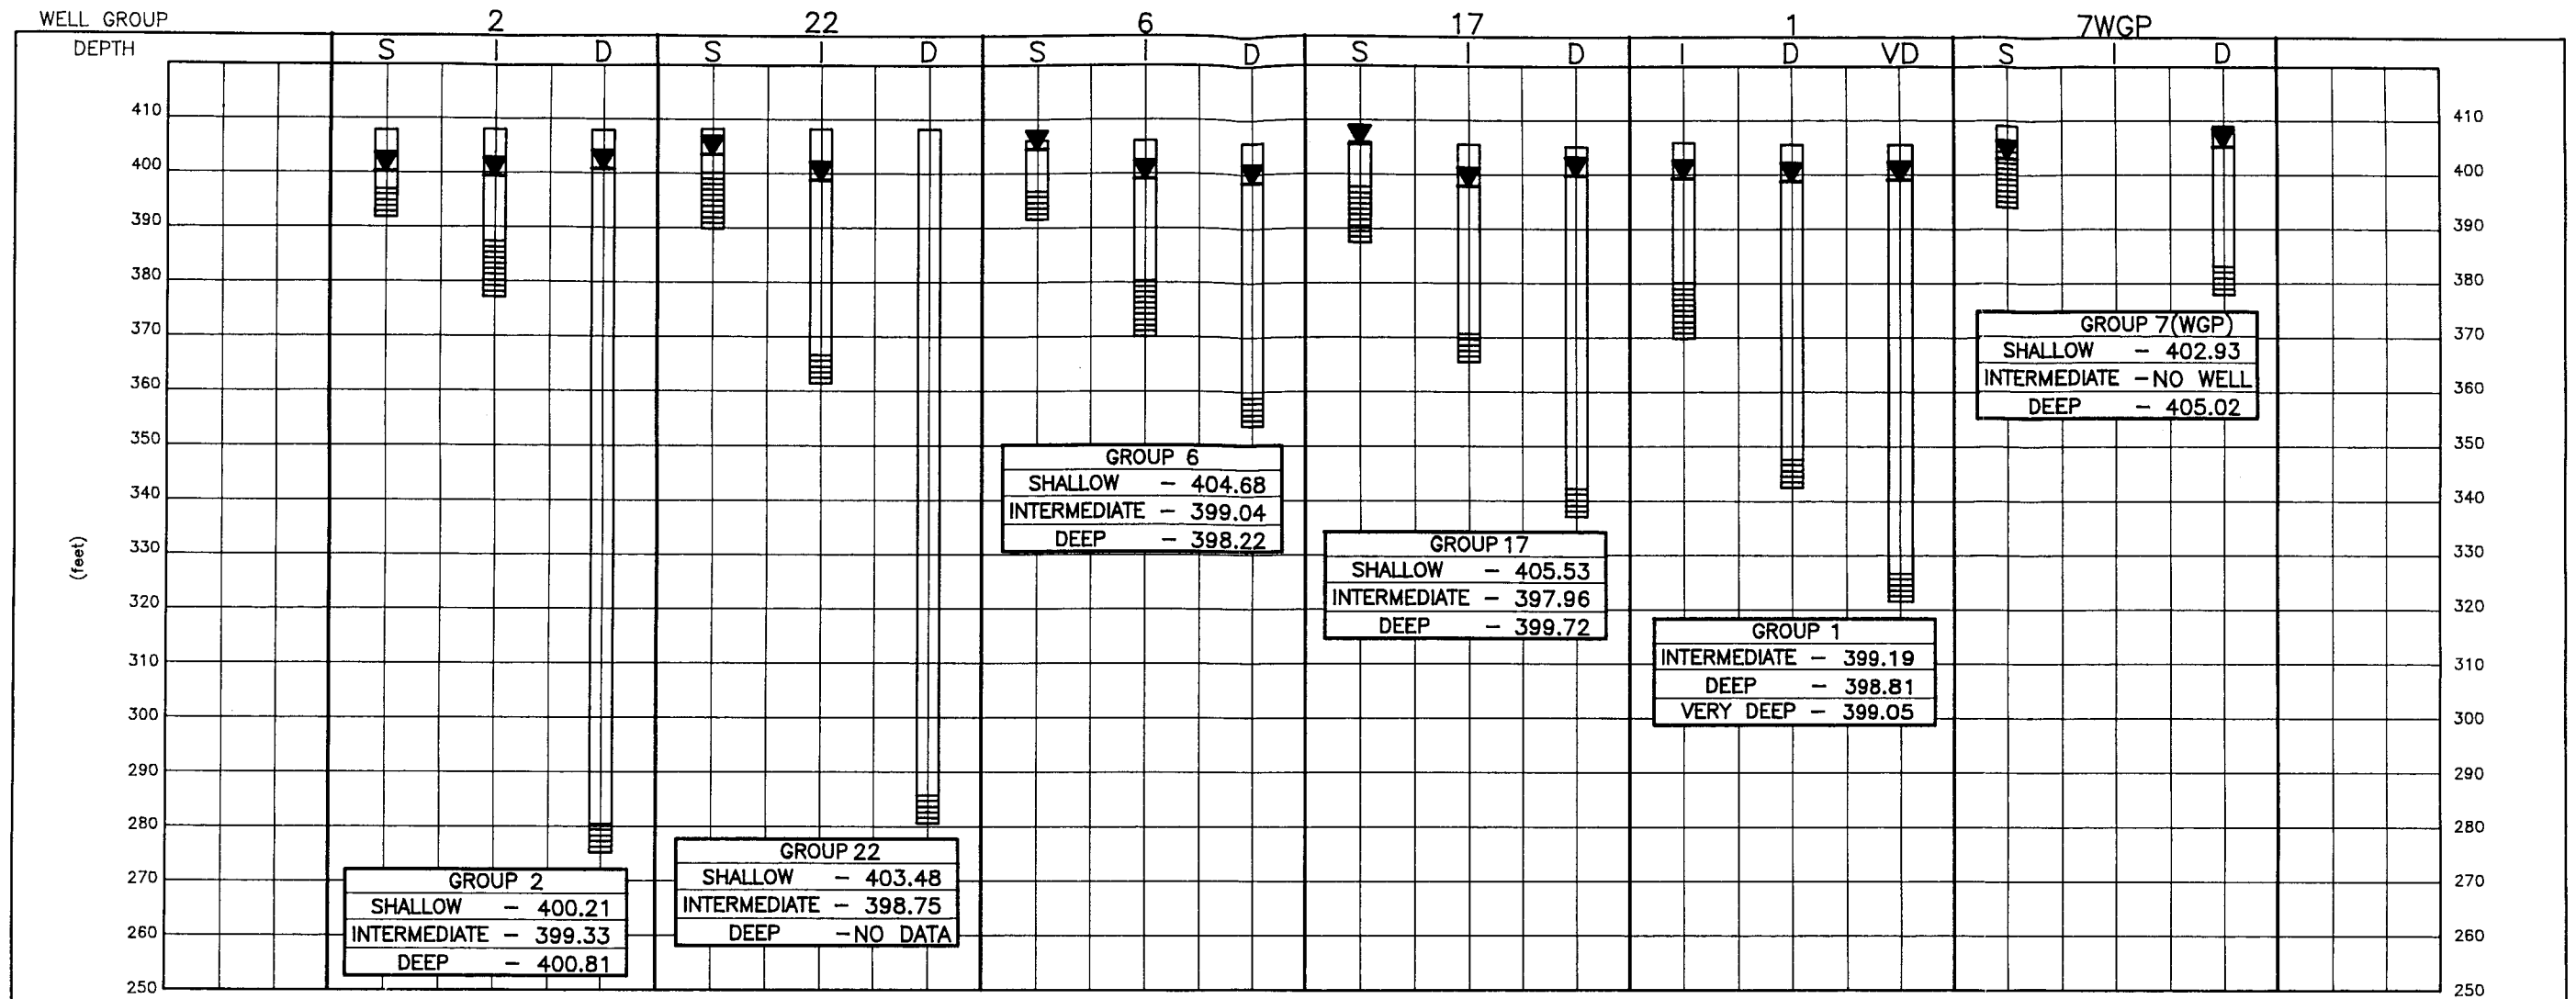




ATLANTIC ENVIRONMENTAL SERVICES, INC.
188 NORWICH AVENUE COLCHESTER, CT 08415

PLAN PREPARED FOR
NIAGARA MOHAWK POWER CORP.
HARBOR POINT SITE
UTICA, N.Y.

WATER LEVEL VARIATION AMONG WELL GROUPS—WET SEASON
PROJECT NO. 1283-04-75

SCALE: NONE	DRN BY: ACG
DATE: DEC 1991	CHK BY:

FIGURE 3-21

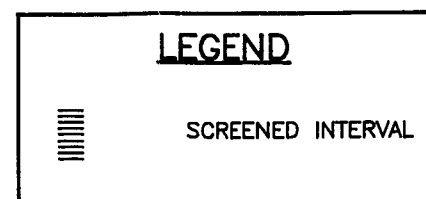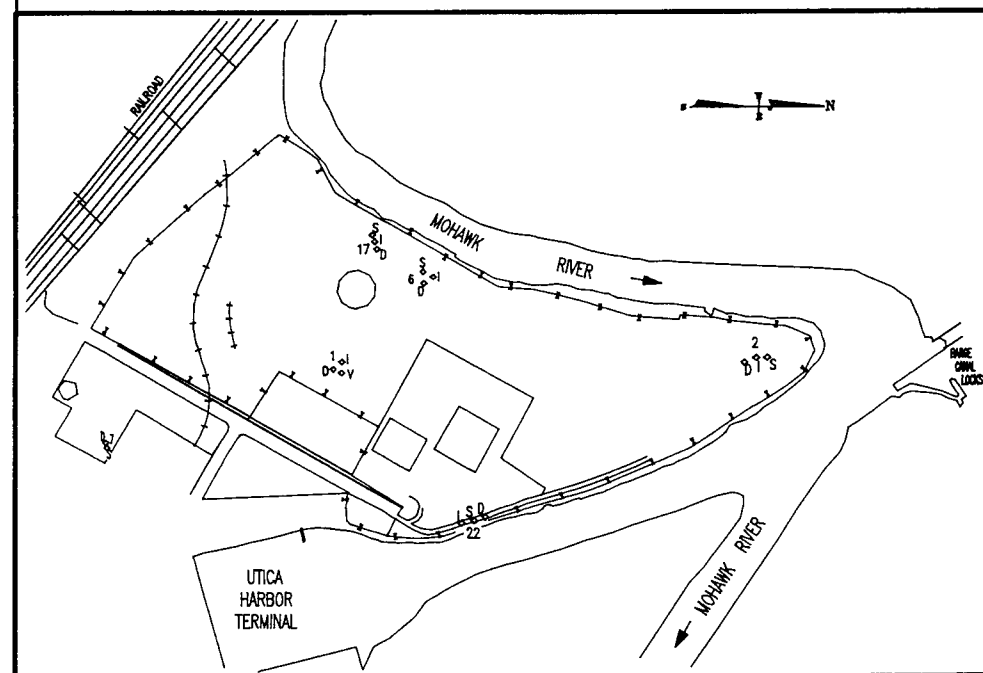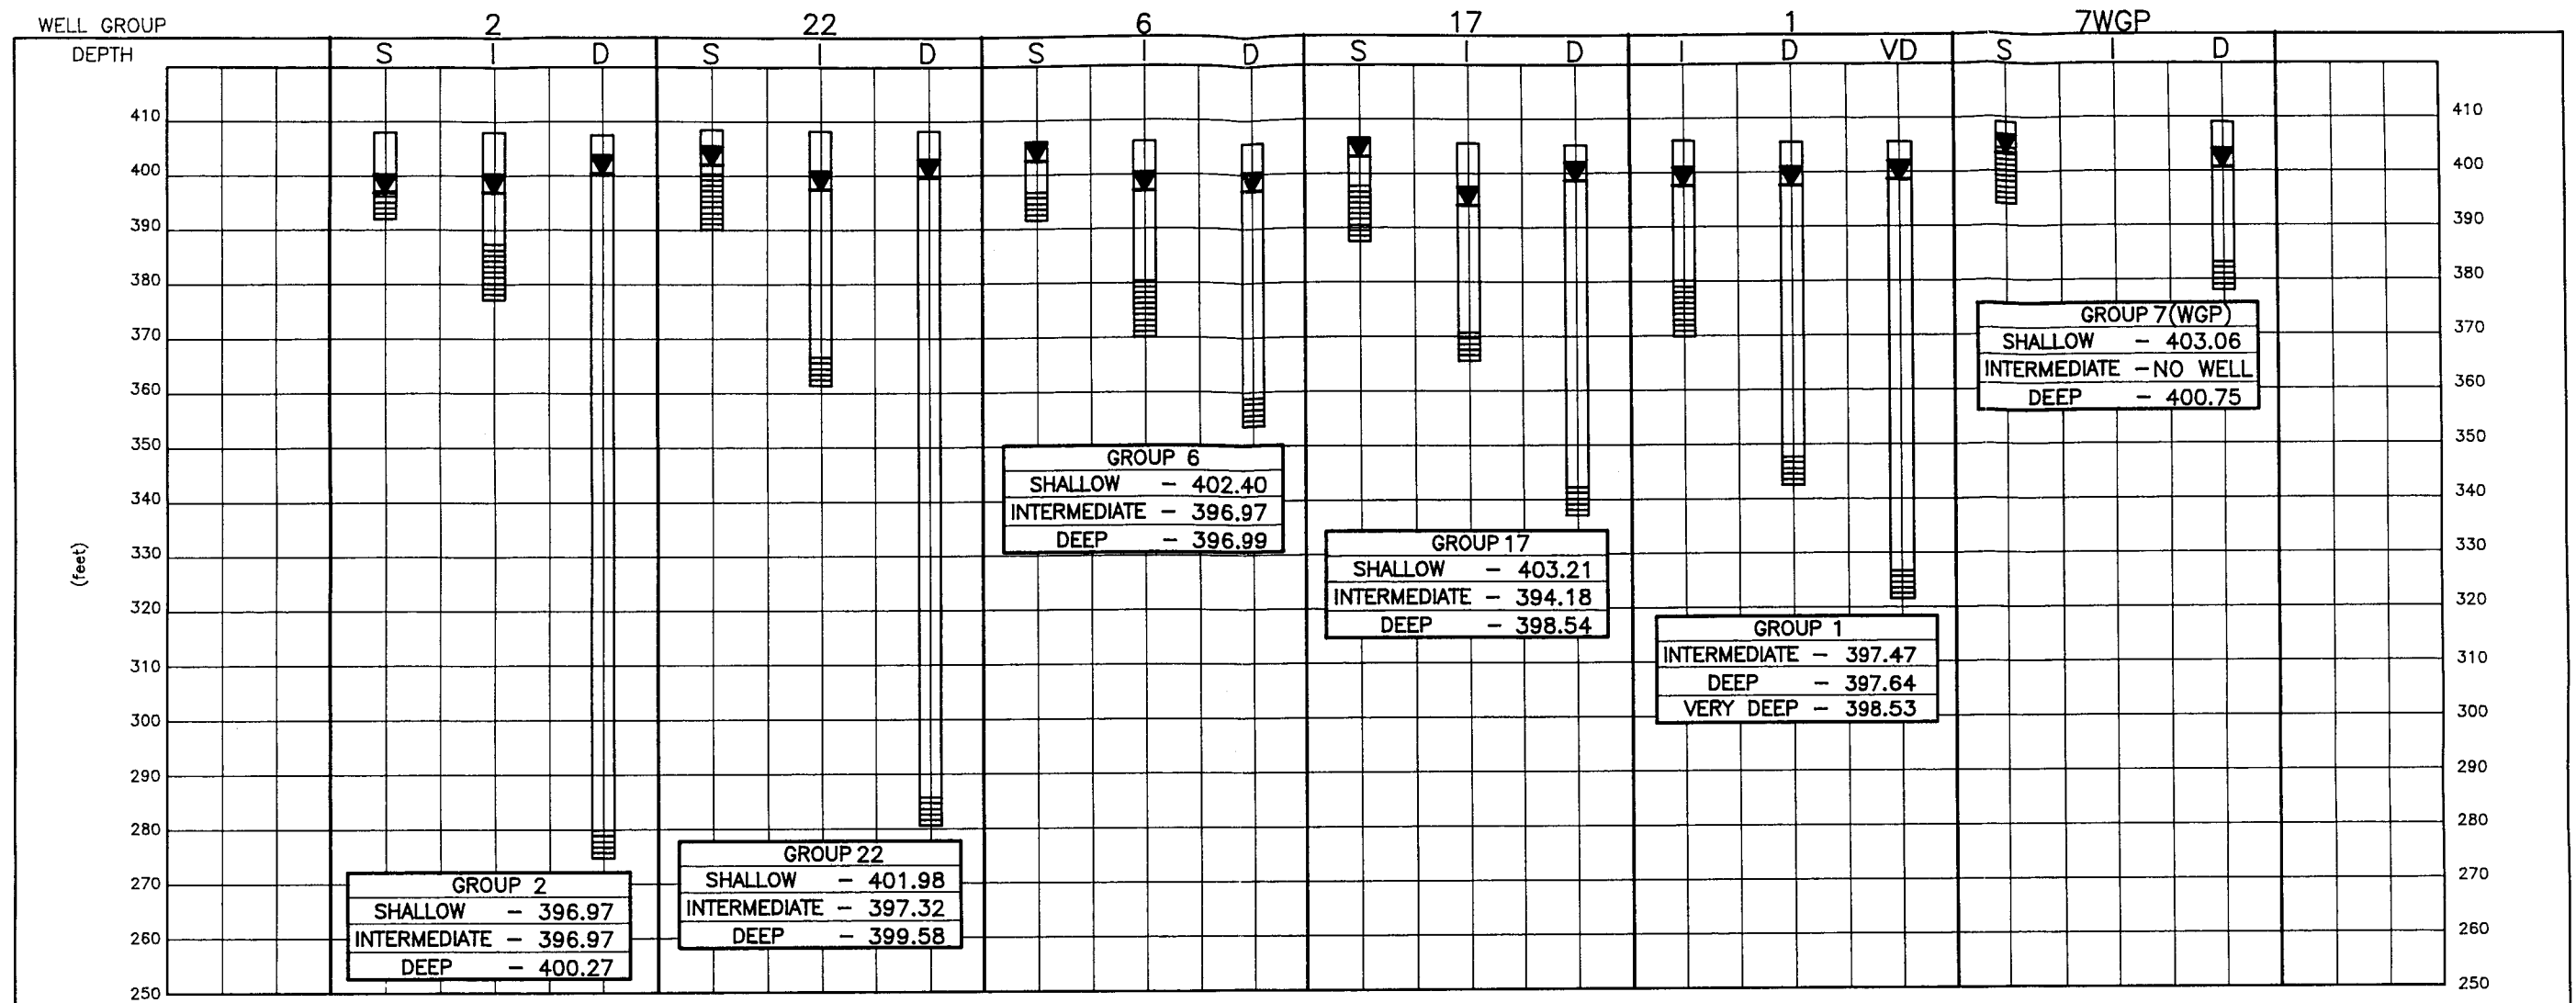

ATLANTIC
ENVIRONMENTAL SERVICES, INC.
188 NORWICH AVENUE COLCHESTER, CT 06415

PLAN PREPARED FOR
NIAGARA MOHAWK POWER CORP.
HARBOR POINT SITE
UTICA, N.Y.

WATER LEVEL VARIATION AMONG WELL GROUPS-DRY SEASON
PROJECT NO. 1283-04-75

SCALE: NONE DRN BY: ACG
DATE: DEC 1991 CHK BY:

FIGURE 3-22