



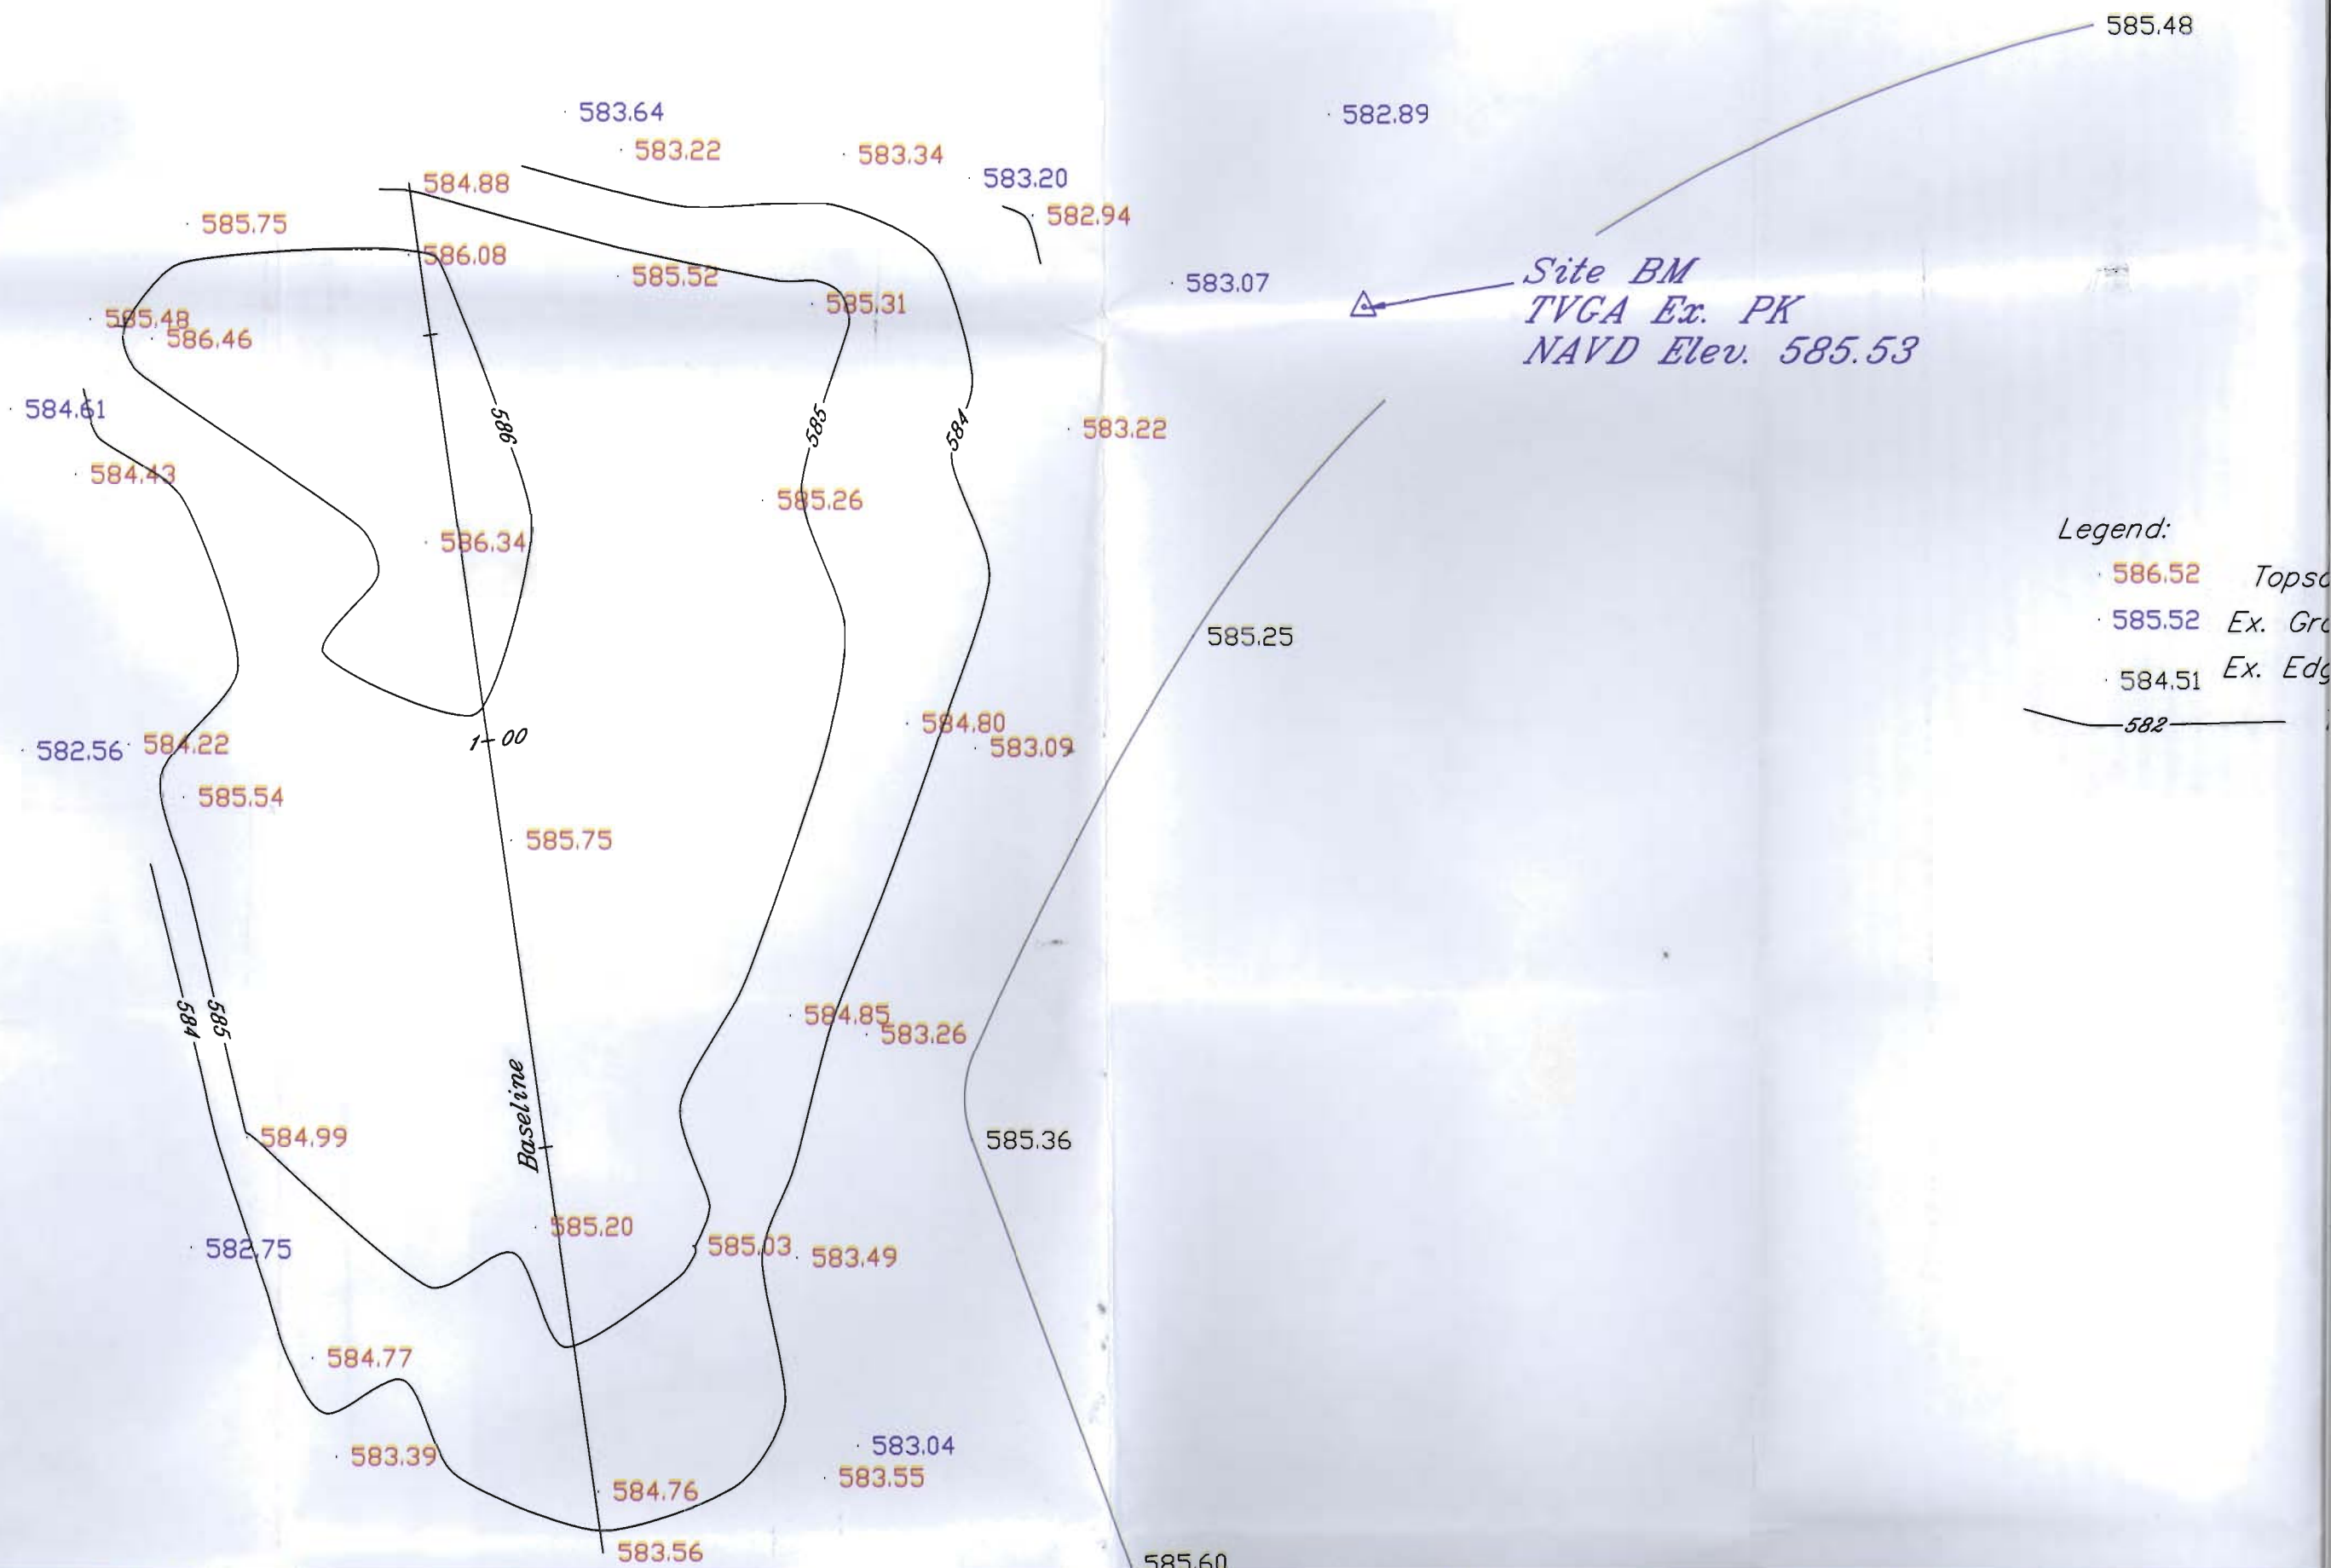

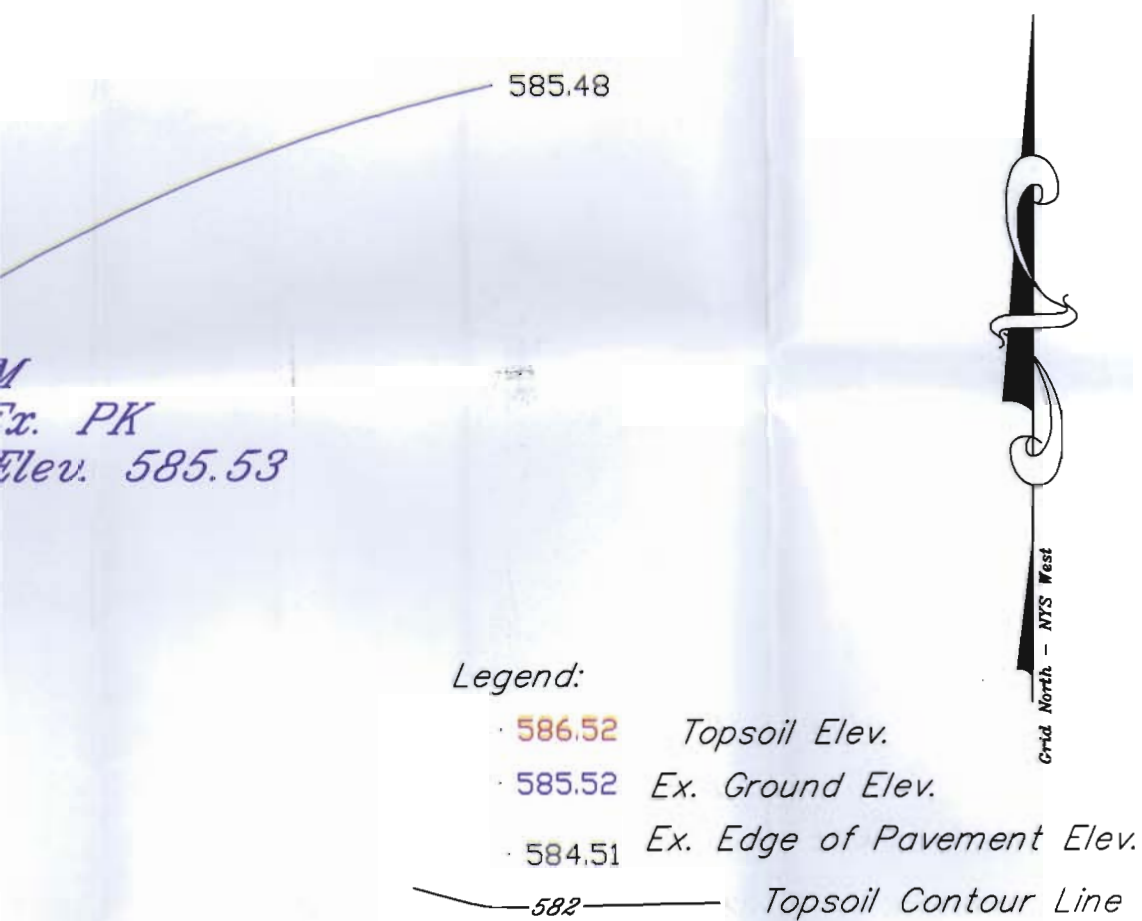

General Notes

Notes:

This as - built drawing, dated March 17, 2005, was prepared from an instrument survey, with field work completed on September 13, 2004.

It is a violation of New York State Education Law for any person, unless acting under the direction of a licensed surveyor, to alter an item in any way.

Only copies of this survey marked with an original signature and an original embossed or ink seal are the product of the land surveyor.

This map of As- Built data was prepared for vertical depth verification. Vertical datum based upon assumed elevation.

No boundary determination are made or implied.

Only visible utility services and/or encumbrances were located and shown.

Remove not the ancient landmark, which thy fathers have set. Prov. 22:28


Cursed be he that removeth his neighbor's landmark. And the people shall say Amen. Deuteronomy 27:17

*Survey by William J Tucker, II PLS #50369
Clear Creek Land Surveying, L.L.C.
P.O. Box 435, Springville, N.Y. 14141
Phone 716-592-5800 Fax 716-592-5566*


Revisions:


July 19, 2005 - Site translated to NAD 83 horizontal and NAVD 88 vertical datums.



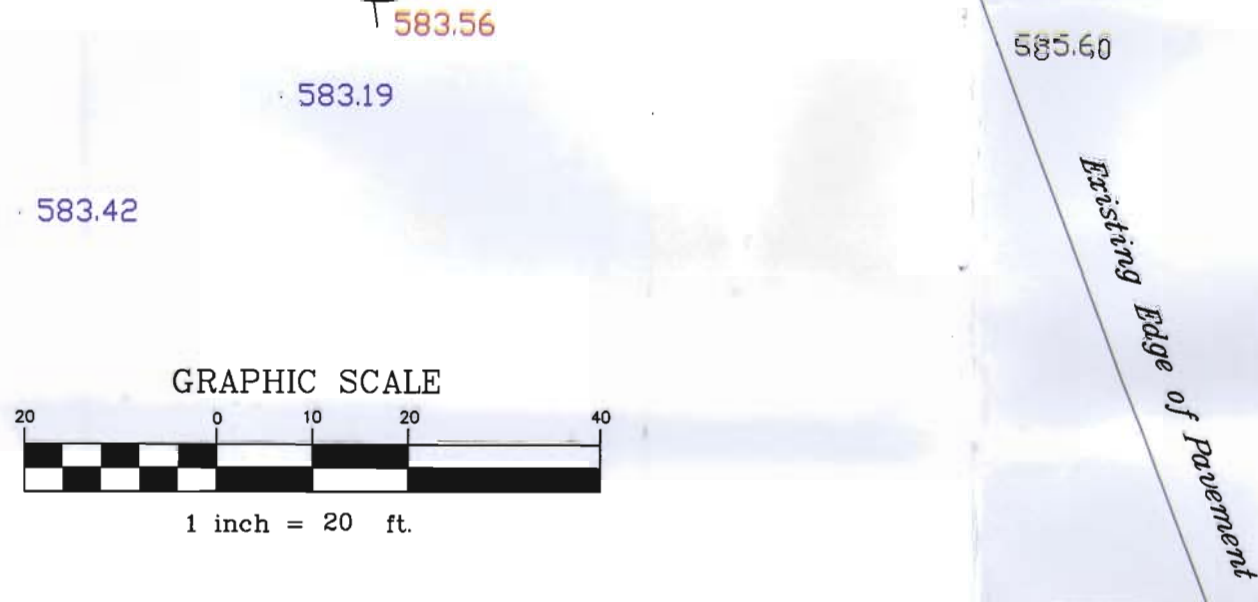

Typical Cross Section 1+00

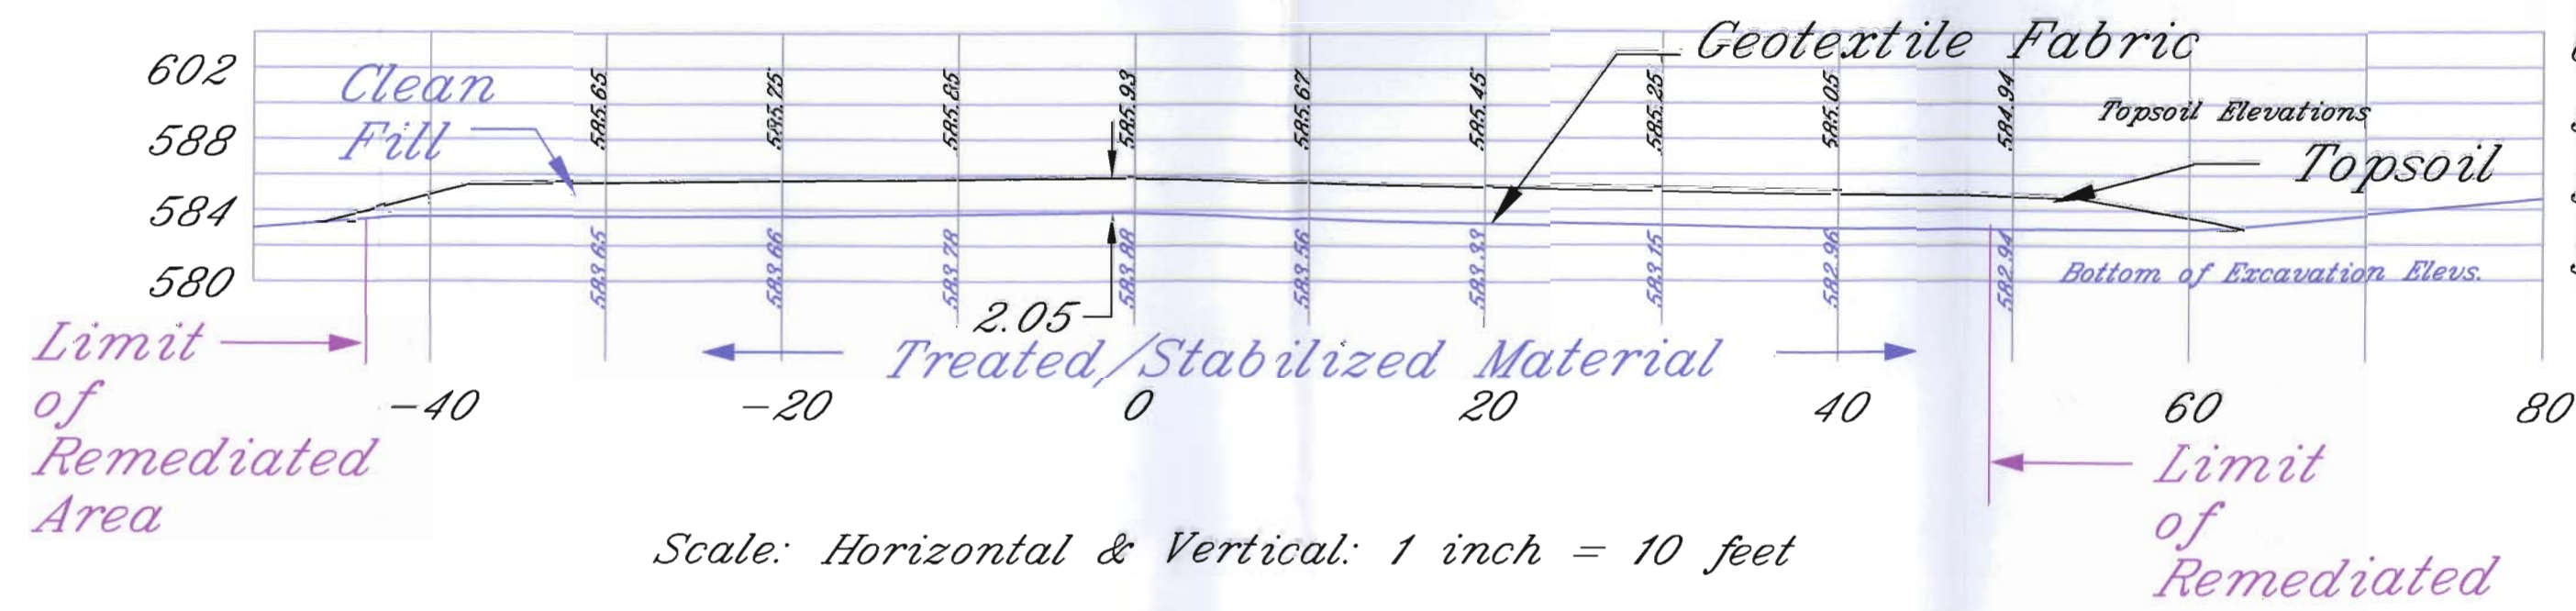

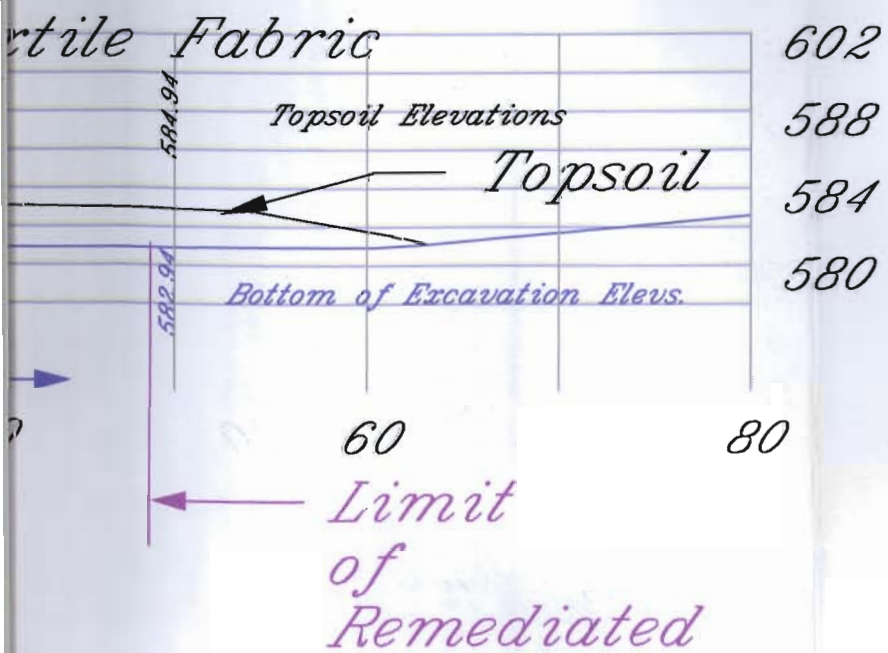

No.	Revision/Issue	Date

Firm Name and Address

*Clear Creek Land
Surveying, LLC
PO Box 435
Springville, NY 14141
ph. 716-592-5800
fax 716-592-5566*

Project Name and Address

*Outer Harbor Site
Finished Site Conditions
Tug Hill Construction Co.*

Project

All-Tift Landfill

Date

March 17, 2005

Scale

As shown

Sheet

1 / 1