

~~SECRET~~ 915152

The electronic version of this file/report should have the file name:

Type of document . Site Number . Year-Month . File Year-Year or Report name . pdf

_____ . File _____ . pdf

example: letter . Year-Month . File Year-Year . pdf

drawing, HW, 915152 . 1997-01-14 . Saginaw-RI _____ . pdf

example: report . Site Number . Year-Month . Report Name . pdf

Project Site numbers will be proceeded by the following:

Municipal Brownfields - B



Superfund - HW

Spills - SP

ERP - E

VCP - V

BCP - C

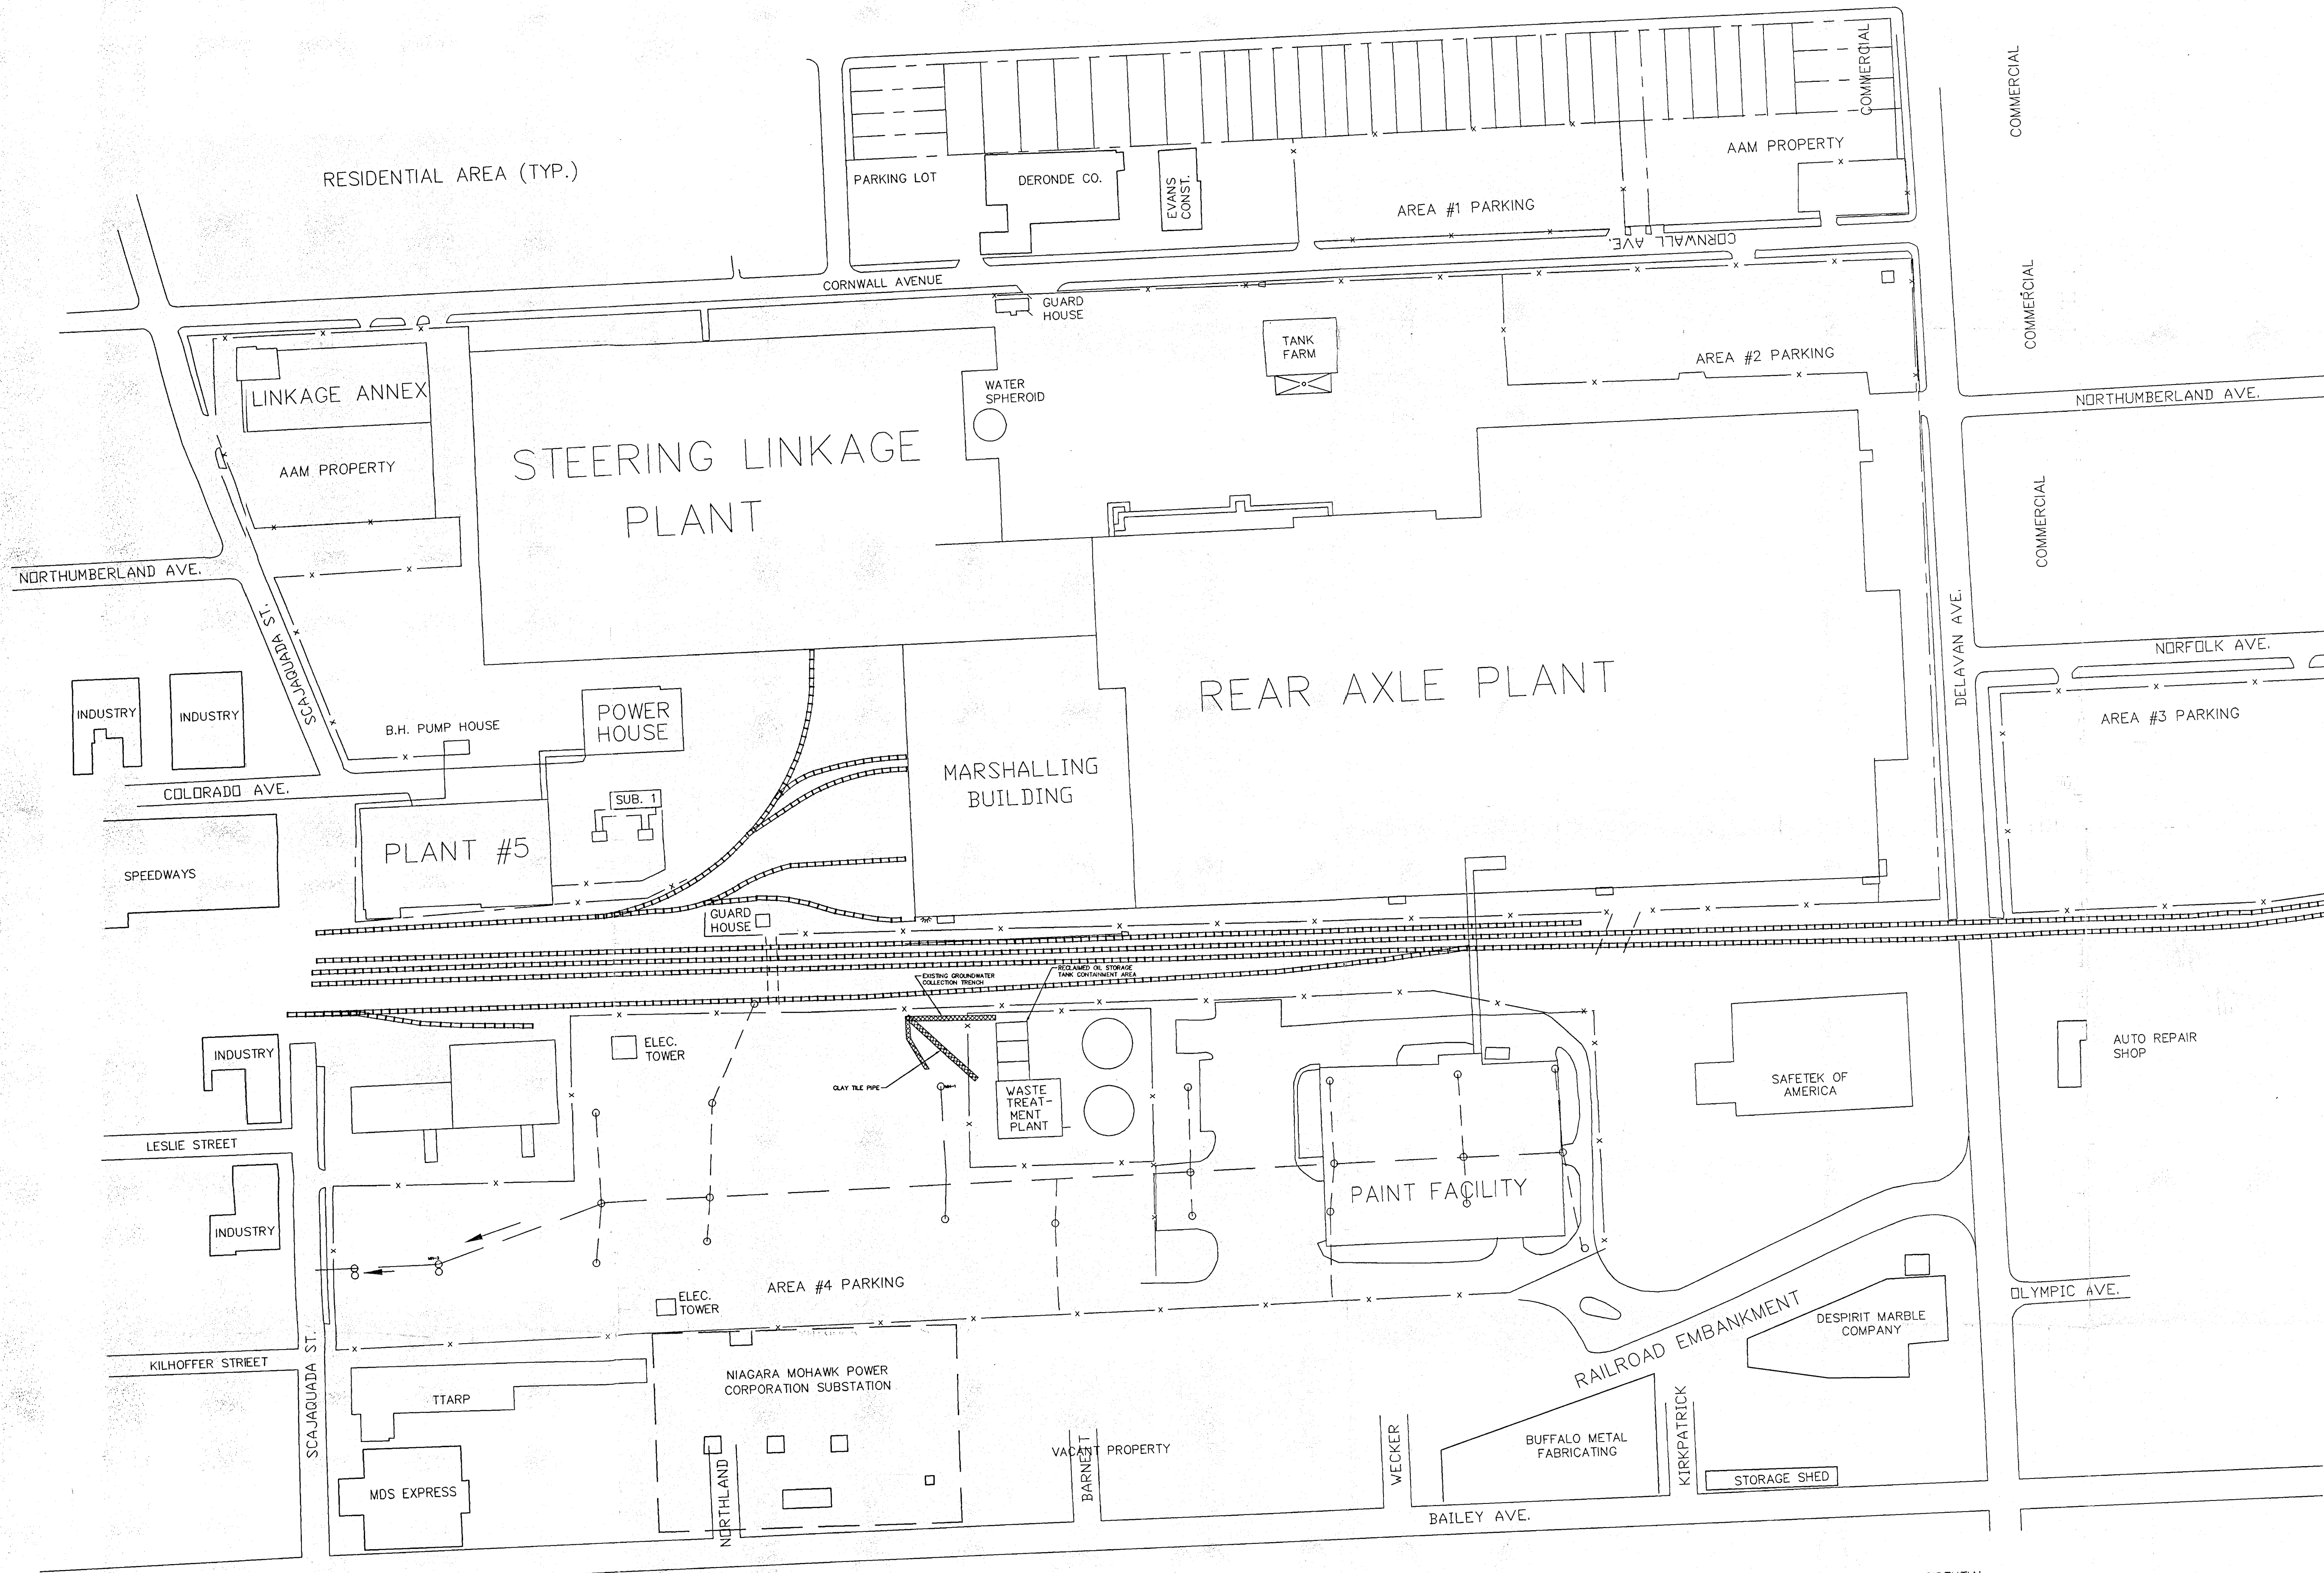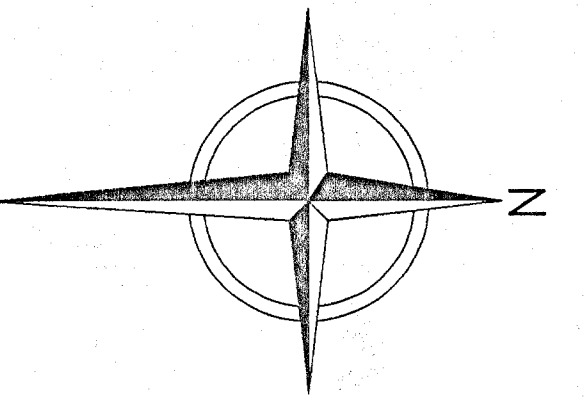

NOTE:
1. BASE MAP WAS SUPPLIED BY AMERICAN AXLE & MANUFACTURING, INC. THIS MAP WAS MODIFIED TO REFLECT FIELD MEASUREMENTS AND GENERAL CONDITIONS.

UNAUTHORIZED CHANGES, USES, AND TIME EFFECTS: This document is prepared specifically for the Client and project designated herein. EMCON will not be responsible or liable for unauthorized changes to or uses of this plan/drawing. Any change to this plan/drawing must be documented in writing and requires approval of EMCON. This plan/drawing reflects the regulatory requirements of concurrence in effect at the time of its issuance.



0 100 200
SCALE IN FEET

REV	DATE	DESCRIPTION	DWN BY	DES BY	CHK BY	APP BY
1	11/27/96	REPLACED BASE MAP W/ UPDATED MAP	MWP	KBG	KCM	SDO
DATE OF ISSUE	11/96	DWN BY	MWP	CHK BY		
		DES BY		APP BY		




GENERAL MOTORS CORP.
SITE INVESTIGATION
CITY OF BUFFALO, ERIE COUNTY, NEW YORK
SITE CONDITIONS

DRAWING NO.
1
PROJECT NO.
85740-000.000

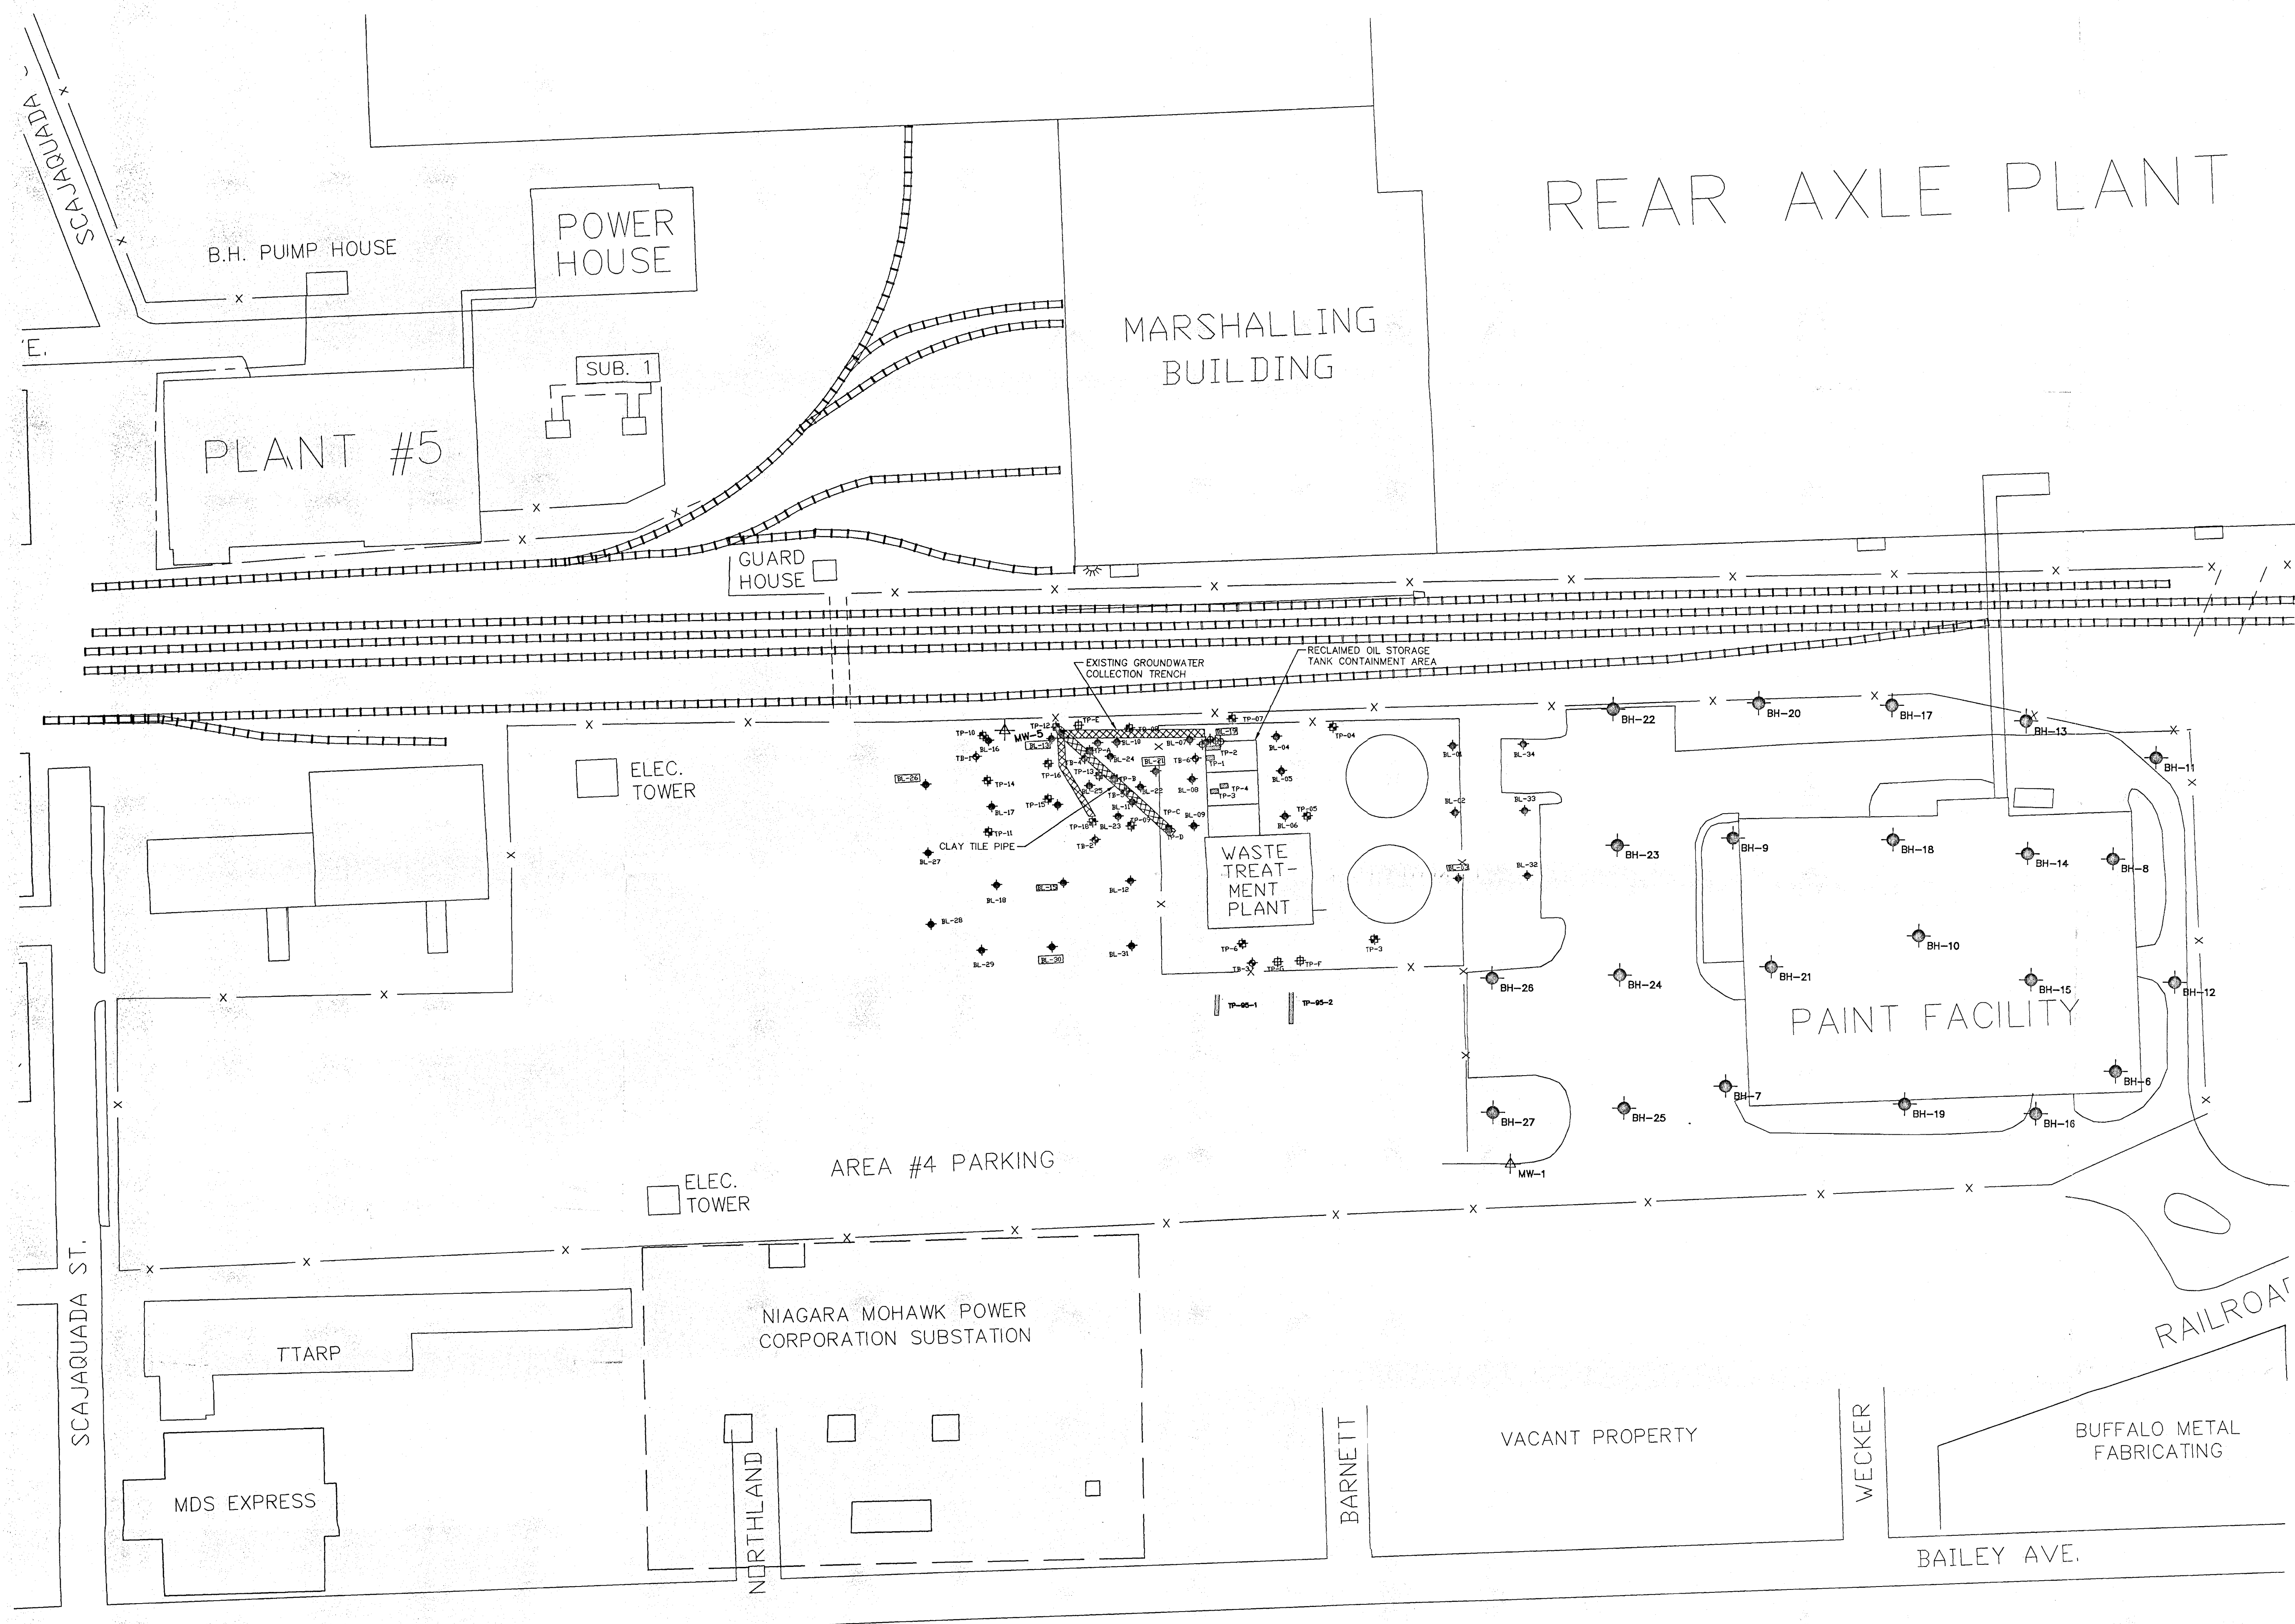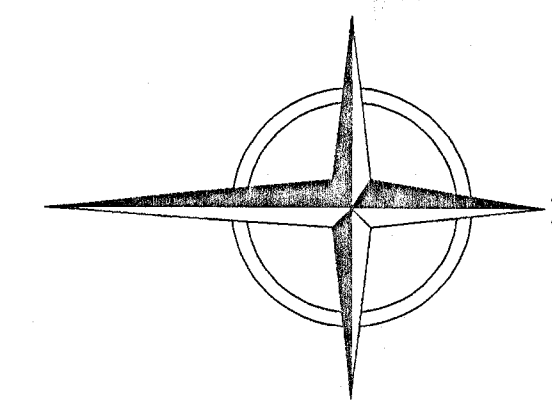


- TP-1 TEST PIT EXCAVATED BY GUSNO EQUIPMENT COMPANY IN APRIL 1987. EXCAVATION ACTIVITIES MONITORED BY MEHRAN-NEW YORK, INC.
- BL-1 TEST BORING COMPLETED BY S&B SERVICES, INC. BETWEEN NOVEMBER 3 AND 15, 1993. DRILLING ACTIVITIES OBSERVED BY MEHRAN-NEW YORK, INC.
- TP-93-1 TEST BORING COMPLETED BY EARTH DIMENSIONS, INC. ON APRIL 14, 1993. DRILLING ACTIVITIES MONITORED BY MEHRAN-NEW YORK, INC.
- TP-1 PEZOMETER INSTALLED BY EARTH DIMENSIONS, INC. BETWEEN JUNE 15 AND 16, 1989. DRILLING ACTIVITIES MONITORED BY MEHRAN-NEW YORK, INC.
- TP-3 TEST PIT EXCAVATED BY GUSNO EQUIPMENT COMPANY IN APRIL 1987. EXCAVATION ACTIVITIES MONITORED BY MEHRAN-NEW YORK, INC.
- TP-A TEST PIT EXCAVATED BY GUSNO EQUIPMENT COMPANY IN 1989. EXCAVATION ACTIVITIES OBSERVED BY MEHRAN-NEW YORK, INC.
- TP-E TEST PIT EXCAVATED BY GUSNO EQUIPMENT COMPANY ON APRIL 3 AND 4, 1990. EXCAVATION ACTIVITIES OBSERVED BY MEHRAN-NEW YORK, INC. AND NYSDC.
- MW-5 MONITORING WELL INSTALLED BY EARTH DIMENSIONS, INC. IN 1989. DRILLING ACTIVITIES MONITORED BY MEHRAN-NEW YORK, INC.
- TP-95-1 TEST PIT EXCAVATED BY CLEAN HARBORS DURING MARCH, 1995 AS PART OF RI EXCAVATION ACTIVITIES OBSERVED BY MEHRAN-NEW YORK, INC. AND NYSDC.
- SB-118 TEST BORINGS COMPLETED BY HALEY & ALDRICH OF NEW YORK, JULY 1994.
- BH-6 TEST BORINGS COMPLETED BY S&B SERVICES, INC. AND EARTH DIMENSIONS, INC. BETWEEN SEPT. & OCT., 1994. DRILLING ACTIVITIES OBSERVED BY MEHRAN-NEW YORK, INC.

UNAUTHORIZED CHANGES, USES, AND TIME EFFECTS: This document is prepared specifically for the Client and project designated hereon. EMCON will not be responsible or liable for unauthorized changes to or uses of this plan/drawing. Any change to this plan/drawing must be documented in writing and requires approval of EMCON. This plan/drawing reflects the regulatory requirements of concurrence in effect at the time of its issuance.

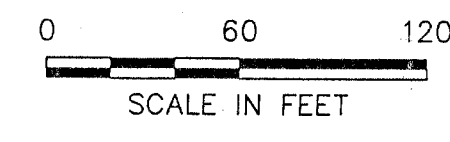



REV	DATE	DESCRIPTION	DWN BY	DES BY	CHK BY	APP BY
2	11/27/96	REVISED TITLE BLOCK	MWP	KBG	KCM	SDG
1	11/27/96	REPLACED BASE MAP W/ UPDATED MAP	MWP	KBG	KCM	SDG

DATE OF ISSUE: 11/96
DWN BY: MWP
DES BY: APP BY:

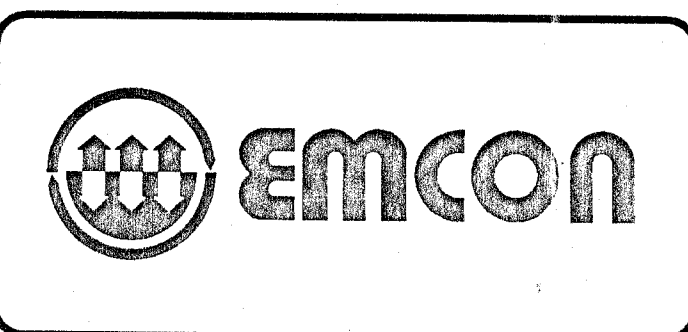

GENERAL MOTORS CORP.
SITE INVESTIGATION
CITY OF BUFFALO, ERIE COUNTY, NEW YORK
HISTORICAL SAMPLING LOCATIONS


DRAWING NO. **2**
PROJECT NO. 85740-000.000

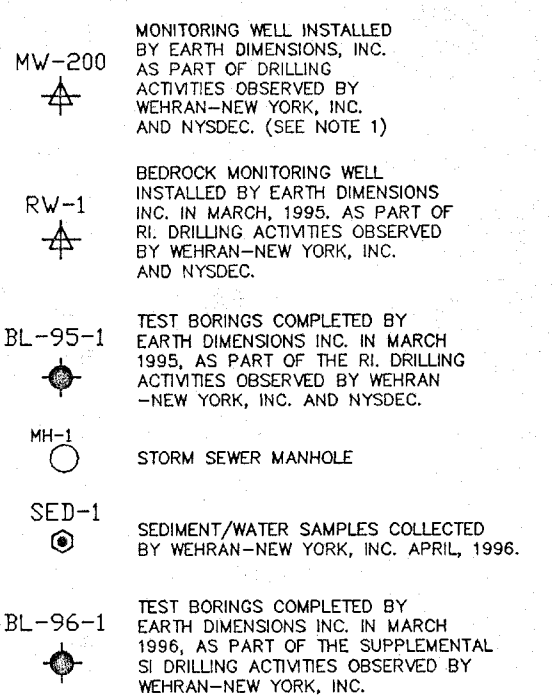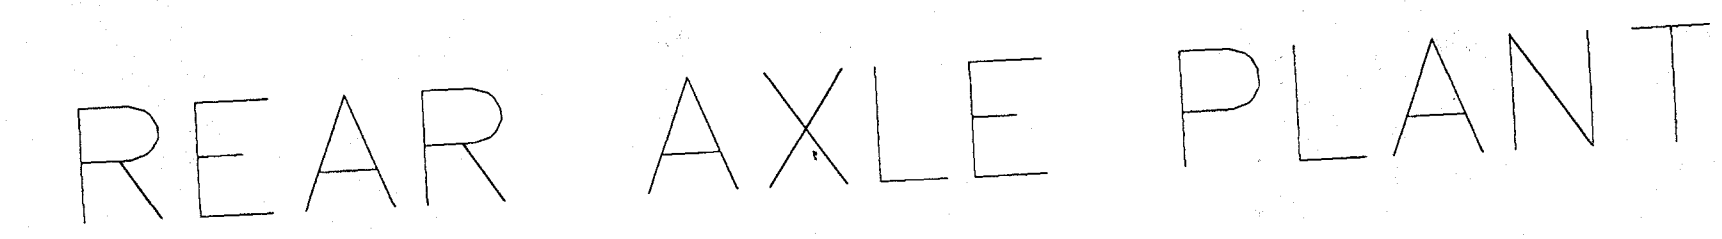

DRAWING NO.
3
PROJECT NO.
5740-000.000

E:\ENR\G1\APPS\F:\DWG\85740000\G119604.dwg Xrefs: <NONE> Scale: 1" = 100' Date: 12/5/96 Time: 1:38 PM Operator: MPARKER

SOUTH

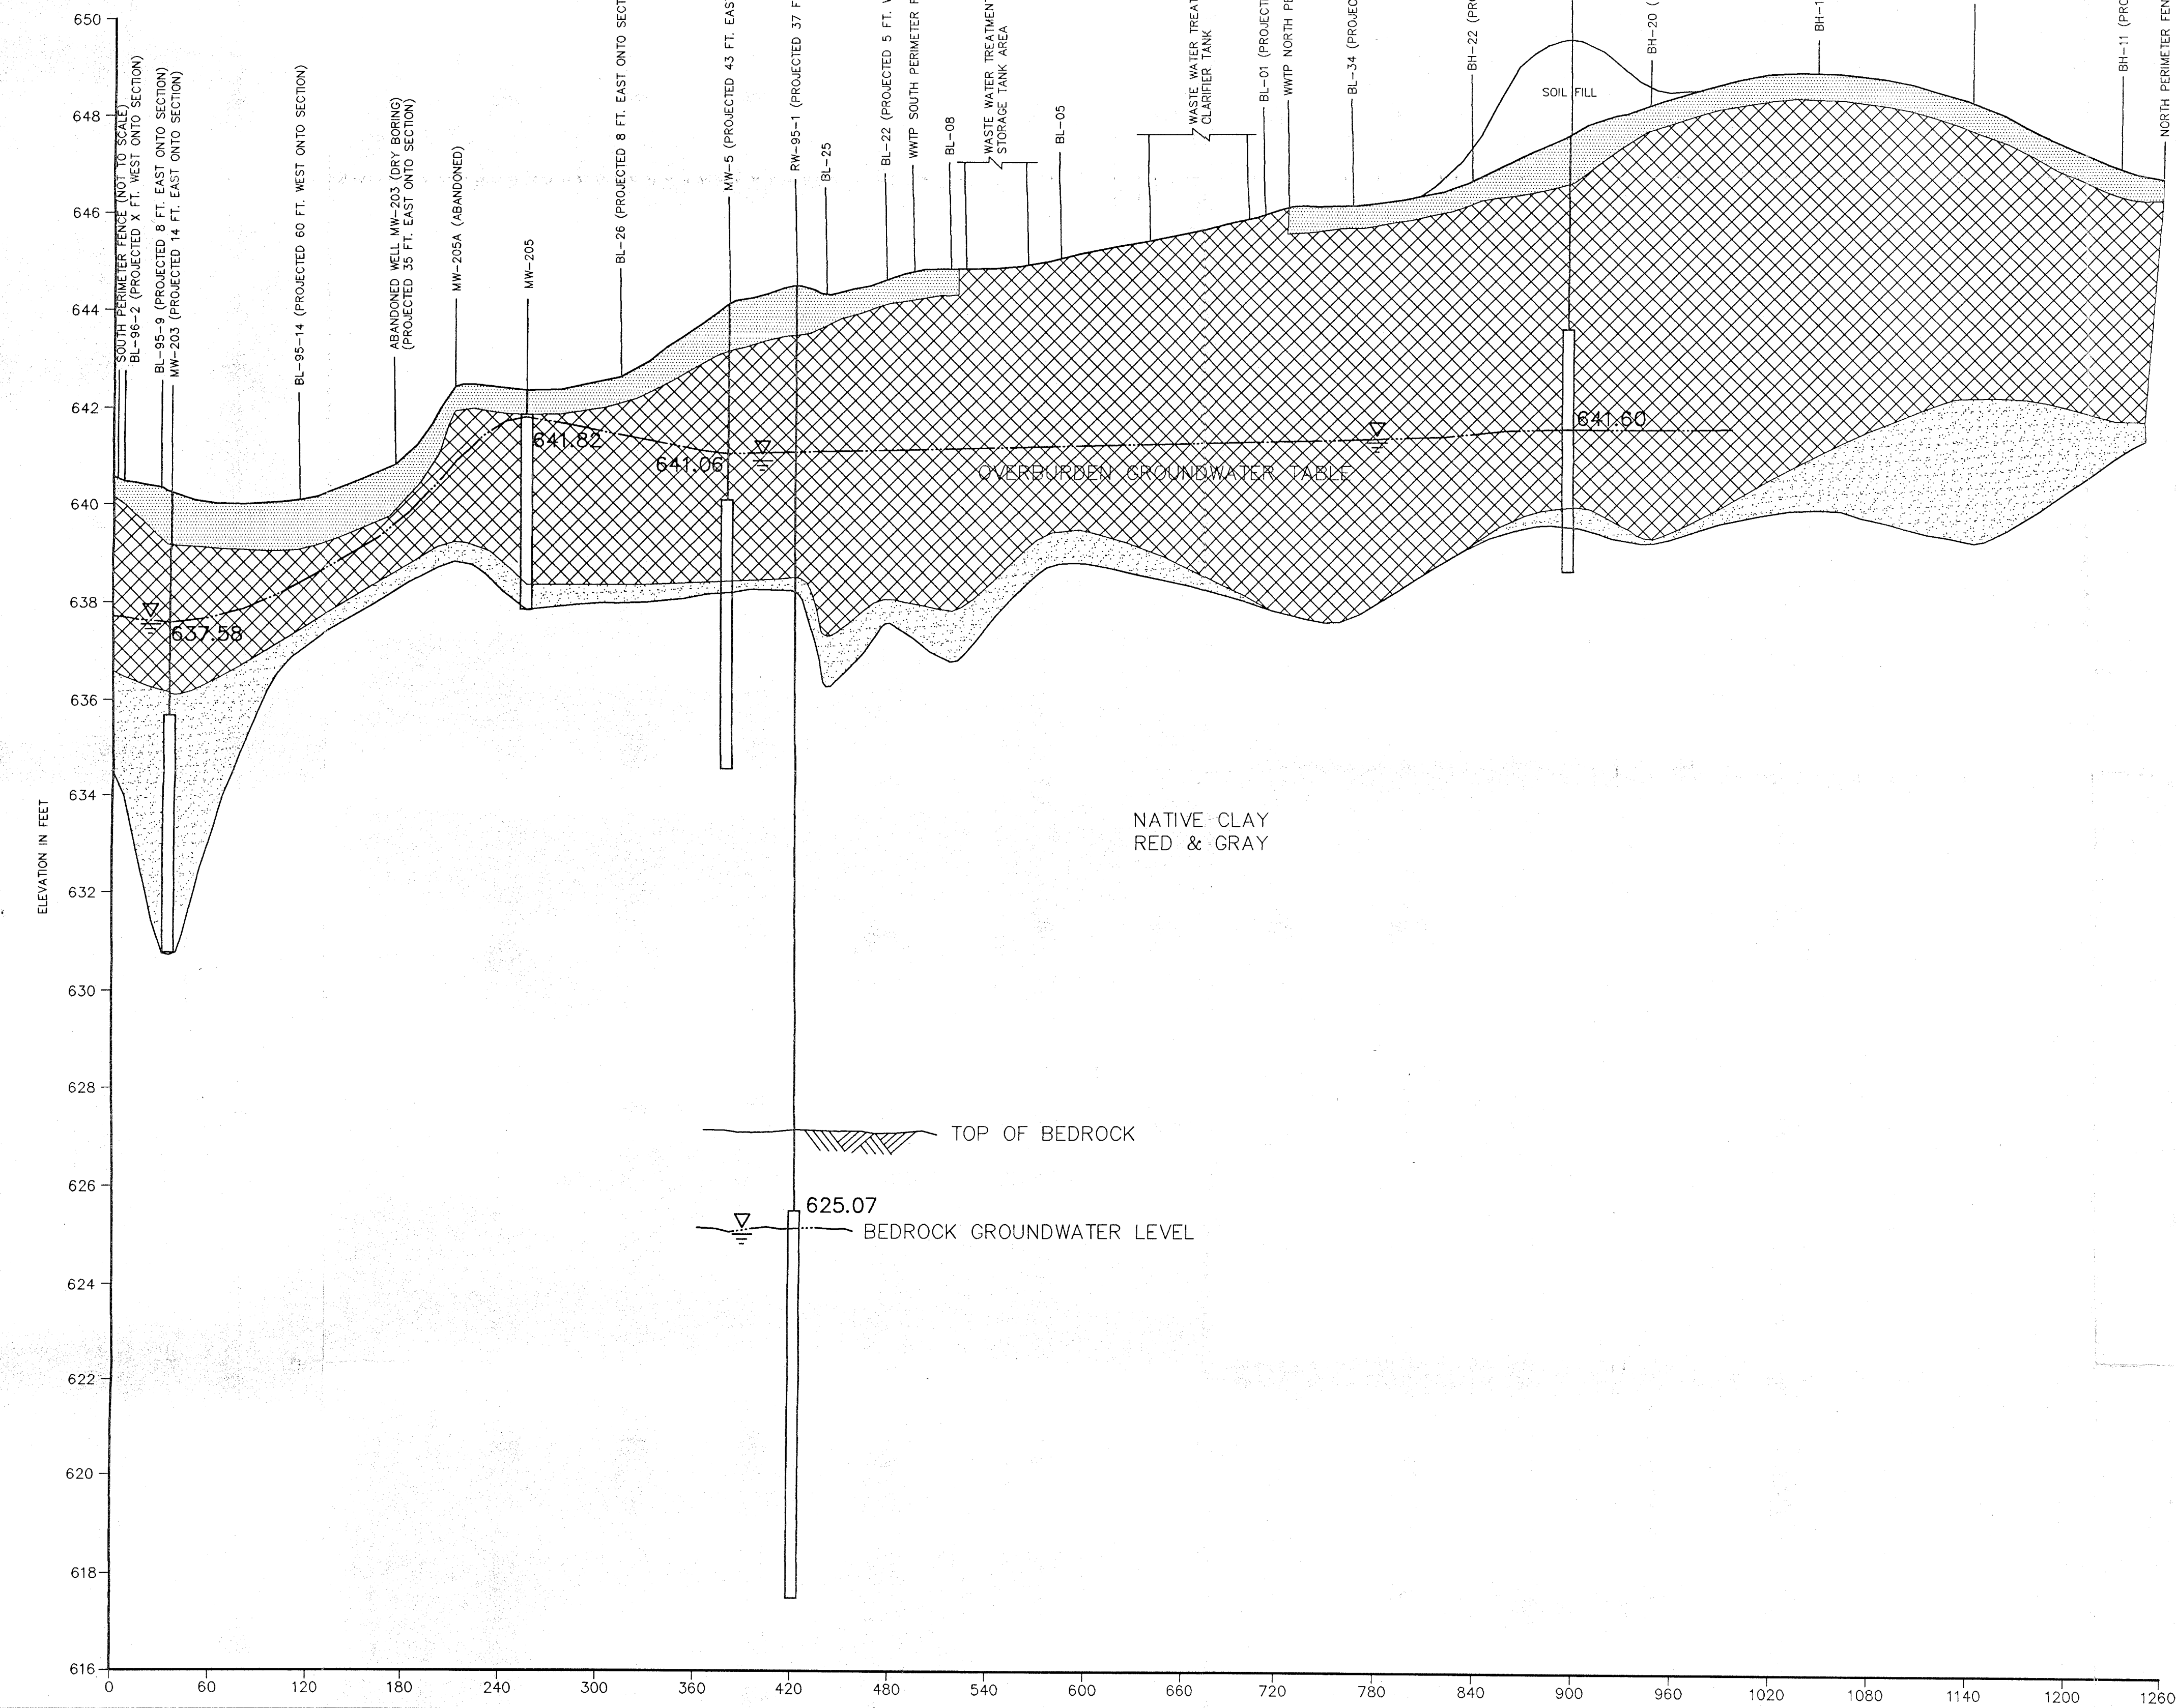


NORTH

LEGEND:

- ASPHALT AND SUBGRADE
- FILL (COAL, SLAG, GLASS, ASHES, CINDERS, METAL AND WOOD)
- ORGANIC SILT LAYER
- NATIVE CLAY LAYER
- GROUNDWATER MONITORING WELL DESIGNATION
- EXISTING GROUND SURFACE
- GROUNDWATER TABLE
- SCREENED INTERVAL
- TOP OF BEDROCK

0 60 120
HORIZONTAL SCALE IN FEET
0 2 4
VERTICAL SCALE IN FEET


3	11/27/96	REVISED GROUNDWATER LINES	MWP	KBG	KCM	SD
2	11/27/96	REVISED TITLE BLOCK	MWP	KBG	KCM	SD
1	11/27/96	ADDED GROUNDWATER ELEV'S AT WELLS	MWP	KBG	KCM	SD
REV	DATE	DESCRIPTION	DWN BY	DES BY	CHK BY	APP
DATE OF ISSUE 10/95		DWN BY DES BY	MWP DJH	CHK BY		

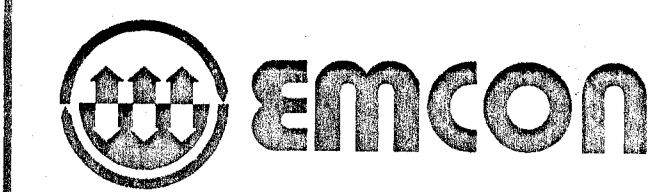


GENERAL MOTORS, CORP.
SITE INVESTIGATION
CITY OF BUFFALO, ERIE COUNTY, NEW YORK
CROSS SECTION A-A'

DRAWING NO.
4
PROJECT NO.
848530P5.000


UNAUTHORIZED CHANGES, USES, AND TIME EFFECTS: This document is prepared specifically for the Client and project designated hereon. EMCON will not be responsible or liable for unauthorized changes to or uses of this plan/drawing. Any change to this plan/drawing must be documented in writing and requires approval of EMCON.

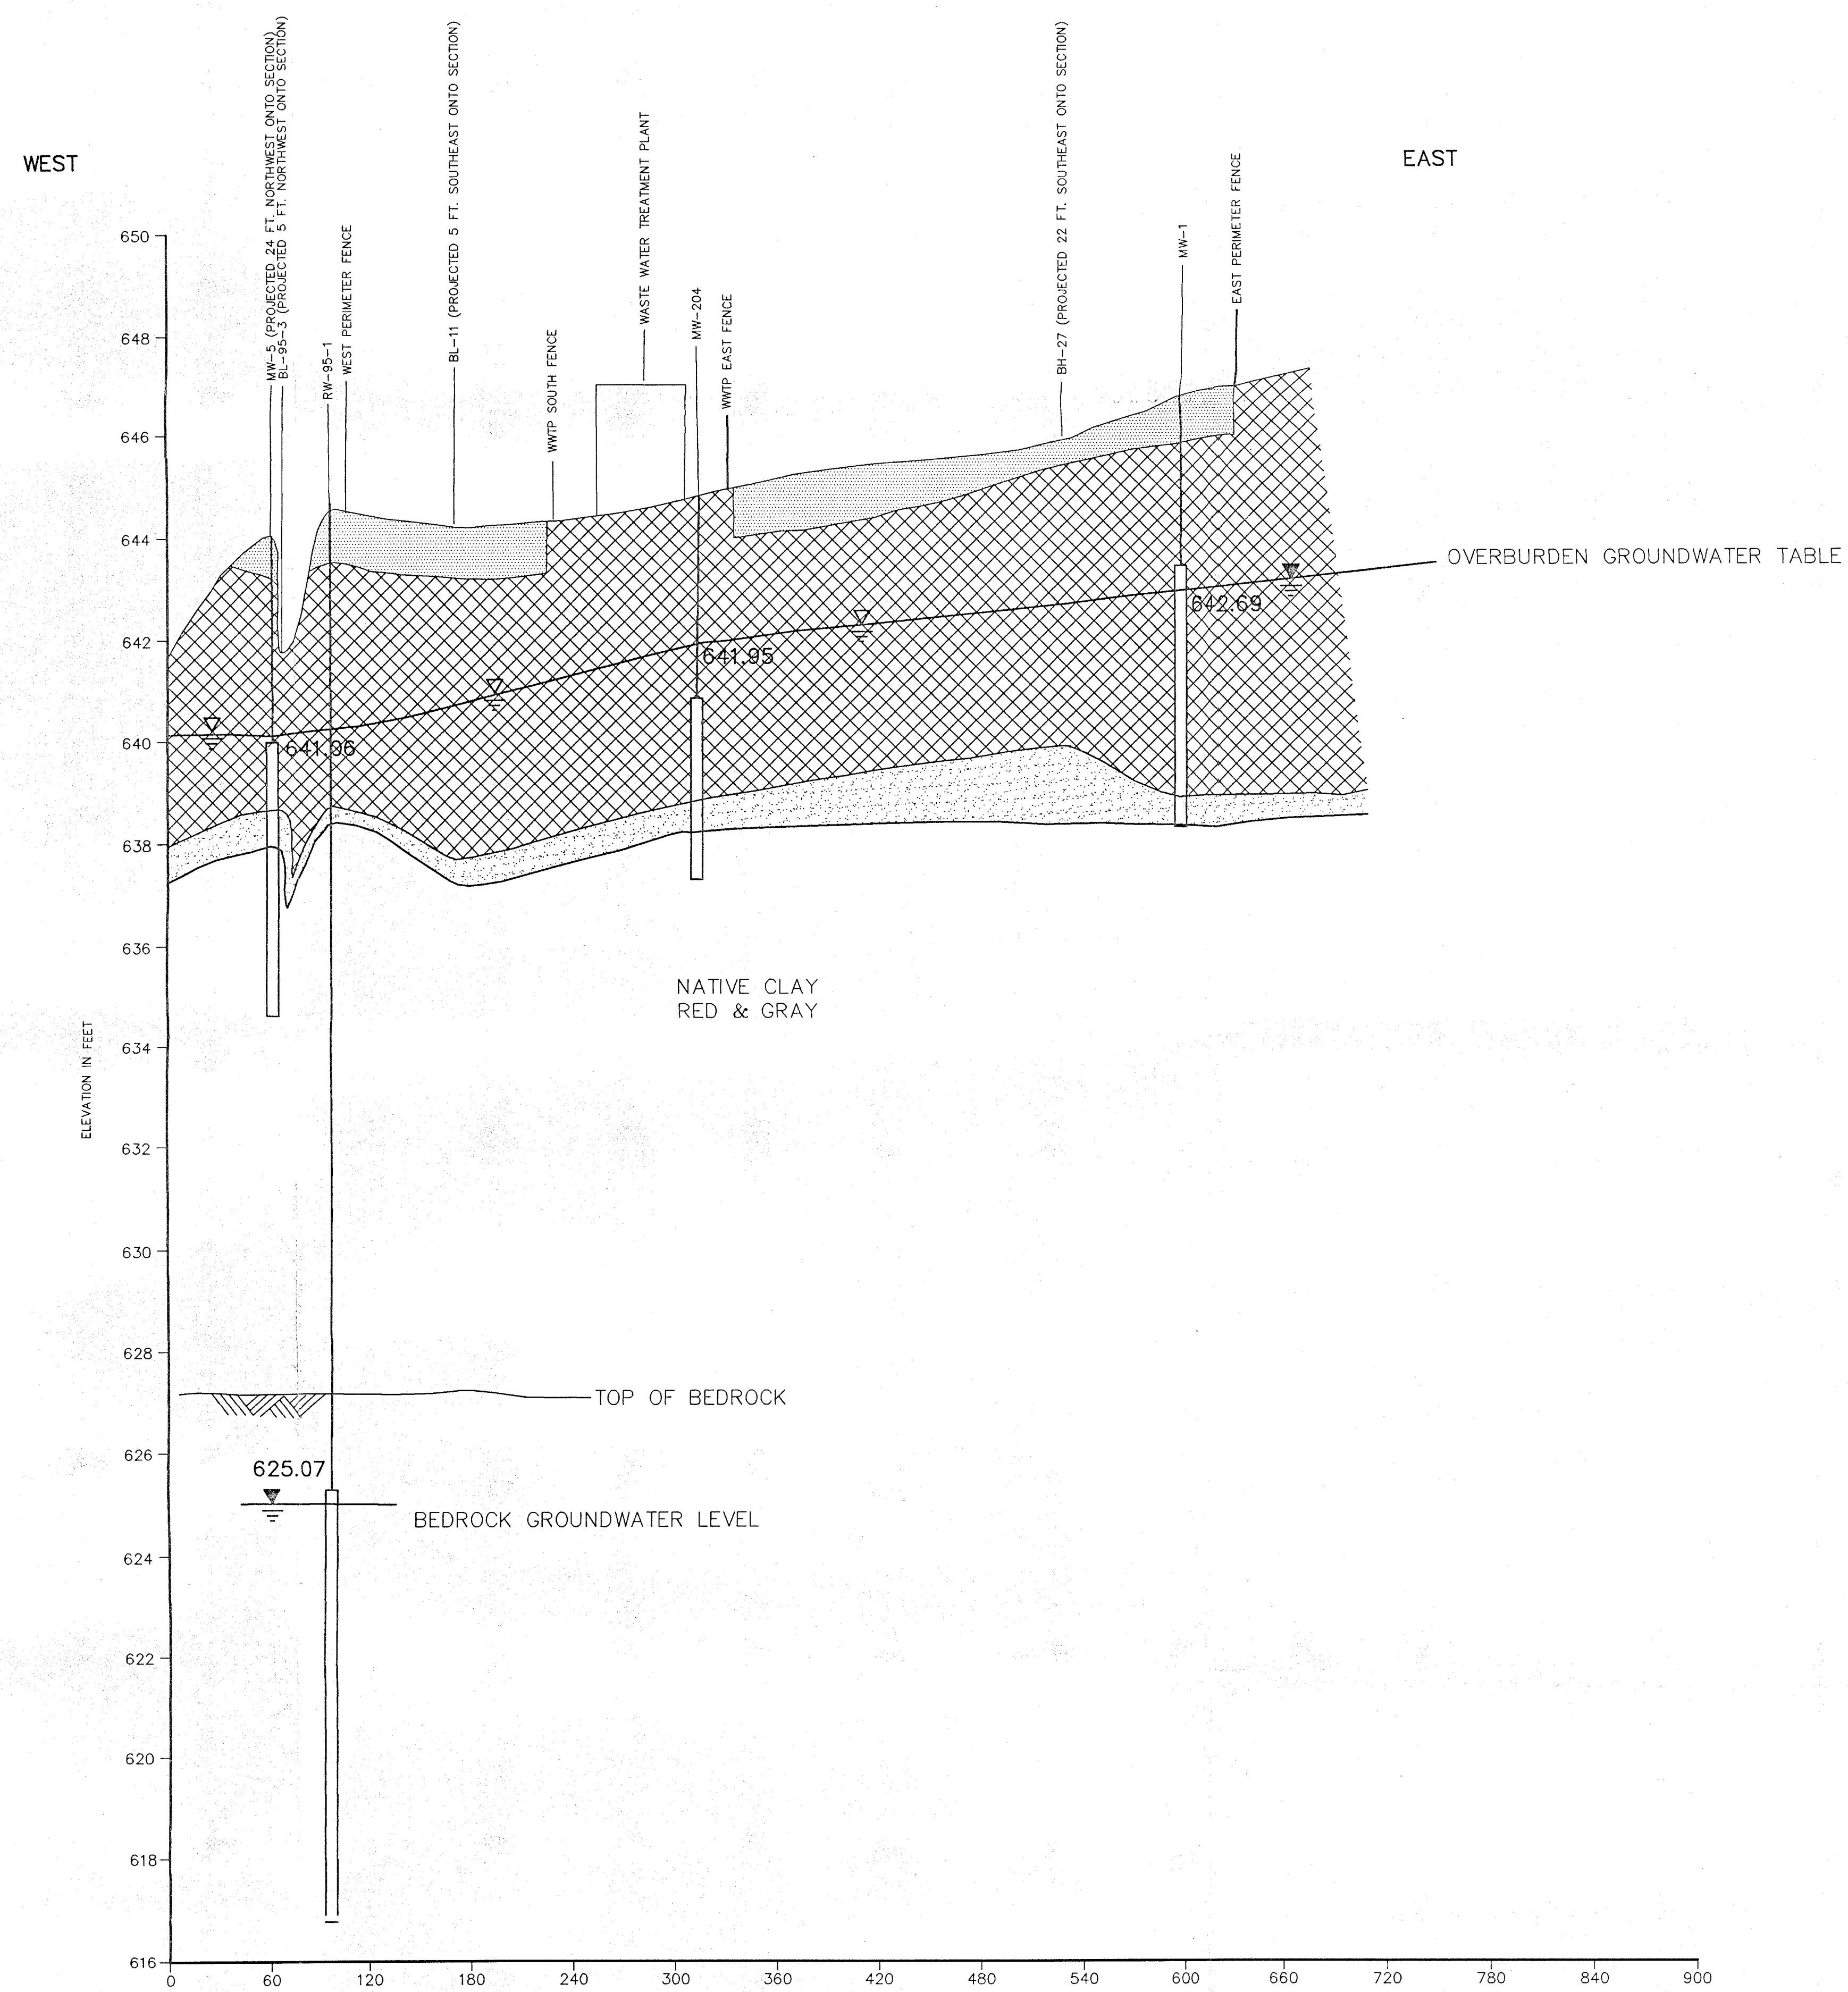

- LEGEND:
- ASPHALT AND SUBGRADE
 - FILL (COAL, SLAG, GLASS, ASHES, CINDERS, METAL AND WOOD)
 - ORGANIC SILT LAYER
 - NATIVE CLAY LAYER
 - GROUNDWATER MONITORING WELL DESIGNATION
 - EXISTING GROUND SURFACE
 - GROUNDWATER TABLE
 - SCREENED INTERVAL
 - TOP OF BEDROCK

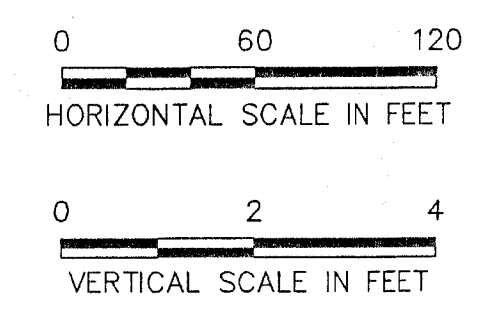

2	11/27/96	REVISED TITLE BLOCK	MWP	KBG	KCM	SDG
1	11/27/96	ADDED GROUNDWATER ELEV'S AT WELLS	MWP	KBG	KCM	SDG
REV	DATE	DESCRIPTION	DWN BY	DES BY	CHK BY	APP BY
DATE OF ISSUE 10/95			DWN BY MWP	DES BY DJH	CHK BY	APP BY

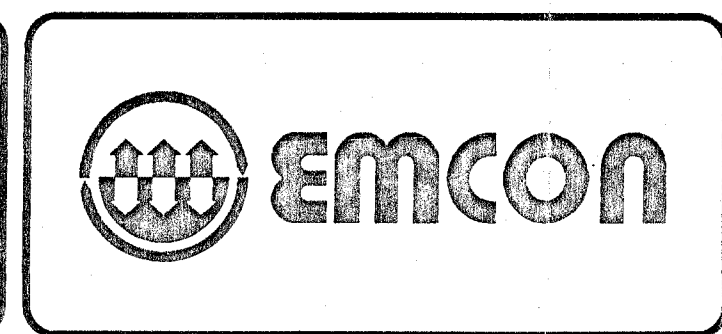




GENERAL MOTORS CORP.
SITE INVESTIGATION
CITY OF BUFFALO, ERIE COUNTY, NEW YORK

CROSS SECTION B-B'

DRAWING NO. 5
PROJECT NO. 85740-000.000

ENE-GIT/AFPS: F:\DWG\85740000.000\GIT19605.dwg Xrefs: <NONE> Scale: 1" = 1.00' Date: 12/5/96 Time: 10:25 AM Operator: MPARKER


1" = 100' DATE: 10/14/95 TIME: 2:02 PM OPERATOR: MPARKER
ENE-G1/APP5: F:\DWG\04853\008507.dwg XREFS: MYTEST, REV-BASE SCALE: 1 = 100

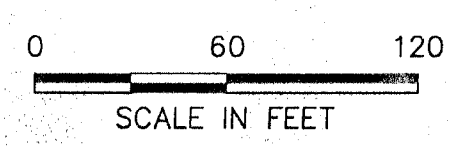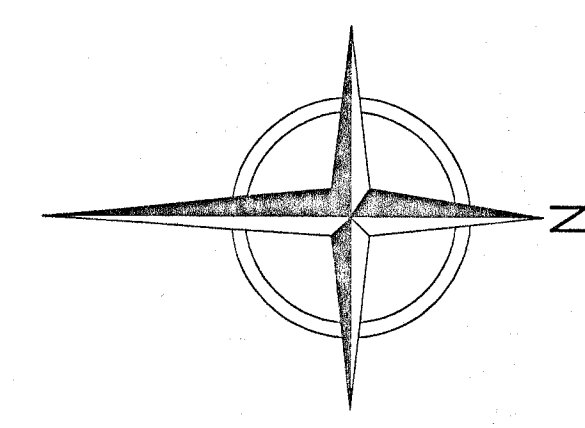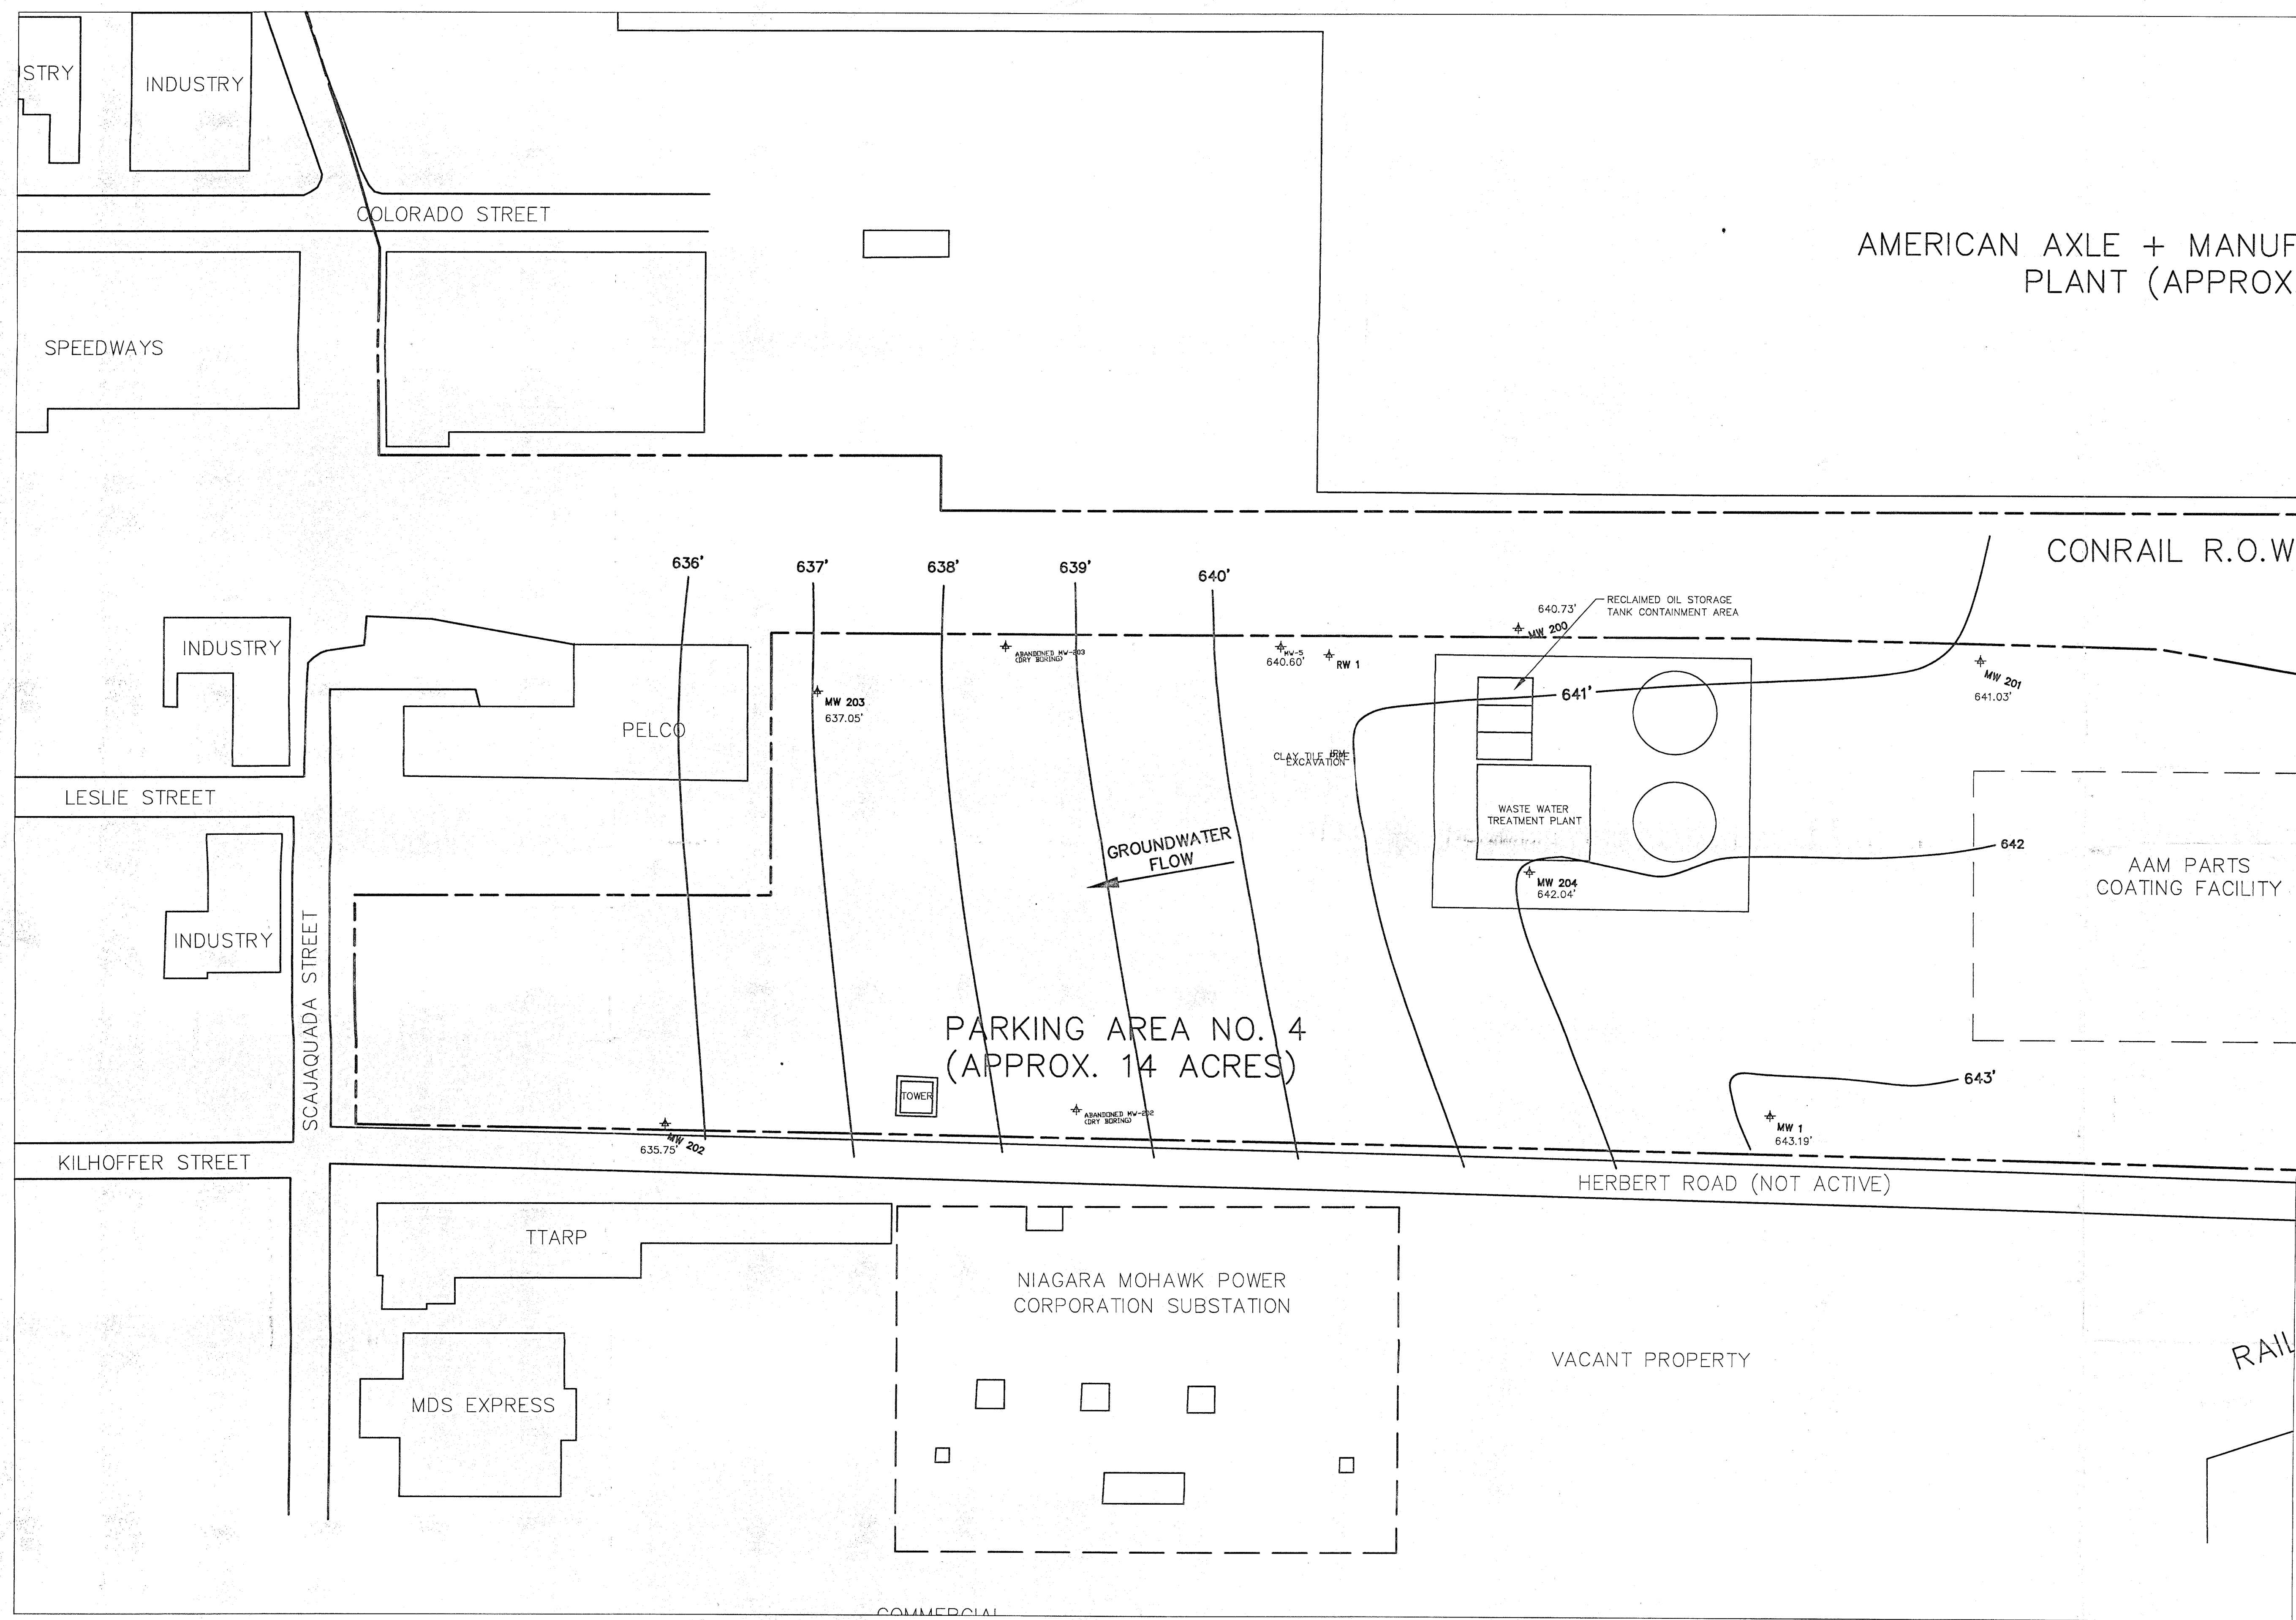

IT IS A VIOLATION OF SECTION 7209, SUBDIVISION 2 OF THE NEW YORK STATE EDUCATION LAW FOR ANY PERSON UNLESS ACTING UNDER THE DIRECTION OF A LICENSED PROFESSIONAL ENGINEER OR LAND SURVEYOR TO ALTER, IN ANY WAY, PLANS, SPECIFICATIONS, PLATES OR REPORTS TO WHICH THE SEAL OF A PROFESSIONAL ENGINEER OR LAND SURVEYOR HAS BEEN APPLIED UNLESS DONE SO IN CONFORMANCE WITH THE PROVISIONS OF THE ABOVE LAW.

UNAUTHORIZED CHANGES, USES, AND TIME EFFECTS: This document is prepared specifically for the client and project designated hereon. EMCON will not be responsible or liable for unauthorized changes to or uses of this plan/drawing. Any change to this plan/drawing must be documented in writing and requires approval of EMCON.


REV	DATE	DESCRIPTION	DWN BY	DES BY	CHK BY	APP BY
1	10/85		MWP			

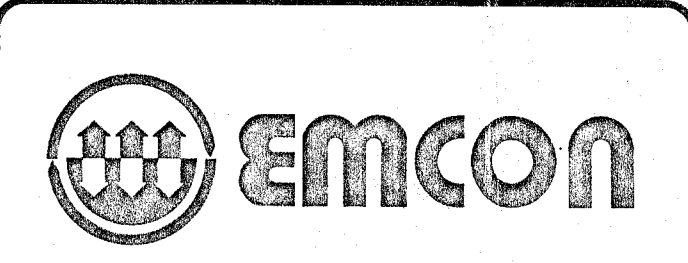

GENERAL MOTORS CORP.
SITE INVESTIGATION
CITY OF BUFFALO ERIE COUNTY NEW YORK
APRIL 6, 1995 GROUNDWATER CONTOURS
OVERBURDEN WELLS

DRAWING NO.
6
PROJECT NO.
84853-OP5-000

- LEGEND:
- 638 GROUNDWATER CONTOUR AND ELEVATIONS FOR OVERBURDEN LAYER.
 - MW-200 MONITORING WELLS INSTALLED BY EARTH DIMENSIONS, INC. IN MARCH, 1995 AS PART OF THE RL DRILLING ACTIVITIES OBSERVED BY WEHRAN-NEW YORK, INC. AND NYSDEC.
 - RV-95-1 BEDROCK MONITORING WELLS INSTALLED BY EARTH DIMENSIONS, INC. IN MARCH, 1995 AS PART OF THE RL DRILLING ACTIVITIES OBSERVED BY WEHRAN-NEW YORK, INC. AND NYSDEC.
 - 340.72 GROUNDWATER ELEVATION ON APRIL 6, 1995
 - MW-1 MONITORING WELLS INSTALLED BY EARTH DIMENSIONS, INC. IN 1995 DRILLING ACTIVITIES MONITORED BY WEHRAN-NEW YORK, INC.

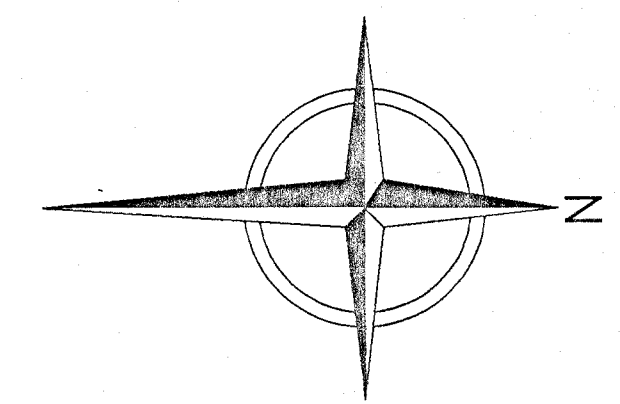

REAR AXLE PLANT

MARSHALLING BUILDING

POWER HOUSE

B.H. PUMP HOUSE

PLANT #5

SUB. 1

GUARD HOUSE

ELEC. TOWER

WASTE TREATMENT PLANT

PAINT FACILITY

AREA #4 PARKING

NIAGARA MOHAWK POWER CORPORATION SUBSTATION

TTARP

MDS EXPRESS

VACANT PROPERTY

BUFFALO METAL FABRICATING

RAILROAD

BAILEY AVE.

WECKER

BARNETT

NORTHLAND


SCAJAQUADA ST.

SCAJAQUADA


E.

- LEGEND:
- 638 GROUNDWATER CONTOUR AND ELEVATIONS FOR OVERBURDEN LAYER.
 - MW-200 MONITORING WELLS INSTALLED BY EARTH DIMENSIONS, INC. IN MARCH, 1995 AS PART OF THE R.D. DRILLING ACTIVITIES OBSERVED BY WEHRAN-NEW YORK, INC. AND NYSEEC.
 - RW-95-1 BEDROCK MONITORING WELLS INSTALLED BY EARTH DIMENSIONS, INC. IN MARCH, 1995 AS PART OF THE R.D. DRILLING ACTIVITIES OBSERVED BY WEHRAN-NEW YORK, INC. AND NYSEEC.
 - 340.72 GROUNDWATER ELEVATION ON APRIL 6, 1995
 - MW-1 MONITORING WELLS INSTALLED BY EARTH DIMENSIONS, INC. IN 1995 DRILLING ACTIVITIES MONITORED BY WEHRAN-NEW YORK, INC.

UNAUTHORIZED CHANGES, USES, AND TIME EFFECTS: This document is prepared specifically for the Client and project designated hereon. EMCON will not be responsible or liable for unauthorized changes to or uses of this plan/drawing. Any change to this plan/drawing must be documented in writing and requires approval of EMCON. This plan/drawing reflects the regulatory requirements of concurrence in effect at the time of its issuance.

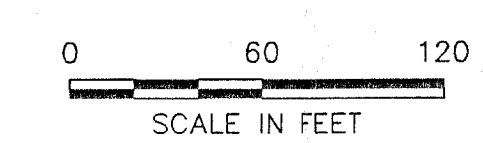


REV	DATE	DESCRIPTION	DWN BY	DES BY	CHK BY	APP BY
1	11/27/96	NEW DRAWING IN SET (UPDATE FOR 6)	MWP	KBG	KCM	SDG
DATE OF ISSUE	10/95	DWN BY	MWP	CHK BY		
		DES BY		APP BY		

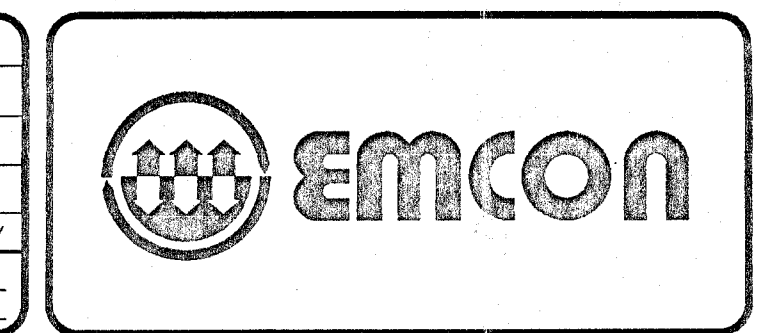

GENERAL MOTORS CORP.
SITE INVESTIGATION
CITY OF BUFFALO, ERIE COUNTY, NEW YORK
OCTOBER 25, 1996 GROUNDWATER CONTOURS
OVERBURDEN WELLS

DRAWING NO.
6A
PROJECT NO.
85740-000.000

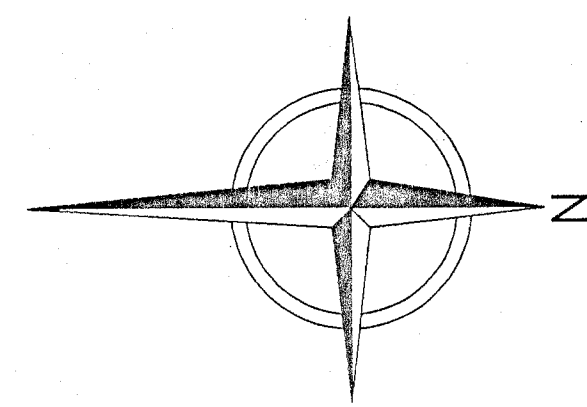

REAR AXLE PLANT

MARSHALLING BUILDING

PLANT #5

POWER HOUSE

B.I.H. PUMP HOUSE

GUARD HOUSE

WASTE TREATMENT PLANT

PAINT FACILITY

SEE DETAIL SHEET 7A
AREA #4 PARKING

NIAGARA MOHAWK POWER CORPORATION SUBSTATION

VACANT PROPERTY

BUFFALO METAL FABRICATING

BAILEY AVE.

WECKER

BARNETT

NORTHLAND

MDS EXPRESS

TTARP

ELEC. TOWER

ELEC. TOWER

SCAJAQUADA


SCAJAQUADA ST.

- LEGEND:
- TP-1 TEST PIT EXCAVATED BY GUSINO EQUIPMENT COMPANY IN APRIL 1987. EXCAVATION ACTIVITIES MONITORED BY WEHRAN-NEW YORK, INC.
 - BL-1 TEST BORING COMPLETED BY SJB SERVICES, INC. BETWEEN NOVEMBER 3 AND 16, 1993. DRILLING ACTIVITIES OBSERVED BY WEHRAN-NEW YORK, INC.
 - TP-93-1 TEST BORING COMPLETED BY EARTH DIMENSIONS, INC. ON APRIL 14, 1993. DRILLING ACTIVITIES MONITORED BY WEHRAN-NEW YORK, INC.
 - TP-1 PIEZOMETER INSTALLED BY GUSINO EQUIPMENT COMPANY BETWEEN JUNE 12 AND 16, 1989. DRILLING ACTIVITIES MONITORED BY WEHRAN-NEW YORK, INC.
 - TP-3 TEST PIT EXCAVATED BY GUSINO EQUIPMENT COMPANY BETWEEN AUGUST 3 AND 10, 1987. EXCAVATION ACTIVITIES OBSERVED BY WEHRAN-NEW YORK, INC.
 - TP-A TEST PIT EXCAVATED BY GUSINO EQUIPMENT COMPANY IN 1989. EXCAVATION ACTIVITIES OBSERVED BY WEHRAN-NEW YORK, INC.
 - TP-E TEST PIT EXCAVATED BY GUSINO EQUIPMENT COMPANY ON APRIL 3 AND 4, 1990. EXCAVATION ACTIVITIES OBSERVED BY WEHRAN-NEW YORK, INC. AND NYSDC.
 - MW-5 MONITORING WELL INSTALLED BY EARTH DIMENSIONS, INC. IN 1988. DRILLING ACTIVITIES MONITORED BY WEHRAN-NEW YORK, INC. AND NYSDC.
 - TP-95-1 TEST PIT EXCAVATED BY CLEAN HARBORS DURING MARCH 1995 AS PART OF RI EXCAVATION ACTIVITIES OBSERVED BY WEHRAN-NEW YORK, INC. AND NYSDC.
 - BH-6 TEST BORINGS COMPLETED BY SJB SERVICES, INC. AND EARTH DIMENSIONS, INC. BETWEEN SEPT. 4 OCT. 1994. DRILLING ACTIVITIES OBSERVED BY WEHRAN-NEW YORK, INC.
 - BL-95-1 TEST BORINGS COMPLETED BY EARTH DIMENSIONS, INC. IN MARCH 1995 AS PART OF THE RI DRILLING ACTIVITIES OBSERVED BY WEHRAN-NEW YORK, INC. AND NYSDC.
 - MW-200 MONITORING WELLS INSTALLED BY EARTH DIMENSIONS, INC. IN MARCH 1995 AS PART OF THE RI DRILLING ACTIVITIES OBSERVED BY WEHRAN-NEW YORK, INC. AND NYSDC.
 - RW-95-1 BEDROCK MONITORING WELLS INSTALLED BY EARTH DIMENSIONS, INC. IN MARCH 1995 AS PART OF THE RI DRILLING ACTIVITIES OBSERVED BY WEHRAN-NEW YORK, INC. AND NYSDC.
 - BL-96-1 BORING DESIGNATION
12.1 mg/kg PCB CONCENTRATION (mg/kg)

0 60 120
SCALE IN FEET

REV	DATE	DESCRIPTION	DWN BY	DES BY	CHK BY	APP BY
2	11/27/96	REVISED TITLE BLOCK & LEGEND	MWP	KBG	KCM	SDG
1	11/27/96	REPLACED BASE MAP W/ UPDATED	MWP	KBG	KCM	SDG

DATE OF ISSUE 11/96 DWN BY MWP DES BY APP BY

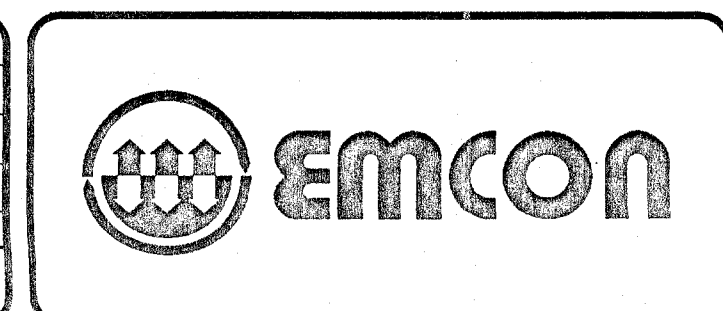


GENERAL MOTORS CORP.
SITE INVESTIGATION
CITY OF BUFFALO, ERIE COUNTY, NEW YORK
MAX. PCB CONCENTRATION IN SOIL

DRAWING NO. 7
PROJECT NO. 85740-000.000


UNAUTHORIZED CHANGES, USES, AND TIME EFFECTS: This document is prepared specifically for the Client and project designated hereon. EMCON will not be responsible or liable for unauthorized changes to or uses of this plan/drawing. Any change to this plan/drawing must be documented in writing and requires approval of EMCON.

1" = 120'
11/15/96 Date: 11/15/96 Time: 8:38 AM Operator: MPARKES
APP: F:\DWG\65740000\000\G119607.dwg Xrefs: NEW SITE Scale: 1 = 120

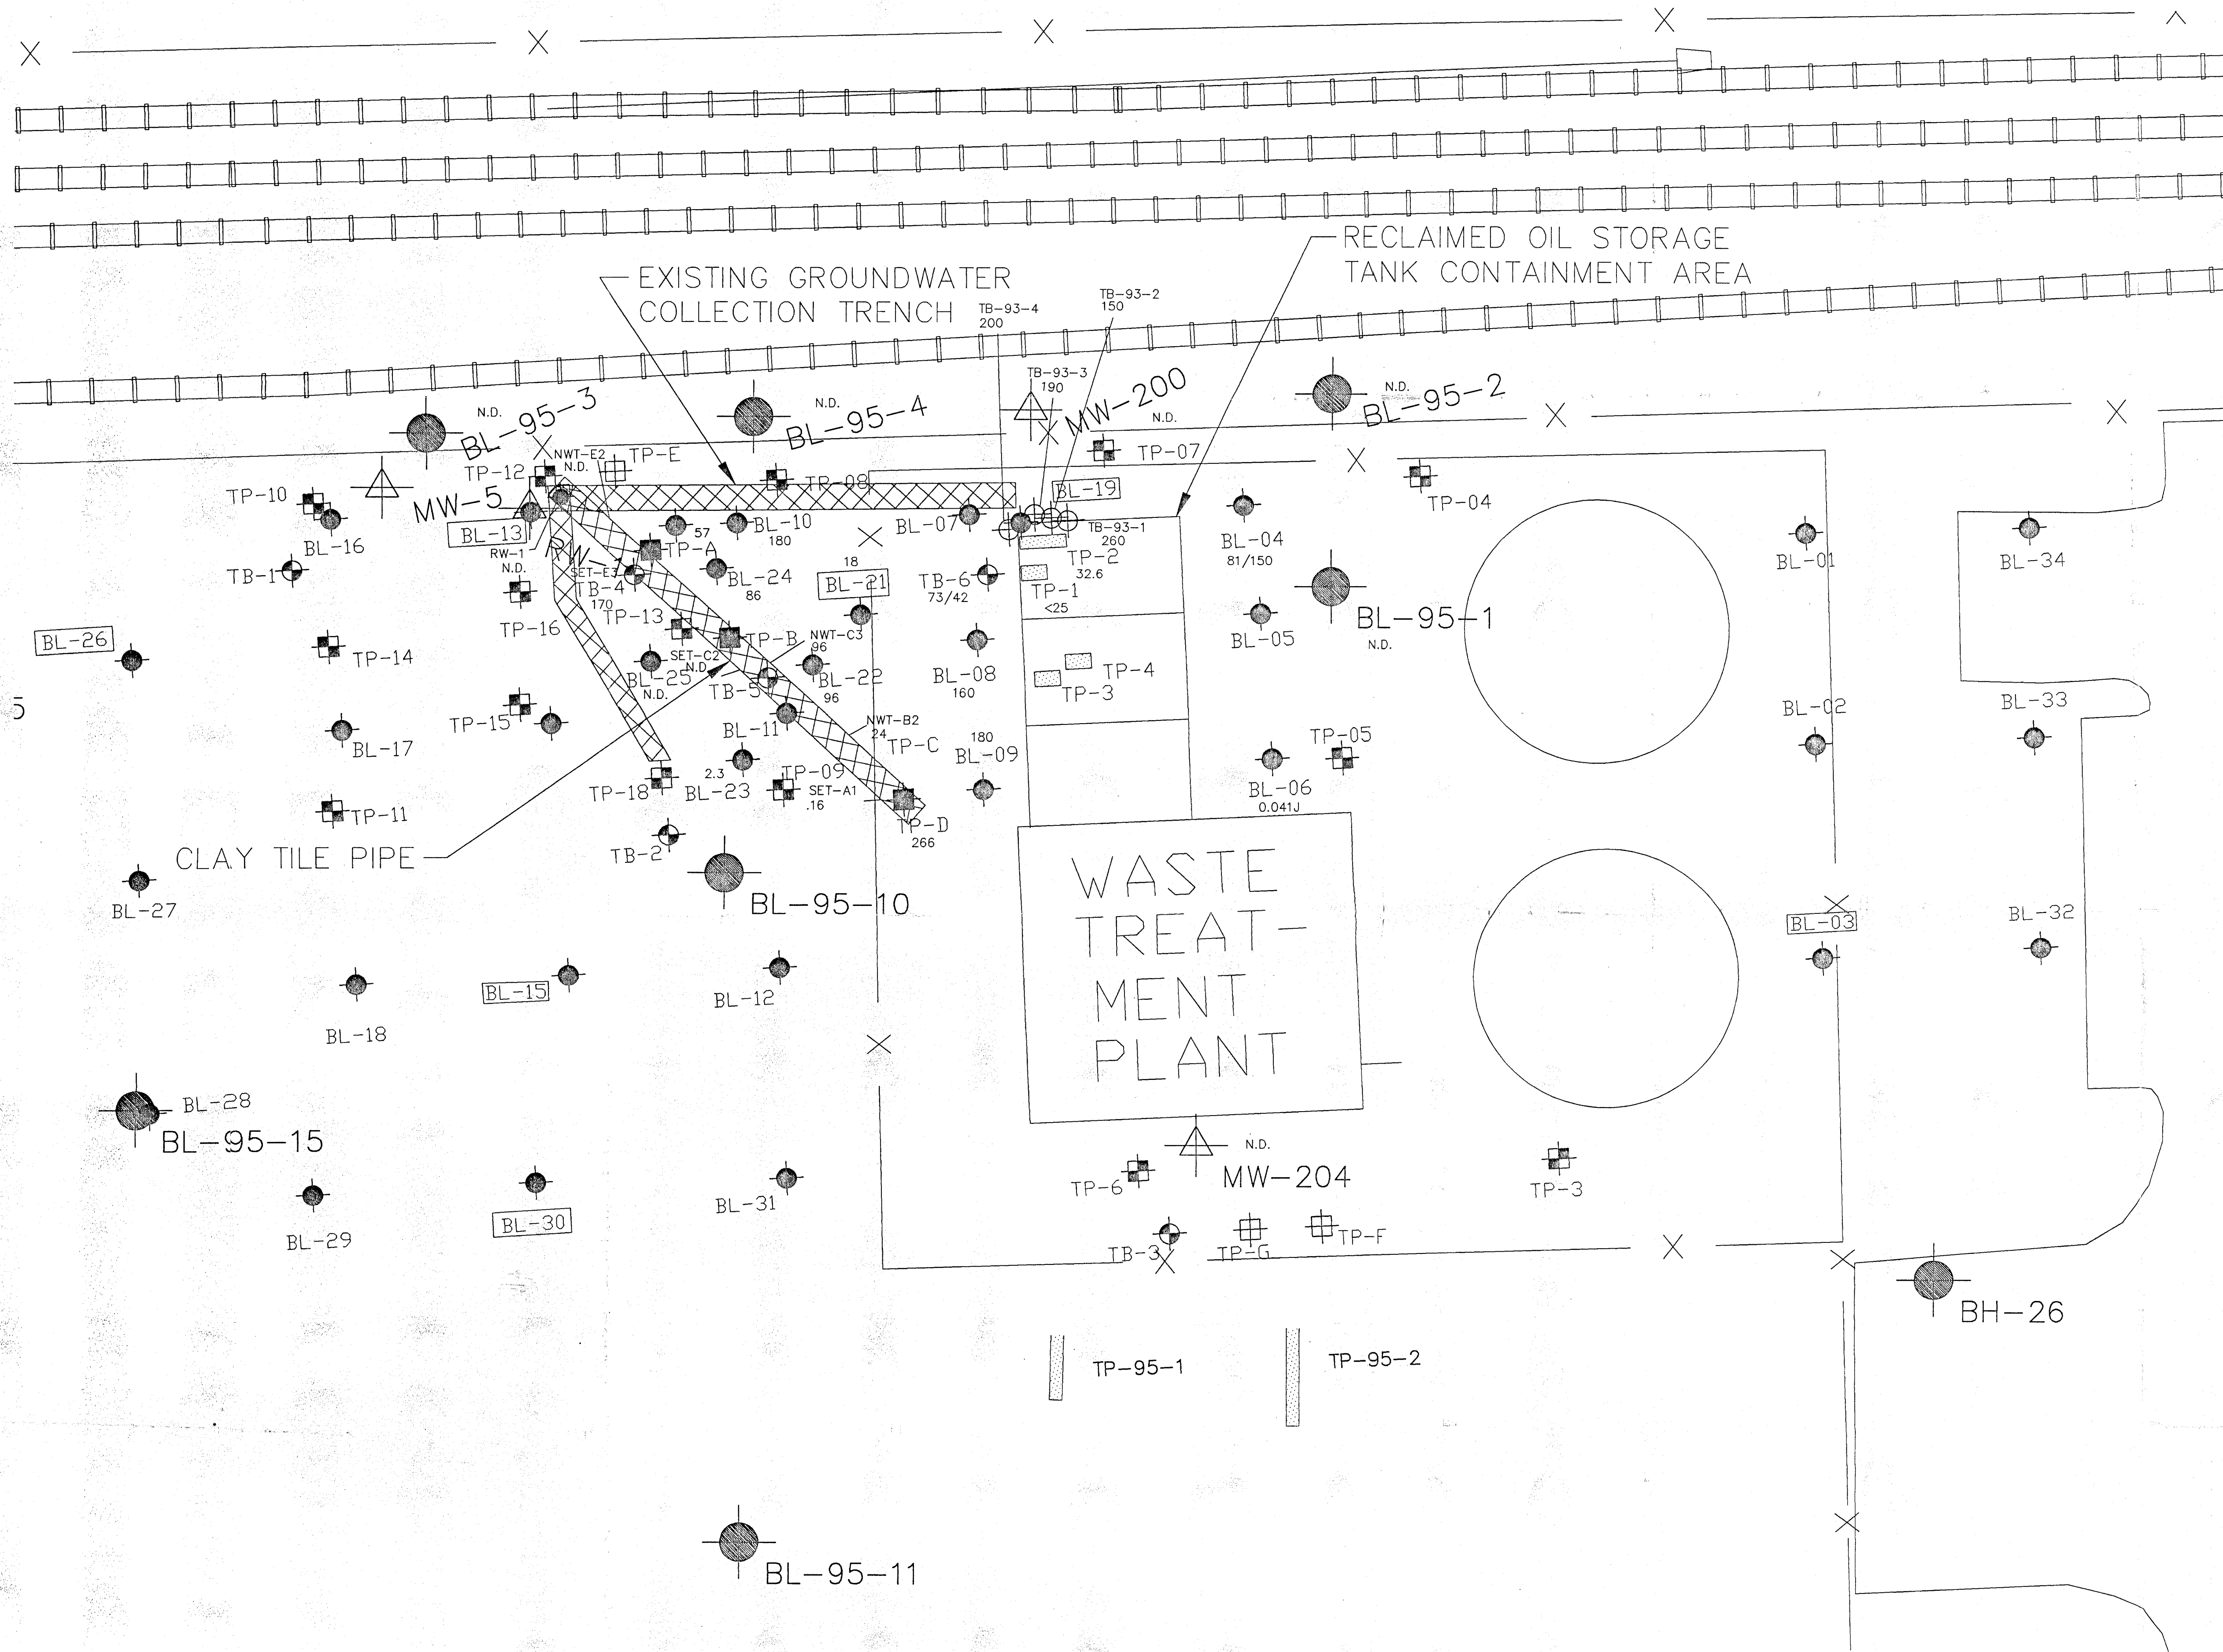

TP-1	TEST PIT EXCAVATED BY GUNCO EQUIPMENT COMPANY IN 1967. EXCAVATION ACTIVITIES MONITORED BY WEHRAN-NEW YORK, INC.
BL-1	TEST BORING COMPLETED BY SUB SERVICES, INC. OBSERVED BY WEHRAN-NEW YORK, INC. DRILLING ACTIVITIES OBSERVED BY WEHRAN-NEW YORK, INC.
B-93-1	TEST BORING COMPLETED BY EARTH DIMENSIONS, INC. ON APRIL 14, 1993. DRILLING ACTIVITIES OBSERVED BY WEHRAN-NEW YORK, INC.
TB-1	PIEZOMETER INSTALLED BY EARTH DIMENSIONS, INC. BETWEEN JUNE 15 AND 16, 1989. SURVEILLANCE ACTIVITIES MONITORED BY WEHRAN-NEW YORK, INC.
TP-3	TEST PIT EXCAVATED BY GUNCO EQUIPMENT COMPANY BETWEEN JUNE 3 AND 10, 1967. EXCAVATION ACTIVITIES OBSERVED BY WEHRAN-NEW YORK, INC.
TP-4	TEST PIT EXCAVATED BY GUNCO EQUIPMENT COMPANY IN 1967. EXCAVATION ACTIVITIES OBSERVED BY WEHRAN-NEW YORK, INC.
TP-E	TEST PIT EXCAVATED BY GUNCO EQUIPMENT COMPANY ON APRIL 3 AND 4, 1990. EXCAVATION ACTIVITIES OBSERVED BY WEHRAN-NEW YORK, INC. AND NYSDEC.
MW-5	MONITORING WELL INSTALLED BY EARTH DIMENSIONS, INC. IN 1989. DRILLING ACTIVITIES MONITORED BY WEHRAN-NEW YORK, INC. AND NYSDEC.
TP-5	TEST PIT EXCAVATED BY CLEAN HARBOR GROUP IN MARCH, 1995 AS PART OF R.E. EXCAVATION ACTIVITIES OBSERVED BY WEHRAN-NEW YORK, INC. AND NYSDEC.
BH-6	TEST BORINGS COMPLETED BY SUB SERVICES, INC. IN MARCH 1995 BETWEEN SEPT. & OCT., 1994. DRILLING ACTIVITIES OBSERVED BY WEHRAN-NEW YORK, INC.
BL-5	TEST BORINGS COMPLETED BY EARTH DIMENSIONS, INC. IN MARCH, 1995 AS PART OF R.E. EXCAVATION ACTIVITIES OBSERVED BY WEHRAN-NEW YORK, INC. AND NYSDEC.
MW-200	MONITORING WELLS INSTALLED BY EARTH DIMENSIONS, INC. IN MARCH, 1995 AS PART OF R.E. DRILLING ACTIVITIES OBSERVED BY WEHRAN-NEW YORK, INC. AND NYSDEC.
W-95-1	BIODROP MONITORING WELLS INSTALLED BY EARTH DIMENSIONS, INC. IN MARCH, 1995 AS PART OF R.E. DRILLING ACTIVITIES OBSERVED BY WEHRAN-NEW YORK, INC. AND NYSDEC.

NOTE:
ALL CONCENTRATIONS ARE IN PPM.



0 60 120
SCALE IN FEET



2	11/27/96	REVISED TITLE BLOCK	MWP	KBG	KCM	SDG	
1	11/27/96	REPLACED BASE MAP W/ UPDATED MAP	MWP	KBG	KCM	SDG	
REV	DATE	DESCRIPTION	DWN BY	DES BY	CHK BY	APP BY	
DATE OF ISSUE 10/95		DWN BY DJM	CHK BY _____ APP BY _____				



GENERAL MOTORS CORP.
SITE INVESTIGATION
CITY OF BUFFALO, ERIE COUNTY, NEW YORK

MAX. PCB CONCENTRATION IN SOIL

DRAWING NO.
7 A
PROJECT NO.
5740-000.000

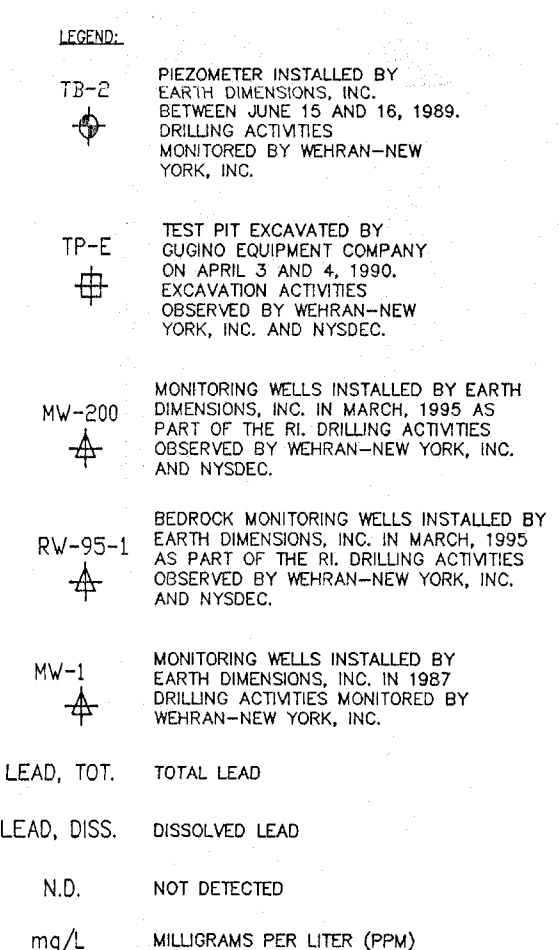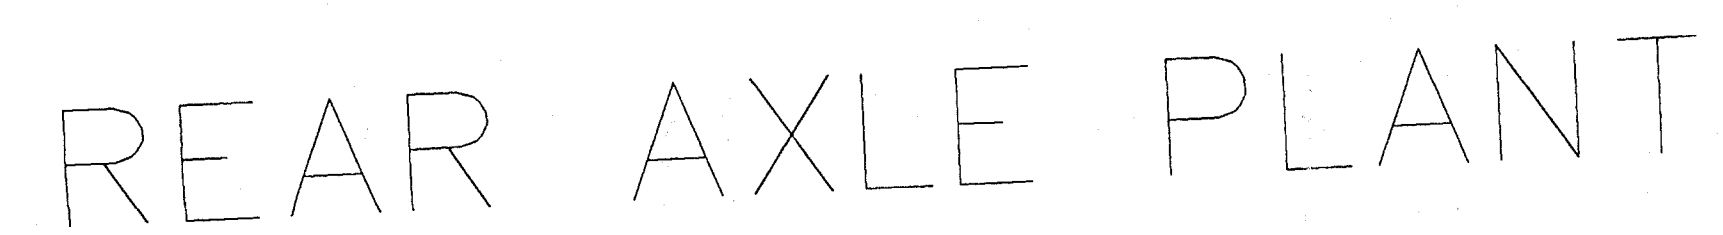


0 60 120
SCALE IN FEET

[illegible]

GENERAL MOTORS CORP.
SITE INVESTIGATION
CITY OF BUFFALO, ERIE COUNTY, NEW YORK

PCB CONCENTRATIONS IN GROUNDWATER

DRAWING NO.
8
PROJECT NO.
85740-000.000

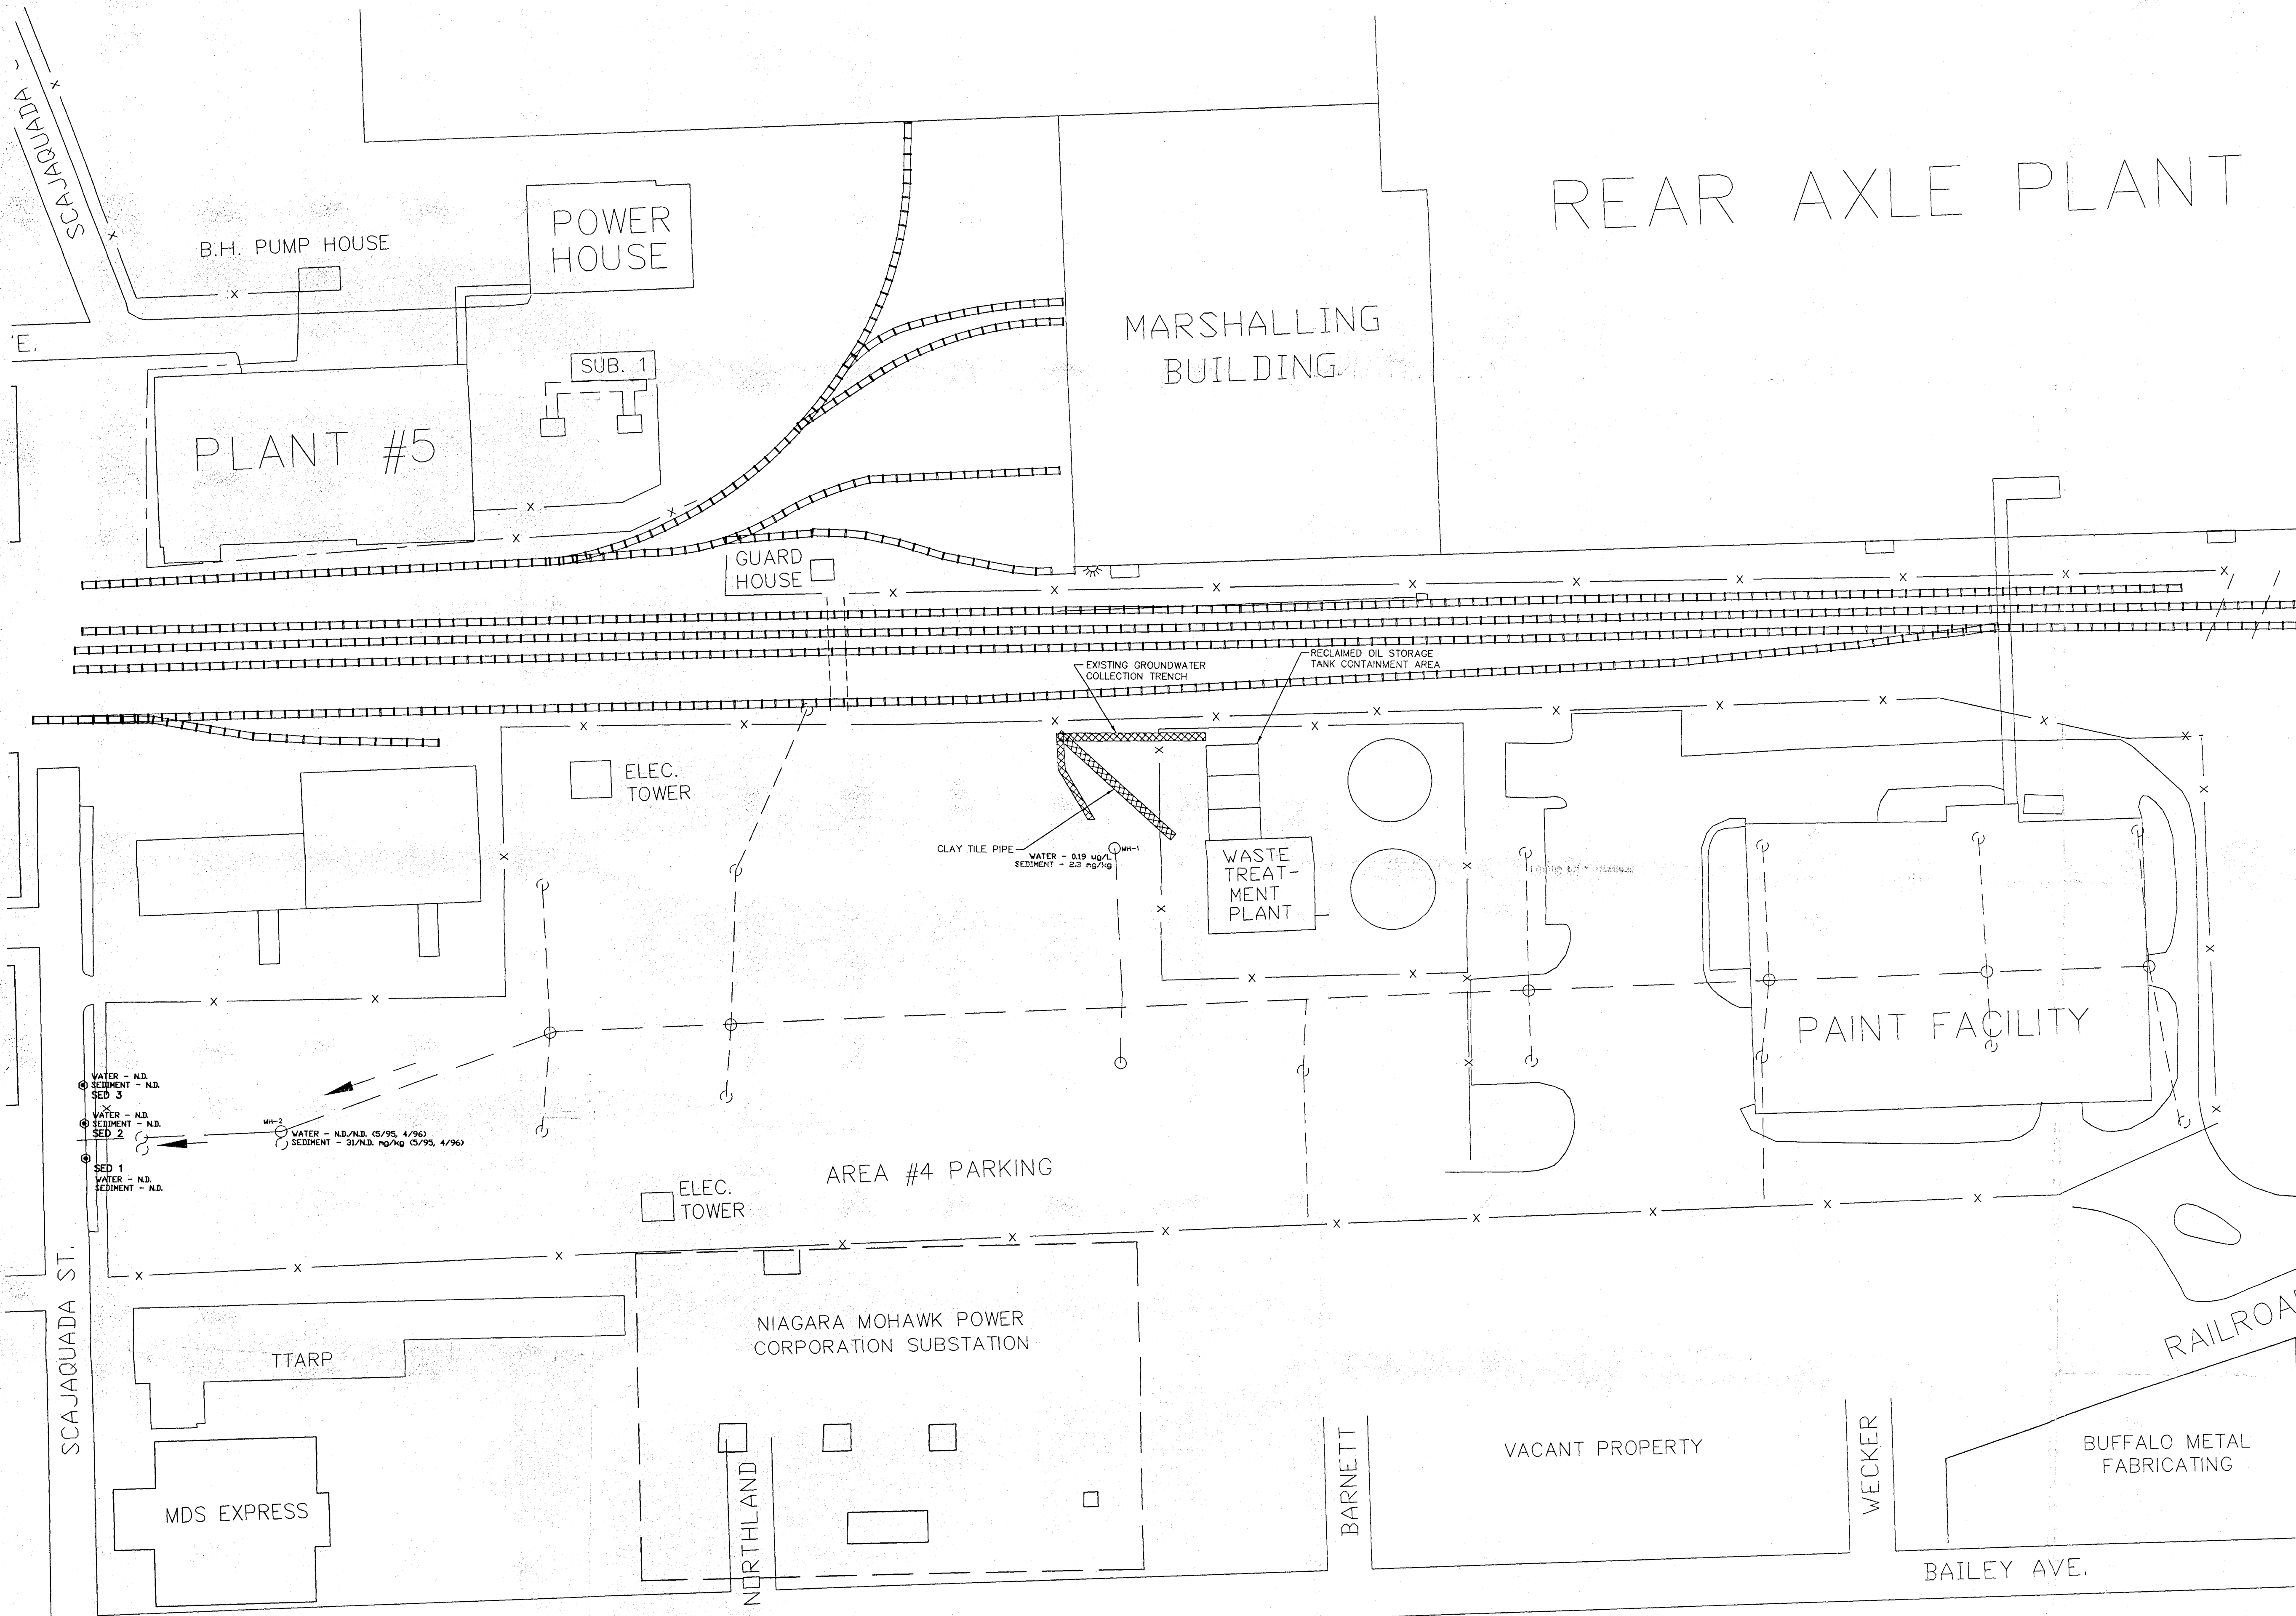

MARSHALLING
BUILDING

POWER
HOUSE

PLANT #5

SUB. 1

GUARD HOUSE ☐

ELEC.
TOWER

WASTE
TREAT-
MENT
PLANT

PAINT FACILITY

AREA #4 PARKING

☐ ELEC.
TOWER

NIAGARA MOHAWK POWER
CORPORATION SUBSTATION

TTARP

MDS EXPRESS


RAILROAD

BUFFALO METAL
FABRICATING

BAILEY AVE.

0 60 120
SCALE IN FEET

3	11/27/96	ADDED 1996 DATA TO MAP	MWP	KBG	KCM	SDG
2	11/27/96	REVISED TITLE BLOCK	MWP	KBG	KCM	SDG
1	11/27/96	REPLACED BASE MAP W/ UPDATED MAP	MWP	KBG	KCM	SDG
REV	DATE	DESCRIPTION	DWN BY	DES BY	CHK BY	APP BY
DATE OF ISSUE	DWN BY	MWP	CHK BY			
11/96	DES BY		APP BY			


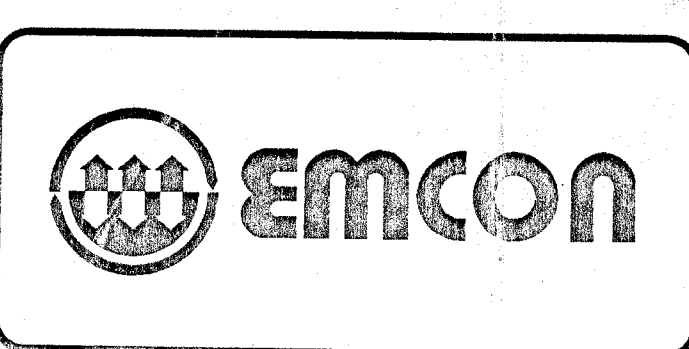


GENERAL MOTORS CORP.
SITE INVESTIGATION
CITY OF BUFFALO, ERIE COUNTY, NEW YORK

PCB CONCENTRATIONS IN STORM SEWERS

DRAWING NO.
9
PROJECT NO.
85740-000.000

UNAUTHORIZED CHANGES, USES, AND TIME EFFECTS: This document is prepared specifically for the Client and project designated hereon. EMCON will not be responsible or liable for unauthorized changes to or uses of this plan/drawing. Any change to this plan/drawing must be documented in writing and requires approval of EMCON. This plan/drawing reflects the regulatory requirements of concurrence in effect at the time of its issuance.

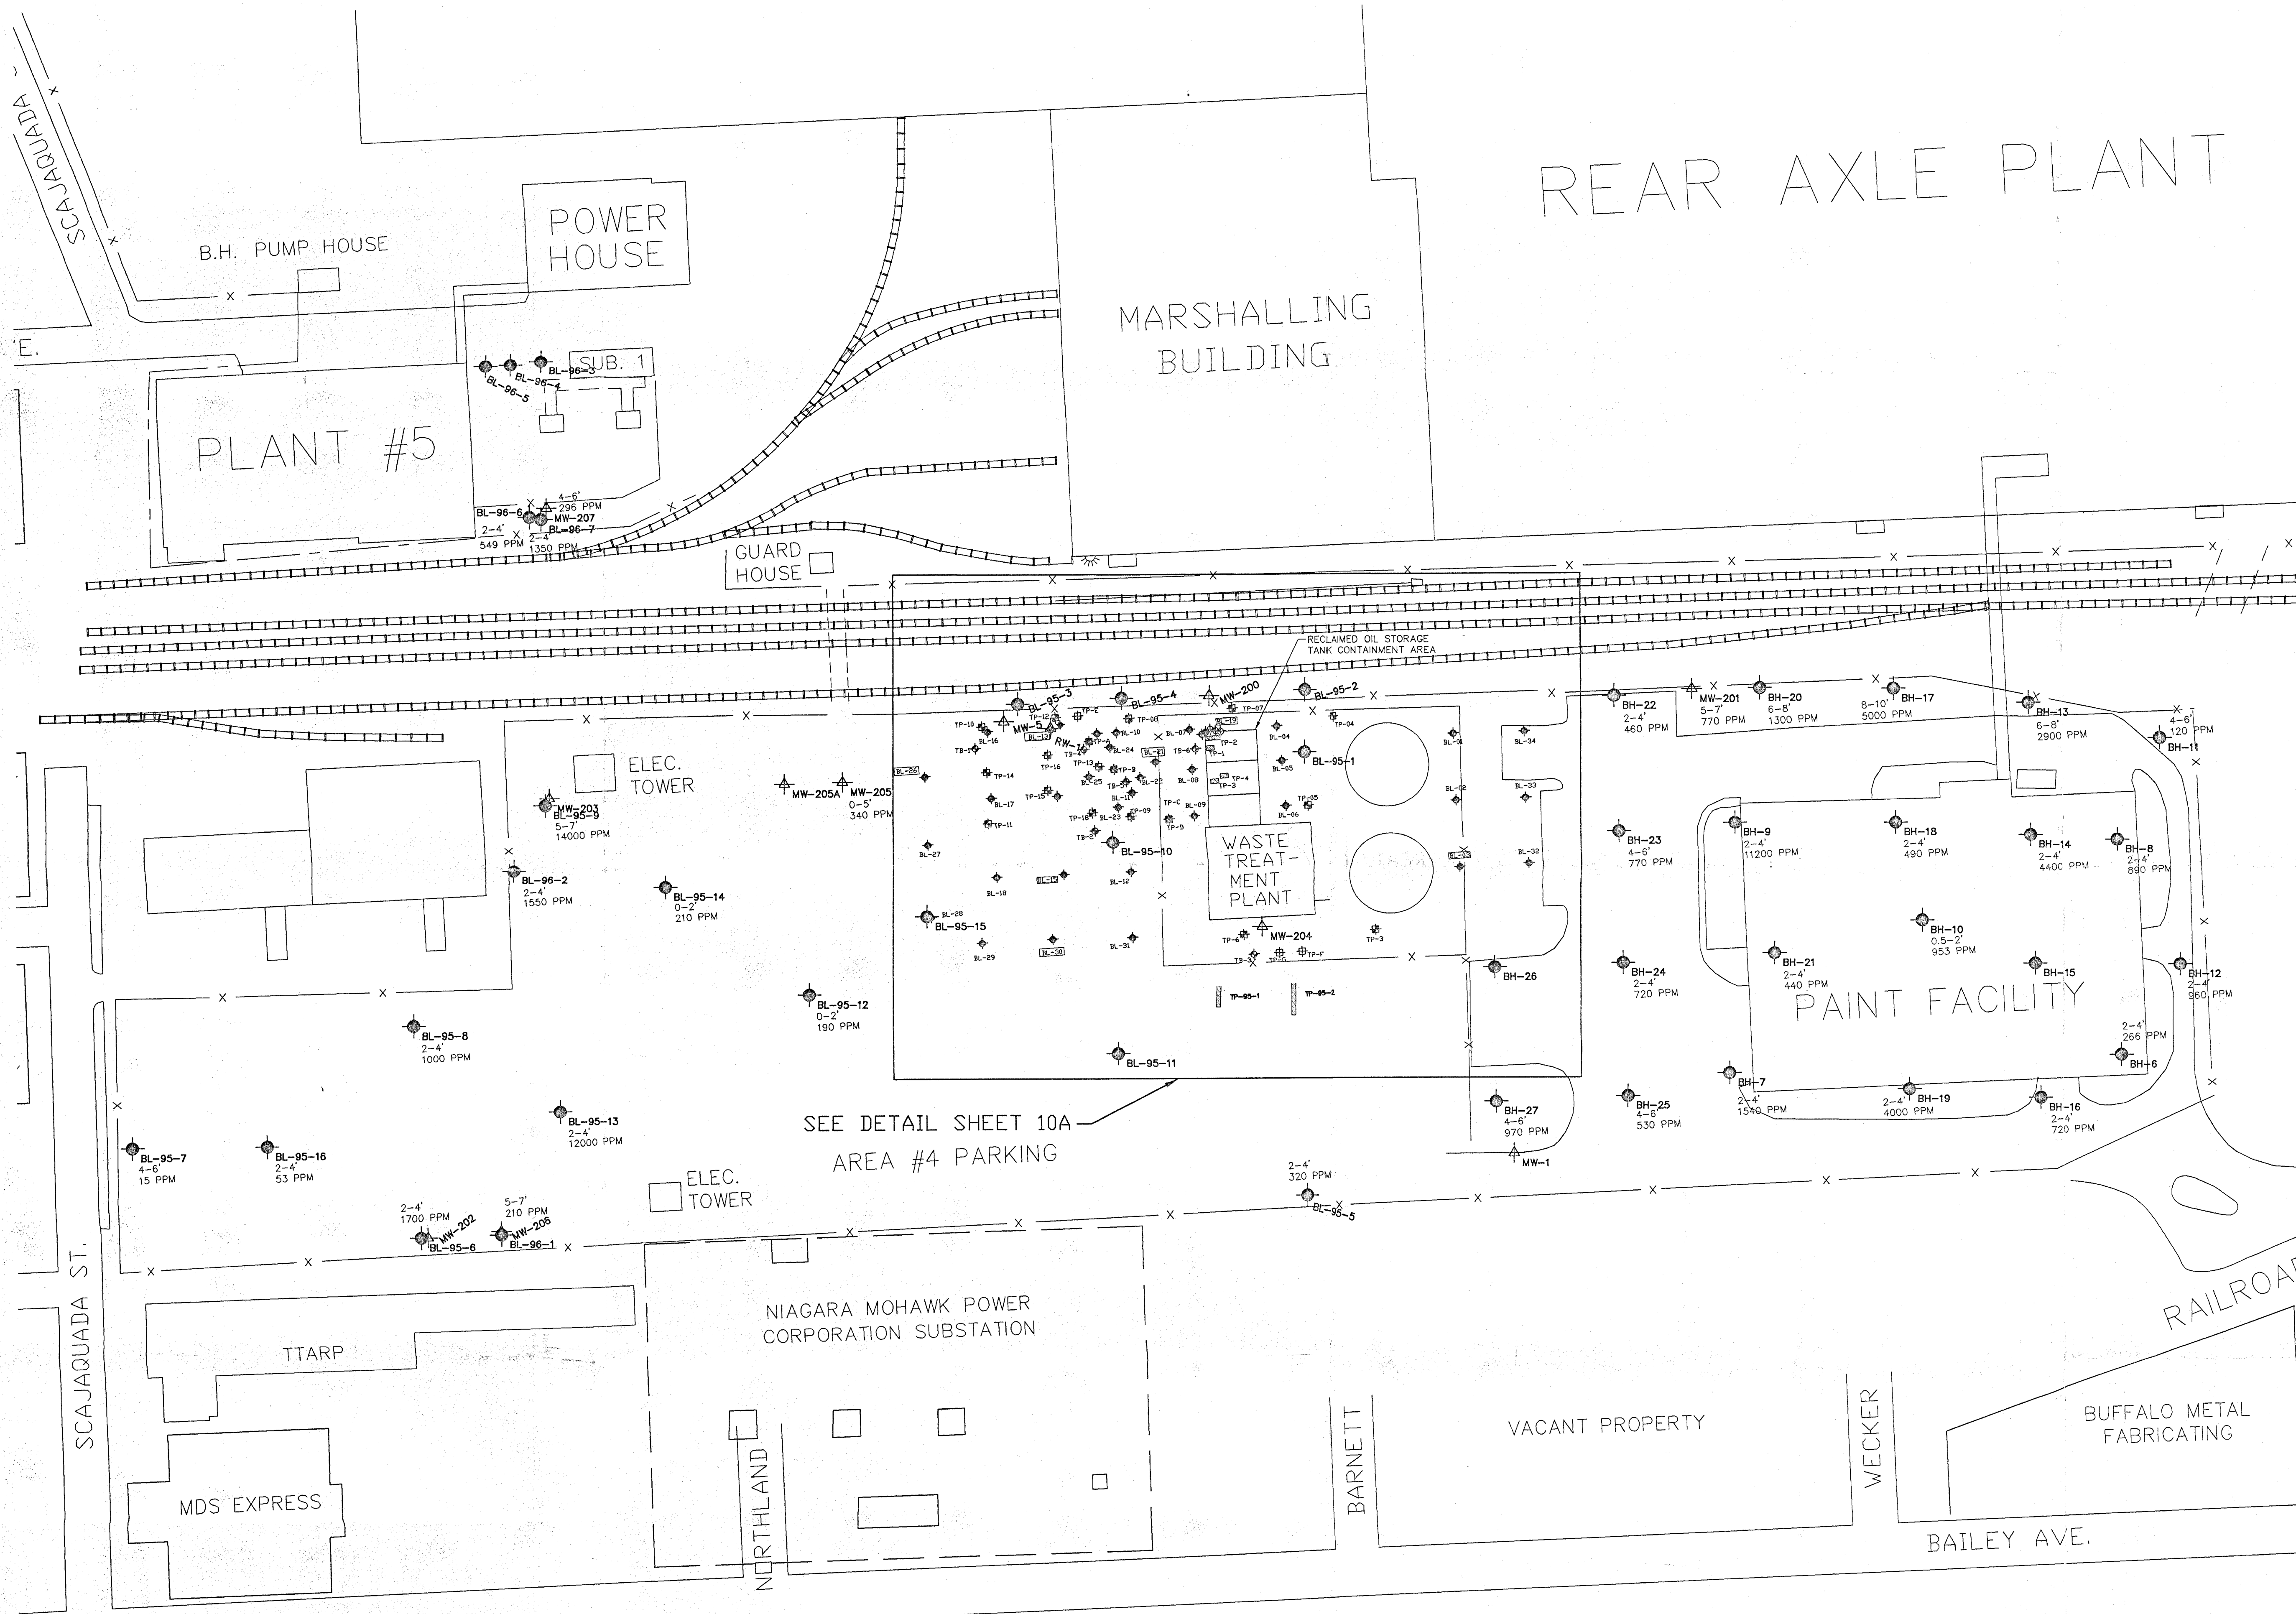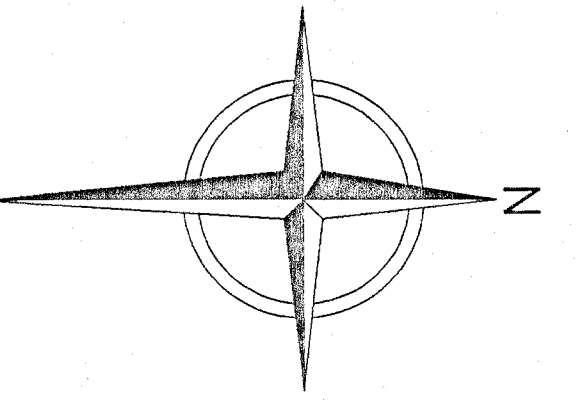


- LEGEND:
- TP-1 TEST PIT EXCAVATED BY GUINDO EQUIPMENT COMPANY IN APRIL 1987. EXCAVATION ACTIVITIES MONITORED BY WEHRAN-NEW YORK, INC.
 - BL-1 TEST BORING COMPLETED BY SJB SERVICES, INC. BETWEEN NOVEMBER 3 AND 16, 1993. DRILLING ACTIVITIES OBSERVED BY WEHRAN-NEW YORK, INC.
 - TB-93-1 TEST BORING COMPLETED BY EARTH DIMENSIONS, INC. ON APRIL 14, 1993. DRILLING ACTIVITIES MONITORED BY WEHRAN-NEW YORK, INC.
 - TB-1 PNEUMATICALLY INSTALLED BY EARTH DIMENSIONS, INC. BETWEEN JUNE 15 AND 16, 1989. DRILLING ACTIVITIES MONITORED BY WEHRAN-NEW YORK, INC.
 - TP-3 TEST PIT EXCAVATED BY GUINDO EQUIPMENT COMPANY BETWEEN AUGUST 3 AND 10, 1987. EXCAVATION ACTIVITIES OBSERVED BY WEHRAN-NEW YORK, INC.
 - TP-A TEST PIT EXCAVATED BY GUINDO EQUIPMENT COMPANY IN 1988. EXCAVATION ACTIVITIES OBSERVED BY WEHRAN-NEW YORK, INC.
 - TP-E TEST PIT EXCAVATED BY GUINDO EQUIPMENT COMPANY ON APRIL 3 AND 4, 1990. EXCAVATION ACTIVITIES OBSERVED BY WEHRAN-NEW YORK, INC. AND NYSDEC.
 - MW-5 MONITORING WELL INSTALLED BY EARTH DIMENSIONS, INC. IN 1988. DRILLING ACTIVITIES MONITORED BY WEHRAN-NEW YORK, INC.
 - TP-95-1 TEST PIT EXCAVATED BY CLEAN HARBORS DURING MARCH, 1995 AS PART OF THE R.I. EXCAVATION ACTIVITIES OBSERVED BY WEHRAN-NEW YORK, INC. AND NYSDEC.
 - BH-6 TEST BORINGS COMPLETED BY SJB SERVICES, INC. AND EARTH DIMENSIONS, INC. BETWEEN SEPT. & OCT., 1994. DRILLING ACTIVITIES OBSERVED BY WEHRAN-NEW YORK, INC. AND NYSDEC.
 - BL-95-1 TEST BORINGS COMPLETED BY EARTH DIMENSIONS, INC. IN MARCH, 1995 AS PART OF THE R.I. DRILLING ACTIVITIES OBSERVED BY WEHRAN-NEW YORK, INC. AND NYSDEC.
 - MW-200 MONITORING WELLS INSTALLED BY EARTH DIMENSIONS, INC. IN MARCH, 1995 AS PART OF THE R.I. DRILLING ACTIVITIES OBSERVED BY WEHRAN-NEW YORK, INC. AND NYSDEC.
 - RW-95-1 BEDROCK MONITORING WELLS INSTALLED BY EARTH DIMENSIONS, INC. IN MARCH, 1995 AS PART OF THE R.I. DRILLING ACTIVITIES OBSERVED BY WEHRAN-NEW YORK, INC. AND NYSDEC.
 - [BH-9] LEAD CONCENTRATION GREATER THAN 5,000 PPM
 - BH-5 BORING DESIGNATION
2-4' DEPTH OF SAMPLE
266 PPM LEAD CONCENTRATION (PPM)
- NOTE: TABLES 4-6 AND 4-7 PROVIDE ALL HISTORICAL LEAD RESULTS FOR SOIL.

UNAUTHORIZED CHANGES, USES, AND TIME EFFECTS: This document is prepared specifically for the Client and project designated hereon. EMCON will not be responsible or liable for unauthorized changes to or use of this plan/drawing. Any change to this plan/drawing must be documented in writing and requires approval of EMCON. This plan/drawing reflects the regulatory requirements of concurrence in effect at the time of its issuance.



0 60 120
SCALE IN FEET

REV	DATE	DESCRIPTION	OWN BY	DES BY	CHK BY	APP BY
3	11/27/96	ADDED UPDATED DATA TO MAP	MWP	KBG	KCM	SDG
2	11/27/96	REVISED TITLE BLOCK	MWP	KBG	KCM	SDG
1	11/27/96	REPLACED BASE MAP W/ UPDATED MAP	MWP	KBG	KCM	SDG
DATE OF ISSUE	10/95	DWN BY	DJM	CHK BY		
		DES BY		APP BY		

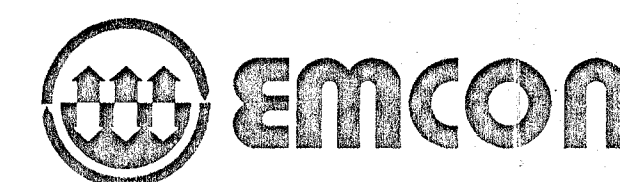

GENERAL MOTORS CORP.
SITE INVESTIGATION
CITY OF BUFFALO, ERIE COUNTY, NEW YORK
MAX. LEAD CONCENTRATION IN SOIL

DRAWING NO.
10
PROJECT NO.
85740-000.000

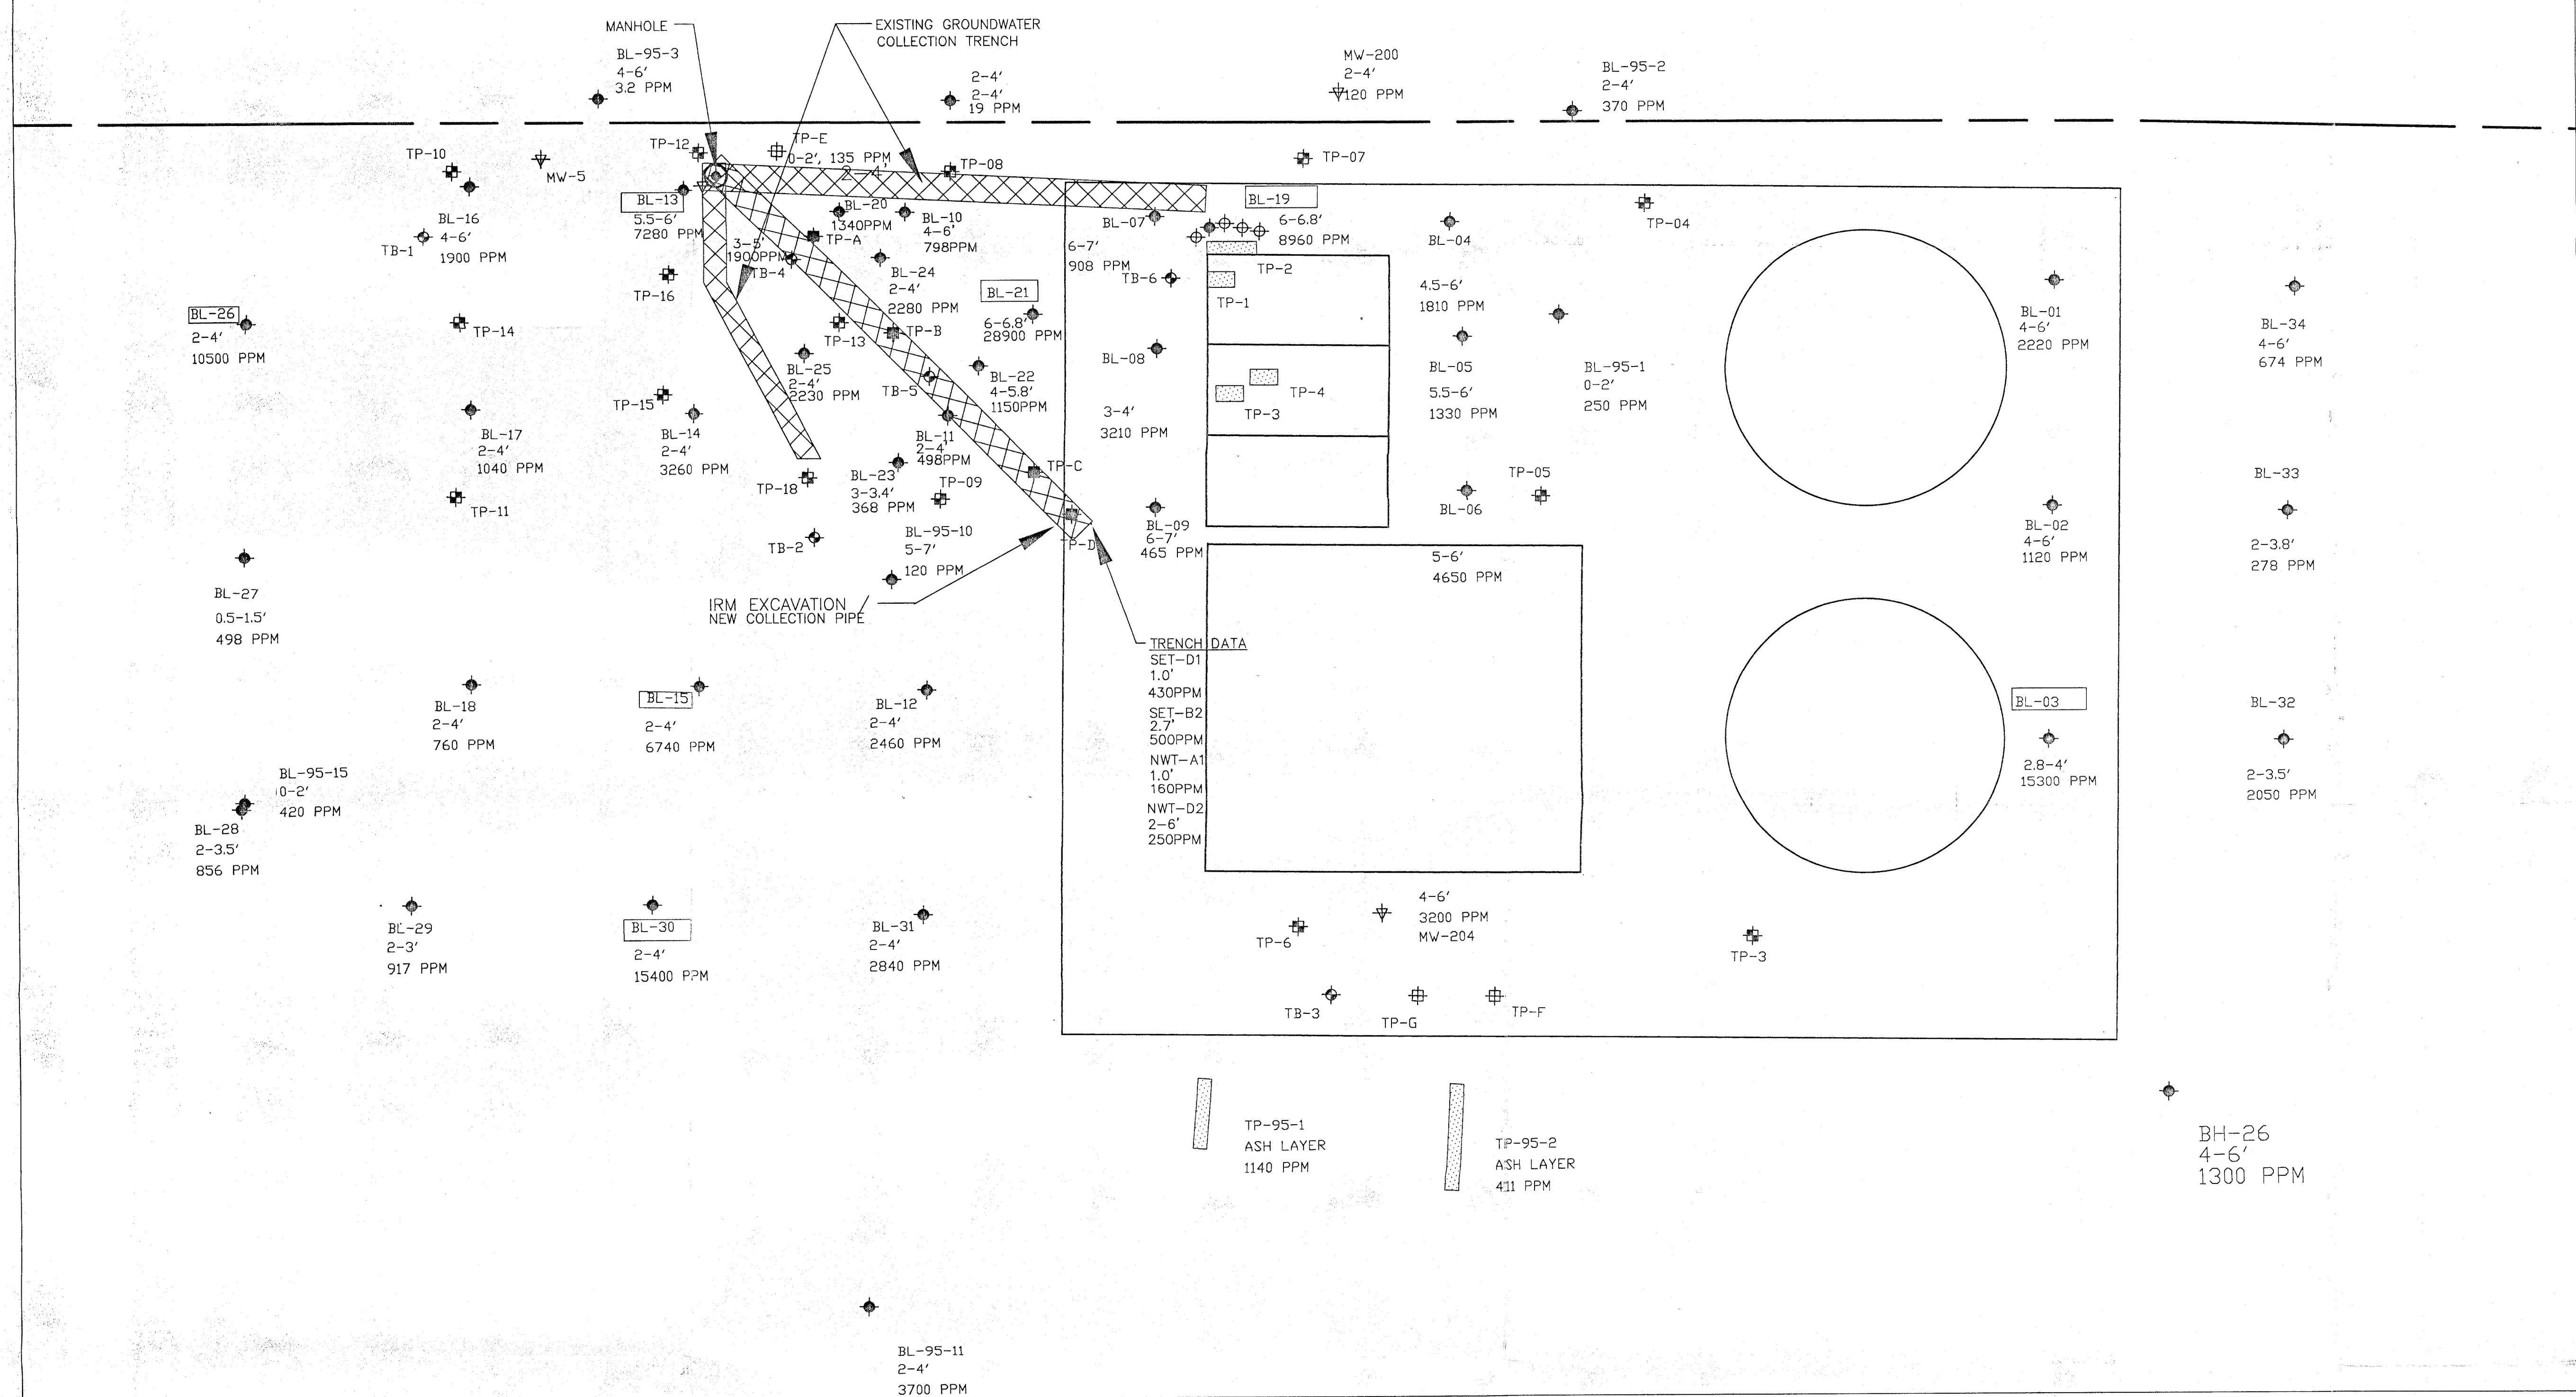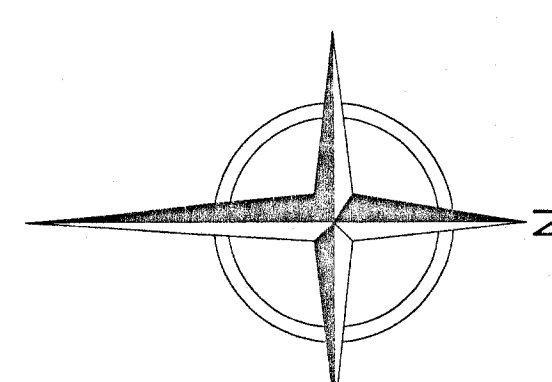


- TP-1 TEST PIT EXCAVATED BY GUNO EQUIPMENT COMPANY IN APRIL 1987. EXCAVATION ACTIVITIES MONITORED BY WEHRAN-NEW YORK, INC.
- BL-1 TEST BORING COMPLETED BY SJB SERVICES, INC. BETWEEN NOVEMBER 3 AND 10, 1993. DRILLING ACTIVITIES OBSERVED BY WEHRAN-NEW YORK, INC.
- TP-93-1 TEST BORING COMPLETED BY EARTH DIMENSIONS, INC. ON APRIL 14, 1993. DRILLING ACTIVITIES MONITORED BY WEHRAN-NEW YORK, INC.
- TP-1 PEZOMETER INSTALLED BY EARTH DIMENSIONS, INC. BETWEEN JUNE 15 AND 16, 1989. DRILLING ACTIVITIES MONITORED BY WEHRAN-NEW YORK, INC.
- TP-3 TEST PIT EXCAVATED BY GUNO EQUIPMENT COMPANY BETWEEN AUGUST 3 AND 10, 1987. EXCAVATION ACTIVITIES OBSERVED BY WEHRAN-NEW YORK, INC.
- TP-A TEST PIT EXCAVATED BY GUNO EQUIPMENT COMPANY IN 1989. EXCAVATION ACTIVITIES OBSERVED BY WEHRAN-NEW YORK, INC.
- TP-E TEST PIT EXCAVATED BY GUNO EQUIPMENT COMPANY ON APRIL 3 AND 4, 1990. EXCAVATION ACTIVITIES OBSERVED BY WEHRAN-NEW YORK, INC. AND NYSDC.
- MW-5 MONITORING WELL INSTALLED BY EARTH DIMENSIONS, INC. IN 1989. DRILLING ACTIVITIES MONITORED BY WEHRAN-NEW YORK, INC.
- TP-95-1 TEST PIT EXCAVATED BY CLEAN HARBORS DURING MARCH, 1995 AS PART OF R.I. EXCAVATION ACTIVITIES OBSERVED BY WEHRAN-NEW YORK, INC. AND NYSDC.
- TP-6 TEST BORINGS COMPLETED BY SJB SERVICES, INC. AND EARTH DIMENSIONS, INC. BETWEEN SEPT. & OCT., 1994. DRILLING ACTIVITIES OBSERVED BY WEHRAN-NEW YORK, INC.
- BL-95-1 TEST BORINGS COMPLETED BY EARTH DIMENSIONS, INC. IN MARCH, 1995 AS PART OF THE R.I. DRILLING ACTIVITIES OBSERVED BY WEHRAN-NEW YORK, INC. AND NYSDC.
- MW-200 MONITORING WELLS INSTALLED BY EARTH DIMENSIONS, INC. IN MARCH, 1995 AS PART OF THE R.I. DRILLING ACTIVITIES OBSERVED BY WEHRAN-NEW YORK, INC. AND NYSDC.
- RW-95-1 BEDROCK MONITORING WELLS INSTALLED BY EARTH DIMENSIONS, INC. IN MARCH, 1995 AS PART OF THE R.I. DRILLING ACTIVITIES OBSERVED BY WEHRAN-NEW YORK, INC. AND NYSDC.

BL-26 LEAD CONCENTRATION GREATER THAN 5,000 PPM

IT IS A VIOLATION OF SECTION 7209, SUBDIVISION 2 OF THE NEW YORK STATE EDUCATION LAW FOR ANY PERSON UNLESS ACTING UNDER THE DIRECTION OF A LICENSED PROFESSIONAL ENGINEER OR LAND SURVEYOR TO ALTER, IN ANY WAY, PLANS, SPECIFICATIONS, PLATES OR REPORTS TO WHICH THE SEAL OF A PROFESSIONAL ENGINEER OR LAND SURVEYOR HAS BEEN APPLIED UNLESS DONE SO IN CONFORMANCE WITH THE PROVISIONS OF THE ABOVE LAW.

UNAUTHORIZED CHANGES, USES, AND TIME EFFECTS: This document is prepared specifically for the client and project designated hereon. EMCON will not be responsible or liable for unauthorized changes to or uses of this plan/drawing. Any change to this plan/drawing must be documented in writing and requires approval of EMCON.


REV	DATE	DESCRIPTION	DWN BY	DES BY	CHK BY	APP BY
1	10/95					
DATE OF ISSUE			DWN BY		CHK BY	
			DES BY		APP BY	
			MWP			

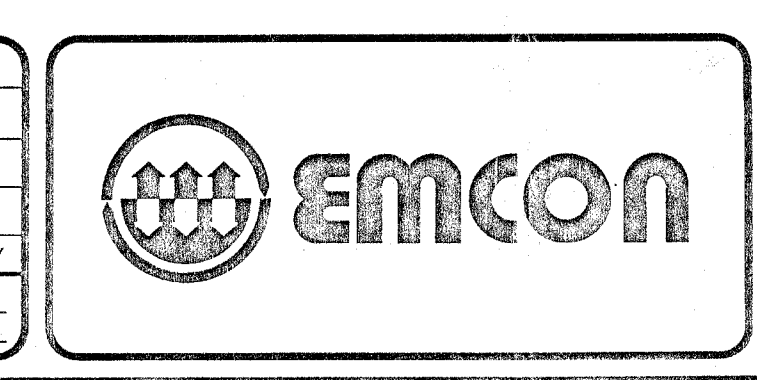


GENERAL MOTORS CORP.
SITE INVESTIGATION
CITY OF BUFFALO ERIE COUNTY NEW YORK
MAX. LEAD CONCENTRATIONS IN SOIL

DRAWING NO.
10A
PROJECT NO.
84853-0P5-000


ENE-GI/APPS: F:\DWG\04853\LEAD2.dwg Xrefs: EST_G00, REV-BASE Scale: 1 = 1.00 Date: 10/4/95 Time: 4:17 PM Operator: MPARKER

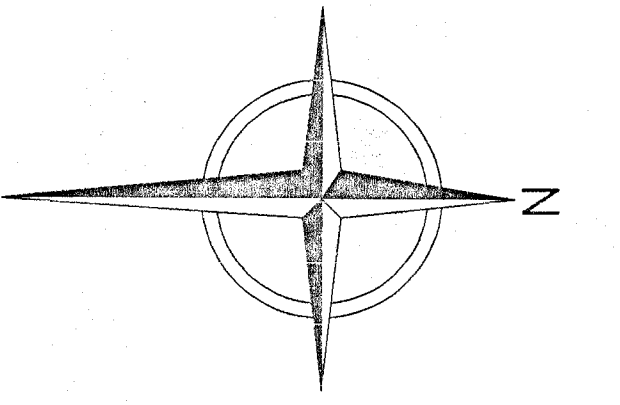

DRAWING NO.
11
PROJECT NO.
85740-000.000

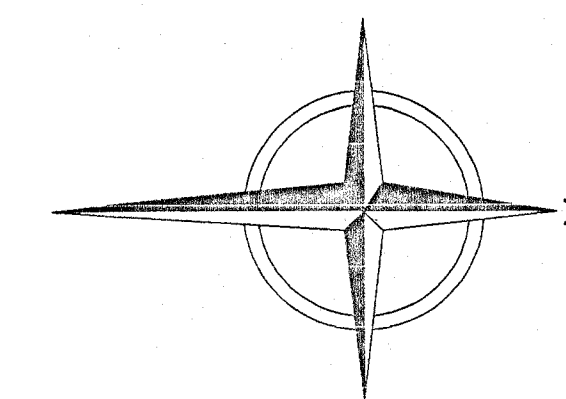


REAR AXLE PLANT

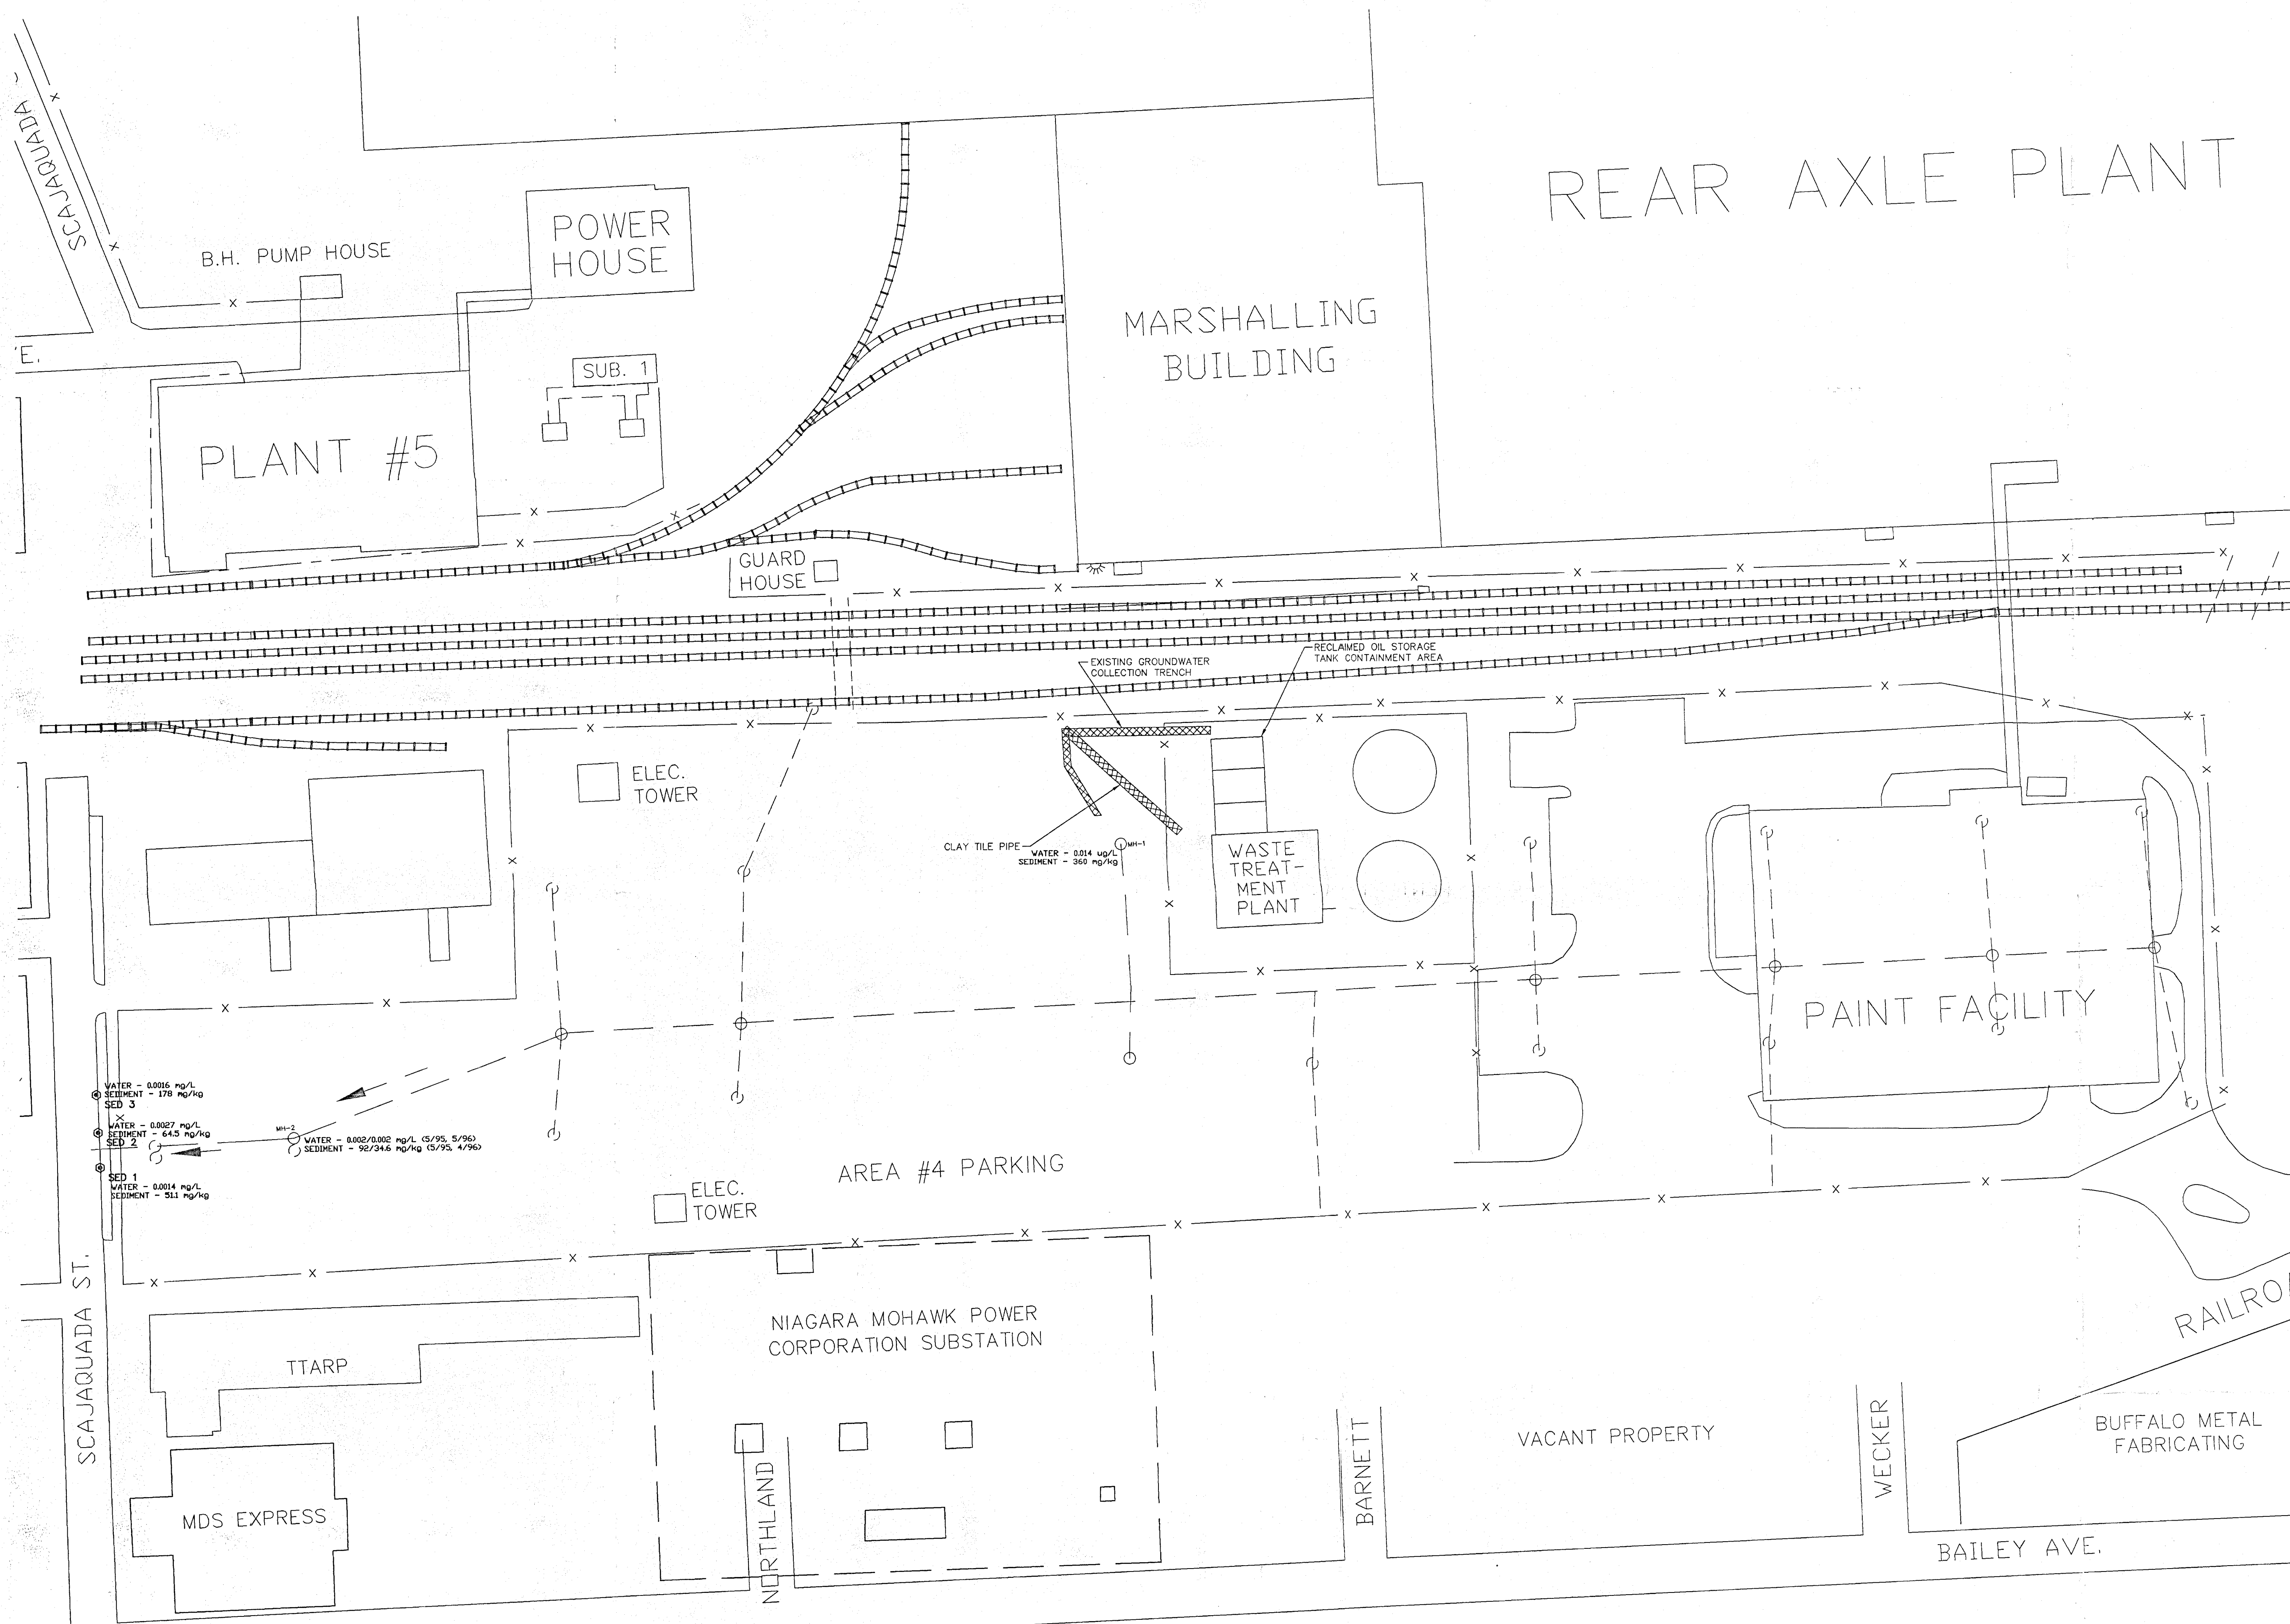

0 60 120
SCALE IN FEET


UNAUTHORIZED CHANGES, USES, AND TIME EFFECTS: This document is prepared specifically for the Client and project designated hereon. EMCON will not be responsible or liable for unauthorized changes to or uses of this plan/drawing. Any change to this plan/drawing must be documented in writing and requires approval of EMCON. This plan/drawing reflects the regulatory requirements of concurrence in effect at the time of its issuance.

REV	DATE	DESCRIPTION	DWN BY	DES BY	CHK BY	APP BY
3	11/27/96	ADDED UPDATED DATA TO MAP	MWP	KBG	KCM	SDG
2	11/27/96	REVISED TITLE BLOCK	MWP	KBG	KCM	SDG
1	11/27/96	REPLACED BASE MAP W/ UPDATED MAP	MWP	KBG	KCM	SDG
DATE OF ISSUE	10/95	DWN BY	DJM	CHK BY		
		DES BY		APP BY		

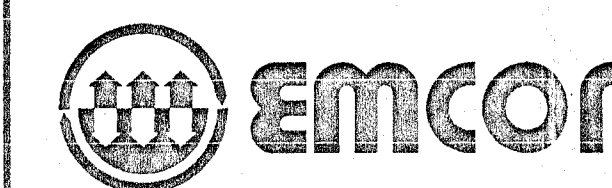


GENERAL MOTORS CORP.
SITE INVESTIGATION
CITY OF BUFFALO, ERIE COUNTY, NEW YORK
LEAD CONCENTRATIONS IN STORM SEWERS

DRAWING NO.
12
PROJECT NO.
85740-000.000


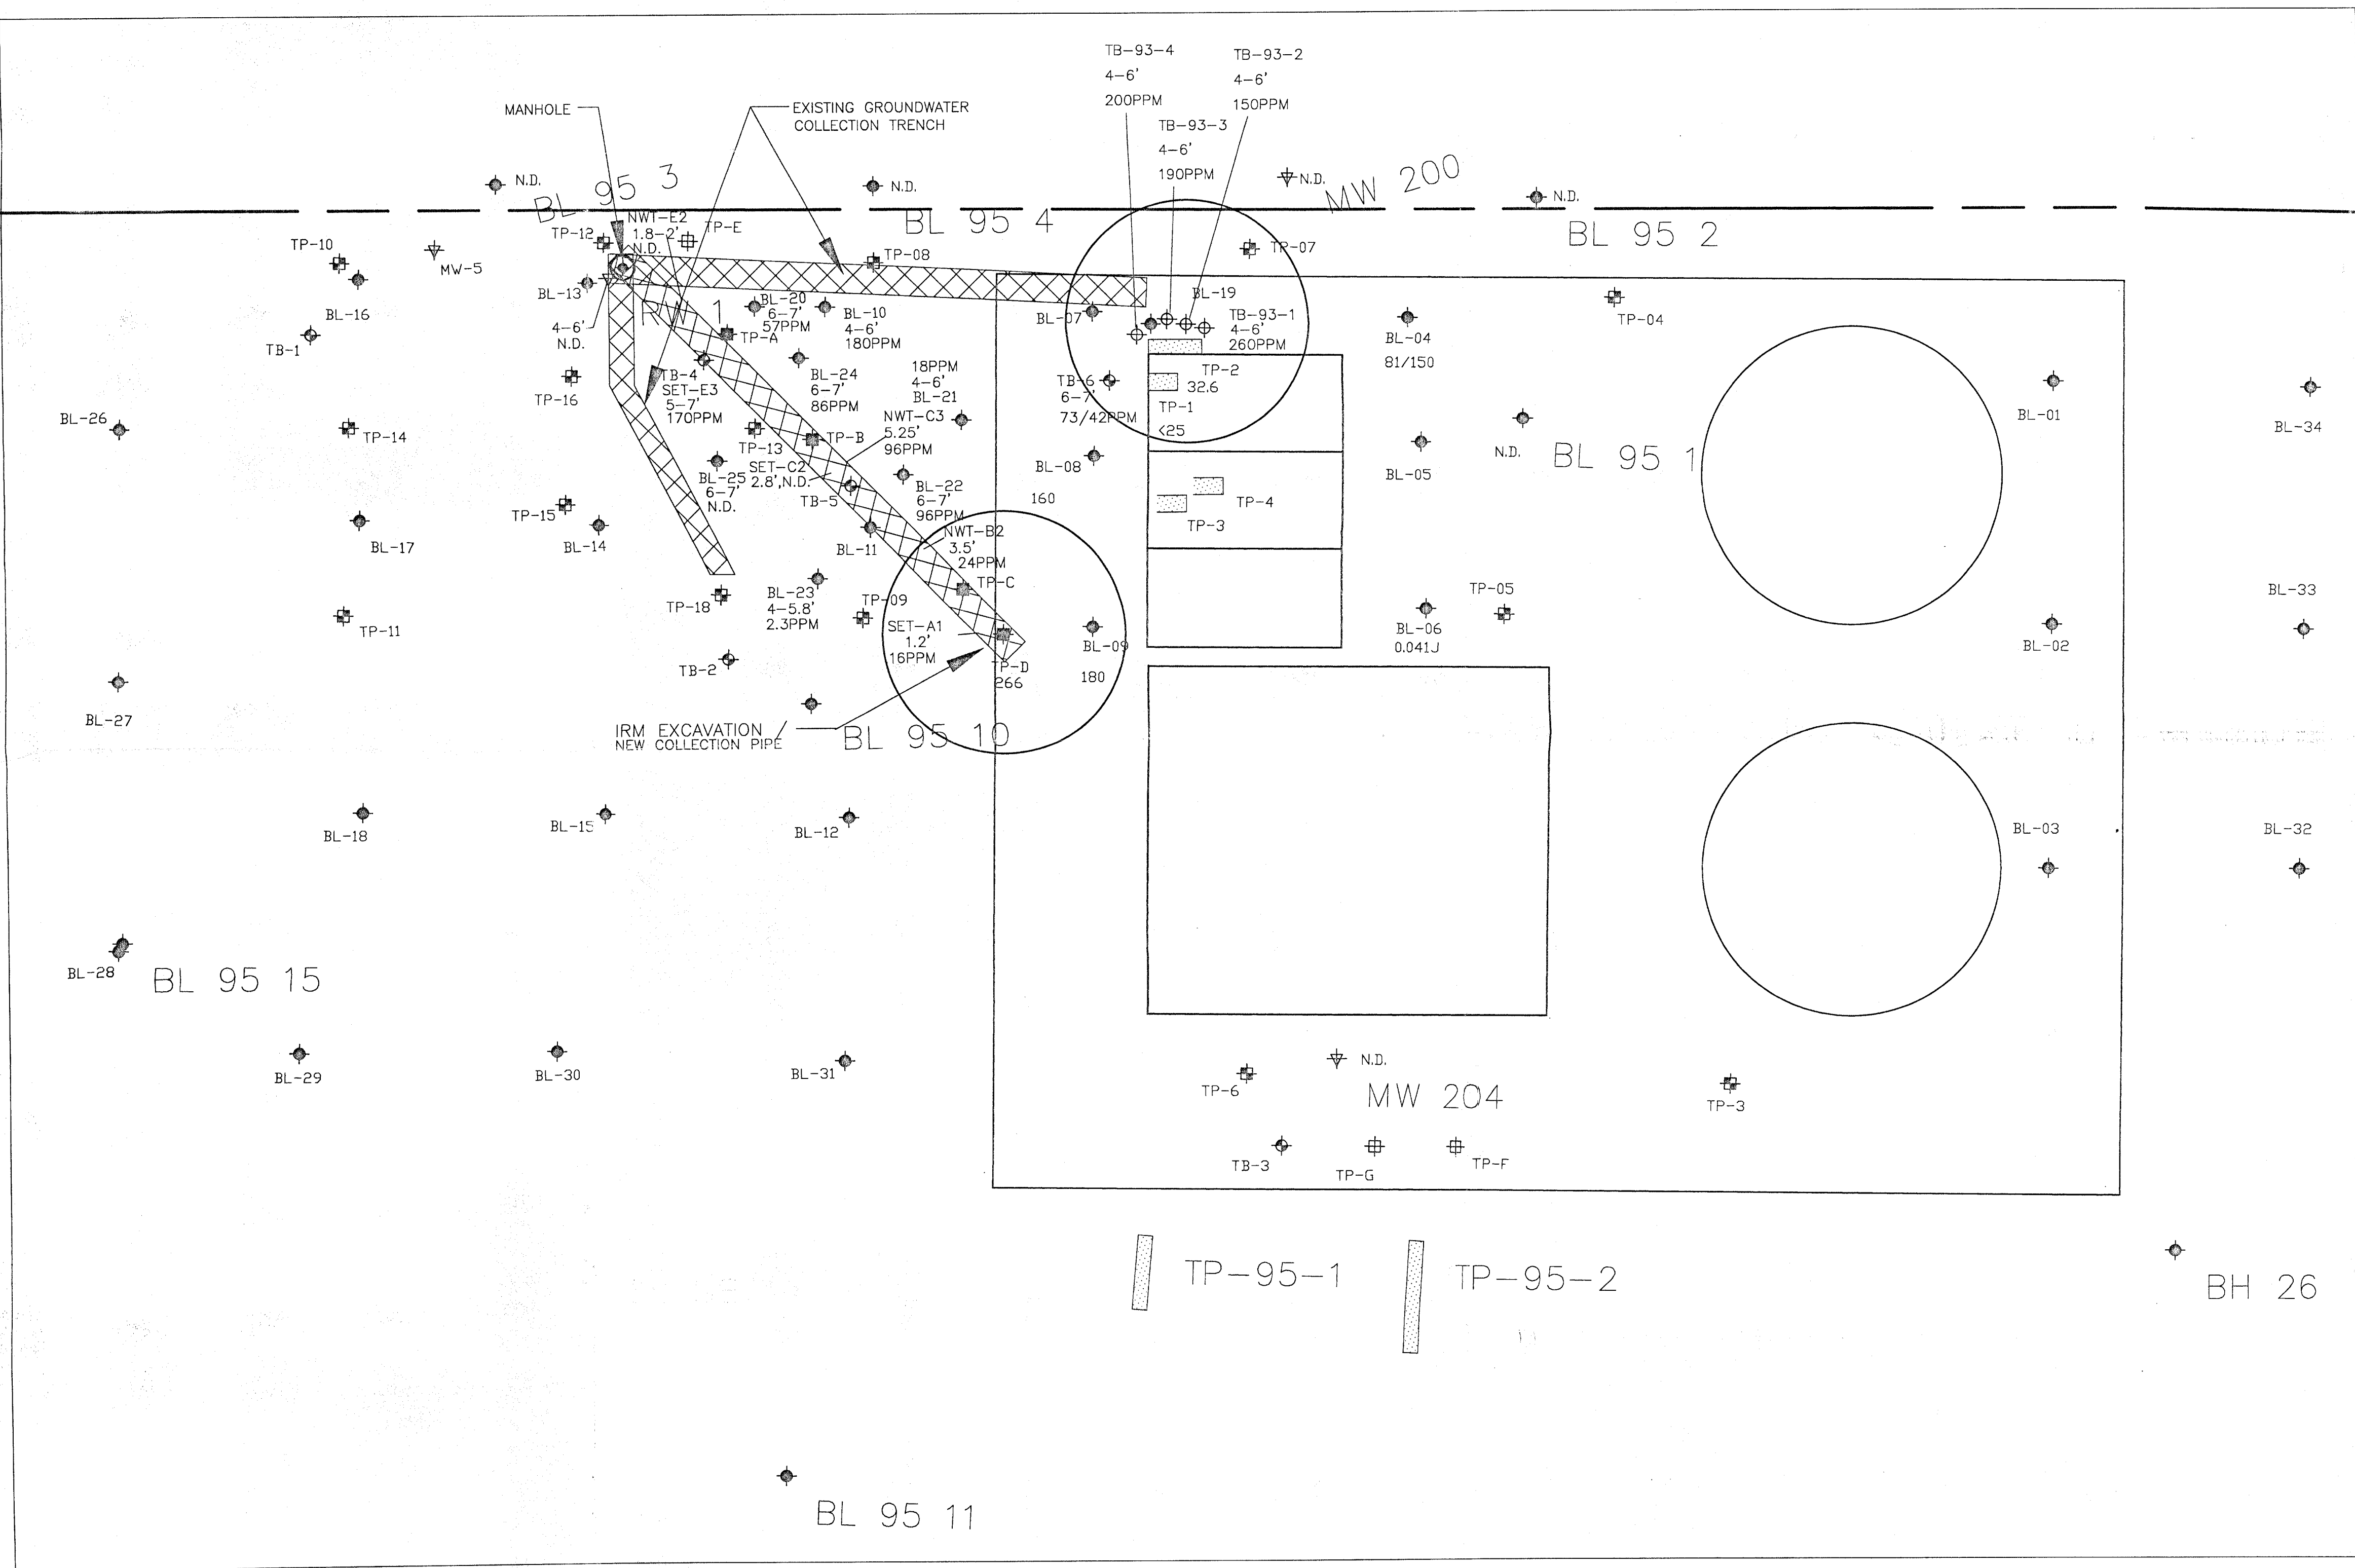


FEET

REV	DATE	DESCRIPTION	DWN BY	DES BY	CHK BY	APP BY				
	DATE OF ISSUE 10/95	DWN BY DJM		CHK BY						
		DES BY		APP BY						

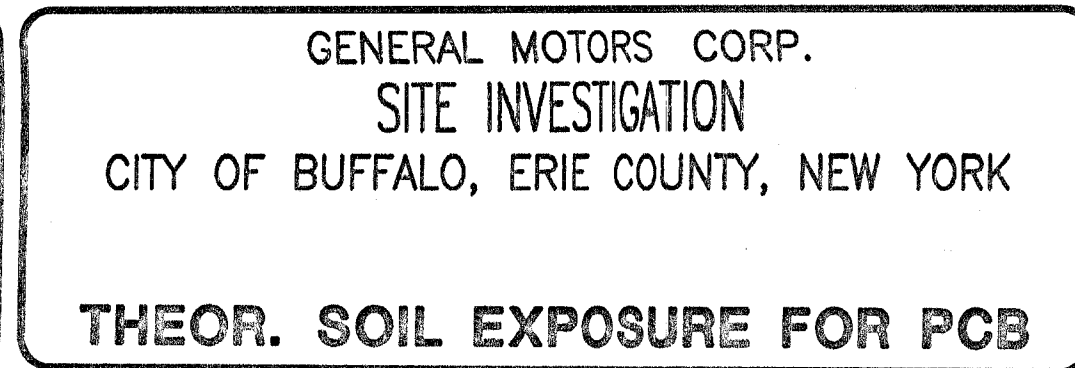

DRAWING NO.
13
PROJECT NO.
84853-0P5-000

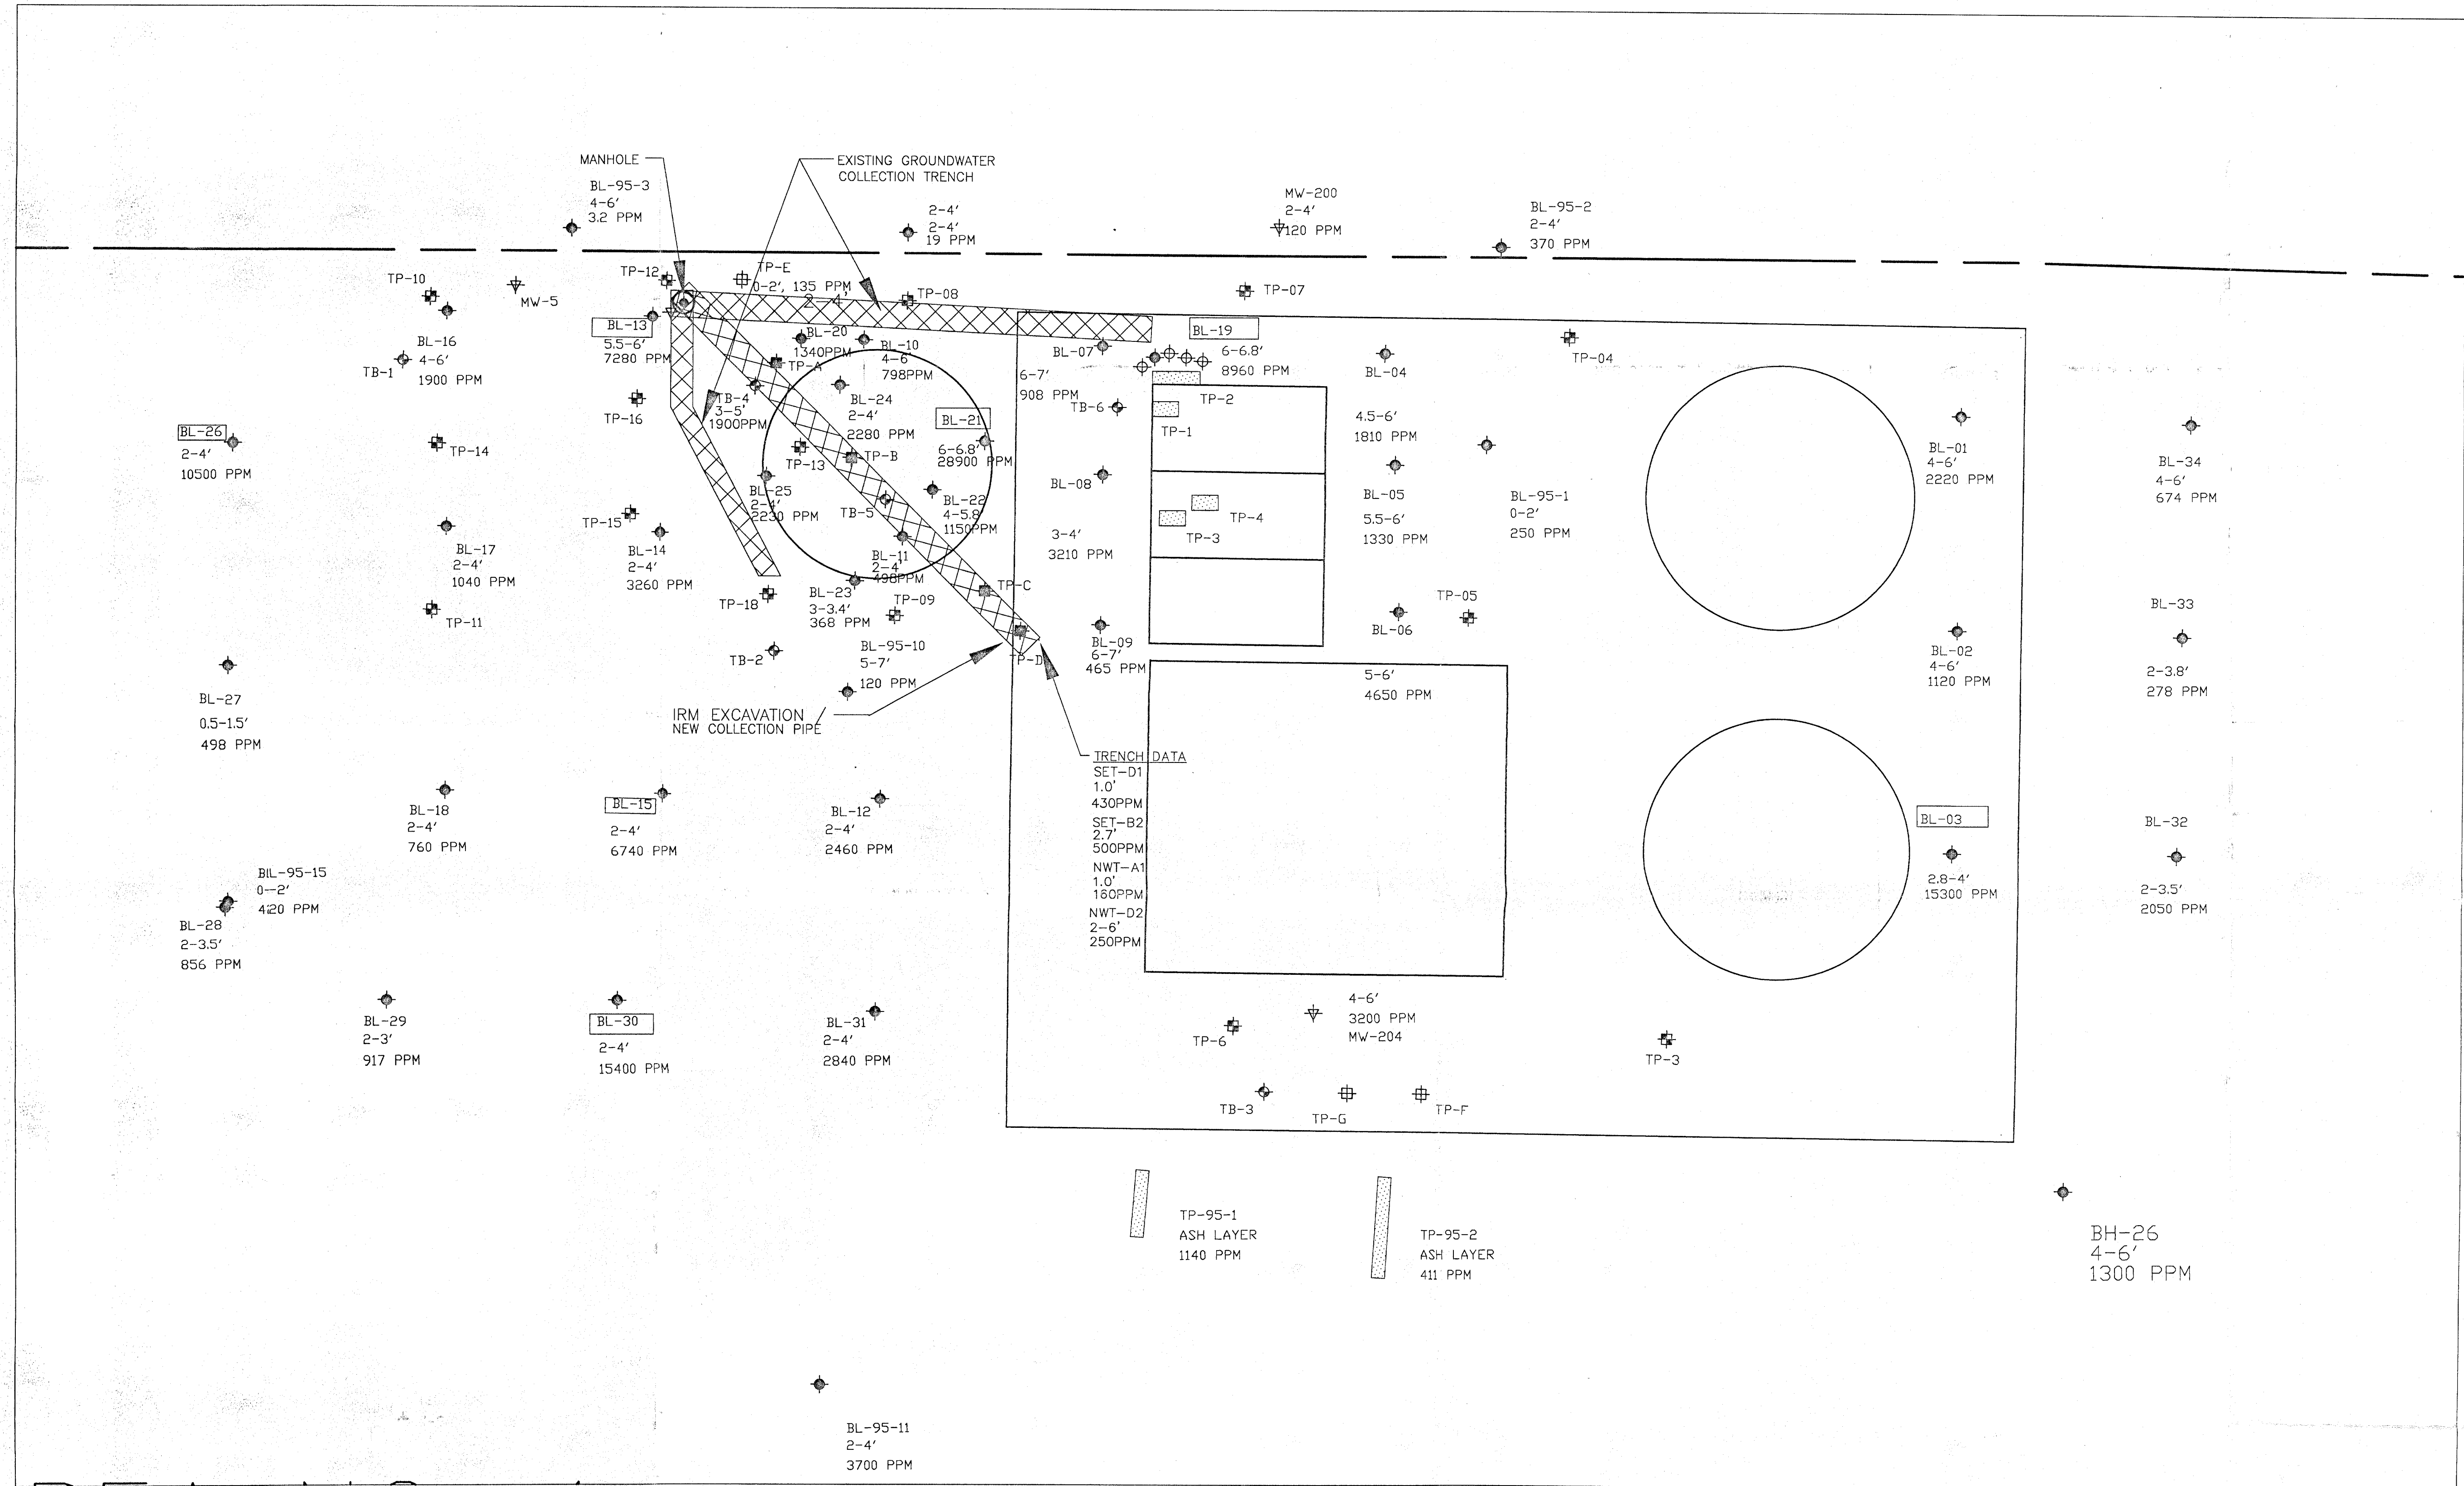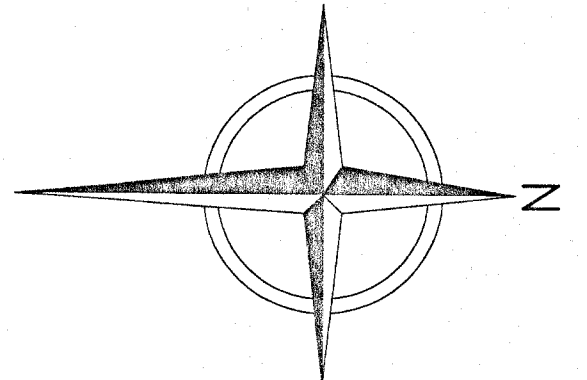


- TP-1 TEST PIT EXCAVATED BY GUNO EQUIPMENT COMPANY IN APRIL 1987. EXCAVATION ACTIVITIES MONITORED BY WEHRAN-NEW YORK, INC.
- BL-1 TEST BORING COMPLETED BY SJB SERVICES, INC. BETWEEN NOVEMBER 3 AND 16, 1993. DRILLING ACTIVITIES OBSERVED BY WEHRAN-NEW YORK, INC.
- TB-93-1 TEST BORING COMPLETED BY EARTH DIMENSIONS, INC. ON APRIL 14, 1993. DRILLING ACTIVITIES MONITORED BY WEHRAN-NEW YORK, INC.
- TP-1 PEZOMETER INSTALLED BY EARTH DIMENSIONS, INC. BETWEEN JUNE 15 AND 16, 1989. DRILLING ACTIVITIES MONITORED BY WEHRAN-NEW YORK, INC.
- TP-3 TEST PIT EXCAVATED BY GUNO EQUIPMENT COMPANY BETWEEN AUGUST 3 AND 10, 1987. EXCAVATION ACTIVITIES OBSERVED BY WEHRAN-NEW YORK, INC.
- TP-A TEST PIT EXCAVATED BY GUNO EQUIPMENT COMPANY IN 1989. EXCAVATION ACTIVITIES OBSERVED BY WEHRAN-NEW YORK, INC.
- TP-E TEST PIT EXCAVATED BY GUNO EQUIPMENT COMPANY ON APRIL 3 AND 4, 1990. EXCAVATION ACTIVITIES OBSERVED BY WEHRAN-NEW YORK, INC. AND NYSDOC.
- MW-5 MONITORING WELL INSTALLED BY EARTH DIMENSIONS, INC. IN 1989. DRILLING ACTIVITIES MONITORED BY WEHRAN-NEW YORK, INC.
- TP-95-1 TEST PIT EXCAVATED BY CLEAN WARRIORS DURING MARCH, 1995 AS PART OF RL EXCAVATION ACTIVITIES OBSERVED BY WEHRAN-NEW YORK, INC. AND NYSDOC.
- BH-6 TEST BORINGS COMPLETED BY SJB SERVICES, INC. AND EARTH DIMENSIONS, INC. BETWEEN SEPT. 8 OCT., 1994. DRILLING ACTIVITIES OBSERVED BY WEHRAN-NEW YORK, INC.
- BL-95-1 TEST BORINGS COMPLETED BY EARTH DIMENSIONS, INC. IN MARCH, 1995 AS PART OF THE RL DRILLING ACTIVITIES OBSERVED BY WEHRAN-NEW YORK, INC. AND NYSDOC.
- MW-200 MONITORING WELLS INSTALLED BY EARTH DIMENSIONS, INC. IN MARCH, 1995 AS PART OF THE RL DRILLING ACTIVITIES OBSERVED BY WEHRAN-NEW YORK, INC. AND NYSDOC.
- RW-95-1 BEDROCK MONITORING WELLS INSTALLED BY EARTH DIMENSIONS, INC. IN MARCH, 1995 AS PART OF THE RL DRILLING ACTIVITIES OBSERVED BY WEHRAN-NEW YORK, INC. AND NYSDOC.
- BL-26 LEAD CONCENTRATION GREATER THAN 5,000 PPM

IT IS A VIOLATION OF SECTION 7209, SUBDIVISION 2 OF THE NEW YORK STATE EDUCATION LAW FOR ANY PERSON UNLESS ACTING UNDER THE DIRECTION OF A LICENSED PROFESSIONAL ENGINEER OR LAND SURVEYOR TO ALTER, IN ANY WAY, PLANS, SPECIFICATIONS, PLATES OR REPORTS TO WHICH THE SEAL OF A PROFESSIONAL ENGINEER OR LAND SURVEYOR HAS BEEN APPLIED UNLESS DONE SO IN CONFORMANCE WITH THE PROVISIONS OF THE ABOVE LAW.

UNAUTHORIZED CHANGES, USES, AND TIME EFFECTS: This document is prepared specifically for the client and project designated hereon. EMCON will not be responsible or liable for unauthorized changes to or uses of this plan/drawing. Any change to this plan/drawing must be documented in writing and requires approval of EMCON.

REV	DATE	DESCRIPTION	DWN BY	DES BY	CHK BY	APP BY
1	10/95					
DATE OF ISSUE			DWN BY			
			DES BY			
			CHK BY			
			APP BY			

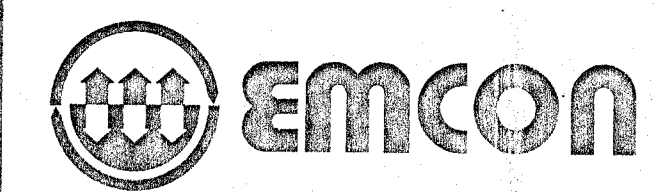

GENERAL MOTORS CORP.
SITE INVESTIGATION
CITY OF BUFFALO ERIE COUNTY NEW YORK
THEOR. SOIL EXPOSURE FOR LEAD

DRAWING NO.
14
PROJECT NO.
84853-0P5-000

ENE-GI/APP5: F:\DWG\04853\LEAD_13.dwg Xrefs: TEST_COD, REV-BASE Scale: 1 = 1.00 Date: 10/4/95 Time: 4:37 PM Operator: MPARKER

