


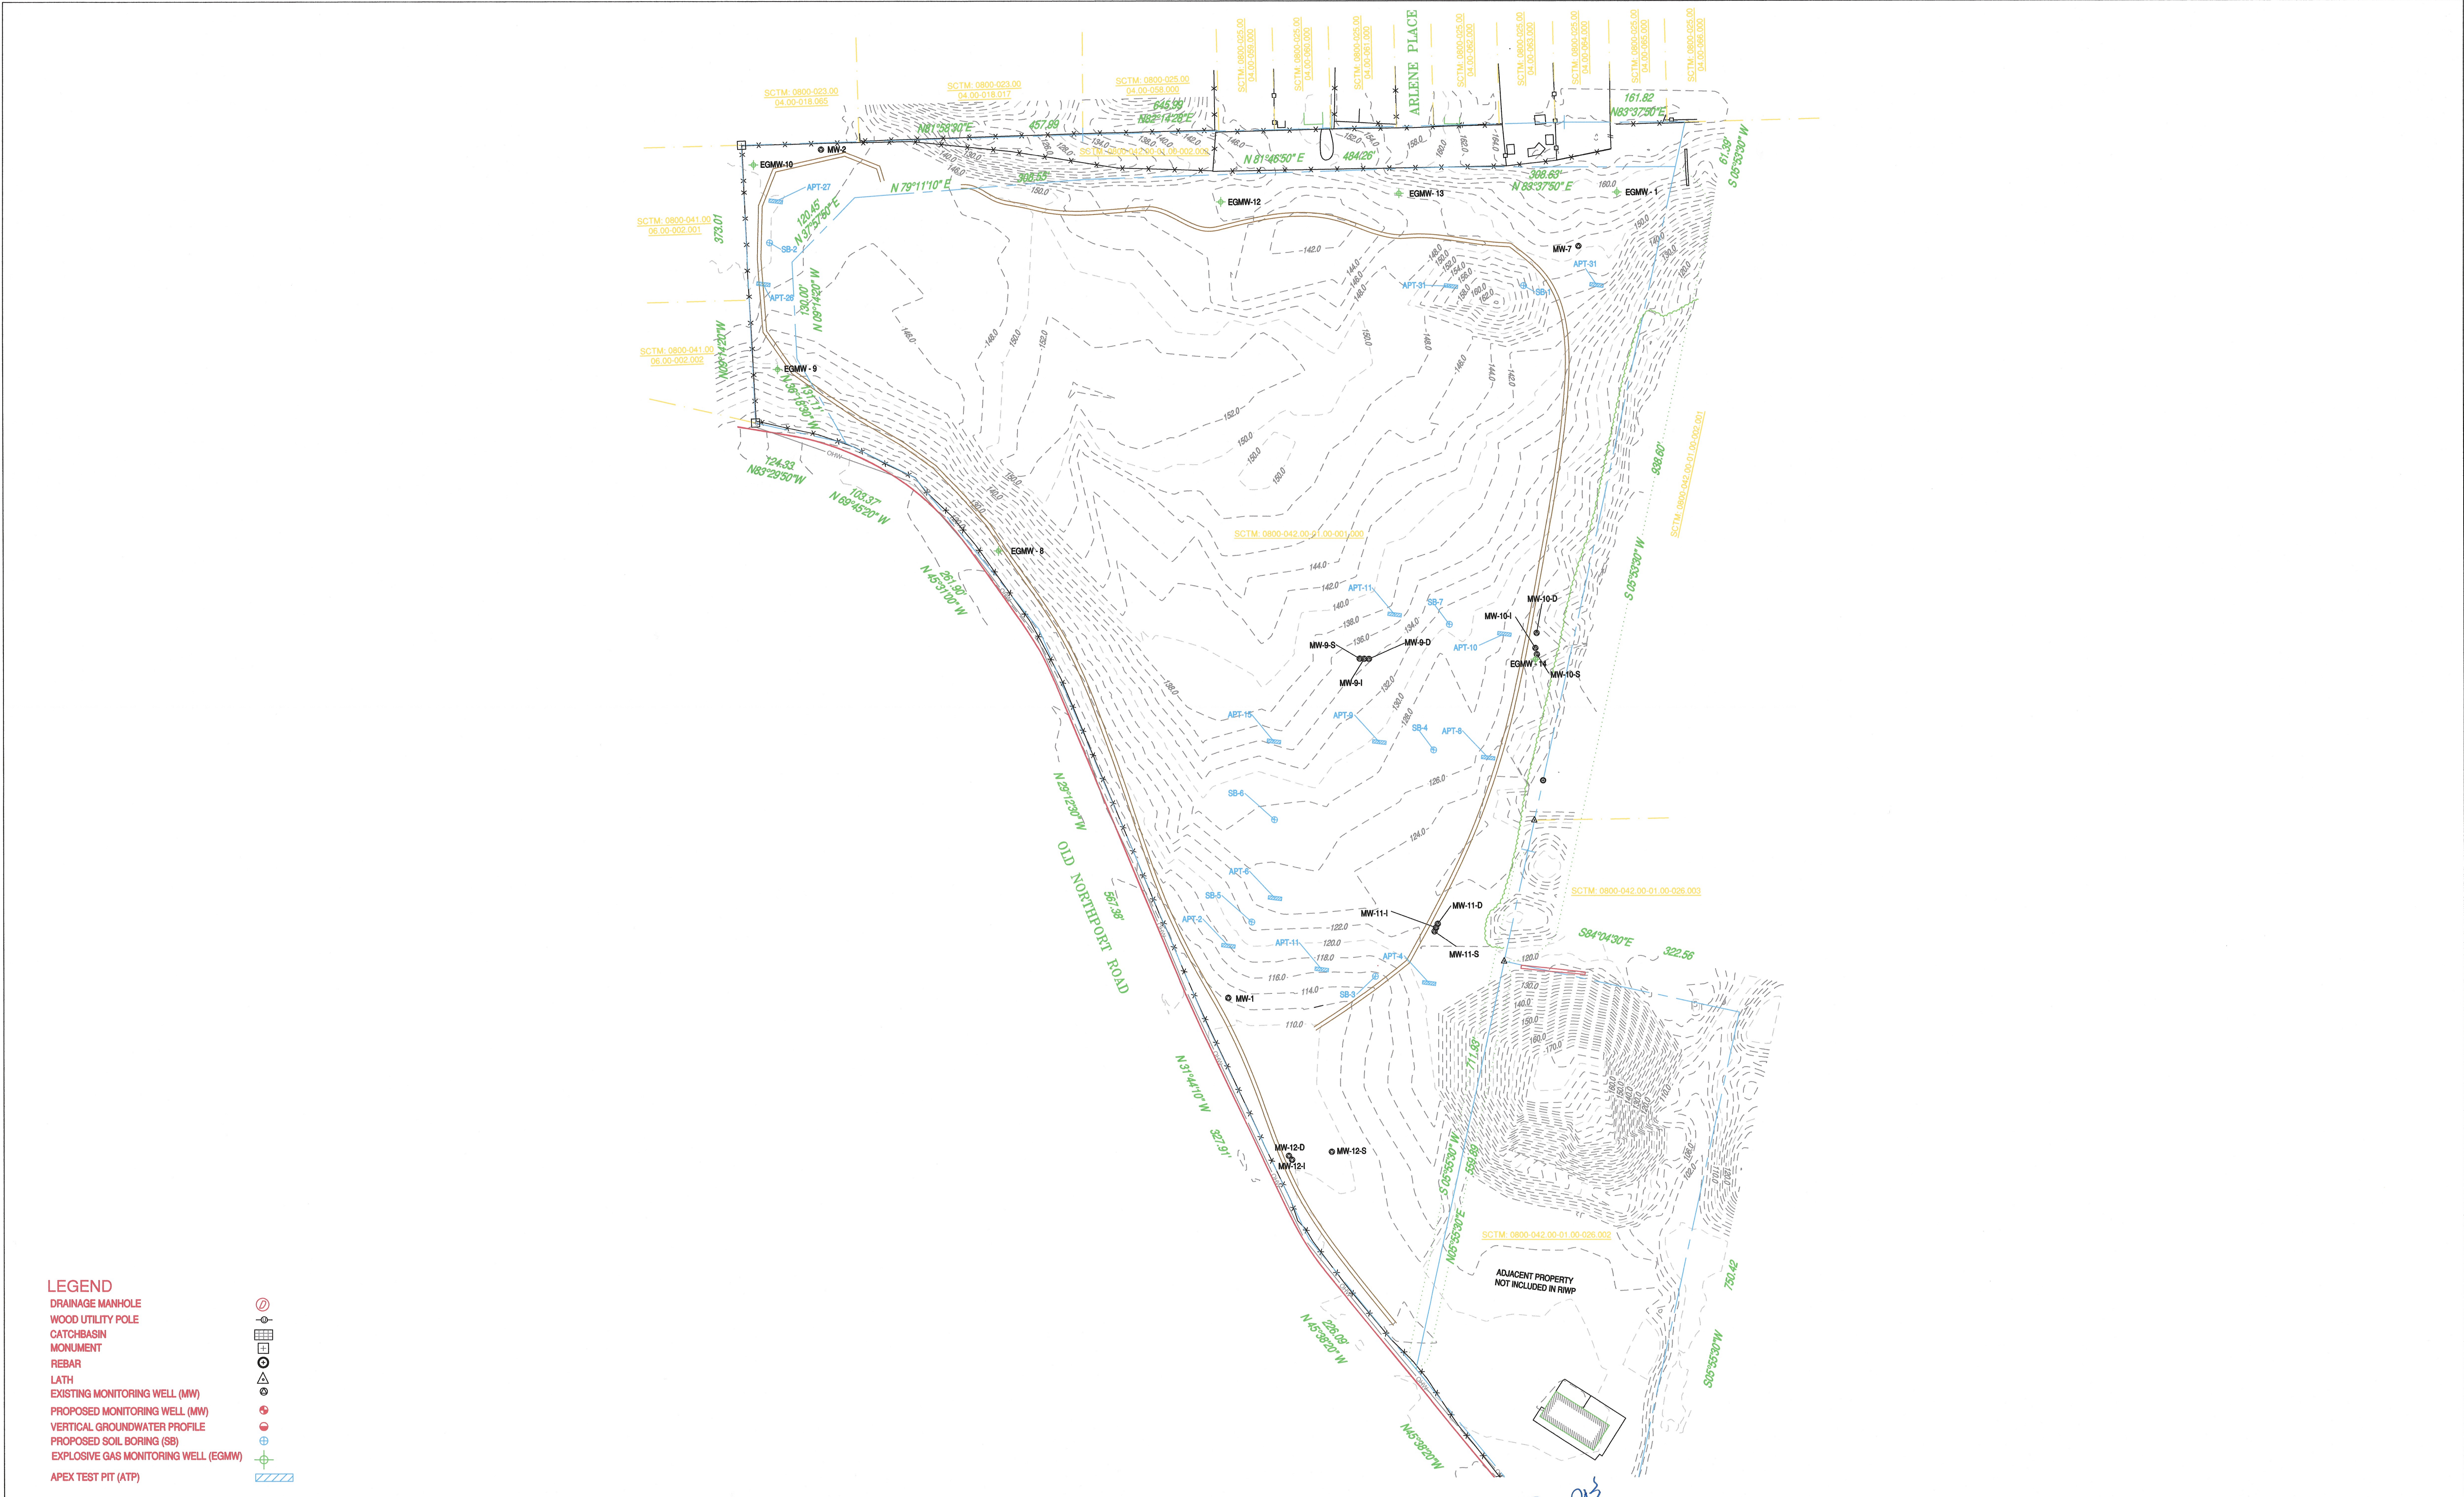

LEGEND

- DRAINAGE MANHOLE
- WOOD UTILITY POLE
- CATCHBASIN
- MONUMENT
- REBAR
- LATH
- EXISTING MONITORING WELL (MW)
- PROPOSED MONITORING WELL (MW)
- VERTICAL GROUNDWATER PROFILE
- PROPOSED SOIL BORING (SB)
- EXPLOSIVE GAS MONITORING WELL (EGMW)
- APEX TEST PIT (ATP)

IT IS A VIOLATION OF SECTION 7209.2 OF THE NEW YORK STATE EDUCATION LAW FOR ANY PERSON, UNLESS THEY ARE ACTING UNDER THE DIRECTION OF A LICENSED PROFESSIONAL ENGINEER TO ALTER ANY ITEM IN ANY WAY. IF ANY ITEM BEARING THE SEAL OF AN ENGINEER IS ALTERED, THE ALTERING ENGINEER SHALL AFFIX HIS SEAL AND A NOTATION "ALTERED BY", FOLLOWED BY HIS SIGNATURE AND DATE OF SUCH ALTERATION AND A SPECIFIC DESCRIPTION OF THE ALTERATION


NUMBER	DATE	DESCRIPTION	BY	NUMBER	DATE	DESCRIPTION	BY
1	07/12/23	ISSUED TO INCORPORATE JUNE 29, 2023 NYSEC REVIEW COMMENTS	S.T.K.				
0	06/16/23	NEW DRAWING FOR PROPOSED SOIL BORING LOCATIONS	S.T.K.				

DESIGNED BY
EUGENE G. KEMPEY

DRAWN BY:
EUGENE G. KEMPEY

CHECKED BY:
EUGENE G. KEMPEY

APPROVED BY
EUGENE G. KEMPEY P. E.

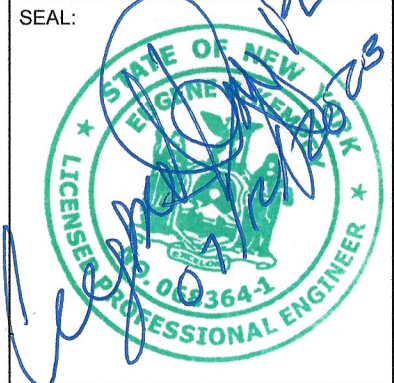

COX BROS, LLC

168 TOWN LINE ROAD
KINGS PARK, NEW YORK 11754

KEMPEY ENGINEERING
1569 EAST BEECHER HILL ROAD
OWEGO, NEW YORK 13827
(607) 223 - 4653

**KEMPEY ENGINEERING
REMEDIATION INVESTIGATION
PROPOSED SOIL BORING
LOCATION PLAN**

ISSUE DATE: 07/12/2023	SCALE: 100' = 1"	DRAWING NUMBER: Fig. 10	REVISION NUMBER: 1	SHEET NUMBER: 2 OF 2
---------------------------	---------------------	----------------------------	-----------------------	-------------------------