


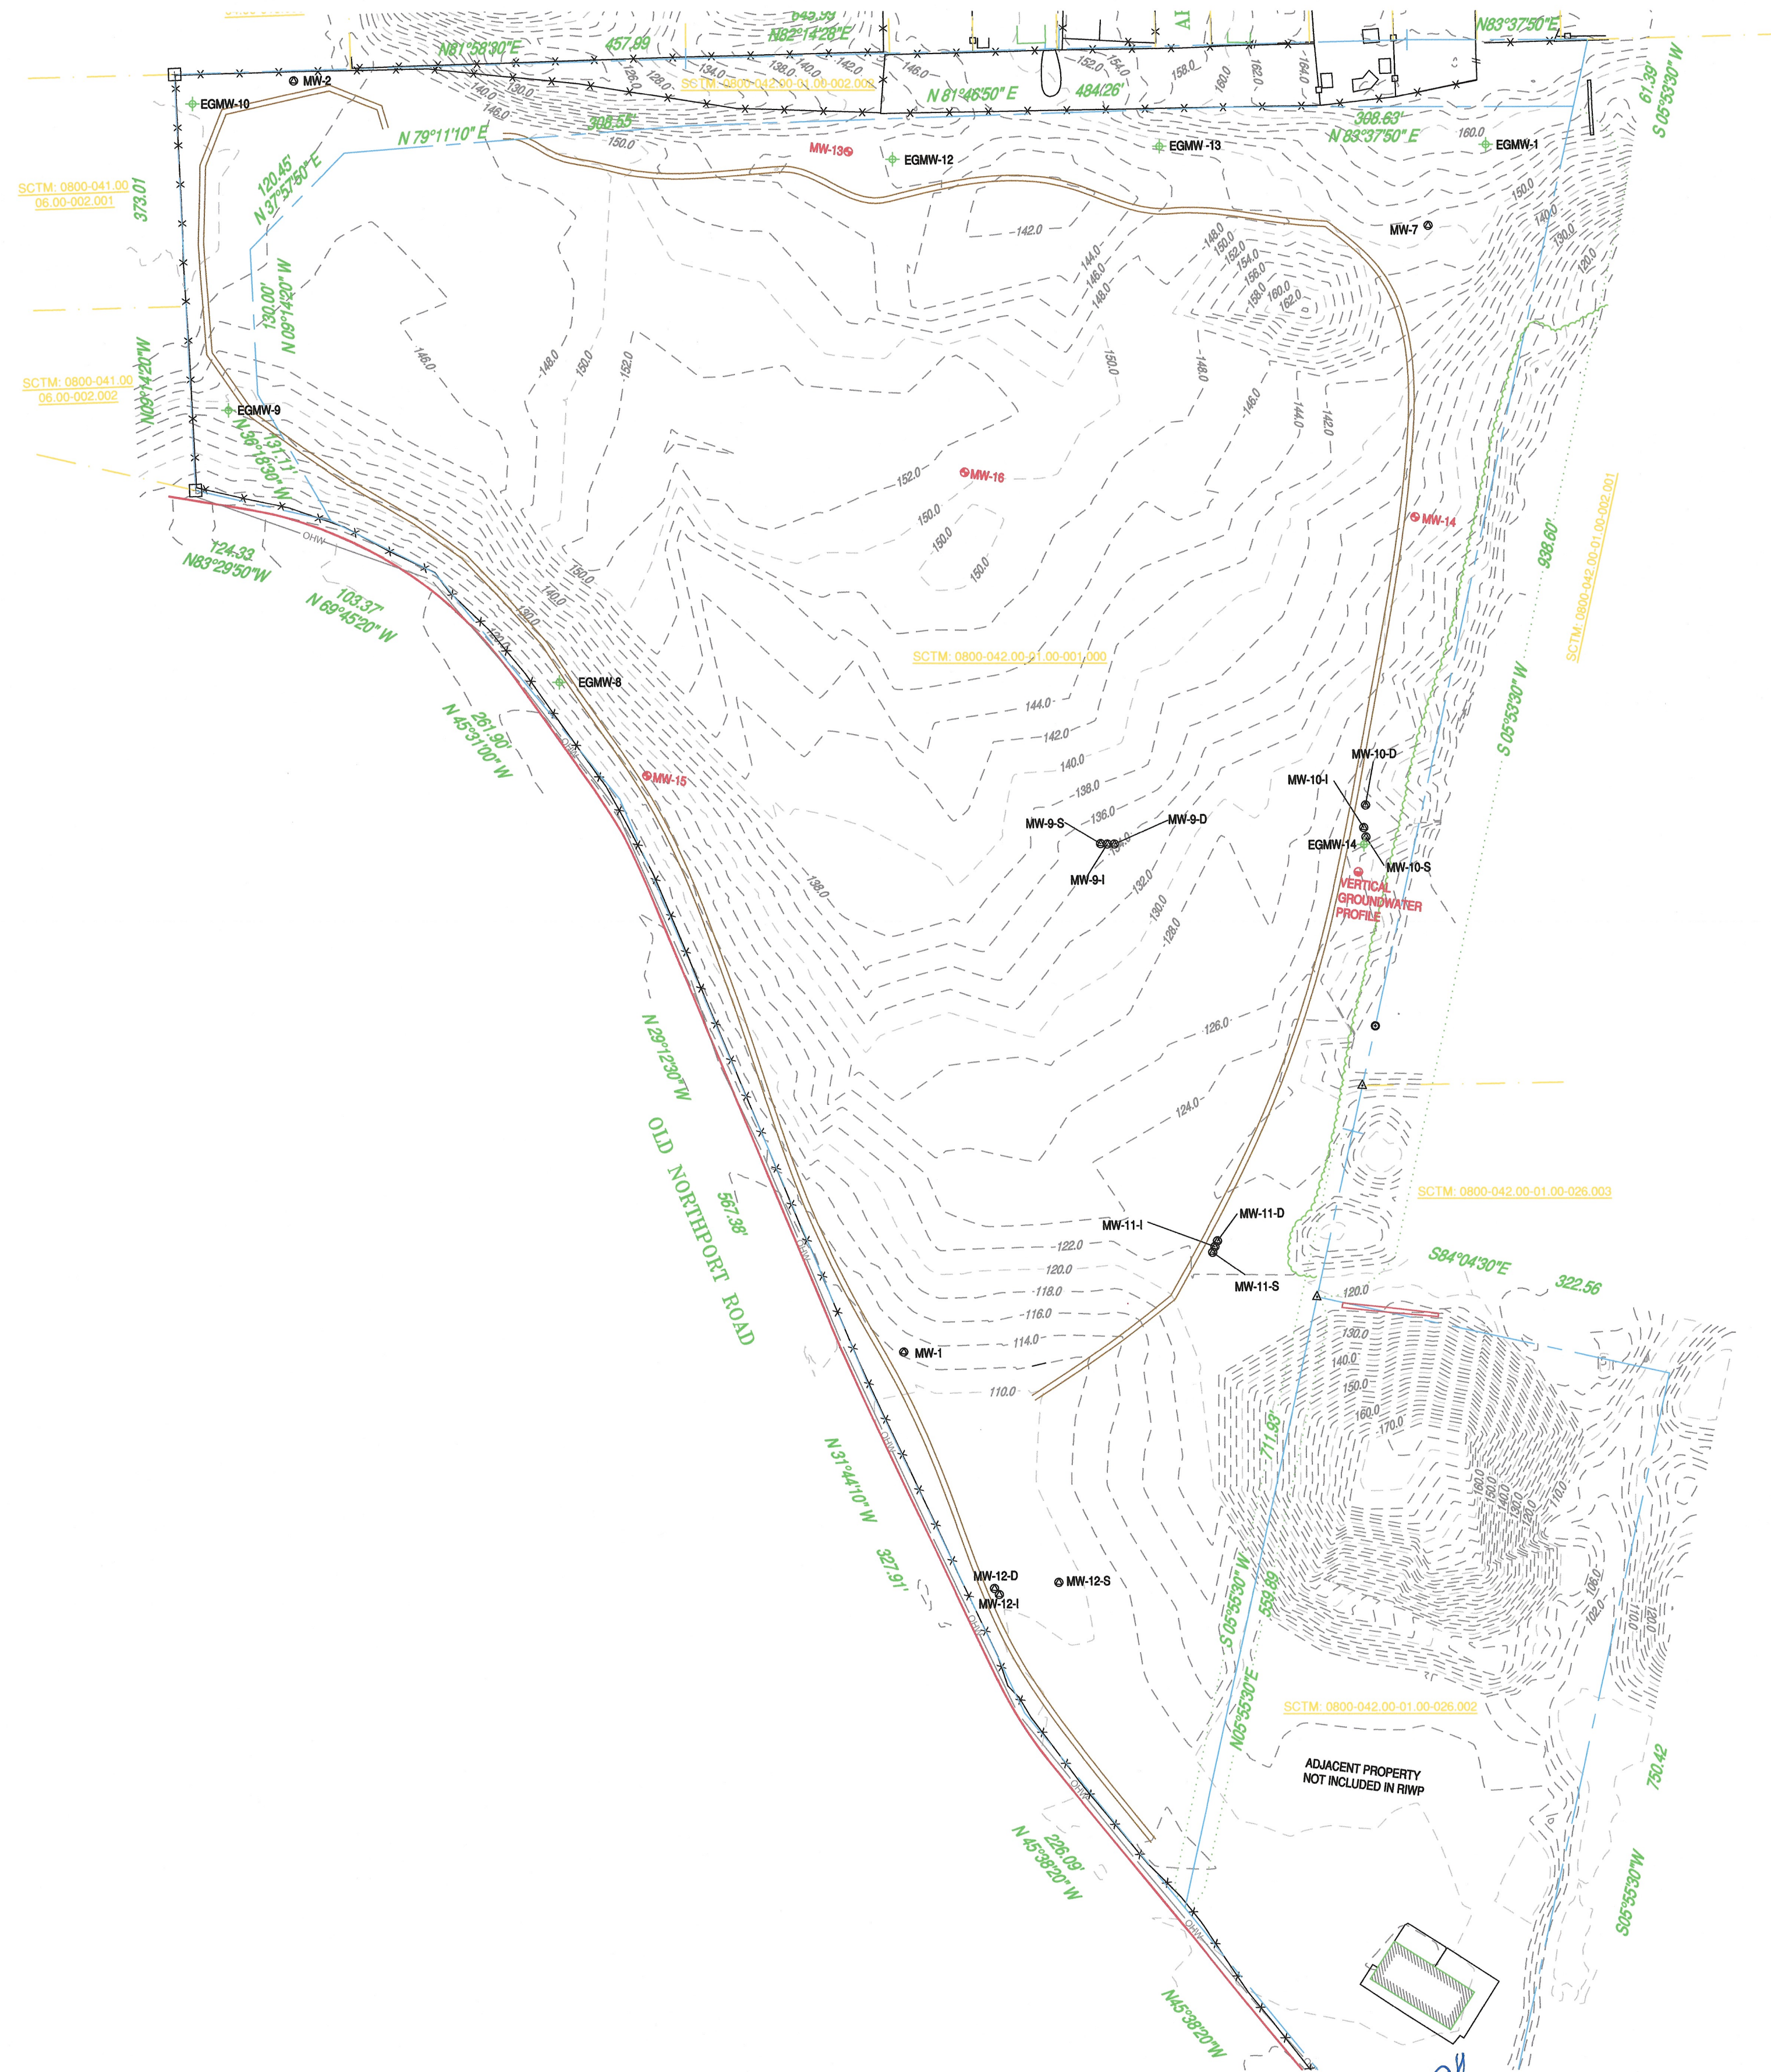


- LEGEND**
- DRAINAGE MANHOLE
 - WOOD UTILITY POLE
 - CATCHBASIN
 - MONUMENT
 - REBAR
 - LATH
 - EXISTING MONITORING WELL (MW)
 - PROPOSED MONITORING WELL (MW)
 - VERTICAL GROUNDWATER PROFILE
 - PROPOSED SOIL BORING (SB)
 - EXPLOSIVE GAS MONITORING WELL (EGMW)
 - APEX TEST PIT (ATP)

IT IS A VIOLATION OF SECTION 7209.2 OF THE NEW YORK STATE EDUCATION LAW FOR ANY PERSON, UNLESS THEY ARE ACTING UNDER THE DIRECTION OF A LICENSED PROFESSIONAL ENGINEER TO ALTER ANY ITEM IN ANY WAY, IF ANY ITEM BEARING THE SEAL OF AN ENGINEER IS ALTERED, THE ALTERING ENGINEER SHALL AFFIX HIS SEAL AND A NOTATION "ALTERED BY", FOLLOWED BY HIS SIGNATURE AND DATE OF SUCH ALTERATION AND A SPECIFIC DESCRIPTION OF THE ALTERATION

NUMBER	DATE	DESCRIPTION	BY
1	07/12/23	ISSUED TO INCORPORATE JUNE 29, 2023 NYSEC REVIEW COMMENTS	S.T.K.
0	06/16/23	NEW DRAWING FOR PROPOSED GROUNDWATER MONITORING WELLS	S.T.K.
NUMBER	DATE	DESCRIPTION	BY

DESIGNED BY
EUGENE G. KEMPEY
DRAWN BY:
EUGENE G. KEMPEY
CHECKED BY:
EUGENE G. KEMPEY
APPROVED BY
EUGENE G. KEMPEY P. E.

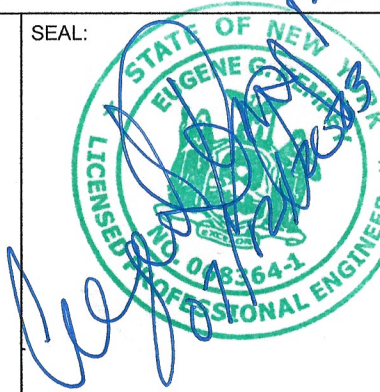

COX BROS, LLC
168 TOWN LINE ROAD
KINGS PARK, NEW YORK 11754
KEMPEY ENGINEERING
1569 EAST BEECHER HILL ROAD
OWEGO, NEW YORK 13827
(607) 223 - 4653

**KEMPEY ENGINEERING
REMEDIAL INVESTIGATION
PROPOSED GROUNDWATER
MONITORING WELL LOCATION PLAN**

ISSUE DATE: 07/12/2023	SCALE: 100' = 1"	DRAWING NUMBER: Fig. 9	REVISION NUMBER: 1	SHEET NUMBER: 1 OF 2
---------------------------	---------------------	---------------------------	-----------------------	-------------------------