

July 10, 2018

Mr. Sarken Dressler
New York State Department of Environmental Conservation
Division of Environmental Remediation
Region 1
50 Circle Road
Stony Brook, New York 11790

Re: Progress Report #1, June 2018
250 East Main Street, LLC
250 East Main Street, Bay Shore, New York
NYSDEC Site No. C152245

Dear Mr. Dressler:

On behalf of 250 East Main Street, LLC (250 East Main Street), Roux Environmental Engineering and Geology, D.P.C. (Roux) is submitting this Progress Report #1 (Report) for the site located at 250 East Main Street (Tax Lot 69-001, Block 1), Bay Shore, New York (Site). This Report was prepared as required by the New York State Department of Environmental Conservation (NYSDEC) Brownfield Cleanup Agreement (BCA) Site No. C152245 dated November 1, 2017. This Report describes activities completed at the Site in June 2018. Appendix A, Section XI of the BCA specifies the required contents of this Monthly Report, which are detailed below.

Activities Completed During the Reporting Period (June 2018)

Remedial Investigation Work Plan Approval

The NYSDEC conditionally approved the Remedial Investigation Work Plan (RIWP), dated March 2, 2018, on June 4, 2018 provided that the revised RIWP address their comment requiring an off-Site soil vapor intrusion investigation. A final revised RIWP, addressing all NYSDEC comments, was provided to NYSDEC on June 14, 2018 and a hardcopy was placed into the document repository on June 15, 2018. All RI work is being performed in accordance with this RIWP.

Remedial Investigation

The Remedial Investigation (RI) is currently ongoing. Below is a summary of activities completed during this reporting period with sample locations shown on the attached Figure 6:

- A total of eight soil borings, five monitoring wells, and two soil vapor monitoring points were advanced/installed at the Site;
- A total of 18 soil samples (including QA/QC) were collected from the eight soil borings; and
- The Community Air Monitoring Program (CAMP) was implemented during all invasive activities and no exceedances were reported.

All soil borings completed during this reporting period were advanced to the water table or to a maximum depth of 20 feet below land surface (ft bls) at the monitoring well locations (RSB-4/MW-6, RSB-5/MW-7, MW-8, MW-9, and MW-10). Groundwater was encountered at approximately five ft bls at each location. During soil boring activities, soil lithology was recorded, inspected (visual and olfactory) for evidence of contamination, and field screened continuously for volatile organic compounds using a photoionization detector (PID). Two soil samples were collected from each soil boring, with the exception of RSB-7 where three soil samples were collected. All of the soil samples were submitted to Alpha Analytical under chain-of-custody procedures. The soil samples were analyzed for compounds listed in the RIWP.

All groundwater monitoring wells installed during this reporting period (MW-6 through MW-10) were installed to a depth of 18 ft bls using a Geoprobe drill rig with 6-inch augers. Each monitoring well was constructed with approximately 15 feet of 2-inch diameter, 0.020-foot slotted polyvinyl chloride (PVC) screens, installed to bridge the water table. Following installation, all newly installed monitoring wells were developed to ensure proper hydraulic connection with the aquifer and to reduce turbidity of the groundwater.

All soil vapor monitoring points were installed approximately two feet above the water table.

Tables summarizing the unvalidated analytical data are provided in Attachment 1 (a Data Usability Summary Report [DUSR] will be prepared for these samples and any revisions to the tables will be included in the Remedial Investigation Report [RIR]).

Tenant Notification Regarding Generic New York State Department of Health (NYSDOH) Fact Sheets and Indoor Air Results

In a June 13, 2018 letter, Roux, on behalf 250 East Main Street, provided the tenant at the Site, Northwell Health, with the applicable generic fact sheets for parameters of concern detected in indoor air (acetone, benzene, carbon tetrachloride, tetrachloroethene and trichloroethene). The letter also included the results of the March 2018 indoor air sampling that had been previously provided to the tenant in May 2018. None of the parameters with fact sheets were detected above the NYSDOH guideline values or typical levels for indoor air provided in the fact sheets.

Citizen Participation Plan Activities During This Reporting Period (June 2018)

- The 30-day public comment period on the RIWP came to a close on June 1, 2018.
- The RIWP was placed in the document repository on June 15, 2018.

Citizen Participation Plan Activities during the Next Reporting Period (July 2018)

No citizens participation activities are anticipated in July 2018.

Anticipated Work in the Next Reporting Period (July 2018)

Groundwater sampling and soil vapor sampling at SV-3 and SV-4 will take place on July 10, 2018. Data collected from the groundwater sampling and soil vapor sampling will be provided in the monthly progress report following receipt of the data.

The on-Site tidal study will be performed once the groundwater sampling has been completed.

Updated Remedial Investigation Schedule

The RI schedule, provided in the RIWP, is shown below:

Remedial Investigation Schedule		
Remedial Investigation Work Plan (RIWP) Public Comment Period	May 2 through June 1, 2018	
NYSDEC Conditional Approval of RIWP/Issuance of Final RIWP	June 4, 2018/June 14, 2018	
Remedial Investigation	June/July 2018	Anticipated 3 weeks to complete RI field activities.
Off-Site Soil Vapor Intrusion Investigation	November 2018	The heating season runs from November 15, 2018-March 31, 2019. Sampling will be conducted early in the season.
Submit RIR to NYSDEC	December 2018	Assumes additional off-Site RI not required.
NYSDEC and NYSDOH Approval of RIR	January 2019	

If you have any questions or concerns, please feel free to contact the undersigned at 631-232-2600.

Sincerely,

ROUX ENVIRONMENTAL ENGINEERING AND GEOLOGY, D.P.C.



Noelle Clarke, P.E.
Principal Engineer


Attachments

cc: Barry Cohen, Certilman Balin Adler & Hymen, LLP
Peter O'Hara, 250 East Main Street, LLC

FIGURES

1. Proposed RI Sampling Locations

V:\CAD\PROJECTS\2874\0001\103\2874.0001Y103.01.DWG

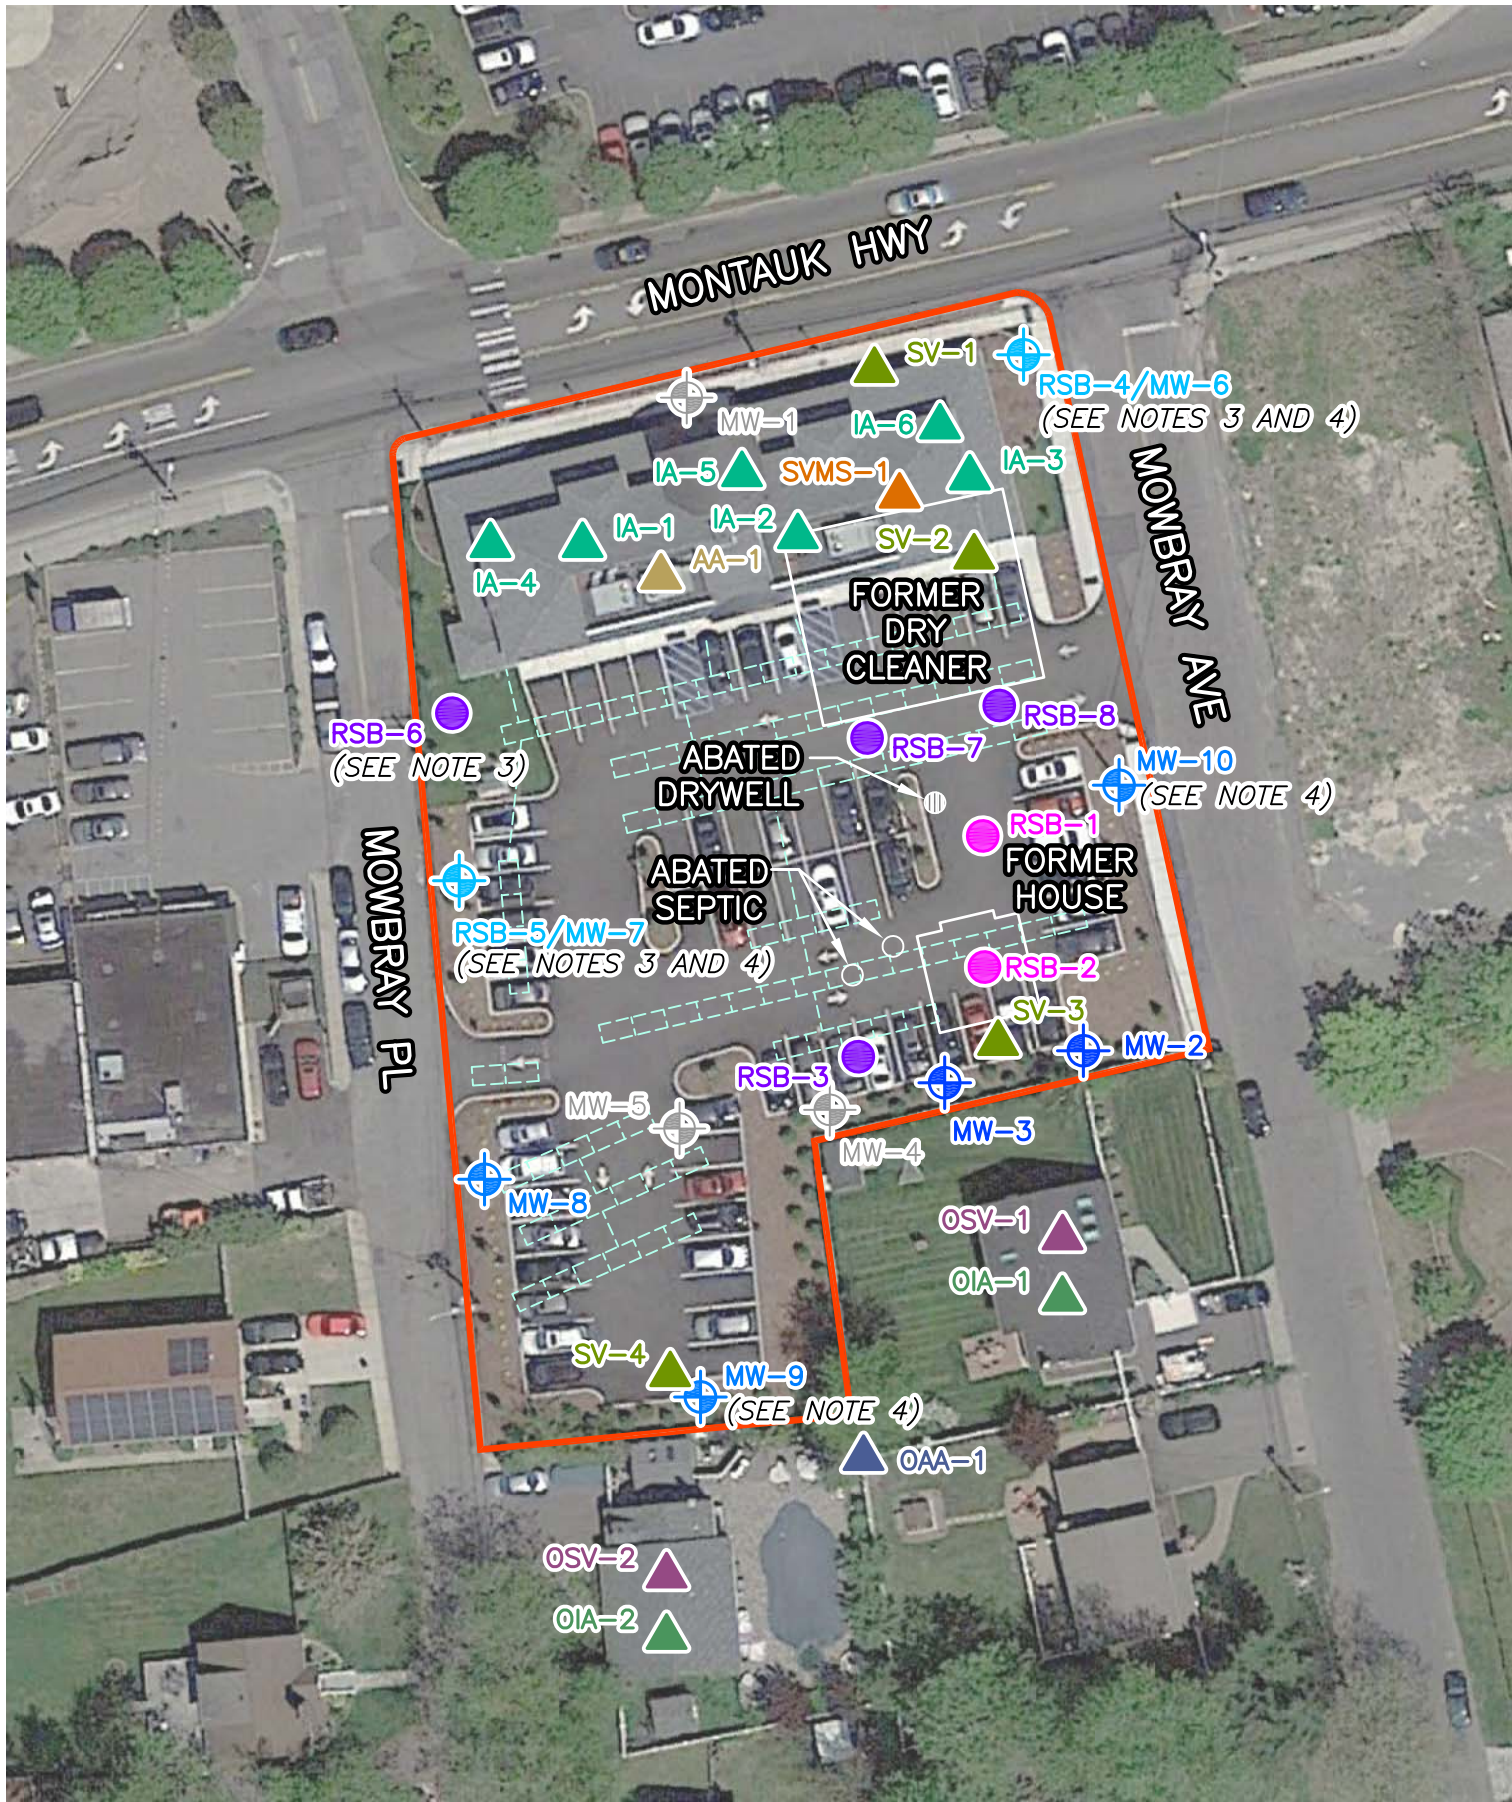


LEGEND

- BCP SITE BOUNDARY
- SITE DRAINAGE
- MW-2: LOCATION OF EXISTING MONITORING WELL
- MW-1: LOCATION OF FORMER MONITORING WELL
- RSB-1: PROPOSED SOIL SAMPLE LOCATION (VOCs ONLY)
- RSB-3: PROPOSED SOIL SAMPLE LOCATION (FULL SUITE ANALYSIS)
- IA-1: PROPOSED INDOOR AIR SAMPLE LOCATION
- SVMS-1: PROPOSED SOIL VAPOR MITIGATION SYSTEM SAMPLE LOCATION
- SV-1: PROPOSED SOIL VAPOR SAMPLE LOCATION
- AA-1: PROPOSED AMBIENT AIR SAMPLE LOCATION
- MW-9: PROPOSED MONITORING WELL LOCATION (NO SOIL SAMPLING)
- RSB-4/MW-6: PROPOSED MONITORING WELL LOCATION WITH DOCUMENTATION SOIL SAMPLES (SHALLOW AND ABOVE THE WATER TABLE)
- OSV-1: PROPOSED OFF-SITE SUB-SLAB SOIL VAPOR SAMPLE LOCATION
- OIA-1: PROPOSED OFF-SITE INDOOR AIR SAMPLE LOCATION
- OAA-1: PROPOSED OFF-SITE AMBIENT AIR SAMPLE LOCATION

NOTES

- IA-1 THROUGH IA-3 COLLECTED FROM FIRST FLOOR.
- IA-4 THROUGH IA-6 COLLECTED FROM SECOND FLOOR.
- IN ADDITION TO DEEPER SAMPLES, SHALLOW SOIL SAMPLES FROM THE 0-2 INCH INTERVAL BELOW ANY VEGETATION WILL BE COLLECTED FROM RSB-4/MW-6, RSB-5/MW-7 AND RSB-6.
- 1,4-DIOXANE AND PFAS SAMPLING WILL BE PERFORMED AT MW-6, MW-7, MW-9 AND MW-10.

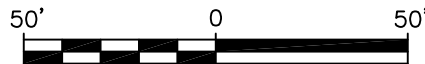

Title:

PROPOSED RI SAMPLING LOCATIONS

250 EAST MAIN STREET, BAYSHORE, NEW YORK

Prepared For:

250 EAST MAIN STREET, LLC



Compiled by: R.L.

Date: 11JUN18

FIGURE

Prepared by: G.M.

Scale: AS SHOWN

6

Project Mgr: R.L.

Project: 2874.0001Y000

File: 2874.0001Y103.01.DWG

AERIAL SOURCE
GOOGLE EARTH: MAY 11, 2016

ATTACHMENTS

1. Soil Quality Data

Notes Utilized Throughout Tables	
Soil Tables	
J -	Estimated value
U -	Indicates that the compound was analyzed for but not detected
P -	The RPD between the results for the two columns exceeds the method-specified criteria
I -	The lower value for the two columns has been reported due to obvious interference
RPD -	Relative Percent Difference
ft bls -	Feet below land surface
FD -	Duplicate sample
µg/kg -	Micrograms per kilogram
mg/kg -	Milligrams per kilogram
NYSDEC -	New York State Department of Environmental Conservation
SCO -	Soil Cleanup Objectives
--	No SCO available
Bold data indicates that parameter was detected above the NYSDEC Part 375 Commercial SCO	

Table 1. Summary of Volatile Organic Compounds in Soil, 250 East Main Street, Bay Shore, New York

Sample Designation:			RSB-1	RSB-1	RSB-2	RSB-2	RSB-3	RSB-3
Sample Date:			06/21/2018	06/21/2018	06/21/2018	06/21/2018	06/21/2018	06/21/2018
Sample Depth (ft bls):			0 - 1	4 - 5	0 - 1	4 - 5	0 - 1	3.5 - 4.5
Normal or Field Duplicate:			N	N	N	N	N	N
Parameter	NYSDEC Part 375 Commercial SCO	Unit						
1,1,1,2-Tetrachloroethane	--	UG/KG	0.88 U	0.58 U	0.58 U	0.66 U	0.61 U	0.55 U
1,1,1-Trichloroethane (TCA)	500000	UG/KG	0.88 U	0.58 U	0.58 U	0.66 U	0.61 U	0.55 U
1,1,2,2-Tetrachloroethane	--	UG/KG	0.88 U	0.58 U	0.58 U	0.66 U	0.61 U	0.55 U
1,1,2-Trichloroethane	--	UG/KG	1.8 U	1.2 U	1.2 U	1.3 U	1.2 U	1.1 U
1,1-Dichloroethane	240000	UG/KG	1.8 U	1.2 U	1.2 U	1.3 U	1.2 U	1.1 U
1,1-Dichloroethene	500000	UG/KG	1.8 U	1.2 U	1.2 U	1.3 U	1.2 U	1.1 U
1,1-Dichloropropene	--	UG/KG	0.88 U	0.58 U	0.58 U	0.66 U	0.61 U	0.55 U
1,2,3-Trichlorobenzene	--	UG/KG	3.5 U	2.3 U	2.3 U	2.6 U	2.4 U	2.2 U
1,2,3-Trichloropropane	--	UG/KG	3.5 U	2.3 U	2.3 U	2.6 U	2.4 U	2.2 U
1,2,4,5-Tetramethylbenzene	--	UG/KG	3.5 U	2.3 U	2.3 U	2.6 U	2.4 U	2.2 U
1,2,4-Trichlorobenzene	--	UG/KG	3.5 U	2.3 U	2.3 U	2.6 U	2.4 U	2.2 U
1,2,4-Trimethylbenzene	190000	UG/KG	0.62 J	2.3 U	2.3 U	2.6 U	2.4 U	2.2 U
1,2-Dibromo-3-Chloropropane	--	UG/KG	5.3 U	3.5 U	3.5 U	4 U	3.7 U	3.3 U
1,2-Dibromoethane (Ethylene Dibromide)	--	UG/KG	1.8 U	1.2 U	1.2 U	1.3 U	1.2 U	1.1 U
1,2-Dichlorobenzene	500000	UG/KG	3.5 U	2.3 U	2.3 U	2.6 U	2.4 U	2.2 U
1,2-Dichloroethane	30000	UG/KG	1.8 U	1.2 U	1.2 U	1.3 U	1.2 U	1.1 U
1,2-Dichloropropane	--	UG/KG	1.8 U	1.2 U	1.2 U	1.3 U	1.2 U	1.1 U
1,3,5-Trimethylbenzene (Mesitylene)	190000	UG/KG	3.5 U	2.3 U	2.3 U	2.6 U	2.4 U	2.2 U
1,3-Dichlorobenzene	280000	UG/KG	3.5 U	2.3 U	2.3 U	2.6 U	2.4 U	2.2 U
1,3-Dichloropropane	--	UG/KG	3.5 U	2.3 U	2.3 U	2.6 U	2.4 U	2.2 U
1,4-Dichlorobenzene	130000	UG/KG	3.5 U	2.3 U	2.3 U	2.6 U	2.4 U	2.2 U
1,4-Diethyl Benzene	--	UG/KG	3.5 U	2.3 U	2.3 U	2.6 U	2.4 U	2.2 U
1,4-Dioxane (P-Dioxane)	130000	UG/KG	180 U	120 U	120 U	130 U	120 U	110 U
2,2-Dichloropropane	--	UG/KG	3.5 U	2.3 U	2.3 U	2.6 U	2.4 U	2.2 U
2-Chlorotoluene	--	UG/KG	3.5 U	2.3 U	2.3 U	2.6 U	2.4 U	2.2 U
2-Hexanone	--	UG/KG	18 U	12 U	12 U	13 U	12 U	11 U
4-Chlorotoluene	--	UG/KG	3.5 U	2.3 U	2.3 U	2.6 U	2.4 U	2.2 U
4-Ethyltoluene	--	UG/KG	3.5 U	2.3 U	2.3 U	2.6 U	2.4 U	2.2 U
Acetone	500000	UG/KG	16 J	25	12 U	220	12 U	11 U
Acrylonitrile	--	UG/KG	7.1 U	4.6 U	4.6 U	5.3 U	4.9 U	4.4 U
Benzene	44000	UG/KG	0.88 U	0.58 U	0.58 U	0.66 U	0.61 U	0.55 U
Bromobenzene	--	UG/KG	3.5 U	2.3 U	2.3 U	2.6 U	2.4 U	2.2 U
Bromochloromethane	--	UG/KG	3.5 U	2.3 U	2.3 U	2.6 U	2.4 U	2.2 U

Table 1. Summary of Volatile Organic Compounds in Soil, 250 East Main Street, Bay Shore, New York

Sample Designation:			RSB-1	RSB-1	RSB-2	RSB-2	RSB-3	RSB-3
Sample Date:			06/21/2018	06/21/2018	06/21/2018	06/21/2018	06/21/2018	06/21/2018
Sample Depth (ft bls):			0 - 1	4 - 5	0 - 1	4 - 5	0 - 1	3.5 - 4.5
Normal or Field Duplicate:			N	N	N	N	N	N
Parameter	NYSDEC Part 375 Commercial SCO	Unit						
Bromodichloromethane	--	UG/KG	0.88 U	0.58 U	0.58 U	0.66 U	0.61 U	0.55 U
Bromoform	--	UG/KG	7.1 U	4.6 U	4.6 U	5.3 U	4.9 U	4.4 U
Bromomethane	--	UG/KG	3.5 U	2.3 U	2.3 U	2.6 U	2.4 U	2.2 U
Carbon Disulfide	--	UG/KG	18 U	12 U	12 U	13 U	12 U	11 U
Carbon Tetrachloride	22000	UG/KG	1.8 U	1.2 U	1.2 U	1.3 U	1.2 U	1.1 U
Chlorobenzene	500000	UG/KG	0.88 U	0.58 U	0.58 U	0.66 U	0.61 U	0.55 U
Chloroethane	--	UG/KG	3.5 U	2.3 U	2.3 U	2.6 U	2.4 U	2.2 U
Chloroform	350000	UG/KG	2.6 U	1.7 U	1.7 U	2 U	1.8 U	1.7 U
Chloromethane	--	UG/KG	7.1 U	4.6 U	4.6 U	5.3 U	4.9 U	4.4 U
Cis-1,2-Dichloroethylene	500000	UG/KG	1.8 U	6.3	1.2 U	0.72 J	1.2 U	1.1 U
Cis-1,3-Dichloropropene	--	UG/KG	0.88 U	0.58 U	0.58 U	0.66 U	0.61 U	0.55 U
Cymene	--	UG/KG	1.8 U	1.2 U	1.2 U	2.9	1.2 U	1.1 U
Dibromochloromethane	--	UG/KG	1.8 U	1.2 U	1.2 U	1.3 U	1.2 U	1.1 U
Dibromomethane	--	UG/KG	3.5 U	2.3 U	2.3 U	2.6 U	2.4 U	2.2 U
Dichlorodifluoromethane	--	UG/KG	18 U	12 U	12 U	13 U	12 U	11 U
Dichloroethylenes	--	UG/KG	1.8 U	6.3	1.2 U	0.72 J	1.2 U	1.1 U
Diethyl Ether (Ethyl Ether)	--	UG/KG	3.5 U	2.3 U	2.3 U	2.6 U	2.4 U	2.2 U
Ethylbenzene	390000	UG/KG	1.8 U	1.2 U	1.2 U	0.94 J	1.2 U	1.1 U
Hexachlorobutadiene	--	UG/KG	7.1 U	4.6 U	4.6 U	5.3 U	4.9 U	4.4 U
Isopropylbenzene (Cumene)	--	UG/KG	1.8 U	1.2 U	1.2 U	1.3 U	1.2 U	1.1 U
m,p-Xylene	--	UG/KG	3.5 U	2.3 U	2.3 U	2.6 U	2.4 U	2.2 U
Methyl Ethyl Ketone (2-Butanone)	500000	UG/KG	18 U	12 U	12 U	42	12 U	11 U
Methyl Isobutyl Ketone (4-Methyl-2-Pentanone)	--	UG/KG	18 U	12 U	12 U	13 U	12 U	11 U
Methylene Chloride	500000	UG/KG	8.8 U	5.8 U	5.8 U	6.6 U	6.1 U	5.5 U
Naphthalene	500000	UG/KG	1.2 J	4.6 U	4.6 U	5.3 U	4.9 U	4.4 U
N-Butylbenzene	500000	UG/KG	1.8 U	1.2 U	1.2 U	1.3 U	1.2 U	1.1 U
N-Propylbenzene	500000	UG/KG	1.8 U	1.2 U	1.2 U	1.3 U	1.2 U	1.1 U
O-Xylene (1,2-Dimethylbenzene)	--	UG/KG	1.8 U	1.2 U	1.2 U	1.3 U	1.2 U	1.1 U
Sec-Butylbenzene	500000	UG/KG	1.8 U	1.2 U	1.2 U	1.3 U	1.2 U	1.1 U
Styrene	--	UG/KG	1.8 U	1.2 U	1.2 U	1.3 U	1.2 U	1.1 U
T-Butylbenzene	500000	UG/KG	3.5 U	2.3 U	2.3 U	2.6 U	2.4 U	2.2 U
Tert-Butyl Methyl Ether	500000	UG/KG	3.5 U	2.3 U	2.3 U	2.6 U	2.4 U	2.2 U
Tetrachloroethylene (PCE)	150000	UG/KG	3.4	5.7	1.5	0.91	0.68	0.49 J

Table 1. Summary of Volatile Organic Compounds in Soil, 250 East Main Street, Bay Shore, New York

Sample Designation:			RSB-1	RSB-1	RSB-2	RSB-2	RSB-3	RSB-3
Sample Date:			06/21/2018	06/21/2018	06/21/2018	06/21/2018	06/21/2018	06/21/2018
Sample Depth (ft bls):			0 - 1	4 - 5	0 - 1	4 - 5	0 - 1	3.5 - 4.5
Normal or Field Duplicate:			N	N	N	N	N	N
Parameter	NYSDEC Part 375 Commercial SCO	Unit						
Toluene	500000	UG/KG	1.3 J	1.2 U	1.2 U	8.5	1.2 U	1.1 U
Total, 1,3-Dichloropropene (Cis And Trans)	--	UG/KG	0.88 U	0.58 U	0.58 U	0.66 U	0.61 U	0.55 U
Trans-1,2-Dichloroethene	500000	UG/KG	2.6 U	1.7 U	1.7 U	2 U	1.8 U	1.7 U
Trans-1,3-Dichloropropene	--	UG/KG	1.8 U	1.2 U	1.2 U	1.3 U	1.2 U	1.1 U
Trans-1,4-Dichloro-2-Butene	--	UG/KG	8.8 U	5.8 U	5.8 U	6.6 U	6.1 U	5.5 U
Trichloroethylene (TCE)	200000	UG/KG	0.88 U	0.92	0.58 U	0.66 U	0.61 U	0.55 U
Trichlorofluoromethane	--	UG/KG	7.1 U	4.6 U	4.6 U	5.3 U	4.9 U	4.4 U
Vinyl Acetate	--	UG/KG	18 U	12 U	12 U	13 U	12 U	11 U
Vinyl Chloride	13000	UG/KG	1.8 U	1.2 U	1.2 U	1.3 U	1.2 U	1.1 U
Xylenes	500000	UG/KG	1.8 U	1.2 U	1.2 U	1.3 U	1.2 U	1.1 U

Table 1. Summary of Volatile Organic Compounds in Soil, 250 East Main Street, Bay Shore, New York

Sample Designation:			RSB-4	RSB-4	RSB-5	RSB-5	RSB-6	RSB-6
Sample Date:			06/21/2018	06/21/2018	06/21/2018	06/21/2018	06/21/2018	06/21/2018
Sample Depth (ft bls):			0 - 0.2	3.5 - 4.5	0 - 0.2	4 - 5	0 - 0.2	4 - 5
Normal or Field Duplicate:			N	N	N	N	N	N
Parameter	NYSDEC Part 375 Commercial SCO	Unit						
1,1,1,2-Tetrachloroethane	--	UG/KG	0.61 U	0.39 U	0.65 U	0.66 U	0.66 U	0.58 U
1,1,1-Trichloroethane (TCA)	500000	UG/KG	0.61 U	0.39 U	0.65 U	0.66 U	0.66 U	0.58 U
1,1,2,2-Tetrachloroethane	--	UG/KG	0.61 U	0.39 U	0.65 U	0.66 U	0.66 U	0.58 U
1,1,2-Trichloroethane	--	UG/KG	1.2 U	0.78 U	1.3 U	1.3 U	1.3 U	1.2 U
1,1-Dichloroethane	240000	UG/KG	1.2 U	0.78 U	1.3 U	1.3 U	1.3 U	1.2 U
1,1-Dichloroethene	500000	UG/KG	1.2 U	0.78 U	1.3 U	1.3 U	1.3 U	1.2 U
1,1-Dichloropropene	--	UG/KG	0.61 U	0.39 U	0.65 U	0.66 U	0.66 U	0.58 U
1,2,3-Trichlorobenzene	--	UG/KG	2.4 U	1.6 U	2.6 U	2.6 U	2.6 U	2.3 U
1,2,3-Trichloropropane	--	UG/KG	2.4 U	1.6 U	2.6 U	2.6 U	2.6 U	2.3 U
1,2,4,5-Tetramethylbenzene	--	UG/KG	2.4 U	1.6 U	2.6 U	2.6 U	2.6 U	2.3 U
1,2,4-Trichlorobenzene	--	UG/KG	2.4 U	1.6 U	2.6 U	2.6 U	2.6 U	2.3 U
1,2,4-Trimethylbenzene	190000	UG/KG	2.4 U	1.6 U	2.6 U	2.6 U	2.6 U	2.3 U
1,2-Dibromo-3-Chloropropane	--	UG/KG	3.7 U	2.3 U	3.9 U	4 U	3.9 U	3.5 U
1,2-Dibromoethane (Ethylene Dibromide)	--	UG/KG	1.2 U	0.78 U	1.3 U	1.3 U	1.3 U	1.2 U
1,2-Dichlorobenzene	500000	UG/KG	2.4 U	1.6 U	2.6 U	2.6 U	2.6 U	2.3 U
1,2-Dichloroethane	30000	UG/KG	1.2 U	0.78 U	1.3 U	1.3 U	1.3 U	1.2 U
1,2-Dichloropropane	--	UG/KG	1.2 U	0.78 U	1.3 U	1.3 U	1.3 U	1.2 U
1,3,5-Trimethylbenzene (Mesitylene)	190000	UG/KG	2.4 U	1.6 U	2.6 U	2.6 U	2.6 U	2.3 U
1,3-Dichlorobenzene	280000	UG/KG	2.4 U	1.6 U	2.6 U	2.6 U	2.6 U	2.3 U
1,3-Dichloropropane	--	UG/KG	2.4 U	1.6 U	2.6 U	2.6 U	2.6 U	2.3 U
1,4-Dichlorobenzene	130000	UG/KG	2.4 U	1.6 U	2.6 U	2.6 U	2.6 U	2.3 U
1,4-Diethyl Benzene	--	UG/KG	2.4 U	1.6 U	2.6 U	2.6 U	2.6 U	2.3 U
1,4-Dioxane (P-Dioxane)	130000	UG/KG	120 U	78 U	130 U	130 U	130 U	120 U
2,2-Dichloropropane	--	UG/KG	2.4 U	1.6 U	2.6 U	2.6 U	2.6 U	2.3 U
2-Chlorotoluene	--	UG/KG	2.4 U	1.6 U	2.6 U	2.6 U	2.6 U	2.3 U
2-Hexanone	--	UG/KG	12 U	7.8 U	13 U	13 U	13 U	12 U
4-Chlorotoluene	--	UG/KG	2.4 U	1.6 U	2.6 U	2.6 U	2.6 U	2.3 U
4-Ethyltoluene	--	UG/KG	2.4 U	1.6 U	2.6 U	2.6 U	2.6 U	2.3 U
Acetone	500000	UG/KG	12 U	7.8 U	74	76	13 U	19
Acrylonitrile	--	UG/KG	4.9 U	3.1 U	5.2 U	5.3 U	5.2 U	4.6 U
Benzene	44000	UG/KG	0.61 U	0.39 U	0.65 U	0.66 U	0.66 U	0.58 U
Bromobenzene	--	UG/KG	2.4 U	1.6 U	2.6 U	2.6 U	2.6 U	2.3 U
Bromochloromethane	--	UG/KG	2.4 U	1.6 U	2.6 U	2.6 U	2.6 U	2.3 U

Table 1. Summary of Volatile Organic Compounds in Soil, 250 East Main Street, Bay Shore, New York

Sample Designation:			RSB-4	RSB-4	RSB-5	RSB-5	RSB-6	RSB-6
Sample Date:			06/21/2018	06/21/2018	06/21/2018	06/21/2018	06/21/2018	06/21/2018
Sample Depth (ft bls):			0 - 0.2	3.5 - 4.5	0 - 0.2	4 - 5	0 - 0.2	4 - 5
Normal or Field Duplicate:			N	N	N	N	N	N
Parameter	NYSDEC Part 375 Commercial SCO	Unit						
Bromodichloromethane	--	UG/KG	0.61 U	0.39 U	0.65 U	0.66 U	0.66 U	0.58 U
Bromoform	--	UG/KG	4.9 U	3.1 U	5.2 U	5.3 U	5.2 U	4.6 U
Bromomethane	--	UG/KG	2.4 U	1.6 U	2.6 U	2.6 U	2.6 U	2.3 U
Carbon Disulfide	--	UG/KG	12 U	7.8 U	13 U	13 U	13 U	12 U
Carbon Tetrachloride	22000	UG/KG	1.2 U	0.78 U	1.3 U	1.3 U	1.3 U	1.2 U
Chlorobenzene	500000	UG/KG	0.61 U	0.39 U	0.65 U	0.66 U	0.66 U	0.58 U
Chloroethane	--	UG/KG	2.4 U	1.6 U	2.6 U	2.6 U	2.6 U	2.3 U
Chloroform	350000	UG/KG	0.31 J	1.2 U	2 U	2 U	2 U	1.7 U
Chloromethane	--	UG/KG	4.9 U	3.1 U	5.2 U	5.3 U	5.2 U	4.6 U
Cis-1,2-Dichloroethylene	500000	UG/KG	1.2 U	0.78 U	1.3 U	1.3 U	1.3 U	1.2 U
Cis-1,3-Dichloropropene	--	UG/KG	0.61 U	0.39 U	0.65 U	0.66 U	0.66 U	0.58 U
Cymene	--	UG/KG	1.2 U	0.78 U	1.3 U	1.3 U	1.3 U	1.2 U
Dibromochloromethane	--	UG/KG	1.2 U	0.78 U	1.3 U	1.3 U	1.3 U	1.2 U
Dibromomethane	--	UG/KG	2.4 U	1.6 U	2.6 U	2.6 U	2.6 U	2.3 U
Dichlorodifluoromethane	--	UG/KG	12 U	7.8 U	13 U	13 U	13 U	12 U
Dichloroethylenes	--	UG/KG	1.2 U	0.78 U	1.3 U	1.3 U	1.3 U	1.2 U
Diethyl Ether (Ethyl Ether)	--	UG/KG	2.4 U	1.6 U	2.6 U	2.6 U	2.6 U	2.3 U
Ethylbenzene	390000	UG/KG	1.2 U	0.78 U	1.3 U	1.3 U	1.3 U	1.2 U
Hexachlorobutadiene	--	UG/KG	4.9 U	3.1 U	5.2 U	5.3 U	5.2 U	4.6 U
Isopropylbenzene (Cumene)	--	UG/KG	1.2 U	0.78 U	1.3 U	1.3 U	1.3 U	1.2 U
m,p-Xylene	--	UG/KG	2.4 U	1.6 U	2.6 U	2.6 U	2.6 U	2.3 U
Methyl Ethyl Ketone (2-Butanone)	500000	UG/KG	12 U	7.8 U	13 U	13	13 U	12 U
Methyl Isobutyl Ketone (4-Methyl-2-Pentanone)	--	UG/KG	12 U	7.8 U	13 U	13 U	13 U	12 U
Methylene Chloride	500000	UG/KG	6.1 U	3.9 U	6.5 U	6.6 U	6.6 U	5.8 U
Naphthalene	500000	UG/KG	4.9 U	3.1 U	5.2 U	5.3 U	5.2 U	4.6 U
N-Butylbenzene	500000	UG/KG	1.2 U	0.78 U	1.3 U	1.3 U	1.3 U	1.2 U
N-Propylbenzene	500000	UG/KG	1.2 U	0.78 U	1.3 U	1.3 U	1.3 U	1.2 U
O-Xylene (1,2-Dimethylbenzene)	--	UG/KG	1.2 U	0.78 U	1.3 U	1.3 U	1.3 U	1.2 U
Sec-Butylbenzene	500000	UG/KG	1.2 U	0.78 U	1.3 U	1.3 U	1.3 U	1.2 U
Styrene	--	UG/KG	1.2 U	0.78 U	1.3 U	1.3 U	1.3 U	1.2 U
T-Butylbenzene	500000	UG/KG	2.4 U	1.6 U	2.6 U	2.6 U	2.6 U	2.3 U
Tert-Butyl Methyl Ether	500000	UG/KG	2.4 U	1.6 U	2.6 U	2.6 U	2.6 U	2.3 U
Tetrachloroethylene (PCE)	150000	UG/KG	0.61 U	0.39 U	0.65 U	0.66 U	0.3 J	1.5

Table 1. Summary of Volatile Organic Compounds in Soil, 250 East Main Street, Bay Shore, New York

Sample Designation:			RSB-4	RSB-4	RSB-5	RSB-5	RSB-6	RSB-6
Sample Date:			06/21/2018	06/21/2018	06/21/2018	06/21/2018	06/21/2018	06/21/2018
Sample Depth (ft bls):			0 - 0.2	3.5 - 4.5	0 - 0.2	4 - 5	0 - 0.2	4 - 5
Normal or Field Duplicate:			N	N	N	N	N	N
Parameter	NYSDEC Part 375 Commercial SCO	Unit						
Toluene	500000	UG/KG	1.2 U	0.78 U	1.3 U	1.3 U	1.3 U	1.2 U
Total, 1,3-Dichloropropene (Cis And Trans)	--	UG/KG	0.61 U	0.39 U	0.65 U	0.66 U	0.66 U	0.58 U
Trans-1,2-Dichloroethene	500000	UG/KG	1.8 U	1.2 U	2 U	2 U	2 U	1.7 U
Trans-1,3-Dichloropropene	--	UG/KG	1.2 U	0.78 U	1.3 U	1.3 U	1.3 U	1.2 U
Trans-1,4-Dichloro-2-Butene	--	UG/KG	6.1 U	3.9 U	6.5 U	6.6 U	6.6 U	5.8 U
Trichloroethylene (TCE)	200000	UG/KG	0.61 U	0.39 U	0.65 U	0.66 U	0.66 U	0.58 U
Trichlorofluoromethane	--	UG/KG	4.9 U	3.1 U	5.2 U	5.3 U	5.2 U	4.6 U
Vinyl Acetate	--	UG/KG	12 U	7.8 U	13 U	13 U	13 U	12 U
Vinyl Chloride	13000	UG/KG	1.2 U	0.78 U	1.3 U	1.3 U	1.3 U	1.2 U
Xylenes	500000	UG/KG	1.2 U	0.78 U	1.3 U	1.3 U	1.3 U	1.2 U

Table 1. Summary of Volatile Organic Compounds in Soil, 250 East Main Street, Bay Shore, New York

Sample Designation:			RSB-7	RSB-7	RSB-7	RSB-8	RSB-8	RSB-8
Sample Date:			06/21/2018	06/21/2018	06/21/2018	06/21/2018	06/21/2018	06/21/2018
Sample Depth (ft bls):			0 - 1	2 - 3	4 - 5	0 - 1	0 - 1	4 - 5
Normal or Field Duplicate:			N	N	N	N	FD	N
Parameter	NYSDEC Part 375 Commercial SCO	Unit						
1,1,1,2-Tetrachloroethane	--	UG/KG	33 U	32 U	120 U	0.63 U	0.69 U	29 U
1,1,1-Trichloroethane (TCA)	500000	UG/KG	33 U	32 U	120 U	0.63 U	0.69 U	29 U
1,1,2,2-Tetrachloroethane	--	UG/KG	33 U	32 U	120 U	0.63 U	0.69 U	29 U
1,1,2-Trichloroethane	--	UG/KG	66 U	65 U	230 U	1.3 U	1.4 U	57 U
1,1-Dichloroethane	240000	UG/KG	66 U	65 U	230 U	1.3 U	1.4 U	57 U
1,1-Dichloroethene	500000	UG/KG	66 U	65 U	230 U	1.3 U	1.4 U	57 U
1,1-Dichloropropene	--	UG/KG	33 U	32 U	120 U	0.63 U	0.69 U	29 U
1,2,3-Trichlorobenzene	--	UG/KG	130 U	130 U	460 U	2.5 U	2.8 U	110 U
1,2,3-Trichloropropane	--	UG/KG	130 U	130 U	460 U	2.5 U	2.8 U	110 U
1,2,4,5-Tetramethylbenzene	--	UG/KG	12 J	130 U	3800	2.5 U	2.8 U	110 U
1,2,4-Trichlorobenzene	--	UG/KG	130 U	130 U	460 U	2.5 U	2.8 U	110 U
1,2,4-Trimethylbenzene	190000	UG/KG	130 U	130 U	460 U	2.5 U	2.8 U	110 U
1,2-Dibromo-3-Chloropropane	--	UG/KG	200 U	200 U	700 U	3.8 U	4.1 U	170 U
1,2-Dibromoethane (Ethylene Dibromide)	--	UG/KG	66 U	65 U	230 U	1.3 U	1.4 U	57 U
1,2-Dichlorobenzene	500000	UG/KG	130 U	130 U	460 U	2.5 U	2.8 U	110 U
1,2-Dichloroethane	30000	UG/KG	66 U	65 U	230 U	1.3 U	1.4 U	57 U
1,2-Dichloropropane	--	UG/KG	66 U	65 U	230 U	1.3 U	1.4 U	57 U
1,3,5-Trimethylbenzene (Mesitylene)	190000	UG/KG	130 U	130 U	460 U	2.5 U	2.8 U	110 U
1,3-Dichlorobenzene	280000	UG/KG	130 U	130 U	460 U	2.5 U	2.8 U	110 U
1,3-Dichloropropane	--	UG/KG	130 U	130 U	460 U	2.5 U	2.8 U	110 U
1,4-Dichlorobenzene	130000	UG/KG	130 U	130 U	460 U	2.5 U	2.8 U	110 U
1,4-Diethyl Benzene	--	UG/KG	16 J	130 U	880	2.5 U	2.8 U	110 U
1,4-Dioxane (P-Dioxane)	130000	UG/KG	6600 U	6500 U	23000 U	130 U	140 U	5700 U
2,2-Dichloropropane	--	UG/KG	130 U	130 U	460 U	2.5 U	2.8 U	110 U
2-Chlorotoluene	--	UG/KG	130 U	130 U	460 U	2.5 U	2.8 U	110 U
2-Hexanone	--	UG/KG	660 U	650 U	2300 U	13 U	14 U	570 U
4-Chlorotoluene	--	UG/KG	130 U	130 U	460 U	2.5 U	2.8 U	110 U
4-Ethyltoluene	--	UG/KG	130 U	130 U	460 U	2.5 U	2.8 U	110 U
Acetone	500000	UG/KG	660 U	650 U	2300 U	12 J	14	570 U
Acrylonitrile	--	UG/KG	260 U	260 U	930 U	5 U	5.5 U	230 U
Benzene	44000	UG/KG	33 U	32 U	120 U	0.63 U	0.69 U	29 U
Bromobenzene	--	UG/KG	130 U	130 U	460 U	2.5 U	2.8 U	110 U
Bromochloromethane	--	UG/KG	130 U	130 U	460 U	2.5 U	2.8 U	110 U

Table 1. Summary of Volatile Organic Compounds in Soil, 250 East Main Street, Bay Shore, New York

Sample Designation:			RSB-7	RSB-7	RSB-7	RSB-8	RSB-8	RSB-8
Sample Date:			06/21/2018	06/21/2018	06/21/2018	06/21/2018	06/21/2018	06/21/2018
Sample Depth (ft bls):			0 - 1	2 - 3	4 - 5	0 - 1	0 - 1	4 - 5
Normal or Field Duplicate:			N	N	N	N	FD	N
Parameter	NYSDEC Part 375 Commercial SCO	Unit						
Bromodichloromethane	--	UG/KG	33 U	32 U	120 U	0.63 U	0.69 U	29 U
Bromoform	--	UG/KG	260 U	260 U	930 U	5 U	5.5 U	230 U
Bromomethane	--	UG/KG	130 U	130 U	460 U	2.5 U	2.8 U	110 U
Carbon Disulfide	--	UG/KG	660 U	650 U	2300 U	13 U	14 U	570 U
Carbon Tetrachloride	22000	UG/KG	66 U	65 U	230 U	1.3 U	1.4 U	57 U
Chlorobenzene	500000	UG/KG	33 U	32 U	120 U	0.63 U	0.69 U	29 U
Chloroethane	--	UG/KG	130 U	130 U	460 U	2.5 U	2.8 U	110 U
Chloroform	350000	UG/KG	99 U	98 U	350 U	1.9 U	2.1 U	86 U
Chloromethane	--	UG/KG	260 U	260 U	930 U	5 U	5.5 U	230 U
Cis-1,2-Dichloroethylene	500000	UG/KG	66 U	60 J	230 U	0.95 J	1.1 J	57 U
Cis-1,3-Dichloropropene	--	UG/KG	33 U	32 U	120 U	0.63 U	0.69 U	29 U
Cymene	--	UG/KG	66 U	65 U	69 J	1.3 U	1.4 U	57 U
Dibromochloromethane	--	UG/KG	66 U	65 U	230 U	1.3 U	1.4 U	57 U
Dibromomethane	--	UG/KG	130 U	130 U	460 U	2.5 U	2.8 U	110 U
Dichlorodifluoromethane	--	UG/KG	660 U	650 U	2300 U	13 U	14 U	570 U
Dichloroethylenes	--	UG/KG	66 U	60 J	230 U	0.95 J	1.1 J	57 U
Diethyl Ether (Ethyl Ether)	--	UG/KG	130 U	130 U	460 U	2.5 U	2.8 U	110 U
Ethylbenzene	390000	UG/KG	66 U	65 U	230 U	1.3 U	1.4 U	57 U
Hexachlorobutadiene	--	UG/KG	260 U	260 U	930 U	5 U	5.5 U	230 U
Isopropylbenzene (Cumene)	--	UG/KG	66 U	65 U	190 J	1.3 U	1.4 U	57 U
m,p-Xylene	--	UG/KG	130 U	130 U	460 U	2.5 U	2.8 U	110 U
Methyl Ethyl Ketone (2-Butanone)	500000	UG/KG	660 U	650 U	2300 U	13 U	14 U	570 U
Methyl Isobutyl Ketone (4-Methyl-2-Pentanone)	--	UG/KG	660 U	650 U	2300 U	13 U	14 U	570 U
Methylene Chloride	500000	UG/KG	330 U	320 U	1200 U	6.3 U	6.9 U	290 U
Naphthalene	500000	UG/KG	260 U	260 U	2000	5 U	5.5 U	230 U
N-Butylbenzene	500000	UG/KG	66 U	65 U	1400	1.3 U	1.4 U	57 U
N-Propylbenzene	500000	UG/KG	66 U	65 U	540	1.3 U	1.4 U	57 U
O-Xylene (1,2-Dimethylbenzene)	--	UG/KG	66 U	65 U	230 U	1.3 U	1.4 U	57 U
Sec-Butylbenzene	500000	UG/KG	66 U	65 U	1100	1.3 U	1.4 U	57 U
Styrene	--	UG/KG	66 U	65 U	230 U	1.3 U	1.4 U	57 U
T-Butylbenzene	500000	UG/KG	130 U	130 U	65 J	2.5 U	2.8 U	110 U
Tert-Butyl Methyl Ether	500000	UG/KG	130 U	130 U	460 U	2.5 U	2.8 U	110 U
Tetrachloroethylene (PCE)	150000	UG/KG	3000	2300	190	40	56	2600

Table 1. Summary of Volatile Organic Compounds in Soil, 250 East Main Street, Bay Shore, New York

Sample Designation:			RSB-7	RSB-7	RSB-7	RSB-8	RSB-8	RSB-8
Sample Date:			06/21/2018	06/21/2018	06/21/2018	06/21/2018	06/21/2018	06/21/2018
Sample Depth (ft bls):			0 - 1	2 - 3	4 - 5	0 - 1	0 - 1	4 - 5
Normal or Field Duplicate:			N	N	N	N	FD	N
Parameter	NYSDEC Part 375 Commercial SCO	Unit						
Toluene	500000	UG/KG	66 U	65 U	230 U	1.3 U	1.4 U	57 U
Total, 1,3-Dichloropropene (Cis And Trans)	--	UG/KG	33 U	32 U	120 U	0.63 U	0.69 U	29 U
Trans-1,2-Dichloroethene	500000	UG/KG	99 U	98 U	350 U	1.9 U	2.1 U	86 U
Trans-1,3-Dichloropropene	--	UG/KG	66 U	65 U	230 U	1.3 U	1.4 U	57 U
Trans-1,4-Dichloro-2-Butene	--	UG/KG	330 U	320 U	1200 U	6.3 U	6.9 U	290 U
Trichloroethylene (TCE)	200000	UG/KG	44	86	120 U	2	2.6	110
Trichlorofluoromethane	--	UG/KG	260 U	260 U	930 U	5 U	5.5 U	230 U
Vinyl Acetate	--	UG/KG	660 U	650 U	2300 U	13 U	14 U	570 U
Vinyl Chloride	13000	UG/KG	66 U	65 U	230 U	1.3 U	1.4 U	57 U
Xylenes	500000	UG/KG	66 U	65 U	230 U	1.3 U	1.4 U	57 U

Table 2. Summary of Semivolatile Organic Compounds in Soil, 250 East Main Street, Bay Shore, New York

Sample Designation:			RSB-3	RSB-3	RSB-4	RSB-4	RSB-5	RSB-5
Sample Date:			06/21/2018	06/21/2018	06/21/2018	06/21/2018	06/21/2018	06/21/2018
Sample Depth (ft bls):			0 - 1	3.5 - 4.5	0 - 0.2	3.5 - 4.5	0 - 0.2	4 - 5
Normal or Field Duplicate:			N	N	N	N	N	N
Parameter	NYSDEC Part 375 Commercial SCO	Unit						
1,2,4,5-Tetrachlorobenzene	--	UG/KG	180 U	170 U	200 U	180 U	200 U	220 U
1,2,4-Trichlorobenzene	--	UG/KG	180 U	170 U	200 U	180 U	200 U	220 U
1,2-Dichlorobenzene	500000	UG/KG	180 U	170 U	200 U	180 U	200 U	220 U
1,3-Dichlorobenzene	280000	UG/KG	180 U	170 U	200 U	180 U	200 U	220 U
1,4-Dichlorobenzene	130000	UG/KG	180 U	170 U	200 U	180 U	200 U	220 U
2,4,5-Trichlorophenol	--	UG/KG	180 U	170 U	200 U	180 U	200 U	220 U
2,4,6-Trichlorophenol	--	UG/KG	110 U	100 U	120 U	110 U	120 U	130 U
2,4-Dichlorophenol	--	UG/KG	160 U	160 U	180 U	160 U	180 U	200 U
2,4-Dimethylphenol	--	UG/KG	180 U	170 U	200 U	180 U	200 U	220 U
2,4-Dinitrophenol	--	UG/KG	880 U	830 U	950 U	860 U	950 U	1000 U
2,4-Dinitrotoluene	--	UG/KG	180 U	170 U	200 U	180 U	200 U	220 U
2,6-Dinitrotoluene	--	UG/KG	180 U	170 U	200 U	180 U	200 U	220 U
2-Chloronaphthalene	--	UG/KG	180 U	170 U	200 U	180 U	200 U	220 U
2-Chlorophenol	--	UG/KG	180 U	170 U	200 U	180 U	200 U	220 U
2-Methylnaphthalene	--	UG/KG	220 U	210 U	240 U	220 U	240 U	260 U
2-Methylphenol (O-Cresol)	500000	UG/KG	180 U	170 U	200 U	180 U	200 U	220 U
2-Nitroaniline	--	UG/KG	180 U	170 U	200 U	180 U	200 U	220 U
2-Nitrophenol	--	UG/KG	400 U	370 U	430 U	390 U	430 U	470 U
3- And 4- Methylphenol (Total)	500000	UG/KG	260 U	250 U	280 U	260 U	280 U	310 U
3,3'-Dichlorobenzidine	--	UG/KG	180 U	170 U	200 U	180 U	200 U	220 U
3-Nitroaniline	--	UG/KG	180 U	170 U	200 U	180 U	200 U	220 U
4,6-Dinitro-2-Methylphenol	--	UG/KG	480 U	450 U	520 U	470 U	510 U	570 U
4-Bromophenyl Phenyl Ether	--	UG/KG	180 U	170 U	200 U	180 U	200 U	220 U
4-Chloro-3-Methylphenol	--	UG/KG	180 U	170 U	200 U	180 U	200 U	220 U
4-Chloroaniline	--	UG/KG	180 U	170 U	200 U	180 U	200 U	220 U
4-Chlorophenyl Phenyl Ether	--	UG/KG	180 U	170 U	200 U	180 U	200 U	220 U
4-Nitroaniline	--	UG/KG	180 U	170 U	200 U	180 U	200 U	220 U
4-Nitrophenol	--	UG/KG	260 U	240 U	280 U	250 U	280 U	300 U
Acenaphthene	500000	UG/KG	35 J	140 U	160 U	140 U	160 U	170 U
Acenaphthylene	500000	UG/KG	150 U	140 U	160 U	140 U	31 J	170 U
Acetophenone	--	UG/KG	180 U	170 U	200 U	180 U	200 U	220 U
Anthracene	500000	UG/KG	84 J	100 U	54 J	100 J	47 J	130 U
Benzo(A)Anthracene	5600	UG/KG	580	100 U	320	640	210	130 U
Benzo(A)Pyrene	1000	UG/KG	610	140 U	340	640	240	170 U
Benzo(B)Fluoranthene	5600	UG/KG	890	100 U	530	860	310	130 U

Table 2. Summary of Semivolatile Organic Compounds in Soil, 250 East Main Street, Bay Shore, New York

Sample Designation:			RSB-3	RSB-3	RSB-4	RSB-4	RSB-5	RSB-5
Sample Date:			06/21/2018	06/21/2018	06/21/2018	06/21/2018	06/21/2018	06/21/2018
Sample Depth (ft bls):			0 - 1	3.5 - 4.5	0 - 0.2	3.5 - 4.5	0 - 0.2	4 - 5
Normal or Field Duplicate:			N	N	N	N	N	N
Parameter	NYSDEC Part 375 Commercial SCO	Unit						
Benzo(G,H,I)Perylene	500000	UG/KG	460	140 U	350	670	190	170 U
Benzo(K)Fluoranthene	56000	UG/KG	310	100 U	200	230	120	130 U
Benzoic Acid	--	UG/KG	590 U	560 U	640 U	580 U	640 U	710 U
Benzyl Alcohol	--	UG/KG	180 U	170 U	200 U	180 U	200 U	220 U
Benzyl Butyl Phthalate	--	UG/KG	110 J	170 U	200 U	180 U	140 J	220 U
Biphenyl (Diphenyl)	--	UG/KG	420 U	390 U	450 U	410 U	450 U	500 U
Bis(2-Chloroethoxy) Methane	--	UG/KG	200 U	190 U	210 U	190 U	210 U	240 U
Bis(2-Chloroethyl) Ether (2-Chloroethyl Ether)	--	UG/KG	160 U	160 U	180 U	160 U	180 U	200 U
Bis(2-Chloroisopropyl) Ether	--	UG/KG	220 U	210 U	240 U	220 U	240 U	260 U
Bis(2-Ethylhexyl) Phthalate	--	UG/KG	81 J	170 U	200 U	180 U	200 U	220 U
Carbazole	--	UG/KG	69 J	170 U	48 J	74 J	26 J	220 U
Chrysene	56000	UG/KG	700	19 J	450	630	260	130 U
Dibenz(A,H)Anthracene	560	UG/KG	100 J	100 U	76 J	100 J	42 J	130 U
Dibenzofuran	350000	UG/KG	180 U	170 U	200 U	180 U	200 U	220 U
Diethyl Phthalate	--	UG/KG	180 U	170 U	200 U	180 U	200 U	220 U
Dimethyl Phthalate	--	UG/KG	180 U	170 U	200 U	180 U	200 U	220 U
Di-N-Butyl Phthalate	--	UG/KG	180 U	170 U	200 U	180 U	200 U	220 U
Di-N-Octylphthalate	--	UG/KG	180 U	170 U	200 U	180 U	200 U	220 U
Fluoranthene	500000	UG/KG	1500	42 J	650	1000	380	38 J
Fluorene	500000	UG/KG	28 J	170 U	200 U	180 U	200 U	220 U
Hexachlorobenzene	6000	UG/KG	110 U	100 U	120 U	110 U	120 U	130 U
Hexachlorobutadiene	--	UG/KG	180 U	170 U	200 U	180 U	200 U	220 U
Hexachlorocyclopentadiene	--	UG/KG	520 U	490 U	570 U	520 U	560 U	620 U
Hexachloroethane	--	UG/KG	150 U	140 U	160 U	140 U	160 U	170 U
Indeno(1,2,3-C,D)Pyrene	5600	UG/KG	470	140 U	350	540	200	170 U
Isophorone	--	UG/KG	160 U	160 U	180 U	160 U	180 U	200 U
Naphthalene	500000	UG/KG	180 U	170 U	200 U	180 U	200 U	220 U
Nitrobenzene	--	UG/KG	160 U	160 U	180 U	160 U	180 U	200 U
N-Nitrosodi-N-Propylamine	--	UG/KG	180 U	170 U	200 U	180 U	200 U	220 U
N-Nitrosodiphenylamine	--	UG/KG	150 U	140 U	160 U	140 U	160 U	170 U
Pentachlorophenol	6700	UG/KG	150 U	140 U	160 U	140 U	160 U	170 U
Phenanthrene	500000	UG/KG	460	100 U	230	360	160	30 J
Phenol	500000	UG/KG	180 U	170 U	200 U	180 U	200 U	220 U
Pyrene	500000	UG/KG	1200	36 J	540	930	340	36 J

Table 2. Summary of Semivolatile Organic Compounds in Soil, 250 East Main Street, Bay Shore, New York

Sample Designation:			RSB-6	RSB-6	RSB-7	RSB-7	RSB-7	RSB-8
Sample Date:			06/21/2018	06/21/2018	06/21/2018	06/21/2018	06/21/2018	06/21/2018
Sample Depth (ft bls):			0 - 0.2	4 - 5	0 - 1	2 - 3	4 - 5	0 - 1
Normal or Field Duplicate:			N	N	N	N	N	N
Parameter	NYSDEC Part 375 Commercial SCO	Unit						
1,2,4,5-Tetrachlorobenzene	--	UG/KG	180 U	180 U	180 U	180 U	180 U	180 U
1,2,4-Trichlorobenzene	--	UG/KG	180 U	180 U	180 U	180 U	180 U	180 U
1,2-Dichlorobenzene	500000	UG/KG	180 U	180 U	180 U	180 U	180 U	180 U
1,3-Dichlorobenzene	280000	UG/KG	180 U	180 U	180 U	180 U	180 U	180 U
1,4-Dichlorobenzene	130000	UG/KG	180 U	180 U	180 U	180 U	180 U	180 U
2,4,5-Trichlorophenol	--	UG/KG	180 U	180 U	180 U	180 U	180 U	180 U
2,4,6-Trichlorophenol	--	UG/KG	110 U	110 U	110 U	110 U	110 U	110 U
2,4-Dichlorophenol	--	UG/KG	160 U	160 U	160 U	160 U	170 U	160 U
2,4-Dimethylphenol	--	UG/KG	180 U	180 U	180 U	180 U	180 U	180 U
2,4-Dinitrophenol	--	UG/KG	880 U	880 U	860 U	880 U	890 U	880 U
2,4-Dinitrotoluene	--	UG/KG	180 U	180 U	180 U	180 U	180 U	180 U
2,6-Dinitrotoluene	--	UG/KG	180 U	180 U	180 U	180 U	180 U	180 U
2-Chloronaphthalene	--	UG/KG	180 U	180 U	180 U	180 U	180 U	180 U
2-Chlorophenol	--	UG/KG	180 U	180 U	180 U	180 U	180 U	180 U
2-Methylnaphthalene	--	UG/KG	220 U	220 U	40 J	220 U	3200	32 J
2-Methylphenol (O-Cresol)	500000	UG/KG	180 U	180 U	180 U	180 U	180 U	180 U
2-Nitroaniline	--	UG/KG	180 U	180 U	180 U	180 U	180 U	180 U
2-Nitrophenol	--	UG/KG	400 U	400 U	390 U	400 U	400 U	400 U
3- And 4- Methylphenol (Total)	500000	UG/KG	260 U	260 U	260 U	260 U	270 U	260 U
3,3'-Dichlorobenzidine	--	UG/KG	180 U	180 U	180 U	180 U	180 U	180 U
3-Nitroaniline	--	UG/KG	180 U	180 U	180 U	180 U	180 U	180 U
4,6-Dinitro-2-Methylphenol	--	UG/KG	480 U	480 U	460 U	480 U	480 U	480 U
4-Bromophenyl Phenyl Ether	--	UG/KG	180 U	180 U	180 U	180 U	180 U	180 U
4-Chloro-3-Methylphenol	--	UG/KG	180 U	180 U	180 U	180 U	180 U	180 U
4-Chloroaniline	--	UG/KG	180 U	180 U	180 U	180 U	180 U	180 U
4-Chlorophenyl Phenyl Ether	--	UG/KG	180 U	180 U	180 U	180 U	180 U	180 U
4-Nitroaniline	--	UG/KG	180 U	180 U	180 U	180 U	180 U	180 U
4-Nitrophenol	--	UG/KG	260 U	260 U	250 U	260 U	260 U	260 U
Acenaphthene	500000	UG/KG	150 U	150 U	39 J	150 U	660	98 J
Acenaphthylene	500000	UG/KG	40 J	150 U	140 U	150 U	150 U	42 J
Acetophenone	--	UG/KG	180 U	180 U	180 U	180 U	180 U	180 U
Anthracene	500000	UG/KG	56 J	110 U	94 J	110 U	420	250
Benzo(A)Anthracene	5600	UG/KG	260	41 J	410	66 J	63 J	730
Benzo(A)Pyrene	1000	UG/KG	290	73 J	450	100 J	150 U	600
Benzo(B)Fluoranthene	5600	UG/KG	420	98 J	640	140	39 J	860

Table 2. Summary of Semivolatile Organic Compounds in Soil, 250 East Main Street, Bay Shore, New York

Sample Designation:			RSB-6	RSB-6	RSB-7	RSB-7	RSB-7	RSB-8
Sample Date:			06/21/2018	06/21/2018	06/21/2018	06/21/2018	06/21/2018	06/21/2018
Sample Depth (ft bls):			0 - 0.2	4 - 5	0 - 1	2 - 3	4 - 5	0 - 1
Normal or Field Duplicate:			N	N	N	N	N	N
Parameter	NYSDEC Part 375 Commercial SCO	Unit						
Benzo(G,H,I)Perylene	500000	UG/KG	220	73 J	330	88 J	150 U	440
Benzo(K)Fluoranthene	56000	UG/KG	120	110 U	210	34 J	110 U	310
Benzoic Acid	--	UG/KG	600 U	590 U	580 U	590 U	600 U	600 U
Benzyl Alcohol	--	UG/KG	180 U	180 U	180 U	180 U	180 U	180 U
Benzyl Butyl Phthalate	--	UG/KG	180	180 U	180 U	180 U	180 U	53 J
Biphenyl (Diphenyl)	--	UG/KG	420 U	420 U	410 U	420 U	420 U	420 U
Bis(2-Chloroethoxy) Methane	--	UG/KG	200 U	200 U	190 U	200 U	200 U	200 U
Bis(2-Chloroethyl) Ether (2-Chloroethyl Ether)	--	UG/KG	160 U	160 U	160 U	160 U	170 U	160 U
Bis(2-Chloroisopropyl) Ether	--	UG/KG	220 U	220 U	210 U	220 U	220 U	220 U
Bis(2-Ethylhexyl) Phthalate	--	UG/KG	180 U	180 U	190	180 U	1600	230
Carbazole	--	UG/KG	27 J	180 U	56 J	180 U	180 U	100 J
Chrysene	56000	UG/KG	270	42 J	510	58 J	59 J	810
Dibenz(A,H)Anthracene	560	UG/KG	40 J	110 U	84 J	110 U	110 U	130
Dibenzofuran	350000	UG/KG	180 U	180 U	31 J	180 U	180 U	48 J
Diethyl Phthalate	--	UG/KG	180 U	180 U	180 U	180 U	180 U	180 U
Dimethyl Phthalate	--	UG/KG	180 U	180 U	180 U	180 U	180 U	180 U
Di-N-Butyl Phthalate	--	UG/KG	180 U	180 U	180 U	180 U	180 U	180 U
Di-N-Octylphthalate	--	UG/KG	180 U	180 U	180 U	180 U	180 U	180 U
Fluoranthene	500000	UG/KG	490	59 J	1000	92 J	110 U	1500
Fluorene	500000	UG/KG	180 U	180 U	29 J	180 U	1400	77 J
Hexachlorobenzene	6000	UG/KG	110 U	110 U	110 U	110 U	110 U	110 U
Hexachlorobutadiene	--	UG/KG	180 U	180 U	180 U	180 U	180 U	180 U
Hexachlorocyclopentadiene	--	UG/KG	530 U	520 U	510 U	520 U	530 U	520 U
Hexachloroethane	--	UG/KG	150 U	150 U	140 U	150 U	150 U	150 U
Indeno(1,2,3-C,D)Pyrene	5600	UG/KG	240	68 J	330	91 J	150 U	460
Isophorone	--	UG/KG	160 U	160 U	160 U	160 U	170 U	160 U
Naphthalene	500000	UG/KG	180 U	180 U	27 J	180 U	790	39 J
Nitrobenzene	--	UG/KG	160 U	160 U	160 U	160 U	170 U	160 U
N-Nitrosodi-N-Propylamine	--	UG/KG	180 U	180 U	180 U	180 U	180 U	180 U
N-Nitrosodiphenylamine	--	UG/KG	150 U	150 U	140 U	150 U	150 U	150 U
Pentachlorophenol	6700	UG/KG	150 U	150 U	140 U	150 U	150 U	150 U
Phenanthrene	500000	UG/KG	160	110 U	510	45 J	2300	1000
Phenol	500000	UG/KG	180 U	180 U	180 U	180 U	180 U	180 U
Pyrene	500000	UG/KG	420	55 J	840	80 J	360	1300

Table 2. Summary of Semivolatile Organic Compounds in Soil, 250 East Main Street, Bay Shore, New York

Sample Designation:			RSB-8	RSB-8
Sample Date:			06/21/2018	06/21/2018
Sample Depth (ft bls):			0 - 1	4 - 5
Normal or Field Duplicate:			FD	N
Parameter	NYSDEC Part 375 Commercial SCO	Unit		
1,2,4,5-Tetrachlorobenzene	--	UG/KG	180 U	190 U
1,2,4-Trichlorobenzene	--	UG/KG	180 U	190 U
1,2-Dichlorobenzene	500000	UG/KG	180 U	190 U
1,3-Dichlorobenzene	280000	UG/KG	180 U	190 U
1,4-Dichlorobenzene	130000	UG/KG	180 U	190 U
2,4,5-Trichlorophenol	--	UG/KG	180 U	190 U
2,4,6-Trichlorophenol	--	UG/KG	100 U	110 U
2,4-Dichlorophenol	--	UG/KG	160 U	170 U
2,4-Dimethylphenol	--	UG/KG	180 U	190 U
2,4-Dinitrophenol	--	UG/KG	850 U	910 U
2,4-Dinitrotoluene	--	UG/KG	180 U	190 U
2,6-Dinitrotoluene	--	UG/KG	180 U	190 U
2-Chloronaphthalene	--	UG/KG	180 U	190 U
2-Chlorophenol	--	UG/KG	180 U	190 U
2-Methylnaphthalene	--	UG/KG	210 U	230 U
2-Methylphenol (O-Cresol)	500000	UG/KG	180 U	190 U
2-Nitroaniline	--	UG/KG	180 U	190 U
2-Nitrophenol	--	UG/KG	380 U	410 U
3- And 4- Methylphenol (Total)	500000	UG/KG	250 U	270 U
3,3'-Dichlorobenzidine	--	UG/KG	180 U	190 U
3-Nitroaniline	--	UG/KG	180 U	190 U
4,6-Dinitro-2-Methylphenol	--	UG/KG	460 U	490 U
4-Bromophenyl Phenyl Ether	--	UG/KG	180 U	190 U
4-Chloro-3-Methylphenol	--	UG/KG	180 U	190 U
4-Chloroaniline	--	UG/KG	180 U	190 U
4-Chlorophenyl Phenyl Ether	--	UG/KG	180 U	190 U
4-Nitroaniline	--	UG/KG	180 U	190 U
4-Nitrophenol	--	UG/KG	250 U	260 U
Acenaphthene	500000	UG/KG	20 J	150 U
Acenaphthylene	500000	UG/KG	140 U	150 U
Acetophenone	--	UG/KG	180 U	190 U
Anthracene	500000	UG/KG	97 J	110 U
Benzo(A)Anthracene	5600	UG/KG	510	110 U
Benzo(A)Pyrene	1000	UG/KG	420	150 U
Benzo(B)Fluoranthene	5600	UG/KG	610	110 U

Table 2. Summary of Semivolatile Organic Compounds in Soil, 250 East Main Street, Bay Shore, New York

Sample Designation:			RSB-8	RSB-8
Sample Date:			06/21/2018	06/21/2018
Sample Depth (ft bls):			0 - 1	4 - 5
Normal or Field Duplicate:			FD	N
Parameter	NYSDEC Part 375 Commercial SCO	Unit		
Benzo(G,H,I)Perylene	500000	UG/KG	270	150 U
Benzo(K)Fluoranthene	56000	UG/KG	140	110 U
Benzoic Acid	--	UG/KG	570 U	610 U
Benzyl Alcohol	--	UG/KG	180 U	190 U
Benzyl Butyl Phthalate	--	UG/KG	660	190 U
Biphenyl (Diphenyl)	--	UG/KG	400 U	430 U
Bis(2-Chloroethoxy) Methane	--	UG/KG	190 U	200 U
Bis(2-Chloroethyl) Ether (2-Chloroethyl Ether)	--	UG/KG	160 U	170 U
Bis(2-Chloroisopropyl) Ether	--	UG/KG	210 U	230 U
Bis(2-Ethylhexyl) Phthalate	--	UG/KG	190	190 U
Carbazole	--	UG/KG	78 J	190 U
Chrysene	56000	UG/KG	490	110 U
Dibenz(A,H)Anthracene	560	UG/KG	53 J	110 U
Dibenzofuran	350000	UG/KG	180 U	190 U
Diethyl Phthalate	--	UG/KG	180 U	190 U
Dimethyl Phthalate	--	UG/KG	180 U	190 U
Di-N-Butyl Phthalate	--	UG/KG	180 U	190 U
Di-N-Octylphthalate	--	UG/KG	86 J	190 U
Fluoranthene	500000	UG/KG	1100	110 U
Fluorene	500000	UG/KG	18 J	190 U
Hexachlorobenzene	6000	UG/KG	100 U	110 U
Hexachlorobutadiene	--	UG/KG	180 U	190 U
Hexachlorocyclopentadiene	--	UG/KG	500 U	540 U
Hexachloroethane	--	UG/KG	140 U	150 U
Indeno(1,2,3-C,D)Pyrene	5600	UG/KG	290	150 U
Isophorone	--	UG/KG	160 U	170 U
Naphthalene	500000	UG/KG	180 U	190 U
Nitrobenzene	--	UG/KG	160 U	170 U
N-Nitrosodi-N-Propylamine	--	UG/KG	180 U	190 U
N-Nitrosodiphenylamine	--	UG/KG	140 U	150 U
Pentachlorophenol	6700	UG/KG	140 U	150 U
Phenanthrene	500000	UG/KG	450	110 U
Phenol	500000	UG/KG	180 U	190 U
Pyrene	500000	UG/KG	890	110 U

Table 3. Summary of Metals in Soil, 250 East Main Street, Bay Shore, New York

Sample Designation:			RSB-3	RSB-3	RSB-4	RSB-4	RSB-5	RSB-5	RSB-6	RSB-6
Sample Date:			06/21/2018	06/21/2018	06/21/2018	06/21/2018	06/21/2018	06/21/2018	06/21/2018	06/21/2018
Sample Depth (ft bls):			0 - 1	3.5 - 4.5	0 - 0.2	3.5 - 4.5	0 - 0.2	4 - 5	0 - 0.2	4 - 5
Normal or Field Duplicate:			N	N	N	N	N	N	N	N
Parameter	NYSDEC Part 375 Commercial SCO	Unit								
Aluminum	--	MG/KG	3450	507	2910	2810	3760	6090	4540	1180
Antimony	--	MG/KG	4.18 U	4.21 U	4.67 U	4.32 U	4.78 U	5.2 U	4.31 U	4.36 U
Arsenic	16	MG/KG	3.14	0.841 U	2.88	1.42	3.62	3.94	4.68	1.12
Barium	400	MG/KG	35	3.2	18	15.2	34.3	34.1	37	15.6
Beryllium	590	MG/KG	0.125 J	0.421 U	0.093 J	0.078 J	0.086 J	0.156 J	0.129 J	0.035 J
Cadmium	9.3	MG/KG	0.835 U	0.841 U	0.934 U	0.864 U	0.957 U	1.04 U	0.095 J	0.873 U
Calcium	--	MG/KG	33000	836	9320	3160	2490	1960	7650	2720
Chromium, Hexavalent	400	MG/KG	0.884 U	0.85 U	0.959 U	0.882 U	0.962 U	1.08 U	0.904 U	0.891 U
Chromium, Total	1500	MG/KG	7.27	1.44	7.29	4.54	8.48	8.28	8.04	3.62
Cobalt	--	MG/KG	2.3	0.303 J	1.93	1.58 J	1.99	2.64	2.28	0.846 J
Copper	270	MG/KG	14.1	2.09	14.3	15.8	24.2	10.9	39.6	13.8
Cyanide	27	MG/KG	1 U	0.97 U	1.1 U	1 U	1.1 U	1.3 U	1.1 U	1 U
Iron	--	MG/KG	5170	782	4920	4260	7470	8550	6880	2110
Lead	1000	MG/KG	29.8	4.18 J	38.2	62.6	89.8	88	87.9	59.3
Magnesium	--	MG/KG	2000	101	1420	695	698	727	2820	1070
Manganese	10000	MG/KG	91.4	5.6	84.2	62.5	71.3	63	76.3	21
Mercury	2.8	MG/KG	0.096	0.021 J	0.089	0.167	0.146	0.514	0.138	0.074
Nickel	310	MG/KG	4.96	0.724 J	4.1	2.67	6.04	5.02	6.15	1.69 J
Potassium	--	MG/KG	440	43.5 J	134 J	129 J	208 J	216 J	186 J	57.9 J
Selenium	1500	MG/KG	1.67 U	1.68 U	1.87 U	1.73 U	1.91 U	2.08 U	1.72 U	1.74 U
Silver	1500	MG/KG	0.835 U	0.841 U	0.934 U	0.864 U	0.957 U	1.04 U	0.861 U	0.873 U
Sodium	--	MG/KG	138 J	5.16 J	152 J	79.8 J	27.9 J	165 J	33.2 J	8.75 J
Thallium	--	MG/KG	1.67 U	1.68 U	1.87 U	1.73 U	1.91 U	2.08 U	1.72 U	1.74 U
Vanadium	--	MG/KG	10.9	1.44	8.08	6.45	10.2	11.8	11.5	3.31
Zinc	10000	MG/KG	49	7.15	58	35.3	98.5	51.3	85.1	34.5

Table 3. Summary of Metals in Soil, 250 East Main Street, Bay Shore, New York

Sample Designation:			RSB-7	RSB-7	RSB-7	RSB-8	RSB-8	RSB-8
Sample Date:			06/21/2018	06/21/2018	06/21/2018	06/21/2018	06/21/2018	06/21/2018
Sample Depth (ft bls):			0 - 1	2 - 3	4 - 5	0 - 1	0 - 1	4 - 5
Normal or Field Duplicate:			N	N	N	N	FD	N
Parameter	NYSDEC Part 375 Commercial SCO	Unit						
Aluminum	--	MG/KG	3360	1880	3500	3240	3130	4770
Antimony	--	MG/KG	4.13 U	4.31 U	4.4 U	4.2 U	4.3 U	4.64 U
Arsenic	16	MG/KG	5.32	1.47	0.836 J	3.04	2.53	0.678 J
Barium	400	MG/KG	37.3	20.8	10	46.8	43.2	11.1
Beryllium	590	MG/KG	0.124 J	0.043 J	0.44 U	0.118 J	0.12 J	0.464 U
Cadmium	9.3	MG/KG	0.826 U	0.5 J	0.88 U	0.244 J	0.353 J	0.928 U
Calcium	--	MG/KG	18900	1160	362	32000	18200	749
Chromium, Hexavalent	400	MG/KG	0.863 U	0.886 U	0.894 U	0.888 U	0.861 U	0.933 U
Chromium, Total	1500	MG/KG	8.38	3.63	4.29	7.9	6.89	4.01
Cobalt	--	MG/KG	2.4	1.02 J	0.827 J	2.69	2.42	0.473 J
Copper	270	MG/KG	18	17	3.45	34.3	25.1	1.63
Cyanide	27	MG/KG	0.98 U	1.1 U	1.1 U	0.24 J	1 U	0.76 J
Iron	--	MG/KG	5840	2650	2330	5600	5060	1800
Lead	1000	MG/KG	70.7	82.6	8.38	81.2	87.8	9.36
Magnesium	--	MG/KG	2030	260	204	7690	3020	235
Manganese	10000	MG/KG	82.9	22.8	7.1	112	82.1	10.9
Mercury	2.8	MG/KG	0.205	0.184	0.034 J	0.284	0.288	0.056 J
Nickel	310	MG/KG	5.51	3.12	2 J	5.94	5.24	1.39 J
Potassium	--	MG/KG	490	80 J	66.4 J	499	392	73.2 J
Selenium	1500	MG/KG	1.65 U	1.72 U	1.76 U	1.68 U	1.72 U	1.86 U
Silver	1500	MG/KG	0.826 U	0.862 U	0.88 U	0.841 U	0.861 U	0.928 U
Sodium	--	MG/KG	200	17.6 J	9.87 J	176	148 J	172 J
Thallium	--	MG/KG	1.65 U	1.72 U	1.76 U	1.68 U	1.72 U	1.86 U
Vanadium	--	MG/KG	11.3	4.9	6.4	14.3	9.94	4.62
Zinc	10000	MG/KG	73.3	49.7	24	71.6	75.6	16.2

Table 4. Summary of Polychlorinated Biphenyls in Soil, 250 East Main Street, Bay Shore, New York

Sample Designation:			RSB-3	RSB-3	RSB-4	RSB-4	RSB-5	RSB-5	RSB-6
Sample Date:			06/21/2018	06/21/2018	06/21/2018	06/21/2018	06/21/2018	06/21/2018	06/21/2018
Sample Depth (ft bls):			0 - 1	3.5 - 4.5	0 - 0.2	3.5 - 4.5	0 - 0.2	4 - 5	0 - 0.2
Normal or Field Duplicate:			N	N	N	N	N	N	N
Parameter	NYSDEC Part 375 Commercial SCO	Unit							
PCB-1016 (Aroclor 1016)	--	UG/KG	36.4 U	34.4 U	38.6 U	35.3 U	38.4 U	43.6 U	35.4 U
PCB-1221 (Aroclor 1221)	--	UG/KG	36.4 U	34.4 U	38.6 U	35.3 U	38.4 U	43.6 U	35.4 U
PCB-1232 (Aroclor 1232)	--	UG/KG	36.4 U	34.4 U	38.6 U	35.3 U	38.4 U	43.6 U	35.4 U
PCB-1242 (Aroclor 1242)	--	UG/KG	36.4 U	34.4 U	38.6 U	35.3 U	38.4 U	43.6 U	35.4 U
PCB-1248 (Aroclor 1248)	--	UG/KG	36.4 U	34.4 U	38.6 U	35.3 U	38.4 U	43.6 U	35.4 U
PCB-1254 (Aroclor 1254)	--	UG/KG	48.6	34.4 U	37.1 J	35.3 U	237	4.04 J	47.9 PI
PCB-1260 (Aroclor 1260)	--	UG/KG	9.38 J	34.4 U	12.3 J	35.3 U	39.4	43.6 U	69.2
PCB-1262 (Aroclor 1262)	--	UG/KG	36.4 U	34.4 U	38.6 U	35.3 U	38.4 U	43.6 U	35.4 U
PCB-1268 (Aroclor 1268)	--	UG/KG	36.4 U	34.4 U	38.6 U	35.3 U	38.4 U	43.6 U	35.4 U
Polychlorinated Biphenyl (PCBs)	1000	UG/KG	58 J	34.4 U	49.4 J	35.3 U	276	4.04 J	117

Table 4. Summary of Polychlorinated Biphenyls in Soil, 250 East Main Street, Bay Shore, New York

Sample Designation:			RSB-6	RSB-7	RSB-7	RSB-7	RSB-8	RSB-8	RSB-8
Sample Date:			06/21/2018	06/21/2018	06/21/2018	06/21/2018	06/21/2018	06/21/2018	06/21/2018
Sample Depth (ft bls):			4 - 5	0 - 1	2 - 3	4 - 5	0 - 1	0 - 1	4 - 5
Normal or Field Duplicate:			N	N	N	N	N	FD	N
Parameter	NYSDEC Part 375 Commercial SCO	Unit							
PCB-1016 (Aroclor 1016)	--	UG/KG	35.1 U	35.6 U	35.2 U	35.9 U	35 U	35.6 U	37 U
PCB-1221 (Aroclor 1221)	--	UG/KG	35.1 U	35.6 U	35.2 U	35.9 U	35 U	35.6 U	37 U
PCB-1232 (Aroclor 1232)	--	UG/KG	35.1 U	35.6 U	35.2 U	35.9 U	35 U	35.6 U	37 U
PCB-1242 (Aroclor 1242)	--	UG/KG	35.1 U	35.6 U	35.2 U	35.9 U	35 U	35.6 U	37 U
PCB-1248 (Aroclor 1248)	--	UG/KG	35.1 U	35.6 U	35.2 U	35.9 U	35 U	35.6 U	37 U
PCB-1254 (Aroclor 1254)	--	UG/KG	8.22 J	67.6	256	52.4	99.8	151	35.5 J
PCB-1260 (Aroclor 1260)	--	UG/KG	10.2 J	15.6 J	47.4	17.6 J	28.6 J	45.1	37 U
PCB-1262 (Aroclor 1262)	--	UG/KG	35.1 U	35.6 U	35.2 U	35.9 U	35 U	35.6 U	37 U
PCB-1268 (Aroclor 1268)	--	UG/KG	35.1 U	35.6 U	35.2 U	35.9 U	35 U	35.6 U	37 U
Polychlorinated Biphenyl (PCBs)	1000	UG/KG	18.4 J	83.2 J	303	70 J	128 J	196	35.5 J

Table 5. Summary of Pesticides and Herbicides in Soil, 250 East Main Street, Bay Shore, New York

Sample Designation:			RSB-3	RSB-3	RSB-4	RSB-4	RSB-5	RSB-5	RSB-6
Sample Date:			06/21/2018	06/21/2018	06/21/2018	06/21/2018	06/21/2018	06/21/2018	06/21/2018
Sample Depth (ft bls):			0 - 1	3.5 - 4.5	0 - 0.2	3.5 - 4.5	0 - 0.2	4 - 5	0 - 0.2
Normal or Field Duplicate:			N	N	N	N	N	N	N
Parameter	NYSDEC Part 375 Commercial SCO	Unit							
2,4-D (Dichlorophenoxyacetic Acid)	--	UG/KG	184 U	174 U	198 U	181 U	200 U	221 U	185 U
Acetic acid, (2,4,5-trichlorophenoxy)-	--	UG/KG	184 U	174 U	198 U	181 U	200 U	221 U	185 U
Aldrin	680	UG/KG	2.54 PI	1.67 U	1.9 U	1.75 U	1.9 U	2.05 U	1.7 U
Alpha Bhc (Alpha Hexachlorocyclohexane)	3400	UG/KG	0.704 U	0.695 U	0.792 U	0.731 U	0.793 U	0.856 U	0.709 U
Alpha Endosulfan	200000	UG/KG	1.69 U	1.67 U	1.9 U	1.75 U	1.9 U	2.05 U	1.7 U
Beta Bhc (Beta Hexachlorocyclohexane)	3000	UG/KG	1.69 U	1.67 U	1.9 U	1.75 U	1.9 U	2.05 U	1.7 U
Beta Endosulfan	200000	UG/KG	1.69 U	1.67 U	1.9 U	1.75 U	1.9 U	2.05 U	1.7 U
Chlordane	--	UG/KG	276	13.6 U	131	14.2 U	15.5 U	16.7 U	242
cis-Chlordane	24000	UG/KG	26 PI	2.09 U	27.5 P	2.19 U	48.1 PI	2.57 U	34.6 PI
Delta BHC (Delta Hexachlorocyclohexane)	500000	UG/KG	1.69 U	1.67 U	1.9 U	1.75 U	1.9 U	2.05 U	1.7 U
Dieldrin	1400	UG/KG	25.9	1.04 U	6.07	1.1 U	9.27 P	1.28 U	10.1 P
Endosulfan Sulfate	200000	UG/KG	0.704 U	0.695 U	0.792 U	0.731 U	0.793 U	0.856 U	0.709 U
Endrin	89000	UG/KG	0.704 U	0.695 U	0.792 U	0.731 U	0.793 U	0.856 U	0.709 U
Endrin Aldehyde	--	UG/KG	2.11 U	2.09 U	2.38 U	2.19 U	2.38 U	2.57 U	2.13 U
Endrin Ketone	--	UG/KG	1.69 U	1.67 U	1.9 U	1.75 U	1.9 U	2.05 U	1.7 U
Gamma Bhc (Lindane)	9200	UG/KG	0.704 U	0.695 U	0.792 U	0.731 U	0.793 U	0.856 U	0.709 U
Heptachlor	15000	UG/KG	6.16	0.834 U	0.46 J	0.877 U	0.952 U	1.03 U	0.819 J
Heptachlor Epoxide	--	UG/KG	3.17 U	3.13 U	3.19 J	3.29 U	9.29 P	3.85 U	11.5 P
Methoxychlor	--	UG/KG	3.17 U	3.13 U	3.57 U	3.29 U	3.57 U	3.85 U	3.19 U
P,P'-DDD	92000	UG/KG	1.69 U	1.67 U	2.98 PI	1.75 U	8.87	2.05 U	15.8
P,P'-DDE	62000	UG/KG	13.9	1.67 U	5.87	1.75 U	13.8	2.05 U	23.3
P,P'-DDT	47000	UG/KG	5.46	3.13 U	14 P	3.29 U	14.2	3.85 U	32.1
Silvex (2,4,5-TP)	500000	UG/KG	184 U	174 U	198 U	181 U	200 U	221 U	185 U
Toxaphene	--	UG/KG	31.7 U	31.3 U	35.7 U	32.9 U	35.7 U	38.5 U	31.9 U
trans-Chlordane	--	UG/KG	31.8	2.09 U	8.67 PI	2.19 U	33.9 PI	2.57 U	25.6 PI

Table 5. Summary of Pesticides and Herbicides in Soil, 250 East Main Street, Bay Shore, New York

Sample Designation:			RSB-6	RSB-7	RSB-7	RSB-7	RSB-8	RSB-8	RSB-8
Sample Date:			06/21/2018	06/21/2018	06/21/2018	06/21/2018	06/21/2018	06/21/2018	06/21/2018
Sample Depth (ft bls):			4 - 5	0 - 1	2 - 3	4 - 5	0 - 1	0 - 1	4 - 5
Normal or Field Duplicate:			N	N	N	N	N	FD	N
Parameter	NYSDEC Part 375 Commercial SCO	Unit							
2,4-D (Dichlorophenoxyacetic Acid)	--	UG/KG	182 U	179 U	181 U	185 U	184 U	179 U	192 U
Acetic acid, (2,4,5-trichlorophenoxy)-	--	UG/KG	182 U	179 U	181 U	185 U	184 U	179 U	192 U
Aldrin	680	UG/KG	1.74 U	7.97	0.606 J	1.69 U	61.1	43.6	1.77 U
Alpha Bhc (Alpha Hexachlorocyclohexane)	3400	UG/KG	0.727 U	0.687 U	0.714 U	0.704 U	0.703 U	0.686 U	0.736 U
Alpha Endosulfan	200000	UG/KG	1.74 U	1.65 U	1.71 U	1.69 U	1.69 U	1.65 U	1.77 U
Beta Bhc (Beta Hexachlorocyclohexane)	3000	UG/KG	1.74 U	1.65 U	1.71 U	1.69 U	1.69 U	1.65 U	1.77 U
Beta Endosulfan	200000	UG/KG	1.74 U	1.65 U	1.71 U	1.69 U	1.69 U	1.65 U	1.77 U
Chlordane	--	UG/KG	14.2 U	172	13.9 U	13.7 U	424	407	14.4 U
cis-Chlordane	24000	UG/KG	1.27 JPI	17.2 PI	1.99 JPI	2.11 U	41 PI	38.5 PI	2.21 U
Delta BHC (Delta Hexachlorocyclohexane)	500000	UG/KG	1.74 U	1.65 U	1.71 U	1.69 U	1.69 U	1.65 U	1.77 U
Dieldrin	1400	UG/KG	1.09 U	9.97	16.9 P	4.04 P	24.2	24.6	1.1 U
Endosulfan Sulfate	200000	UG/KG	0.727 U	0.687 U	0.714 U	0.704 U	0.703 U	0.686 U	0.736 U
Endrin	89000	UG/KG	0.727 U	0.687 U	0.714 U	0.704 U	0.703 U	0.686 U	0.736 U
Endrin Aldehyde	--	UG/KG	2.18 U	2.06 U	2.14 U	2.11 U	2.11 U	2.06 U	2.21 U
Endrin Ketone	--	UG/KG	1.74 U	1.65 U	1.71 U	1.69 U	1.69 U	1.65 U	1.77 U
Gamma Bhc (Lindane)	9200	UG/KG	0.727 U	0.687 U	0.714 U	0.704 U	0.703 U	0.686 U	0.736 U
Heptachlor	15000	UG/KG	0.872 U	5.9	0.857 U	0.844 U	12.6	14.1	0.883 U
Heptachlor Epoxide	--	UG/KG	3.27 U	1.83 JPI	3.22 U	3.17 U	4.89 PI	3.7 PI	3.31 U
Methoxychlor	--	UG/KG	3.27 U	3.09 U	3.22 U	3.17 U	3.16 U	3.09 U	3.31 U
P,P'-DDD	92000	UG/KG	1.74 U	1.53 J	1.71 U	6.49	3.88	1.65 U	1.77 U
P,P'-DDE	62000	UG/KG	0.438 J	13.6	35.6 P	2.32	40.5	28.9	1.77 U
P,P'-DDT	47000	UG/KG	3.09 J	5.87	82.4	5.49 PI	64	42.6	3.31 U
Silvex (2,4,5-TP)	500000	UG/KG	182 U	179 U	181 U	185 U	184 U	179 U	192 U
Toxaphene	--	UG/KG	32.7 U	30.9 U	32.2 U	31.7 U	31.6 U	30.9 U	33.1 U
trans-Chlordane	--	UG/KG	2.18 U	20.1	2.14 U	2.11 U	39.1 PI	42.6	2.21 U

Table 6. Summary of General Chemistry in Soil, 250 East Main Street, Bay Shore, New York

Sample Designation:			RSB-1	RSB-1	RSB-2	RSB-2	RSB-3	RSB-3	RSB-4	RSB-4	RSB-5
Sample Date:			06/21/2018	06/21/2018	06/21/2018	06/21/2018	06/21/2018	06/21/2018	06/21/2018	06/21/2018	06/21/2018
Sample Depth (ft bls):			0 - 1	4 - 5	0 - 1	4 - 5	0 - 1	3.5 - 4.5	0 - 0.2	3.5 - 4.5	0 - 0.2
Normal or Field Duplicate:			N	N	N	N	N	N	N	N	N
Parameter	NYSDEC Part 375 Commercial SCO	Unit									
Total Solids	--	PERCENT	94.3	95.5	95.6	89.6	90.5	94.1	83.4	90.7	83.2

Table 6. Summary of General Chemistry in Soil, 250 East Main Street, Bay Shore, New York

Sample Designation:			RSB-5	RSB-6	RSB-6	RSB-7	RSB-7	RSB-7	RSB-8	RSB-8	RSB-8
Sample Date:			06/21/2018	06/21/2018	06/21/2018	06/21/2018	06/21/2018	06/21/2018	06/21/2018	06/21/2018	06/21/2018
Sample Depth (ft bls):			4 - 5	0 - 0.2	4 - 5	0 - 1	2 - 3	4 - 5	0 - 1	0 - 1	4 - 5
Normal or Field Duplicate:			N	N	N	N	N	N	N	FD	N
Parameter	NYSDEC Part 375 Commercial SCO	Unit									
Total Solids	--	PERCENT	74.2	88.5	89.8	92.7	90.3	89.5	90.1	92.9	85.7