

Table 1
Final Engineering Report
Track 1 Soil Cleanup Objectives
Unrestricted Use
1095 Southern Boulevard
Bronx, New York
BCP Site No.: C203055
Langan Project No.: 170199904

VOCs (mg/kg)	
1,1,1-Trichloroethane	0.68
1,1-Dichloroethane	0.27
1,1-Dichloroethylene	0.33
1,2,4-Trimethylbenzene	3.6
1,2-Dichlorobenzene	1.1
1,2-Dichloroethane	0.02
1,3,5-Trimethylbenzene	8.4
1,3-Dichlorobenzene	2.4
1,4-Dichlorobenzene	1.8
1,4-Dioxane	0.1
Acetone	0.05
Benzene	0.06
Carbon tetrachloride	0.76
Chlorobenzene	1.1
Chloroform	0.37
Cis-1,2-Dichloroethene	0.25
Ethyl Benzene	1
Hexachlorobenzene	0.33
Methyl Ethyl Ketone (2-Butanone)	0.12
Methyl tert-butyl ether (MTBE)	0.93
Methylene chloride	0.05
n-Butylbenzene	12
n-Propylbenzene	3.9
sec-Butylbenzene	11
tert-Butylbenzene	5.9
Tetrachloroethene	1.3
Toluene	0.7
1,2-Dichloroethene	0.19
Trichloroethene	0.47
Vinyl Chloride	0.02
Xylenes, Total	0.26

Metals (mg/kg)	
Arsenic	13
Barium	350
Beryllium	7.2
Cadmium	2.5
Chromium, hexavalent	1
Copper	50
Cyanide	27
Lead	63
Manganese	1,600
Mercury	0.18
Nickel	30
Selenium	3.9
Silver	2
Zinc	109

SVOCs (mg/kg)	
Acenaphthene	20
Acenaphthylene	100
Anthracene	100
Benzo(a)anthracene	1
Benzo(a)pyrene	1
Benzo(b)fluoranthene	1
Benzo(g,h,i)perylene	100
Benzo(k)fluoranthene	0.8
Chrysene	1
Dibenzo(a,h)anthracene	0.33
Fluoranthene	100
Fluorene	30
Indeno(1,2,3-cd)pyrene	0.5
m-Cresol	0.33
Naphthalene	12
o-Cresol	0.33
p-Cresol	0.33
Pentachlorophenol	0.8
Phenanthrene	100
Phenol	0.33
Pyrene	100

PCBs/Pesticides (mg/kg)	
2,4,5-TP Acid (Silvex)	3.8
4,4'-DDE	0.0033
4,4'-DDT	0.0033
4,4'-DDD	0.0033
Aldrin	0.005
alpha-BHC	0.02
beta-BHC	0.036
Chlordane (alpha)	0.094
delta-BHC	0.04
Dibenzofuran	7
Dieldrin	0.005
Endosulfan I	2.4
Endosulfan II	2.4
Endosulfan sulfate	2.4
Endrin	0.014
Heptachlor	0.042
Lindane	0.1
Polychlorinated biphenyls	0.1

Notes:

1. The above criteria are the Title 6 of the New York Codes, Rules and Regulations (6 NYCRR) Part 375 Unrestricted Use - (UU) Soil Cleanup Objectives (SCOs) and the Protection of Groundwater (PGW) SCOs (i.e the Track 1 SCOs)
2. VOC: volatile organic compound
3. SVOC: semivolatile organic compound
4. PCBs: polychlorinated biphenyls
5. mg/kg: milligram per kilogram

Table 2
Final Engineering Report
Waste Disposal Summary

1095 Southern Boulevard
Bronx, New York
NYSDEC BCP Site No.: C203055
Langan Project No.: 170199904

Material Type	Loads	Estimated Volume (cubic yards)	Quantity (tons)
Non-hazardous	440	6,315	12,039
Hazardous	58	1,465	2,171
Grand Total	498	7,780	14,210

Load No.	Date	Truck No.	License Plate No.	Trucking Company	Material Type	Disposal Facility	Manifest/Ticket No.	Confirmed Weight (tons)
1	6/15/2022	3	AW652G	Mendez	Non-hazardous	Bayshore Environmental Management	133095	23.45
2	6/15/2022	60	AW838F	Mendez	Non-hazardous	Bayshore Environmental Management	133096	24.44
3	6/15/2022	24	AW612B	Mendez	Non-hazardous	Bayshore Environmental Management	133097	25.75
4	6/15/2022	200	AS353M	Mendez	Non-hazardous	Bayshore Environmental Management	133098	28.27
5	6/15/2022	900	AS354M	Mendez	Non-hazardous	Bayshore Environmental Management	133099	28.56
6	6/15/2022	99	AW594H	Mendez	Non-hazardous	Bayshore Environmental Management	133100	30.63
7	6/16/2022	900	AS354M	Mendez	Non-hazardous	Bayshore Environmental Management	133101	29.00
8	6/16/2022	600	AS521B	Mendez	Non-hazardous	Bayshore Environmental Management	133102	28.21
9	6/16/2022	90	AW834L	Mendez	Non-hazardous	Bayshore Environmental Management	133103	28.73
10	6/16/2022	21	AU877Z	Mendez	Non-hazardous	Bayshore Environmental Management	133104	26.67
11	6/16/2022	83	AU551Z	Mendez	Non-hazardous	Bayshore Environmental Management	133105	28.54
12	6/16/2022	75	AW583M	Mendez	Non-hazardous	Bayshore Environmental Management	133106	27.70
13	6/16/2022	400	AS757P	Mendez	Non-hazardous	Bayshore Environmental Management	133107	29.29
14	6/16/2022	80	AW833L	Mendez	Non-hazardous	Bayshore Environmental Management	133108	27.80
15	6/16/2022	900	AS354M	Mendez	Non-hazardous	Bayshore Environmental Management	133109	29.18
16	6/16/2022	40	AW526V	Mendez	Non-hazardous	Bayshore Environmental Management	133110	28.38
17	6/16/2022	59	AX792T	Mendez	Non-hazardous	Bayshore Environmental Management	133111	29.02
18	6/16/2022	36	AW837F	Mendez	Non-hazardous	Bayshore Environmental Management	133112	27.44
19	6/16/2022	30	AW525V	Mendez	Non-hazardous	Bayshore Environmental Management	133113	28.42
20	6/16/2022	22	AW611B	Mendez	Non-hazardous	Bayshore Environmental Management	133114	28.23
21	6/16/2022	700	AS520B	Mendez	Non-hazardous	Bayshore Environmental Management	133115	29.91
22	6/16/2022	500	AS531D	Mendez	Non-hazardous	Bayshore Environmental Management	133116	30.77
23	6/16/2022	800	AT558B	Mendez	Non-hazardous	Bayshore Environmental Management	133117	30.27
24	6/16/2022	300	AS530D	Mendez	Non-hazardous	Bayshore Environmental Management	133118	29.96
25	6/17/2022	80	AW833L	Mendez	Non-hazardous	Bayshore Environmental Management	133119	31.04
26	6/17/2022	600	AS521B	Mendez	Non-hazardous	Bayshore Environmental Management	133120	30.05
27	6/17/2022	90	AW834L	Mendez	Non-hazardous	Bayshore Environmental Management	133121	28.92
28	6/17/2022	21	AU877Z	Mendez	Non-hazardous	Bayshore Environmental Management	133122	28.15
29	6/17/2022	83	AU551Z	Mendez	Non-hazardous	Bayshore Environmental Management	133123	30.45
30	6/17/2022	75	AW583M	Mendez	Non-hazardous	Bayshore Environmental Management	133124	29.54
31	6/17/2022	400	AS757P	Mendez	Non-hazardous	Bayshore Environmental Management	133125	28.63
32	6/17/2022	58	AU937Z	Mendez	Non-hazardous	Bayshore Environmental Management	133126	27.73
33	6/17/2022	900	AS354M	Mendez	Non-hazardous	Bayshore Environmental Management	133127	28.41
34	6/17/2022	70	AW582M	Mendez	Non-hazardous	Bayshore Environmental Management	133128	27.86
35	6/17/2022	84	AW654G	Mendez	Non-hazardous	Waste Management Fairless Landfill	11435892	24.52
36	6/17/2022	3	AW652G	Mendez	Non-hazardous	Waste Management Fairless Landfill	11435872	24.76
37	6/17/2022	700	AS520B	Mendez	Non-hazardous	Waste Management Fairless Landfill	11435873	21.45
38	6/17/2022	24	AW612B	Mendez	Non-hazardous	Waste Management Fairless Landfill	11435874	22.83
39	6/17/2022	60	AW838F	Mendez	Non-hazardous	Waste Management Fairless Landfill	11435875	21.89
40	6/17/2022	18	AW653G	Mendez	Non-hazardous	Waste Management Fairless Landfill	11435876	22.25
41	6/17/2022	70	AW582M	Mendez	Non-hazardous	Waste Management Fairless Landfill	11435877	24.27
42	6/17/2022	99	AW549H	Mendez	Non-hazardous	Waste Management Fairless Landfill	11435878	27.44
43	6/17/2022	200	AS353M	Mendez	Non-hazardous	Waste Management Fairless Landfill	11435879	25.25
44	6/17/2022	40	AW526V	Mendez	Non-hazardous	Bayshore Environmental Management	133129	29.78
45	6/20/2022	40	AW526V	Mendez	Non-hazardous	Waste Management Fairless Landfill	11435881	21.91
46	6/20/2022	70	AW582M	Mendez	Non-hazardous	Waste Management Fairless Landfill	11435882	19.27
47	6/20/2022	800	AT558B	Mendez	Non-hazardous	Waste Management Fairless Landfill	11435883	24.62
48	6/20/2022	80	AW833L	Mendez	Non-hazardous	Waste Management Fairless Landfill	11435884	23.92
49	6/20/2022	500	AS531D	Mendez	Non-hazardous	Waste Management Fairless Landfill	11435885	24.73
50	6/20/2022	400	AS757P	Mendez	Non-hazardous	Waste Management Fairless Landfill	11435886	23.48
51	6/20/2022	200	AS353M	Mendez	Non-hazardous	Waste Management Fairless Landfill	11435887	24.51
52	6/20/2022	18	AW653G	Mendez	Non-hazardous	Waste Management Fairless Landfill	11435888	22.32
53	6/20/2022	99	AW549H	Mendez	Non-hazardous	Waste Management Fairless Landfill	11435889	25.80
54	6/20/2022	90	AW834L	Mendez	Non-hazardous	Waste Management Fairless Landfill	11435890	22.47
55	6/20/2022	80	AW833L	Mendez	Non-hazardous	Bayshore Environmental Management	133130	29.54
56	6/20/2022	400	AS757P	Mendez	Non-hazardous	Bayshore Environmental Management	133131	28.90
57	6/20/2022	800	AT558B	Mendez	Non-hazardous	Bayshore Environmental Management	133132	27.64
58	6/20/2022	500	AS531D	Mendez	Non-hazardous	Bayshore Environmental Management	133133	27.99
59	6/20/2022	600	AS521B	Mendez	Non-hazardous	Bayshore Environmental Management	133134	27.81
60	6/20/2022	21	AU877Z	Mendez	Non-hazardous	Bayshore Environmental Management	133135	27.29
61	6/20/2022	200	AS353M	Mendez	Non-hazardous	Bayshore Environmental Management	133136	28.28
62	6/20/2022	18	AW653G	Mendez	Non-hazardous	Bayshore Environmental Management	133137	28.70
63	6/20/2022	99	AW549H	Mendez	Non-hazardous	Bayshore Environmental Management	133138	33.22
64	6/20/2022	90	AW834L	Mendez	Non-hazardous	Bayshore Environmental Management	133139	28.72
65	6/21/2022	70	AW582M	Mendez	Non-hazardous	Bayshore Environmental Management	133140	30.15
66	6/21/2022	84	AW654G	Mendez	Non-hazardous	Bayshore Environmental Management	133141	30.37
67	6/21/2022	18	Aw653G	Mendez	Non-hazardous	Bayshore Environmental Management	133142	28.56
68	6/21/2022	200	AS353M	Mendez	Non-hazardous	Bayshore Environmental Management	133143	31.18
69	6/21/2022	99	AW549H	Mendez	Non-hazardous	Bayshore Environmental Management	133144	31.59
70	6/21/2022	800	AT558B	Mendez	Non-hazardous	Bayshore Environmental Management	133145	30.29
71	6/21/2022	600	AS521B	Mendez	Non-hazardous	Waste Management Fairless Landfill	11435891	21.53
72	6/21/2022	500	AS531D	Mendez	Non-hazardous	Waste Management Fairless Landfill	11435800	23.66
73	6/21/2022	40	AW526V	Mendez	Non-hazardous	Waste Management Fairless Landfill	11435801	17.99
74	6/21/2022		AW834L	Mendez	Non-hazardous	Waste Management Fairless Landfill	11435802	21.10
75	6/21/2022	21	AU877Z	Mendez	Non-hazardous	Waste Management Fairless Landfill	11435803	22.10
76	6/21/2022	70	AW582M	Mendez	Non-hazardous	Waste Management Fairless Landfill	11435804	22.64
77	6/21/2022	30	AW525V	Mendez	Non-hazardous	Waste Management Fairless Landfill	11435805	22.82
78	6/21/2022	400	AS757P	Mendez	Non-hazardous	Waste Management Fairless Landfill	11435806	23.19
79	6/21/2022	28	AU550Z	Mendez	Non-hazardous	Waste Management Fairless Landfill	11435807	20.02
80	6/21/2022	18	AW653G	Mendez	Non-hazardous	Waste Management Fairless Landfill	11435808	22.83
81	6/21/2022	3	AW652G	Mendez	Non-hazardous	Waste Management Fairless Landfill	11435809	24.45
82	6/21/2022	200	AS353M	Mendez	Non-hazardous	Waste Management Fairless Landfill	11435810	23.60
83	6/21/2022	99	AW549H	Mendez	Non-hazardous	Waste Management Fairless Landfill	11435811	27.25
84	6/21/2022	60	Aw838F	Mendez	Non-hazardous	Waste Management Fairless Landfill	11435812	24.51
85	6/22/2022	99	AW594H	Mendez	Non-hazardous	Waste Management Fairless Landfill	11435813	25.90
86	6/22/2022	200	AS353M	Mendez	Non-hazardous	Waste Management Fairless Landfill	11435814	26.26
87	6/22/2022	600	AS521B	Mendez	Non-hazardous	Waste Management Fairless Landfill	11435815	24.97
88	6/22/2022	18	AW653G	Mendez	Non-hazardous	Waste Management Fairless Landfill	11435816	22.25
89	6/22/2022	500	AS531D	Mendez	Non-hazardous	Waste Management Fairless Landfill	11435817	24.69
90	6/22/2022	90	AW834L	Mendez	Non-hazardous	Waste Management Fairless Landfill	11435818	24.83
91	6/22/2022	700	AS520B	Mendez	Non-hazardous	Waste Management Fairless Landfill	11435819	23.77
92	6/22/2022	800	AT558B	Mendez	Non-hazardous	Waste Management Fairless Landfill	11435820	25.02
93	6/22/2022	40	AW526V	Mendez	Non-hazardous	Waste Management Fairless Landfill	11435821	20.91
94	6/22/2022	70	AW562M	Mendez	Non-hazardous	Waste Management Fairless Landfill	11435822	24.08
95	6/23/2022	99	AW594H	Mendez	Non-hazardous	Bayshore Environmental Management	133146	33.93
96	6/23/2022	18	AW653G	Mendez	Non-hazardous	Bayshore Environmental Management	133147	30.42
97	6/23/2022	70	AW562M	Mendez	Non-hazardous	Bayshore Environmental Management	133148	32.99

Table 2
Final Engineering Report
Waste Disposal Summary

1095 Southern Boulevard
Bronx, New York
NYSDEC BCP Site No.: C203055
Langan Project No.: 170199904

Load No.	Date	Truck No.	License Plate No.	Trucking Company	Material Type	Disposal Facility	Manifest/Ticket No.	Confirmed Weight (tons)
98	6/23/2022	700	AS520B	Mendez	Non-hazardous	Bayshore Environmental Management	133149	32.58
99	6/23/2022	800	AT558B	Mendez	Non-hazardous	Bayshore Environmental Management	133150	31.21
100	6/23/2022	500	AS531D	Mendez	Non-hazardous	Bayshore Environmental Management	133151	33.31
101	6/23/2022	99	AW594H	Mendez	Non-hazardous	Waste Management Fairless Landfill	11435823	24.56
102	6/23/2022	18	AW653G	Mendez	Non-hazardous	Waste Management Fairless Landfill	11435824	23.47
103	6/23/2022	700	AS520B	Mendez	Non-hazardous	Waste Management Fairless Landfill	11435825	24.84
104	6/23/2022	70	AW562M	Mendez	Non-hazardous	Waste Management Fairless Landfill	11435826	23.04
105	6/23/2022	800	AT558B	Mendez	Non-hazardous	Waste Management Fairless Landfill	11435827	27.30
106	6/23/2022	500	AS531D	Mendez	Non-hazardous	Waste Management Fairless Landfill	11435828	22.62
107	6/24/2022	18	AW653G	Mendez	Non-hazardous	Waste Management Fairless Landfill	11435829	21.94
108	6/24/2022	70	AW582M	Mendez	Non-hazardous	Waste Management Fairless Landfill	11435830	22.51
109	6/24/2022	84	AW654G	Mendez	Non-hazardous	Waste Management Fairless Landfill	11435831	22.45
110	6/24/2022	700	AS520B	Mendez	Non-hazardous	Waste Management Fairless Landfill	11435832	22.29
111	6/24/2022	80	AW833L	Mendez	Non-hazardous	Waste Management Fairless Landfill	11435833	25.29
112	6/24/2022	300	AS530D	Mendez	Non-hazardous	Waste Management Fairless Landfill	11435834	23.84
113	6/28/2022	84	AW654G	Mendez	Non-hazardous	Waste Management Fairless Landfill	11435835	20.77
114	6/28/2022	3	AQ652G	Mendez	Non-hazardous	Waste Management Fairless Landfill	11435836	19.77
115	6/28/2022	600	AS521B	Mendez	Non-hazardous	Waste Management Fairless Landfill	11435837	21.07
116	6/28/2022	500	AS521D	Mendez	Non-hazardous	Waste Management Fairless Landfill	11435838	23.24
117	6/28/2022	70	AW582M	Mendez	Non-hazardous	Waste Management Fairless Landfill	11435839	21.89
118	6/28/2022	800	AT558B	Mendez	Non-hazardous	Waste Management Fairless Landfill	11435840	20.80
119	6/28/2022	700	AS520B	Mendez	Non-hazardous	Waste Management Fairless Landfill	11435841	21.41
120	6/28/2022	40	AW526V	Mendez	Non-hazardous	Waste Management Fairless Landfill	11435842	20.92
121	6/28/2022	24	AW612B	Mendez	Non-hazardous	Waste Management Fairless Landfill	11435843	21.14
122	6/28/2022	28	AU550Z	Mendez	Non-hazardous	Waste Management Fairless Landfill	11435844	23.11
123	6/29/2022	90	AW834L	Mendez	Non-hazardous	Bayshore Environmental Management	133152	29.21
124	6/29/2022	900	AS354M	Mendez	Non-hazardous	Bayshore Environmental Management	133153	31.01
125	6/29/2022	21	AU877Z	Mendez	Non-hazardous	Bayshore Environmental Management	133154	28.97
126	6/29/2022	83	AU551Z	Mendez	Non-hazardous	Bayshore Environmental Management	133192	31.32
127	6/29/2022	400	AS757P	Mendez	Non-hazardous	Bayshore Environmental Management	133193	30.02
128	6/29/2022	75	AW583M	Mendez	Non-hazardous	Bayshore Environmental Management	133194	31.92
129	6/29/2022	21	AU877Z	Mendez	Non-hazardous	Bayshore Environmental Management	133157	27.44
130	6/29/2022	83	AU551Z	Mendez	Non-hazardous	Bayshore Environmental Management	133158	29.60
131	7/6/2022	1	AX7962U	Seni Transport	Non-hazardous	Bayshore Environmental Management	133159	35.43
132	7/6/2022	1	AW911Z	A&M Logistic	Non-hazardous	Bayshore Environmental Management	133160	29.87
133	7/6/2022	99	AW549H	Mendez	Non-hazardous	Bayshore Environmental Management	133161	32.73
134	7/6/2022	200	AS353M	Mendez	Non-hazardous	Bayshore Environmental Management	133162	30.81
135	7/22/2022	21	AU877Z	Mendez	Non-hazardous	Bayshore Environmental Management	133163	28.58
136	7/22/2022	28	AU550Z	Mendez	Non-hazardous	Bayshore Environmental Management	133164	29.53
137	7/22/2022	21	AU877Z	Mendez	Non-hazardous	Waste Management Fairless Landfill	11435845	22.53
138	7/22/2022	28	AU550Z	Mendez	Non-hazardous	Waste Management Fairless Landfill	11435846	27.39
139	7/22/2022	400	AS757P	Mendez	Non-hazardous	Waste Management Fairless Landfill	11435847	21.46
140	7/28/2022	70	AW582M	Mendez	Non-hazardous	Bayshore Environmental Management	1331165	29.25
141	7/28/2022	500	AS531D	Mendez	Non-hazardous	Bayshore Environmental Management	1331166	29.49
142	7/28/2022	3	AW652G	Mendez	Non-hazardous	Bayshore Environmental Management	1331167	27.73
143	7/28/2022	200	AS353M	Mendez	Non-hazardous	Bayshore Environmental Management	1331168	28.53
144	7/28/2022	60	AW838F	Mendez	Non-hazardous	Bayshore Environmental Management	1331169	25.65
145	7/28/2022	800	AT558B	Mendez	Non-hazardous	Bayshore Environmental Management	1331170	28.25
146	7/28/2022	18	AW653G	Mendez	Non-hazardous	Bayshore Environmental Management	1331171	28.53
147	7/28/2022	99	AW549H	Mendez	Non-hazardous	Bayshore Environmental Management	1331172	32.56
148	8/16/2022	84	AW654G	Mendez	Non-hazardous	Waste Management Fairless Landfill	11435869	19.61
149	8/16/2022	3	AW652G	Mendez	Non-hazardous	Waste Management Fairless Landfill	11435870	21.50
150	8/16/2022	60	AW838F	Mendez	Non-hazardous	Waste Management Fairless Landfill	11435871	22.89
151	8/16/2022	24	AW612B	Mendez	Non-hazardous	Waste Management Fairless Landfill	11435867	20.50
152	8/16/2022	68	AX956X	Mendez	Non-hazardous	Waste Management Fairless Landfill	11435868	24.01
153	9/16/2022	40	AN526V	Mendez	Non-hazardous	Bayshore Environmental Management	133176	27.61
154	10/3/2022	22	AW611B	Mendez	Non-hazardous	Waste Management Fairless Landfill	11435848	25.21
155	10/3/2022	21	AU877Z	Mendez	Non-hazardous	Waste Management Fairless Landfill	11435849	27.16
156	10/3/2022	75	AW583M	Mendez	Non-hazardous	Waste Management Fairless Landfill	11435850	19.67
157	10/3/2022	59	AX792T	Mendez	Non-hazardous	Waste Management Fairless Landfill	11435851	29.85
158	10/3/2022	58	AW653G	Mendez	Non-hazardous	Waste Management Fairless Landfill	11435852	28.80
159	10/3/2022	3	AW652G	Mendez	Non-hazardous	Waste Management Fairless Landfill	11435853	23.54
160	10/3/2022	200	AS353M	Mendez	Non-hazardous	Waste Management Fairless Landfill	11435854	22.72
161	10/3/2022	18	AW653G	Mendez	Non-hazardous	Waste Management Fairless Landfill	11435855	21.63
162	10/3/2022	36	AW837F	Mendez	Non-hazardous	Waste Management Fairless Landfill	11435856	18.39
163	10/3/2022	90	AW834L	Mendez	Non-hazardous	Waste Management Fairless Landfill	11435857	17.11
164	10/3/2022	64	AW957X	Mendez	Non-hazardous	Waste Management Fairless Landfill	11435858	21.68
165	10/3/2022	70	AW582M	Mendez	Non-hazardous	Waste Management Fairless Landfill	11435859	21.75
166	10/3/2022	400	AS757P	Mendez	Non-hazardous	Waste Management Fairless Landfill	11435860	25.20
167	10/3/2022	900	AS354M	Mendez	Non-hazardous	Waste Management Fairless Landfill	11435861	21.10
168	10/3/2022	500	AS531D	Mendez	Non-hazardous	Waste Management Fairless Landfill	11435862	22.58
169	10/3/2022	80	AW833L	Mendez	Non-hazardous	Waste Management Fairless Landfill	11435863	25.70
170	10/3/2022	600	AS521B	Mendez	Non-hazardous	Waste Management Fairless Landfill	11435864	18.50
171	10/3/2022	300	AS530D	Mendez	Non-hazardous	Waste Management Fairless Landfill	11435865	18.52
172	10/3/2022	40	AW526V	Mendez	Non-hazardous	Waste Management Fairless Landfill	11435866	18.52
173	10/4/2022	80	AW833L	Mendez	Non-hazardous	Waste Management Fairless Landfill	11989477	27.20
174	10/4/2022	59	AX792T	Mendez	Non-hazardous	Waste Management Fairless Landfill	11989478	27.66
175	10/4/2022	3	AW652G	Mendez	Non-hazardous	Waste Management Fairless Landfill	11989479	24.26
176	10/4/2022	58	AU937Z	Mendez	Non-hazardous	Waste Management Fairless Landfill	11989480	26.76
177	10/4/2022	99	AW549H	Mendez	Non-hazardous	Waste Management Fairless Landfill	11989481	24.20
178	10/4/2022	500	AS531D	Mendez	Non-hazardous	Waste Management Fairless Landfill	11989482	19.84
179	10/4/2022	800	AT558B	Mendez	Non-hazardous	Waste Management Fairless Landfill	11989483	23.56
180	10/4/2022	18	AW653G	Mendez	Non-hazardous	Waste Management Fairless Landfill	11989484	22.15
181	10/4/2022	24	AW612B	Mendez	Non-hazardous	Waste Management Fairless Landfill	11989485	21.32
182	10/4/2022	700	AS520B	Mendez	Non-hazardous	Waste Management Fairless Landfill	11989486	19.21
183	10/4/2022	28	AN869W	Mendez	Non-hazardous	Waste Management Fairless Landfill	11989487	20.23
184	10/4/2022	63	AX956X	Mendez	Non-hazardous	Waste Management Fairless Landfill	11989488	17.92
185	10/4/2022	84	AW654G	Mendez	Non-hazardous	Waste Management Fairless Landfill	11989489	20.63
186	10/4/2022	70	AW582M	Mendez	Non-hazardous	Waste Management Fairless Landfill	11989490	22.22
187	10/4/2022	60	AW838F	Mendez	Non-hazardous	Waste Management Fairless Landfill	11989491	21.02
188	10/4/2022	200	AS353M	Mendez	Non-hazardous	Waste Management Fairless Landfill	11989492	20.91
189	10/6/2022	200	AS353M	Mendez	Non-hazardous	Waste Management Fairless Landfill	11989494	27.22
190	10/6/2022	3	AW652G	Mendez	Non-hazardous	Waste Management Fairless Landfill	11989495	20.72
191	10/6/2022	800	AT558B	Mendez	Non-hazardous	Waste Management Fairless Landfill	11989496	22.01
192	10/6/2022	28	AU550Z	Mendez	Non-hazardous	Waste Management Fairless Landfill	11989497	21.65
193	10/6/2022	99	AW549H	Mendez	Non-hazardous	Waste Management Fairless Landfill	11989498	26.83
194	10/6/2022	18	AW653G	Mendez	Non-hazardous	Waste Management Fairless Landfill	11989499	23.16
195	10/6/2022	300	AS530D	Mendez	Non-hazardous	Waste Management Fairless Landfill	11989500	21.37
196	10/6/2022	500	AS531D	Mendez	Non-hazardous	Waste Management Fairless Landfill	11989501	24.12
197	10/7/2022	600	AS521B	Mendez	Non-hazardous	Waste Management Fairless Landfill	11989502	23.19
198	10/7/2022	64	AX957X	Mendez	Non-hazardous	Waste Management Fairless Landfill	11989503	25.83
199	10/7/2022	400	AS757P	Mendez	Non-hazardous	Waste Management Fairless Landfill	11989504	21.38
200	10/7/2022	700	AS520B	Mendez	Non-hazardous	Waste Management Fairless Landfill	11989505	20.95
201	10/7/2022	75	AW583M	Mendez	Non-hazardous	Waste Management Fairless Landfill	11989506	24.03
202	10/12/2022	300	AS530D	Mendez	Non-hazardous	Waste Management Fairless Landfill	11989507	20.37

Table 2
Final Engineering Report
Waste Disposal Summary

1095 Southern Boulevard
Bronx, New York
NYSDEC BCP Site No.: C203055
Langan Project No.: 170199904

Load No.	Date	Truck No.	License Plate No.	Trucking Company	Material Type	Disposal Facility	Manifest/Ticket No.	Confirmed Weight (tons)
203	10/12/2022	400	AS757P	Mendez	Non-hazardous	Waste Management Fairless Landfill	11989508	19.80
204	10/13/2022	18-13	ME271417C	Goulet	Hazardous	Englobe Corp	024169022	28.56
205	10/13/2022	21-10	ME2649428	Goulet	Hazardous	Englobe Corp	024169026	20.98
206	10/13/2022	18	AW653G	Mendez	Non-hazardous	Waste Management Fairless Landfill	11989509	20.58
207	10/13/2022	99	AW549H	Mendez	Non-hazardous	Waste Management Fairless Landfill	11989510	25.48
208	10/13/2022	200	AS353M	Mendez	Non-hazardous	Waste Management Fairless Landfill	11989511	24.20
209	10/17/2022	84	AW654G	Mendez	Non-hazardous	Waste Management Fairless Landfill	11989512	19.42
210	10/17/2022	99	AW549H	Mendez	Non-hazardous	Waste Management Fairless Landfill	11989513	24.29
211	10/17/2022	59	AX792T	Mendez	Non-hazardous	Waste Management Fairless Landfill	11989514	23.43
212	10/18/2022	75	AW583M	Mendez	Non-hazardous	Waste Management Fairless Landfill	11989515	21.63
213	10/18/2022	36	AW837F	Mendez	Non-hazardous	Waste Management Fairless Landfill	11989517	19.24
214	10/19/2022		2648428	Goulet	Hazardous	Englobe Corp	24169024	29.91
215	10/19/2022	99	AW549H	Mendez	Non-hazardous	Waste Management Fairless Landfill	11989516	22.47
216	10/19/2022	200	AS353M	Mendez	Non-hazardous	Waste Management Fairless Landfill	11989541	22.05
217	10/19/2022	800	AT558B	Mendez	Non-hazardous	Waste Management Fairless Landfill	11989542	21.09
218	10/19/2022	80	AW833L	Mendez	Non-hazardous	Waste Management Fairless Landfill	11989543	16.30
219	10/19/2022	58	AU937Z	Mendez	Non-hazardous	Waste Management Fairless Landfill	11989544	16.02
220	10/19/2022	500	AS531D	Mendez	Non-hazardous	Waste Management Fairless Landfill	11989545	21.78
221	10/19/2022	400	AS757P	Mendez	Non-hazardous	Waste Management Fairless Landfill	11989547	18.72
222	10/19/2022	75	AW583M	Mendez	Non-hazardous	Waste Management Fairless Landfill	11989550	18.15
223	10/25/2022	T161	272738F	Goulet	Hazardous	Englobe Corp	24169035	35.80
224	10/25/2022	T137	2572609	Goulet	Hazardous	Englobe Corp	24169034	35.47
225	11/1/2022	T142	2649428	Goulet	Hazardous	Englobe Corp	24169025	34.80
226	11/1/2022	T161	272738F	Goulet	Hazardous	Englobe Corp	24169036	35.74
227	11/3/2022	T-150	2918405	Goulet	Hazardous	Englobe Corp	24169037	36.09
228	11/7/2022	800	AT558B	Mendez	Non-hazardous	Waste Management Fairless Landfill	11989548	15.53
229	11/7/2022	28	AN869W	Mendez	Non-hazardous	Waste Management Fairless Landfill	11989549	19.11
230	11/8/2022	T-142	2649428	Goulet	Hazardous	Englobe Corp	24169038	33.32
231	11/8/2022	T-154	2829967	Goulet	Hazardous	Englobe Corp	24169039	31.53
232	11/29/2022	99	AW549H	Mendez	Non-hazardous	Waste Management Fairless Landfill	11989518	27.14
233	11/29/2022	18	AW653G	Mendez	Non-hazardous	Waste Management Fairless Landfill	11989519	21.86
234	11/29/2022	200	AS353M	Mendez	Non-hazardous	Waste Management Fairless Landfill	11989520	23.58
235	11/29/2022	99	AW549H	Mendez	Non-hazardous	Waste Management Fairless Landfill	11989521	21.43
236	11/29/2022	18	AW653G	Mendez	Non-hazardous	Waste Management Fairless Landfill	11989522	23.63
237	12/6/2022	700	AS520B	Mendez	Non-hazardous	Waste Management Fairless Landfill	11989523	21.01
238	12/6/2022	400	AS757P	Mendez	Non-hazardous	Waste Management Fairless Landfill	11989524	22.74
239	12/13/2022	21	AU577Z	Mendez	Non-hazardous	Waste Management Fairless Landfill	11989531	28.16
240	12/13/2022	83	AU551Z	Mendez	Non-hazardous	Waste Management Fairless Landfill	11989530	23.33
241	12/13/2022	75	AW583M	Mendez	Non-hazardous	Waste Management Fairless Landfill	11989529	21.35
242	12/13/2022	59	AX729T	Mendez	Non-hazardous	Waste Management Fairless Landfill	11989551	28.90
243	12/13/2022	400	AS757P	Mendez	Non-hazardous	Waste Management Fairless Landfill	11989525	27.55
244	12/13/2022	21	AU877Z	Mendez	Non-hazardous	Waste Management Fairless Landfill	11989533	23.26
245	12/13/2022	84	AU877Z	Mendez	Non-hazardous	Waste Management Fairless Landfill	11989532	26.43
246	12/13/2022	400	AS757P	Mendez	Non-hazardous	Waste Management Fairless Landfill	11989534	27.62
247	12/13/2022	58	AU937Z	Mendez	Non-hazardous	Waste Management Fairless Landfill	11989526	27.68
248	12/13/2022	75	AW583M	Mendez	Non-hazardous	Waste Management Fairless Landfill	11989527	25.35
249	12/13/2022	80	AW833L	Mendez	Non-hazardous	Waste Management Fairless Landfill	11989528	28.15
250	12/13/2022	83	AU551Z	Mendez	Non-hazardous	Waste Management Fairless Landfill	11989536	25.93
251	12/14/2022	21	AU877Z	Mendez	Non-hazardous	Waste Management Fairless Landfill	11989537	23.42
252	12/14/2022	22	AW611B	Mendez	Non-hazardous	Waste Management Fairless Landfill	11989538	24.14
253	12/14/2022	75	AW583M	Mendez	Non-hazardous	Waste Management Fairless Landfill	11989539	24.19
254	12/15/2022	17	AT517L	D&A	Non-hazardous	Bayshore Environmental Management	133175	32.01
255	12/15/2022	4	AW859D	D&A	Non-hazardous	Bayshore Environmental Management	133177	33.95
256	12/15/2022	1	AU706U	D&A	Non-hazardous	Bayshore Environmental Management	133178	25.99
257	12/15/2022	73	AY106A	D&A	Non-hazardous	Bayshore Environmental Management	133179	32.15
258	12/15/2022	17	AT517L	D&A	Non-hazardous	Bayshore Environmental Management	133180	35.36
259	12/15/2022	13	AU707U	D&A	Non-hazardous	Bayshore Environmental Management	133181	29.11
260	12/15/2022	3	AT515L	D&A	Non-hazardous	Bayshore Environmental Management	133182	29.61
261	12/16/2022	58	AU937Z	Mendez	Non-hazardous	Bayshore Environmental Management	133183	25.95
262	12/16/2022	99	AW549H	Mendez	Non-hazardous	Bayshore Environmental Management	133184	31.09
263	12/16/2022	40	AW526V	Mendez	Non-hazardous	Bayshore Environmental Management	133185	27.41
264	12/16/2022	21	AU877Z	Mendez	Non-hazardous	Bayshore Environmental Management	133186	29.41
265	12/16/2022	900	AS354M	Mendez	Non-hazardous	Bayshore Environmental Management	133187	29.67
266	12/16/2022	22	AW611B	Mendez	Non-hazardous	Bayshore Environmental Management	133188	32.01
267	12/16/2022	90	AW834L	Mendez	Non-hazardous	Bayshore Environmental Management	133189	29.88
268	12/16/2022	64	AX957X	Mendez	Non-hazardous	Bayshore Environmental Management	133190	30.74
269	12/16/2022	36	AW837F	Mendez	Non-hazardous	Bayshore Environmental Management	133191	31.12
270	12/16/2022	700	AS520B	Mendez	Non-hazardous	Bayshore Environmental Management	136307	28.02
271	12/16/2022	80	AW833L	Mendez	Non-hazardous	Bayshore Environmental Management	136308	27.81
272	12/16/2022	30	AW525V	Mendez	Non-hazardous	Bayshore Environmental Management	136306	28.66
273	12/16/2022	36	AW837F	Mendez	Non-hazardous	Bayshore Environmental Management	136305	32.81
274	12/16/2022	700	AS520B	Mendez	Non-hazardous	Bayshore Environmental Management	136304	29.65
275	12/16/2022	80	AW833L	Mendez	Non-hazardous	Bayshore Environmental Management	136303	30.31
276	12/16/2022	30	AW525V	Mendez	Non-hazardous	Bayshore Environmental Management	136302	29.35
277	12/19/2022	58	AU932Z	Mendez	Non-hazardous	Bayshore Environmental Management	136312	30.74
278	12/19/2022	22	AW611B	Mendez	Non-hazardous	Bayshore Environmental Management	136311	32.54
279	12/19/2022	59	AX792T	Mendez	Non-hazardous	Bayshore Environmental Management	136310	31.45
280	12/19/2022	64	AX957X	Mendez	Non-hazardous	Bayshore Environmental Management	136309	29.28
281	12/19/2022	99	AW549H	Mendez	Non-hazardous	Bayshore Environmental Management	136313	28.78
282	12/19/2022	200	AS353M	Mendez	Non-hazardous	Bayshore Environmental Management	136314	29.10
283	12/28/2022	700	AS520B	Mendez	Non-hazardous	Bayshore Environmental Management	136315	29.12
284	12/28/2022	28	AU550Z	Mendez	Non-hazardous	Bayshore Environmental Management	136316	30.15
285	12/28/2022	36	AW837F	Mendez	Non-hazardous	Bayshore Environmental Management	136317	31.05
286	12/29/2022	600	AS521B	Mendez	Non-hazardous	Bayshore Environmental Management	136318	28.64
287	1/4/2023	3	AW652G	Mendez	Non-hazardous	Bayshore Environmental Management	136319	34.99
288	1/4/2023	60	AW838F	Mendez	Non-hazardous	Bayshore Environmental Management	136320	27.70
289	1/4/2023	200	AS353M	Mendez	Non-hazardous	Bayshore Environmental Management	136321	33.42
290	1/4/2023	3	AW652G	Mendez	Non-hazardous	Bayshore Environmental Management	136322	30.41
291	1/4/2023	60	AW838F	Mendez	Non-hazardous	Bayshore Environmental Management	136323	28.08
292	1/4/2023	22	AW611B	Mendez	Non-hazardous	Bayshore Environmental Management	136324	28.93
293	1/5/2023	60	AW838F	Mendez	Non-hazardous	Bayshore Environmental Management	136325	25.81
294	1/5/2023	70	AW582M	Mendez	Non-hazardous	Bayshore Environmental Management	136326	25.94
295	1/5/2023	3	AW652G	Mendez	Non-hazardous	Bayshore Environmental Management	136327	26.85
296	1/5/2023	4	AS531D	Mendez	Non-hazardous	Bayshore Environmental Management	136328	29.10
297	1/5/2023	24	AW612B	Mendez	Non-hazardous	Waste Management Fairless Landfill	12261159	19.53
298	1/5/2023	60	AW838F	Mendez	Non-hazardous	Waste Management Fairless Landfill	12261160	23.17
299	1/5/2023	600	AS521B	Mendez	Non-hazardous	Waste Management Fairless Landfill	12261161	22.76
300	1/5/2023	700	AS520B	Mendez	Non-hazardous	Waste Management Fairless Landfill	12261162	25.52
301	1/5/2023	3	AW652G	Mendez	Non-hazardous	Waste Management Fairless Landfill	12261163	24.37
302	1/5/2023	70	AW582M	Mendez	Non-hazardous	Waste Management Fairless Landfill	12261164	24.14
303	1/5/2023	500	AS531D	Mendez	Non-hazardous	Waste Management Fairless Landfill	12261165	23.33
304	1/5/2023	200	AS353M	Mendez	Non-hazardous	Waste Management Fairless Landfill	12261166	24.89
305	1/5/2023	22	AW611B	Mendez	Non-hazardous	Waste Management Fairless Landfill	12261167	22.73
306	1/5/2023	24	AW612B	Mendez	Non-hazardous	Waste Management Fairless Landfill	12261168	20.90
307	1/6/2023	200	AS353M	Mendez	Non-hazardous	Waste Management Fairless Landfill	12261169	20.37

Table 2 Final Engineering Report Waste Disposal Summary 1095 Southern Boulevard Bronx, New York NYSDEC BCP Site No.: C203055 Langan Project No.: 170199904								
Load No.	Date	Truck No.	License Plate No.	Trucking Company	Material Type	Disposal Facility	Manifest/Ticket No.	Confirmed Weight (tons)
308	1/6/2023	59	AX792T	Mendez	Non-hazardous	Waste Management Fairless Landfill	12261170	26.09
309	1/6/2023	700	AS520B	Mendez	Non-hazardous	Waste Management Fairless Landfill	12261171	27.02
310	1/6/2023	600	AS521B	Mendez	Non-hazardous	Waste Management Fairless Landfill	12261172	27.33
311	1/6/2023	30	AW525V	Mendez	Non-hazardous	Waste Management Fairless Landfill	12261173	28.32
312	1/6/2023	400	AS757P	Mendez	Non-hazardous	Waste Management Fairless Landfill	12261174	24.67
313	1/6/2023	800	AT558B	Mendez	Non-hazardous	Waste Management Fairless Landfill	12261175	30.41
314	1/6/2023	300	AS530D	Mendez	Non-hazardous	Waste Management Fairless Landfill	12261176	21.30
315	1/6/2023	84	AW654G	Mendez	Non-hazardous	Waste Management Fairless Landfill	12261177	25.90
316	1/6/2023	600	AS521B	Mendez	Non-hazardous	Waste Management Fairless Landfill	12261178	25.67
317	1/6/2023	200	AS353M	Mendez	Non-hazardous	Waste Management Fairless Landfill	12261179	27.10
318	1/6/2023	59	AX792T	Mendez	Non-hazardous	Waste Management Fairless Landfill	12261180	25.05
319	1/6/2023	30	AW525V	Mendez	Non-hazardous	Waste Management Fairless Landfill	12261181	24.75
320	1/6/2023	700	AS520B	Mendez	Non-hazardous	Waste Management Fairless Landfill	12261182	26.12
321	1/6/2023	400	AS757P	Mendez	Non-hazardous	Waste Management Fairless Landfill	12261183	28.00
322	1/6/2023	800	AT558B	Mendez	Non-hazardous	Waste Management Fairless Landfill	12261184	18.20
323	1/9/2023	2329	1AD89Z	Goulet	Hazardous	Englobe Corp	24169027	36.78
324	1/9/2023	21-21	77366	Goulet	Hazardous	Englobe Corp	24169028	34.15
325	1/10/2023	2331	2572617	Goulet	Hazardous	Englobe Corp	24169029	40.76
326	1/10/2023	84	AW654G	Mendez	Non-hazardous	Bayshore Environmental Management	136329	32.60
327	1/10/2023	40	AW526V	Mendez	Non-hazardous	Bayshore Environmental Management	136330	31.71
328	1/10/2023	18-5	29265	Goulet	Hazardous	Englobe Corp	24169030	38.80
329	1/10/2023	21-23	85751	Goulet	Hazardous	Englobe Corp	24169031	43.25
330	1/10/2023	28	AU550Z	Mendez	Non-hazardous	Bayshore Environmental Management	136331	31.04
331	1/11/2023	2327	5117159	Goulet	Hazardous	Englobe Corp	24169033	39.32
332	1/11/2023	2323	5117158	Goulet	Hazardous	Englobe Corp	24169032	36.77
333	1/11/2023	2329	1AD89Z	Goulet	Hazardous	Englobe Corp	24169067	36.54
334	1/11/2023	2121	77366	Goulet	Hazardous	Englobe Corp	24169060	33.62
335	1/13/2023	18	AW653G	Mendez	Non-hazardous	Waste Management Fairless Landfill	12261185	26.45
336	1/13/2023	70	AW582M	Mendez	Non-hazardous	Waste Management Fairless Landfill	12261186	25.21
337	1/13/2023	200	AS353M	Mendez	Non-hazardous	Waste Management Fairless Landfill	12261187	27.58
338	1/17/2023	2331	2572617	Goulet	Hazardous	Englobe Corp	24169061	39.36
339	1/17/2023	2123	2649429	Goulet	Hazardous	Englobe Corp	24169062	43.81
340	1/17/2023	1814	2649431	Goulet	Hazardous	Englobe Corp	24169063	43.70
341	1/17/2023	2323	5117158	Goulet	Hazardous	Englobe Corp	24169064	35.22
342	1/19/2023	2331	2572617	Goulet	Hazardous	Englobe Corp	24169065	45.77
343	1/19/2023	2012	2572609	Goulet	Hazardous	Englobe Corp	24169066	30.69
344	1/19/2023	185	2826521	Goulet	Hazardous	Englobe Corp	24169090	36.28
345	1/19/2023	2325	2572616	Goulet	Hazardous	Englobe Corp	24169091	34.50
346	1/19/2023	2123	2649429	Goulet	Hazardous	Englobe Corp	24169092	46.83
347	1/23/2023	2331	2572617	Goulet	Hazardous	Englobe Corp	24169101	38.85
348	1/23/2023	2012	2572609	Goulet	Hazardous	Englobe Corp	24169100	38.08
349	1/23/2023	2329	5148107	Goulet	Hazardous	Englobe Corp	24169099	41.38
350	1/23/2023	2121	272739F	Goulet	Hazardous	Englobe Corp	24169098	26.65
351	1/23/2023	2123	2572616	Goulet	Hazardous	Englobe Corp	24169097	48.22
352	1/24/2023	2012	2572609	Goulet	Hazardous	Englobe Corp	24169093	30.99
353	1/24/2023	2329	5148107	Goulet	Hazardous	Englobe Corp	24169094	35.49
354	1/24/2023	2123	2572616	Goulet	Hazardous	Englobe Corp	24169095	46.45
355	1/26/2023	2121	272739F	Goulet	Hazardous	Englobe Corp	24169096	37.27
356	1/27/2023	185	2826521	Goulet	Hazardous	Englobe Corp	24169076	45.69
357	1/27/2023	800	AT558B	Mendez	Non-hazardous	Conestoga	2530480	19.49
358	1/27/2023	300	AS530D	Mendez	Non-hazardous	Conestoga	2530479	19.03
359	1/27/2023	30	AW525V	Mendez	Non-hazardous	Conestoga	2530478	25.18
360	1/27/2023	22	AW611B	Mendez	Non-hazardous	Conestoga	2530477	26.85
361	1/27/2023	74		Mendez	Non-hazardous	Conestoga	2530476	23.09
362	1/27/2023	99	AW549H	Mendez	Non-hazardous	Conestoga	2530474	25.58
363	1/27/2023	80	AW853L	Mendez	Non-hazardous	Conestoga	2530475	28.65
364	1/27/2023	84	AW654G	Mendez	Non-hazardous	Conestoga	2530473	22.52
365	1/27/2023	24	AW612B	Mendez	Non-hazardous	Conestoga	2530472	22.96
366	1/27/2023	63	AX956X	Mendez	Non-hazardous	Conestoga	2530471	25.57
367	1/27/2023	500	AS531D	Mendez	Non-hazardous	Conestoga	2530470	23.03
368	1/27/2023	3	AW652G	Mendez	Non-hazardous	Conestoga	2530469	23.88
369	1/27/2023	60	AW838F	Mendez	Non-hazardous	Conestoga	2530468	22.85
370	1/27/2023	36	AW837F	Mendez	Non-hazardous	Conestoga	2530466	20.68
371	1/27/2023	68		Mendez	Non-hazardous	Conestoga	2530465	22.58
372	1/27/2023	21	AV8772	Mendez	Non-hazardous	Conestoga	2530467	20.24
373	1/30/2023	2012	97644	Goulet	Hazardous	Englobe Corp	24169075	40.95
374	1/30/2023	2121	272739F	Goulet	Hazardous	Englobe Corp	24169074	36.18
375	1/31/2023	183	59265	Goulet	Hazardous	Englobe Corp	24169073	36.08
376	1/31/2023	2120	2626520	Goulet	Hazardous	Englobe Corp	24169072	41.46
377	1/31/2023	2019	91138	Goulet	Hazardous	Englobe Corp	24169071	40.07
378	1/31/2023	2122	5117157	Goulet	Hazardous	Englobe Corp	24169102	30.43
379	1/31/2023	2323	IAC27T	Goulet	Hazardous	Englobe Corp	24169103	30.31
380	2/6/2023	2331	IAA58W	Goulet	Hazardous	Englobe Corp	24169109	43.53
381	2/6/2023	1512	95978	Goulet	Hazardous	Englobe Corp	24169108	35.58
382	2/7/2023	1814	84355	Goulet	Hazardous	Englobe Corp	24169069	50.89
383	2/8/2023	2331	AA58W	Goulet	Hazardous	Englobe Corp	24169070	42.80
384	2/9/2023	2010	79410	Goulet	Hazardous	Englobe Corp	24169104	48.34
385	2/9/2023	2329	IAD89Z	Goulet	Hazardous	Englobe Corp	24169105	38.33
386	2/9/2023	1814	84355	Goulet	Hazardous	Englobe Corp	24169106	44.53
387	2/9/2023	2019	91138	Goulet	Hazardous	Englobe Corp	24169107	37.57
388	2/13/2023	2010	79410	Goulet	Hazardous	Englobe Corp	24169127	33.50
389	2/13/2023	2121	77366	Goulet	Hazardous	Englobe Corp	24169126	28.81
390	2/13/2023	2329	IAD89Z	Goulet	Hazardous	Englobe Corp	24169125	39.08
391	2/14/2023	1813	84354	Goulet	Hazardous	Englobe Corp	24169124	30.88
392	2/15/2023	2019	91138	Goulet	Hazardous	Englobe Corp	24169123	34.48
393	3/1/2023	63	AX956X	Mendez	Non-hazardous	Bayshore Environmental Management	136333	32.51
394	3/1/2023	58	AU937Z	Mendez	Non-hazardous	Bayshore Environmental Management	136334	37.26
395	3/1/2023	84	AW654G	Mendez	Non-hazardous	Bayshore Environmental Management	136335	35.43
396	3/1/2023	80	AW833L	Mendez	Non-hazardous	Bayshore Environmental Management	136336	34.01
397	3/1/2023	99	AW549H	Mendez	Non-hazardous	Bayshore Environmental Management	136337	36.68
398	3/1/2023	400	AS757P	Mendez	Non-hazardous	Bayshore Environmental Management	136338	36.41
399	3/1/2023	84	AW654G	Mendez	Non-hazardous	Bayshore Environmental Management	136339	37.34
400	3/1/2023	63	AX956X	Mendez	Non-hazardous	Bayshore Environmental Management	136340	29.42
401	3/1/2023	58	AU937Z	Mendez	Non-hazardous	Bayshore Environmental Management	136341	32.79
402	3/1/2023	80	AW833L	Mendez	Non-hazardous	Bayshore Environmental Management	136342	33.00
403	3/1/2023	99	AW549H	Mendez	Non-hazardous	Bayshore Environmental Management	136343	35.78
404	3/1/2023	400	AS757P	Mendez	Non-hazardous	Bayshore Environmental Management	136344	30.55
405	3/1/2023	84	AW654G	Mendez	Non-hazardous	Bayshore Environmental Management	136345	35.66
406	3/1/2023	63	AX956X	Mendez	Non-hazardous	Bayshore Environmental Management	136346	32.53
407	3/1/2023	83	AU551Z	Mendez	Non-hazardous	Bayshore Environmental Management	136347	36.13
408	3/1/2023	58	AU937Z	Mendez	Non-hazardous	Bayshore Environmental Management	136348	33.36
409	3/1/2023	99	AW549H	Mendez	Non-hazardous	Bayshore Environmental Management	136349	36.63
410	3/1/2023	80	AW833L	Mendez	Non-hazardous	Bayshore Environmental Management	136350	31.81
411	3/2/2023	40	AW526V	Mendez	Non-hazardous	Bayshore Environmental Management	136351	34.45
412	3/2/2023	83	AU551Z	Mendez	Non-hazardous	Bayshore Environmental Management	136352	34.89

Table 2
Final Engineering Report
Waste Disposal Summary

1095 Southern Boulevard
Bronx, New York
NYSDEC BCP Site No.: C203055
Langan Project No.: 170199904

Load No.	Date	Truck No.	License Plate No.	Trucking Company	Material Type	Disposal Facility	Manifest/Ticket No.	Confirmed Weight (tons)
413	3/2/2023	63	AX956X	Mendez	Non-hazardous	Bayshore Environmental Management	136353	31.91
414	3/2/2023	58	AU937Z	Mendez	Non-hazardous	Bayshore Environmental Management	136354	33.56
415	3/2/2023	300	AS530D	Mendez	Non-hazardous	Bayshore Environmental Management	136355	35.23
416	3/2/2023	600	AS521B	Mendez	Non-hazardous	Bayshore Environmental Management	136356	35.41
417	3/2/2023	700	AS520B	Mendez	Non-hazardous	Bayshore Environmental Management	136548	33.49
418	3/2/2023	84	AW654G	Mendez	Non-hazardous	Bayshore Environmental Management	136549	33.65
419	3/2/2023	30	AW525V	Mendez	Non-hazardous	Bayshore Environmental Management	136550	33.91
420	3/2/2023	75	AW583M	Mendez	Non-hazardous	Bayshore Environmental Management	136551	31.55
421	3/2/2023	300	AS530D	Mendez	Non-hazardous	Bayshore Environmental Management	136552	31.26
422	3/2/2023	600	AS521B	Mendez	Non-hazardous	Bayshore Environmental Management	136553	32.87
423	3/2/2023	84	AW654G	Mendez	Non-hazardous	Bayshore Environmental Management	136554	32.32
424	3/2/2023	700	AS520B	Mendez	Non-hazardous	Bayshore Environmental Management	136555	32.23
425	3/2/2023	30	AW525V	Mendez	Non-hazardous	Bayshore Environmental Management	136556	30.40
426	3/2/2023	75	AW583M	Mendez	Non-hazardous	Bayshore Environmental Management	136557	33.68
427	3/2/2023	63	AX956X	Mendez	Non-hazardous	Bayshore Environmental Management	136558	33.80
428	3/2/2023	58	AU937Z	Mendez	Non-hazardous	Bayshore Environmental Management	136559	35.19
429	3/2/2023	30	AW525V	Mendez	Non-hazardous	Bayshore Environmental Management	136560	32.18
430	3/2/2023	75	AW583M	Mendez	Non-hazardous	Bayshore Environmental Management	136561	34.61
431	3/3/2023	400	AS757P	Mendez	Non-hazardous	Bayshore Environmental Management	136562	34.15
432	3/3/2023	400	AS757P	Mendez	Non-hazardous	Bayshore Environmental Management	136563	33.02
433	3/3/2023	21	AU877Z	Mendez	Non-hazardous	Bayshore Environmental Management	136564	32.55
434	3/3/2023	900	AS354M	Mendez	Non-hazardous	Bayshore Environmental Management	136565	32.61
435	3/3/2023	90	AW834L	Mendez	Non-hazardous	Bayshore Environmental Management	136566	33.44
436	3/3/2023	59	AX792T	Mendez	Non-hazardous	Bayshore Environmental Management	136567	35.16
437	3/3/2023	58	AU937Z	Mendez	Non-hazardous	Bayshore Environmental Management	136568	37.27
438	3/3/2023	40	AW526V	Mendez	Non-hazardous	Bayshore Environmental Management	136569	35.35
439	3/3/2023	84	AW654G	Mendez	Non-hazardous	Bayshore Environmental Management	136570	35.28
440	3/3/2023	400	AS757P	Mendez	Non-hazardous	Bayshore Environmental Management	136571	35.40
441	3/3/2023	63	AX956X	Mendez	Non-hazardous	Bayshore Environmental Management	136572	30.52
442	3/3/2023	64	AX957X	Mendez	Non-hazardous	Bayshore Environmental Management	136573	33.32
443	3/3/2023	83	AU551Z	Mendez	Non-hazardous	Bayshore Environmental Management	136574	34.33
444	3/3/2023	75	AW583M	Mendez	Non-hazardous	Bayshore Environmental Management	136575	36.88
445	3/6/2023			Mendez	Non-hazardous	Conestoga	2530421	22.82
446	3/7/2023	21	AU877Z	Mendez	Non-hazardous	Conestoga	2530438	18.90
447	3/7/2023	90	AW834L	Mendez	Non-hazardous	Conestoga	2530440	24.74
448	3/7/2023	59	AX792T	Mendez	Non-hazardous	Bayshore Environmental Management	136576	35.93
449	3/7/2023	84	AW654G	Mendez	Non-hazardous	Bayshore Environmental Management	136577	33.62
450	3/7/2023	36	AW837F	Mendez	Non-hazardous	Bayshore Environmental Management	136578	33.77
451	3/8/2023	53	AU551Z	Mendez	Non-hazardous	Conestoga	2530436	22.43
452	3/8/2023	84	AW654G	Mendez	Non-hazardous	Conestoga	2530437	18.81
453	3/8/2023	90	AW834L	Mendez	Non-hazardous	Bayshore Environmental Management	136582	33.75
454	3/8/2023	21	AU877Z	Mendez	Non-hazardous	Bayshore Environmental Management	136583	31.02
455	3/8/2023	36	AW837F	Mendez	Non-hazardous	Bayshore Environmental Management	136584	36.05
456	3/8/2023	59	AX792T	Mendez	Non-hazardous	Bayshore Environmental Management	136585	33.89
457	3/8/2023	400	AS757P	Mendez	Non-hazardous	Bayshore Environmental Management	136586	35.11
458	3/10/2023	400	AS757P	Mendez	Non-hazardous	Bayshore Environmental Management	136587	34.36
459	3/10/2023	58	AU937Z	Mendez	Non-hazardous	Bayshore Environmental Management	136588	34.56
460	3/10/2023	3	AW652G	Mendez	Non-hazardous	Bayshore Environmental Management	136589	38.63
461	3/15/2023	90	AW834L	Mendez	Non-hazardous	Bayshore Environmental Management	136603	37.45
462	3/15/2023	21	AU877Z	Mendez	Non-hazardous	Bayshore Environmental Management	136604	38.14
463	3/15/2023	900	AS354M	Mendez	Non-hazardous	Bayshore Environmental Management	136605	35.43
464	3/15/2023	200	AS353M	Mendez	Non-hazardous	Bayshore Environmental Management	136606	35.02
465	3/15/2023	800	AT558B	Mendez	Non-hazardous	Bayshore Environmental Management	136607	34.68
466	3/15/2023	21	AU877Z	Mendez	Non-hazardous	Bayshore Environmental Management	136608	31.49
467	3/15/2023	900	AS354M	Mendez	Non-hazardous	Bayshore Environmental Management	136609	32.60
468	3/15/2023	84	AW654G	Mendez	Non-hazardous	Bayshore Environmental Management	136610	35.62
469	3/15/2023	30	AW525V	Mendez	Non-hazardous	Bayshore Environmental Management	136611	33.10
470	3/15/2023	83	AU551Z	Mendez	Non-hazardous	Bayshore Environmental Management	136612	34.02
471	3/15/2023	200	AS353M	Mendez	Non-hazardous	Bayshore Environmental Management	136613	38.15
472	3/15/2023	800	AT558B	Mendez	Non-hazardous	Bayshore Environmental Management	136614	34.62
473	3/15/2023	21	AU877Z	Mendez	Non-hazardous	Bayshore Environmental Management	136579	33.99
474	3/15/2023	900	AS354M	Mendez	Non-hazardous	Bayshore Environmental Management	136580	33.05
475	3/15/2023	84	AW654G	Mendez	Non-hazardous	Bayshore Environmental Management	136581	35.91
476	3/16/2023	40	AW526V	Mendez	Non-hazardous	Bayshore Environmental Management	136615	34.58
477	3/16/2023	58	AU937Z	Mendez	Non-hazardous	Conestoga	2530422	24.46
478	3/16/2023	64	AX957X	Mendez	Non-hazardous	Conestoga	2530423	23.25
479	3/29/2023	600	AS521B	Mendez	Non-hazardous	Bayshore Environmental Management	1336616	34.55
480	3/29/2023	40	AW526V	Mendez	Non-hazardous	Bayshore Environmental Management	1336617	30.66
481	3/29/2023	36	AW837F	Mendez	Non-hazardous	Bayshore Environmental Management	1336618	31.59
482	3/29/2023	21	AU877Z	Mendez	Non-hazardous	Bayshore Environmental Management	1336619	31.18
483	3/29/2023	900	AS354M	Mendez	Non-hazardous	Bayshore Environmental Management	1336620	33.72
484	3/29/2023	64	AX957X	Mendez	Non-hazardous	Bayshore Environmental Management	1336621	31.33
485	3/29/2023	30	AU525V	Mendez	Non-hazardous	Bayshore Environmental Management	1336622	29.96
486	3/29/2023	40	AW526V	Mendez	Non-hazardous	Bayshore Environmental Management	1336623	33.60
487	3/29/2023	600	AS521B	Mendez	Non-hazardous	Bayshore Environmental Management	1336624	35.55
488	3/29/2023	21	AU877Z	Mendez	Non-hazardous	Bayshore Environmental Management	1336625	33.28
489	3/29/2023	900	AS354M	Mendez	Non-hazardous	Bayshore Environmental Management	1336626	35.89
490	3/29/2023	36	AW537F	Mendez	Non-hazardous	Bayshore Environmental Management	1336627	36.01
491	3/30/2023	300	AS530J	Mendez	Non-hazardous	Bayshore Environmental Management	136637	41.39
492	3/30/2023	40	AW526V	Mendez	Non-hazardous	Bayshore Environmental Management	136631	31.41
493	3/30/2023	28	AU550Z	Mendez	Non-hazardous	Bayshore Environmental Management	136630	29.20
494	3/30/2023	1	AW911Z	A&M Logistics	Non-hazardous	Bayshore Environmental Management	136629	30.56
495	3/30/2023	8	AT835D	CF & Bros	Non-hazardous	Bayshore Environmental Management	136628	32.43
496	3/31/2023	99	AW549H	Mendez	Non-hazardous	Bayshore Environmental Management	136602	35.38
497	3/31/2023	200	AS353M	Mendez	Non-hazardous	Bayshore Environmental Management	136638	35.74
498	3/31/2023	28	AU550Z	Mendez	Non-hazardous	Bayshore Environmental Management	136639	31.50

Table 3
Final Engineering Report
Post-Remediation Off-Site Groundwater Sample Results


1095 Southern Blvd
Bronx, New York
NYSDEC BCP Site No.: C203055
Langan Project No.: 170199904

Analyte	CAS Number	NYSDEC SGVs	Location	PMW01_D	PMW01_S	PMW02_D	PMW02_S	PMW02_S
			Sample Name	PMW01_D_101723	PMW01_S_101723	PMW02_D_101723	PMW02_S_101723	GWDUP01_101723
			Sample Date	10/17/2023	10/17/2023	10/17/2023	10/17/2023	10/17/2023
			Unit	Result	Result	Result	Result	Result
Volatile Organic Compounds								
1,1,1,2-Tetrachloroethane	630-20-6	5	ug/l	<0.5 U	<0.5 U	<0.5 U	<0.5 U	<0.5 U
1,1,1-Trichloroethane	71-55-6	5	ug/l	<0.5 U	<0.5 U	<0.5 U	<0.5 U	<0.5 U
1,1,2,2-Tetrachloroethane	79-34-5	5	ug/l	<0.5 U	<0.5 U	<0.5 U	<0.5 U	<0.5 U
1,1,2-Trichloro-1,2,2-Trifluoroethane	76-13-1	5	ug/l	<0.5 U	<0.5 U	<0.5 U	<0.5 U	<0.5 U
1,1,2-Trichloroethane	79-00-5	1	ug/l	<0.5 U	<0.5 U	<0.5 U	<0.5 U	<0.5 U
1,1-Dichloroethane	75-34-3	5	ug/l	<0.5 U	<0.5 U	<0.5 U	<0.5 U	<0.5 U
1,1-Dichloroethene	75-35-4	5	ug/l	1.9	5.05	<0.5 U	1.61	2.55
1,2,3-Trichlorobenzene	87-61-6	5	ug/l	<0.5 U	<0.5 U	<0.5 U	<0.5 U	<0.5 U
1,2,3-Trichloropropane	96-18-4	0.04	ug/l	<0.5 U	<0.5 U	<0.5 U	<0.5 U	<0.5 U
1,2,4-Trichlorobenzene	120-82-1	5	ug/l	<0.5 U	<0.5 U	<0.5 U	<0.5 U	<0.5 U
1,2,4-Trimethylbenzene	95-63-6	5	ug/l	<0.5 U	<0.5 U	<0.5 U	<0.5 U	<0.5 U
1,2-Dibromo-3-Chloropropane	96-12-8	0.04	ug/l	<0.5 U	<0.5 U	<0.5 U	<0.5 U	<0.5 U
1,2-Dibromoethane (Ethylene Dibromide)	106-93-4	0.0006	ug/l	<0.5 U	<0.5 U	<0.5 U	<0.5 U	<0.5 U
1,2-Dichlorobenzene	95-50-1	3	ug/l	<0.5 U	<0.5 U	<0.5 U	<0.5 U	<0.5 U
1,2-Dichloroethane	107-06-2	0.6	ug/l	<0.5 U	<0.5 U	<0.5 U	<0.5 U	<0.5 U
1,2-Dichloroethene	156-60-5	5	ug/l	7.92	36.4	<0.5 U	5.73	9.51
1,2-Dichloropropane	78-87-5	1	ug/l	<0.5 U	<0.5 U	<0.5 U	<0.5 U	<0.5 U
1,3,5-Trimethylbenzene (Mesitylene)	108-67-8	5	ug/l	<0.5 U	<0.5 U	<0.5 U	<0.5 U	<0.5 U
1,3-Dichlorobenzene	541-73-1	3	ug/l	<0.5 U	<0.5 U	<0.5 U	<0.5 U	<0.5 U
1,4-Dichlorobenzene	106-46-7	3	ug/l	<0.5 U	<0.5 U	<0.5 U	<0.5 U	<0.5 U
1,4-Dioxane (P-Dioxane)	123-91-1	0.35	ug/l	<80 U	<80 U	<80 U	<80 U	<80 U
2-Hexanone (MBK)	591-78-6	50	ug/l	0.69	<0.5 U	<0.5 U	<0.5 U	<0.5 U
Acetone	67-64-1	50	ug/l	<6.46 U	<2 U	<2.16 U	<3.68 U	<3.51 U
Acrolein	107-02-8	5	ug/l	<0.5 U	<0.5 U	<0.5 U	<0.5 U	<0.5 U
Acrylonitrile	107-13-1	5	ug/l	<0.5 U	<0.5 U	<0.5 U	<0.5 U	<0.5 U
Benzene	71-43-2	1	ug/l	<0.5 U	0.58	<0.5 U	<0.5 U	<0.5 U
Bromochloromethane	74-97-5	5	ug/l	<0.5 U	<0.5 U	<0.5 U	<0.5 U	<0.5 U
Bromodichloromethane	75-27-4	50	ug/l	<0.5 U	<0.5 U	<0.5 U	<0.5 U	<0.5 U
Bromoform	75-25-2	50	ug/l	<0.5 UJ	<0.5 UJ	<0.5 UJ	<0.5 UJ	<0.5 UJ
Bromomethane	74-83-9	5	ug/l	<0.5 U	<0.5 U	<0.5 U	<0.5 U	<0.5 U
Carbon Disulfide	75-15-0	60	ug/l	<0.5 U	<0.5 U	<0.5 U	<0.5 U	0.45 J
Carbon Tetrachloride	56-23-5	5	ug/l	<0.5 U	<0.5 U	<0.5 U	<0.5 U	<0.5 U
Chlorobenzene	108-90-7	5	ug/l	<0.5 U	<0.5 U	<0.5 U	<0.5 U	<0.5 U
Chloroethane	75-00-3	5	ug/l	<0.5 U	<0.5 U	<0.5 U	<0.5 U	<0.5 U
Chloroform	67-66-3	7	ug/l	<0.5 U	<0.5 U	<0.5 U	0.53	0.67
Chloromethane	74-87-3	5	ug/l	<0.5 U	<0.5 U	<0.5 U	<0.5 U	<0.5 U
Cis-1,2-Dichloroethene	156-59-2	5	ug/l	705 D	2,420 D	2.07	1,310 D	1,450 D
Cis-1,3-Dichloropropene	10061-01-5	0.4	ug/l	<0.5 U	<0.5 U	<0.5 U	<0.5 U	<0.5 U
Cyclohexane	110-82-7	NS	ug/l	<0.5 UJ	<0.5 UJ	<0.5 UJ	<0.5 UJ	<0.5 UJ
Dibromochloromethane	124-48-1	50	ug/l	<0.5 U	<0.5 U	<0.5 U	<0.5 U	<0.5 U
Dibromomethane	74-95-3	5	ug/l	<0.5 U	<0.5 U	<0.5 U	<0.5 U	<0.5 U
Dichlorodifluoromethane	75-71-8	5	ug/l	<0.5 U	<0.5 U	<0.5 U	<0.5 U	<0.5 U
Ethylbenzene	100-41-4	5	ug/l	<0.5 U	<0.5 U	<0.5 U	<0.5 U	<0.5 U
Hexachlorobutadiene	87-68-3	0.5	ug/l	<0.5 U	<0.5 U	<0.5 U	<0.5 U	<0.5 U
Isopropylbenzene (Cumene)	98-82-8	5	ug/l	<0.5 U	<0.5 U	<0.5 U	<0.5 U	<0.5 U
M,P-Xylene	179601-23-1	5	ug/l	<1 U	<1 U	<1 U	<1 U	<1 U
Methyl Acetate	79-20-9	NS	ug/l	2.8	<0.5 U	<0.5 U	<0.5 U	<0.5 U
Methyl Ethyl Ketone (2-Butanone)	78-93-3	50	ug/l	<0.5 U	<0.5 U	<0.5 U	<0.5 U	<0.5 U
Methyl Isobutyl Ketone (4-Methyl-2-Pentanone)	108-10-1	NS	ug/l	<0.5 U	<0.5 U	<0.5 U	<0.5 U	<0.5 U
Methylcyclohexane	108-87-2	NS	ug/l	<0.5 U	<0.5 U	<0.5 U	<0.5 U	<0.5 U
Methylene Chloride	75-09-2	5	ug/l	<2.01 U	<2 U	<2 U	<2 U	<2 U
n-Butylbenzene	104-51-8	5	ug/l	<0.5 U	<0.5 U	<0.5 U	<0.5 U	<0.5 U
n-Propylbenzene	103-65-1	5	ug/l	<0.5 U	<0.5 U	<0.5 U	<0.5 U	<0.5 U
o-Xylene (1,2-Dimethylbenzene)	95-47-6	5	ug/l	<0.5 U	<0.5 U	<0.5 U	<0.5 U	<0.5 U
p-Cymene (p-Isopropyltoluene)	CYMP	NS	ug/l	<0.5 U	<0.5 U	<0.5 U	<0.5 U	<0.5 U
Sec-Butylbenzene	135-98-8	5	ug/l	<0.5 U	<0.5 U	<0.5 U	<0.5 U	<0.5 U
Styrene	100-42-5	5	ug/l	<0.5 U	<0.5 U	<0.5 U	<0.5 U	<0.5 U
T-Butylbenzene	98-06-6	5	ug/l	<0.5 U	<0.5 U	<0.5 U	<0.5 U	<0.5 U
Tert-Butyl Alcohol	75-65-0	NS	ug/l	<1 U	<1 U	<1 U	<1 U	<1 U
Tert-Butyl Methyl Ether	1634-04-4	10	ug/l	<0.5 U	<0.5 U	<0.5 U	<0.5 U	<0.5 U
Tetrachloroethene (PCE)	127-18-4	5	ug/l	18.3	1.63	<0.5 U	<0.5 U	<0.5 U
Toluene	108-88-3	5	ug/l	<0.5 U	<0.5 U	<0.5 U	<0.5 U	<0.5 U
Total Xylenes	1330-20-7	5	ug/l	<1.5 U	<1.5 U	<1.5 U	<1.5 U	<1.5 U
Trans-1,3-Dichloropropene	10061-02-6	0.4	ug/l	<0.5 U	<0.5 U	<0.5 U	<0.5 U	<0.5 U
Trichloroethene (TCE)	79-01-6	5	ug/l	47.7	8.23	<0.5 U	0.66	0.98
Trichlorofluoromethane	75-69-4	5	ug/l	<0.5 U	<0.5 U	<0.5 U	<0.5 U	<0.5 U
Vinyl Chloride	75-01-4	2	ug/l	61.2	110	<0.5 U	84.7	131
Total BTEX	BTEX	NS	ug/l	ND	0.58	ND	ND	ND
Total CVOCs	TOTALCVOCs	NS	ug/l	842.02	2581.31	2.07	1402.7	1594.04
Total VOCs	TOTALVOCS	NS	ug/l	845.51	2581.89	2.07	1403.23	1595.16

Table 4
Final Engineering Report
Imported Material Summary

1095 Southern Boulevard
Bronx, New York
Langan Project No.: 170199904
BCP Site No.: C203055

Load No.	Date	Material Type	Ticket No.	Source Facility	Approximate Quantity (CY)	Ticket Weight (Tons)
1	1/17/2023	0.75-inch Stone	41859558	Tilcon - Mount Hope	20	24.11
2	1/17/2023	0.75-inch Stone	41859553	Tilcon - Mount Hope	20	23.42
3	1/17/2023	0.75-inch Stone	41859565	Tilcon - Mount Hope	20	24.53
4	1/17/2023	0.75-inch Stone	41859541	Tilcon - Mount Hope	20	24.62
5	1/19/2023	0.75-inch Stone	41860290	Tilcon - Mount Hope	20	25.17
6	1/19/2023	0.75-inch Stone	41860293	Tilcon - Mount Hope	20	25.24
7	1/19/2023	0.75-inch Stone	41860294	Tilcon - Mount Hope	20	24.98
8	1/20/2023	0.75-inch Stone	41860459	Tilcon - Mount Hope	20	23.94
9	1/20/2023	0.75-inch Stone	41860466	Tilcon - Mount Hope	20	24.62
10	1/23/2023	0.75-inch Stone	41860804	Tilcon - Mount Hope	20	25.47
11	1/23/2023	0.75-inch Stone	41860850	Tilcon - Mount Hope	20	24.31
12	1/23/2023	0.75-inch Stone	41860952	Tilcon - Mount Hope	20	23.80
13	1/23/2023	0.75-inch Stone	41860953	Tilcon - Mount Hope	20	24.21
14	1/24/2023	0.75-inch Stone	41860998	Tilcon - Mount Hope	20	25.84
15	1/24/2023	0.75-inch Stone	41860991	Tilcon - Mount Hope	20	25.35
16	1/26/2023	0.75-inch Stone	41861617	Tilcon - Mount Hope	20	25.46
17	1/26/2023	0.75-inch Stone	41861559	Tilcon - Mount Hope	20	24.91
18	1/26/2023	0.75-inch Stone	41861560	Tilcon - Mount Hope	20	24.73
19	1/31/2023	0.75-inch Stone	41863315	Tilcon - Mount Hope	20	25.12
20	1/31/2023	0.75-inch Stone	41863328	Tilcon - Mount Hope	20	24.30
21	2/1/2023	0.75-inch Stone	41863548	Tilcon - Mount Hope	20	24.65
22	2/1/2023	0.75-inch Stone	41863672	Tilcon - Mount Hope	20	24.98
23	2/1/2023	0.75-inch Stone	41863656	Tilcon - Mount Hope	20	24.96
24	2/3/2023	0.75-inch Stone	41864563	Tilcon - Mount Hope	20	24.21
26	2/8/2023	0.75-inch Stone	41866449	Tilcon - Mount Hope	20	25.01
27	2/8/2023	0.75-inch Stone	41866461	Tilcon - Mount Hope	20	24.55
28	2/8/2023	0.75-inch Stone	41866442	Tilcon - Mount Hope	20	25.04
28	2/9/2023	0.75-inch Stone	41866233	Tilcon - Mount Hope	20	24.06
29	2/9/2023	0.75-inch Stone	41866273	Tilcon - Mount Hope	20	24.67
30	2/10/2023	0.75-inch Stone	41867040	Tilcon - Mount Hope	20	24.67
31	2/10/2023	0.75-inch Stone	41867042	Tilcon - Mount Hope	20	25.57
32	2/10/2023	0.75-inch Stone	41867071	Tilcon - Mount Hope	20	25.21
33	2/13/2023	0.75-inch Stone	41867923	Tilcon - Mount Hope	20	25.16
34	2/13/2023	0.75-inch Stone	41867948	Tilcon - Mount Hope	20	24.68
35	2/13/2023	0.75-inch Stone	41867950	Tilcon - Mount Hope	20	24.65
36	2/15/2023	0.75-inch Stone	41868858	Tilcon - Mount Hope	20	22.38
37	2/15/2023	0.75-inch Stone	41868898	Tilcon - Mount Hope	20	25.74
38	2/15/2023	0.75-inch Stone	41868901	Tilcon - Mount Hope	20	24.90
TOTALS					760	939.22

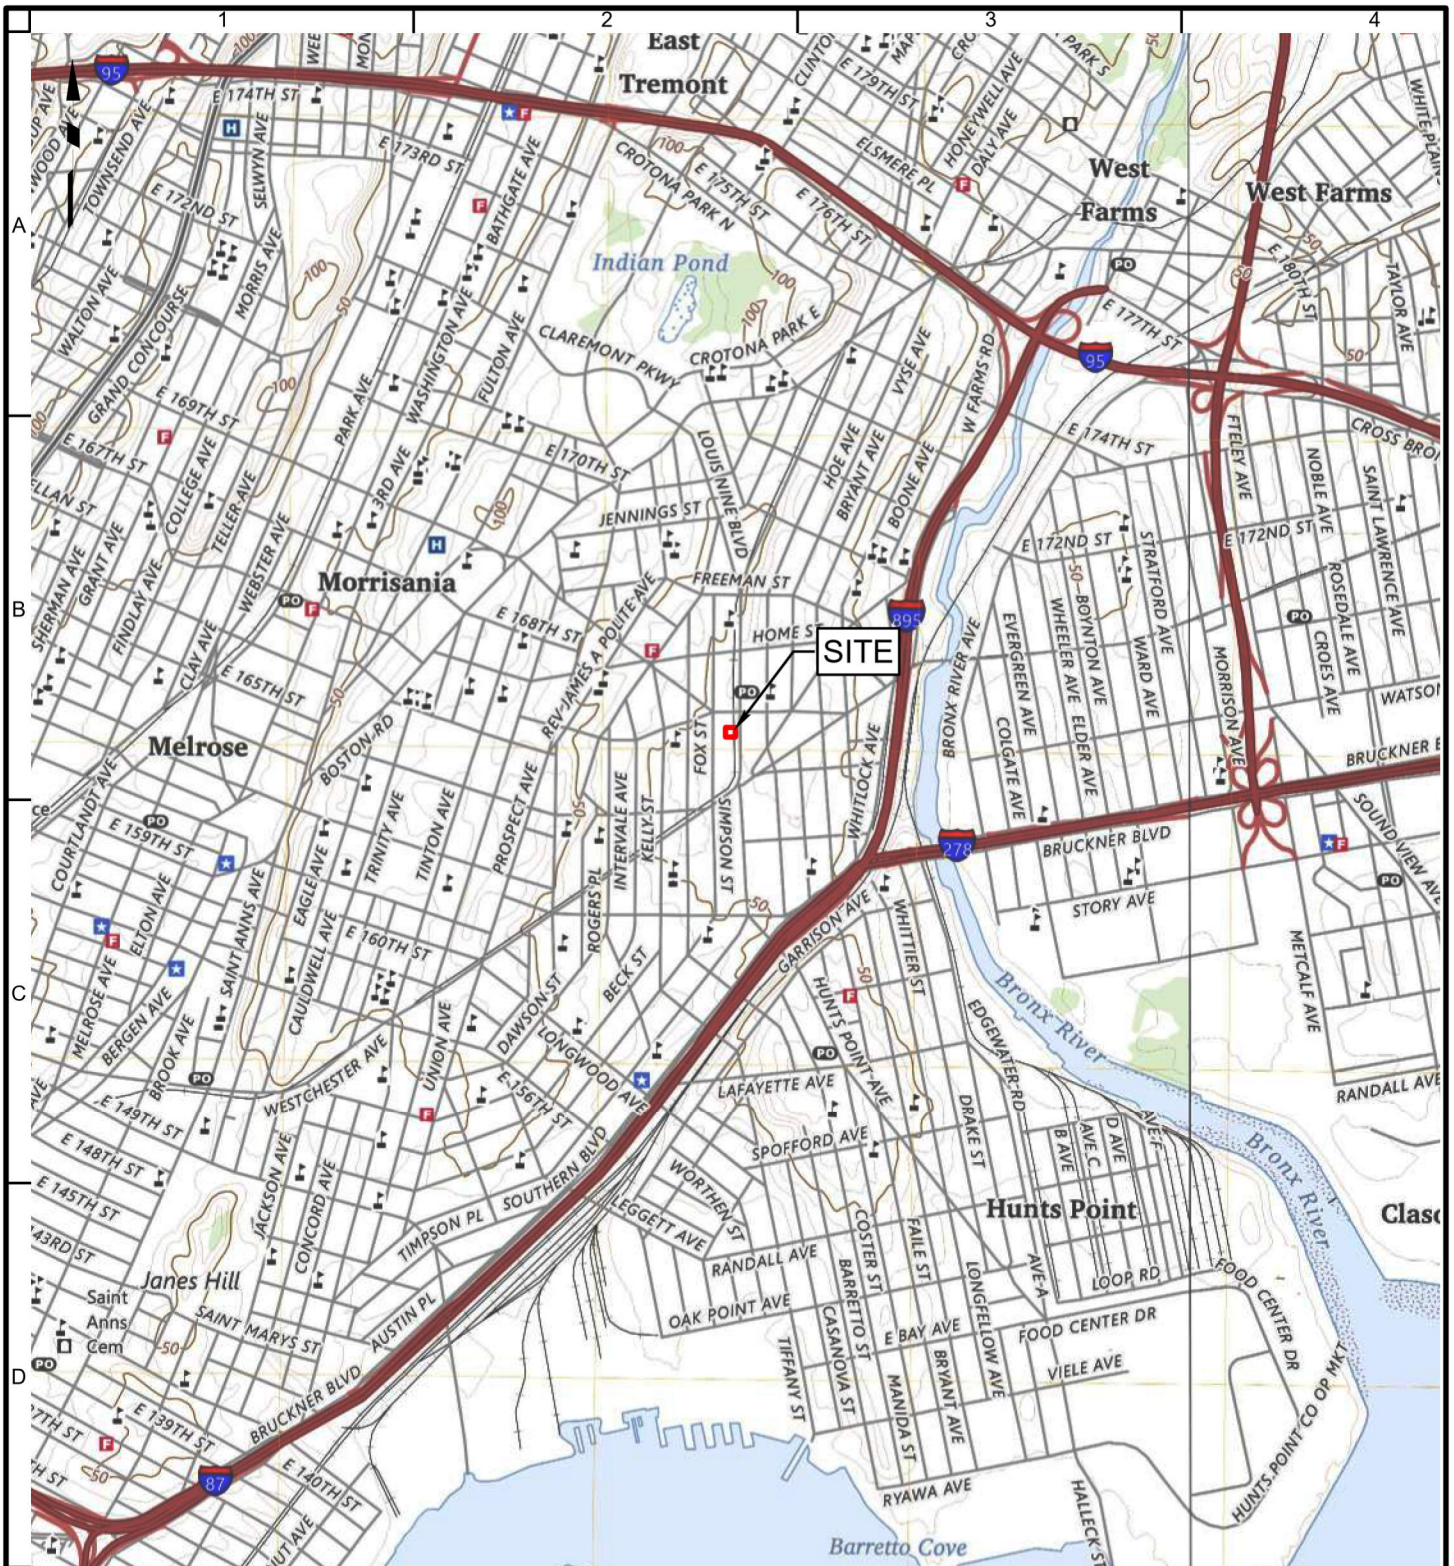

Legend

 Site Boundary

2,000 0 2,000
SCALE IN FEET

Notes:

1. Basemap adapted from United States Geological Survey (USGS) 7.5-Minute Series Topographical Maps, Central Park, New York, Quadrangle.

LANGAN

360 West 31st Street, 8th Floor
New York, NY 10001-2727
T: 212.479.5400 F: 212.479.5444 www.langan.com

Langan Engineering & Environmental Services, LLC
Langan Engineering, Environmental, Surveying,
Landscape Architecture and Geology, D.P.C.
Langan International LLC

Collectively known as Langan

Project

1095 SOUTHERN BOULEVARD

BLOCK No. 2727, LOT No. 41

BRONX

NEW YORK

Figure Title

SITE LOCATION MAP

Project No.

170199904

Date

5/10/2024

Scale

1"=2,000'

Drawn By


GS


Submission Date

Figure No.

1

Sheet 1 of 1

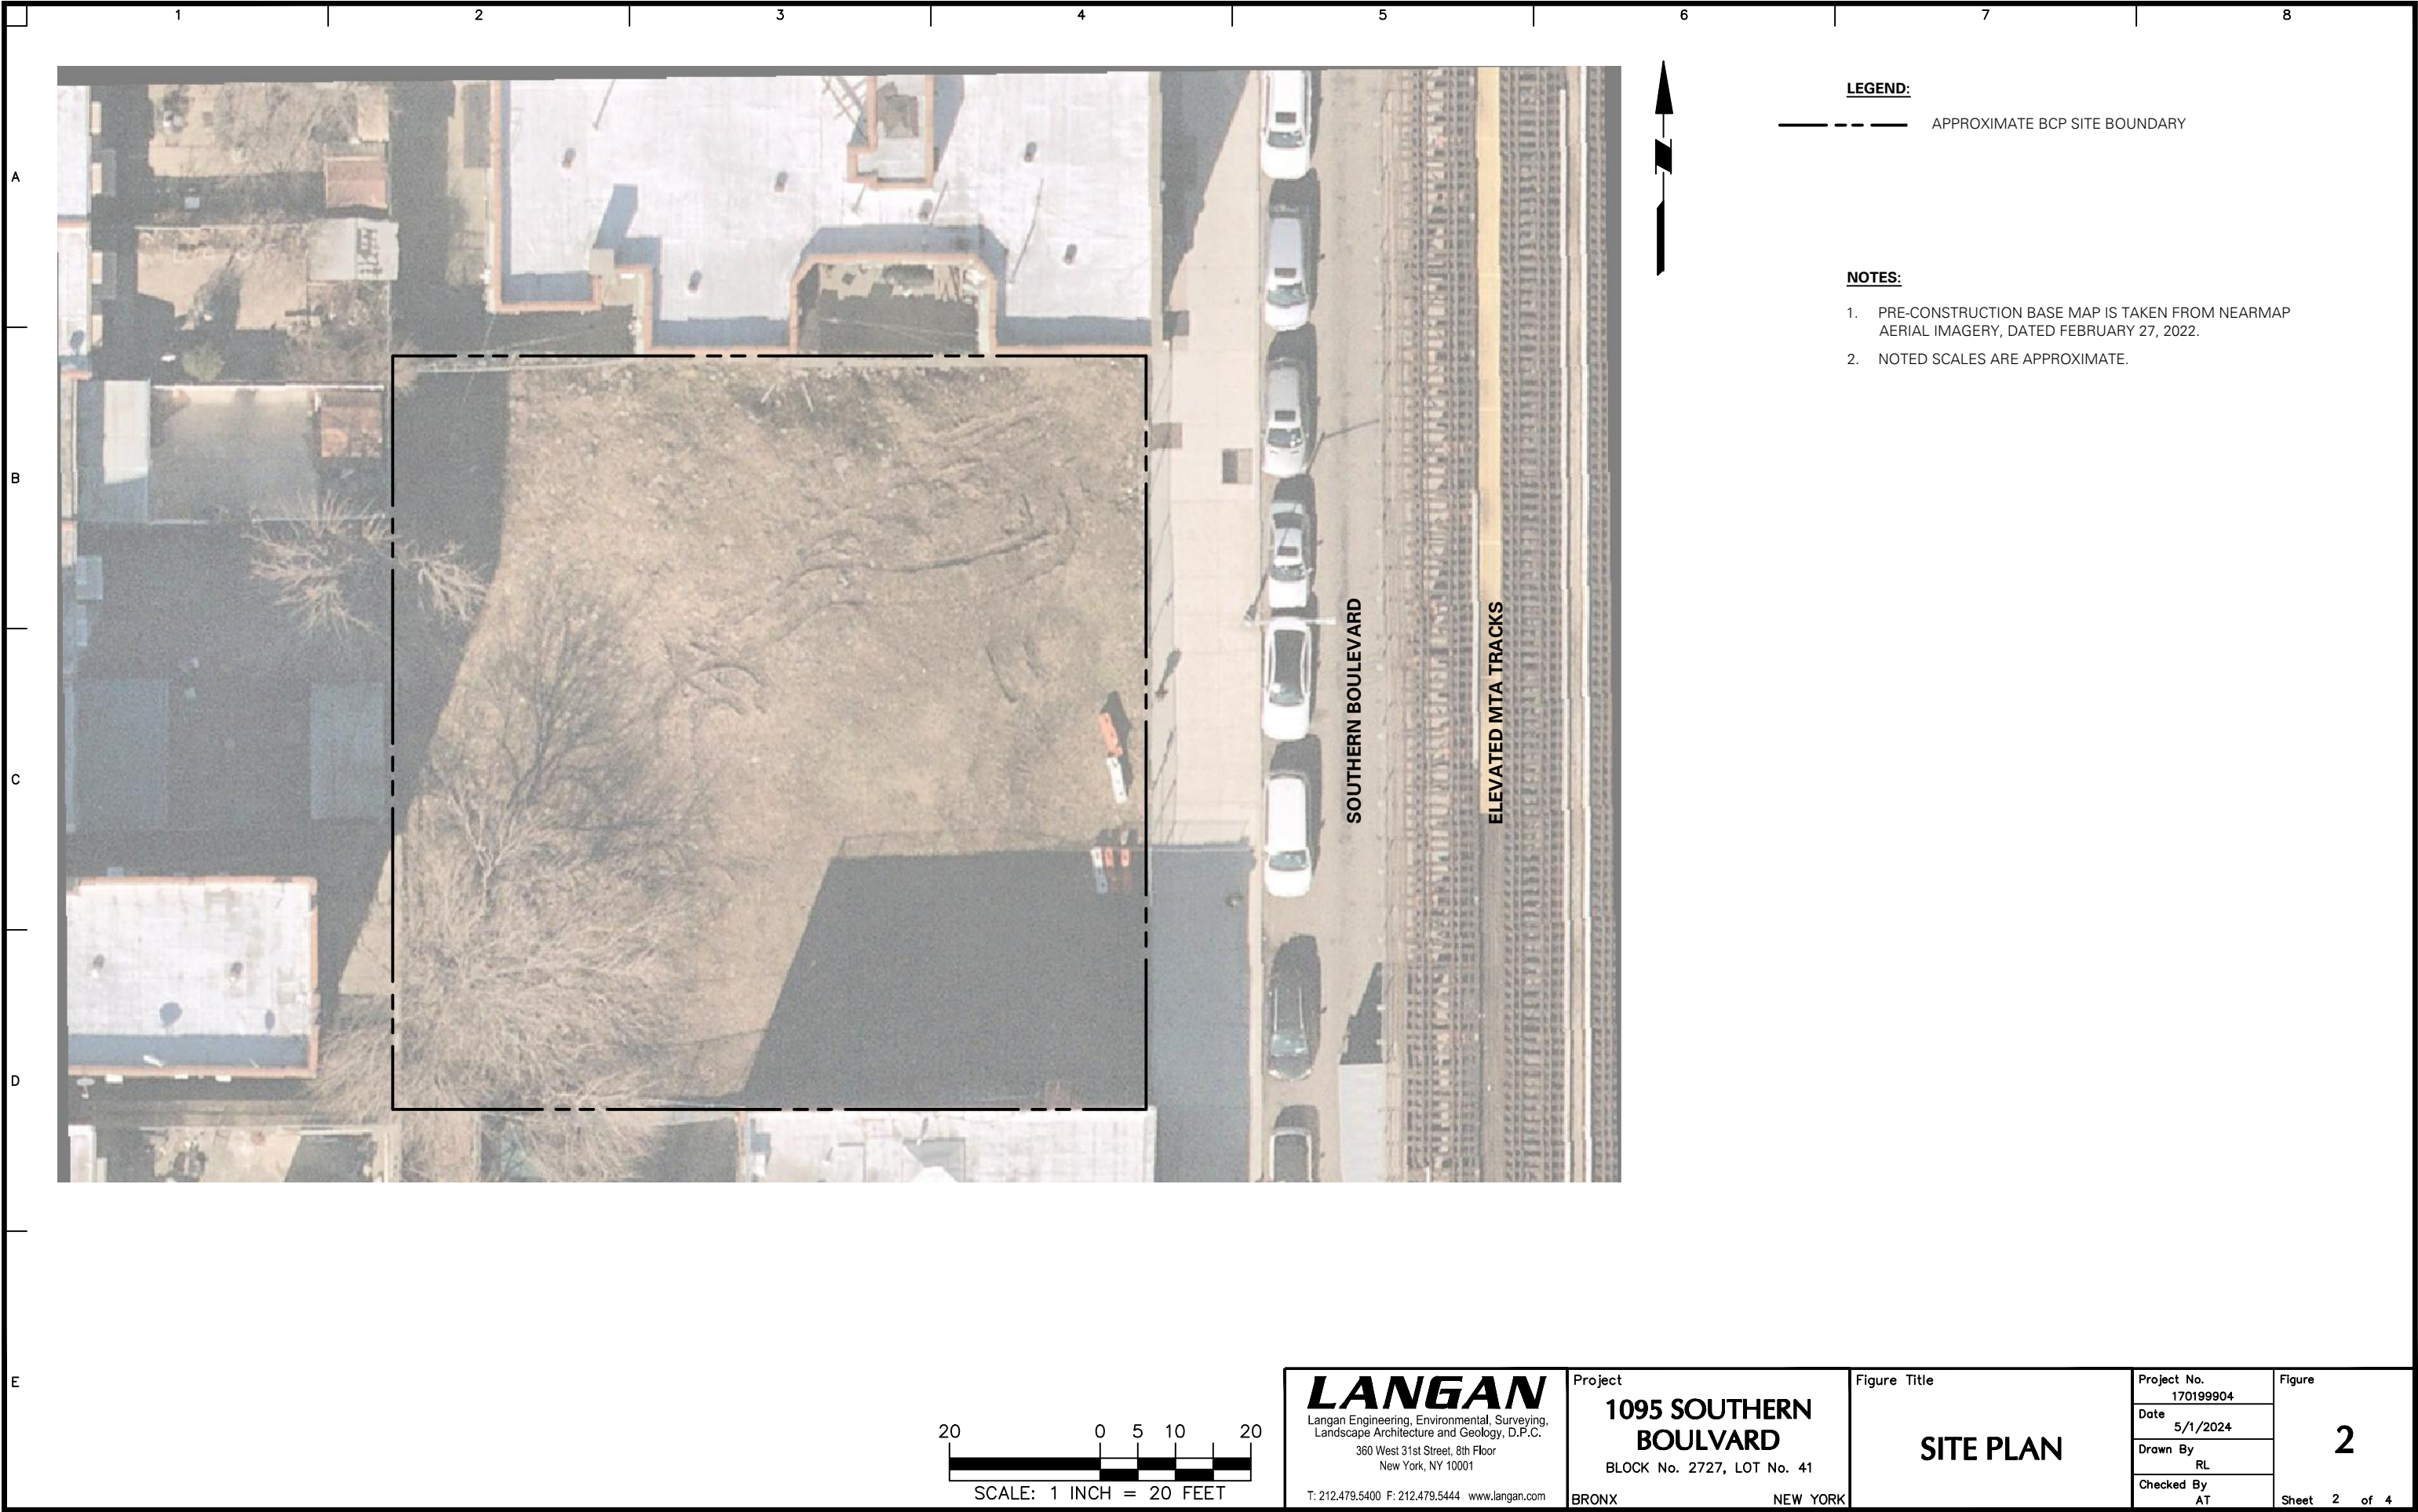

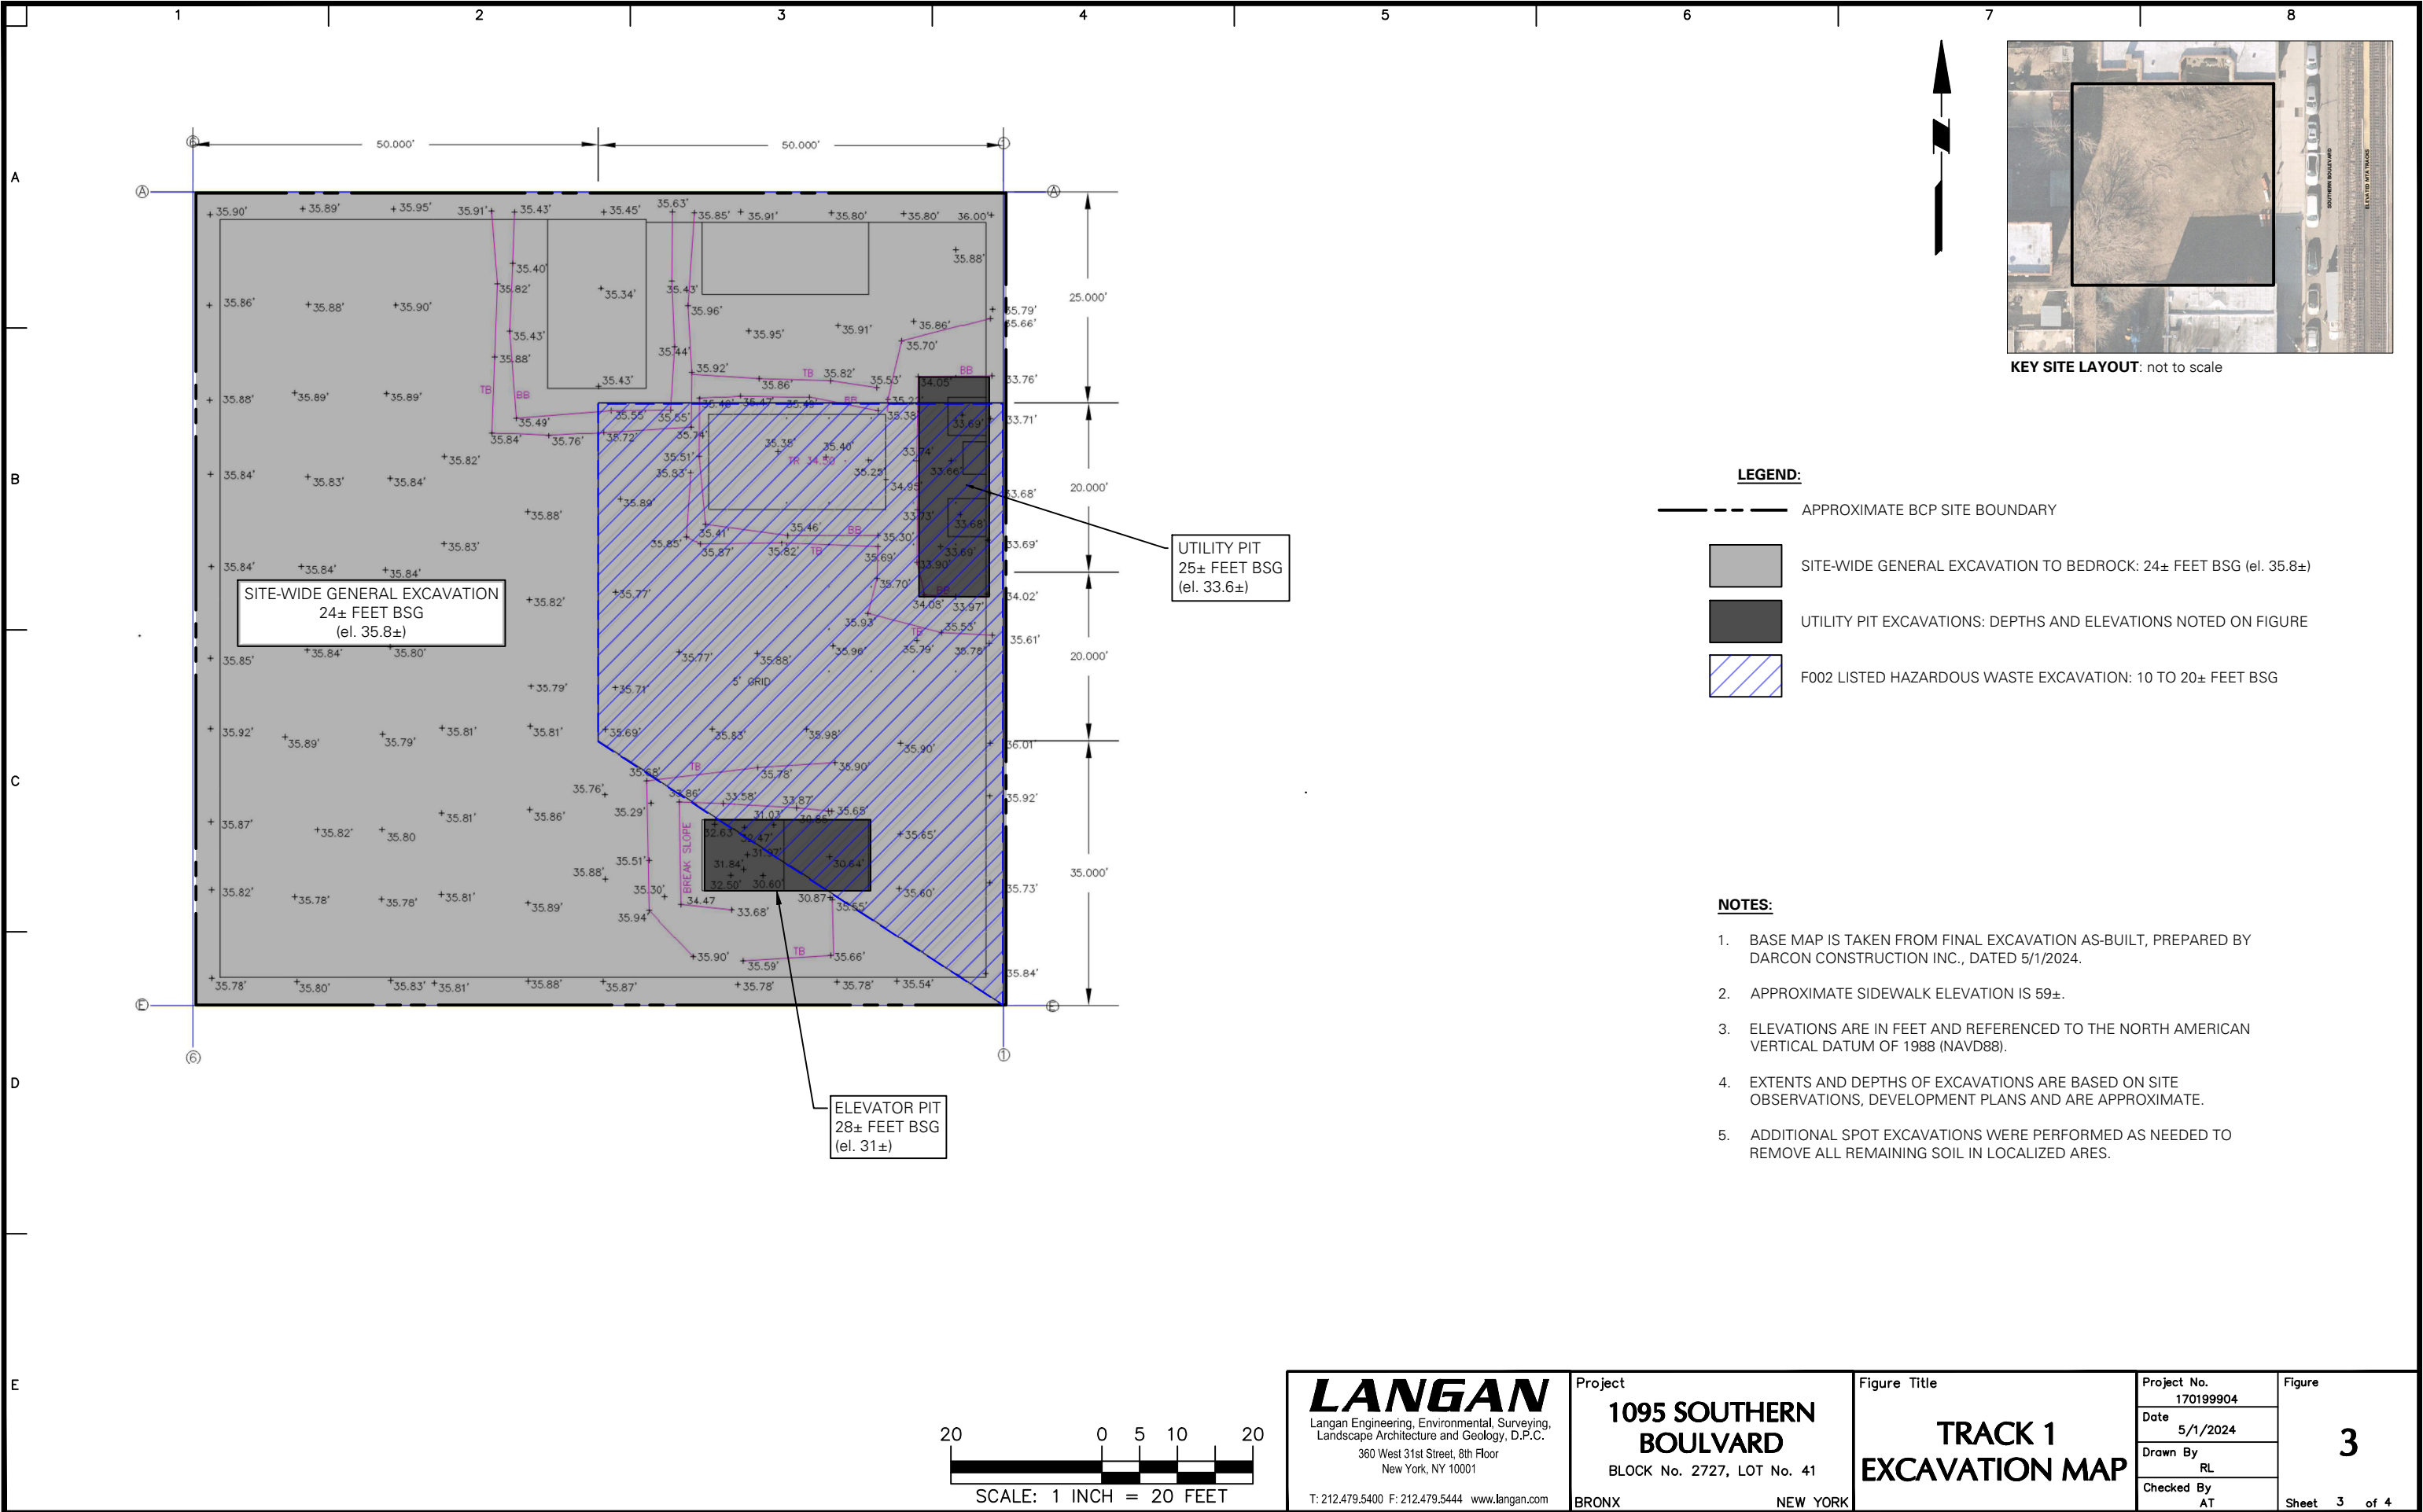


KEY SITE LAYOUT: not to scale

LEGEND:

- APPROXIMATE BCP SITE BOUNDARY
- [Grey Box] SITE-WIDE GENERAL EXCAVATION TO BEDROCK: 24± FEET BSG (el. 35.8±)
- [Black Box] UTILITY PIT EXCAVATIONS: DEPTHS AND ELEVATIONS NOTED ON FIGURE
- [Blue Hatched Box] F002 LISTED HAZARDOUS WASTE EXCAVATION: 10 TO 20± FEET BSG

NOTES:

- BASE MAP IS TAKEN FROM FINAL EXCAVATION AS-BUILT, PREPARED BY DARCON CONSTRUCTION INC., DATED 5/1/2024.
- APPROXIMATE SIDEWALK ELEVATION IS 59±.
- ELEVATIONS ARE IN FEET AND REFERENCED TO THE NORTH AMERICAN VERTICAL DATUM OF 1988 (NAVD88).
- EXTENTS AND DEPTHS OF EXCAVATIONS ARE BASED ON SITE OBSERVATIONS, DEVELOPMENT PLANS AND ARE APPROXIMATE.
- ADDITIONAL SPOT EXCAVATIONS WERE PERFORMED AS NEEDED TO REMOVE ALL REMAINING SOIL IN LOCALIZED AREAS.

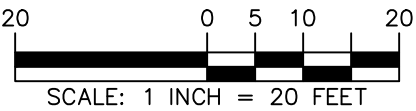

LANGAN
Langan Engineering, Environmental, Surveying,
Landscape Architecture and Geology, D.P.C.
360 West 31st Street, 8th Floor
New York, NY 10001
T: 212.479.5400 F: 212.479.5444 www.langan.com

Project
1095 SOUTHERN BOULEVARD
BLOCK No. 2727, LOT No. 41
BRONX NEW YORK

Figure Title
TRACK 1 EXCAVATION MAP

Project No.
170199904
Date
5/1/2024
Drawn By
RL
Checked By
AT

Figure
3
Sheet 3 of 4

