


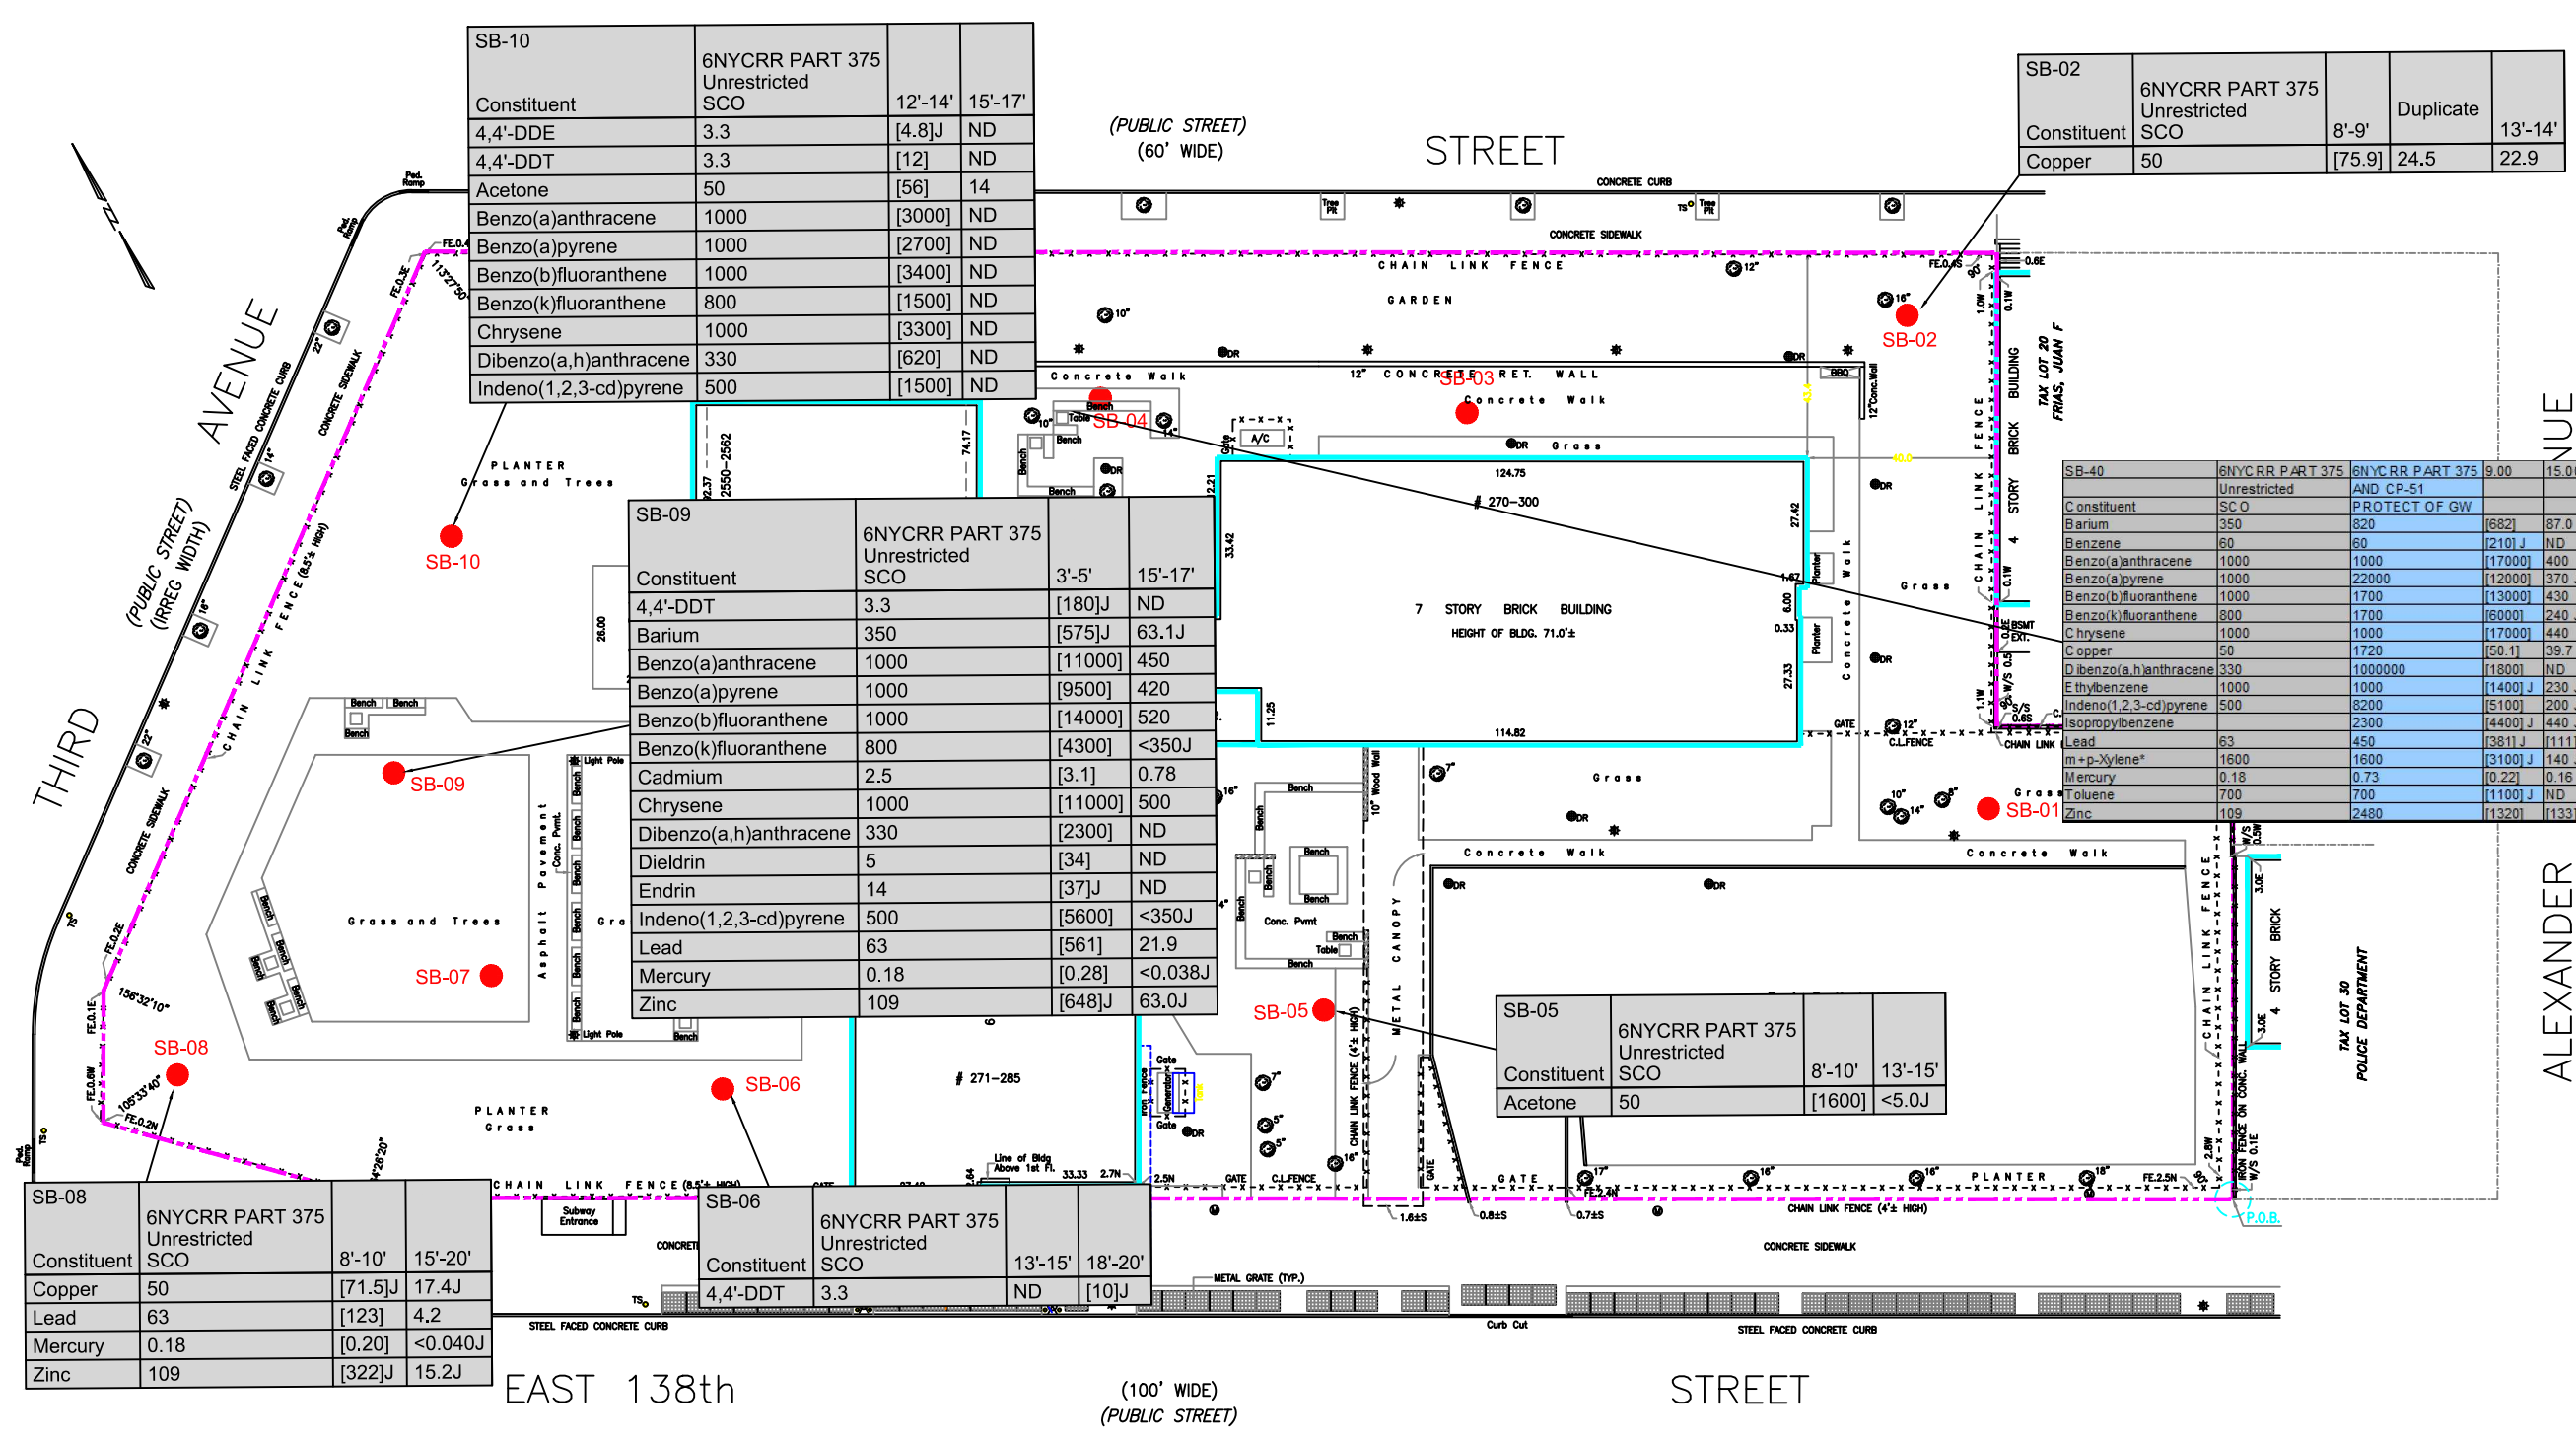

SOURCE #1:
© 2010 JOSEPH NICOLETTI ASSOCIATES, PROFESSIONAL LAND SURVEYORS, P.C. - ALL RIGHTS RESERVED
REF.NO.: B2314-010, TITLE NO.: BRX-239244-L

SOURCE #2:
DONALD G. DEKENIPP L.S., P.C., PROFESSIONAL LAND SURVEYOR, 222 GREENE AVENUE, SYVILLE, NY 11782
(631) 589-5350
PROJECT NO. 111027, SURVEYED: NOVEMBER 1, 2011, TITLE: MONITOING WELL SURVEY OF PROPERTY SITUATED
AT MOTT HAVEN, BOROUGH OF THE BRONX CITY OF NEW YORK.

THIS SURVEY WAS PREPARED FOR USE IN DISCLOSING INFORMATION FOR TITLE PURPOSES ONLY. THE OFFSETS OR DIMENSIONS SHOWN HEREON FROM THE STRUCTURES TO THE PROPERTY LINES ARE FOR SPECIFIC TITLE PURPOSES ONLY AND ARE NOT INTENDED TO GUIDE IN THE ERECTION OF FENCES, RETAINING WALLS, POOLS, PATIOS, PLANTING AREAS, ADDITION TO BUILDINGS AND/OR ANY OTHER CONSTRUCTION. NO LIABILITY IS ASSUMED BY JOSEPH NICOLETTI ASSOCIATES, PROFESSIONAL LAND SURVEYORS, P.C. FOR ANY USE OF THE DATA FOR CONSTRUCTION OF ANY NEW IMPROVEMENTS.

THE EXISTENCE OF RIGHT-OF-WAYS AND/OR EASEMENTS OF RECORD, IF ANY, NOT SHOWN HEREON, ARE NOT CERTIFIED. ENCROACHMENTS OR VAULTS, IF ANY, BELOW SURFACE ARE NOT SHOWN.

UNAUTHORIZED ALTERATIONS OR ADDITIONS TO THIS SURVEY IS A VIOLATION OF SECTION 7209 OF THE NEW YORK STATE EDUCATION LAW. COPIES OF THIS SURVEY MAP NOT BEARING THE LAND SURVEYORS INKED SEAL OR EMBOSSED SEAL SHALL NOT BE CONSIDERED TO BE A VALID TRUE COPY. GUARANTEES OR CERTIFICATIONS INDICATED HEREON SHALL RUN ONLY TO THE PERSON FOR WHOM THE SURVEY IS PREPARED AND ON HIS/HERSELF TO THE TITLE COMPANY, GOVERNMENTAL AGENCY AND LENDING INSTITUTION LISTED HEREON, AND TO THE ASSIGNEES OF THE LENDING INSTITUTION. GUARANTEES OR CERTIFICATIONS ARE NOT TRANSFERABLE TO ADDITIONAL INSTITUTIONS OR SUBSEQUENT OWNERS.

LEGEND:
P.O.B..... POINT OF BEGINNING
C.L.F..... CHAIN LINK FENCE
BLDG..... BUILDING
CONC.BLK..... CONCRETE BLOCK
CONC.RET..... CONCRETE RETAINING WALL

LOT AREA:
79,254.5 SQ.FT. = 1.8194 ACRES

BUILDING AREA:
±21,510.9 SQ.FT.

NOTES: ALL METAL CONCENTRATIONS IN UNITS OF mg/kg
ALL OTHER COMPOUNDS ARE IN UNITS OF ug/kg

LEGEND:
● BORING
■ PROTECTION OF GROUNDWATER SCO
■ EXCEEDS PROTECTION OF GROUNDWATER SCO
* CRITERIA LISTED IS FOR TOTAL XYLENES
[] INDICATES EXCEEDANCE
ND NO EXCEEDANCE DETECTED
— BUILDING OUTLINE
— PROPERTY LINE
— PROPERTY LINE

Graphic Scale in Feet
20' 0 20' 40' 80'

TITLE
**PRE-REMEDIAL
SUB-SURFACE SOIL SAMPLING
RESULTS EXCEEDING UNRESTRICTED
SOIL CLEAN UP OBJECTIVES**

PREPARED FOR
Borinquen Court, Bronx, NY

Environmental Resources Management

FIGURE
1-7

DRAWN BY
EMF

SCALE
GRAPHIC

DATE
09/26/13

JOB NO.
0168812.04