

3523Y.0001Y100.01.CDR

Parameter	NYSDEC AWQSGV
VOCs	
1,2,4-Trimethylbenzene	5
1,3,5-Trimethylbenzene	5
Chloroform	7
Isopropylbenzene	5
n-Butylbenzene	5
n-Propylbenzene	5
p-Isopropyltoluene	5
sec-Butylbenzene	5
SVOCs	
Naphthalene	10
Metals, Total	NE
Metals, Filtered	NE
PCBs	NE
Pesticides	NE

Concentrations in µg/L
µg/L -Micrograms per liter

*NYSDEC AWQSGVs

NYSDEC - New York State Department of Environmental Conservation

AWQSGVs - Ambient Water-Quality Standards and Guidance Values

-- Not detected above NYSDEC AWQSGV

B - Found in laboratory blank

E - Exceeds calibration limit

D - Dilution

J - Estimated value

DUP - Duplicate Sample


VOCs - Volatile Organic Compounds

SVOCs - Semivolatile Organic Compounds

PCBs - Polychlorinated Biphenyls

NE - No exceedances

ND - No detection

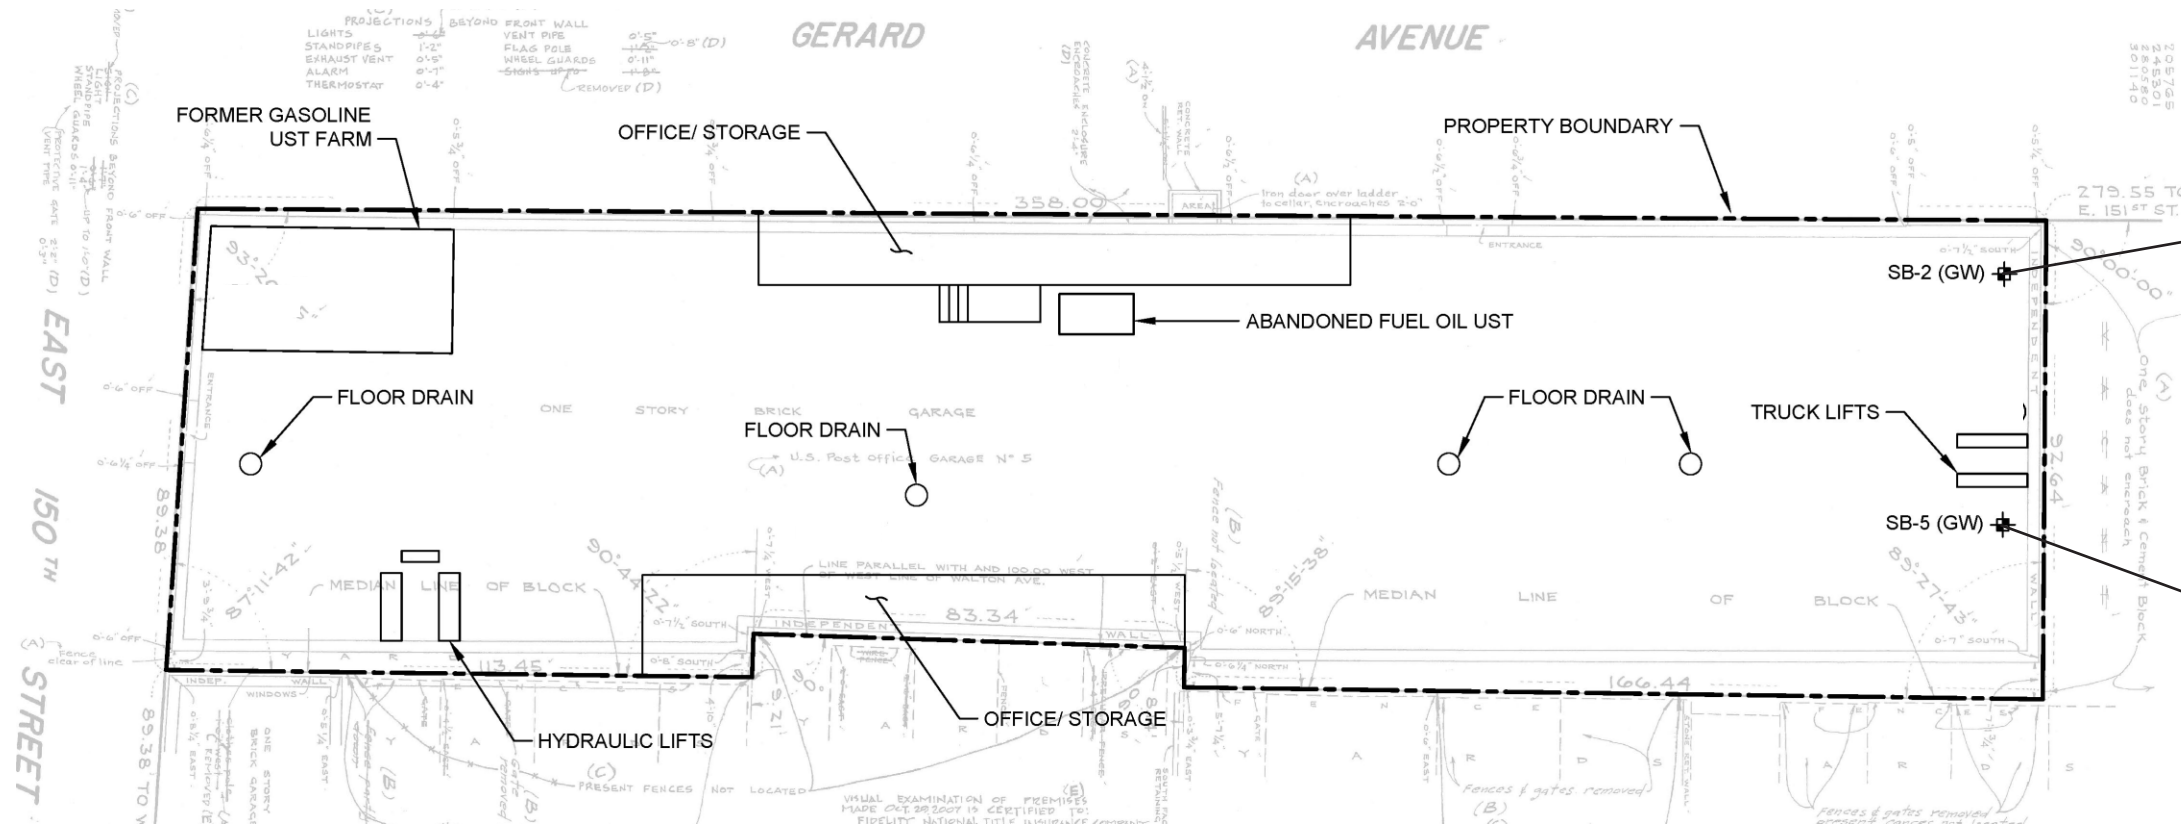

SB-2	8/10/18
VOCs	
1,2,4-Trimethylbenzene	1200 D
1,3,5-Trimethylbenzene	340 D
Chloroform	10 D
Isopropylbenzene	47 D
n-Butylbenzene	43 D
n-Propylbenzene	110 D
p-Isopropyltoluene	7.2 D
sec-Butylbenzene	12 D
SVOCs	
Naphthalene	19.6

SB-5	8/10/18
VOCs	
Chloroform	16

LEGEND


SB-2 (GW)  SOIL/GROUNDWATER SAMPLE
LOCATION AND DESIGNATION

NOTE

GROUNDWATER SAMPLES COLLECTED BY
GEI CONSULTANTS, INC P.C.

SOURCE:

1. PLAN BASED ON MAP PREPARED BY EARL B. LOVELL - S.P. BELCHER, INC

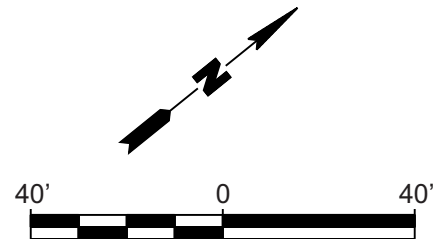

Title: SUMMARY OF EXCEEDANCES IN GROUDWATER 580 GERARD AVENUE BRONX, NEW YORK			
Prepared for: SB GERARD AVENUE, LLC			
	Compiled by: R.K.	Date: 08MAY90	FIGURE 4
	Prepared by: B.H.C..	Scale: AS SHOWN	
	Project Mgr: R.K.	Project: 3523.0001Y000	
	File: 3523.0001Y100.01.CDR		