

MONITORING WELL CONSTRUCTION INFORMATION

JOB No. : 47743.007 CLIENT : Frito Lay
 LOCATION : 202-218 Morgan Avenue
 DATE : 2/10/20074 WELL No.: MW-2

HYDROGEOLOGIST : Helen Pappas
 DRILLING CONTRACTOR : ADT

1). SCREEN TYPE : PVC
 SLOTTED LENGTH : 10 feet
 SLOT SIZE : 0.020
 2). SOLID PIPE TYPE : PVC
 SOLID PIPE LENGTH : 7 feet
 PIPE & SCREEN DIA. : 2 inches
 JOINT TYPE-SLIP / GLUED : THREADED

3). TYPE OF BACKFILL AROUND SCREEN : #2 Morie Sand

4). TYPE OF SEAL (IF INSTALLED) : Bentonite


5). TYPE OF BACKFILL: #2 Morie Sand
 HOW INSTALLED:

6). TYPE OF SURFACE SEAL (IF INSTALLED): Cement

7). PROTECTIVE CASING: YES NO
 LOCKING CAP: YES NO
 8). CONCRETE SEAL: YES NO

9). DRILLING METHOD: Hollow Stem Auger

10). ADDITIVES USED (IF ANY):

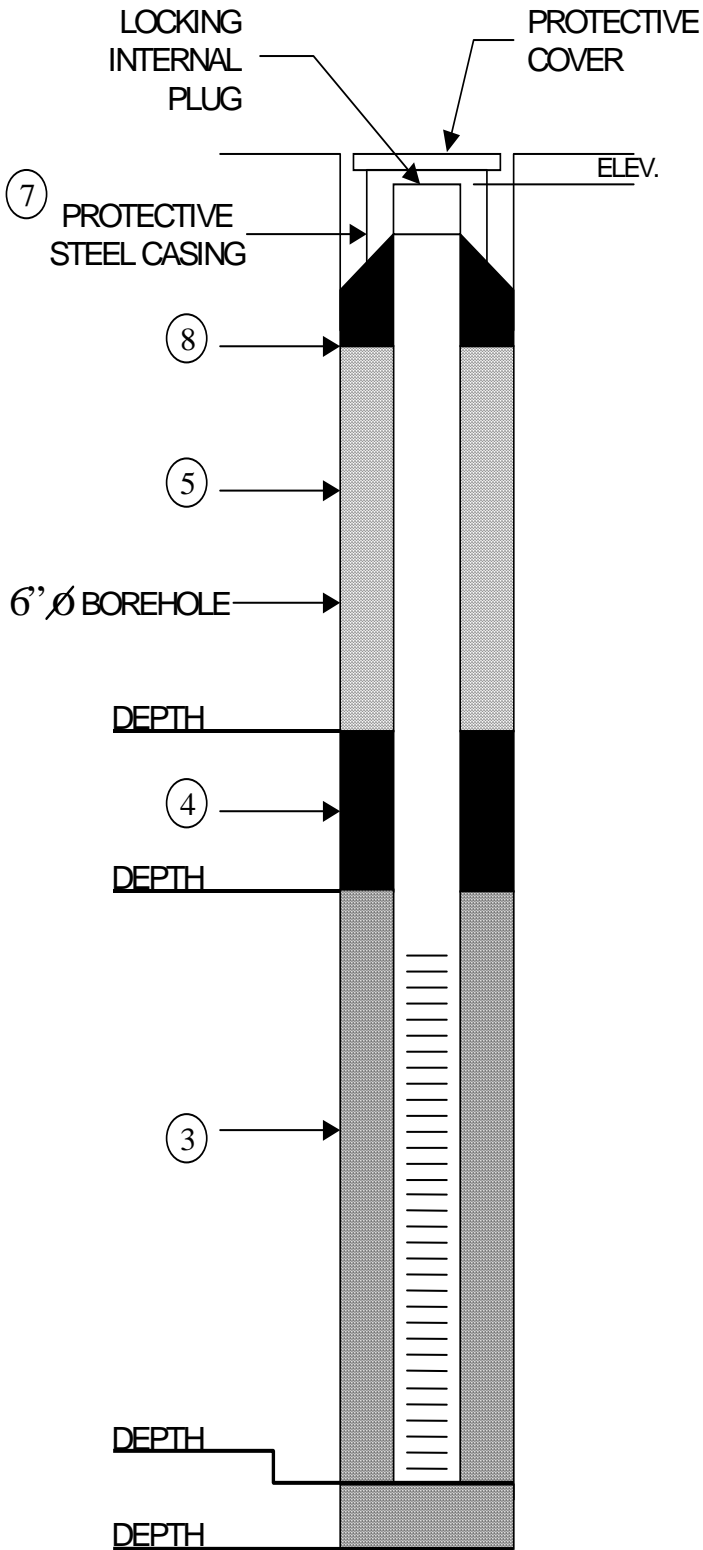
WATER LEVELCHECKS*

DATE	TIME	DEPTH TO WATER	REMARKS
12/10/2007	11:30	13.18	

* FROM TOP OF WELL

MONITORING WELL CONSTRUCTION INFORMATION

JOB No. : 47743.007 CLIENT : Frito Lay
 LOCATION : 202-218 Morgan Avenue
 DATE : 2/10/20074 WELL No.: MW-1

HYDROGEOLOGIST : Helen Pappas
 DRILLING CONTRACTOR : ADT

1). SCREEN TYPE : PVC
 SLOTTED LENGTH : 10 feet
 SLOT SIZE : 0.020
 2). SOLID PIPE TYPE : PVC
 SOLID PIPE LENGTH : 7 feet
 PIPE & SCREEN DIA. : 2 inches
 JOINT TYPE-SLIP / GLUED : THREADED

3). TYPE OF BACKFILL AROUND SCREEN :
#2 Morie Sand

4). TYPE OF SEAL (IF INSTALLED) :
Bentonite


5). TYPE OF BACKFILL: #2 Morie Sand
 HOW INSTALLED: _____

6). TYPE OF SURFACE SEAL (IF INSTALLED):
Cement

7). PROTECTIVE CASING: YES NO _____
 LOCKING CAP: YES NO _____
 8). CONCRETE SEAL: YES NO _____

9). DRILLING METHOD:
Hollow Stem Auger

10). ADDITIVES USED (IF ANY):

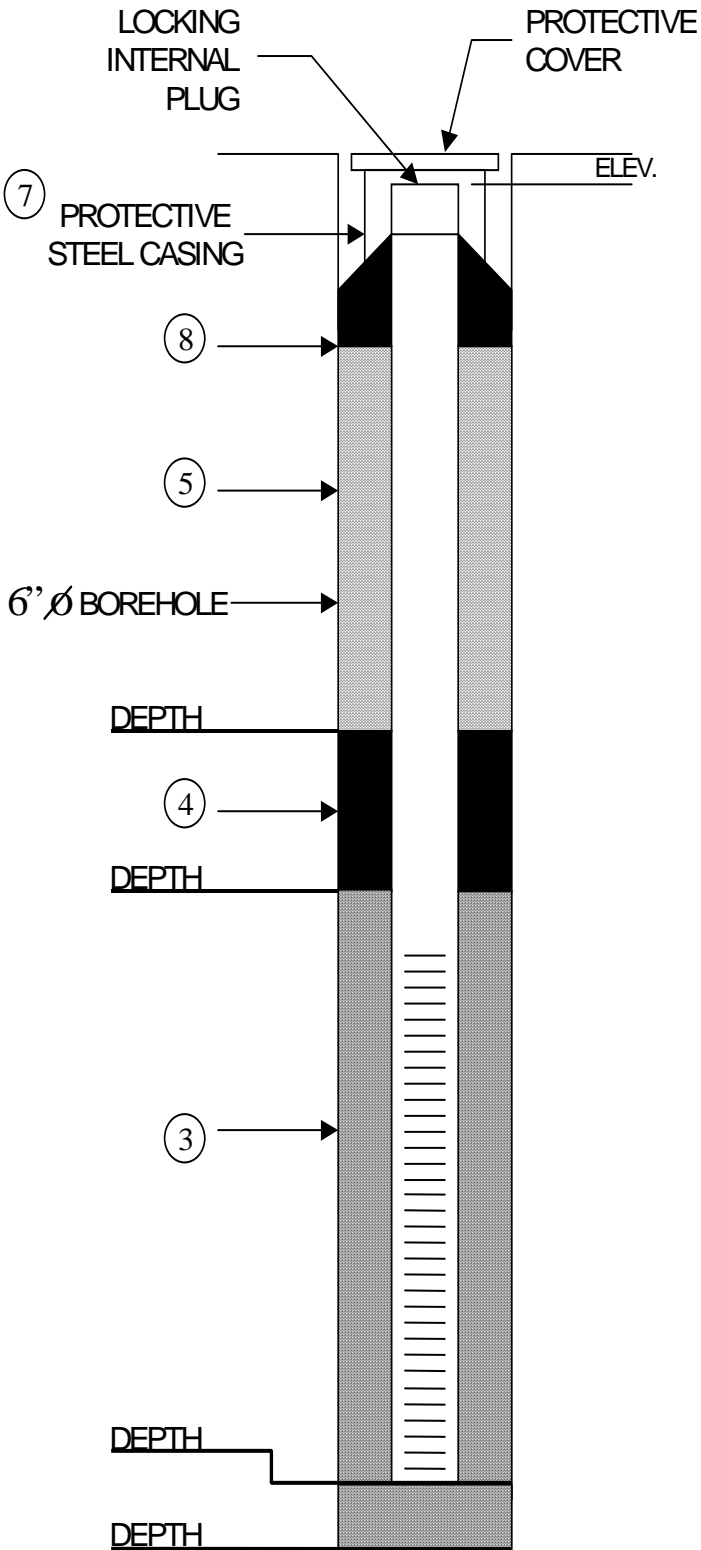

WATER LEVELCHECKS*

DATE	TIME	DEPTH TO WATER	REMARKS
12/10/2007	14:20	11.9	

* FROM TOP OF WELL

MONITORING WELL CONSTRUCTION INFORMATION

JOB No. : 47743.007 CLIENT : Frito Lay
 LOCATION : 202-218 Morgan Avenue
 DATE : 2/10/20074 WELL No.: MW-3

HYDROGEOLOGIST : Helen Pappas
 DRILLING CONTRACTOR : ADT

1). SCREEN TYPE : PVC
 SLOTTED LENGTH : 10 feet
 SLOT SIZE : 0.020
 2). SOLID PIPE TYPE : PVC
 SOLID PIPE LENGTH : 7 feet
 PIPE & SCREEN DIA. : 2 inches
 JOINT TYPE-SLIP / GLUED : THREADED

3). TYPE OF BACKFILL AROUND SCREEN :
#2 Morie Sand

4). TYPE OF SEAL (IF INSTALLED) :
Bentonite


5). TYPE OF BACKFILL: #2 Morie Sand
 HOW INSTALLED: _____

6). TYPE OF SURFACE SEAL (IF INSTALLED):
Cement

7). PROTECTIVE CASING: YES NO _____
 LOCKING CAP: YES NO _____
 8). CONCRETE SEAL: YES NO _____

9). DRILLING METHOD:
Hollow Stem Auger

10). ADDITIVES USED (IF ANY):

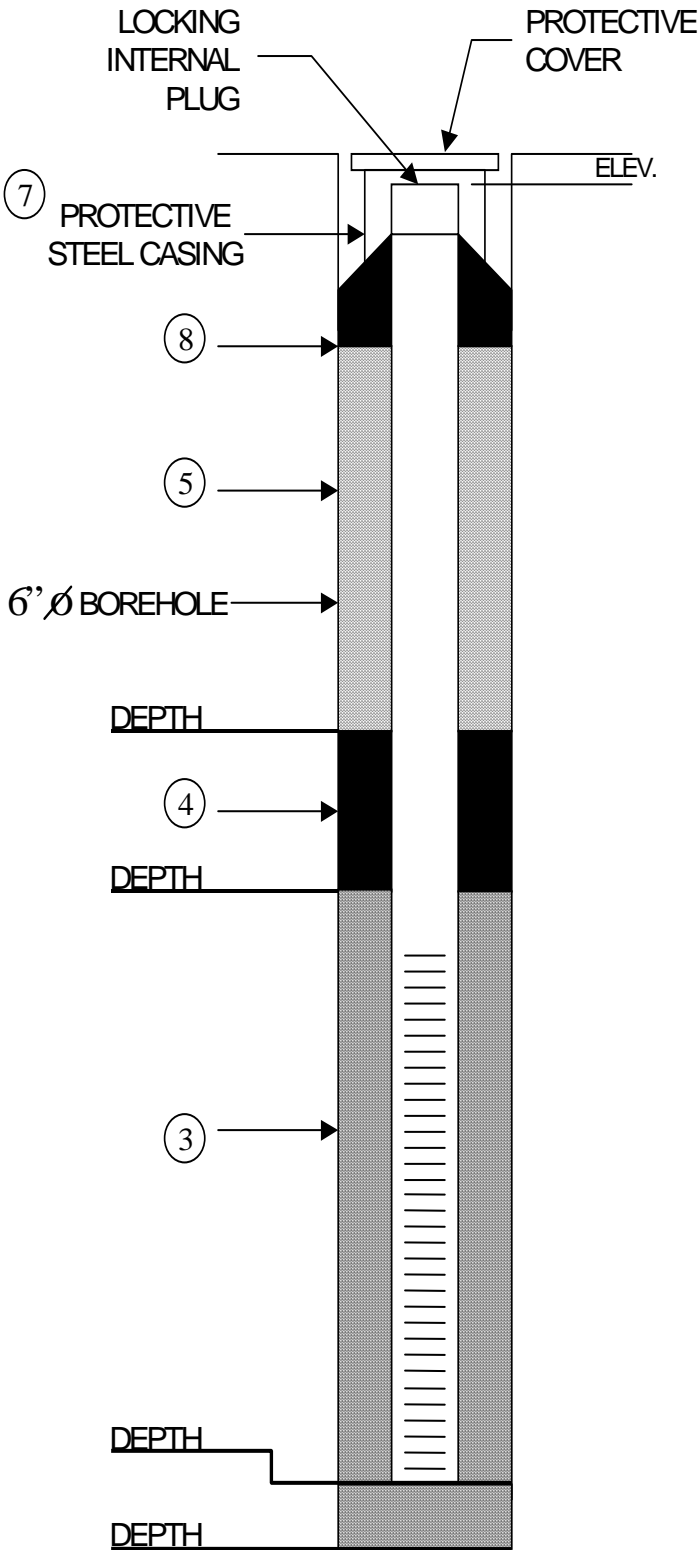

WATER LEVELCHECKS*

DATE	TIME	DEPTH TO WATER	REMARKS
12/11/2007	10:05	13.88	

* FROM TOP OF WELL

MONITORING WELL CONSTRUCTION INFORMATION

 JOB No. : 47743.007 CLIENT : Frito Lay

 LOCATION : 202-218 Morgan Avenue

 DATE : 2/10/20074 WELL No.: MW-4

 HYDROGEOLOGIST : Helen Pappas

 DRILLING CONTRACTOR : ADT

 1). SCREEN TYPE : PVC

 SLOTTED LENGTH : 10 feet

 SLOT SIZE : 0.020

 2). SOLID PIPE TYPE : PVC

 SOLID PIPE LENGTH : 7 feet

 PIPE & SCREEN DIA. : 2 inches

 JOINT TYPE-SLIP / GLUED : THREADED

3). TYPE OF BACKFILL AROUND SCREEN :

#2 Morie Sand

4). TYPE OF SEAL (IF INSTALLED) :

Bentonite

 5). TYPE OF BACKFILL: #2 Morie Sand

HOW INSTALLED: _____

6). TYPE OF SURFACE SEAL (IF INSTALLED):

Cement

 7). PROTECTIVE CASING: YES NO _____

 LOCKING CAP: YES NO _____

 8). CONCRETE SEAL: YES NO _____

9). DRILLING METHOD:


Hollow Stem Auger

10). ADDITIVES USED (IF ANY):

WATER LEVELCHECKS*

DATE	TIME	DEPTH TO WATER	REMARKS
12/11/2007	15:00	15.08	


* FROM TOP OF WELL

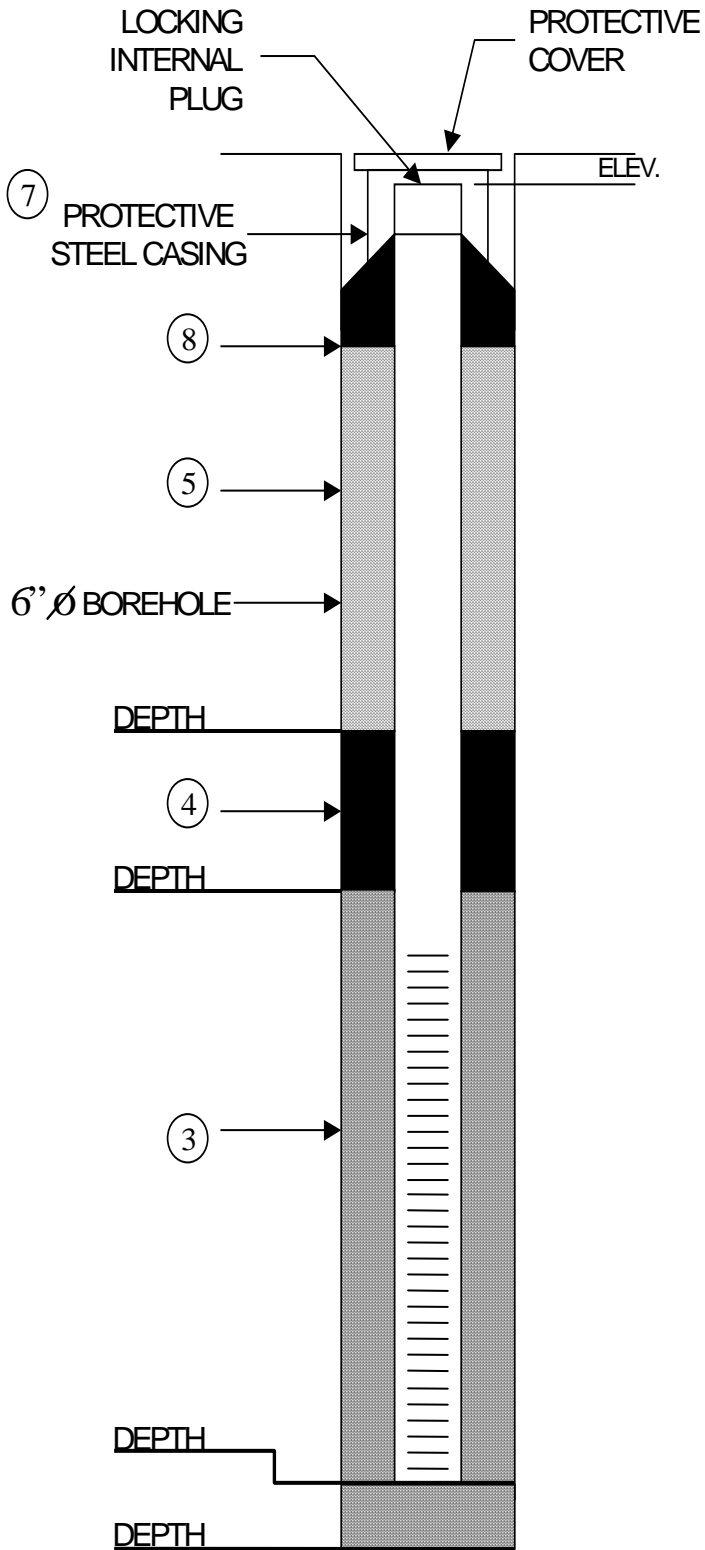



MONITORING WELL CONSTRUCTION INFORMATION

JOB No. : 47743.007 CLIENT : Frito Lay
 LOCATION : 202-218 Morgan Avenue
 DATE : 2/10/20074 WELL No.: MW-5
 HYDROGEOLOGIST : Helen Pappas
 DRILLING CONTRACTOR : ADT
 1). SCREEN TYPE : PVC
 SLOTTED LENGTH : 10 feet
 SLOT SIZE : 0.020
 2). SOLID PIPE TYPE : PVC
 SOLID PIPE LENGTH : 7 feet
 PIPE & SCREEN DIA. : 2 inches
 JOINT TYPE-SLIP / GLUED : _____ THREADED

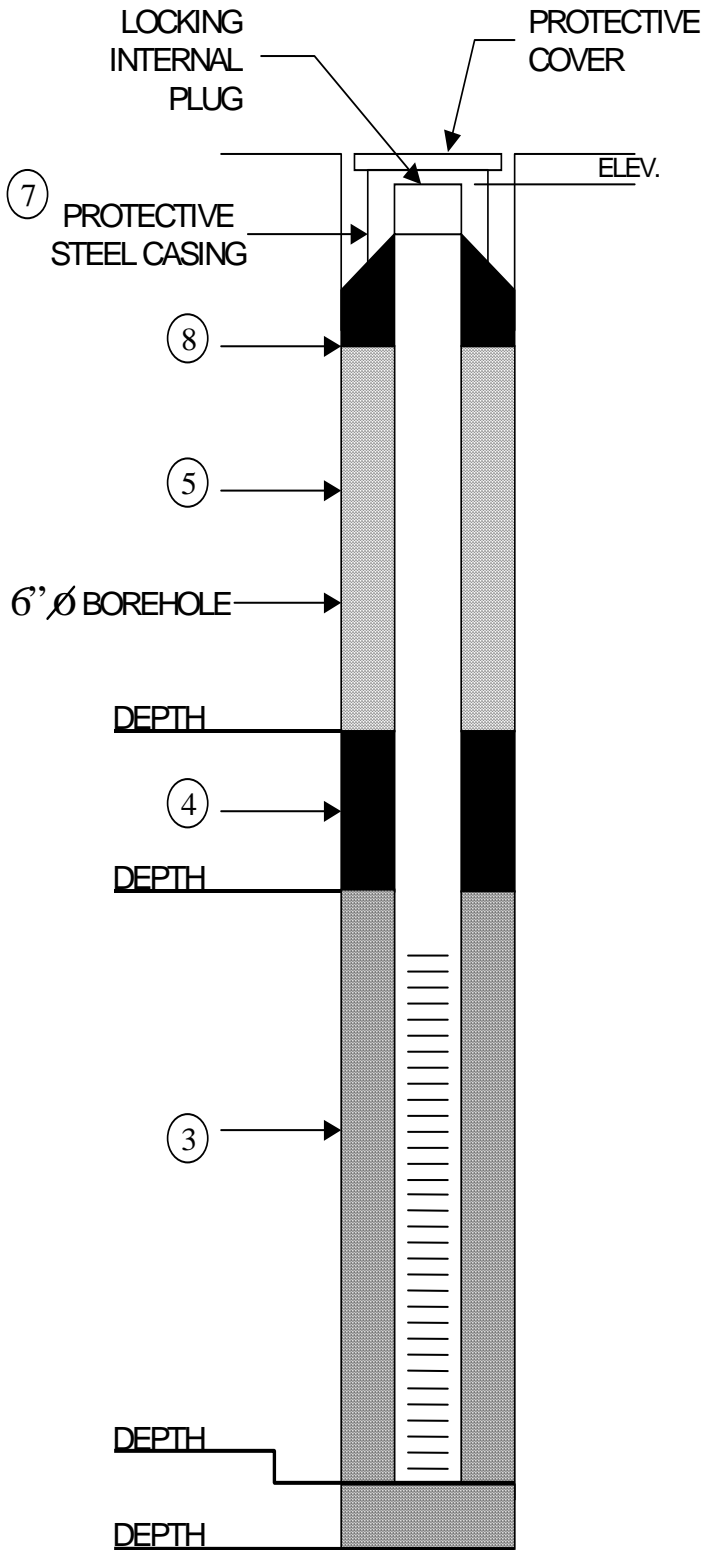

3). TYPE OF BACKFILL AROUND SCREEN :
#2 Morie Sand
 4). TYPE OF SEAL (IF INSTALLED) :
Bentonite
 5). TYPE OF BACKFILL: #2 Morie Sand
 HOW INSTALLED: _____
 6). TYPE OF SURFACE SEAL (IF INSTALLED):
Cement
 7). PROTECTIVE CASING: YES NO _____
 LOCKING CAP: YES NO _____
 8). CONCRETE SEAL: YES NO _____
 9). DRILLING METHOD:
Hollow Stem Auger
 10). ADDITIVES USED (IF ANY):

WATER LEVELCHECKS*

DATE	TIME	DEPTH TO WATER	REMARKS
12/11/2007	14:00	13.38	

* FROM TOP OF WELL