



**218 MORGAN AVENUE
BROOKLYN, NEW YORK
LOCATION OF MONITORING WELLS AND SOIL BORINGS
DECEMBER 27, 2007**

Number	Northing	Easting	Elevation	Description
MW-1	198547.6503	1002638.8948	14.45	TOP OF CASING
MW-1			14.32	TOP OF PIPE
SB-2			11.68	SOIL BORING-2
MW-2	198362.4773	1002669.9784	13.77	TOP OF CASING
MW-2			13.41	TOP OF PIPE
SB-3			11.29	SOIL BORING-3
MW-3	198559.5645	1002795.1278	15.08	TOP OF CASING
MW-3			14.65	TOP OF PIPE
SB-9			11.92	SOIL BORING-9
MW-4	198718.5515	1002988.3343	16.39	TOP OF CASING
MW-4			16.01	TOP OF PIPE
SB-13			12.99	SOIL BORING-13
MW-5	198555.6261	1003048.3933	13.78	TOP OF CASING
MW-5			13.32	TOP OF PIPE
SB-15			10.54	SOIL BORING-15
SB-1	198598.5454	1002610.0282	10.35	SOIL BORING-1
SB-4	198591.3775	1002685.0480	10.36	SOIL BORING-4
SB-5	198454.5976	1002732.6164	9.35	SOIL BORING-5
SB-6	198537.5944	1002753.2255	10.59	SOIL BORING-6
SB-7	198647.4929	1002757.7666	11.44	SOIL BORING-7
SB-8	198492.7748	1002823.9307	10.51	SOIL BORING-8
SB-10	198680.8784	1002889.3941	11.85	SOIL BORING-10
SB-11	198527.3815	1002919.1311	10.67	SOIL BORING-11
SB-12	198609.4177	1002928.2698	11.67	SOIL BORING-12
SB-14	198638.8495	1003019.8755	10.21	SOIL BORING-14

**NOTE: ALL COORDINATES ARE NAD83 LONG ISLAND ZONE (ft)
ALL ELEVATIONS ARE NAVD88 (ft)**

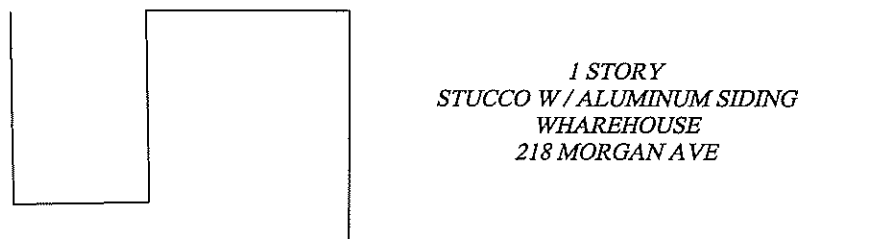

MORGAN AVENUE

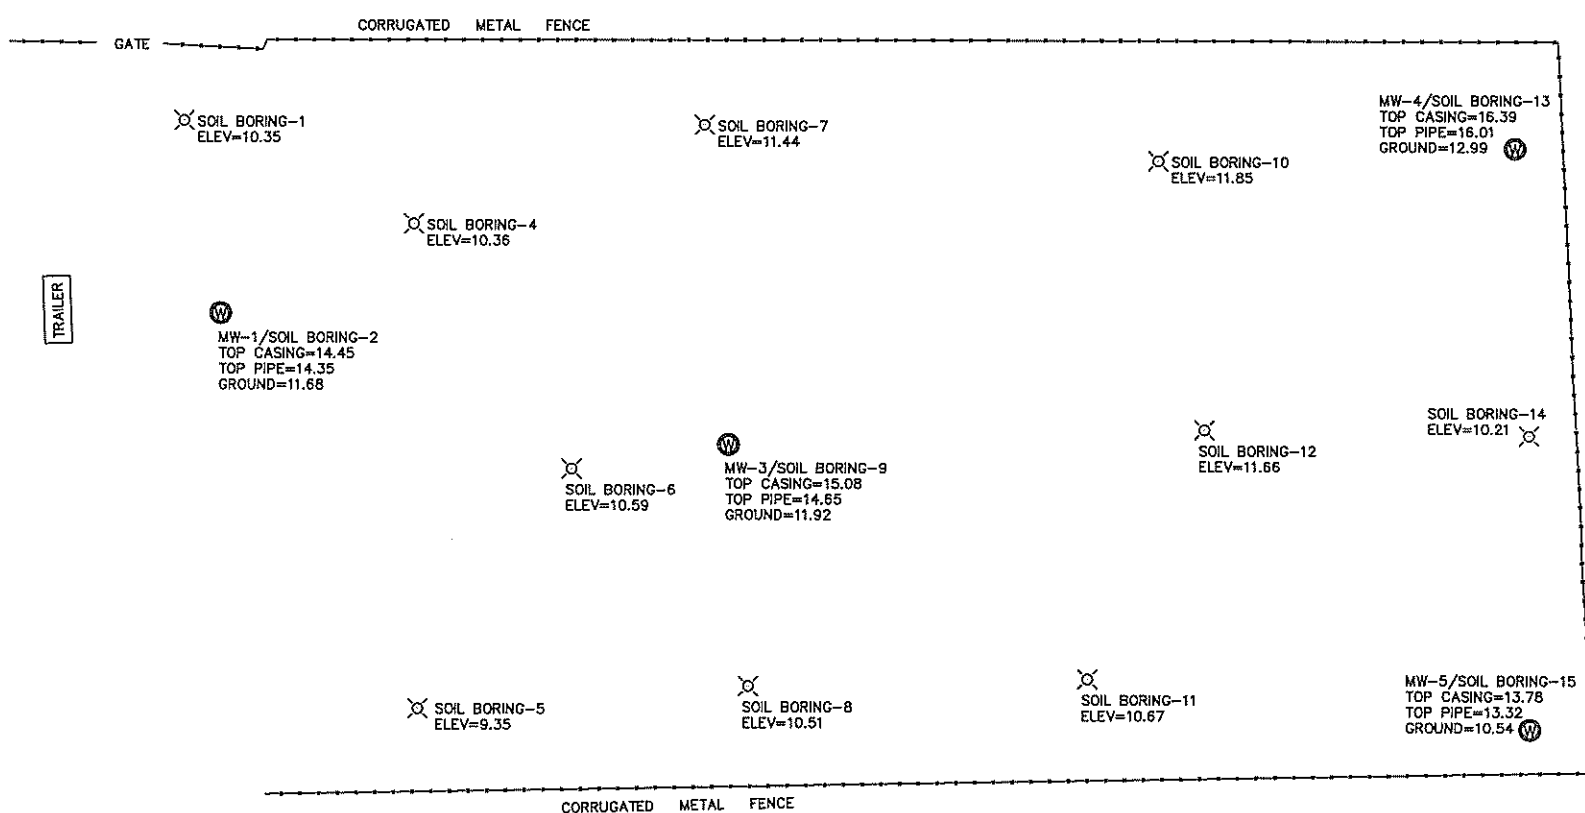

MW-2/SOIL BORING-3
TOP CASING=13.77
TOP PIPE=13.41
GROUND=11.29

218 MORGAN AVENUE
BROOKLYN, NEW YORK
LOCATION OF MONITORING WELLS
AND SOIL BORINGS
DECEMBER 28, 2007
NOT TO SCALE

PREPARED FOR:
GANNETT FLEMING
BY
NAIK CONSULTING GROUP, P.C.
1430 BROADWAY, SUITE 300
NEW YORK, NY 10018
212.575.2701