


## **APPENDIX A**

---

### Survey Map, Metes and Bounds

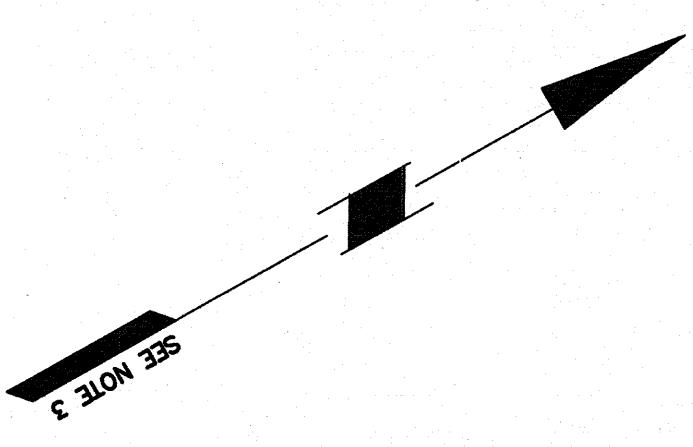



## SCALE: N.T.S.

1. THIS SURVEY IS BASED UPON EXISTING PHYSICAL CONDITIONS FOUND AT THE SUBJECT SITE AND THE FOLLOWING REFERENCES:

- [illegible]

Date	Description	No.
REVISIONS		

NYSJP. Code of Practice, NYSJP surveys, and to the best of my professional knowledge, opinion and belief, and in my professional opinion, correctly represents the conditions found on the date of the field survey of the subject property\*.

SIGNATURE \_\_\_\_\_ DATE SIGNED \_\_\_\_\_  
WINCENT A. GAZDARZEWSKI  
PROFESSIONAL DESIGNER/SURVEYOR

# LANGAN

NEW JERSEY	NEW YORK	VIRGINIA	CALIFORNIA
PENNSYLVANIA	CONNECTICUT	FLORIDA	

---

ARIZONA	ATLANTA	DC/VA
---------	---------	-------

Larson Engineering and Environmental Services, Inc.  
Larson Worldwide, LLC  
Columbia, Missouri 65201

**BLOCK No. 699**

(F/K/A LOT No. 43 & 44)  
BOROUGH OF MANHATTAN

Drawing Title	NEW YORK COUNTY	NEW YORK CITY
---------------	-----------------	---------------

## SITE SURVEY

[illegible]

Project No:	170212501
Date	

Scale	1"=20'
Drawn By	

07.06

Checked By <b>VEZ</b>	Sheet 001 of 001
--------------------------	------------------