



Fleming
Lee-Shue

Environmental Management & Consulting

158 West 29th Street, 9th Fl
New York, NY 10001

Queens West Development
Parcel 8
BCP Site No. C241087

FIGURE 1


SITE PLAN

Date
December 2011

Project Number
10011-019-8

LEGEND

- PARCEL 8 SITE BOUNDARY
- ▲ MONITORING WELL (FOR POST TREATMENT GROUNDWATER SAMPLING & MONITORING)

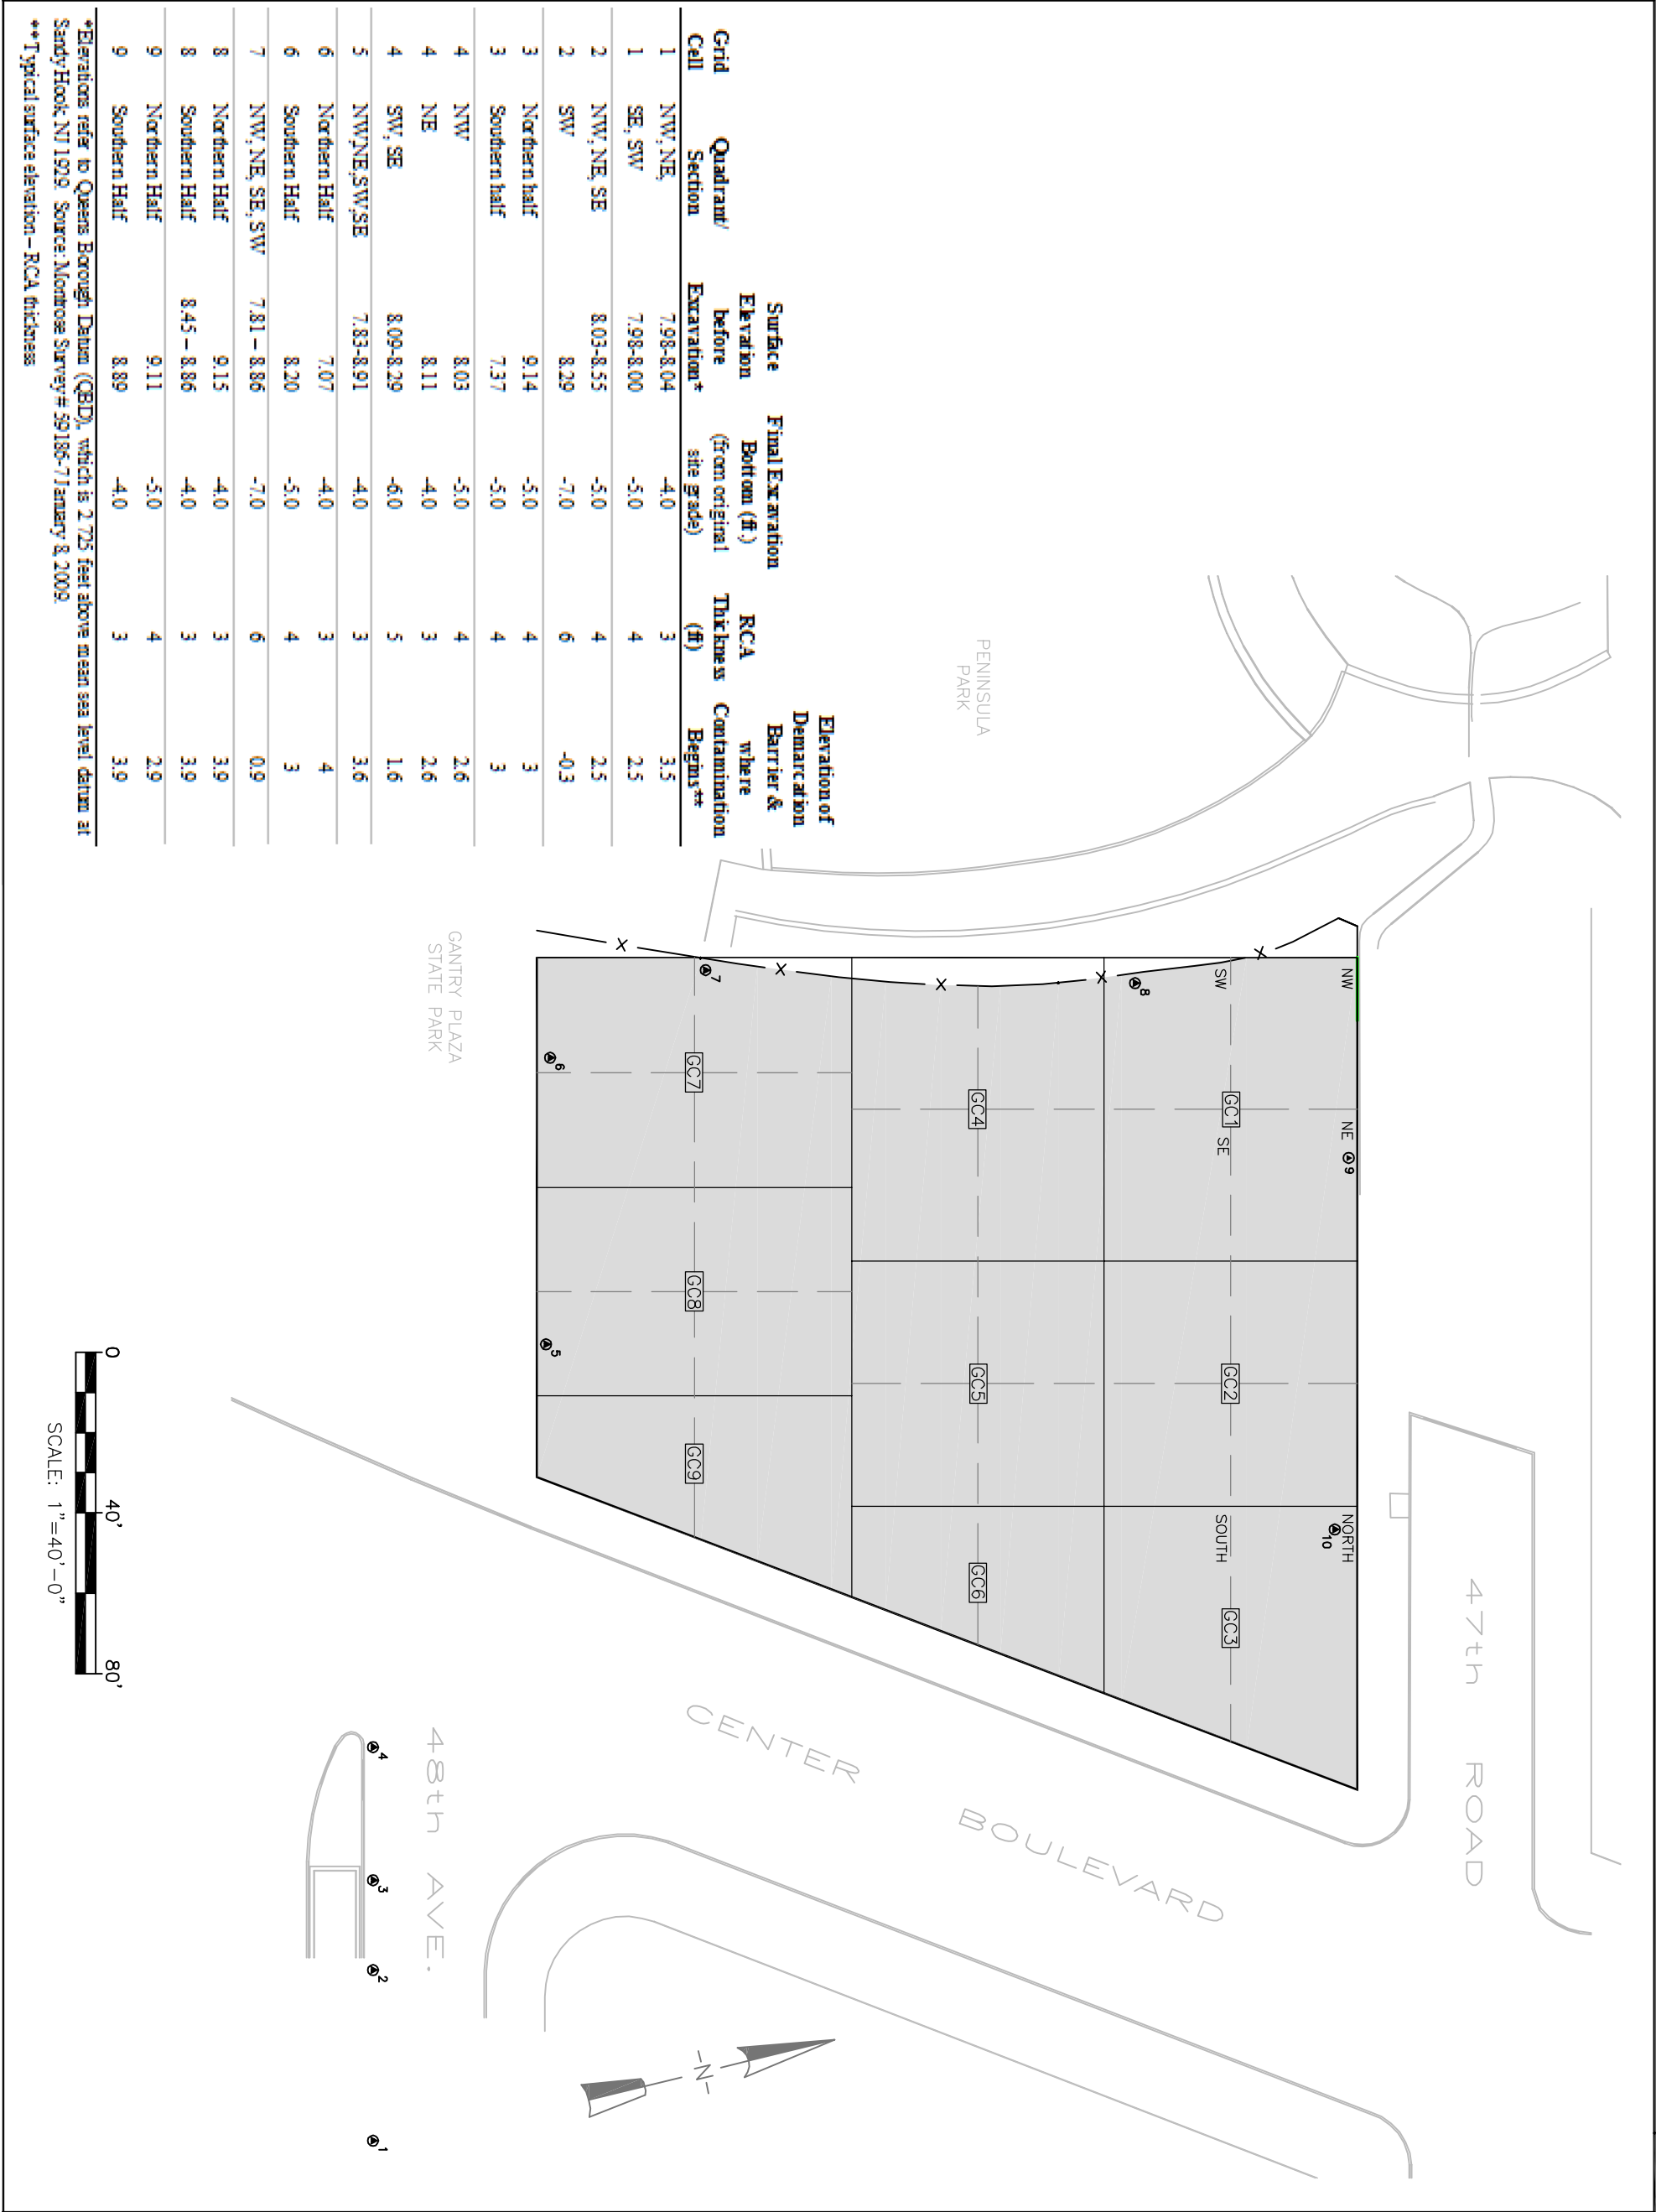

Fleming
Lee-Shue

Environmental Management & Consulting

158 West 29th Street, 9th Fl
New York, NY 10001

Queens West Development
Parcel 8
BCP Site No. C241087

FIGURE 2


EXTENT OF
EXCAVATION

Date
December 2011

Project Number
10011-019-4

LEGEND

- PARCEL 8 SITE BOUNDARY
- EXTENT OF REMEDIAL EXCAVATION
- REMEDIAL EXCAVATION GRID CELL
- NE GRID CELL QUADRANT
- NORTH GRID CELL SECTION
- FORMER SOIL GAS PRESSURE MONITORING POINT APPROXIMATE LOCATIONS

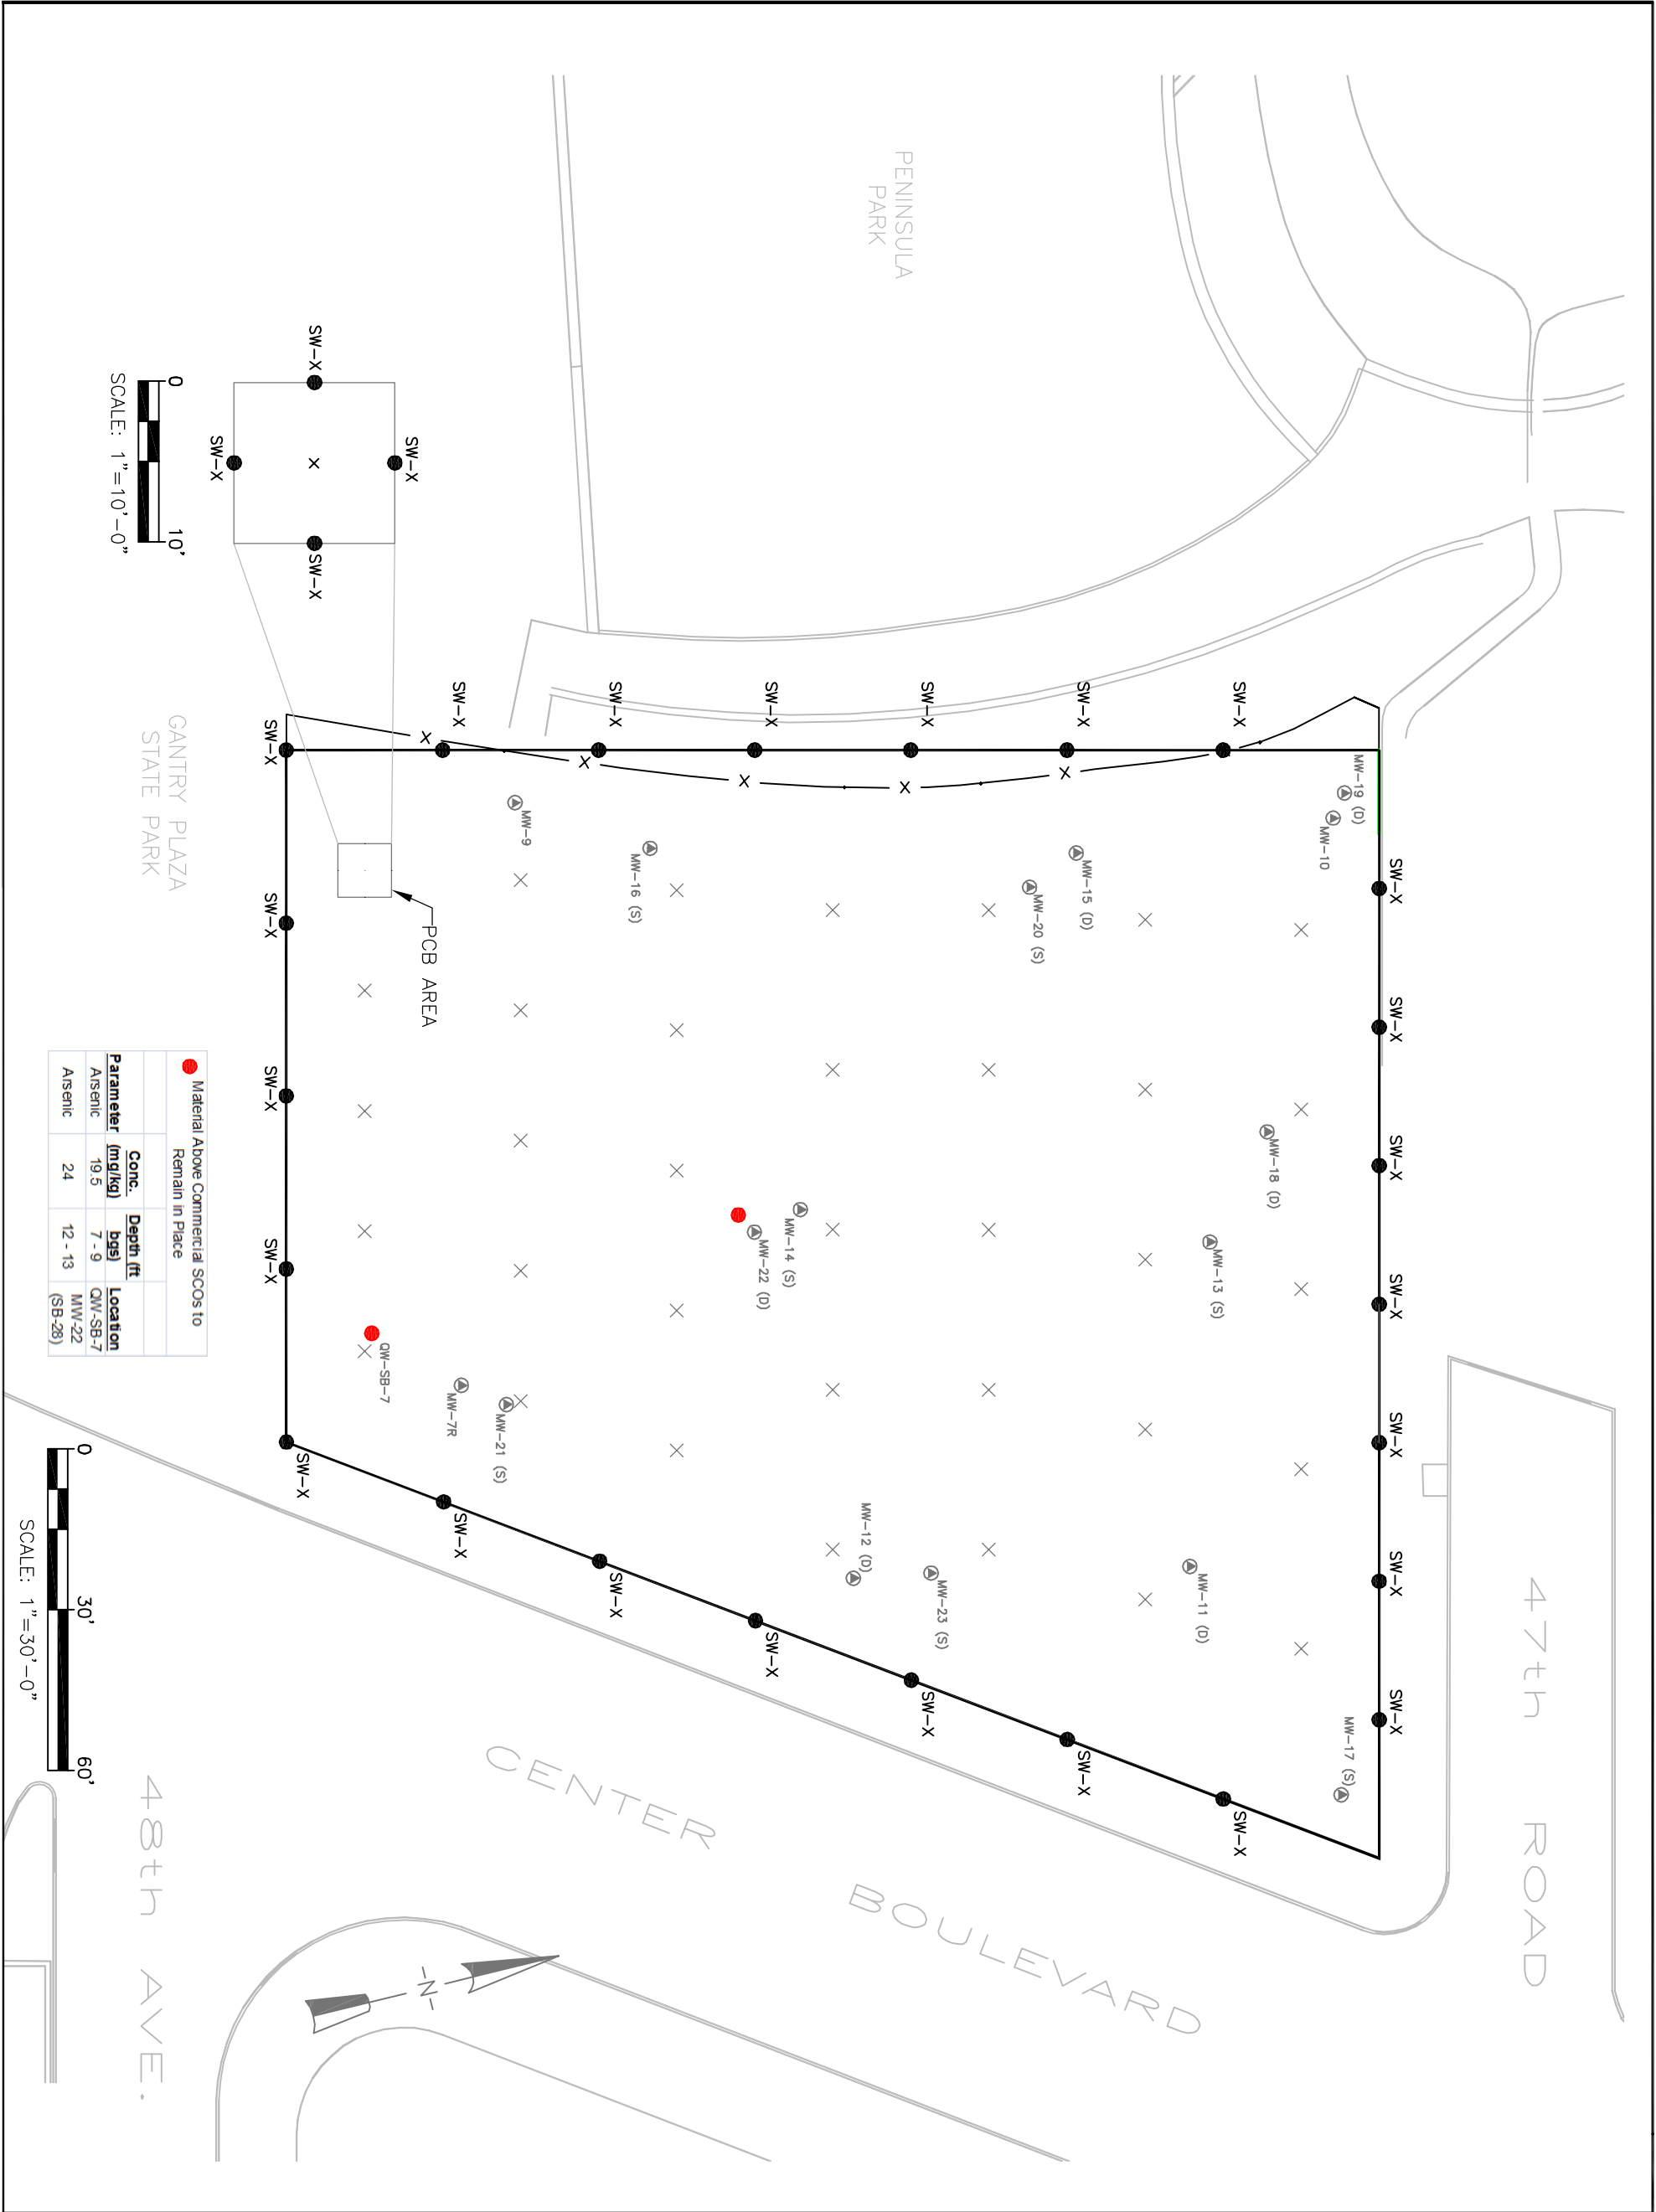

● Material Above Commercial SCOS to Remain in Place			
Parameter	Conc. (mg/kg)	Depth (ft)	Location
Arsenic	19.5	7 - 9	QW-SB-7
Arsenic	24	12 - 13	MW-22 (SB-28)



Environmental Management & Consulting

158 West 29th Street, 9th Fl
New York, NY 10001

Queens West Development
Parcel 8
BCP Site No. C241087

FIGURE 4


ENDPOINT
SAMPLING
LOCATIONS

Date
October 2011

Project Number
10011-019-4

LEGEND

- PARCEL 8 SITE BOUNDARY
- MONITORING WELL
- X SIDEWALL END POINT SAMPLE
- FENCELINE
- B-X BOTTOM END POINT SAMPLE
- U/D CAMP MONITORING LOCATION (UPGRADIENT/DOWNGRADIENT)

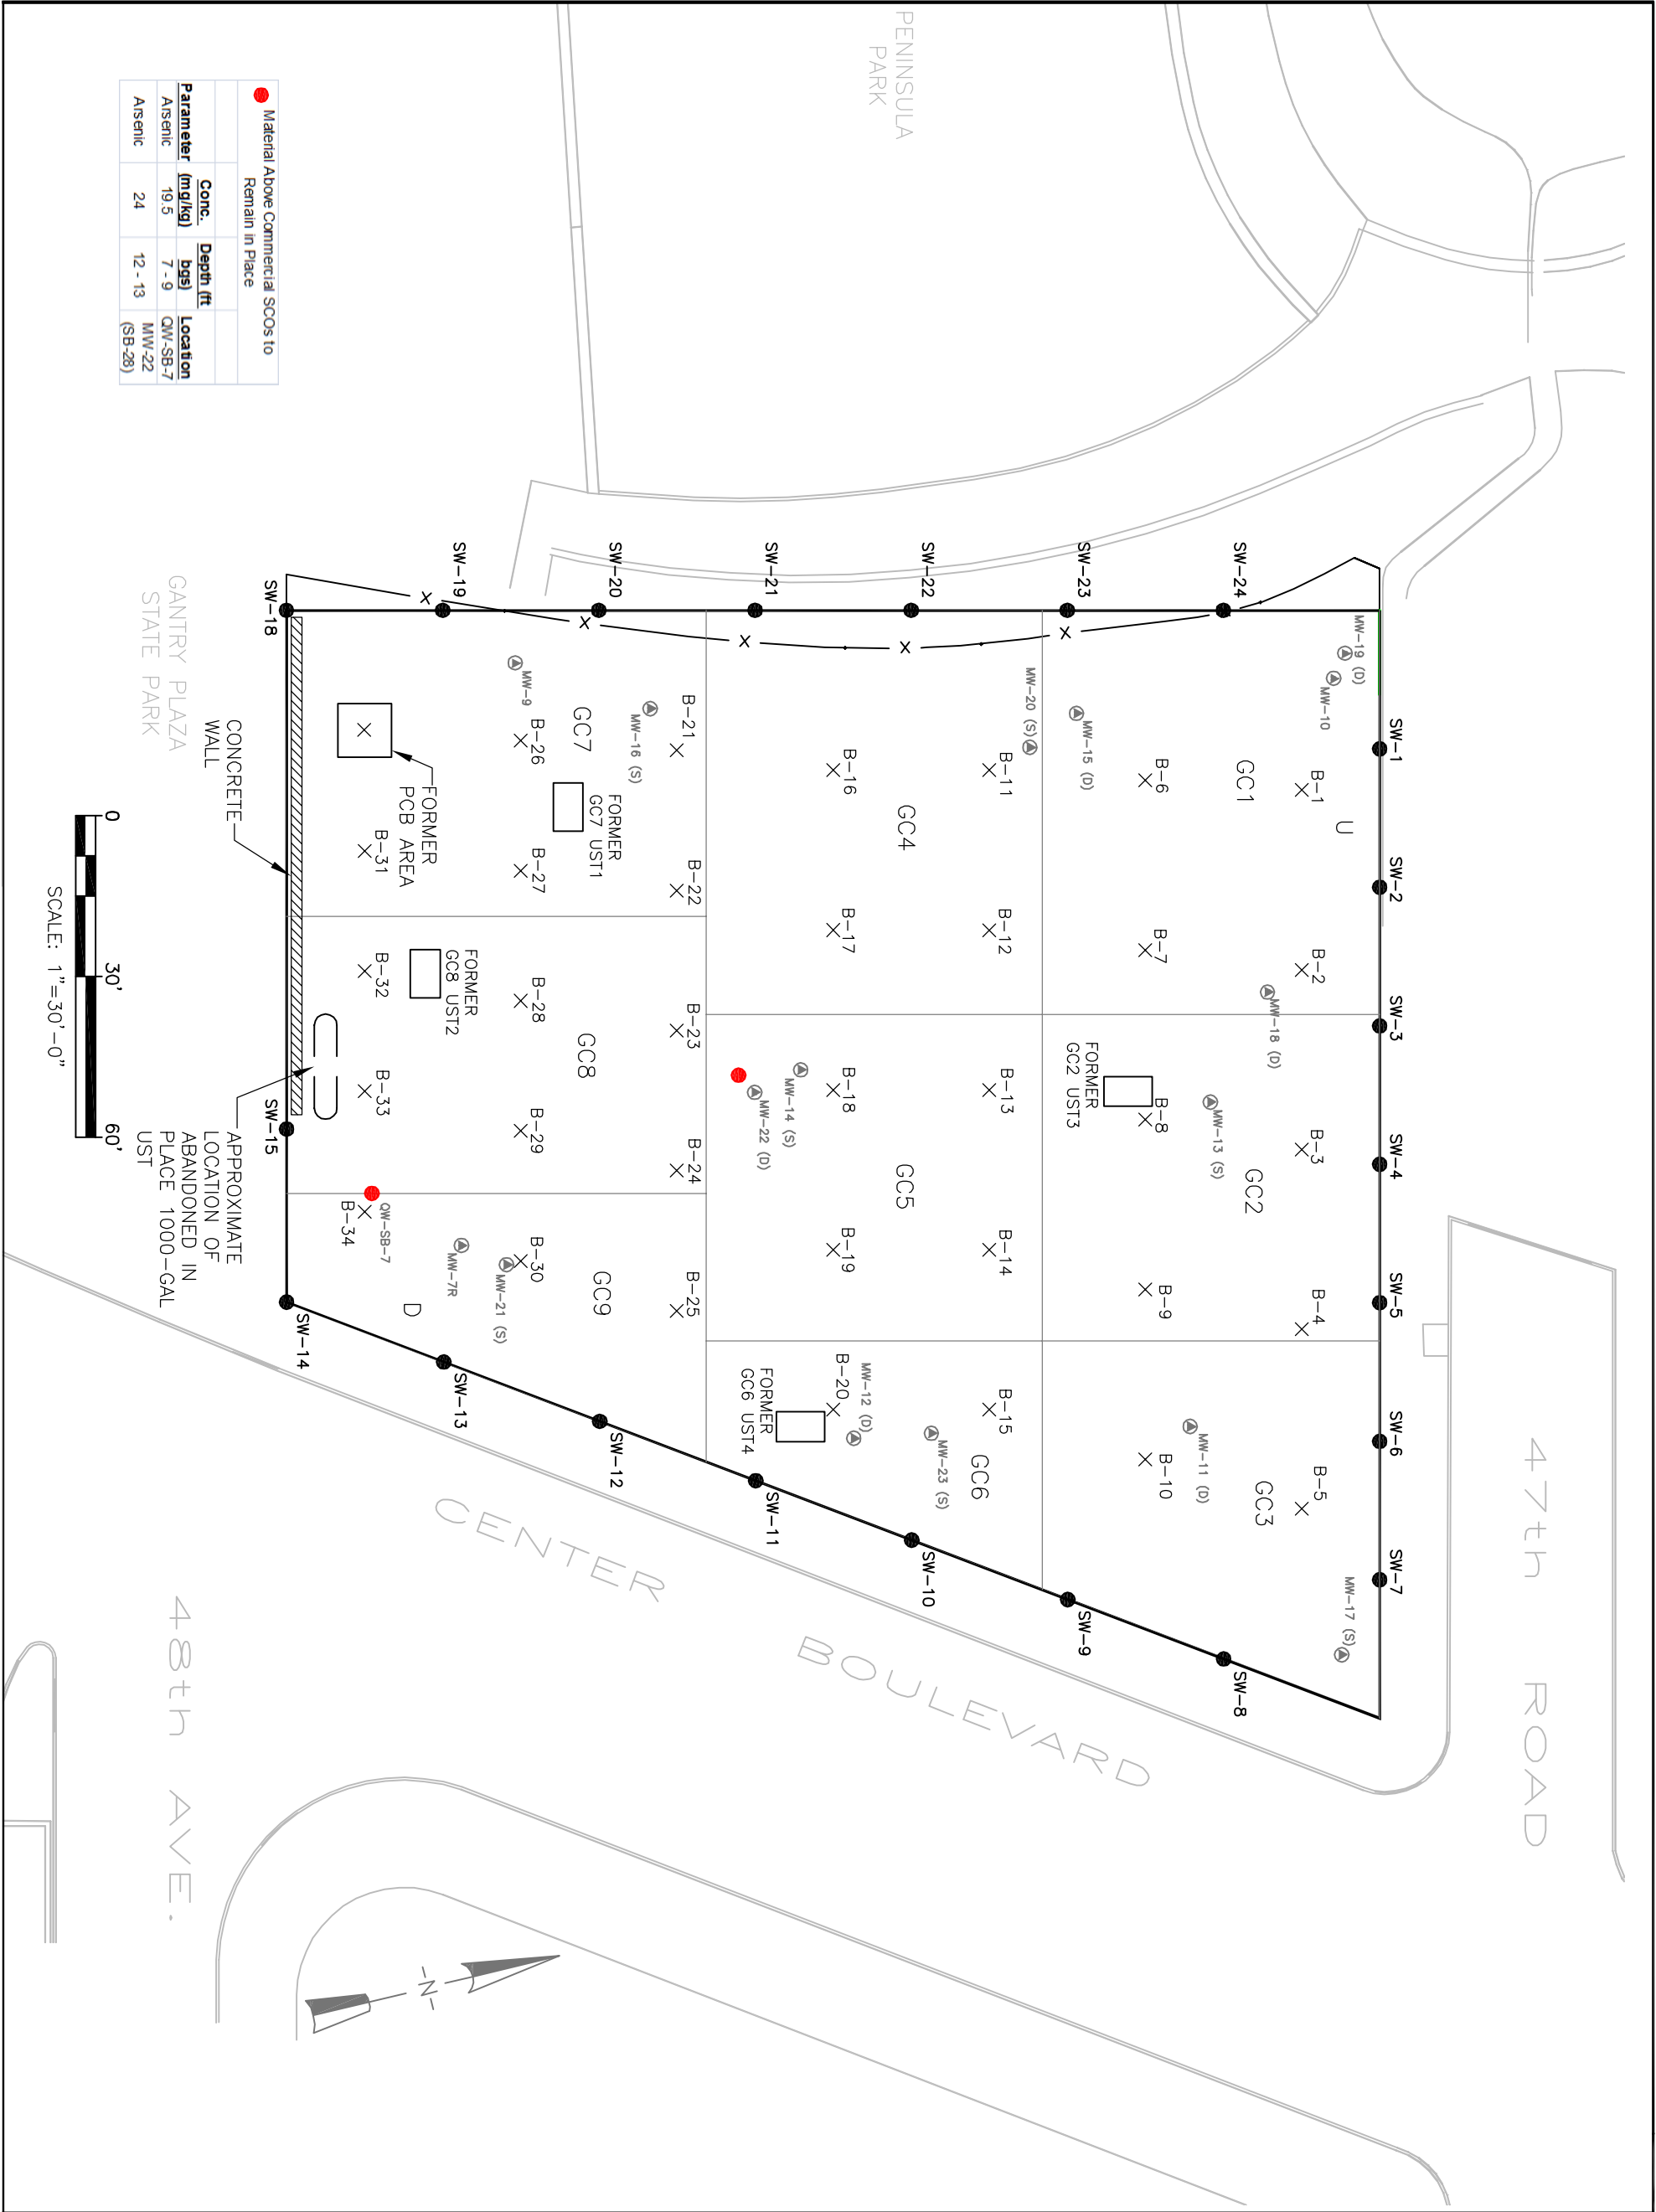

Fleming
Lee-Shue

Environmental Management & Consulting

158 West 29th Street, 9th Fl
New York, NY 10001

Queens West Development
Parcel 8
BCP Site No. C241087

FIGURE 9-A


POST
REMEDIATION
SOIL SAMPLE
LOCATIONS


Date
December 2011

Project Number
10011-019-4

LEGEND

- PARCEL 8 SITE BOUNDARY
- ⦿ MONITORING WELL
- ⦿-X SIDEWALL END POINT SAMPLE
- FENCELINE
- B-X BOTTOM END POINT SAMPLE
- u/d CAMP MONITORING LOCATION (UPGRADIENT/ DOWNGRADIENT) PENDING DAILY WIND PATTERNS

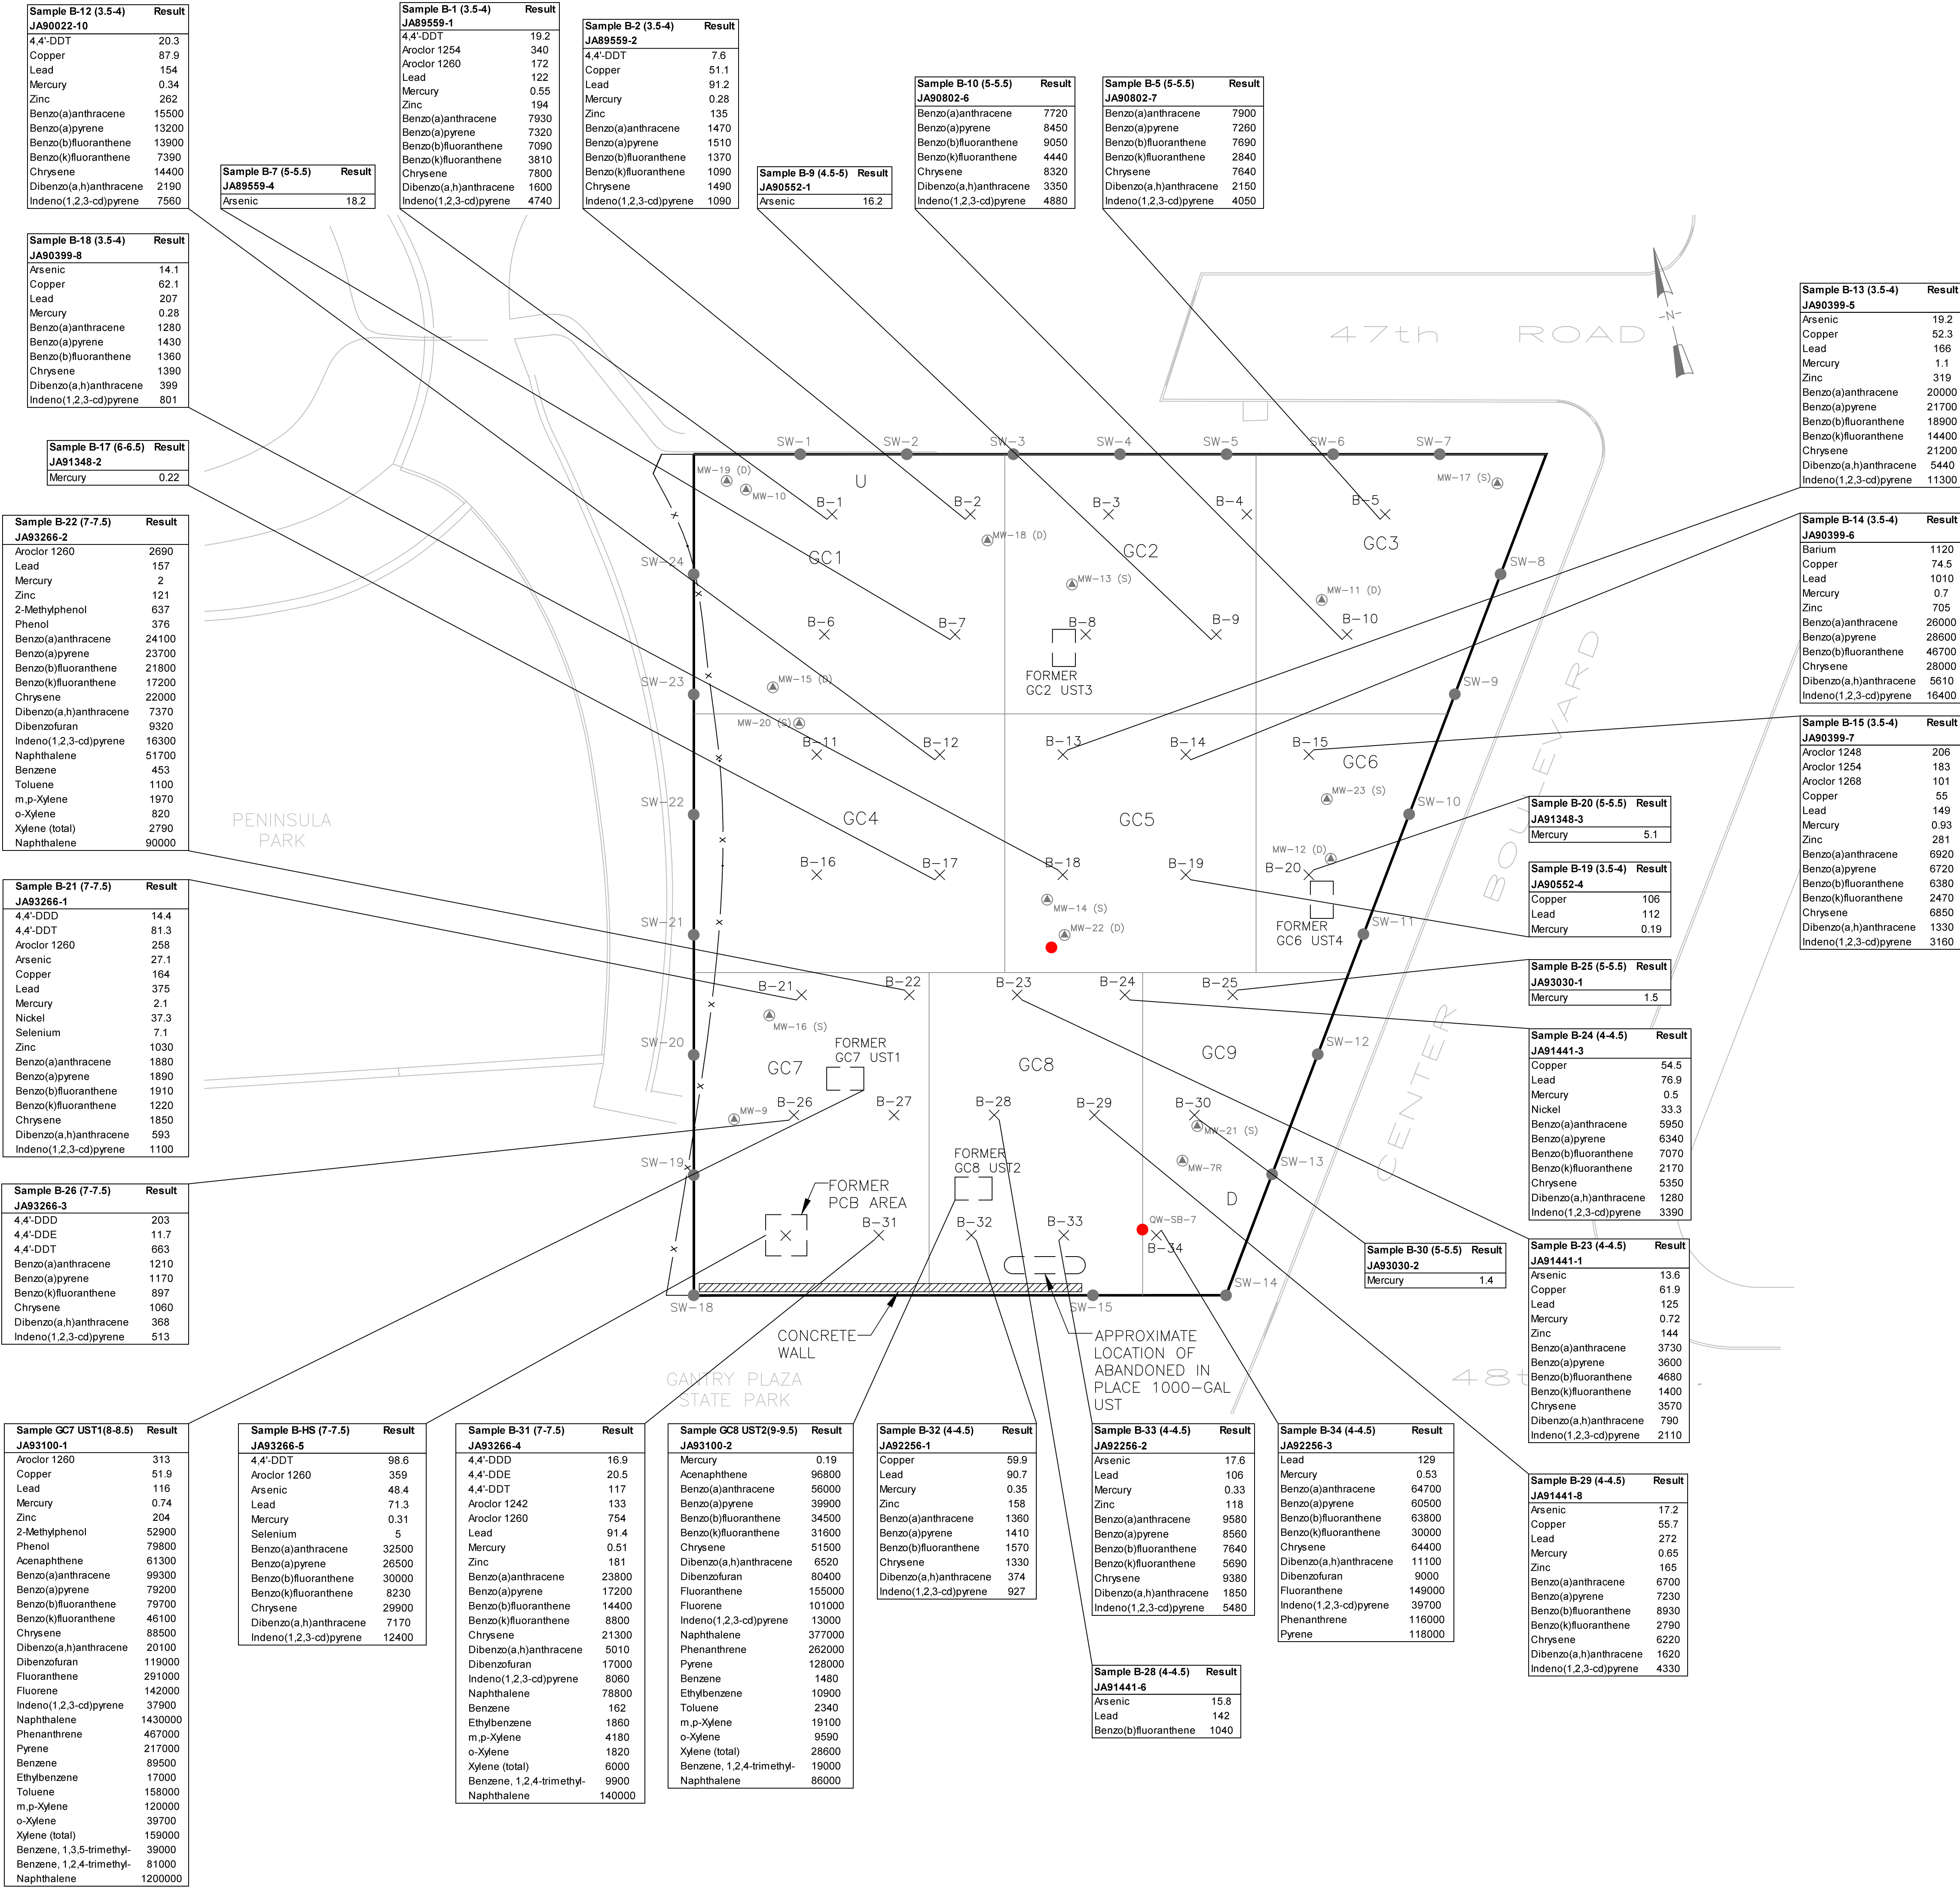

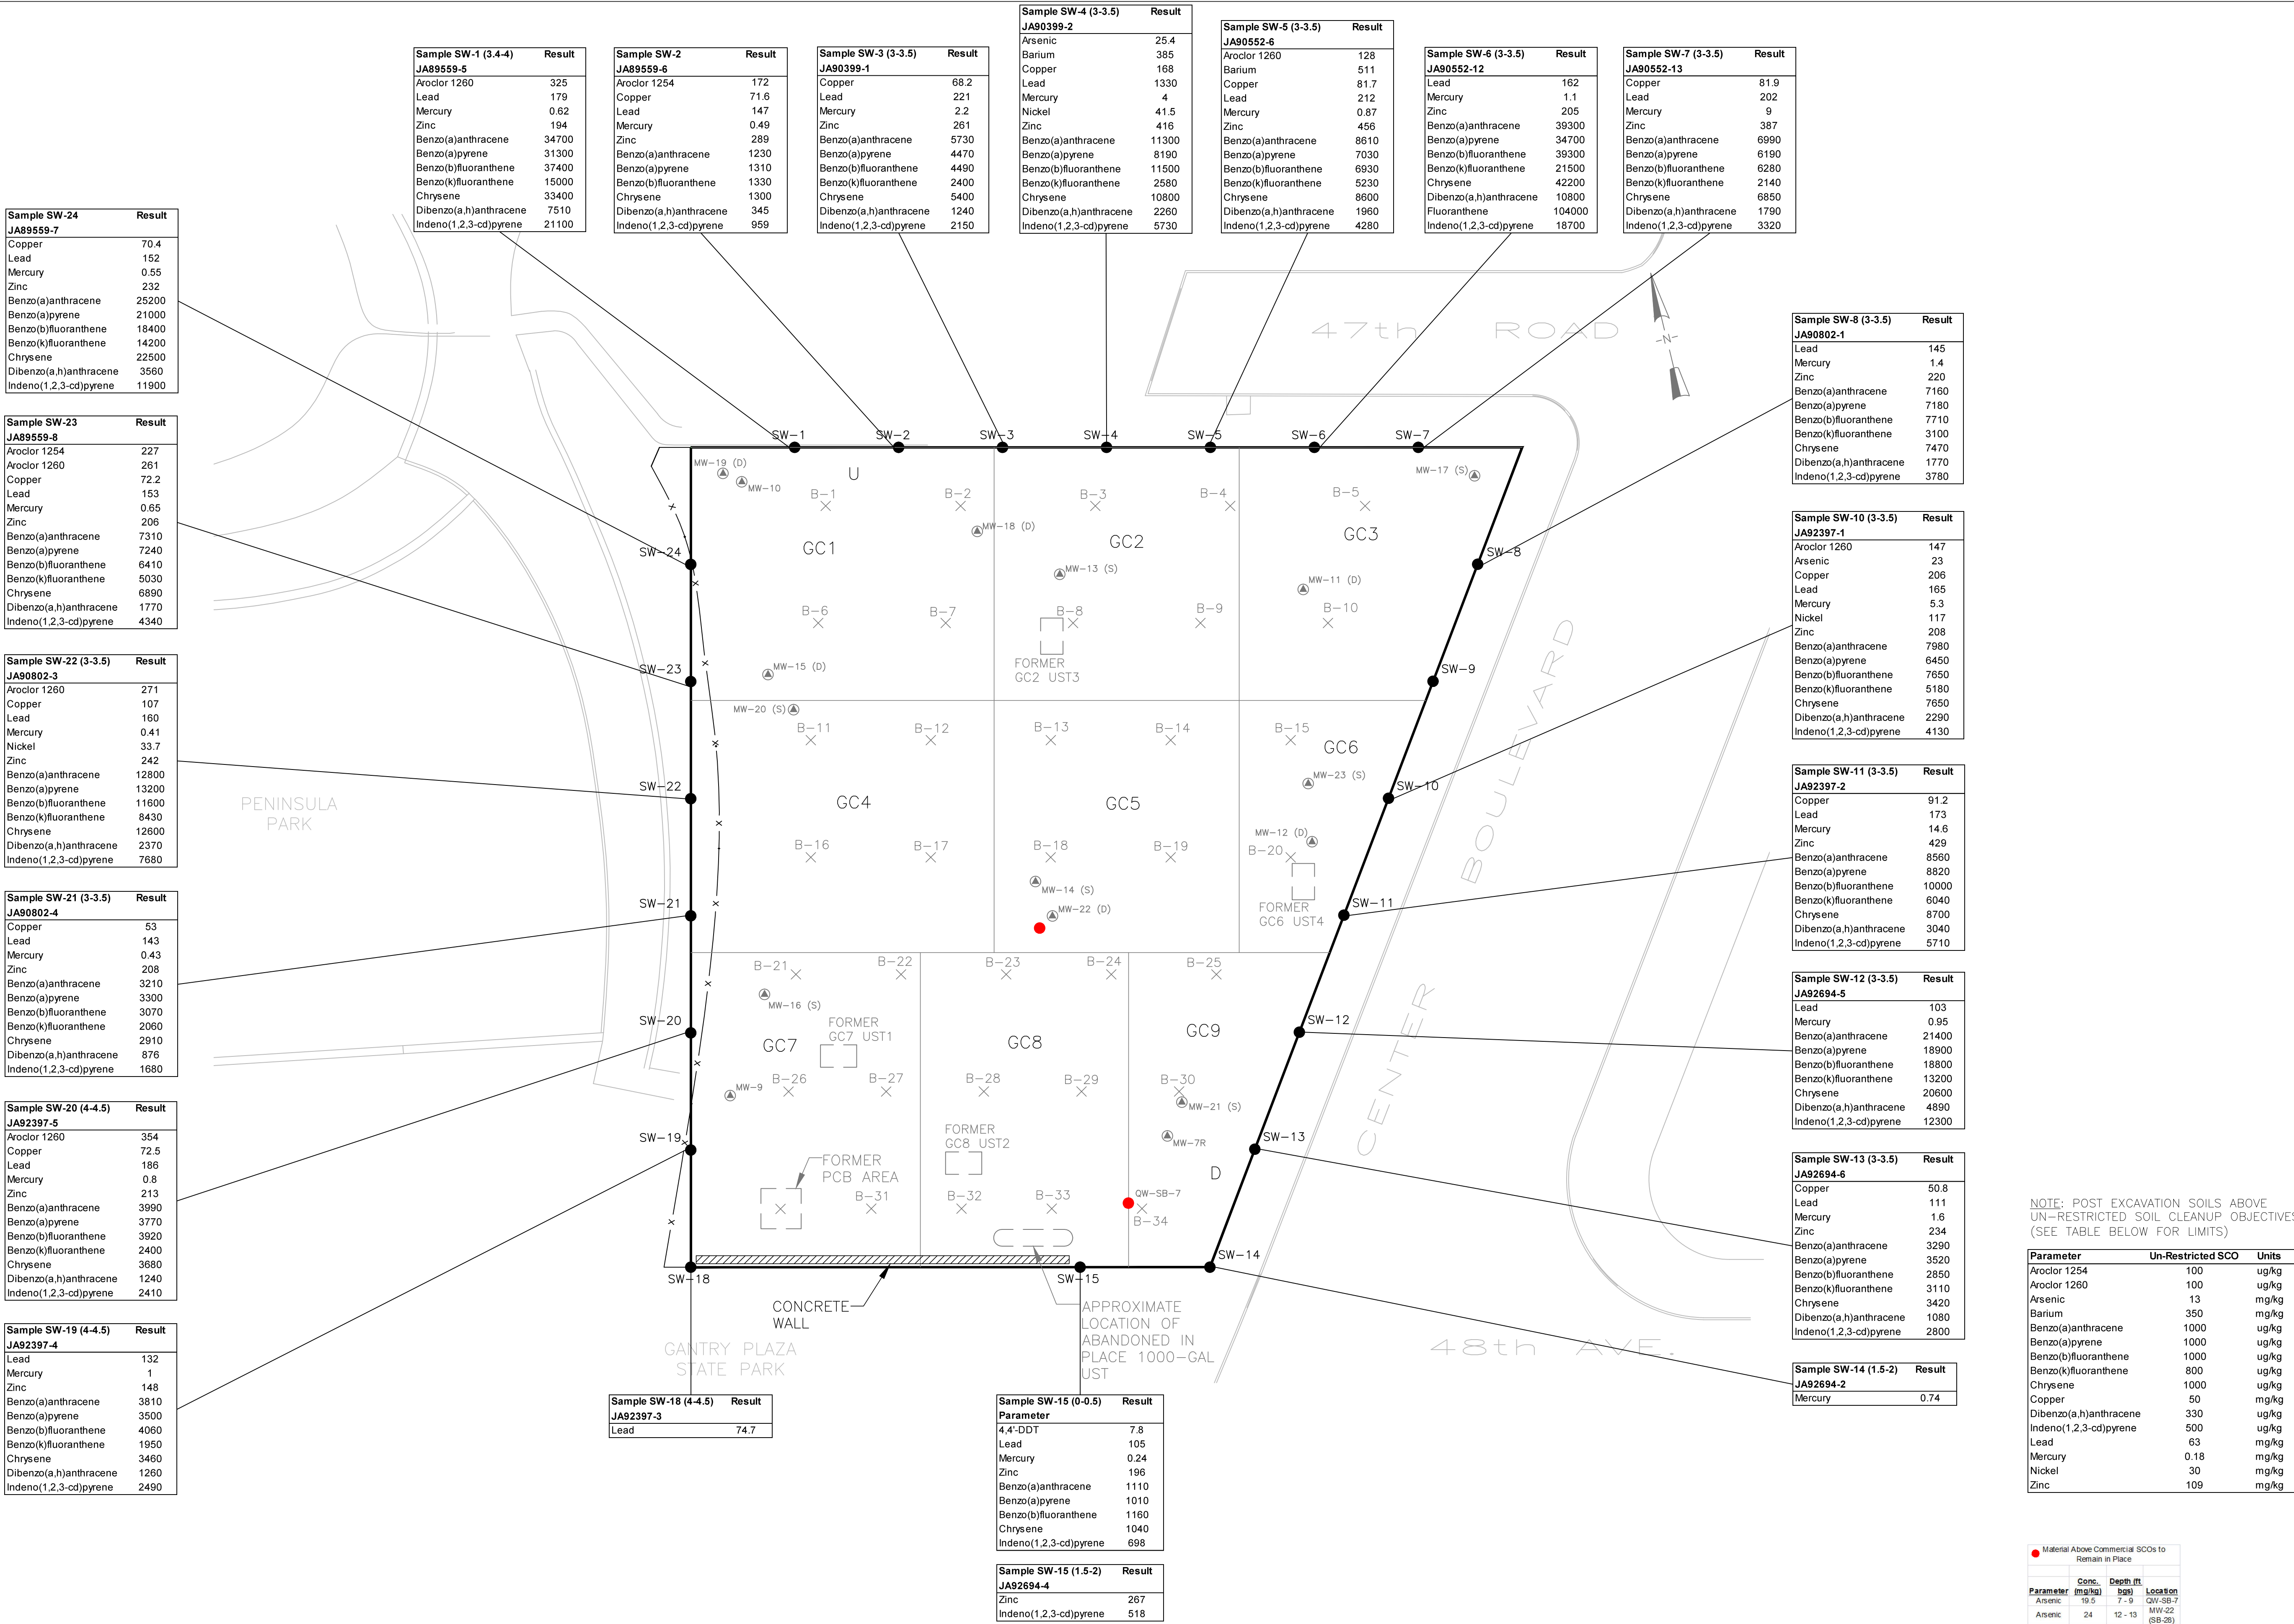

**158 West 29th Street, 9th Fl
New York, NY 10001**

**Queens West Development
Parcel 8
BCP Site No. C241087**

FIGURE 10

LOCATION OF RELICT STRUCTURES

Date
December 2011

Project Number
10011-019-4

LEGEND

PARCEL 8 SITE
BOUNDARY
REMEDIAL EXCAVATION
GRID CELL
ELEVATION GRADE SHOT