



Langan
Engineering and Environmental Services, Inc.

NEW YORK, NY • ELMWOOD PARK, NJ • NEW HAVEN, CT • PHILADELPHIA, PA • DOYLESTOWN, PA • MIAMI, FL

TOPOGRAPHIC MAP OF PROJECT SITE ATLAS PARK FINAL ENGINEERING REPORT

Queens

New York

PROJ.NO

5555113

SCALE:


NTS


DATE



9/14/06

FIG:

1

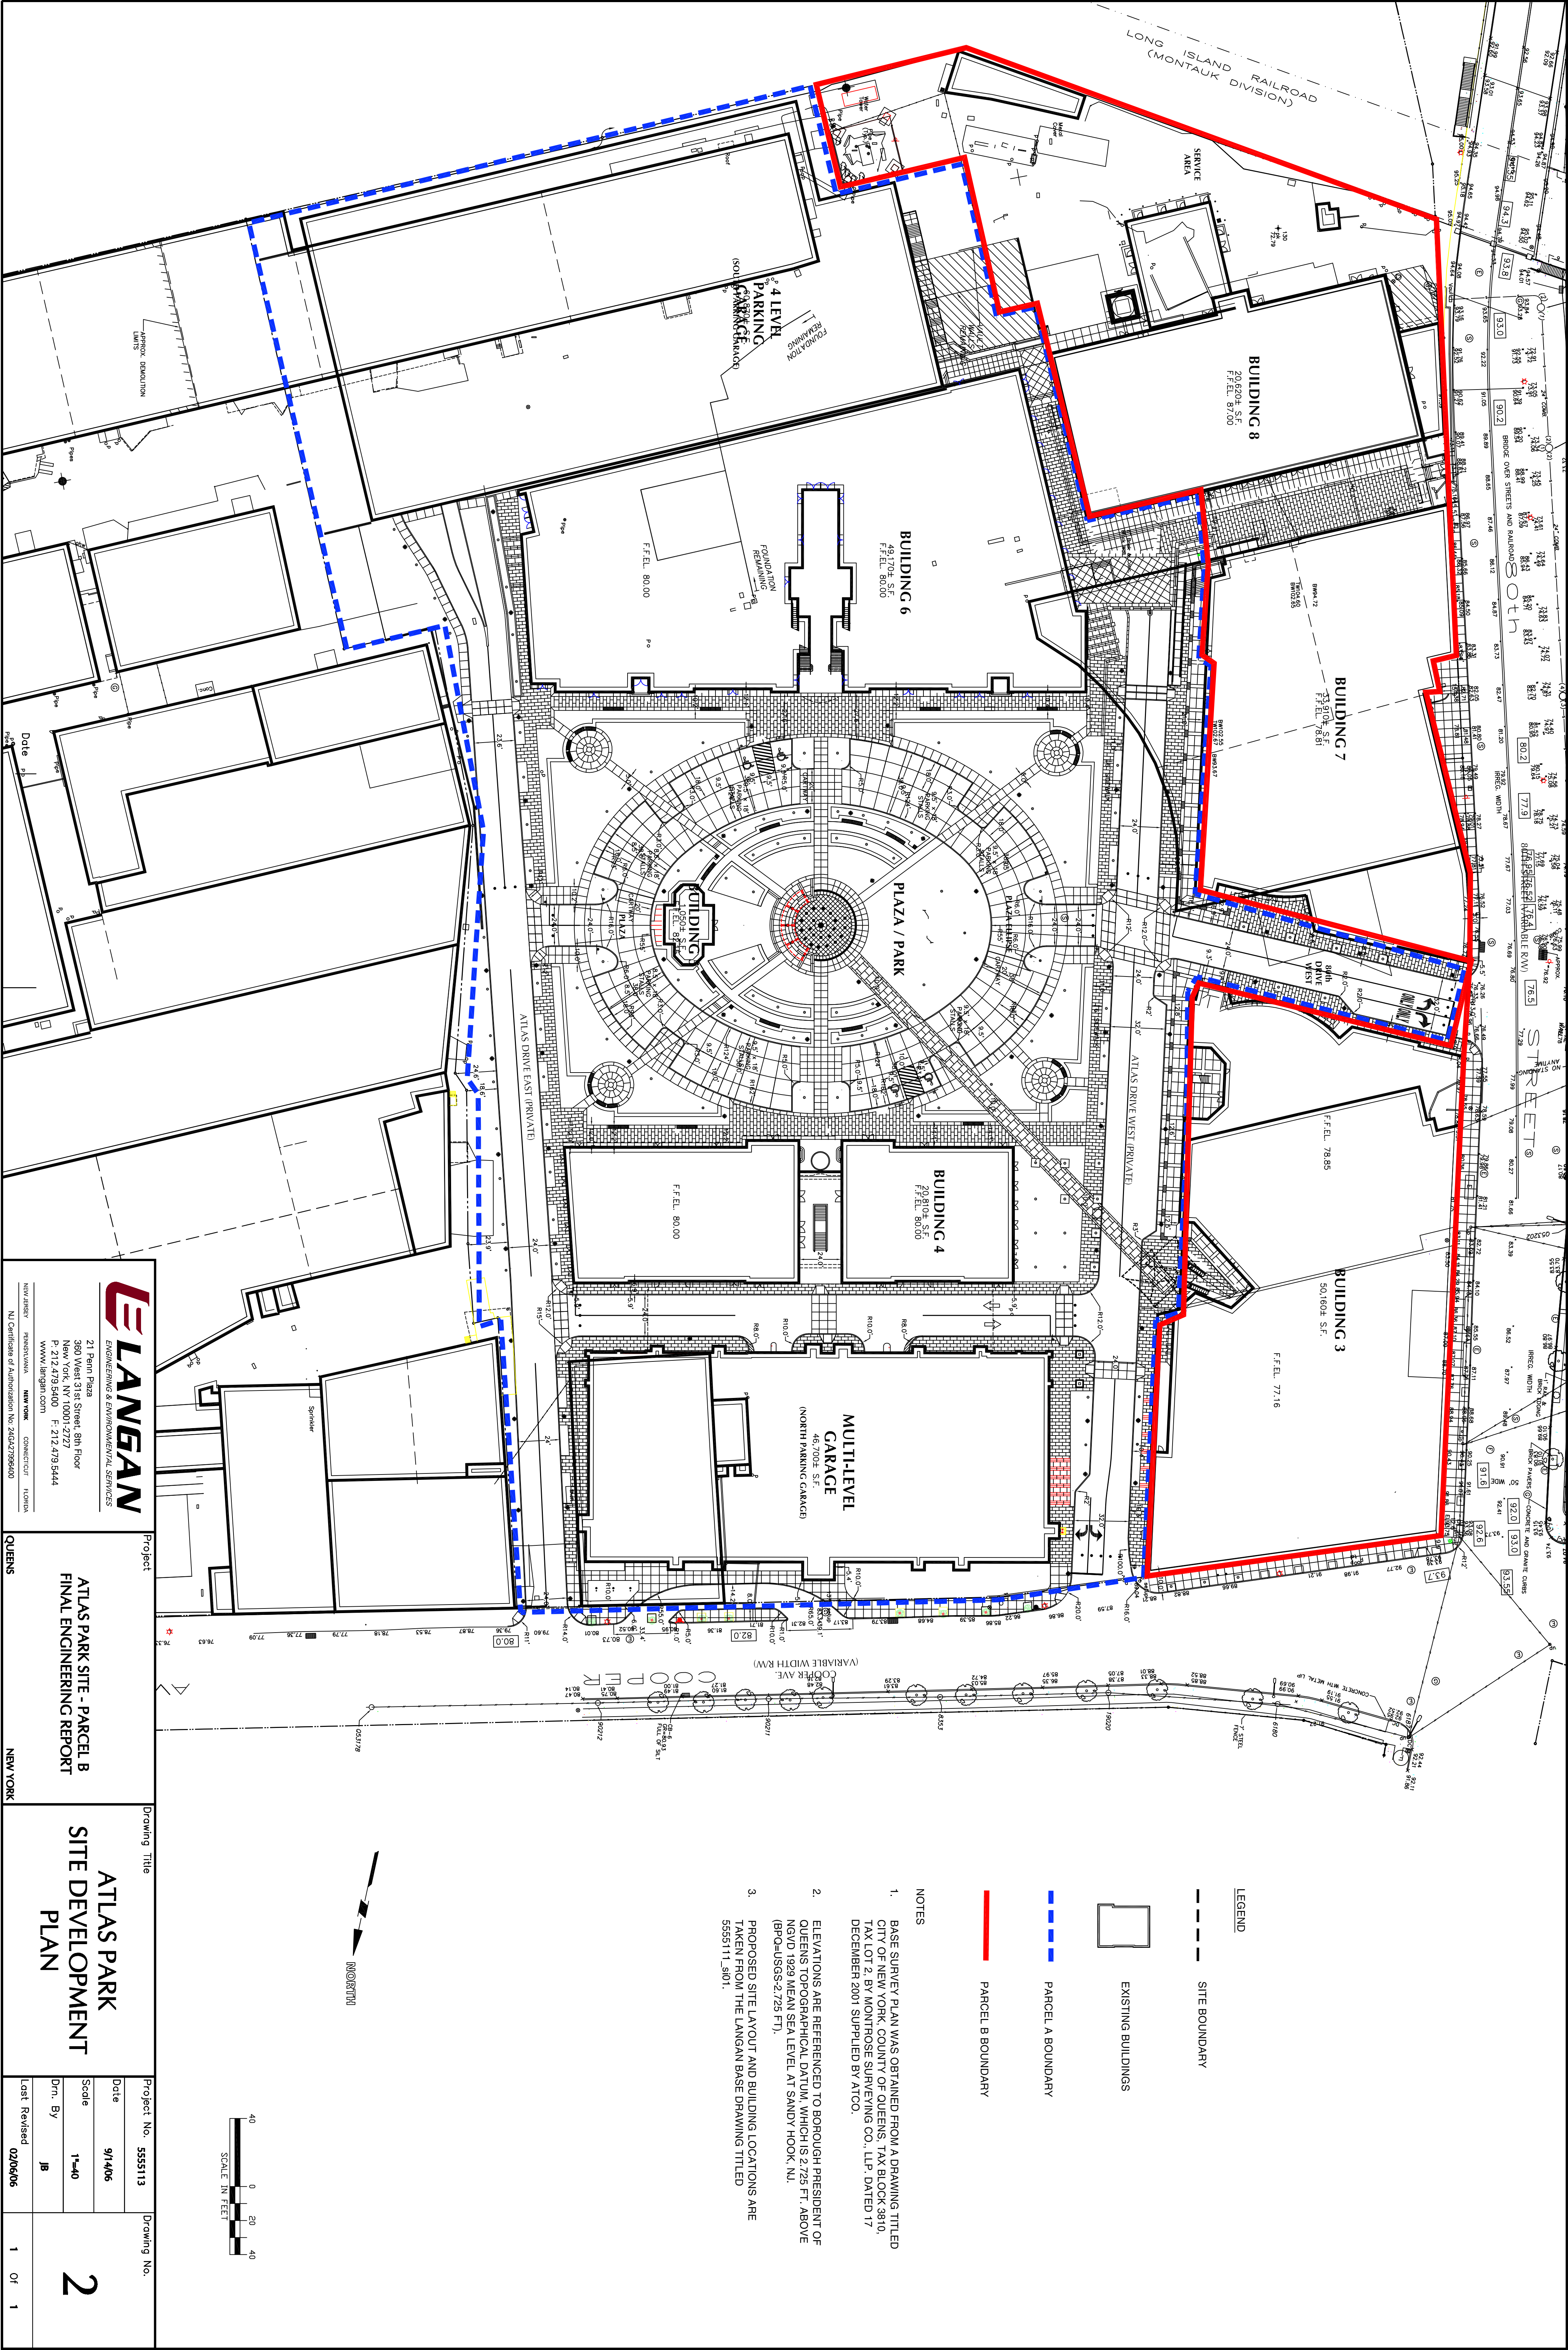

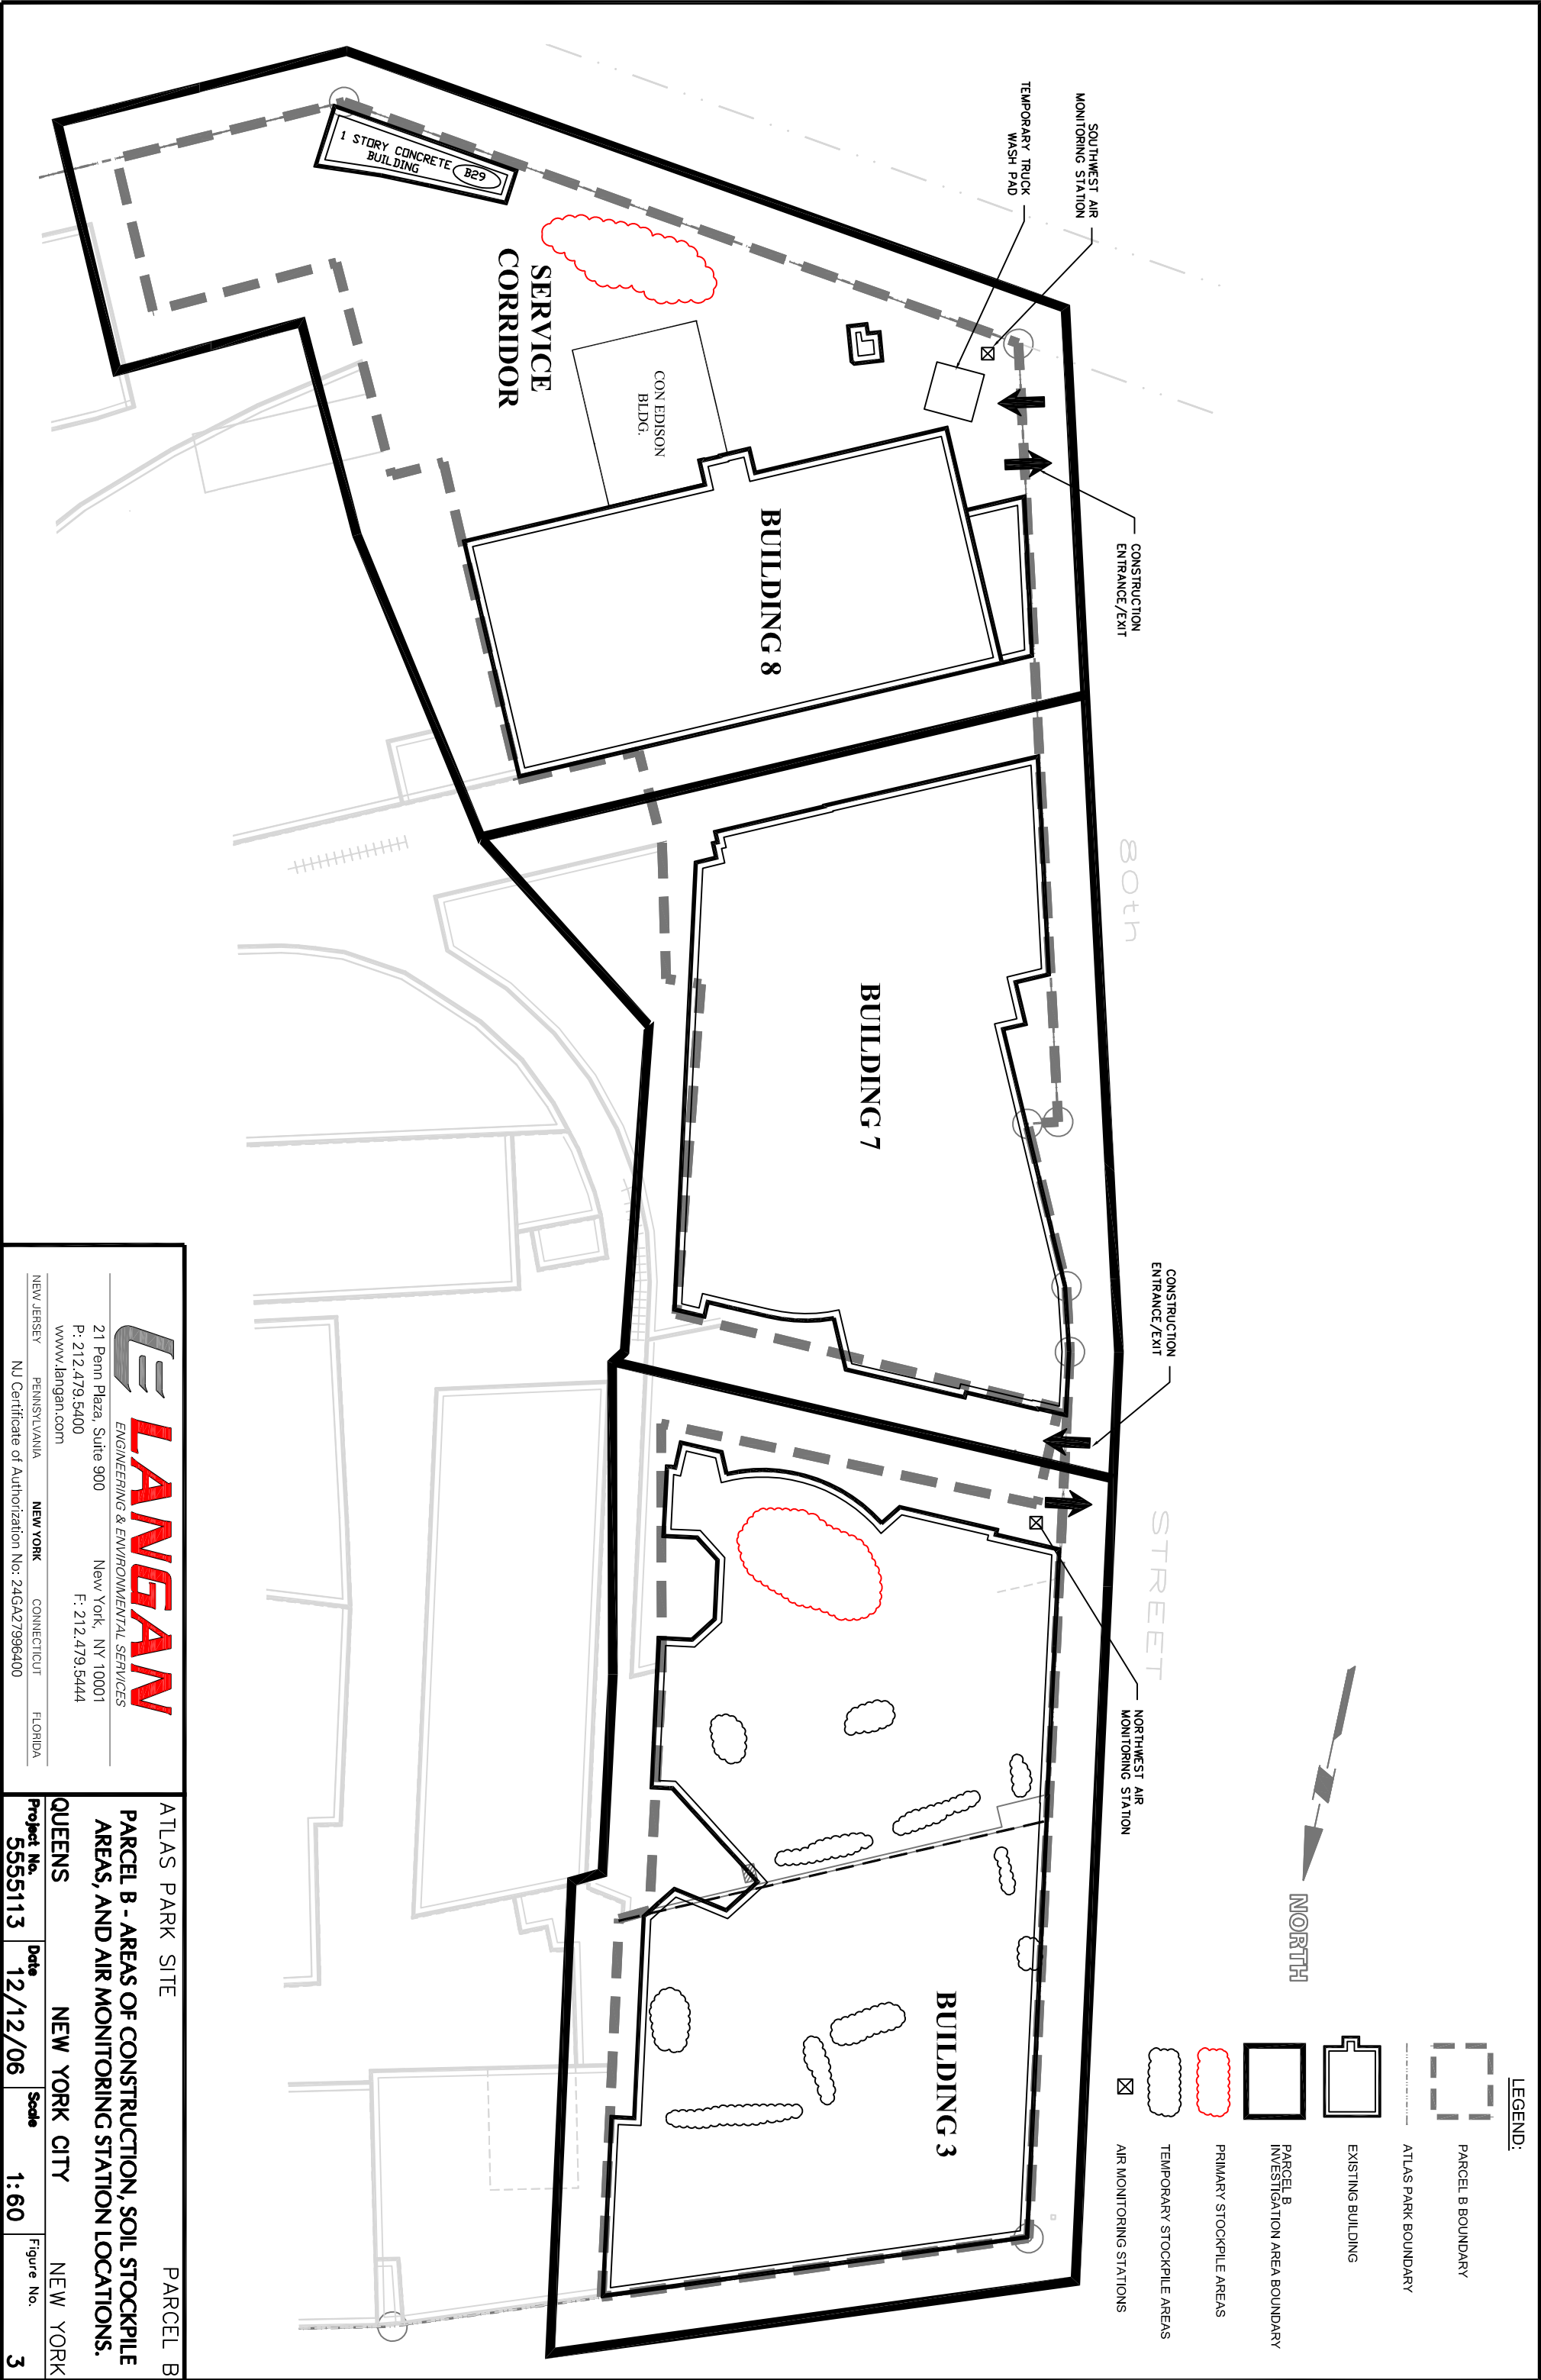

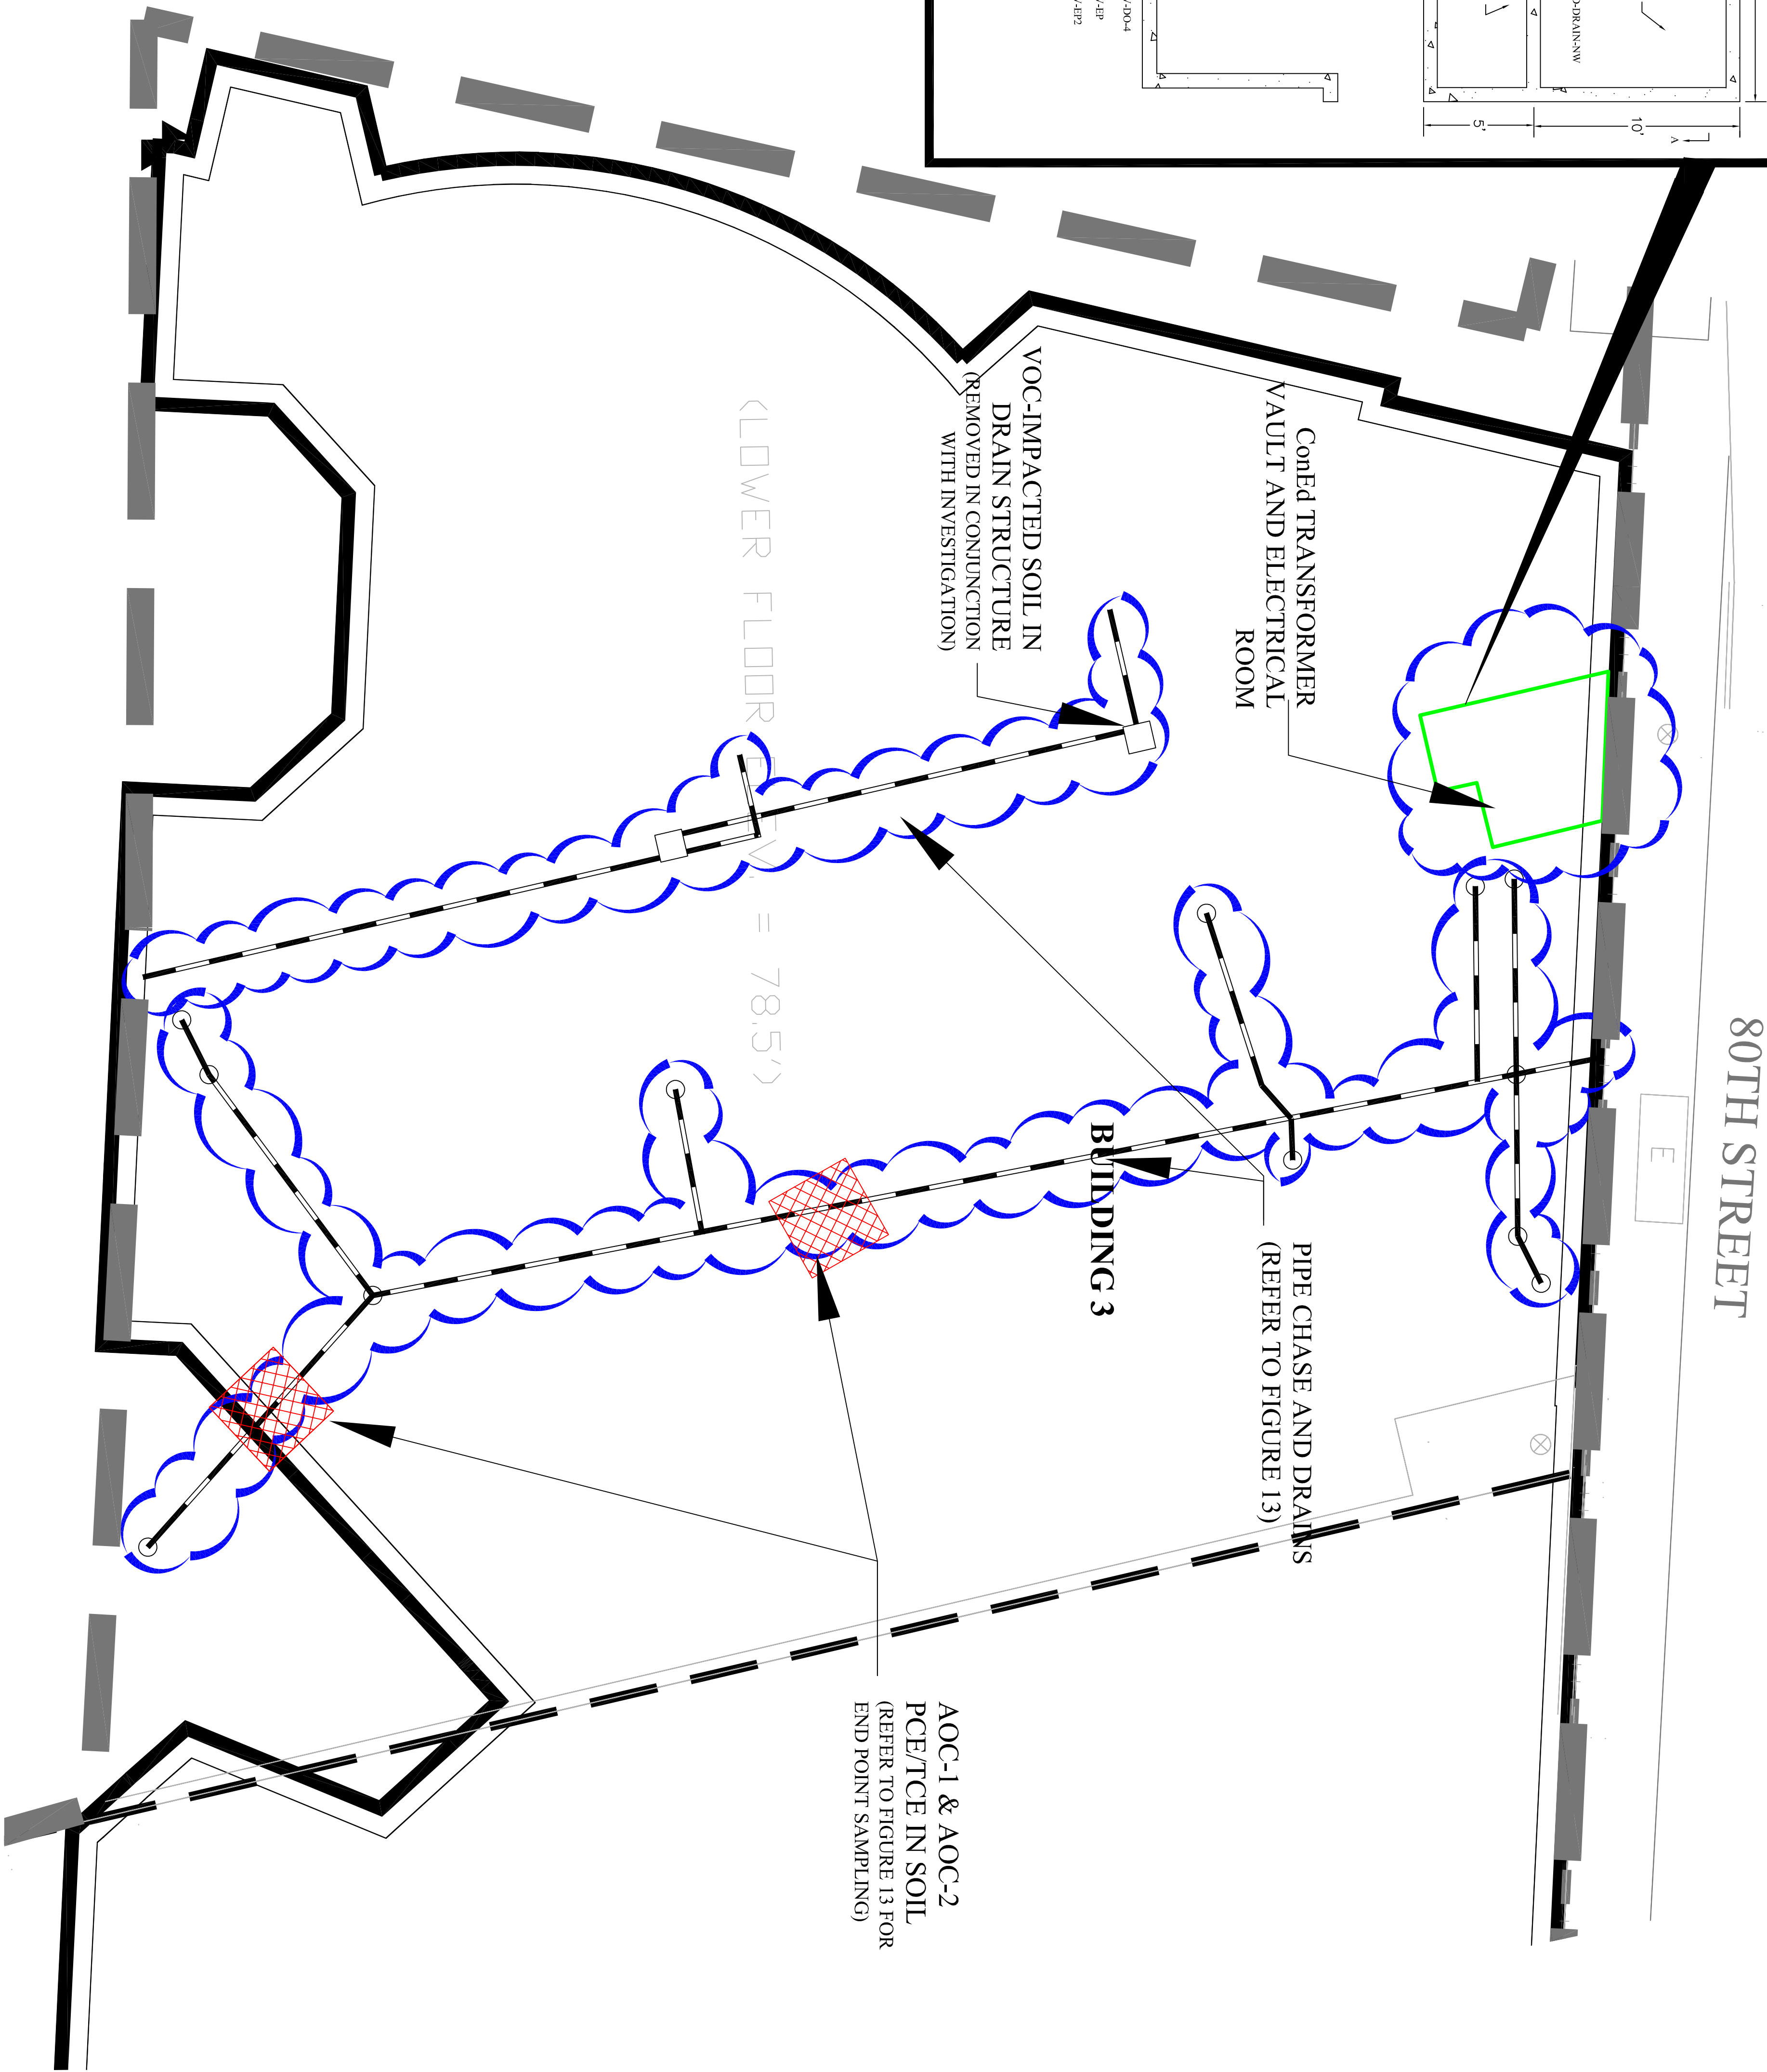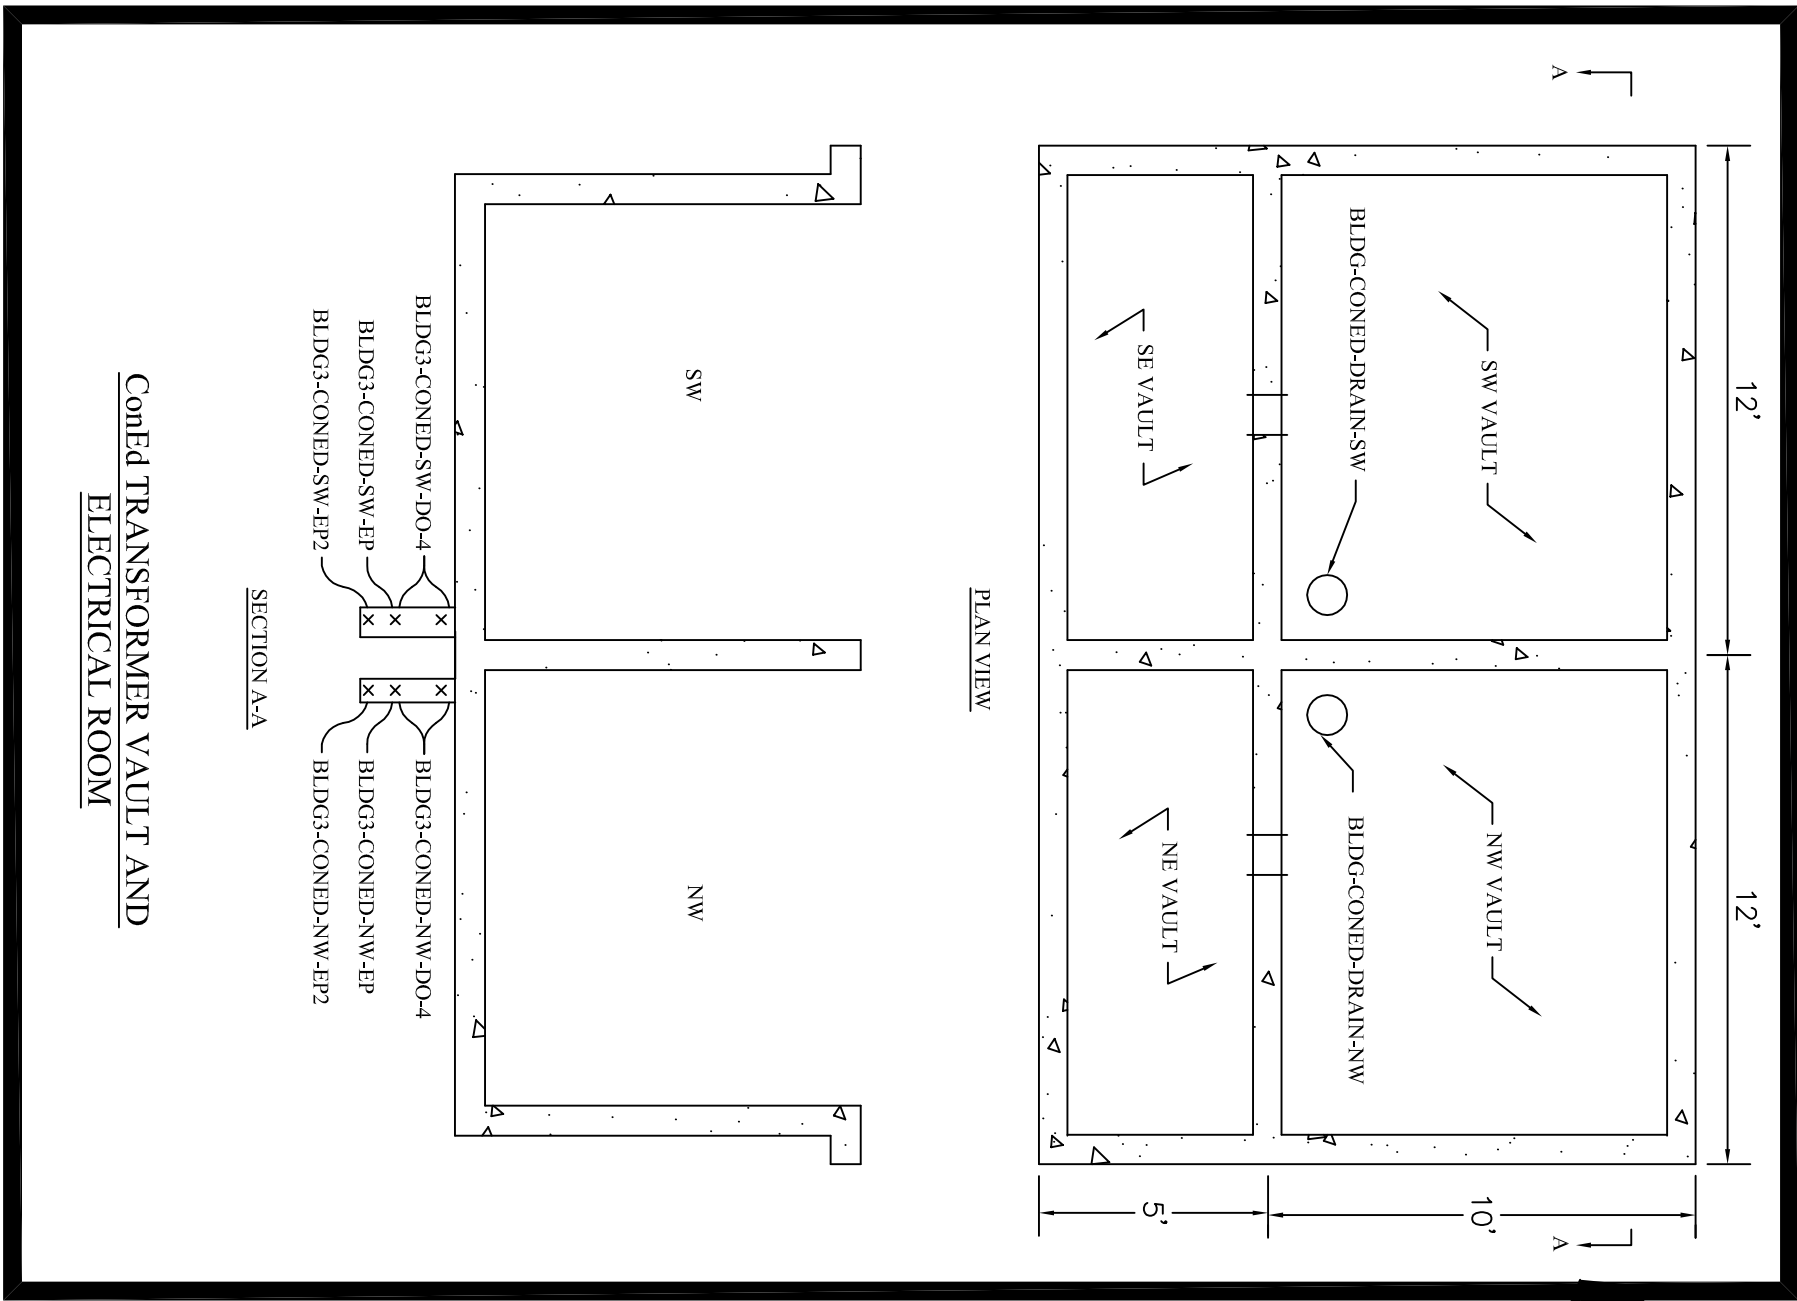

21 Penn Plaza
360 West 31st Street, 8th Floor
New York, NY 10001-2727
P: 212.479.5400 F: 212.479.5444
www.langan.com

NEW JERSEY PENNSYLVANIA NEW YORK CONNECTICUT FLORIDA
NJ Certificate of Authorization No. 346327399-000

ATLAS PARK SITE-
PARCEL B
FINAL ENGINEERING
REPORT

BUILDING 3
AREAS OF CONCERN


Project No. 5555113
Date 12/1/2006
Scale 1"=10'
Dwn. By VMT

Figure No.





4

Last Revised 12/1/2006


1 OF 1

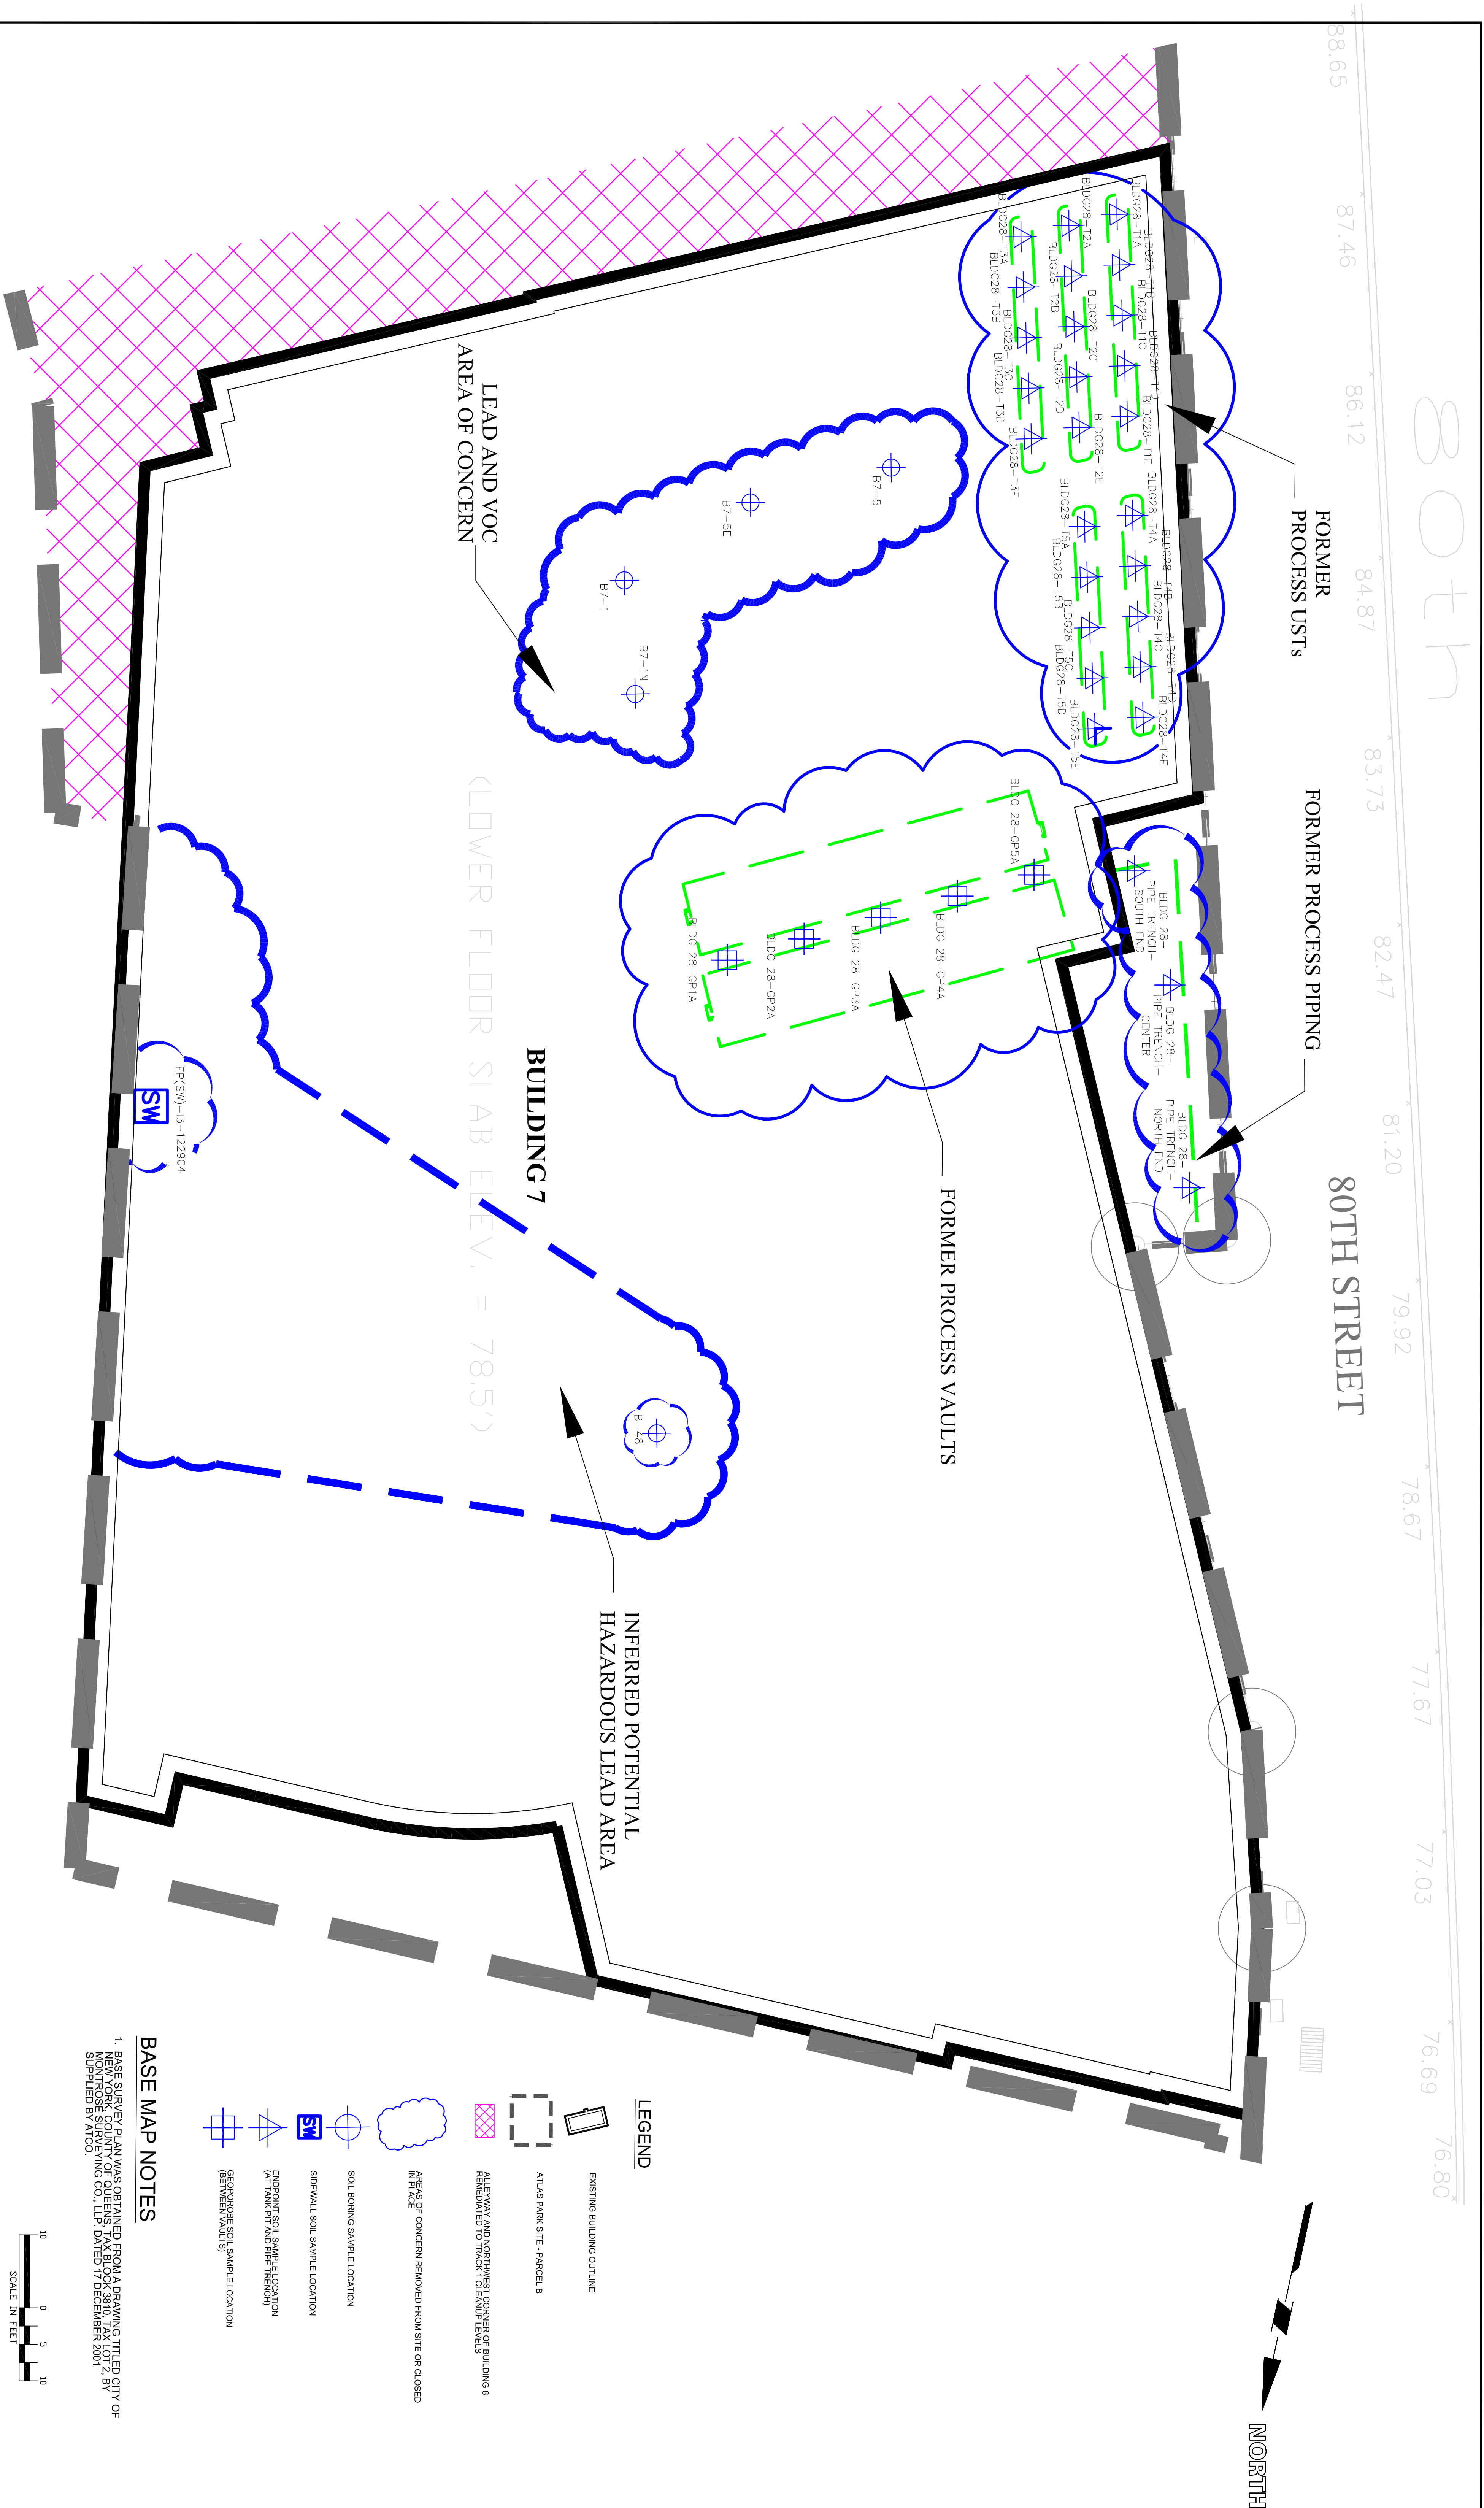

TRANSFORMER PAD SAMPLES	
KEY ID	SAMPLE ID
CONCRETE SAMPLES	
1	TBC1-420306
2	TBC2-420306
3	TBC3-420306
4	TBC4-420306
11	TBC11-420806
12	TBC12-420806
13	TBC13-420806
14	TBC14-420806
15	TBC15-420806
SOIL SAMPLES	
3	TBS-020606
6	TB6-020606
7	TB7-020606
8	TB8-020606
9	TB9-020606
10	TB10-420806
16	TB16-420806
17	TB17-420906
18	TB18-420906
19	TB19-420906

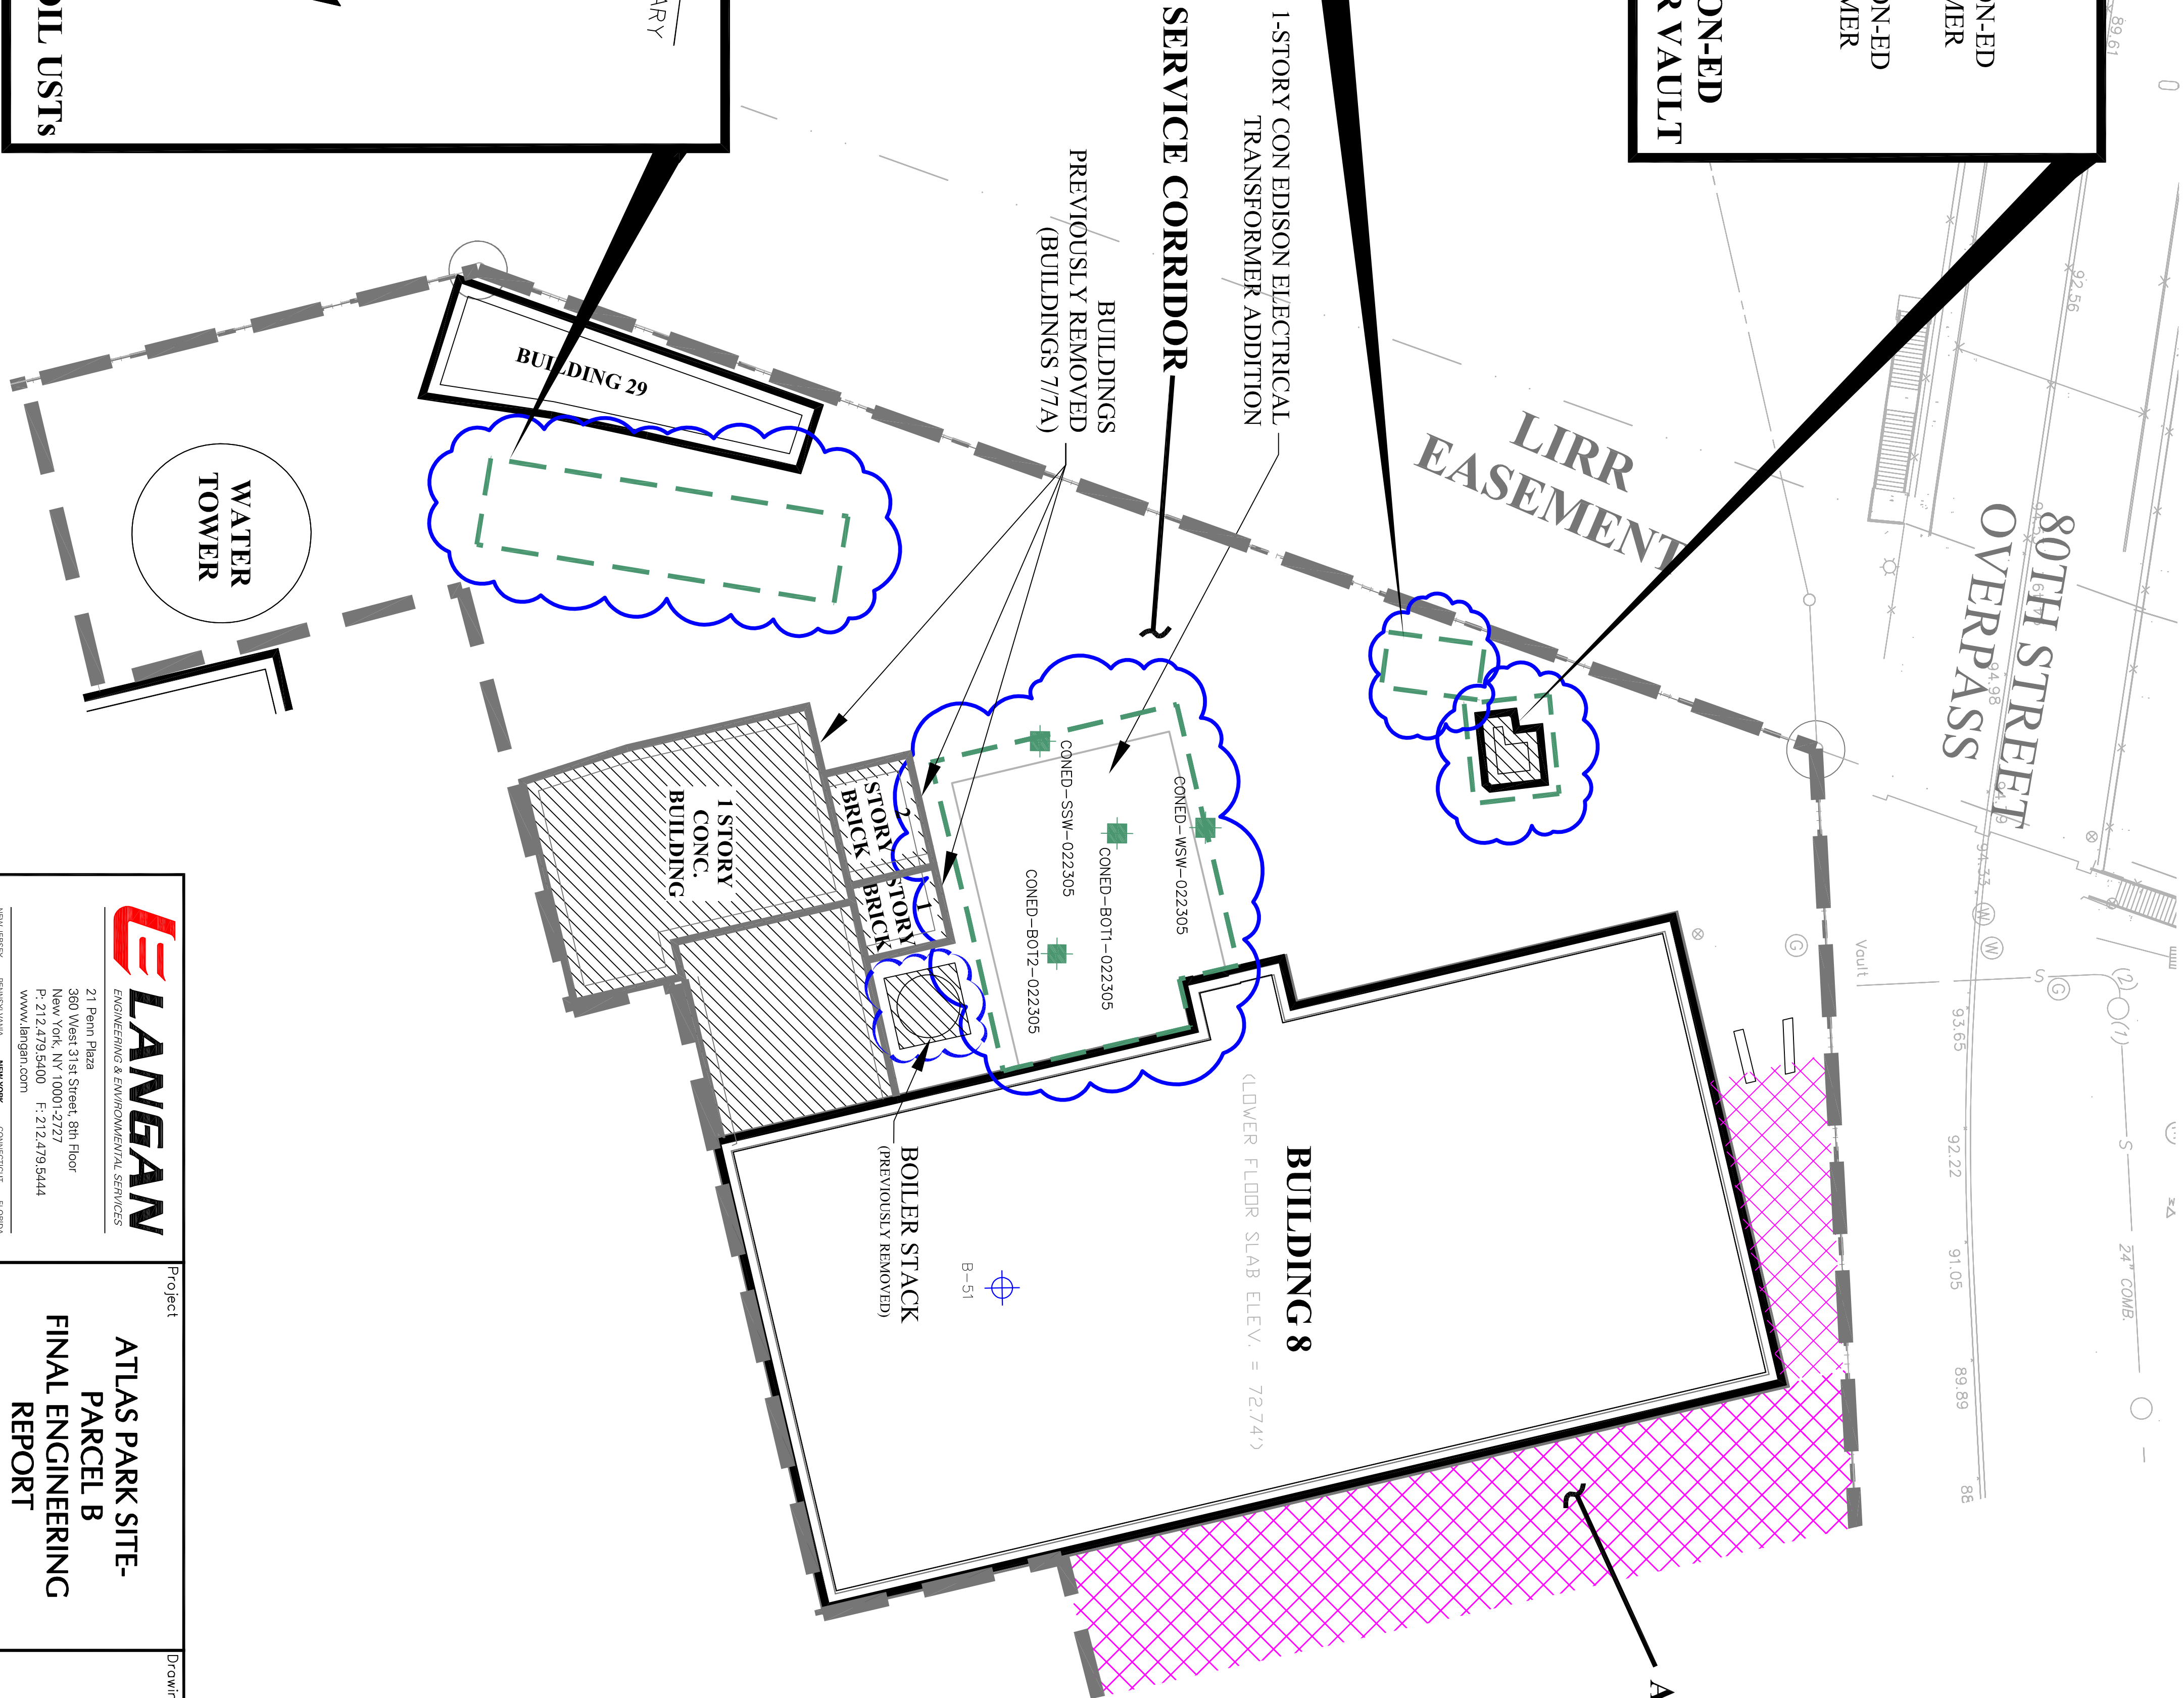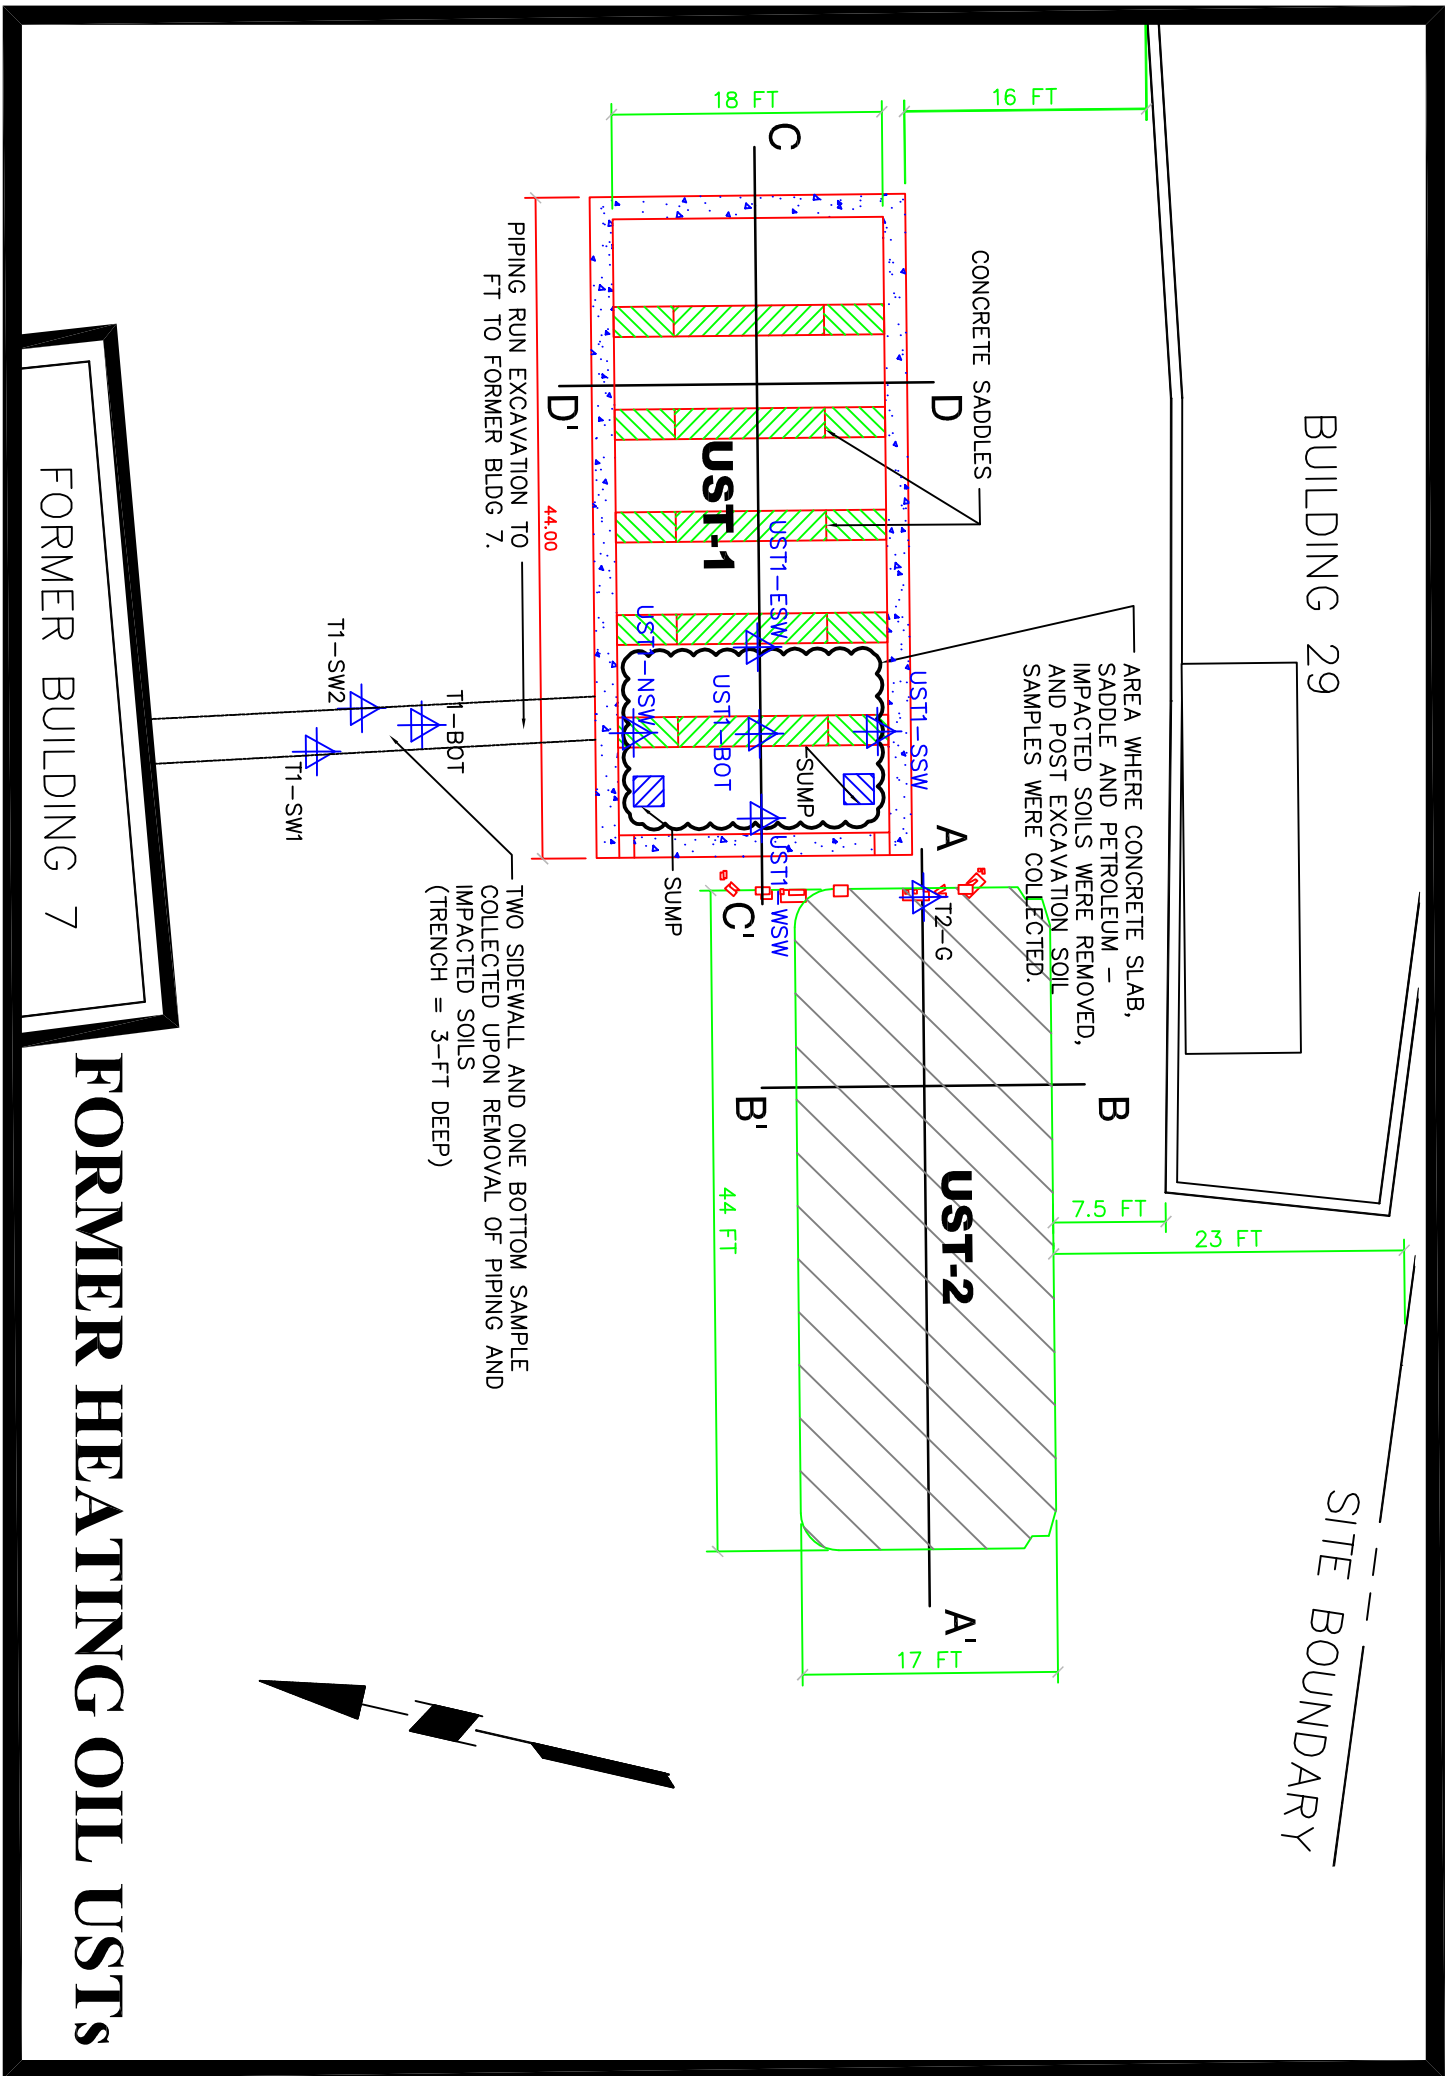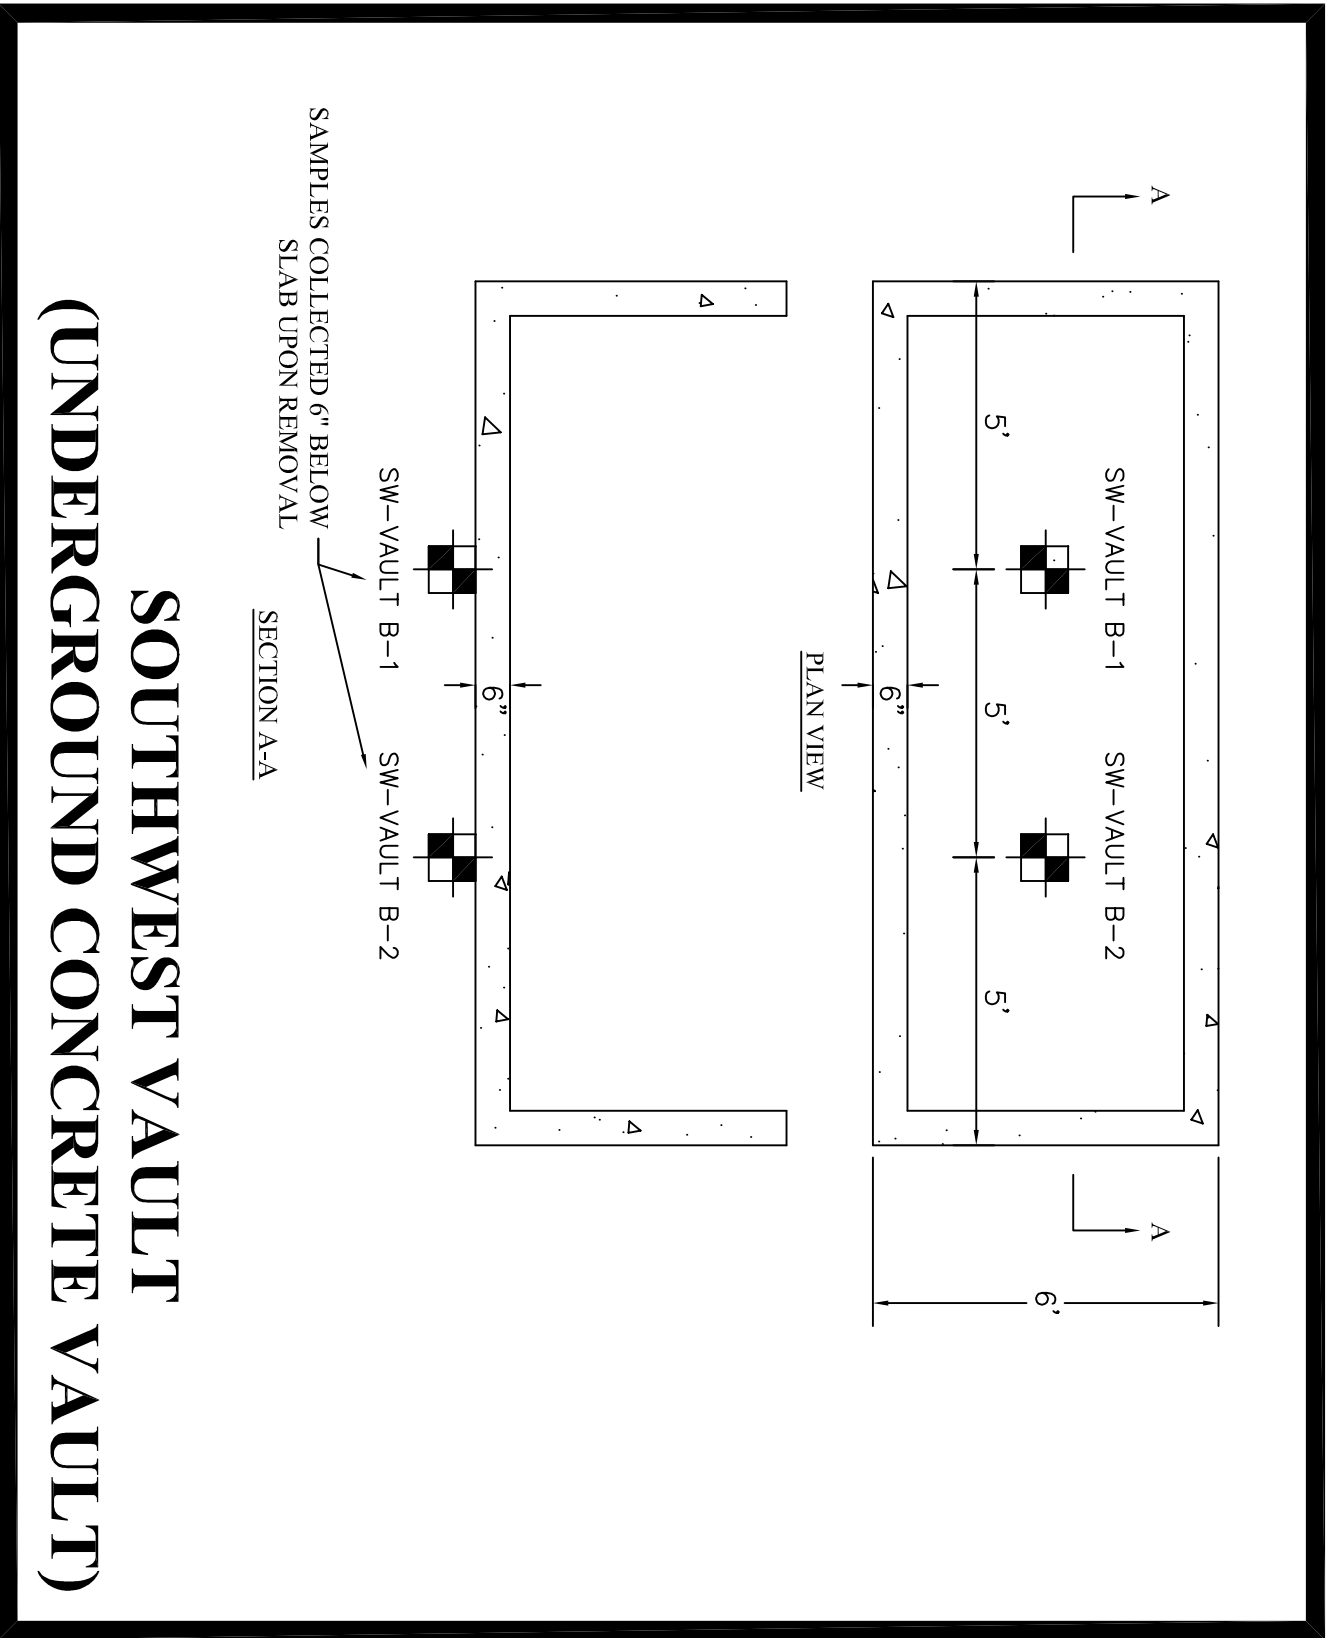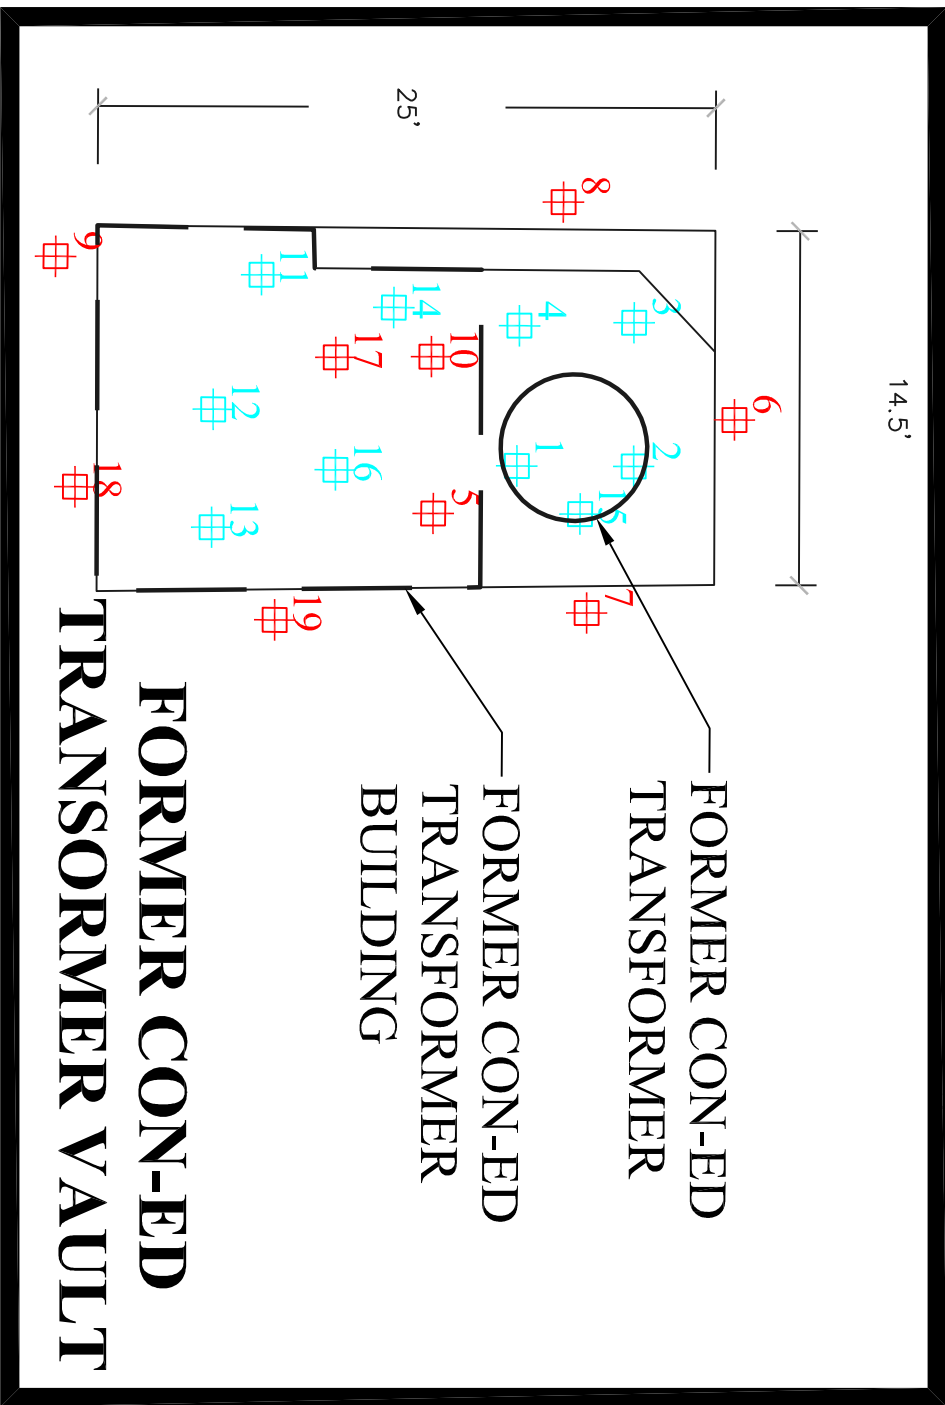

- LEGEND**
- EXISTING BUILDING OUTLINE
 - STRUCTURE DEMOLISHED FOR CONSTRUCTION
 - ATLAS PARK SITE - PARCEL B
 - ALLEYWAY AND NORTHWEST CORNER OF BUILDING 8 REMEDIATED TO TRACK 1 CLEANUP LEVELS
 - AREAS OF CONCERN REMOVED FROM SITE OR CLOSED IN PLACE
 - SOIL BORING SAMPLE LOCATION
 - AREAS INVESTIGATED DURING SITE RENOVATION (WITH ENDPOINT SOIL SAMPLE)
 - UST AREA SOIL ENDPOINT SAMPLE
 - TRANSFORMER AREA CONCRETE SAMPLE
 - TRANSFORMER AREA SOIL ENDPOINT SAMPLE
 - SOUTHWEST VAULT AREA SOIL ENDPOINT SAMPLE

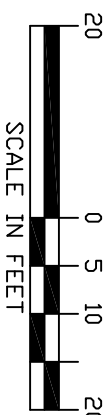

BASE MAP NOTES

1. BASE SURVEY PLAN WAS OBTAINED FROM A DRAWING TITLED CITY OF NEW YORK, COUNTY OF QUEENS, TAX BLOCK 3810, TAX LOT 2, BY NEW YORK CONCRETE PAVING CO., LTD., DATED 17 DECEMBER 2001, SUPPLIED BY ATCO.

LANGAN
ENGINEERING & ENVIRONMENTAL SERVICES

21 Penn Plaza
360 West 31st Street, 8th Floor
New York, NY 10001-2727
P: 212.479.5400 F: 212.479.5444
www.langan.com

NEW JERSEY PERMIT NO. NEW YORK CONNECTION FLORIDA
NJ Certificate of Authorization No. 245427985400

Project

**ATLAS PARK SITE-
PARCEL B
FINAL ENGINEERING
REPORT**

Drawing Title

**BUILDING 8/SERVICE
CORRIDOR
AREAS OF CONCERN**

Project No. **5555113**

Date **12/12/06**

Scale **1"=20'**


Dwn. By **WMT**

Last Revised **12/12/06**

Figure No.

6

1 Of 1

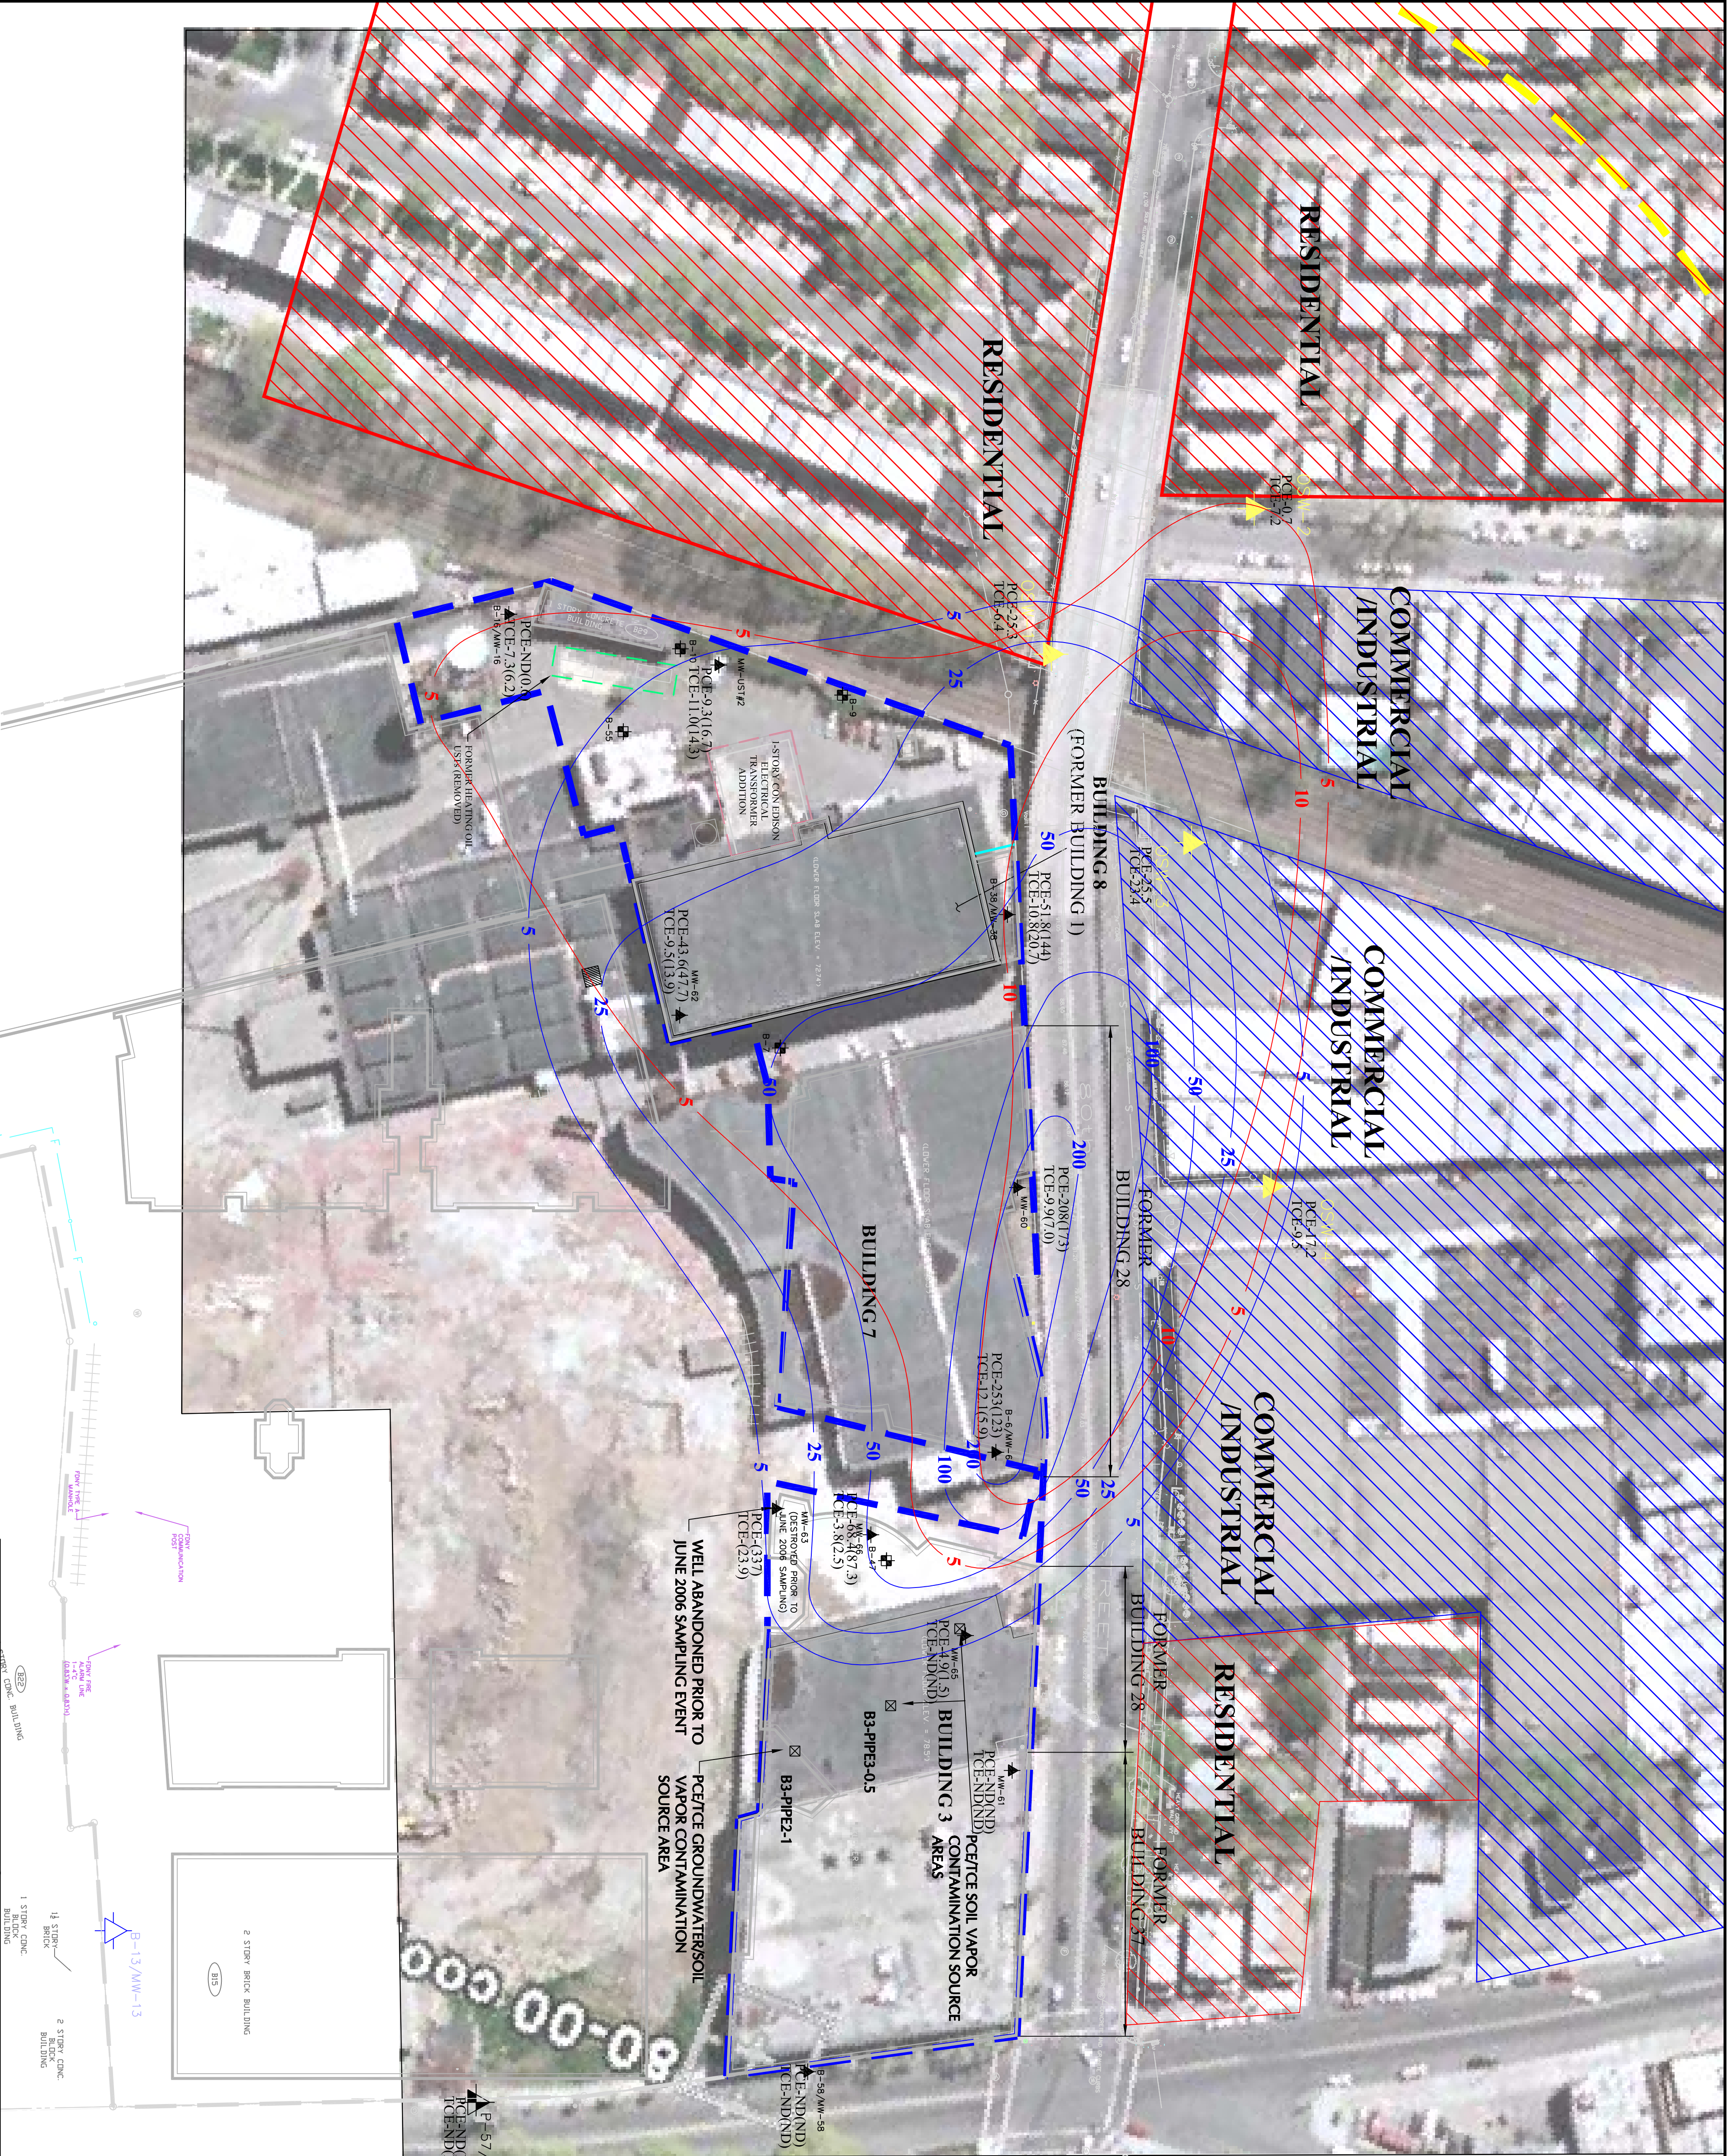

LEGEND

- GROUNDWATER MONITORING WELL (PCE AND TCE CONCENTRATIONS IN ug/L)
- ATLAS PARK - PARCEL B BOUNDARY
- PCE CONCENTRATION (ug/L) - June 2006 Sample (PCE CONCENTRATION (ug/L) - February 2006 Sample)
- TCE CONCENTRATION (ug/L) - June 2006 Sample (TCE CONCENTRATION (ug/L) - February 2006 Sample)
- PCE ISOCOCONCENTRATION CONTOUR (ug/L)
- TCE ISOCOCONCENTRATION CONTOUR (ug/L)
- RESIDENTIAL PROPERTIES
- COMMERCIAL/INDUSTRIAL PROPERTIES

NOTE:
1. CONTOURS DASHED WHERE INFERRED.
2. BASEMAP WAS REFERENCED FROM DOUGLASS EARTH (TM).
3. ALL MONITORING WELLS AND OBSERVATIONS WERE MADE PRIOR TO JUNE 2006. THOSE CONCENTRATIONS ARE SHOWN IN PARENTHESES.



Project TCE/PCE GROUNDWATER ISOCOCONCENTRATION CONTOURS JUNE 2006

THE SHOPS AT ATLAS PARK-PARCEL B FINAL ENGINEERING REPORT

21 Penn Plaza
380 West 31st Street, 8th Floor
New York, NY 10001-2277
P: 212.479.5400 F: 212.479.5444
WWW.BRIGHT.COM

NEW JERSEY PENNSYLVANIA NEW YORK CONNECTICUT FLORIDA

NJ Certificate of Authorization No. 2462798540






QUEENS

NEW YORK

Project No. 5555113
Date 6/26/06
Scale 1"=50'
Dwn. By JLV
Last Revised N/A

Drawing Title TCE/PCE GROUNDWATER ISOCOCONCENTRATION CONTOURS JUNE 2006

Drawing No. 7

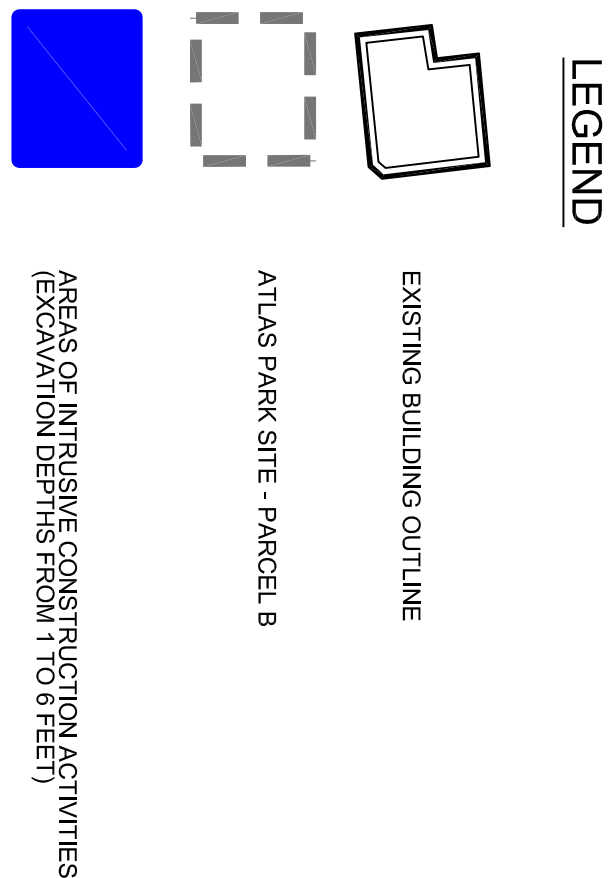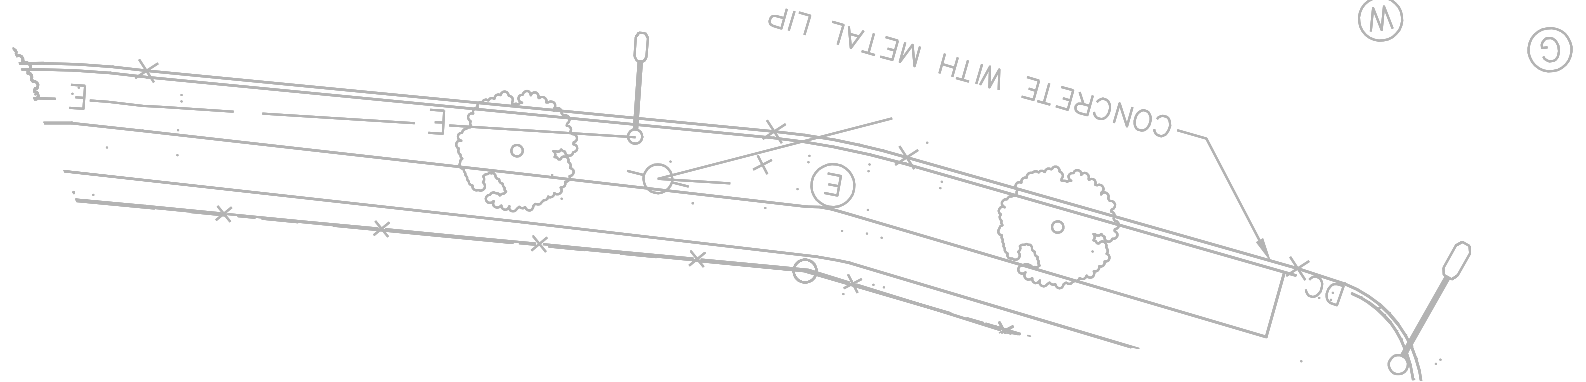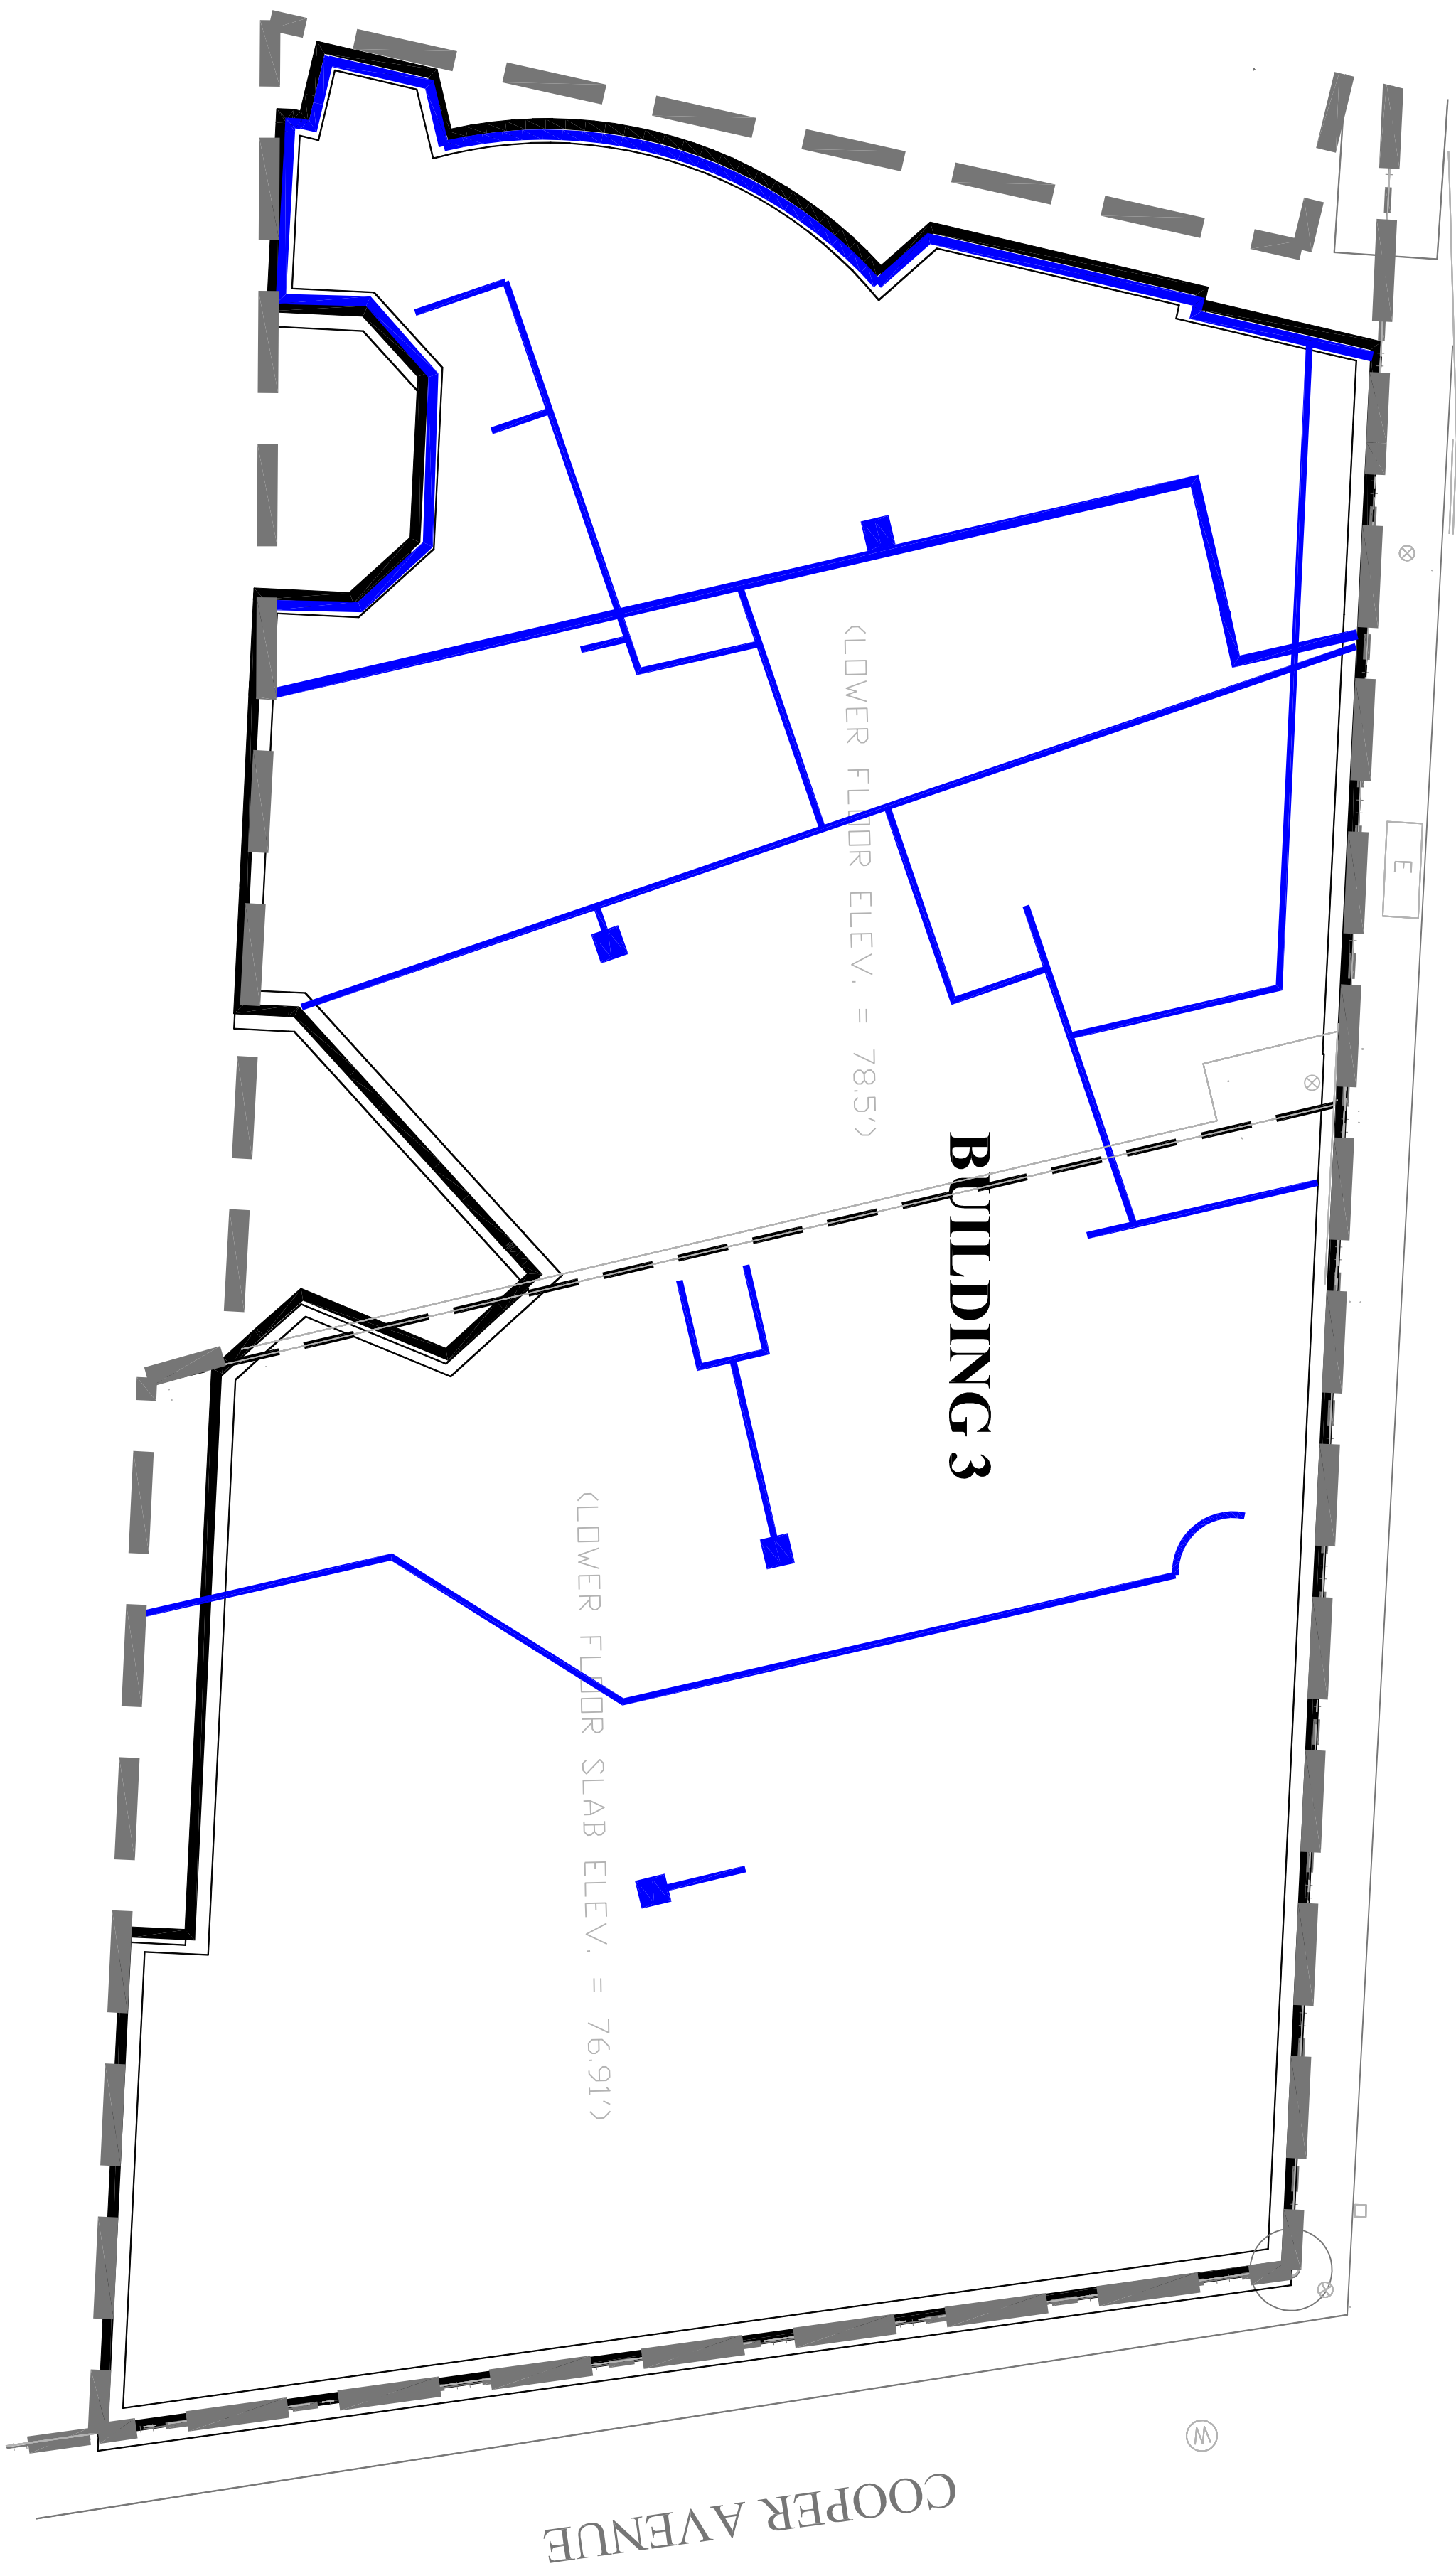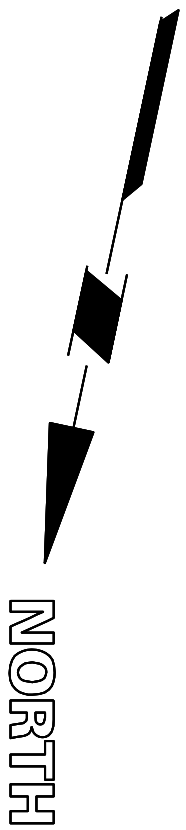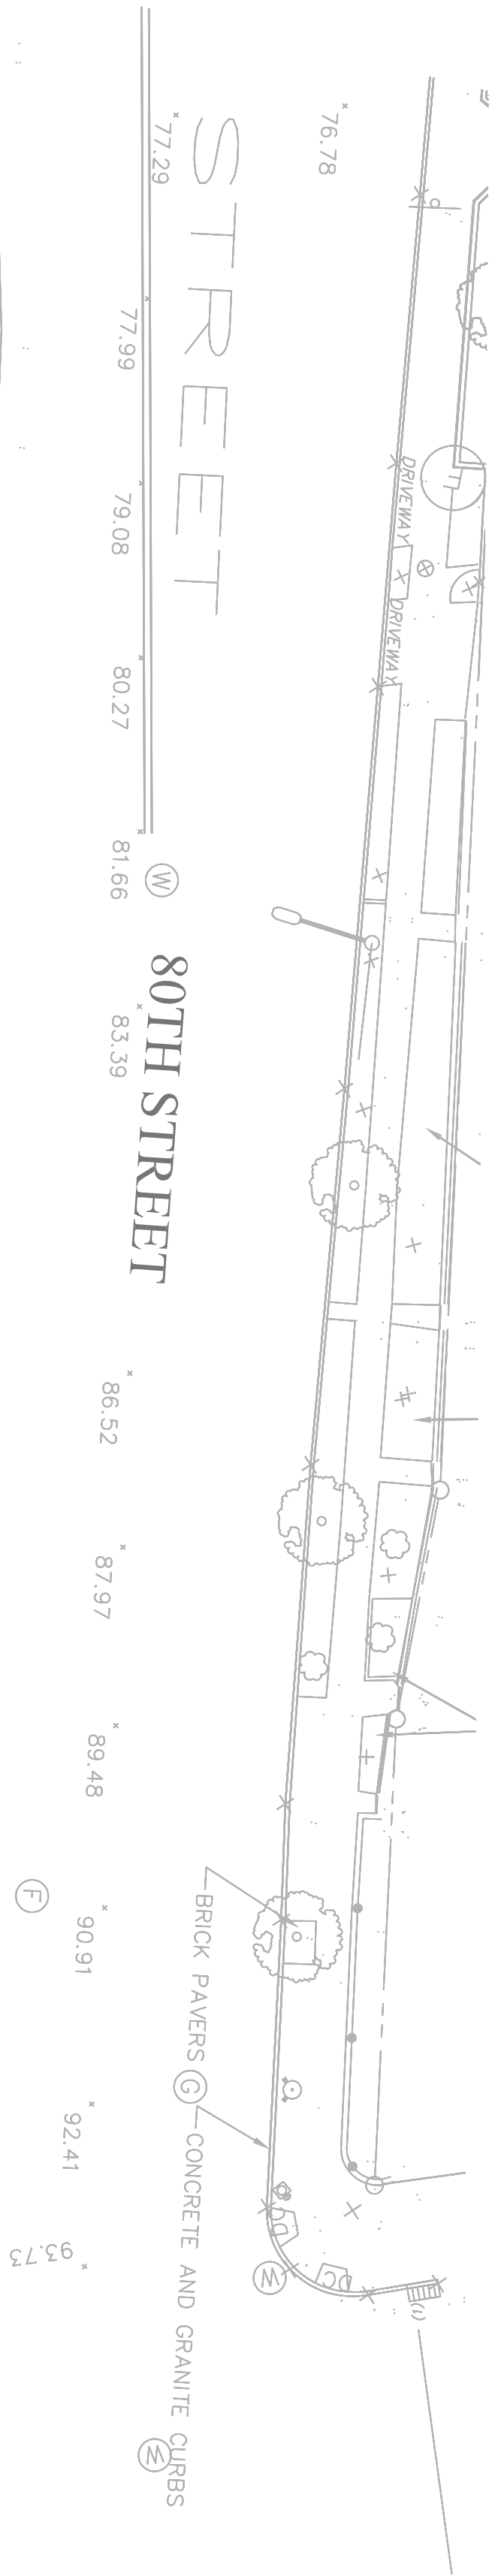


NOTES

1. TRENCHING LOCATIONS ARE APPROXIMATE.

BASE MAP NOTES

1. BASE SURVEY PLAN WAS OBTAINED FROM A DRAWING TITLED CITY OF NEW YORK SURVEYING CO. LTR DATED 17 DECEMBER 2007, BY SUPPLIED BY ATCO.

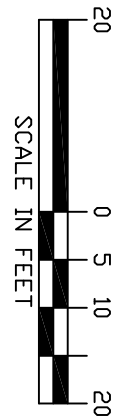



ENGINEERING & ENVIRONMENTAL SERVICES

21 Penn Plaza
360 West 31st Street, 8th Floor
New York, NY 10001-2727
P: 212.479.5400 F: 212.479.5444
www.elangan.com

NEW JERSEY PENNSYLVANIA NEW YORK CONNECTICUT FLORIDA

NY Certificate of Authorization No. 24632798600

Project

ATLAS PARK SITE-PARCEL B
FINAL ENGINEERING REPORT



QUEENS

Drawing Title


BUILDING 3
AREAS OF INTRUSIVE
CONSTRUCTION ACTIVITIES

NEW YORK


Project No.	5555113	Figure No.	
Date	12/1/06		
Scale	1"=20'		9
Drn. By	WMT		
Lost Revised	WMT	1	Of 1

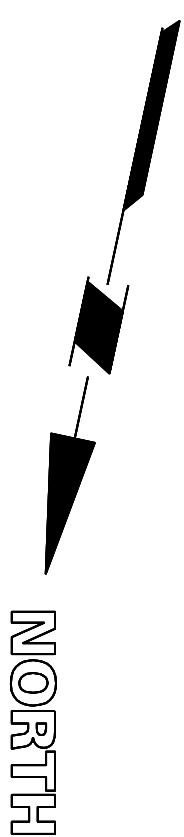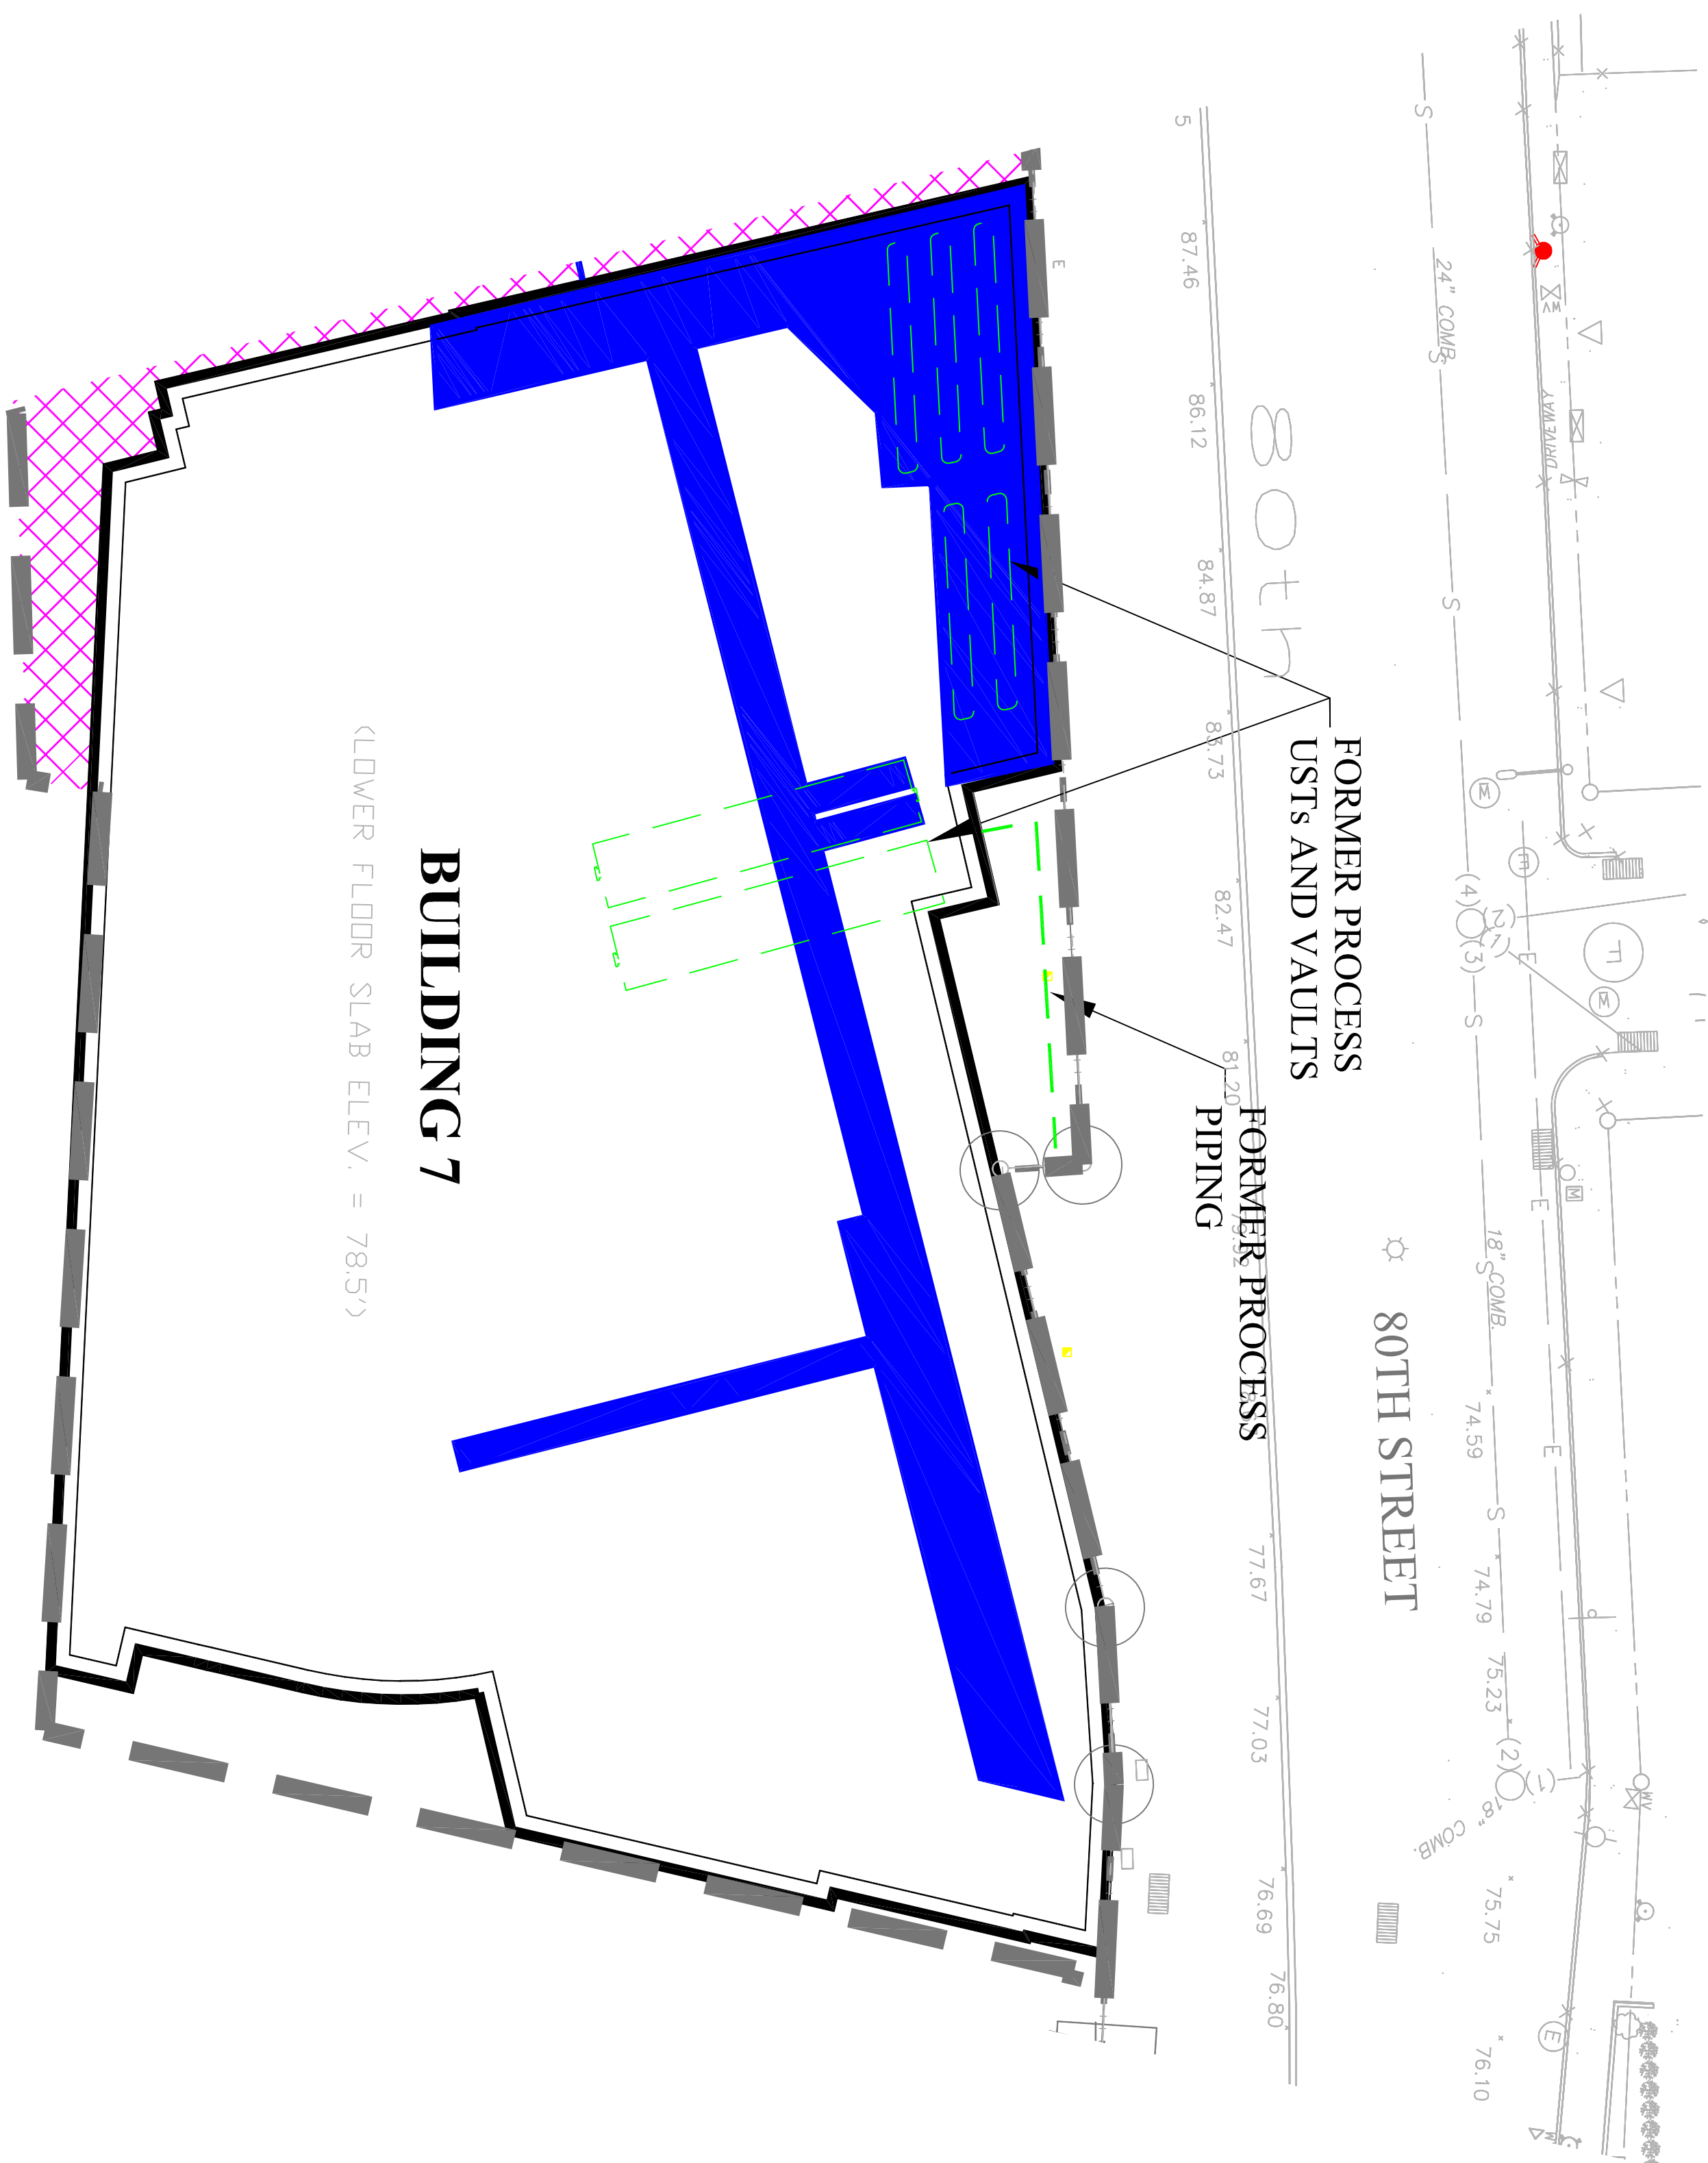


LEGEND

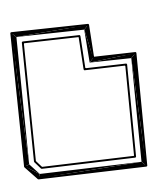

EXISTING BUILDING OUTLINE

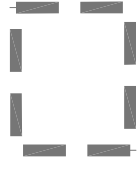

ATLAS PARK SITE - PARCEL B

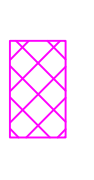

ALLEYWAY AND SOUTH EAST CORNER OFF BUILDING 7




AREAS OF INTRUSIVE CONSTRUCTION ACTIVITIES
(EXCAVATION DEPTHS FROM 1 TO 6 FEET)


NOTES


1. TRENCHING LOCATIONS ARE APPROXIMATE

BASE MAP NOTES

1. BASE SURVEY PLAN WAS OBTAINED FROM A DRAWING TITLED CITY OF NEW YORK, COUNTY OF QUEENS, TAX BLOCK 3810, TAX LOT 2, BY MONTROSE SURVEYING CO., LLP, DATED 17 DECEMBER 2001 SUPPLIED BY ATCO.

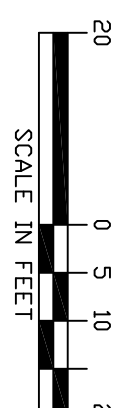

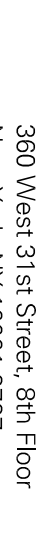 ELANGAN ENGINEERING & ENVIRONMENTAL SERVICES 21 Paint Plaza 360 West 21st Street, 8th floor New York, NY 10011-3209 P: 212 479-5500 F: 212 479-5544 www.elangan.com HRG: JERRY PINNEY/JOAN NEW YORK CONNECTOR: ELMHUT	Project	ATLAS PARK SITE-PARCEL B FINAL ENGINEERING REPORT		Drawing Title	Project No. 5555113	Figure No. 10
	QUEENS NEW YORK	BUILDING 7 AREAS OF INTRUSIVE CONSTRUCTION ACTIVITIES				
			Date 12/1/06			
			Scale 1"=20'			
			Drawn By WMT			
			Lost/Revised WMT			
						1 of 1

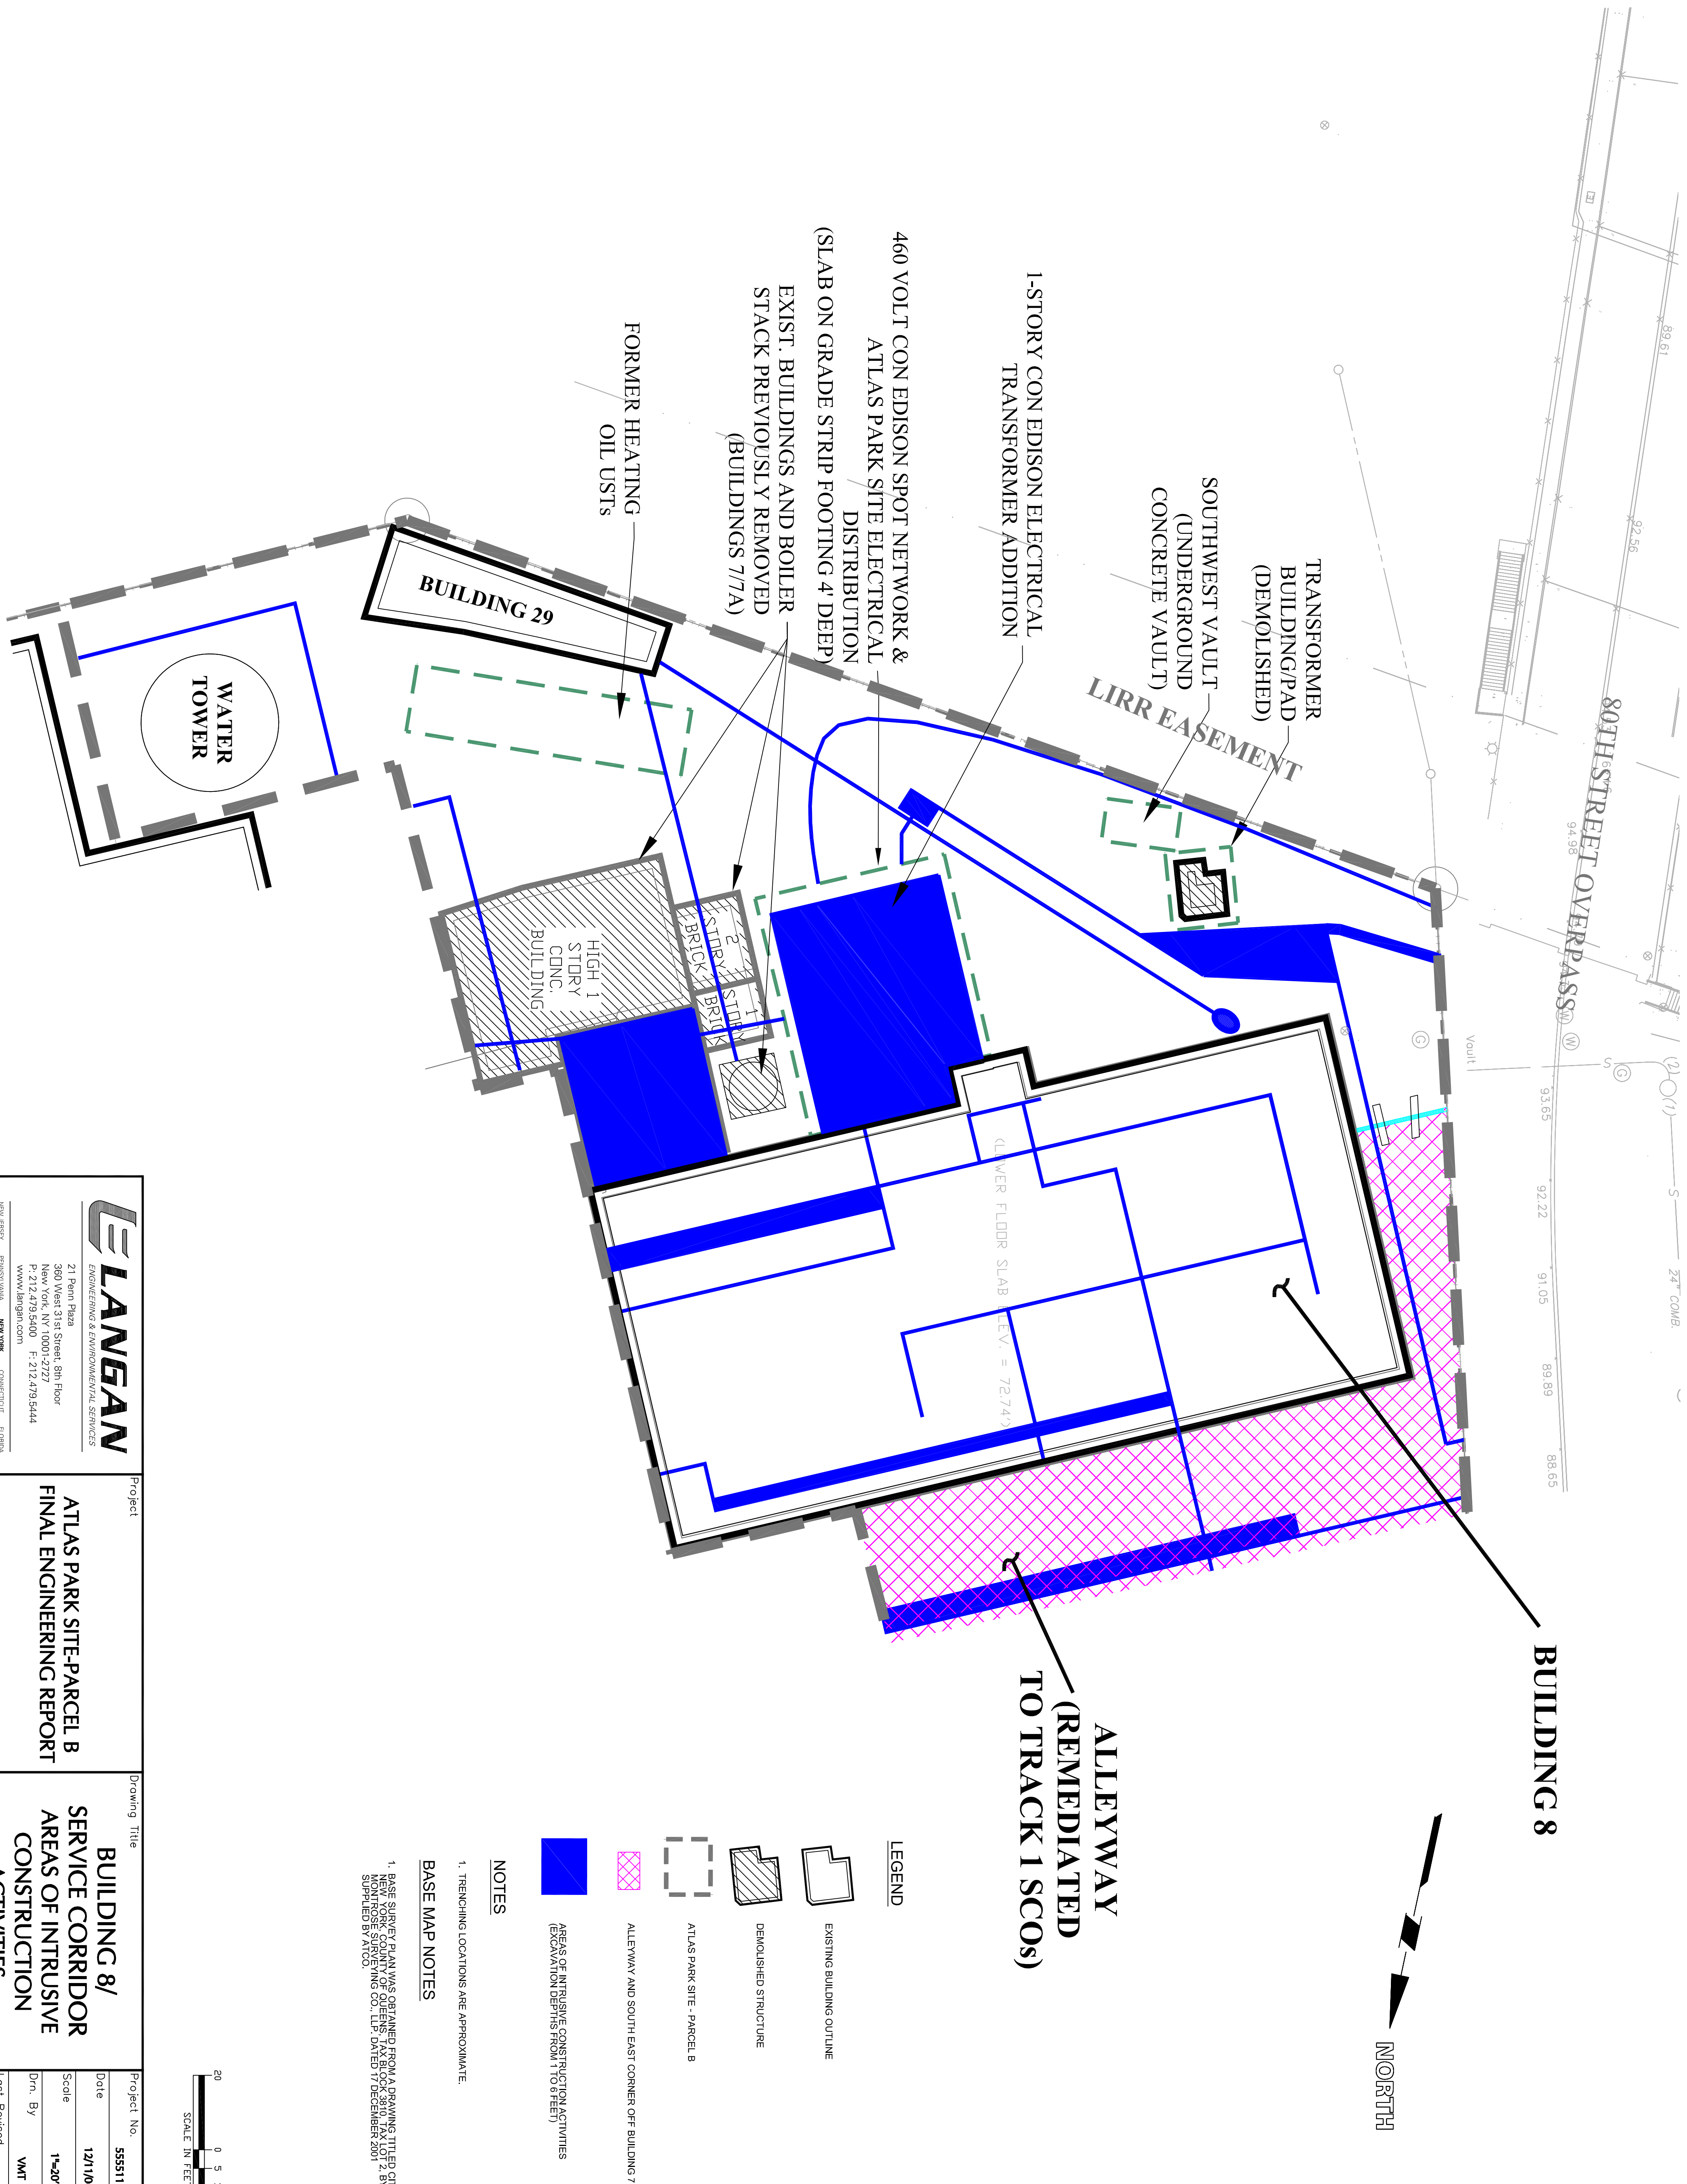

ENGINEERING & ENVIRONMENTAL SERVICES

21 Penn Plaza
360 West 31st Street, 8th Floor
New York, NY 10001-2277
P: 212.479.5400 F: 212.479.5444
www.langan.com

NEW JERSEY PENNSYLVANIA NEW YORK CONNECTICUT FLORIDA

NJ Certificate of Authorization No. Z4627296400

Project

ATLAS PARK SITE-PARCEL B
FINAL ENGINEERING REPORT

Drawing Title

**BUILDING 8/
SERVICE CORRIDOR
AREAS OF INTRUSIVE
CONSTRUCTION
ACTIVITIES**

Project No. 5551113

Date 12/1/06

Scale 1"=20'

Dwn. By WMT

Lost/Revised WMT

Figure No.

11

QUEENS

NEW YORK



SAMPLE NO. METALS (mg/kg)	BLDG28-PIPETRENCH-CENTER
COPPER	168
ARSENIC	22
ZINC	216

87.46 86.12 84.00 82.47 81.20 79.92 78.67 77.67 76.03 74.03

FORMER PROCESS PIPING

BIDG28-PIPE TRENCH-SOUTH

BIDG28-PIPE TRENCH-NORTH

BIDG28-PIPE TRENCH-CENTER

BUILDING 7

B-6

SAMPLE NO.	BIDG28-PIPE TRENCH-NORTH
METALS (mg/kg)	64.9
COPPER	234
ZINC	

SAMPLE NO.	B62-4
BENZODIAPHTHENE	130 J

ALLEYWAY AND SOUTH EAST CORNER OFF BUILDING 7
(REMEDIATED TO TRACK 1 CLEANUP LEVELS)

VOCs EXCEEDING TRACK 4 SOL CLEANUP OBJECTIVES (SCOs)
(LEFT IN PLACE)

METALS EXCEEDING SITE SPECIFICATION TRACK 4 SCOs (LEFT IN PLACE)

TOTAL SVOCs OR SPHs EXCEEDING SITE SPECIFIC TRACK 4
SCOs (LEFT IN PLACE)

SOIL LOCATIONS EXCEEDING TGM HSCOs LEFT IN PLACE

SITE SPECIFIC TRACK 4 SOIL CLEANUP OBJECTIVES	
Compound	Concentration(mg/kg)
arsenic	23
mercury	2
chromium	43
zinc	300
barium	700
copper	250
lead	1,000
volatile organic compounds (individual)	TAGM 106
volatile organic compounds (total)	40

cPAH compound Index (total of 7 PAHs)	10
---------------------------------------	----

SAMPLE NO.	B48(2-4)
SVOCS (µg/kg)	870
BENZO(A)ANTHRACENE	

SAMPLE NO. (SYOCS (JUKKO))	Ba(2+)
BENZOL/ANTHRACENE	870
BENZOL/4-PYRENE	990
BENZOL/6-FLUORANTHENE	990
BENZOL/FLUORANTHENE	850
CHRYSENE	860 H
DIBENZOL/A/ANTHRACENE	980
(METALS) (mol%)	240 J.M

SAMPLE NO. STOCS (ppb/g)	B48(2-4)
BENZOL/ANTHRACENE	870
BENZOL/PIRENE	960
BENZOL/THOUATHENE	850
BENZOL/THOUATHENE	860.4
CHRYSENE	240.2
DIBENZOL/ANTHRACENE	240.3JM
METALS (ppm)	
MERCURY	0.29
BARIIUM	687
COPPER	126
ZINC	647
SAMPLE NO. STOCS (ppb/g)	B48(8-10)

(SVOCs) (µg/kg)	
BENZO(A)ANTHRACENE	1700
BENZO(A)PYRENE	1,800 H
BENZO(B)FLOURATHENE	2700
CHRYSENE	2200
DIBENZO(A)HANTHRACENE	260 I

SAMPLE NO.	BID/G28-CP3A
(STOVS 1093X)	
BENZONITRACENE	1700
BENZO OF PHTHENE	1,600
BENZO OF LOURATHENE	2700
CHLOROPHTHENE	2200
DIRENZOLIA HIANTRACENE	260 J
METALS (mg/kg)	
MERCURY	0.4
BARIUM	1260
CADMIUM	1.4 B
COPPER	870
LEAD	921
ZINC	2060

SAMPLE NO	BLDG#-CP/A
METALS (mg/kg)	1700
COOPER	1,800 B
ZINC (mg/kg)	2,700
	200
	260 J
STOCKS (ppm)	
BENZOLANTHRACENE	
BENZOFLANTHRACENE	
BENZOPHANTHRACENE	
CHRYSENE	
DIBENZOLAHANTHRACENE	
METALS (mg/kg)	
MERCURY	0.4
BARIUM	1,260
CADMIUM	1.4 B
COPPER	870
LEAD	921
ZINC	2060

BUDG28-GRP3A
131
356

NOTE: THE EXPENSED THE TAX 4046 RECORD TAKEN AT THE SITE. THIS IS LIKELY ATTRIBUTED AND IS THEREFORE NOT REPRESENTED IN THIS



LEGEND

ATLAS PARK SITE - PARCEL B

EXISTING BUILDING OUTLINE

ALLEYWAY AND SOUTH EAST CORNER OFF BUILDING 7
(REMEDIATED TO TRACK 1 CLEANUP LEVELS)

(LEFT IN PLACE)

METALS EXCEEDING SITE SPECIFICATION TRACK 4 SCOS (LEFT IN PLACE)

SCOs (LEFT IN PLACE)

SOIL LOCATIONS EXCEEDING TAGM RSCOS LEFT IN PLACE

SITE SPECIFIC TRACK & SOIL CLEANUP OBJECTIVES	
Compound	Concentration(mg/kg)
arsenic	23
mercury	2
chromium	43
zinc	300
barium	700
copper	250
lead	1,000
volatile organic compounds (individual)	TAGM 40
volatile organic compounds (total)	10
semi-volatile organic compounds (total)	500
PAH compound index (total of 7 PAHs)	10

NOTE: THE TAGM 4046 RSC0'S IN NUMEROUS SOIL SAMPLES TAKEN AT THE SITE. THIS IS LIKELY ATTRIBUTED TO LABORATORY ARTIFACT AND IS THEREFORE NOT REPRESENTED IN THIS FIGURE.

Project	Drawing Title
---------	---------------

Drawing Title	Project No.	Drawing No.
	5555113	


ATLAS PARK SITE-PARCEL B FINAL ENGINEERING REPORT


**BUILDING 7-
RESIDUAL CONTAMINATION
ABOVE TACM 4046 AND
TRACK 4 SCOS**

Last Revised

Filename: I:\Data1\5555113\Office

Time: 17:31		User: harr	Style Table:	moon Color stb	layout: EER FIG 13 D	SIZE
-------------	--	------------	--------------	----------------	----------------------	------



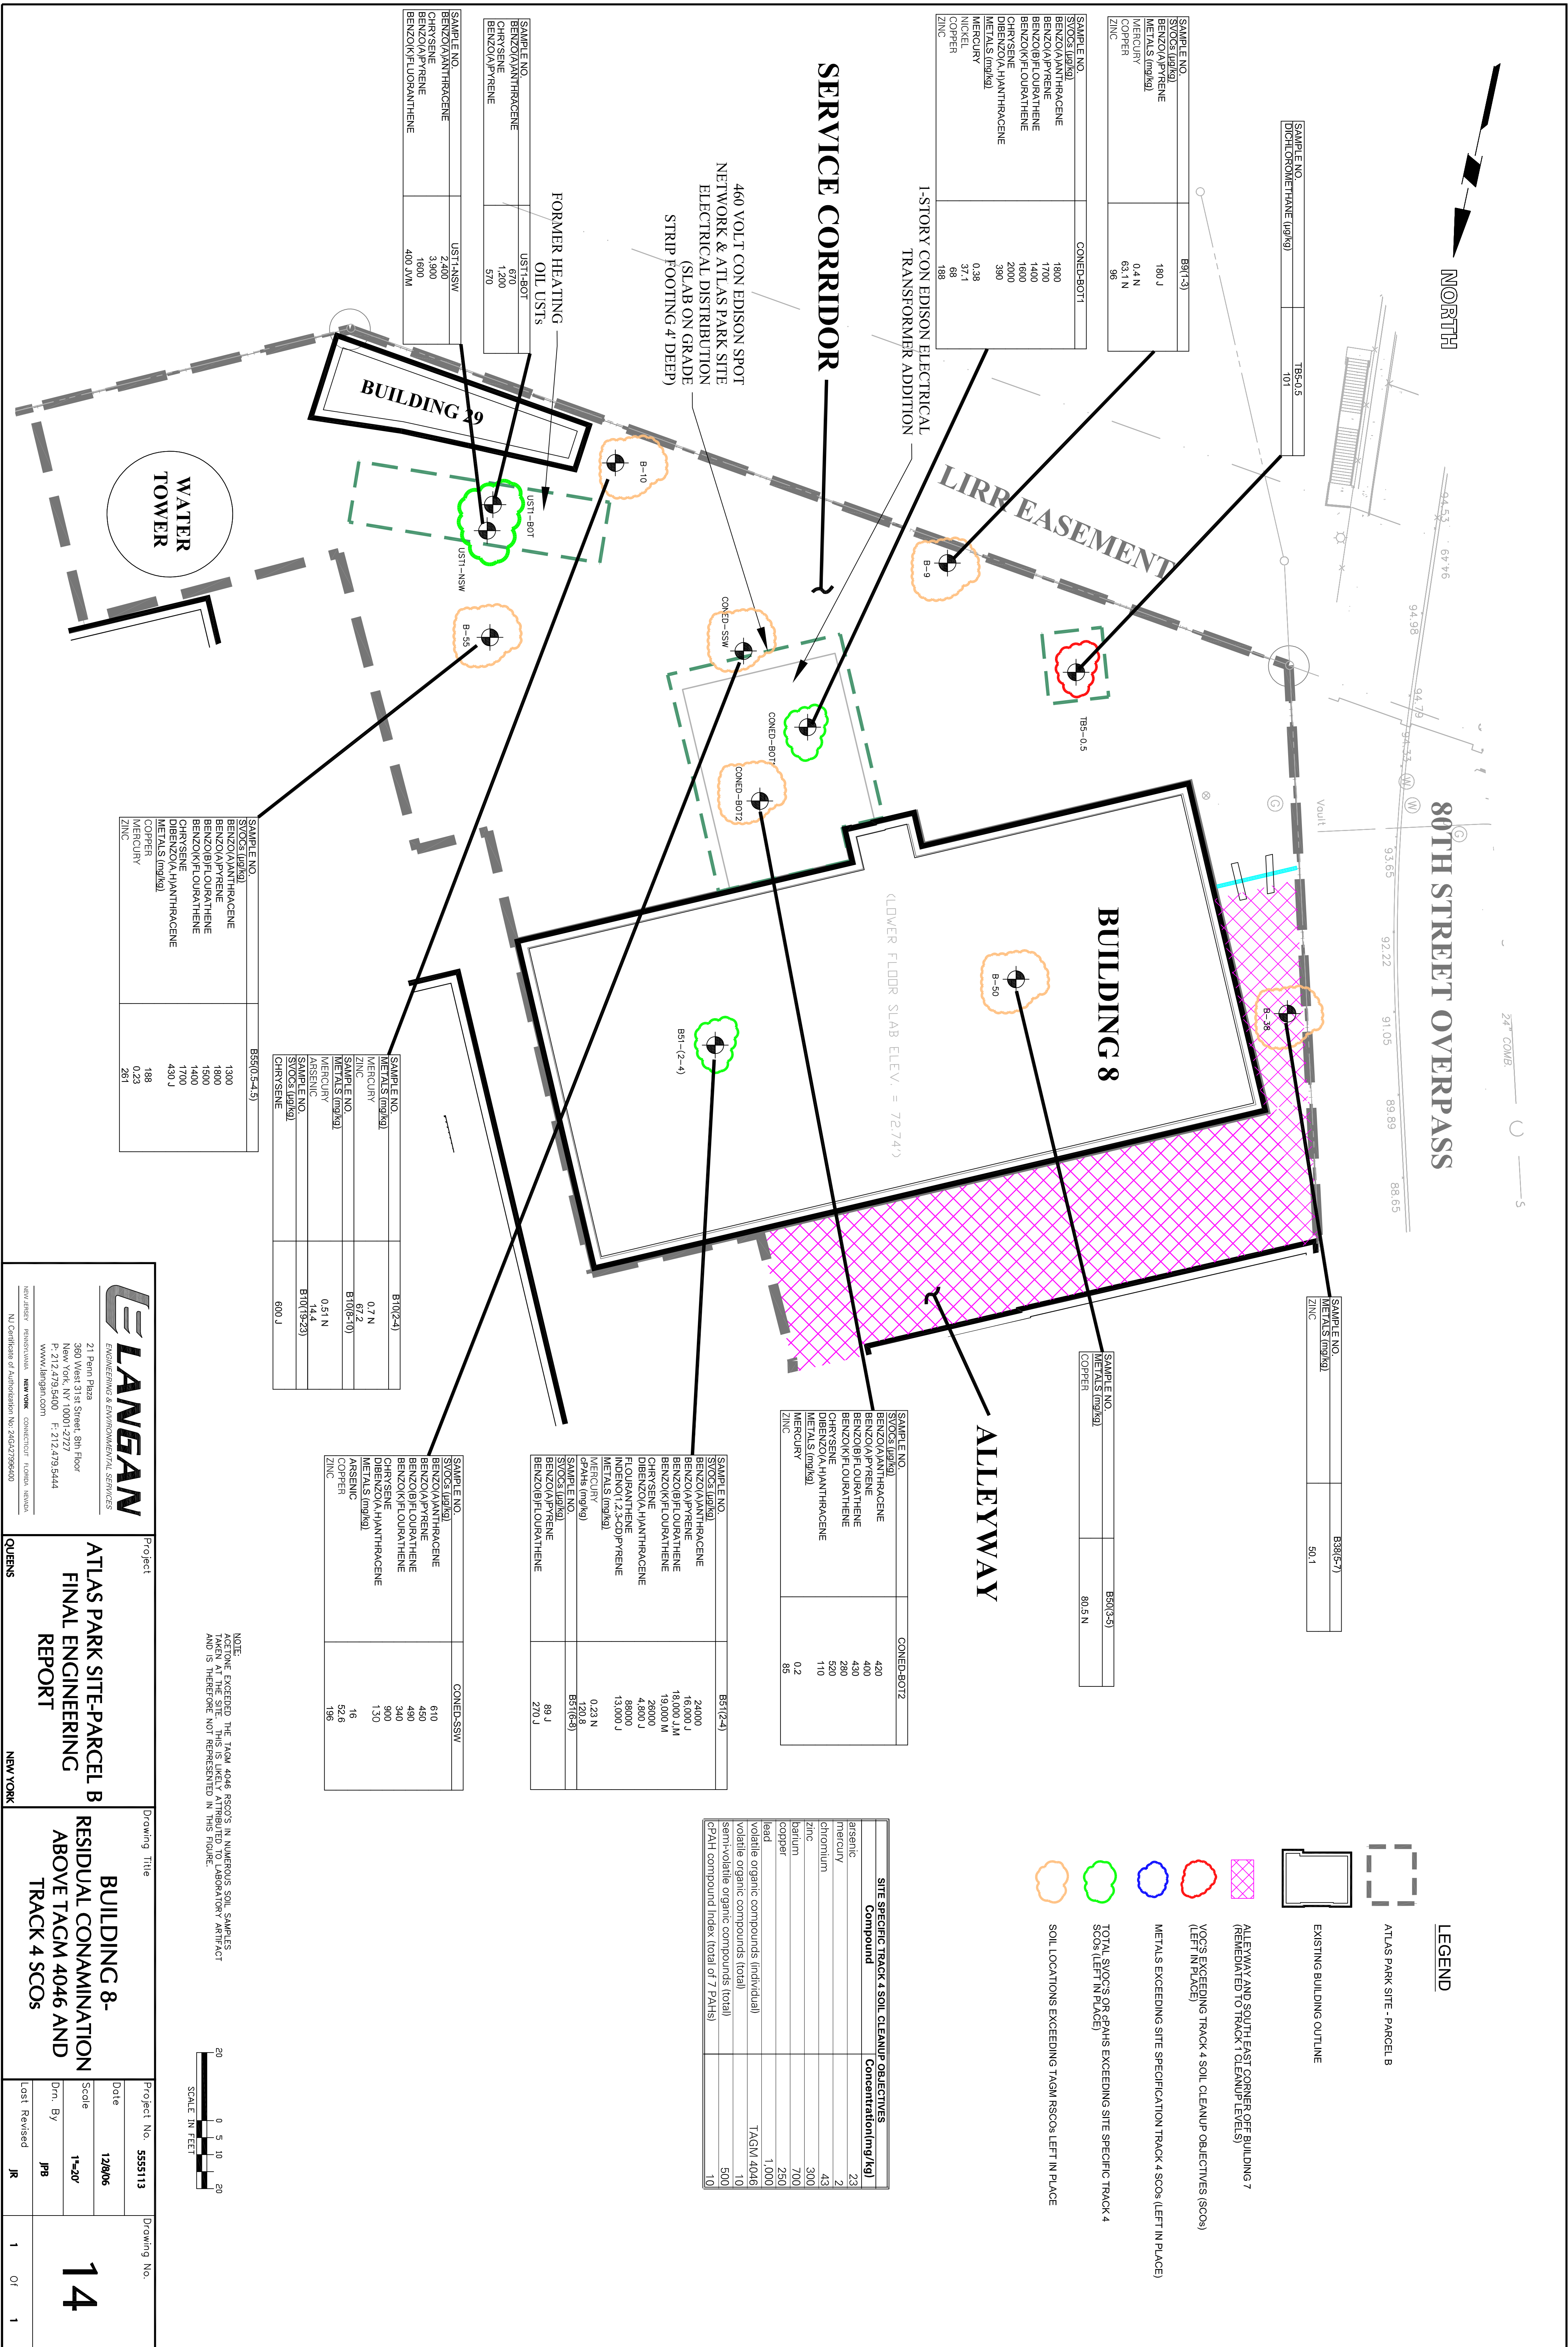


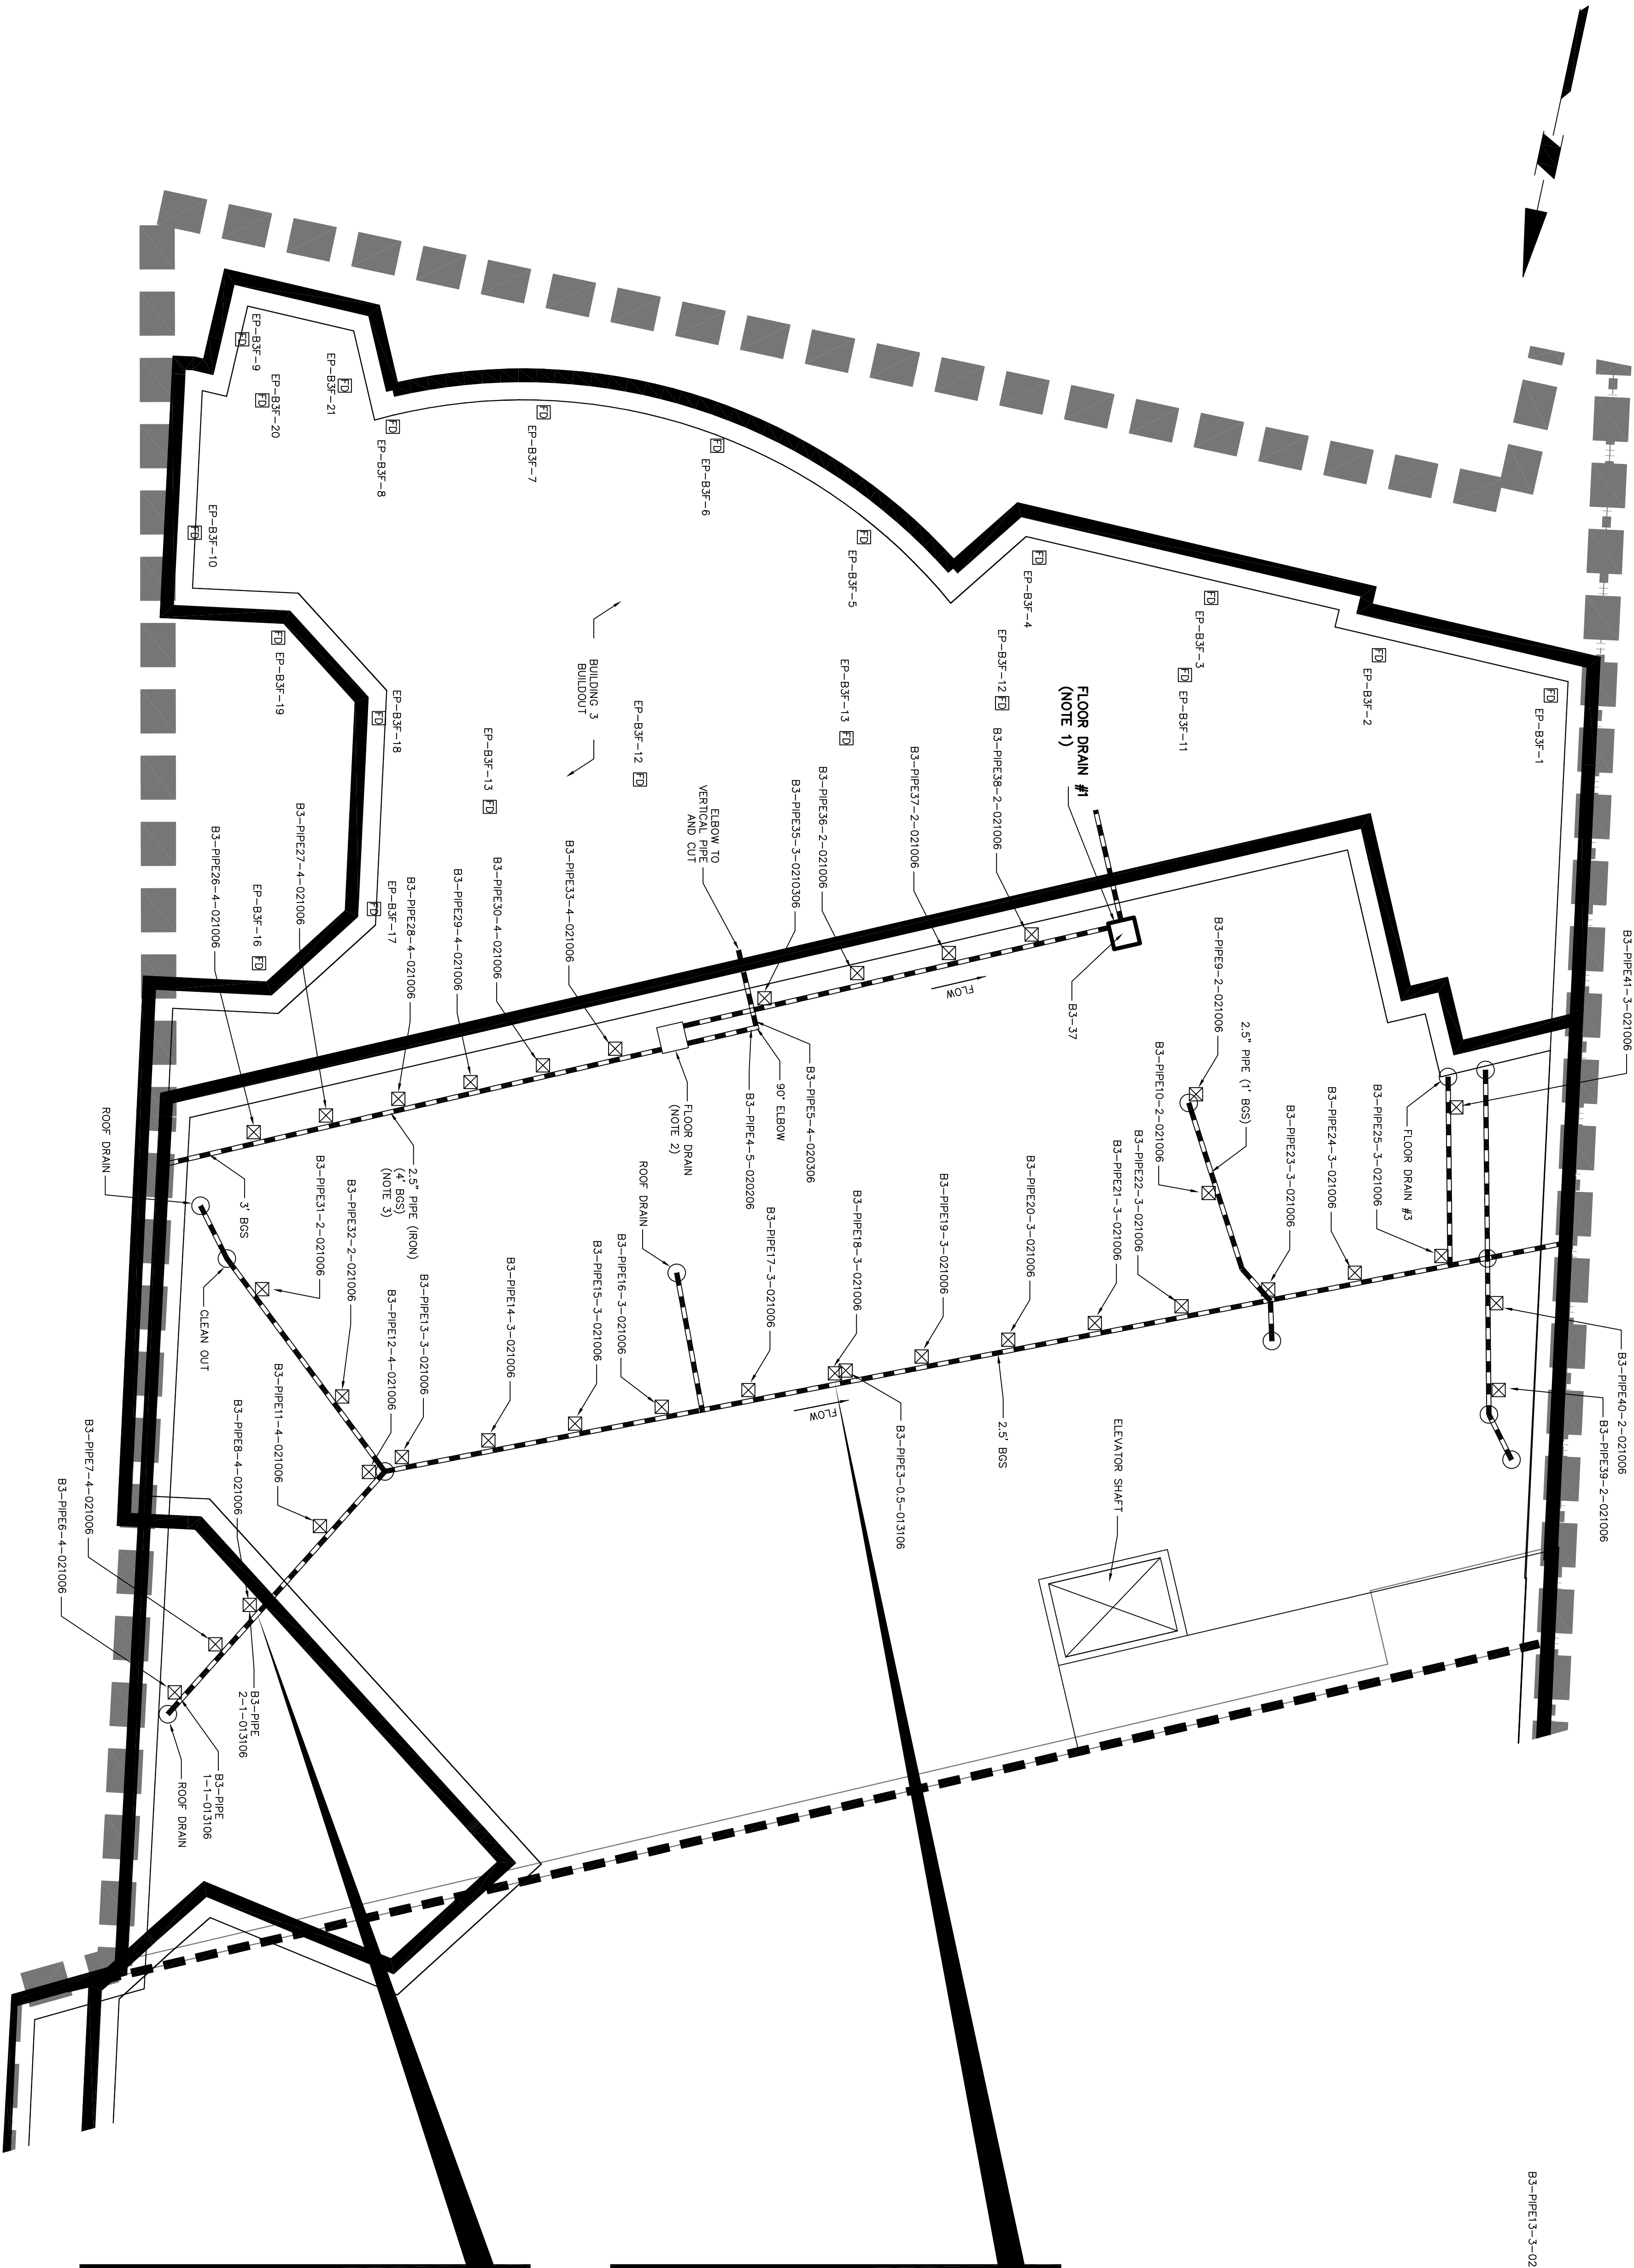

LEGEND

- PARCEL B BOUNDARY
- BUILDING LINE
- FOUNDATION EXCAVATION
- END POINT SOIL SAMPLE LOCATION
- SUB-PIPE SOIL SAMPLE LOCATION
- SUBSURFACE PIPING RUN
- ROOF DRAIN LEADER
- FLOOR DRAIN

- NOTES
- 2'X2'X2' FLOOR DRAIN CONTAINING VOC CONTAMINATED SOIL AND SLUDGE - REMOVED
 - 2'X2'X2' FLOOR DRAIN, ONE PIPE ENTERING AND APPARENT EXIST - REMOVED
 - 2.5' PIPE PASSING UNDER FLOOR DRAIN #2 - REMOVED

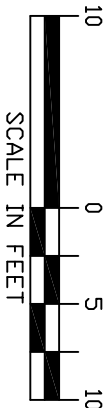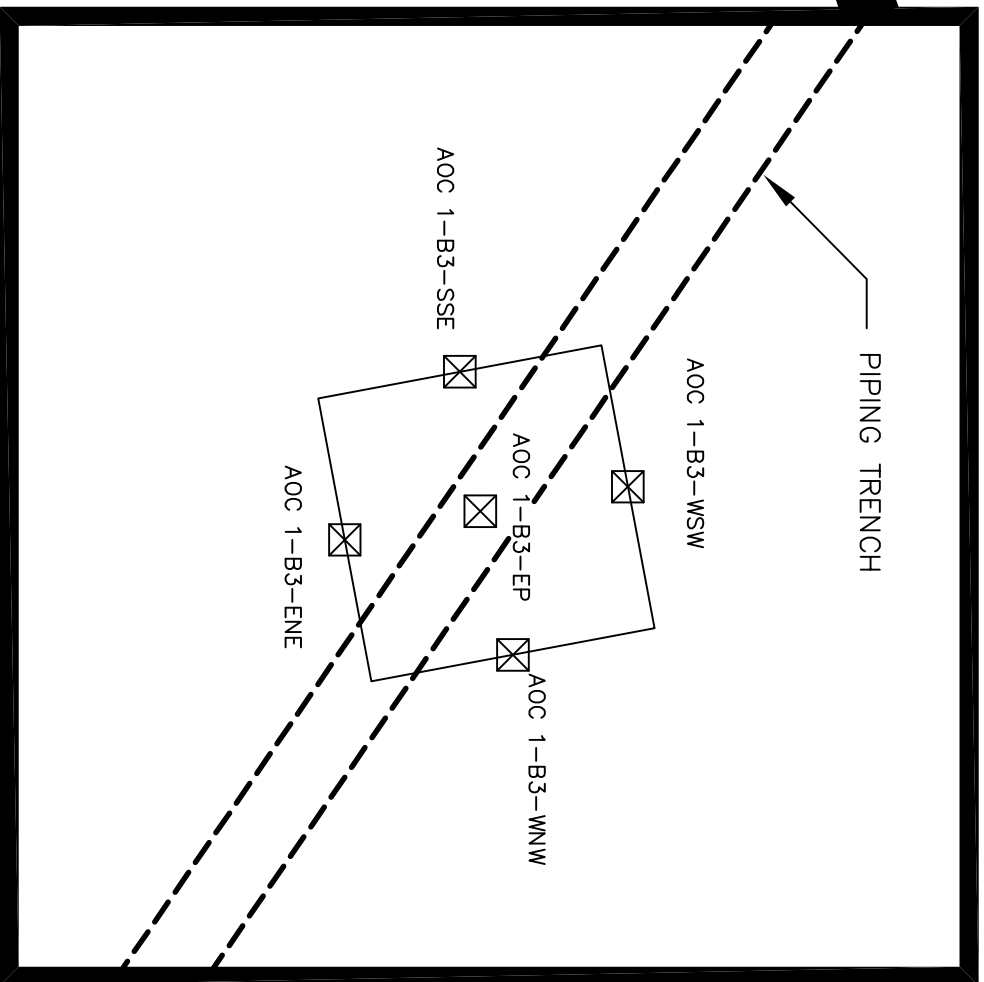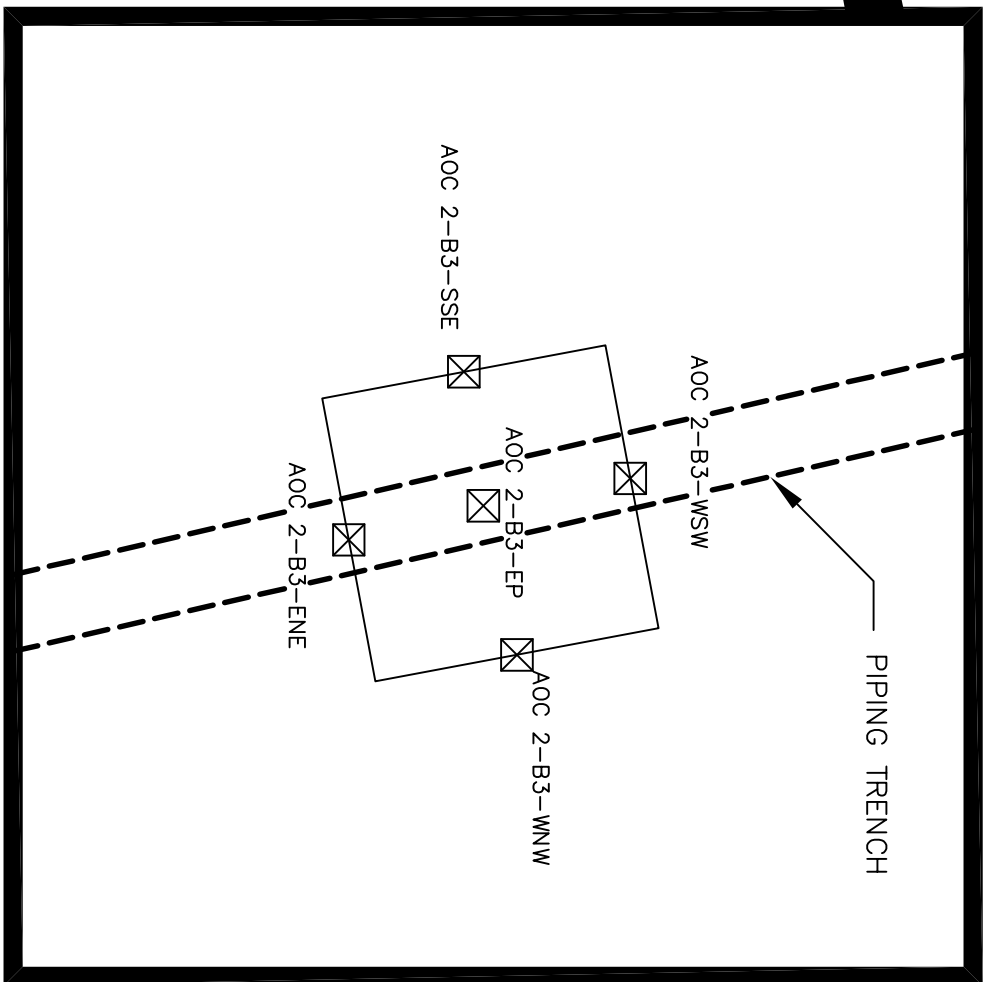

ENGINEERING & ENVIRONMENTAL SERVICES


21 Penn Plaza
3RD Floor
New York, NY 10001-2272
P: 212.479.5400 F: 212.479.5444
www.elangan.com

NEW YORK CONNECTICUT FLORIDA

NOT A SEAL PROFESSIONAL ENGINEER

NY Certificate of Authorization No. 2862986400

Project	Drawing Title	Project No.	Figure No.	
ATLAS PARK SITE-PARCEL B FINAL ENGINEERING REPORT	BUILDING 3 DRAIN AND PIPE CHASE PLAN	5555113	15	
		Date		2/23/06
		Scale		1"=10'
		Dwn. By		JLV
		Last Revised		JB
QUEENS	NEW YORK	1	Of 1	




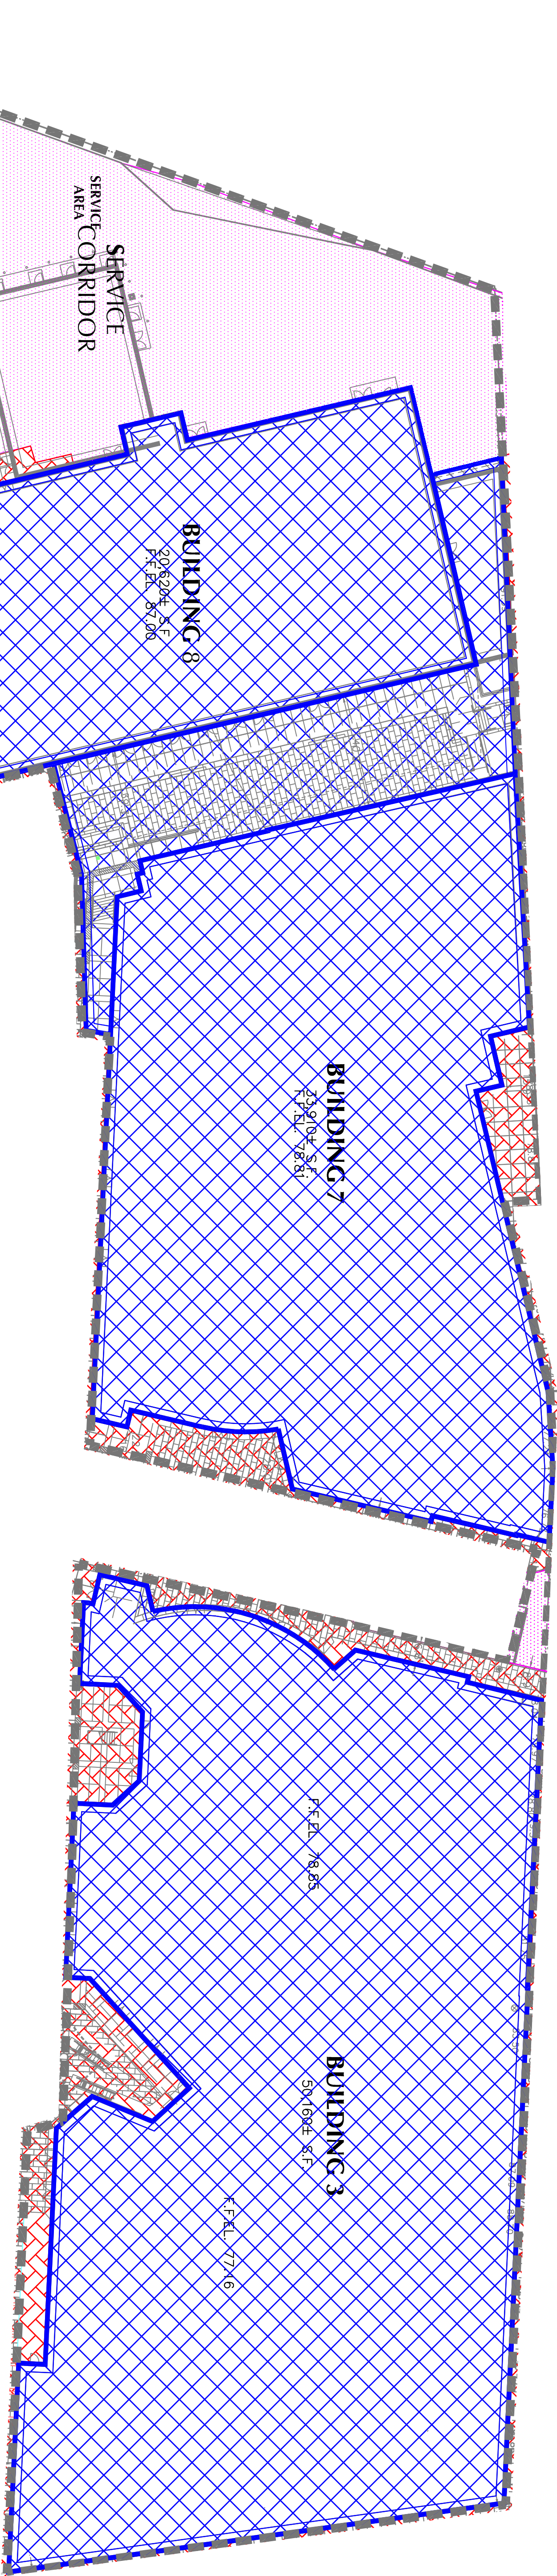


LEGEND



- EXISTING BUILDING OUTLINE
- ATLAS PARK SITE - PARCEL B
- ASPHALT COVER (TYP. DETAIL 1)
- CONCRETE SIDEWALK COVER (TYP. DETAIL 2)
- CONCRETE BUILDING SLAB COVER (TYP. DETAIL 3)

BASE MAP NOTES

1. BASE SURVEY PLAN WAS OBTAINED FROM A DRAWING TITLED CITY OF NEW YORK COUNTY OF QUEENS TAX BLOCK 3810 TAX LOT 2, BY MCDONALD SURVEYING CO., LLP, DATED 17 DECEMBER 2001, SUPPLIED BY ATCO.

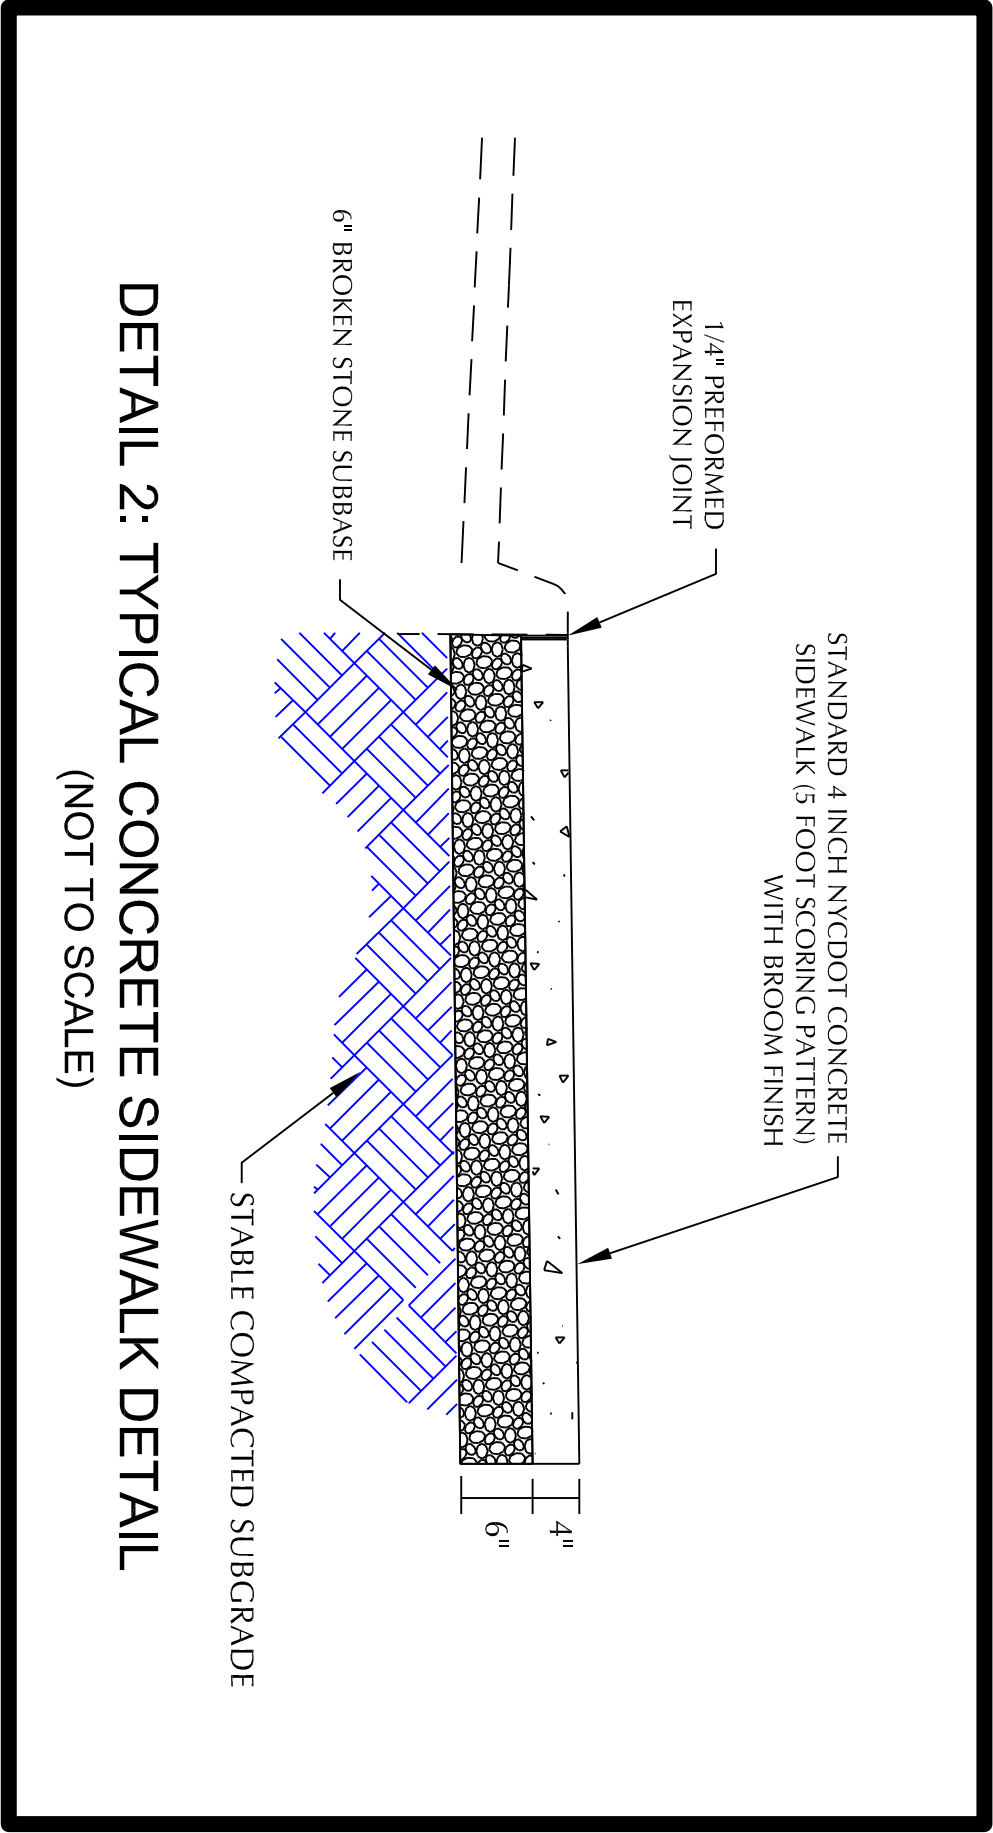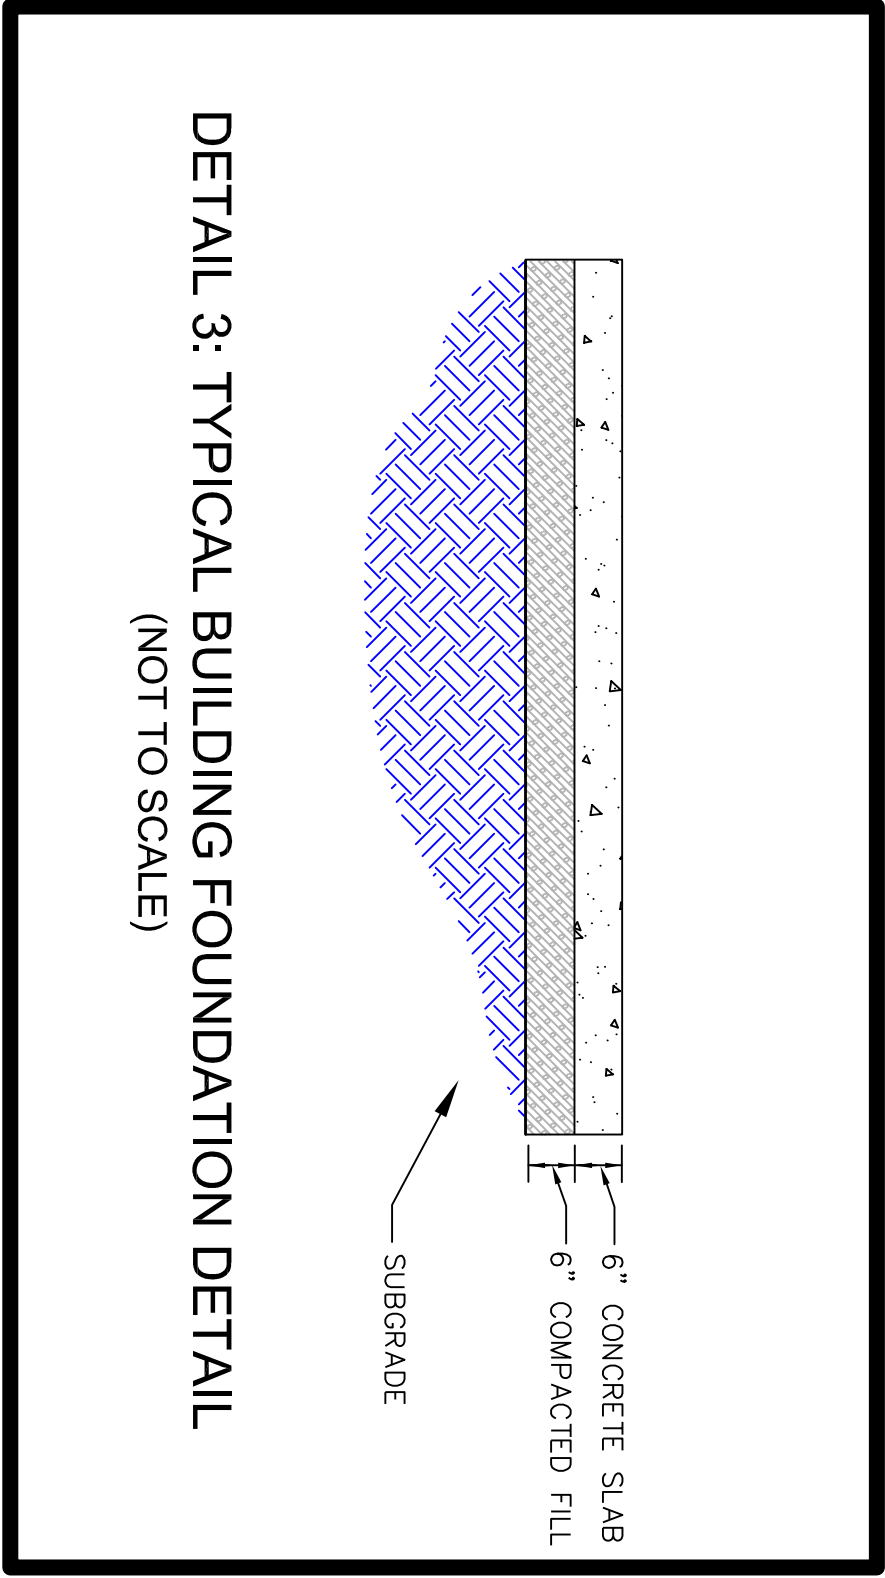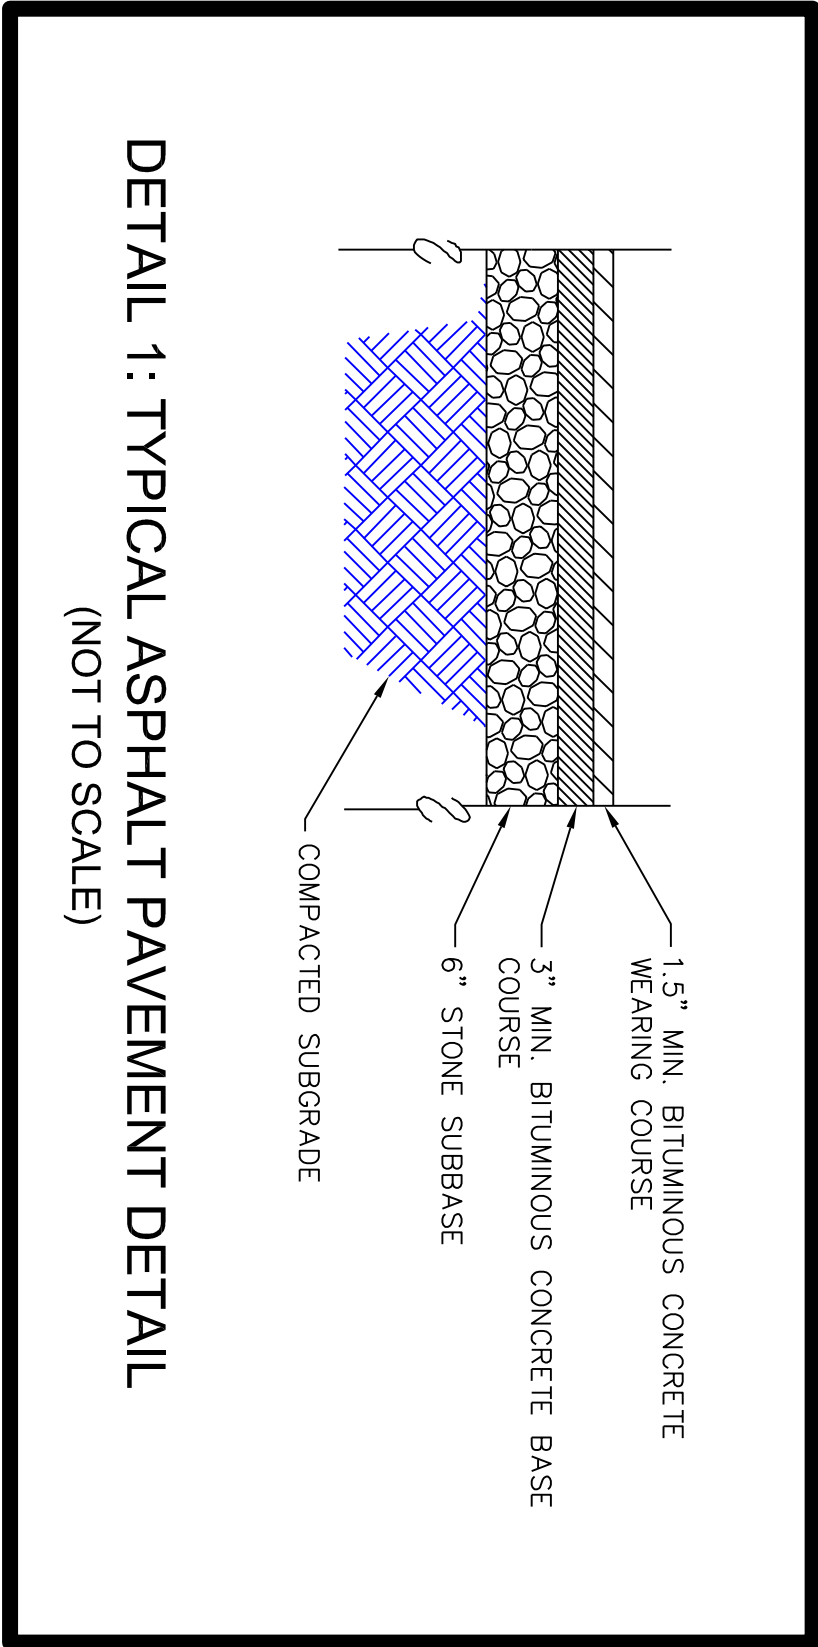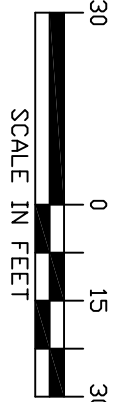


LANGAN ENGINEERING & ENVIRONMENTAL SERVICES 21 Penn Plaza 360 West 31st Street, 8th Floor New York, NY 10001-2277 P: 212.479.6400 F: 212.479.6444 www.langan.com NEW JERSEY PENNSYLVANIA NEW YORK CONNECTICUT FLORIDA NY Certificate of Authorization No. 24032798800		Project	Drawing Title		Project No.	5555113	Drawing No.	
ATLAS PARK SITE - PARCEL B FINAL ENGINEERING REPORT		QUEENS	ATLAS PARK PARCEL B SITE WIDE COVER SYSTEM				16	
		NEW YORK			Date	12/1/06		
					Scale	1"=30'		
					Drn. By	VMT		
					Last Revised	12/1/06	1 of 1	

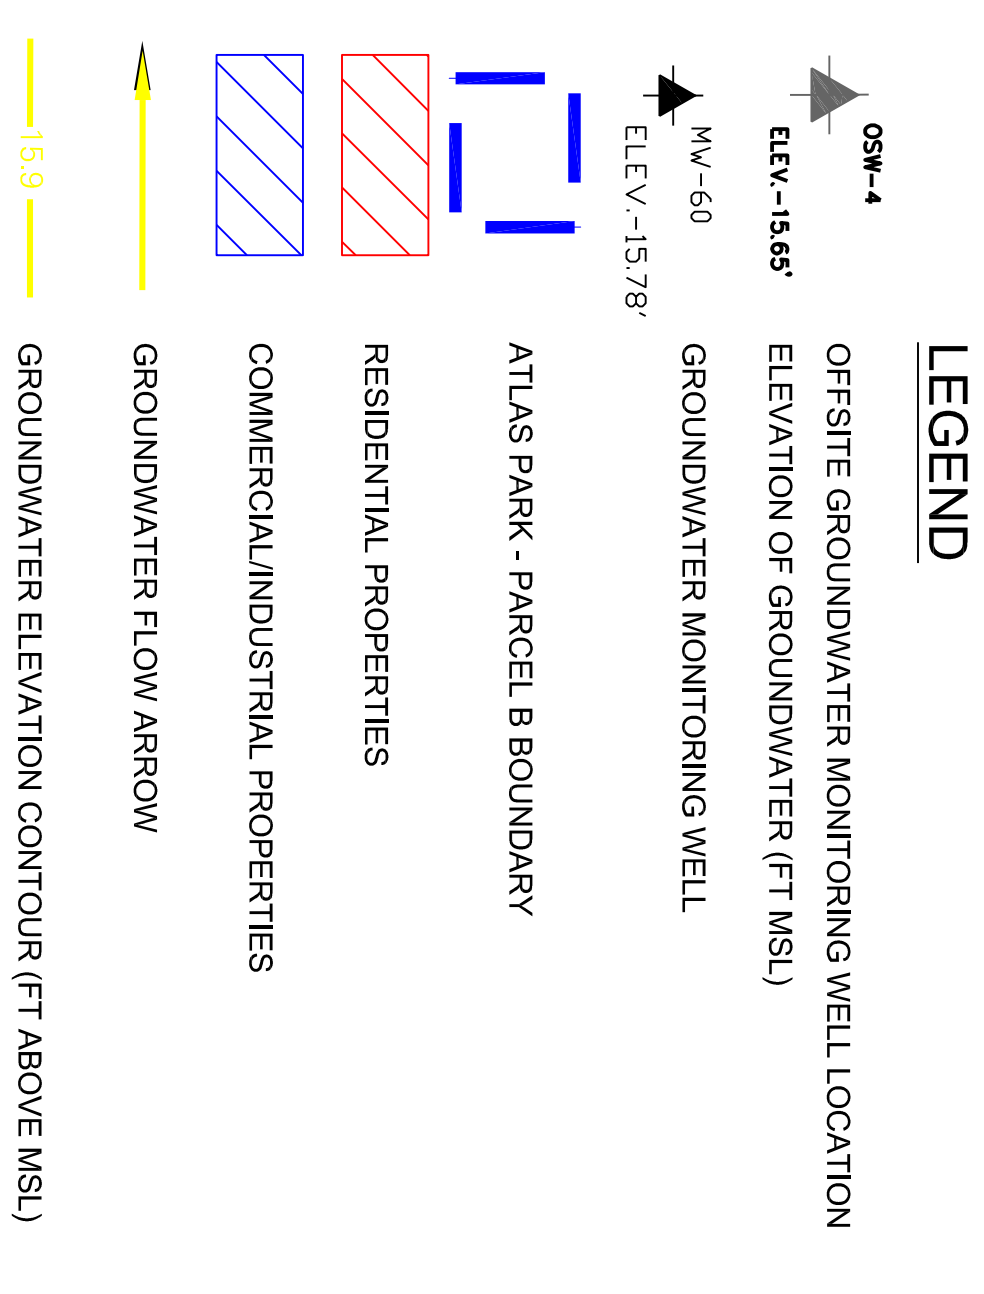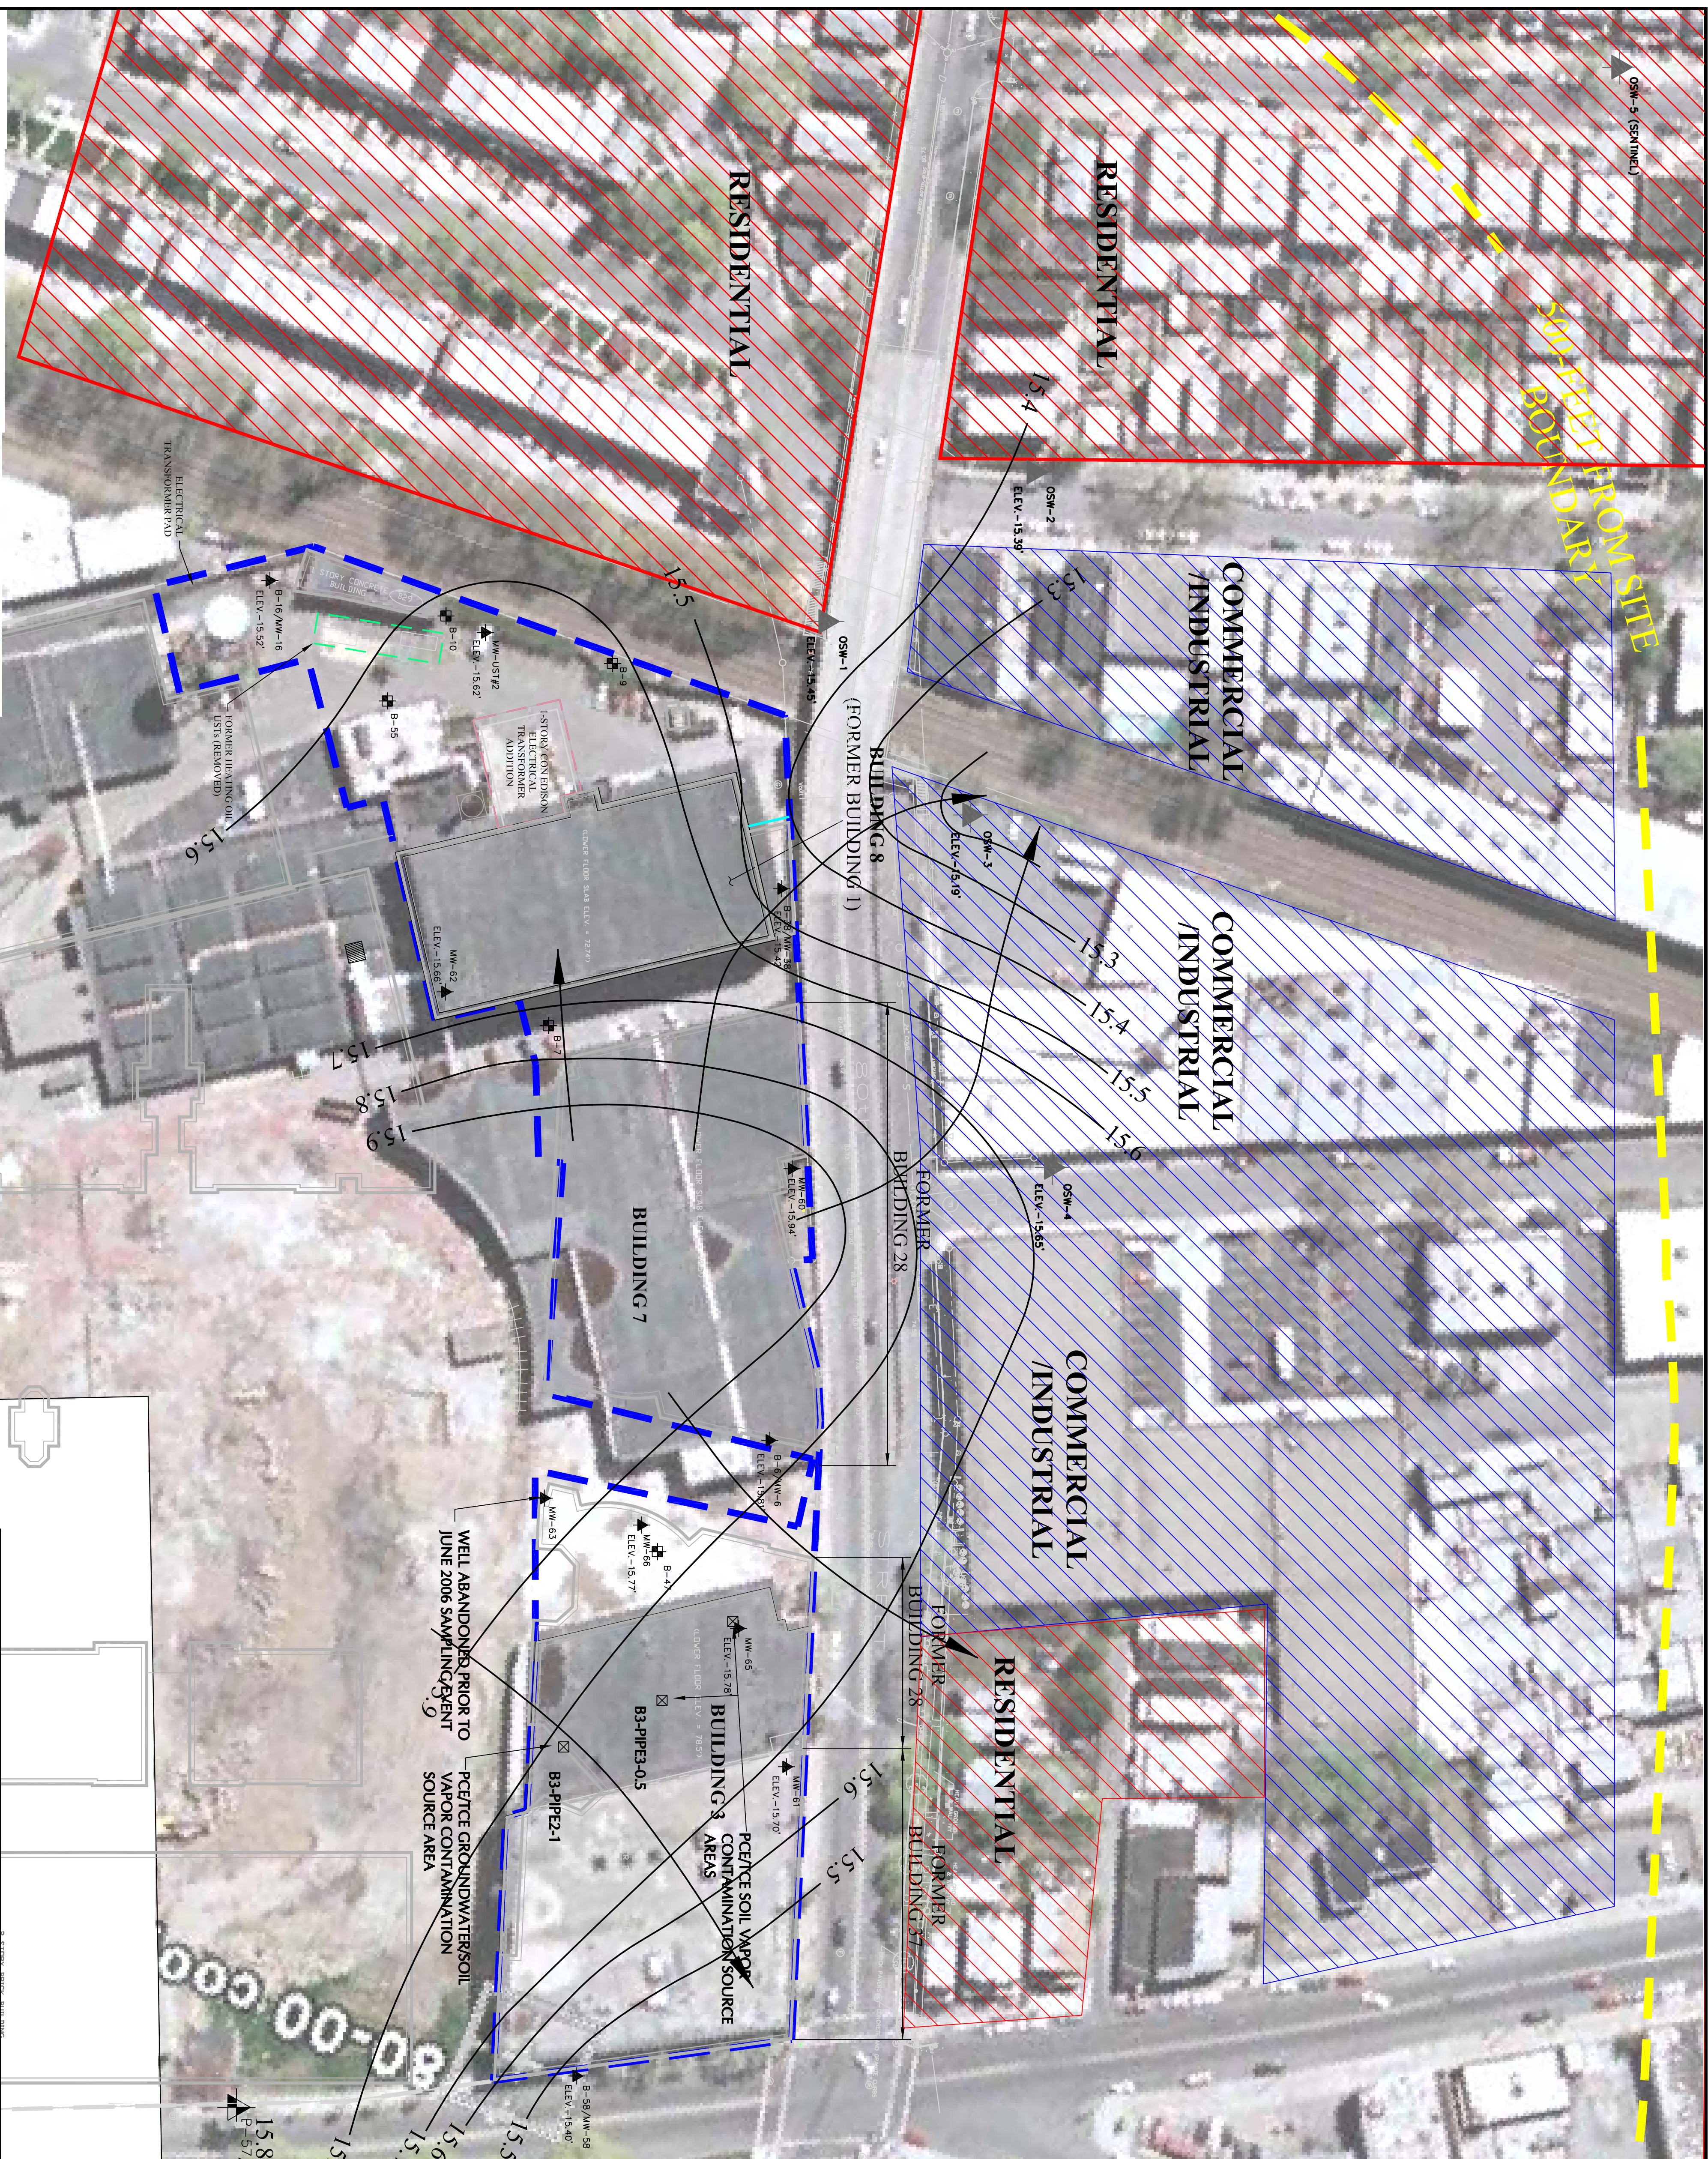

NOTE:

1. CONTOURS DASHED WHERE INFERRED.
2. BASEMAP WAS REFERENCED FROM GOOGLE EARTH(TM)
3. ALL MONITORING WELLS ONSITE WERE PREVIOUSLY SAMPLED IN FEBRUAR 2006. THOSE CONCENTRATIONS ARE SHOWN IN PARENTHESES.

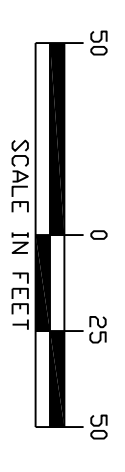

 ELANGAN ENGINEERING & ENVIRONMENTAL SERVICES	Project:	
	Drawing Title:	
21 Penn Plaza 360 West 31st Street, 8th Floor New York, NY 10001-2127 S: 212.633-8300 F: 212.619-5444 WWW.ELANGAN.COM	Project No. 5555113	
ATLAS PARK SITE - PARCEL B FINAL ENGINEERING REPORT	Date 9/14/06	17
	Scale 1"=50'	
	Dwn. By JLV	
	Last Revised N/A	
NEW JERSEY PININSUOYA NEW YORK CONNECTICUT FLORIDA NJ Certificate of Authorization No. Z45427998400	QUEENS NEW YORK	Drawing No.