



Consulting
Engineers and
Scientists

April 25, 2024
Project 2201010

Via email: justin.starr@dec.ny.gov

Mr. Justin Starr, Project Manager
NYSDEC
Division of Environmental Remediation
625 Broadway
Albany, NY 12233-7016

Dear Mr. Starr:

**Re: Progress Report – First Quarter 2024
Polychrome East Site
City of Yonkers, Westchester County
NYSDEC BCP Site No. C360098**

This Progress Report has been prepared by GEI Consultants, Inc., P.C. (GEI), under contract with Consolidated Edison Company of New York (Con Edison) on behalf of Avalon Yonkers Sun Sites, LLC (AVB) to summarize the work performed at the Polychrome East site [Brownfield Cleanup Program (BCP) Site No. C360098] located at 80-94 Alexander Street, Yonkers, New York (the Site) during the first quarter of 2024.

Site Activities

During the first quarter of 2024, DNAPL gauging was conducted at NW-3 and NW-4. DNAPL recovery wells are equipped with 3-foot sumps. DNAPL was detected during the Q1 2024 monitoring events in NW-3 and NW-4 as summarized in Table 1. DNAPL measurements from 2024 are provided in Table 2.

DNAPL was removed from recovery wells NW-3 and NW-4 using a 2-inch submersible pump and dedicated tubing. DNAPL gauging and recovery amounts for the Q1 2024 events are summarized in Table 1.

The recovered DNAPL was containerized in Department of Transportation (DOT)-approved 55-gallon drums, labeled as hazardous waste, and stored on-site in a drum storage area. On January 31, February 28, and March 27, 2024, the drums were picked up from the Site for off-site disposal at an appropriate receiving facility. Waste disposal manifests for Q1 2024 are provided as Attachment A.

A total of approximately 23.0 gallons of DNAPL were recovered during the reporting period. Since the start of 2024, a total of 23.0 gallons of DNAPL have been removed. DNAPL recovery totals for 2024 are summarized in Table 3.

The current monitoring program was approved by NYSDEC on March 3, 2023.

The following work is planned for Q2 2024:

- Complete DNAPL gauging and removal using the same methods as described above at a frequency of once monthly while long-term trends and alternate recovery methods are evaluated.
- Disposal, as needed, of recovered DNAPL and used personal protective equipment and field supplies.
- The next progress report will summarize work performed in Q2 2024.


If you have any questions or require any further information, please contact Melissa Abt at Con Edison at 718-204-4331 or via electronic mail at abtm@coned.com.

Sincerely,

GEI CONSULTANTS, INC., P.C.



Matt O'Neil, P.E.
Vice President, Program Manager

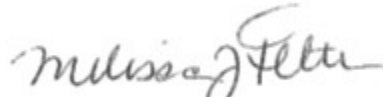

Melissa Felter, P.G.
Project Manager

MO/MF:ag

Attachments: Table 1. Q1 2024 DNAPL Summary
Table 2. 2024 Well Gauging Measurements
Table 3. 2024 DNAPL Recovery Totals
Fig. 1 Site Location Map
Fig. 2 Site Plan with Reference Grid
Fig. 3 NAPL Recovery & Groundwater Monitoring Well Location Plan
Attachment A. Waste Disposal Manifests
Attachment B. Historic Well Gauging Measurements

c: Glen Moran/Jon Vogel/Michael Simpson/ Chadwich Hinckley/Stephanie Lessick, AVB
Marc Godick/Steve Grens, AKRF
Mihir Chokshi/Melissa Abt, Con Edison

Tables

Table 1. Q1 2024 DNAPL Summary
Polychrome East Site
Yonkers, New York

Recovery Well ID	DNAPL Thickness (feet)			Total DNAPL Removed (Gallons)
	1/3/2024	2/14/2024	3/13/2024	Q1 2024
NW-3	1.50	4.88	3.90	21.0
NW-4	0.20	1.12	0.32	2.0

Notes: Measured DNAPL thicknesses are estimated

NA- Not Applicable

Table 2. 2024 Well Gauging Measurements
Polychrome East Site
Yonkers, New York

Well ID	Date	Time	Depth to Water (feet)	Depth to DNAPL (feet)	Total Depth (feet)	DNAPL Thickness (feet)	Comments
NW-3	1/3/2024	9:00:00 AM	6.30	17.10	18.60	1.50	Pre pumping measurement ~3.0 gallons removed
	2/14/2024	10:20:00 AM	6.28	13.87	18.75	4.88	Pre pumping measurement ~10.0 gallons removed
	3/13/2024	12:10:00 PM	5.84	14.70	18.60	3.90	Pre pumping measurement ~8.0 gallons removed
NW-4	1/3/2024	9:15:00 AM	7.34	17.14	17.34	0.20	
	2/14/2024	11:10:00 AM	7.47	16.16	17.28	1.12	Pre pumping measurement ~2.0 gallons removed
	3/13/2024	12:30:00 PM	7.87	16.89	17.21	0.32	

Notes:

Pre-pumping event readings are bolded

DNAPL - Dense Non-Aqueous Phase Liquid

NA - Not Applicable

ND - Not Detected

Recovery Wells NW-1, NW-2, and NW-5 were decomissioned with NYSDEC-approval in March 2023.

Recovery Wells NW-3 and NW-4 are gauged monthly.


Table 3. 2024 DNAPL Recovery Totals
Polychrome East Site
Yonkers, New York

Recovery Event	DNAPL Recovered Volume (gal)			
	Jan-24	Feb-24	Mar-24	Total DNAPL Recovered (Gallons)
NW-3	3.0	10.0	8.0	21.00
NW-4	NA	2.0	NA	2.00
Event Total	3.00	12.00	8.00	23.00
Date Generated	1/3/2024	2/14/2024	3/13/2024	
Off-Site Disposal Date	1/31/2024	2/28/2024	3/27/2024	
Disposal Location	Clean Earth North Jersey	Clean Earth North Jersey	Clean Earth North Jersey	

Notes:

DNAPL - Dense Non-Aqueous Phase Liquid

Figures

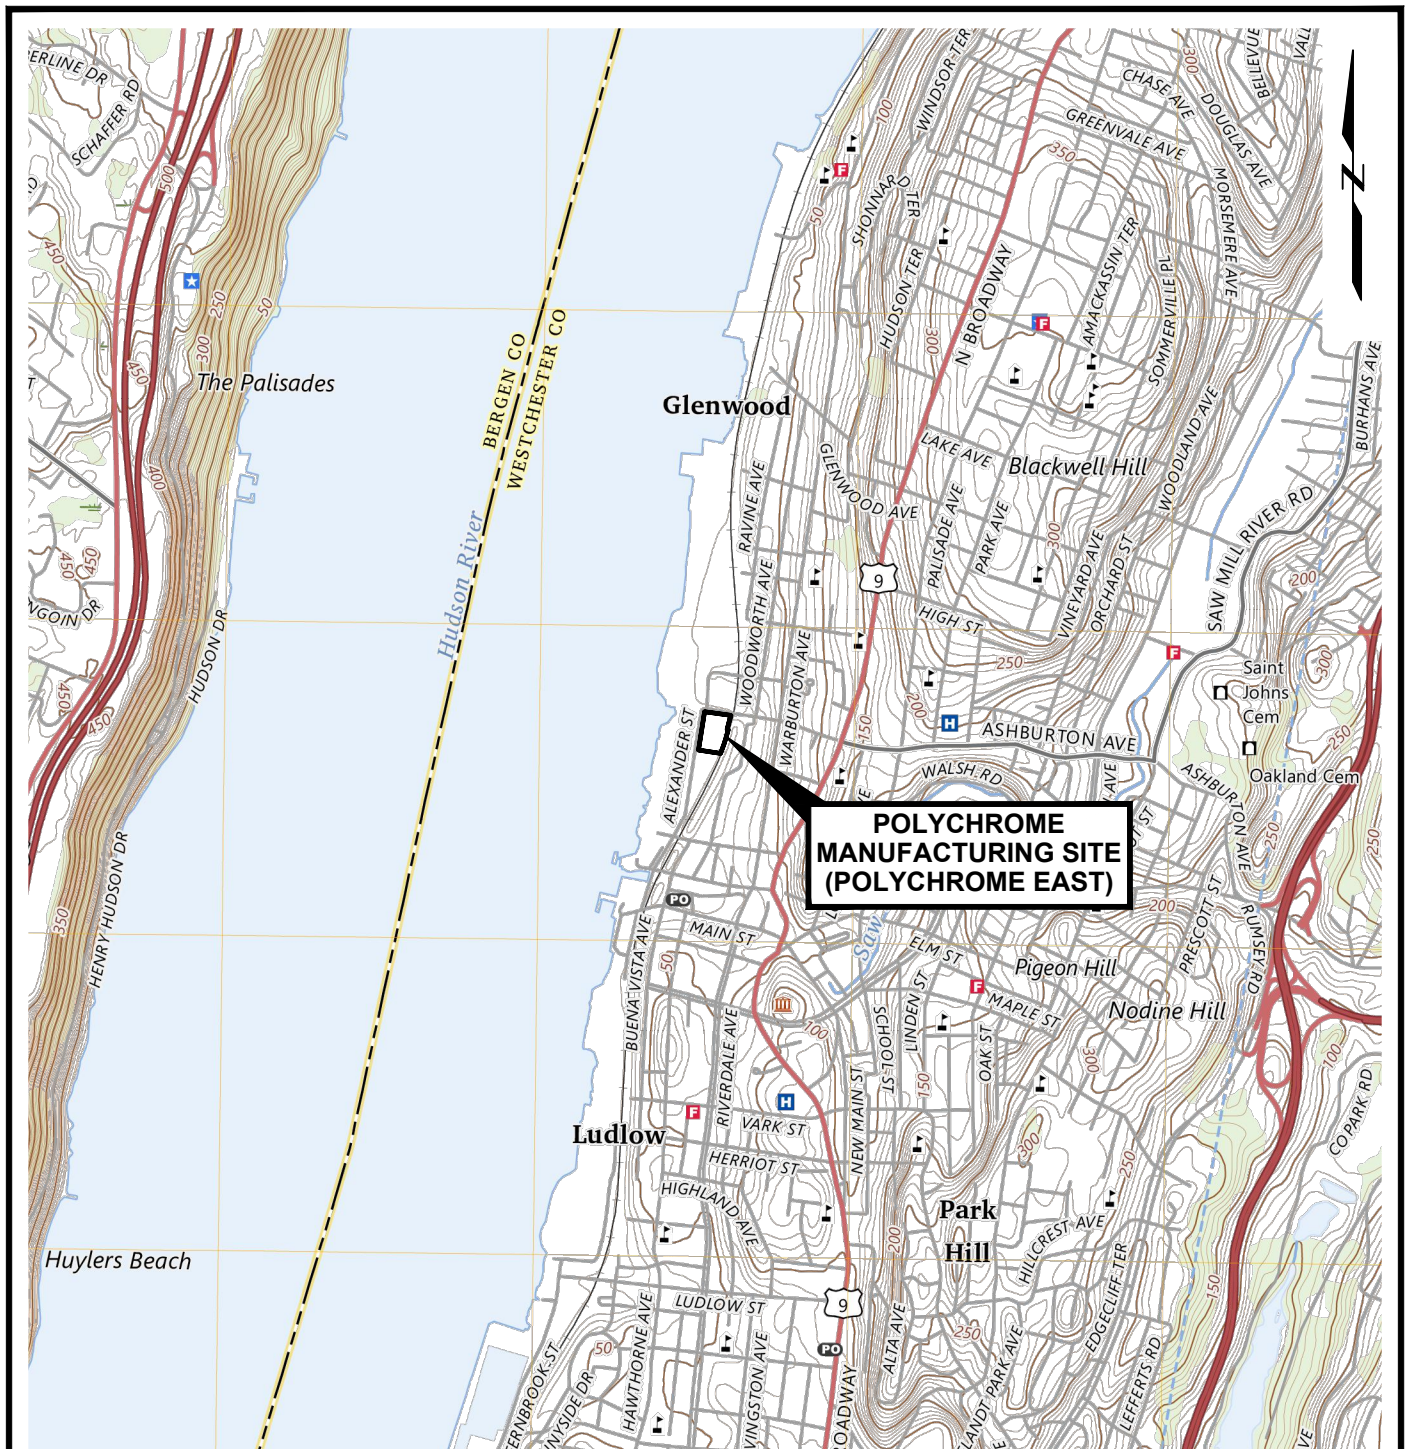

SOURCE:

USGS TOPOGRAPHIC QUADRANGLE, 7.5 MINUTE SERIES: YONKERS, NY, NJ, 2023
 NORTH AMERICAN VERTICAL DATUM OF 1988 (NAVD 88)
 10-FOOT CONTOUR INTERVAL

Quarterly Progress Report
 Polychrome East (PCE)
 Yonkers, New York

Consolidated Edison Company of New York, Inc.
 Long Island City, New York




Project 2201010

SITE LOCATION MAP

April 2024

Fig. 1

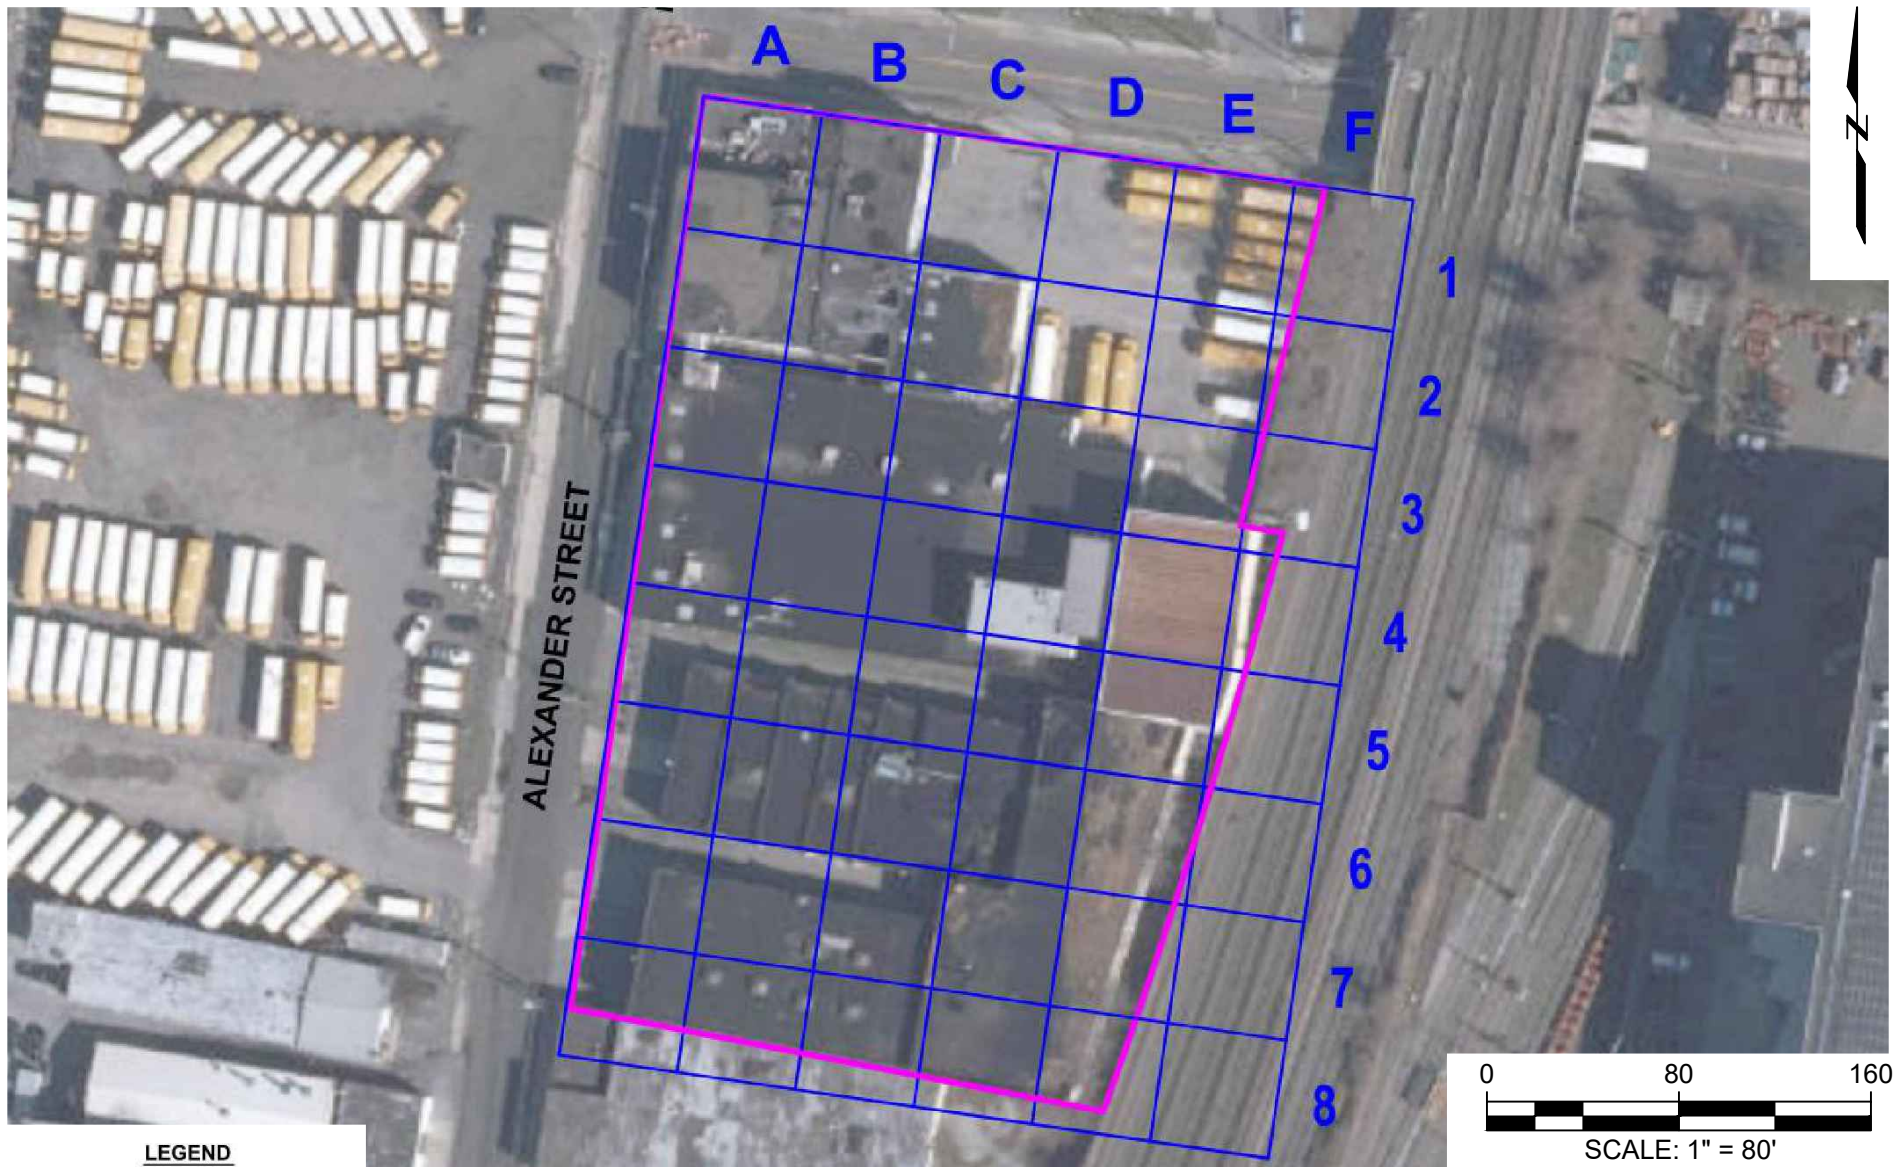

LEGEND

- PROJECT SITE BOUNDARY
- A
1 ALPHANUMERIC GRID

Aerial Source:
2014 New York Statewide Digital Orthoimagery.

Quarterly Progress Report
Polychrome East (PCE)
Yonkers, New York

Consolidated Edison Company of New York, Inc.
Long Island City, New York




Project 2201010

SITE PLAN WITH
REFERENCE GRID


April 2024

Fig. 2

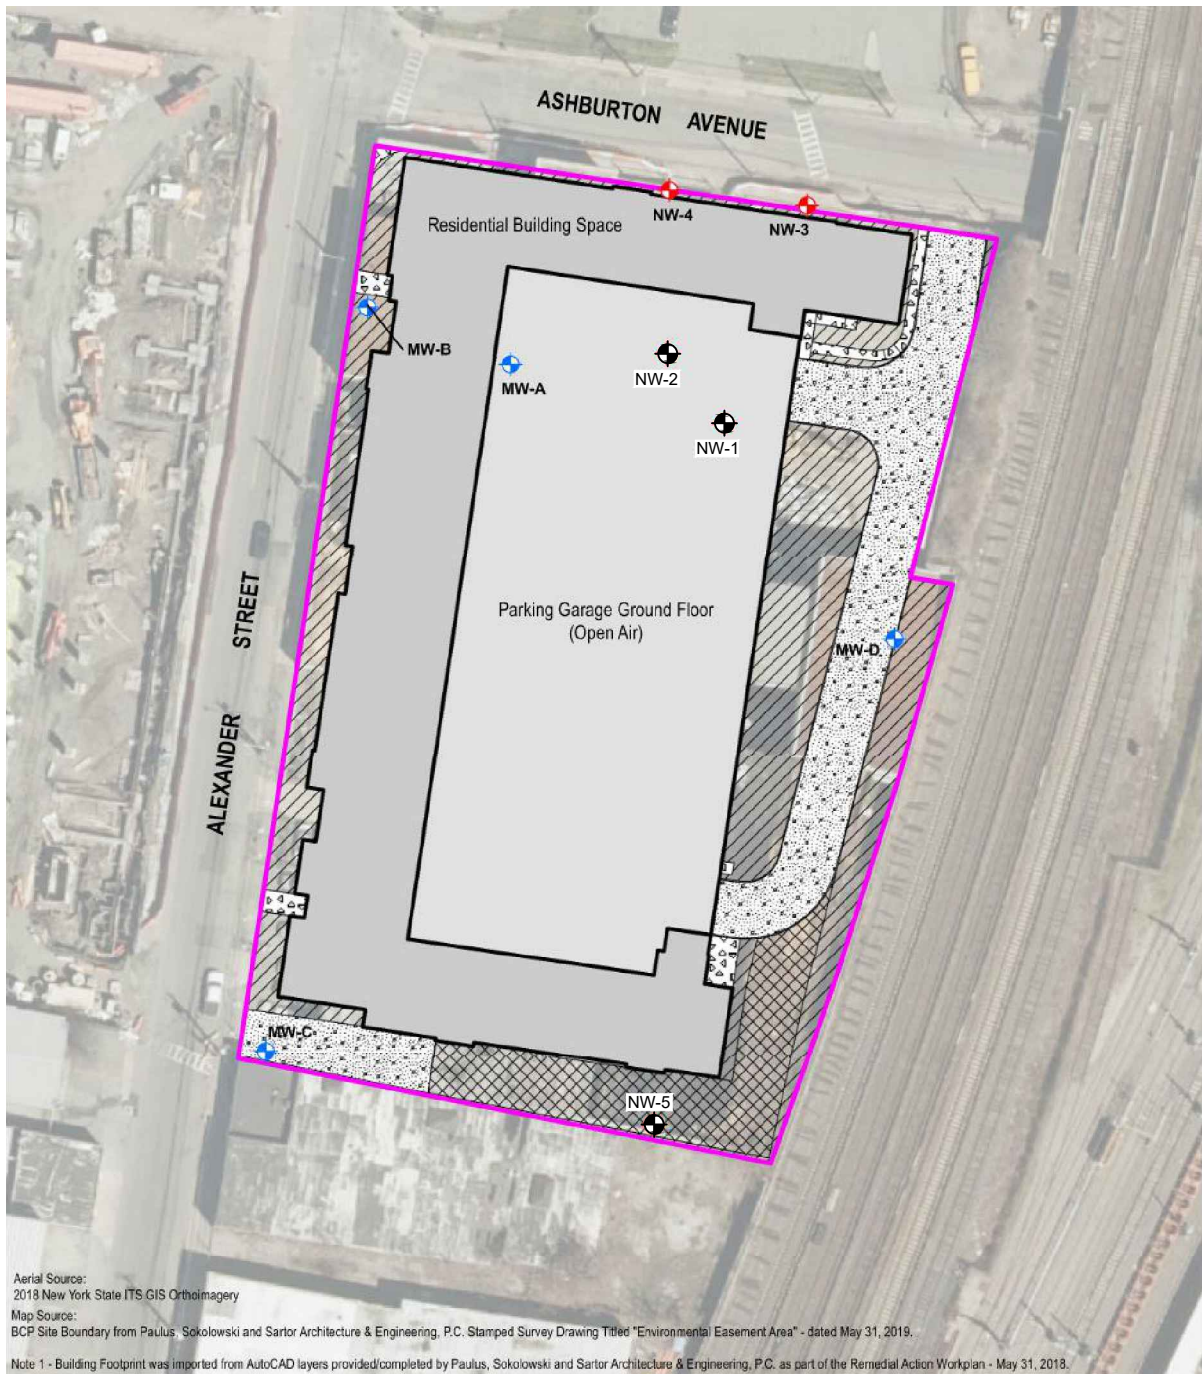

LEGEND

- BCP SITE BOUNDARY
- RESIDENTIAL BUILDING SPACE
- PARKING GARAGE (OPEN AIR)
- SIDEWALK
- GRASS PAVER
- ASPHALT
- LANDSCAPED
- + NAPL RECOVERY WELL
- + GROUNDWATER MONITORING WELL
- + DECOMMISSIONED NAPL RECOVERY WELL

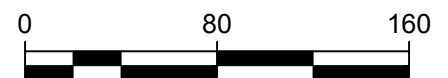

SCALE: 1" = 80'

Quarterly Progress Report
Polychrome East (PCE)
Yonkers, New York

Consolidated Edison Company of New York, Inc.
Long Island City, New York



Project 2201010

NAPL RECOVERY AND
GROUNDWATER
MONITORING WELLS

April 2024

Fig. 3

Attachment A

Waste Disposal Manifests

Please print or type.

Form Approved. OMB No. 2050-0039

2417814

UNIFORM HAZARDOUS WASTE MANIFEST		1. Generator ID Number NYR000254706	2. Page 1 of 1	3. Emergency Response Phone 8606089717	4. Manifest Tracking Number 017996738 FLE
5. Generator's Name and Mailing Address Consolidated Edison of NY Inc-Alt. Melissa Rivera 212-680-8869 31-01 20th Ave- Bldg 136 2nd fl Astoria, NY 11105 Generator's Phone: Alt Melissa A67					
6. Transporter 1 Company Name IVT Transport Inc				U.S. EPA ID Number NJR986628162	
7. Transporter 2 Company Name				U.S. EPA ID Number	
8. Designated Facility Name and Site Address Green Earth of North Jersey, Inc. 9733444004 105 Jacobus Ave. Kearny NJ 07032 Facility's Phone:				U.S. EPA ID Number NJD991291105	
9a. HM	9b. U.S. DOT Description (Including Proper Shipping Name, Hazard Class, ID Number, and Packing Group (if any))	10. Containers No.	Type	11. Total Quantity	12. Unit Wt./Vol.
X	1. NA3077, Hazardous waste, solid, n.o.s. (Benzene), 9, PG-III, RQ (D018)	14	DM	300	P
X	2. NA3082, Hazardous waste, liquid, n.o.s., 9, PG-III, RQ (D018)	2	DM	110	G
	3.				
	4.				
13. Waste Codes					
14. Special Handling Instructions and Additional Information (1) ERG#171: 2230800134 - Used PPE and sampling equipment-Haz. (2) ERG#171: 2230800135 - Purged NAPL and Groundwater-Haz. Order#: 2417814 - Note:					
15. GENERATOR'S/OFFEROR'S CERTIFICATION: I hereby declare that the contents of this consignment are fully and accurately described above by the proper shipping name, and are classified, packaged, marked and labeled/placarded, and are in all respects in proper condition for transport according to applicable international and national governmental regulations. If export shipment and I am the Primary Exporter, I certify that the contents of this consignment conform to the terms of the attached EPA Acknowledgment of Consent. I certify that the waste minimization statement identified in 40 CFR 262.27(a) (if I am a large quantity generator) or (b) (if I am a small quantity generator) is true.					
Generator's/Offoror's Printed/Typed Name Jaime Rivera Signature: <i>Jaime Rivera</i> Month: 11 Day: 31 Year: 24					
16. International Shipments ☐ Import to U.S. ☐ Export from U.S. Port of entry/exit: _____ Transporter signature (for exports only): _____ Date leaving U.S.: _____					
17. Transporter Acknowledgment of Receipt of Materials					
Transporter 1 Printed/Typed Name Nelson Polanco Signature: <i>Nelson Polanco</i> Month: 11 Day: 31 Year: 24					
Transporter 2 Printed/Typed Name _____ Signature _____ Month _____ Day _____ Year _____					
18. Discrepancy					
18a. Discrepancy Indication Space ☐ Quantity ☐ Type ☐ Residue ☐ Partial Rejection ☐ Full Rejection					
Manifest Reference Number: _____					
18b. Alternate Facility (or Generator) Received Under Review/Quality Control Dept.					
Facility's Phone: _____					
18c. Signature of Alternate Facility (or Generator) _____ Month _____ Day _____ Year _____					
19. Hazardous Waste Report Management Method Codes (i.e., codes for hazardous waste treatment, disposal, and recycling systems)					
1. H141		2. H141		3. _____	
4. _____					
20. Designated Facility Owner or Operator: Certification of receipt of hazardous materials covered by the manifest except as noted in Item 18a					
Printed/Typed Name Peter Lang Signature: <i>Peter Lang</i> Month: 2 Day: 1 Year: 24					

Please print or type.

Form Approved. OMB No. 2050-0039

UNIFORM HAZARDOUS WASTE MANIFEST		1. Generator ID Number NYR000254706		2. Page 1 of 1		3. Emergency Response Phone 8606089717		4. Manifest Tracking Number 017989042 FLE	
		5. Generator's Name and Mailing Address Consolidated Edison of NY Inc. Attn: Melissa Peller 31-01 20th Ave. Bldg 136 2nd fl Astoria, NY 11105		6. Transporter 1 Company Name IWT Transport Inc. CENJ		7. Transporter 2 Company Name		8. Designated Facility Name and Site Address Clean Earth of North Jersey, Inc. 105 Jacobus Ave. Keamy NJ 07032	
Generator's Phone: 212-580-8383		Generator's Site Address (if different than mailing address) Consolidated Edison of NY Inc 80-94 Alexander St Yonkers, NY 10701		U.S. EPA ID Number NJR986628162		U.S. EPA ID Number NJD991291105		U.S. EPA ID Number NJD991291105	
9a. HM		9b. U.S. DOT Description (including Proper Shipping Name, Hazard Class, ID Number, and Packing Group (if any))		10. Containers No. Type		11. Total Quantity		12. Unit Wt./Vol.	
X		NA3077, Hazardous waste, solid, n.o.s. (Benzene), 9, PG-III, RQ (D018)		2 DM		150		P	
X		NA3082, Hazardous waste, liquid, n.o.s., 9, PG-III, RQ (D018)		2 DM		110		G	
3.									
4.									
14. Special Handling Instructions and Additional Information (1) ERG#171: 2230800134 - Used PPE and sampling equipment-Haz. (2) ERG#171: 2230800135 - Purged NAPL and Groundwater-Haz.									
15. GENERATOR'S/OFFEROR'S CERTIFICATION: I hereby declare that the contents of this consignment are fully and accurately described above by the proper shipping name, and are classified, packaged, marked and labeled/placarded, and are in all respects in proper condition for transport according to applicable international and national governmental regulations. If export shipment and I am the Primary Exporter, I certify that the contents of this consignment conform to the terms of the attached EPA Acknowledgment of Consent. I certify that the waste minimization statement identified in 40 CFR 262.27(a) (if I am a large quantity generator) or (b) (if I am a small quantity generator) is true.									
Generator's/Officer's Printed/Typed Name Jaime Rivera									
Signature <i>Jaime Rivera</i>									
Month Day Year 2 28 24									
16. International Shipments ☐ Import to U.S. ☐ Export from U.S. Port of entry/exit: _____ Date leaving U.S.: _____									
17. Transporter Acknowledgment of Receipt of Materials									
Transporter 1 Printed/Typed Name Adam Mella									
Signature <i>Adam Mella</i>									
Month Day Year 2 28 24									
Transporter 2 Printed/Typed Name									
Signature									
Month Day Year									
18. Discrepancy									
18a. Discrepancy Indication Space ☐ Quantity ☐ Type ☐ Residue ☐ Partial Rejection ☐ Full Rejection									
18b. Alternate Facility (or Generator) Manifest Reference Number: _____ U.S. EPA ID Number: _____									
Facility's Phone: _____									
18c. Signature of Alternate Facility (or Generator) Received Pending Manifest View/Quality Control Dept									
Month Day Year									
19. Hazardous Waste Report Management Method Codes (i.e., codes for hazardous waste treatment, disposal, and recycling systems) H141 H141									
20. Designated Facility Owner or Operator: Certification of receipt of hazardous materials covered by the manifest except as noted in Item 18a									
Printed/Typed Name Peter Lange									
Signature <i>Peter Lange</i>									
Month Day Year 2 28 24									

DESIGNATED FACILITY TO EPA's e-MANIFEST SYSTEM

Please print or type.

Form Approved. OMB No. 2050-0039

UNIFORM HAZARDOUS WASTE MANIFEST		1. Generator ID Number NYR000254706	2. Page 1 of 1	3. Emergency Response Phone 8606089717	4. Manifest Tracking Number 017991639 FLE			
5. Generator's Name and Mailing Address 212-580-8383		Consolidated Edison of NY Inc. Attn: Melissa Felter 31-01 20th Ave. Bldg 136 2nd fl Astoria, NY 11105		Generator's Site Address (if different than mailing address) Consolidated Edison of NY Inc 80-94 Alexander St Yonkers, NY 10701				
Generator's Phone:								
6. Transporter 1 Company Name WAT Transport Inc.-CENJ				U.S. EPA ID Number NJR986628162				
7. Transporter 2 Company Name				U.S. EPA ID Number				
8. Designated Facility Name and Site Address 9733444004		Clean Earth of North Jersey, Inc. 105 Jacobus Ave. Keamy NJ 07032		U.S. EPA ID Number NJD991291105				
Facility's Phone:								
GENERATOR	9a. HM	9b. U.S. DOT Description (including Proper Shipping Name, Hazard Class, ID Number, and Packing Group (if any))	10. Containers No.	Type	11. Total Quantity	12. Unit Wt./Vol.	13. Waste Codes	
	X	1. NA3077, Hazardous waste, solid, n.o.s. (Benzene), 9, PG-III, RQ (D018)	2	DM	200	P	D018	
	X	2. NA3082, Hazardous waste, liquid, n.o.s., 9, PG-III, RQ (D018)	2	DM	110	G	D018	
		3.						
		4.						
14. Special Handling Instructions and Additional Information (1) ERG#171: 2230800134 - Used PPE and sampling equipment-Haz (2) ERG#171: 2230800135 - Purged NAPL and 2 15. GENERATOR'S/OFFEROR'S CERTIFICATION: I hereby declare that the contents of this consignment are fully and accurately described above by the proper shipping name, and are classified, packaged, marked and labeled/placarded, and are in all respects in proper condition for transport according to applicable international and national governmental regulations. If export shipment and I am the Primary Exporter, I certify that the contents of this consignment conform to the terms of the attached EPA Acknowledgment of Consent. I certify that the waste minimization statement identified in 40 CFR 262.27(a) (if I am a large quantity generator) or (b) (if I am a small quantity generator) is true.								
Generator's/Offoror's Printed/Typed Name James Rivera Jr		Signature <i>James Rivera Jr</i>		Month 13		Day 27		
TRANSPORTER	16. International Shipments ☐ Import to U.S. ☐ Export from U.S. Port of entry/exit: Date leaving U.S.:							
	17. Transporter Acknowledgment of Receipt of Materials							
	Transporter 1 Printed/Typed Name CHARCITELL		Signature <i>CHARCITELL</i>		Month 3		Day 27	
DESIGNATED FACILITY	Transporter 2 Printed/Typed Name		Signature		Month		Day	
	18. Discrepancy							
	18a. Discrepancy Indication Space ☐ Quantity ☐ Type ☐ Residue ☐ Partial Rejection ☐ Full Rejection							
	18b. Alternate Facility (or Generator) Manifest Reference Number:							
Facility's Phone:								
18c. Signature of Alternate Facility (or Generator)				Month		Day		
19. Hazardous Waste Report Management Method Codes (i.e., codes for hazardous waste treatment, disposal, and recycling systems) H141 H141 3. 4.								
20. Designated Facility Owner or Operator: Certification of receipt of hazardous materials covered by the manifest except as noted in Item 18a Printed/Typed Name: Peter Lange Signature: <i>Peter Lange</i> Month: 13 Day: 28 Year: 24								

Attachment B

Historic Well Gauging Measurements

Attachment B. Historic Well Gauging Measurements
Polychrome East Site
Yonkers, New York

Well ID	Date:	Time:	Depth to LNAPL (Ft.)	Depth to Water (Ft.)	Depth to DNAPL (Ft.)	Total Depth (Ft.)	LNAPL Thickness (Ft.)	DNAPL Thickness (Ft.)	Comments
MW-A	10/7/2020	10:10:00 AM	ND	9.92	ND	15.50	NA	NA	
	10/21/2020	7:35:00 AM	ND	9.54	ND	15.45	NA	NA	
	11/4/2020	5:25:00 AM	ND	9.53	ND	15.60	NA	NA	
	11/18/2020	8:10:00 AM	ND	9.63	ND	16.12	NA	NA	
	12/1/2020	8:55:00 AM	ND	9.43	ND	15.51	NA	NA	
	12/16/2020	7:30:00 AM	ND	8.55	ND	15.48	NA	NA	
	12/29/2020	7:30:00 AM	ND	9.58	ND	15.52	NA	NA	
	1/13/2021	8:15:00 AM	ND	9.72	ND	15.56	NA	NA	
	1/27/2021	7:15:00 AM	ND	9.93	ND	15.12	NA	NA	
	2/8/2021	7:30:00 AM	ND	9.60	ND	15.50	NA	NA	
	2/24/2021	12:50:00 PM	ND	9.47	ND	15.50	NA	NA	
	3/10/2021	9:00:00 AM	ND	9.85	ND	15.56	NA	NA	
	3/24/2021	8:36:00 AM	ND	9.92	ND	15.56	NA	NA	
	4/7/2021	7:45:00 AM	ND	9.77	ND	15.50	NA	NA	
	4/21/2021	8:30:00 AM	ND	9.65	ND	15.51	NA	NA	
	5/5/2021	9:10:00 AM	ND	9.51	ND	15.46	NA	NA	
	5/17/2021	8:05:00 AM	ND	9.69	ND	15.44	NA	NA	
	6/2/2021	8:37:00 AM	ND	9.48	ND	15.46	NA	NA	
	6/16/2021	9:19:00 AM	ND	9.37	ND	15.58	NA	NA	
	6/30/2021	8:10:00 AM	ND	9.63	ND	15.55	NA	NA	
	7/14/2021	7:47:00 AM	ND	8.80	ND	15.57	NA	NA	
	7/27/2021	7:38:00 AM	ND	8.45	ND	15.48	NA	NA	
	12/20/2021	9:55:00 AM	ND	10.16	ND	15.57	NA	NA	
MW-B	10/7/2020	9:50:00 AM	ND	6.76	ND	16.62	NA	NA	
	10/21/2020	7:45:00 AM	ND	6.00	ND	16.25	NA	NA	
	11/4/2020	5:30:00 AM	ND	6.08	ND	16.33	NA	NA	
	11/18/2020	8:15:00 AM	ND	6.17	ND	16.31	NA	NA	
	12/1/2020	9:00:00 AM	ND	5.67	ND	16.29	NA	NA	
	12/16/2020	7:35:00 AM	ND	6.09	ND	16.18	NA	NA	
	12/29/2020	7:35:00 AM	ND	5.92	ND	16.23	NA	NA	
	1/13/2021	8:00:00 AM	ND	6.14	ND	16.31	NA	NA	
	1/27/2021	7:20:00 AM	ND	6.38	ND	16.34	NA	NA	
	2/8/2021	7:50:00 AM	ND	6.32	ND	17.31	NA	NA	
	2/24/2021	7:15:00 AM	ND	6.16	ND	16.29	NA	NA	
	3/10/2021	9:10:00 AM	ND	6.24	ND	16.29	NA	NA	
	3/24/2021	8:32:00 AM	ND	6.36	ND	16.19	NA	NA	
	4/7/2021	7:50:00 AM	ND	6.10	ND	16.23	NA	NA	
	4/21/2021	8:35:00 AM	ND	5.82	ND	16.23	NA	NA	
	5/5/2021	9:03:00 AM	ND	5.62	ND	16.20	NA	NA	
	5/17/2021	8:10:00 AM	ND	6.00	ND	16.19	NA	NA	
	6/2/2021	8:42:00 AM	ND	5.44	ND	16.19	NA	NA	
	6/16/2021	9:10:00 AM	ND	5.35	ND	16.32	NA	NA	
	6/30/2021	7:55:00 AM	ND	5.73	ND	16.38	NA	NA	
	7/14/2021	7:35:00 AM	ND	4.79	ND	16.26	NA	NA	
	7/27/2021	7:30:00 AM	ND	4.54	ND	16.29	NA	NA	
	12/20/2021	11:40:00 AM	ND	7.62	ND	16.40	NA	NA	
MW-C	10/7/2020	9:55:00 AM	ND	6.91	ND	13.83	NA	NA	
	10/21/2020	7:55:00 AM	ND	6.52	ND	13.84	NA	NA	
	11/4/2020	5:40:00 AM	ND	6.45	ND	13.91	NA	NA	
	11/18/2020	8:25:00 AM	ND	6.59	ND	14.19	NA	NA	
	12/1/2020	9:05:00 AM	ND	6.31	ND	13.84	NA	NA	
	12/16/2020	7:40:00 AM	ND	6.50	ND	13.85	NA	NA	
	12/29/2020	7:40:00 AM	ND	6.27	ND	13.60	NA	NA	
	1/13/2021	8:05:00 AM	ND	6.49	ND	13.71	NA	NA	
	1/27/2021	7:25:00 AM	ND	6.70	ND	13.93	NA	NA	
	2/8/2021	8:00:00 AM	ND	6.69	ND	13.86	NA	NA	
	2/24/2021	7:20:00 AM	ND	6.58	ND	13.92	NA	NA	
	3/10/2021	9:15:00 AM	ND	6.26	ND	13.88	NA	NA	
	3/24/2021	8:41:00 AM	ND	6.78	ND	13.82	NA	NA	

Attachment B. Historic Well Gauging Measurements
Polychrome East Site
Yonkers, New York

Well ID	Date:	Time:	Depth to LNAPL (Ft.)	Depth to Water (Ft.)	Depth to DNAPL (Ft.)	Total Depth (Ft.)	LNAPL Thickness (Ft.)	DNAPL Thickness (Ft.)	Comments
MW-C	4/7/2021	7:55:00 AM	ND	6.61	ND	13.82	NA	NA	
	4/21/2021	8:40:00 AM	ND	6.31	ND	13.82	NA	NA	
	5/5/2021	9:05:00 AM	ND	6.23	ND	13.84	NA	NA	
	5/17/2021	8:15:00 AM	ND	6.45	ND	13.75	NA	NA	
	6/2/2021	8:47:00 AM	ND	6.01	ND	13.78	NA	NA	
	6/16/2021	9:03:00 AM	ND	5.79	ND	13.91	NA	NA	
	6/30/2021	8:00:00 AM	ND	6.15	ND	13.89	NA	NA	
	7/14/2021	7:40:00 AM	ND	5.39	ND	13.91	NA	NA	
	7/27/2021	7:33:00 AM	ND	5.48	ND	13.90	NA	NA	
	12/20/2021	1:00:00 PM	ND	7.72	ND	12.16	NA	NA	
MW-D	10/7/2020	10:05:00 AM	ND	7.90	ND	15.60	NA	NA	
	10/21/2020	8:00:00 AM	ND	7.71	ND	15.65	NA	NA	
	11/4/2020	5:45:00 AM	ND	7.41	ND	15.69	NA	NA	
	11/18/2020	8:30:00 AM	ND	7.41	ND	15.98	NA	NA	
	12/1/2020	9:10:00 AM	ND	7.23	ND	15.72	NA	NA	
	12/16/2020	7:45:00 AM	ND	7.17	ND	15.57	NA	NA	
	12/29/2020	7:45:00 AM	ND	7.13	ND	15.60	NA	NA	
	1/13/2021	8:10:00 AM	ND	7.40	ND	15.70	NA	NA	
	1/27/2021	7:30:00 AM	ND	7.44	ND	15.62	NA	NA	
	2/8/2021	8:15:00 AM	ND	7.72	ND	15.63	NA	NA	
	2/24/2021	7:30:00 AM	ND	7.59	ND	15.59	NA	NA	
	3/10/2021	9:25:00 AM	ND	7.23	ND	15.54	NA	NA	
	3/24/2021	8:29:00 AM	ND	7.51	ND	15.53	NA	NA	
	4/7/2021	8:00:00 AM	ND	7.35	ND	15.58	NA	NA	
	4/21/2021	8:45:00 AM	ND	7.14	ND	15.59	NA	NA	
	5/5/2021	9:07:00 AM	ND	7.19	ND	15.56	NA	NA	
	5/17/2021	8:20:00 AM	ND	7.20	ND	15.54	NA	NA	
	6/2/2021	8:53:00 AM	ND	6.94	ND	15.56	NA	NA	
	6/16/2021	9:14:00 AM	ND	6.54	ND	15.64	NA	NA	
	6/30/2021	8:05:00 AM	ND	7.07	ND	15.66	NA	NA	
	7/14/2021	7:43:00 AM	ND	6.06	ND	15.56	NA	NA	
	7/27/2021	7:35:00 AM	ND	6.41	ND	15.56	NA	NA	
	12/20/2021	8:22:00 AM	ND	7.95	ND	15.64	NA	NA	
NW-1	10/7/2020	10:30:00 AM	ND	9.30	ND	27.03	NA	NA	
	10/21/2020	8:35:00 AM	ND	9.06	ND	27.08	NA	NA	
	11/4/2020	6:30:00 AM	ND	8.90	ND	27.00	NA	NA	
	11/18/2020	10:15:00 AM	ND	8.93	ND	28.22	NA	NA	
	12/1/2020	9:55:00 AM	ND	8.70	ND	27.05	NA	NA	
	12/16/2020	8:50:00 AM	ND	8.77	ND	26.89	NA	NA	
	12/29/2020	8:40:00 AM	ND	8.59	ND	26.97	NA	NA	
	1/13/2021	8:25:00 AM	ND	8.89	ND	26.98	NA	NA	
	1/27/2021	8:40:00 AM	ND	8.95	ND	26.98	NA	NA	
	2/8/2021	9:35:00 AM	ND	9.08	ND	27.02	NA	NA	
	2/24/2021	8:40:00 AM	ND	8.98	ND	26.97	NA	NA	
	3/10/2021	9:50:00 AM	ND	8.76	ND	27.04	NA	NA	
	3/24/2021	8:53:00 AM	ND	8.92	ND	27.04	NA	NA	
	4/7/2021	8:05:00 AM	ND	8.81	ND	27.62	NA	NA	
	4/21/2021	8:50:00 AM	ND	8.43	ND	27.02	NA	NA	
	5/5/2021	9:12:00 AM	ND	8.55	ND	26.96	NA	NA	
	5/17/2021	9:15:00 AM	ND	8.61	ND	26.90	NA	NA	
	6/2/2021	9:04:00 AM	ND	8.16	ND	26.91	NA	NA	
	6/16/2021	9:19:00 AM	ND	8.02	ND	27.19	NA	NA	
	6/30/2021	9:16:00 AM	ND	8.39	ND	26.99	NA	NA	
	7/14/2021	8:35:00 AM	ND	7.54	ND	26.97	NA	NA	
	7/27/2021	7:43:00 AM	ND	7.51	ND	26.85	NA	NA	
	8/11/2021	10:50:00 AM	ND	8.19	ND	26.97	NA	NA	
	8/23/2021	9:25:00 AM	ND	6.93	ND	27.02	NA	NA	
	9/8/2021	9:02:00 AM	ND	6.99	ND	27.03	NA	NA	
	9/21/2021	10:38:00 AM	ND	8.03	ND	27.04	NA	NA	
	10/7/2021	9:20:00 AM	ND	8.29	ND	26.97	NA	NA	

Attachment B. Historic Well Gauging Measurements
Polychrome East Site
Yonkers, New York

Well ID	Date:	Time:	Depth to LNAPL (Ft.)	Depth to Water (Ft.)	Depth to DNAPL (Ft.)	Total Depth (Ft.)	LNAPL Thickness (Ft.)	DNAPL Thickness (Ft.)	Comments
NW-1	10/20/2021	7:15:00 AM	ND	8.50	ND	27.03	NA	NA	
	11/4/2021	9:55:00 AM	ND	7.81	ND	27.03	NA	NA	
	11/17/2021	8:15:00 AM	ND	8.16	ND	27.03	NA	NA	
	12/1/2021	8:55:00 AM	ND	8.83	ND	26.99	NA	NA	
	12/14/2021	7:50:00 AM	ND	9.23	ND	26.98	NA	NA	
	12/28/2021	9:30:00 AM	ND	9.34	ND	27.02	NA	NA	
	1/13/2022	8:50:00 AM	ND	9.17	ND	27.01	NA	NA	
	1/27/2022	8:40:00 AM	ND	9.19	ND	27.02	NA	NA	
	2/7/2022	8:55:00 AM	ND	9.10	ND	27.01	NA	NA	
	2/24/2022	8:40:00 AM	ND	9.11	ND	27.04	NA	NA	
	3/17/2022	9:02:00 AM	ND	9.11	ND	27.19	NA	NA	
	3/28/2022	11:05:00 AM	ND	9.08	ND	26.95	NA	NA	
	4/13/2022	9:10:00 AM	ND	8.37	ND	26.92	NA	NA	
	4/29/2022	7:57:00 AM	ND	8.97	ND	26.97	NA	NA	
	5/12/2022	10:55:00 AM	ND	8.25	ND	27.00	NA	NA	
	5/25/2022	10:00:00 AM	ND	8.41	ND	26.92	NA	NA	
	6/9/2022	10:45:00 AM	ND	7.85	ND	26.97	NA	NA	
	6/23/2022	10:10:00 AM	ND	8.30	ND	27.31	NA	NA	
	7/7/2022	10:27:00 AM	ND	8.89	ND	26.95	NA	NA	
	7/21/2022	10:54:00 AM	ND	8.14	ND	27.20	NA	NA	
	8/4/2022	1:40:00 PM	ND	8.46	ND	27.08	NA	NA	
	8/18/2022	10:25:00 AM	ND	8.81	ND	26.95	NA	NA	
NW-2	10/7/2020	10:55:00 AM	ND	9.11	ND	24.62	NA	NA	
	10/21/2020	8:30:00 AM	ND	9.01	ND	24.73	NA	NA	
	11/4/2020	6:40:00 AM	ND	9.00	ND	24.77	NA	NA	
	11/18/2020	10:10:00 AM	ND	9.06	ND	25.69	NA	NA	
	12/1/2020	9:50:00 AM	ND	8.62	ND	24.82	NA	NA	
	12/16/2020	8:55:00 AM	ND	8.86	ND	24.66	NA	NA	
	12/29/2020	8:45:00 AM	ND	8.79	ND	24.68	NA	NA	
	1/13/2021	8:20:00 AM	ND	9.93	ND	24.72	NA	NA	
	1/27/2021	8:45:00 AM	ND	8.99	ND	24.66	NA	NA	
	2/8/2021	9:40:00 AM	ND	9.24	ND	24.71	NA	NA	
	2/24/2021	8:50:00 AM	ND	9.06	ND	24.56	NA	NA	
	3/10/2021	9:55:00 AM	ND	8.98	ND	24.68	NA	NA	
	3/24/2021	8:50:00 AM	ND	8.99	ND	24.62	NA	NA	
	4/7/2021	8:10:00 AM	ND	8.87	ND	24.54	NA	NA	
	4/21/2021	8:55:00 AM	ND	8.58	ND	24.61	NA	NA	
	5/5/2021	9:15:00 AM	ND	8.59	ND	25.61	NA	NA	
	5/17/2021	9:10:00 AM	ND	8.77	ND	24.54	NA	NA	
	6/2/2021	9:04:00 AM	ND	8.44	ND	24.53	NA	NA	
	6/16/2021	9:25:00 AM	ND	8.19	ND	24.66	NA	NA	
	6/30/2021	9:12:00 AM	ND	8.50	ND	24.63	NA	NA	
	7/14/2021	8:40:00 AM	ND	7.66	ND	24.57	NA	NA	
	7/27/2021	7:41:00 AM	ND	7.76	ND	24.57	NA	NA	
	8/11/2021	10:55:00 AM	ND	8.38	ND	24.68	NA	NA	
	8/23/2021	9:20:00 AM	ND	7.74	ND	24.59	NA	NA	
	9/8/2021	9:04:00 AM	ND	7.18	ND	24.64	NA	NA	
	9/21/2021	10:39:00 AM	ND	8.29	ND	24.63	NA	NA	
	10/7/2021	9:25:00 AM	ND	8.50	ND	24.57	NA	NA	
	10/20/2021	7:20:00 AM	ND	8.62	ND	24.61	NA	NA	
	11/4/2021	10:00:00 AM	ND	8.00	ND	24.64	NA	NA	
	11/17/2021	8:20:00 AM	ND	8.49	ND	24.66	NA	NA	
	12/1/2021	9:00:00 AM	ND	9.00	ND	24.59	NA	NA	
	12/14/2021	7:55:00 AM	ND	9.37	ND	24.63	NA	NA	
	12/28/2021	9:40:00 AM	ND	9.33	ND	24.62	NA	NA	
	1/13/2022	8:55:00 AM	ND	9.34	ND	24.62	NA	NA	
	1/27/2022	8:45:00 AM	ND	9.28	ND	24.62	NA	NA	
	2/7/2022	9:00:00 AM	ND	9.13	ND	24.62	NA	NA	
	2/24/2022	8:45:00 AM	ND	9.19	ND	24.63	NA	NA	
	3/17/2022	9:07:00 AM	ND	9.17	ND	24.65	NA	NA	

Attachment B. Historic Well Gauging Measurements
Polychrome East Site
Yonkers, New York

Well ID	Date:	Time:	Depth to LNAPL (Ft.)	Depth to Water (Ft.)	Depth to DNAPL (Ft.)	Total Depth (Ft.)	LNAPL Thickness (Ft.)	DNAPL Thickness (Ft.)	Comments
NW-2	3/28/2022	11:00:00 AM	ND	10.12	ND	24.80	NA	NA	
	4/13/2022	9:05:00 AM	ND	8.62	ND	24.65	NA	NA	
	4/29/2022	7:50:00 AM	ND	8.68	ND	24.59	NA	NA	
	5/12/2022	11:00:00 AM	ND	8.57	ND	24.55	NA	NA	
	5/25/2022	10:05:00 AM	ND	8.73	ND	24.51	NA	NA	
	6/9/2022	10:40:00 AM	ND	8.07	ND	24.48	NA	NA	
	6/23/2022	10:23:00 AM	ND	8.53	ND	24.93	NA	NA	
	7/7/2022	10:22:00 AM	ND	9.00	ND	24.42	NA	NA	
	7/21/2022	11:00:00 AM	ND	8.50	ND	24.80	NA	NA	
NW-3	8/4/2022	1:50:00 PM	ND	8.77	ND	25.70	NA	NA	
	8/18/2022	10:20:00 AM	ND	8.8	ND	24.53	NA	NA	
	10/7/2020	11:45:00 AM	ND	6.30	16.01	18.58	NA	2.57	Pre-pumping measurement
	10/14/2020	8:00:00 AM	ND	6.20	ND	18.40	NA	NA	Post-pumping measurement ~4 -gallons removed
	10/21/2020	10:10:00 AM	ND	6.26	15.04	18.63	NA	3.59	Pre-pumping measurement
	10/21/2020	12:45:00 PM	ND	6.26	ND	18.63	NA	NA	Post-pumping measurement ~5 -gallons removed
	11/4/2020	8:00:00 AM	ND	6.30	15.55	18.72	NA	3.17	Pre-pumping measurement
	11/5/2020	8:15:00 AM	ND	6.35	ND	18.74	NA	NA	Post-pumping measurement ~4 -gallons removed
	11/18/2020	11:05:00 AM	ND	7.42	16.14	18.96	NA	2.82	
	11/19/2020	7:45:00 AM	ND	7.41	16.12	18.95	NA	2.83	Pre-pumping measurement
	11/19/2020	8:00:00 AM	ND	7.43	ND	18.97	NA	NA	Post-pumping measurement ~10 -gallons removed
	12/1/2020	10:30:00 AM	ND	6.11	15.40	18.69	NA	3.29	Pre-pumping measurement
	12/2/2020	8:35:00 AM	ND	6.09	ND	18.72	NA	NA	Post-pumping measurement ~30 -gallons removed
	12/16/2020	10:30:00 AM	ND	6.21	16.25	18.68	NA	2.43	Pre-pumping measurement
	12/18/2020	9:45:00 AM	ND	6.40	ND	18.62	NA	NA	Post-pumping measurement ~3 -gallons removed
	12/29/2020	10:30:00 AM	ND	6.20	17.70	18.65	NA	0.95	
	12/30/2020	8:15:00 AM	ND	6.19	17.70	18.65	NA	0.95	Pre-pumping measurement
	12/30/2020	8:45:00 AM	ND	6.17	ND	18.65	NA	NA	Post-pumping measurement ~3 -gallons removed
	1/13/2021	9:55:00 AM	ND	6.18	15.21	18.65	NA	3.44	
	1/14/2021	7:40:00 AM	ND	6.18	15.05	18.65	NA	3.60	Pre-pumping measurement
	1/14/2021	7:50:00 AM	ND	6.54	ND	18.65	NA	NA	Post-pumping measurement ~5 -gallons removed
	1/27/2021	10:25:00 AM	ND	6.36	16.40	18.73	NA	2.33	
	1/28/2021	7:50:00 AM	ND	6.60	16.40	18.73	NA	2.33	Pre-pumping measurement
	1/28/2021	7:55:00 AM	ND	6.70	ND	18.73	NA	NA	Post-pumping measurement ~4 -gallons removed
	2/8/2021	10:30:00 AM	ND	6.35	16.91	18.60	NA	1.69	
	2/11/2021	9:45:00 AM	ND	6.36	16.95	18.60	NA	1.65	Pre-pumping measurement
	2/11/2021	10:00:00 AM	ND	6.40	ND	18.60	NA	NA	Post-pumping measurement ~3 -gallons removed
	2/24/2021	10:00:00 AM	ND	6.30	16.75	18.59	NA	1.84	
	2/25/2021	7:40:00 AM	ND	6.32	16.75	18.59	NA	1.84	Pre-pumping measurement
	2/25/2021	7:45:00 AM	ND	6.33	ND	18.60	NA	NA	Post-pumping measurement ~3 -gallons removed
	3/10/2021	11:10:00 AM	ND	6.26	16.42	18.70	NA	2.28	
	3/11/2021	7:55:00 AM	ND	6.25	16.22	18.70	NA	2.28	Pre-pumping measurement
	3/11/2021	8:10:00 AM	ND	6.26	ND	18.71	NA	NA	Post-pumping measurement ~3 gallons removed
	3/24/2021	9:43:00 AM	ND	6.28	17.55	18.60	NA	1.05	
	3/25/2021	8:20:00 AM	ND	6.19	17.45	18.61	NA	1.16	Pre-pumping measurement
	3/25/2021	8:30:00 AM	ND	6.18	ND	18.64	NA	NA	Post-pumping measurement ~4 gallons removed
	4/7/2021	8:15:00 AM	ND	6.22	17.74	18.69	NA	0.95	
	4/8/2021	6:50:00 AM	ND	6.21	17.68	18.69	NA	NA	Pre-pumping measurement
	4/8/2021	7:44:00 AM	ND	6.26	ND	18.65	NA	NA	Post-pumping measurement ~6.5 gallons removed
	4/21/2021	9:00:00 AM	ND	6.16	17.79	18.64	NA	0.85	
	4/22/2021	7:20:00 AM	ND	6.18	17.40	18.64	NA	1.24	Pre-pumping measurement
	4/22/2021	7:40:00 AM	ND	6.21	ND	18.64	NA	NA	Post-pumping measurement ~9 gallons removed
	5/5/2021	10:20:00 AM	ND	6.21	16.75	18.63	NA	1.88	
	5/6/2021	8:00:00 AM	ND	6.22	17.81	18.63	NA	0.82	Pre-pumping measurement
	5/6/2021	8:45:00 AM	ND	6.24	ND	18.64	NA	NA	Post-pumping measurement ~9 gallons removed
	5/17/2021	10:10:00 AM	ND	6.19	16.80	18.65	NA	1.85	
	5/20/2021	8:00:00 AM	ND	6.20	16.77	18.64	NA	1.87	Pre-pumping measurement
	5/20/2021	8:20:00 AM	ND	6.26	ND	18.68	NA	NA	Post-pumping measurement ~5 gallons removed
	6/2/2021	10:10:00 AM	ND	6.03	16.31	18.64	NA	2.33	
	6/3/2021	7:45:00 AM	ND	6.00	16.30	18.64	NA	2.34	Pre-pumping measurement
	6/3/2021	8:00:00 AM	ND	6.06	ND	18.64	NA	NA	Post-pumping measurement ~5.5 gallons removed

Attachment B. Historic Well Gauging Measurements
Polychrome East Site
Yonkers, New York

Well ID	Date:	Time:	Depth to LNAPL (Ft.)	Depth to Water (Ft.)	Depth to DNAPL (Ft.)	Total Depth (Ft.)	LNAPL Thickness (Ft.)	DNAPL Thickness (Ft.)	Comments
NW-3	6/16/2021	10:15:00 AM	ND	6.00	16.51	18.71	NA	2.20	
	6/17/2021	7:15:00 AM	ND	6.02	16.50	18.67	NA	2.17	Pre-pumping measurement
	6/17/2021	7:55:00 AM	ND	6.05	ND	18.67	NA	NA	Post-pumping measurement ~1.5 gallons removed
	6/30/2021	10:25:00 AM	ND	6.15	17.10	18.72	NA	1.62	
	7/1/2021	7:25:00 AM	ND	6.15	17.10	18.72	NA	1.62	Pre-pumping measurement
	7/1/2021	7:30:00 AM	ND	6.18	ND	18.72	NA	NA	Post-pumping measurement ~3.4 gallons removed
	7/14/2021	10:00:00 AM	ND	5.73	17.29	18.73	NA	1.44	
	7/15/2021	8:15:00 AM	ND	6.05	17.30	18.71	NA	1.41	Pre-pumping measurement
	7/15/2021	8:45:00 AM	ND	6.15	ND	18.71	NA	NA	Post-pumping measurement ~4.25 gallons removed
	7/27/2021	9:50:00 AM	ND	5.76	17.30	18.68	NA	1.38	
	7/29/2021	7:20:00 AM	ND	6.14	17.30	18.68	NA	1.38	Pre-pumping measurement
	7/29/2021	7:35:00 AM	ND	6.23	ND	18.68	NA	NA	Post-pumping measurement ~5.95 gallons removed
	8/11/2021	12:10:00 PM	ND	6.25	16.65	18.71	NA	2.06	
	8/12/2021	7:45:00 AM	ND	6.23	16.65	18.71	NA	2.06	Pre-pumping measurement
	8/12/2021	7:55:00 AM	ND	6.25	ND	18.71	NA	NA	Post-pumping measurement ~5.1 gallons removed
	8/23/2021	11:50:00 AM	ND	5.58	17.40	18.71	NA	1.31	
	8/24/2021	7:45:00 AM	ND	5.80	17.40	18.71	NA	1.31	Pre-pumping measurement
	8/24/2021	7:55:00 AM	ND	5.82	ND	18.71	NA	NA	Post-pumping measurement ~1.3 gallons removed
	9/8/2021	10:30:00 AM	ND	5.72	16.65	18.75	NA	2.10	
	9/9/2021	8:00:00 AM	ND	5.71	16.65	18.75	NA	2.10	Pre-pumping measurement
	9/9/2021	8:15:00 AM	ND	5.75	ND	18.75	NA	NA	Post-pumping measurement ~4.3 gallons removed
	9/21/2021	11:45:00 AM	ND	6.10	16.15	18.71	NA	2.56	
	9/23/2021	7:30:00 AM	ND	6.16	16.15	18.71	NA	2.56	Pre-pumping measurement
	9/23/2021	8:00:00 AM	ND	6.40	ND	18.71	NA	NA	Post-pumping measurement ~3 gallons removed
	10/7/2021	11:24:00 AM	ND	6.13	17.35	18.65	NA	1.30	
	10/8/2021	7:10:00 AM	ND	6.11	17.38	18.64	NA	1.26	Pre-pumping measurement
	10/8/2021	8:10:00 AM	ND	6.21	ND	18.64	NA	NA	Post-pumping measurement ~4 gallons removed
	10/20/2021	11:00:00 AM	ND	6.18	18.00	18.66	NA	0.66	
	10/21/2021	7:50:00 AM	ND	6.18	18.00	18.66	NA	0.66	Pre-pumping measurement
	10/21/2021	8:15:00 AM	ND	6.21	ND	18.66	NA	NA	Post-pumping measurement ~1.5 gallons removed
	11/4/2021	1:05:00 PM	ND	6.01	17.95	18.74	NA	0.79	
	11/5/2021	7:45:00 AM	ND	6.04	17.79	18.73	NA	0.94	Pre-pumping measurement
	11/5/2021	8:10:00 AM	ND	6.14	ND	18.73	NA	NA	Post-pumping measurement ~5.5 gallons removed
	11/17/2021	9:40:00 AM	ND	6.22	17.90	18.73	NA	0.83	
	11/19/2021	9:20:00 AM	ND	6.25	17.90	18.73	NA	0.83	Pre-pumping measurement
	11/19/2021	9:50:00 AM	ND	6.26	ND	18.73	NA	NA	Post-pumping measurement ~3.5 gallons removed
	12/1/2021	11:15:00 AM	ND	6.25	18.01	18.72	NA	0.71	
	12/2/2021	8:10:00 AM	ND	6.40	18.01	18.72	NA	0.71	Pre-pumping measurement
	12/2/2021	8:25:00 AM	ND	6.42	ND	18.72	NA	NA	Post-pumping measurement ~3.5 gallons removed
	12/14/2021	12:05:00 PM	ND	6.44	18.15	18.71	NA	0.56	
	12/15/2021	9:05:00 AM	ND	6.43	18.15	18.71	NA	0.56	Pre-pumping measurement
	12/15/2021	9:15:00 AM	ND	6.45	ND	18.71	NA	NA	Post-pumping measurement ~4 gallons removed
	12/28/2021	9:50:00 AM	ND	6.39	18.36	18.71	NA	0.35	
	1/13/2022	10:15:00 AM	ND	6.42	17.76	18.71	NA	0.95	
	1/14/2022	8:00:00 AM	ND	6.42	17.76	18.71	NA	0.95	Pre-pumping measurement
	1/14/2022	8:05:00 AM	ND	6.36	ND	18.71	NA	NA	Post-pumping measurement ~8 gallons removed
	1/27/2022	8:05:00 AM	ND	6.42	18.32	18.70	NA	0.38	
	2/7/2022	10:15:00 AM	ND	6.31	18.21	18.70	NA	0.49	
	2/24/2022	8:00:00 AM	ND	6.28	17.93	18.71	NA	0.78	
	2/25/2022	8:00:00 AM	ND	6.28	17.93	18.71	NA	0.78	Pre-pumping measurement
	2/25/2022	8:05:00 AM	ND	6.36	ND	18.71	NA	NA	Post-pumping measurement ~4 gallons removed
	3/17/2022	8:45:00 AM	ND	6.40	17.60	18.60	NA	1.0	Pre-pumping measurement
	3/17/2022	12:35:00 PM	ND	NA	ND	18.60	NA	NA	Post-pumping measurement ~8 gallons removed
	3/28/2022	9:25:00 AM	ND	6.28	18.16	18.70	NA	0.54	Pre-Pumping Measurement- Pumping not conducted 3/28/2022
	4/1/2022	1:05:00 PM	ND	6.25	18.06	18.64	NA	0.58	Pre- pumping measurement
	4/1/2022	1:20:00 PM	ND	6.25	18.01	18.64	NA	0.05	Post pumping measruement ~2.5 gallons removed
	4/13/2022	8:57:00 AM	ND	6.10	17.95	18.55	NA	0.6	Pre-pumping measurement
	4/13/2022	12:35:00 PM	ND	6.10	ND	18.75	NA	NA	Post pumping measruement ~10 gallons removed
	4/29/2022	7:32:00 AM	ND	6.12	17.18	18.64	NA	1.46	Pre-pumping measurement
	4/29/2022	8:30:00 AM	ND	ND	18.58	18.64	NA	0.06	Post pumping measruement ~12 gallons removed

Attachment B. Historic Well Gauging Measurements
Polychrome East Site
Yonkers, New York

Well ID	Date:	Time:	Depth to LNAPL (Ft.)	Depth to Water (Ft.)	Depth to DNAPL (Ft.)	Total Depth (Ft.)	LNAPL Thickness (Ft.)	DNAPL Thickness (Ft.)	Comments
NW-3	5/12/2022	10:35:00 AM	ND	6.22	17.74	18.57	NA	0.83	Pre-pumping measurement
	5/12/2022	12:45:00 PM	ND	ND	18.57	18.6	NA	0.03	Post pumping measruement ~11 gallons removed
	5/25/2022	9:45:00 AM	ND	6.19	17.8	18.58	NA	0.78	Pre-pumping measurement
	5/25/2022	2:00:00 PM	ND	ND	18.56	18.58	NA	0.02	Post pumping measruement ~4.5 gallons removed
	6/9/2022	10:30:00 AM	ND	5.77	17.83	18.58	NA	0.75	Pre-pumping measurement
	6/9/2022	12:45:00 PM	ND	ND	ND	18.58	NA	0.03	Post pumping measurement ~2.5 gallons removed
	6/23/2022	8:55:00 AM	ND	6.12	17.7	18.58	NA	0.88	
	7/7/2022	9:13:00 PM	ND	6.23	17.26	18.62	NA	1.36	Pre-pumping measurement
	7/7/2022	9:50:00 AM	ND	ND	18.59	18.62	NA	0.03	Post pumping measurement ~3.0 gallons removed
	7/21/2022	9:51:00 PM	ND	6.2	17.95	18.6	NA	0.65	Pre-pumping measurement
	7/21/2022	10:10:00 AM	ND	ND	18.55	18.6	NA	0.05	Post pumping measurement ~2.0 gallons removed
	8/4/2022	1:40:00 PM	ND	6.11	17.89	18.71	NA	0.82	Pre-pumping measurement
	8/5/2022	8:48:00 AM	ND	ND	18.5	18.71	NA	0.21	Post pumping measurement ~1.4 gallons removed
	8/18/2022	10:15:00 AM	ND	6.13	18.00	18.61	NA	0.61	Pre-pumping measurement
	8/18/2022	10:25:00 AM	ND	ND	18.59	18.61	NA	0.02	Post pumping measurement ~4.1 gallons removed
	9/2/2022	11:00:00 AM	ND	6.42	18.13	18.56	NA	0.43	Pre-pumping measurement
	9/2/2022	11:15:00 AM	ND	ND	18.55	18.56	NA	0.01	Post pumping measurement ~1.5 gallons removed
	10/12/2022	10:10:00 AM	ND	6.08	16.06	17.60	NA	1.54	Pre-pumping measurement
	10/12/2022	10:21:00 AM	ND	ND	17.54	17.60	NA	0.04	Post pumping measurement ~2.0 gallons removed
	11/9/2022	8:35:00 AM	ND	6.26	17.02	18.64	NA	1.62	Pre-pumping measurement
	11/9/2022	9:15:00 AM	ND	ND	18.59	18.64	NA	0.05	Post pumping measurement ~2.0 gallons removed
	12/8/2022	8:32:00 AM	ND	7.12	18.07	18.57	NA	0.50	Pre-pumping measurement
	12/8/2022	9:05:00 AM	ND	ND	18.55	18.57	NA	0.02	Post pumping measurement ~2.0 gallons removed
	1/4/2023	9:15:00 AM	ND	6.11	16.07	18.57	NA	2.5	Pre-pumping measurement
	1/4/2023	9:25:00 AM	ND	ND	18.42	18.57	NA	0.15	Post pumping measurement ~2.0 gallons removed
	1/18/2023	1:05:00 PM	ND	6.92	17.93	18.55	NA	0.62	Pre-pumping measurement
	1/18/2023	1:10:00 PM	ND	ND	18.53	18.55	NA	0.02	Post pumping measurement ~1.5 gallons removed
	2/1/2023	8:10:00 AM	ND	6.22	18.01	18.59	NA	0.58	Pre-pumping measurement
	2/1/2023	8:20:00 AM	ND	ND	18.57	18.59	NA	0.02	Post pumping measurement ~1.5 gallons removed
	3/2/2023	10:15:00 AM	ND	6.17	16.92	18.59	NA	1.67	Pre-pumping measurement
	3/2/2023	10:35:00 AM	ND	ND	18.58	18.59	NA	0.01	Post pumping measurement ~4.2 gallons removed
	4/12/2023	9:00:00 AM	ND	6.26	16.5	18.7	NA	2.2	Pre-pumping measurement
	4/12/2023	9:40:00 AM	ND	ND	18.6	18.7	NA	0.1	Post pumping measurement ~4.0 gallons removed
	5/10/2023	8:35:00 AM	ND	6.15	16.96	18.58	NA	1.62	Pre-pumping measurement
	5/10/2023	9:00:00 AM	ND	ND	18.48	18.58	NA	0.1	Post pumping measurement ~3.5 gallons removed
	6/13/2023	10:15:00 AM	ND	6.23	16.97	18.57	NA	1.60	Pre-pumping measurement
	6/13/2023	10:40:00 AM	ND	ND	18.52	18.57	NA	0.05	Post pumping measurement ~3.5 gallons removed
	7/5/2023	8:45:00 AM	ND	6.23	17.67	18.53	NA	0.86	Pre-pumping measurement
	7/5/2023	9:30:00 AM	ND	ND	18.52	18.53	NA	0.01	Post pumping measurement ~2.0 gallons removed
	8/2/2023	8:45:00 AM	ND	6.22	17.05	18.47	NA	1.42	Pre-pumping measurement
	8/2/2023	9:00:00 AM	ND	ND	18.42	18.47	NA	0.05	Post pumping measurement ~3.5 gallons removed
	9/14/2023	8:45:00 AM	ND	4.31	15.40	18.60	NA	3.20	Pre-pumping measurement
	9/14/2023	9:05:00 AM	ND	ND	18.55	18.60	NA	0.05	Post pumping measurement ~7.5 gallons removed
	10/12/2023	9:40:00 AM	ND	6.21	16.48	18.68	NA	2.20	Pre-pumping measurement
	10/12/2023	9:50:00 AM	ND	ND	18.66	18.68	NA	0.02	Post pumping measurement ~5.0 gallons removed
	11/6/2023	12:30:00 PM	ND	7.02	16.75	18.61	NA	1.86	Pre-pumping measurement
	11/6/2023	12:50:00 PM	ND	ND	18.59	18.61	NA	0.02	Post pumping measurement ~4.0 gallons removed
	12/6/2023	12:15:00 PM	ND	6.38	16.98	18.58	NA	1.60	Pre-pumping measurement
	12/6/2023	12:35:00 PM	ND	ND	18.55	18.58	NA	0.03	Post pumping measurement ~3.5 gallons removed
	1/3/2024	9:00:00 AM	ND	6.30	17.10	18.60	NA	1.50	Pre pumping measurement
	1/3/2024	9:00:00 AM	ND	ND	18.58	18.60	NA	0.02	Post pumping measurement ~3.0 gallons removed
	2/14/2024	10:20:00 AM	ND	6.28	13.87	18.75	NA	4.88	Pre pumping measurement
	2/14/2024	11:00:00 AM	ND	ND	18.74	18.75	NA	0.01	Post pumping measurement ~10.0 gallons removed
	3/13/2024	12:10:00 PM	ND	5.84	14.70	18.60	NA	3.90	Pre pumping measurement
	3/13/2024	12:45:00 PM	ND	ND	18.58	18.60	NA	0.02	Post pumping measurement ~8.0 gallons removed
NW-4	10/7/2020	11:35:00 AM	ND	7.41	16.21	17.23	NA	1.02	Pre-pumping measurement
	10/14/2020	7:50:00 AM	ND	7.33	ND	17.33	NA	NA	Post-pumping measurement ~4 gallons removed
	10/21/2020	9:50:00 AM	ND	7.27	17.15	17.26	NA	0.11	
	11/4/2020	7:45:00 AM	ND	7.37	16.07	17.33	NA	1.26	Pre-pumping measurement
	11/5/2020	8:00:00 AM	ND	7.37	ND	17.35	NA	NA	Post-pumping measurement ~2 gallons removed

Attachment B. Historic Well Gauging Measurements
Polychrome East Site
Yonkers, New York

Well ID	Date:	Time:	Depth to LNAPL (Ft.)	Depth to Water (Ft.)	Depth to DNAPL (Ft.)	Total Depth (Ft.)	LNAPL Thickness (Ft.)	DNAPL Thickness (Ft.)	Comments
NW-4	11/18/2020	10:55:00 AM	ND	7.48	16.25	17.86	NA	1.61	
	11/19/2020	8:15:00 AM	ND	7.46	16.27	17.84	NA	1.57	Pre-pumping measurement
	11/19/2020	8:30:00 AM	ND	7.48	ND	17.87	NA	NA	Post-pumping measurement ~5 gallons removed
	12/1/2020	10:40:00 AM	ND	7.17	16.65	17.30	NA	0.65	Pre-pumping measurement
	12/2/2020	8:05:00 AM	ND	7.14	ND	17.32	NA	NA	Post-pumping measurement ~5 gallons removed
	12/16/2020	10:50:00 AM	ND	7.35	16.75	17.32	NA	0.57	Pre-pumping measurement
	12/18/2020	9:30:00 AM	ND	7.40	ND	17.35	NA	NA	Post-pumping measurement ~3 gallons removed
	12/29/2020	10:20:00 AM	ND	7.31	16.30	17.35	NA	1.05	
	12/30/2020	7:15:00 AM	ND	7.28	16.29	17.35	NA	1.06	Pre-pumping measurement
	12/30/2020	7:45:00 AM	ND	7.25	ND	17.36	NA	NA	Post-pumping measurement ~5 gallons removed
	1/13/2021	9:50:00 AM	ND	7.38	16.34	17.35	NA	1.01	
	1/14/2021	7:15:00 AM	ND	7.42	16.35	17.35	NA	1.00	Pre-pumping measurement
	1/14/2021	7:35:00 AM	ND	7.91	ND	17.35	NA	NA	Post-pumping measurement ~5 gallons removed
	1/27/2021	10:40:00 AM	ND	7.55	16.25	17.45	NA	1.20	
	1/28/2021	7:30:00 AM	ND	7.60	16.25	17.45	NA	1.20	Pre-pumping measurement
	1/28/2021	7:45:00 AM	ND	7.78	ND	17.45	NA	NA	Post-pumping measurement ~4 gallons removed
	2/8/2021	10:50:00 AM	ND	7.48	16.80	17.40	NA	0.60	
	2/11/2021	9:30:00 AM	ND	7.50	16.80	17.38	NA	0.58	Pre-pumping measurement
	2/11/2021	9:40:00 AM	ND	7.60	ND	17.40	NA	NA	Post-pumping measurement ~2 gallons removed
	2/24/2021	10:10:00 AM	ND	7.46	16.68	17.39	NA	0.71	
	2/25/2021	7:50:00 AM	ND	7.46	16.65	17.39	NA	0.74	Pre-pumping measurement
	2/25/2021	7:55:00 AM	ND	7.47	ND	17.40	NA	NA	Post-pumping measurement ~2 gallons removed
	3/10/2021	11:20:00 AM	ND	7.45	17.04	17.40	NA	0.36	
	3/11/2021	7:30:00 AM	ND	7.49	16.66	17.40	NA	0.74	Pre-pumping measurement
	3/11/2021	7:36:00 AM	ND	7.55	ND	17.39	NA	NA	Post-pumping measurement ~2 gallons removed
	3/24/2021	9:36:00 AM	ND	7.48	17.21	17.41	NA	0.20	
	3/25/2021	7:55:00 AM	ND	7.39	17.18	17.38	NA	0.20	Pre-pumping measurement
	3/25/2021	8:10:00 AM	ND	7.08	ND	17.39	NA	NA	Post-pumping measurement ~2 gallons removed
	4/7/2021	8:20:00 AM	ND	7.22	17.30	17.40	NA	0.10	
	4/8/2021	6:45:00 AM	ND	7.22	17.30	17.40	NA	0.10	Pre-pumping measurement
	4/8/2021	7:29:00 AM	ND	7.31	ND	17.43	NA	NA	Post-pumping measurement ~1.5 gallons removed
	4/21/2021	9:05:00 AM	ND	7.14	17.29	17.40	NA	0.11	
	4/22/2021	8:10:00 AM	ND	7.17	17.11	17.40	NA	0.29	Pre-pumping measurement
	4/22/2021	8:15:00 AM	ND	7.36	ND	17.39	NA	NA	Post-pumping measurement ~3 gallons removed
	5/5/2021	10:25:00 AM	ND	7.00	17.11	17.35	NA	0.24	
	5/6/2021	7:45:00 AM	ND	7.04	17.20	17.35	NA	0.15	Pre-pumping measurement
	5/6/2021	8:30:00 AM	ND	7.08	ND	17.36	NA	NA	Post-pumping measurement ~3 gallons removed
	5/17/2021	10:00:00 AM	ND	7.08	16.82	17.29	NA	0.47	
	5/20/2021	7:20:00 AM	ND	7.11	16.82	17.29	NA	0.47	Pre-pumping measurement
	5/20/2021	7:40:00 AM	ND	7.15	ND	17.33	NA	NA	Post-pumping measurement ~3 gallons removed
	6/2/2021	9:55:00 AM	ND	6.85	16.80	17.29	NA	0.49	
	6/3/2021	7:15:00 AM	ND	6.83	16.81	17.29	NA	0.48	Pre-pumping measurement
	6/3/2021	7:25:00 AM	ND	6.88	ND	17.30	NA	NA	Post-pumping measurement ~2.5 gallons removed
	6/16/2021	10:05:00 AM	ND	6.91	17.04	17.29	NA	0.25	
	6/30/2021	10:15:00 AM	ND	6.99	17.35	17.42	NA	0.07	
	7/14/2021	10:15:00 AM	ND	6.63	16.80	17.42	NA	0.62	
	7/15/2021	7:45:00 AM	ND	6.02	16.80	17.42	NA	0.62	Pre-pumping measurement
	7/15/2021	8:00:00 AM	ND	6.71	ND	17.42	NA	NA	Post-pumping measurement ~5.1 gallons removed
	7/27/2021	10:00:00 AM	ND	5.80	17.20	17.41	NA	0.21	
	8/11/2021	12:00:00 PM	ND	6.96	17.00	17.43	NA	0.43	
	8/23/2021	11:20:00 AM	ND	5.96	16.90	17.48	NA	0.58	
	8/24/2021	7:20:00 AM	ND	6.49	16.90	17.48	NA	0.58	Pre-pumping measurement
	8/24/2021	7:35:00 AM	ND	6.51	ND	17.48	NA	NA	Post-pumping measurement ~2.2 gallons removed
	9/8/2021	10:15:00 AM	ND	6.40	16.90	17.43	NA	0.53	
	9/9/2021	7:20:00 AM	ND	6.41	16.90	17.43	NA	0.53	Pre-pumping measurement
	9/9/2021	7:35:00 AM	ND	6.47	ND	17.43	NA	NA	Post-pumping measurement ~9.4 gallons removed
	9/21/2021	11:55:00 AM	ND	7.02	17.15	17.45	NA	0.30	
	10/7/2021	11:08:00 AM	ND	7.09	17.00	17.41	NA	0.41	
	10/8/2021	6:45:00 AM	ND	6.93	16.98	17.41	NA	0.43	
	10/20/2021	11:10:00 AM	ND	7.03	16.40	17.33	NA	0.93	

Attachment B. Historic Well Gauging Measurements
Polychrome East Site
Yonkers, New York

Well ID	Date:	Time:	Depth to LNAPL (Ft.)	Depth to Water (Ft.)	Depth to DNAPL (Ft.)	Total Depth (Ft.)	LNAPL Thickness (Ft.)	DNAPL Thickness (Ft.)	Comments
NW-4	10/21/2021	7:30:00 AM	ND	7.05	16.40	17.33	NA	0.93	Pre-pumping measurement
	10/21/2021	7:45:00 AM	ND	7.08	ND	17.33	NA	NA	Post-pumping measurement ~6 gallons removed
	11/4/2021	1:15:00 PM	ND	6.90	17.25	17.45	NA	0.20	
	11/17/2021	9:30:00 AM	ND	7.11	16.90	17.45	NA	0.55	
	11/19/2021	8:05:00 AM	ND	7.17	16.90	17.45	NA	0.55	Pre-pumping measurement
	11/19/2021	9:15:00 AM	ND	7.18	ND	17.45	NA	NA	Post-pumping measurement ~13 gallons removed
	12/1/2021	11:00:00 AM	ND	7.27	17.19	17.40	NA	0.21	
	12/14/2021	12:10:00 PM	ND	7.47	16.90	17.47	NA	0.57	
	12/15/2021	8:40:00 AM	ND	7.53	16.90	17.47	NA	0.57	Pre-pumping measurement
	12/15/2021	8:50:00 AM	ND	7.55	ND	17.47	NA	NA	Post-pumping measurement ~8 gallons removed
	12/28/2021	10:00:00 AM	ND	7.44	17.15	17.47	NA	0.32	
	1/13/2022	10:30:00 AM	ND	7.41	16.79	17.48	NA	0.69	
	1/14/2022	7:30:00 AM	ND	7.53	16.79	17.47	NA	0.68	Pre-pumping measurement
	1/14/2022	7:35:00 AM	ND	7.39	ND	17.48	NA	NA	Post-pumping measurement ~5 gallons removed
	1/27/2022	7:25:00 AM	ND	7.39	17.49	17.71	NA	0.22	
	2/7/2022	9:10:00 AM	ND	7.41	16.99	17.49	NA	0.50	
	2/24/2022	7:30:00 AM	ND	7.53	16.79	17.47	NA	0.68	
	2/25/2022	7:30:00 AM	ND	7.53	16.79	17.47	NA	0.68	Pre-pumping measurement
	2/25/2022	7:35:00 AM	ND	7.40	ND	17.48	NA	NA	Post-pumping measurement ~3 gallons removed
	3/17/2022	8:46:00 AM	ND	7.52	16.82	17.34	NA	0.52	Pre-pumping measurement
	3/17/2022	11:45:00 AM	ND	ND	ND	17.30	NA	NA	Post-pumping measurement ~5 gallons removed
	3/28/2022	9:15:00 AM	ND	7.50	16.96	17.40	NA	0.44	
	4/13/2022	8:50:00 AM	ND	7.20	16.48	17.28	NA	0.8	Pre-pumping measurement
	4/13/2022	12:15:00 PM	ND	7.20	ND	17.37	NA	NA	Post-pumping measurement ~7 gallons removed
	4/29/2022	7:30:00 AM	ND	7.16	16.91	17.32	NA	0.41	
	5/12/2022	10:30:00 AM	ND	7.22	16.65	17.3	NA	0.65	Pre-pumping measurement
	5/12/2022	1:15:00 PM	ND	ND	ND	17.3	NA	NA	Post-pumping measurement ~10 gallons removed
	5/25/2022	9:20:00 AM	ND	7.21	16.88	17.27	NA	0.39	
	6/9/2022	10:20:00 AM	ND	6.75	16.85	17.32	NA	0.47	
	6/23/2022	9:07:00 AM	ND	7.40	16.21	17.33	NA	1.12	Pre-pumping measurement
	6/23/2022	9:20:00 AM	ND	ND	ND	17.33	NA	0.7	Post-pumping measurement ~8.36 gallons removed
	7/7/2022	9:00:00 AM	ND	7.32	16.57	17.32	NA	0.75	
	7/21/2022	9:07:00 AM	ND	6.86	16.77	17.32	NA	0.55	Pre-pumping measurement
	7/21/2022	9:27:00 AM	ND	ND	17.2	17.3	NA	0.1	Post-pumping measurement ~2.0 gallons removed
	8/4/2022	1:30:00 PM	ND	7.05	17.02	17.4	NA	0.38	
	8/18/2022	10:05:00 AM	ND	7.01	16.85	17.29	NA	0.44	
	9/2/2022	10:10:00 AM	ND	7.11	16.7	17.32	NA	0.62	Pre-pumping measurement
	9/2/2022	10:40:00 AM	ND	ND	17.28	17.32	NA	0.04	Post-pumping measurement ~2.5 gallons removed
	10/12/2022	10:02:00 AM	ND	7.01	17.84	18.22	NA	0.38	
	11/9/2022	8:20:00 AM	ND	7.21	16.81	17.29	NA	0.48	
	12/8/2022	7:40:00 AM	ND	6.18	16.73	17.18	NA	0.45	
	1/4/2023	9:30:00 AM	ND	9.11	16.88	17.18	NA	0.3	
	1/18/2023	1:15:00 PM	ND	6.04	16.44	17.00	NA	0.56	Pre-pumping measurement
	1/18/2023	1:25:00 PM	ND	ND	16.98	17.00	NA	0.02	Post-pumping measurement ~2.0 gallons removed
	2/1/2023	7:55:00 AM	ND	7.40	17.02	17.29	NA	0.27	
	3/2/2023	10:25:00 AM	ND	7.25	16.34	17.29	NA	0.95	Pre-pumping measurement
	3/2/2023	11:15:00 AM	ND	ND	16.94	17.29	NA	0.35	Post-pumping measurement ~2.0 gallons removed
	4/12/2023	8:05:00 AM	ND	7.52	15.83	17.33	NA	1.5	Pre-pumping measurement
	4/12/2023	8:50:00 AM	ND	ND	16.88	17.33	NA	0.45	Post-pumping measurement ~2.0 gallons removed
	5/10/2023	9:15:00 AM	ND	7.02	16.08	17.27	NA	1.19	Pre-pumping measurement
	5/10/2023	9:35:00 AM	ND	ND	17.22	17.27	NA	0.05	Post-pumping measurement ~2.5 gallons removed
	6/13/2023	10:55:00 AM	ND	7.31	15.95	17.25	NA	1.3	Pre-pumping measurement
	6/13/2023	11:15:00 AM	ND	ND	17.20	17.25	NA	0.05	Post-pumping measurement ~2.5 gallons removed
	7/5/2023	8:00:00 AM	ND	7.31	16.81	17.20	NA	0.39	
	8/2/2023	9:30:00 AM	ND	7.23	16.72	17.17	NA	0.41	
	9/14/2023	9:15:00 AM	ND	6.89	15.69	17.24	NA	1.55	Pre-pumping measurement
	9/14/2023	9:35:00 AM	ND	ND	17.22	17.24	NA	0.02	Post-pumping measurement ~5.0 gallons removed
	10/12/2023	9:30:00 AM	ND	6.94	16.94	17.32	NA	0.38	
	11/6/2023	12:10:00 PM	ND	6.31	16.91	17.36	NA	0.45	
	11/6/2023	12:10:00 PM	ND	6.31	16.91	17.36	NA	0.45	

Attachment B. Historic Well Gauging Measurements
Polychrome East Site
Yonkers, New York

Well ID	Date:	Time:	Depth to LNAPL (Ft.)	Depth to Water (Ft.)	Depth to DNAPL (Ft.)	Total Depth (Ft.)	LNAPL Thickness (Ft.)	DNAPL Thickness (Ft.)	Comments
NW-4	12/6/2023	11:30:00 PM	ND	7.33	16.72	17.27	NA	0.55	Pre-pumping measurement
	12/6/2023	11:50:00 AM	ND	ND	17.26	17.27	NA	0.01	Post-pumping measurement ~1.5 gallons removed
	1/3/2024	9:15:00 AM	ND	7.34	17.14	17.34	NA	0.20	
	2/14/2024	11:10:00 AM	ND	7.47	16.16	17.28	NA	1.12	Pre pumping measurement
	2/14/2024	11:30:00 AM	ND	ND	17.27	17.28	NA	0.01	Post-pumping measurement ~2.0 gallons removed
	3/13/2024	12:30:00 PM	ND	7.87	16.89	17.21	NA	0.32	
NW-5	10/7/2020	10:20:00 AM	ND	7.95	ND	10.55	NA	NA	
	10/21/2020	8:40:00 AM	ND	7.67	ND	10.50	NA	NA	
	11/4/2020	6:50:00 AM	ND	7.27	ND	10.62	NA	NA	
	11/18/2020	6:50:00 AM	NA	NA	NA	NA	NA	NA	Inaccessible due to siding staged over well.
	12/1/2020	9:45:00 AM	NA	NA	NA	NA	NA	NA	Inaccessible due to siding staged over well.
	12/16/2020	8:30:00 AM	NA	NA	NA	NA	NA	NA	Inaccessible due to siding staged over well.
	12/29/2020	8:50:00 AM	NA	NA	NA	NA	NA	NA	Inaccessible due to siding staged over well.
	1/13/2021	10:00:00 AM	NA	NA	NA	NA	NA	NA	Inaccessible due to siding staged over well.
	1/27/2021	8:35:00 AM	ND	7.48	ND	10.70	NA	NA	
	2/8/2021	9:50:00 AM	ND	7.72	ND	10.57	NA	NA	
	2/24/2021	8:30:00 AM	ND	7.50	ND	10.56	NA	NA	
	3/10/2021	9:40:00 AM	ND	7.19	ND	10.55	NA	NA	
	3/24/2021	8:45:00 AM	ND	7.45	ND	10.46	NA	NA	
	4/7/2021	8:25:00 AM	ND	4.35	ND	10.49	NA	NA	
	4/21/2021	9:10:00 AM	ND	4.06	ND	10.51	NA	NA	
	5/5/2021	9:19:00 AM	ND	7.20	ND	10.42	NA	NA	
	5/17/2021	9:05:00 AM	ND	7.20	ND	10.42	NA	NA	
	6/2/2021	8:53:00 AM	ND	6.73	ND	10.44	NA	NA	
	6/16/2021	9:31:00 AM	ND	6.45	ND	10.40	NA	NA	
	6/30/2021	8:45:00 AM	ND	7.10	ND	10.55	NA	NA	
	7/15/2021	8:30:00 AM	ND	5.84	ND	10.56	NA	NA	
	7/27/2021	8:07:00 AM	ND	6.33	ND	10.38	NA	NA	
	8/11/2021	10:45:00 AM	ND	6.97	ND	10.59	NA	NA	
	8/23/2021	9:15:00 AM	ND	5.35	ND	10.44	NA	NA	
	9/8/2021	8:15:00 AM	ND	5.50	ND	10.46	NA	NA	
	9/21/2021	9:45:00 AM	ND	6.90	ND	10.57	NA	NA	
	10/7/2021	8:15:00 AM	ND	7.33	ND	10.41	NA	NA	
	10/20/2021	7:25:00 AM	ND	7.42	ND	10.52	NA	NA	
	11/4/2021	10:05:00 AM	ND	6.26	ND	10.55	NA	NA	
	11/17/2021	7:30:00 AM	ND	6.89	ND	10.62	NA	NA	
	12/1/2021	8:50:00 AM	ND	7.54	ND	10.49	NA	NA	
	12/14/2021	7:45:00 AM	ND	7.89	ND	10.58	NA	NA	
	12/28/2021	10:15:00 AM	ND	8.03	ND	10.51	NA	NA	
	1/13/2022	8:45:00 AM	ND	7.73	ND	10.51	NA	NA	
	1/27/2022	8:50:00 AM	ND	7.66	ND	10.50	NA	NA	
	2/7/2022	10:10:00 AM	ND	7.19	ND	10.51	NA	NA	
	2/24/2022	8:50:00 AM	ND	7.58	ND	10.53	NA	NA	
	3/17/2022	9:14:00 AM	ND	7.60	ND	10.45	NA	NA	
	3/28/2022	10:45:00 AM	ND	7.65	ND	10.45	NA	NA	
	4/13/2022	9:15:00 AM	ND	6.45	ND	10.43	NA	NA	
	4/29/2022	3:50:00 PM	ND	6.57	ND	10.43	NA	NA	
	5/12/2022	10:45:00 AM	ND	7.07	ND	10.47	NA	NA	
	5/25/2022	10:10:00 AM	ND	7.23	ND	10.32	NA	NA	
	6/9/2022	10:50:00 AM	ND	6.33	ND	10.47	NA	NA	
	6/23/2022	10:30:00 AM	ND	6.91	ND	10.58	NA	NA	
	7/7/2022	10:30:00 AM	ND	7.51	ND	10.47	NA	NA	
	7/21/2022	10:40:00 AM	ND	6.67	ND	10.57	NA	NA	
	8/4/2022	1:15:00 PM	ND	7.29	ND	10.50	NA	NA	
	8/18/2022	10:30:00 AM	ND	7.47	ND	10.42	NA	NA	

Notes:
Pre/post pumping event readings are bolded.
LNAPL - Light Non-Aqueous Phase Liquid
DNAPL - Dense Non-Aqueous Phase Liquid
Recovery Wells NW-1, NW-2, and NW-5 were decomissioned in March 2023.