



Consulting
Engineers and
Scientists

May 19, 2022
Project 2201010

Via email: matthew.hubicki@dec.ny.gov

Mr. Matthew Hubicki
Project Manager, NYSDEC
Division of Environmental Remediation
625 Broadway
Albany, NY 12233-7016

Dear Mr. Hubicki:

**Re: Progress Report – April 2022
Polychrome West Site
City of Yonkers, Westchester County
NYSDEC BCP Site No. C360099**

This Progress Report has been prepared by GEI Consultants, Inc., P.C. (GEI), under contract with Consolidated Edison Company of New York (Con Edison) on behalf of Avalon Yonkers Sun Sites, LLC (AVB) to summarize the work performed at the Polychrome West site [Brownfield Cleanup Program (BCP) Site No. C360099] located at 137-145 Alexander Street, Yonkers, New York (the Site) during the month of April 2022.

Site Activities

On April 13, 14, 28, and 29, 2022, DNAPL gauging was conducted at NW-1, NW-3, NW-4, NW-5, NW-6, NW-7, NW-8, NW-9, NW-10, NW-10S, NW-11, and NW-12. DNAPL recovery wells are equipped with 3-foot sumps. DNAPL was detected during the April monitoring events in NW-5, NW-6, NW-8, NW-9, NW-10, and NW-11 as summarized in Table 1. DNAPL measurements from 2022 are provided in Table 2.

DNAPL was removed from recovery wells NW-8, NW-10, and NW-11 using a 2-inch submersible pump and dedicated tubing and from recovery wells NW-5 and NW-6 using submersible gas displacement pumps and dedicated tubing. Less than 0.5 feet of measurable DNAPL was detected at recovery well NW-9 (i.e., no DNAPL recovery required). DNAPL gauging and recovery amounts for the April event are summarized in Table 1.

The recovered DNAPL was containerized in Department of Transportation (DOT)-approved 55-gallon drums, labeled as hazardous waste, and picked up from the Site for off-site disposal at an appropriate receiving facility. Waste disposal manifests for March and April are provided as Attachment A.

A total of approximately 73 gallons of DNAPL were recovered during the reporting period. Since the start of 2022, a total of 203 gallons of DNAPL have been removed. DNAPL recovery totals for 2022 are summarized in Table 3.

The following changes to the monitoring program were proposed in the March monthly report and are pending NYSDEC approval:

- Approval is requested to abandon the following NAPL recovery wells which have not had measurable NAPL observed during the initial 2 years of monitoring as described by the NYSDEC in the letter dated August 25, 2021. Wells will be abandoned in accordance with procedures detailed in NYSDEC CP-43: Groundwater Monitoring Well Decommissioning Policy.
 - NW-1, NW-3, NW-4, NW-7, NW-10S, and NW-12
- In accordance with Section 4.5 of the NYSDEC-approved SMP, approval is requested to discontinue gauging of these NAPL recovery wells (NW-1, NW-3, NW-4, NW-7, NW-10S, and NW-12) pending well abandonment.
- NAPL recovery wells NW-8, NW-9, and NW-11 have not had measurable NAPL levels greater than the 3-foot-deep solid sump (see Table 2 and Attachment B). Approval is requested to discontinue twice monthly gauging/removal and perform the gauging/removal on a monthly basis.

The following work is planned for May:

- Complete DNAPL gauging and removal in May 2022 using the same methods as described above at a frequency of once every two weeks while long-term trends and alternate recovery methods are evaluated; and
- Disposal, as needed, of recovered DNAPL and used personal protective equipment and field supplies.


If you have any questions or require any further information, please contact Melissa Abt at Con Edison at (718) 204-4331 or via electronic mail at abtm@coned.com.

Sincerely,

GEI CONSULTANTS, INC., P.C.



Matt O'Neil, P.E.
Vice President, Program Manager

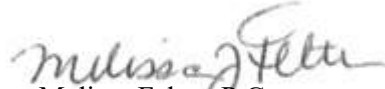

Melissa Felter, P.G.
Project Manager

MO/MF:bdp

Attachments: Table 1 – April 2022 DNAPL Summary
Table 2 – 2022 Well Gauging Measurements
Table 3 – 2022 DNAPL Recovery Totals
Fig. 1 – Site Location Map
Fig. 2 – Site Plan with Reference Grid
Fig. 3 – NAPL Recovery & Groundwater Monitoring Well Location Plan
Attachment A – Waste Disposal Manifests
Attachment B – Historic Well Gauging Measurements

c: Kevin Carpenter/Scott Deyette, NYSDEC
Glen Moran/Christopher Reynolds/Jon Vogel/Michael Simpson, AVB
Kenneth Kaiser/Melissa Abt, Con Edison

Tables

Table 1. April 2022 DNAPL Summary**Polychrome West Site**

Yonkers, New York

Recovery Well ID	DNAPL Thickness (feet)	DNAPL Thickness (feet)	Total DNAPL Removed (Gallons)
	4/13/2022	4/28/2022-4/29/2022	4/13/2022-4/29/2022
NW-5	7.8	7.76	24
NW-6	2.5	7.51	22
NW-8	0.6	0.96	13
NW-9	0.4	0.42	0
NW-10	2.45	1.6	11
NW-11	0.7	0.39	3

Note: Measured DNAPL thicknesses are estimated

Table 2. 2022 Well Gauging Measurements

Polychrome West Site

Yonkers, New York

Well ID	Date	Time	Depth to Water (feet)	Depth to DNAPL (feet)	Total Depth (feet)	DNAPL Thickness (feet)	Comments
NW-1	1/13/2022	9:20 AM	7.82	ND	20.41	NA	
	1/27/2022	9:30 AM	7.77	ND	20.41	NA	
	2/7/2022	8:30 AM	7.78	ND	20.38	NA	
	2/24/2022	8:15 AM	7.65	ND	20.41	NA	
	3/17/2022	10:45 AM	6.08	ND	20.38	NA	
	3/28/2022	11:45 AM	7.65	ND	20.35	NA	
	4/13/2022	11:11 AM	7.10	ND	20.47	NA	
	4/29/2022	10:45 AM	8.02	ND	21.40	NA	
NW-3	1/13/2022	9:25 AM	7.79	ND	33.01	NA	
	1/27/2022	9:15 AM	7.81	ND	33.00	NA	
	2/7/2022	8:45 AM	7.96	ND	32.99	NA	
	2/24/2022	8:30 AM	7.80	ND	33.01	NA	
	3/17/2022	10:50 AM	6.45	ND	33.25	NA	
	3/28/2022	11:50 AM	7.75	ND	32.95	NA	
	4/13/2022	11:20 AM	6.95	ND	33.25	NA	
	4/29/2022	11:10 AM	7.88	ND	32.96	NA	
NW-4	1/13/2022	9:30 AM	9.32	ND	43.21	NA	
	1/27/2022	9:42 AM	9.26	ND	43.21	NA	
	2/7/2022	9:00 AM	9.09	ND	43.19	NA	
	2/24/2022	8:40 AM	9.18	ND	43.22	NA	
	3/17/2022	10:57 AM	8.86	ND	43.21	NA	
	3/28/2022	11:55 AM	8.92	ND	43.10	NA	
	4/13/2022	11:30 AM	8.82	ND	43.40	NA	
	4/29/2022	11:55 AM	8.78	ND	43.22	NA	
NW-5	1/13/2022	11:30 AM	9.41	28.16	38.15	9.99	
	1/14/2022	8:30 AM	9.41	28.16	38.15	9.99	Pre-pumping measurement ~15 gallons removed
	1/27/2022	11:30 AM	9.41	28.14	38.15	10.01	
	1/28/2022	9:00 AM	7.71	29.71	38.15	8.44	Pre-pumping measurement ~15 gallons removed
	2/7/2022	9:15 AM	8.48	29.65	38.15	8.50	
	2/9/2022	8:30 AM	8.42	29.29	38.15	8.86	Pre-pumping measurement ~12 gallons removed
	2/24/2022	8:30 AM	9.31	29.97	38.17	8.20	
	2/25/2022	9:30 AM	9.31	29.97	38.17	8.20	Pre-pumping measurement ~13 gallons removed
	3/17/2022	11:04 AM	7.65	35.3	37.50	2.2	
	3/18/2022	8:15 AM	7.70	29.6	38.40	8.8	Pre-pumping measurement ~4 gallons removed
	3/28/2022	8:17 AM	8.02	29.69	37.54	7.75	Pre-pumping measurement ~10 gallons removed
	4/13/2022	7:56 AM	7.90	29.7	37.50	7.8	Pre-pumping measurement ~21 gallons removed
	4/28/2022	8:40 AM	8.08	29.71	37.47	7.76	Pre-pumping measurement ~3 gallons removed
NW-6	1/13/2022	10:55 AM	9.45	33.42	37.38	3.96	
	1/14/2022	10:00 AM	9.45	33.42	37.38	3.96	Pre-pumping measurement ~5 gallons removed
	1/27/2022	11:00 AM	9.41	34.61	37.38	2.77	
	1/28/2022	10:00 AM	9.42	34.6	37.38	2.78	Pre-pumping measurement ~4 gallons removed
	2/7/2022	9:30 AM	9.25	33.31	37.38	4.07	
	2/9/2022	11:00 AM	9.21	33.01	37.38	4.37	Pre-pumping measurement ~4 gallons removed
	2/24/2022	8:45 AM	9.33	35.61	37.36	1.75	
	2/25/2022	11:30 AM	9.33	35.61	37.36	1.75	Pre-pumping measurement ~6 gallons removed
	3/17/2022	10:31 AM	8.70	36.2	37.40	1.2	Pre-pumping measurement ~2 gallons removed
	3/28/2022	9:25 AM	8.75	30.9	33.20	2.3	Pre-pumping measurement ~10 gallons removed
	4/13/2022	10:50 AM	8.60	30.55	33.05	2.5	Pre-pumping measurement ~16 gallons removed
	4/28/2022	12:20 PM	8.91	30.82	37.47	7.51	Pre-pumping measurement ~6 gallons removed

Table 2. 2022 Well Gauging Measurements

Polychrome West Site

Yonkers, New York

Well ID	Date	Time	Depth to Water (feet)	Depth to DNAPL (feet)	Total Depth (feet)	DNAPL Thickness (feet)	Comments
NW-7	2/7/2022	9:45 AM	9.19	ND	22.90	NA	
	2/24/2022	9:00 AM	9.66	ND	22.88	NA	
	3/17/2022	10:15 AM	9.47	ND	23.00	NA	
	3/28/2022	11:30 AM	9.17	ND	22.50	NA	
	4/13/2022	9:35 AM	8.95	ND	22.95	NA	
	4/29/2022	12:25 AM	9.28	ND	22.58	NA	
NW-8	1/13/2022	11:05 AM					
			10.86	35.29	36.32	1.03	Pre-pumping measurement ~1.5 gallons removed
	1/27/2022	2:00 PM	10.79	35.79	36.32	0.53	Pre-pumping measurement ~1 gallons removed
	2/7/2022	1:00 PM	10.42	35.82	36.32	0.50	Pre-pumping measurement ~0.5 gallons removed
	2/24/2022	2:00 PM	10.74	36.05	36.31	0.26	Pre-pumping measurement ~0.5 gallons removed
	3/18/2022	9:20 AM	10.30	34.4	36.20	1.80	Pre-pumping measurement ~2 gallons removed
	3/28/2022	12:48 PM					Pre-Pumping Measurement- Pumping not conducted 3/28/2022
	4/1/2022	8:35 AM	10.38	35.57	36.26	0.69	Pre-pumping measurement ~2 gallons removed
	4/13/2022	10:35 AM	10.25	35.6	36.20	0.6	Pre-Pumping Measurement- 6 gallons removed
NW-9	1/13/2022	9:45 AM	11.14	ND	33.97	NA	
	1/27/2022	10:22 AM	11.11	ND	33.49	NA	
	2/7/2022	10:00 AM	11.01	ND	33.49	NA	
	2/24/2022	10:15 AM	11.01	ND	33.49	NA	
	3/18/2022	9:40 AM	10.50	33.08	33.50	0.42	
	3/28/2022	12:25 PM	10.65	33.05	33.40	0.35	
	4/13/2022	10:35 AM	10.20	32.88	33.28	0.4	
	4/29/2022	9:00 AM	10.65	33.08	33.50	0.42	
NW-10	1/13/2022	11:15 AM					Pre-pumping measurement ~2.5 gallons removed
			10.91	31.65	33.70	2.05	
	1/27/2022	1:00 PM					Pre-pumping measurement ~1.5 gallons removed
			10.83	32.51	33.70	1.19	
	2/7/2022	12:30 PM	10.62	32.42	33.70	1.28	Pre-pumping measurement ~1 gallons removed
	2/24/2022	1:30 PM	10.77	32.91	33.70	0.79	Pre-pumping measurement ~1.5 gallons removed
	3/18/2022	10:00 AM	10.66	30.06	33.66	3.6	Pre-pumping measurement ~4 gallons removed
	3/28/2022	12:15 PM	10.05	32.05	33.55	1.5	Pre-pumping measurement ~8 gallons removed
NW-10S	4/13/2022	10:15 AM	10.32	31.05	33.50	2.45	Pre-pumping measurement ~7 gallons removed
	4/29/2022	8:15 AM	10.83	31.97	33.57	1.6	Pre-pumping measurement ~4 gallons removed
	1/13/2022	9:05 AM	11.01	ND	18.01	NA	
	1/27/2022	9:10 AM	11.00	ND	18.01	NA	
	2/7/2022	10:15 AM	10.89	ND	18.00	NA	
	2/24/2022	10:30 AM	10.96	ND	18.00	NA	
	3/18/2022	9:45 AM	10.65	ND	17.90	NA	
	3/28/2022	12:20 PM	10.50	ND	17.90	NA	
NW-11	4/13/2022	10:20 AM	10.28	ND	17.46	NA	
	4/29/2022	8:43 AM	10.61	ND	18.00	NA	
	1/13/2022	10:45 AM	4.41	ND	22.99	NA	
	1/27/2022	10:50 AM	4.41	22.48	22.99	0.51	
	1/28/2022	8:30 AM	4.39	22.44	22.99	0.55	Pre-pumping measurement ~4 gallons removed
	2/7/2022	10:40 AM	4.11	ND	23.00	NA	
	2/24/2022	11:00 AM	4.32	22.68	22.98	0.30	
	3/17/2022	10:04 AM	4.12	22.60	22.95	0.35	
NW-12	3/28/2022	11:15 PM	4.02	22.56	22.90	0.34	
	4/13/2022	9:27 AM	3.85	22.15	22.85	0.70	Pre-pumping measurement ~3 gallons removed
	4/29/2022	9:30 AM	3.93	22.44	22.83	0.34	
	1/13/2022	9:40 AM	4.16	ND	21.11	NA	
	1/27/2022	9:37 AM	4.11	ND	21.10	NA	
	2/7/2022	9:37 AM	4.11	ND	21.10	NA	
	2/24/2022	11:10 AM	4.07	ND	21.11	NA	
	3/17/2022	10:10 AM	3.89	ND	21.30	NA	
NW-12	3/28/2022	11:20 AM	3.92	ND	21.20	NA	
	4/13/2022	9:20 AM	3.70	ND	21.02	NA	
	4/29/2022	11:00 AM	3.74	ND	21.22	NA	

Notes:

Pre-pumping event readings are bolded

DNAPL - Dense Non-Aqueous Phase Liquid

NA - Not Applicable

ND - Not Detected

Table 3. 2022 DNAPL Recovery Totals**Polychrome West Site**

Yonkers, New York


	DNAPL Recovered Volume (gal)				
Recovery Event	Jan-22	Feb-22	Mar-22	Apr-22	Total DNAPL Recovered (Gallons)
NW-1	NA	NA	NA	NA	0
NW-3	NA	NA	NA	NA	0
NW-4	NA	NA	NA	NA	0
NW-5	30	25	14	24	93
NW-6	9	10	12	22	53
NW-7	NA	NA	NA	NA	0
NW-8	2.5	1	4	13	21
NW-9	NA	NA	NA	NA	0
NW-10	4	2.5	12	11	30
NW-11	4	NA	NA	3	7
NW-12	NA	NA	NA	NA	0
Event Total	49.5	38.50	42	73	203
Date Generated	1/13, 1/14, 1/27, 1/28	2/7/22, 2/9/22, 2/24/22, 2/25/22	3/17/22, 3/18/22, 3/28/22, 4/1/22.	4/13/2022, 4/14/2022, 4/28/2022, 4/29/2022	
Off-Site Disposal Date	2/8/2022 and Pending	Pending	Pending	Pending	
Disposal Location	Veolia ES	Veolia ES	Clean Earth North Jersey	Clean Earth North Jersey	

Notes:

DNAPL - Dense Non-Aqueous Phase Liquid

NA - Not Applicable

Figures

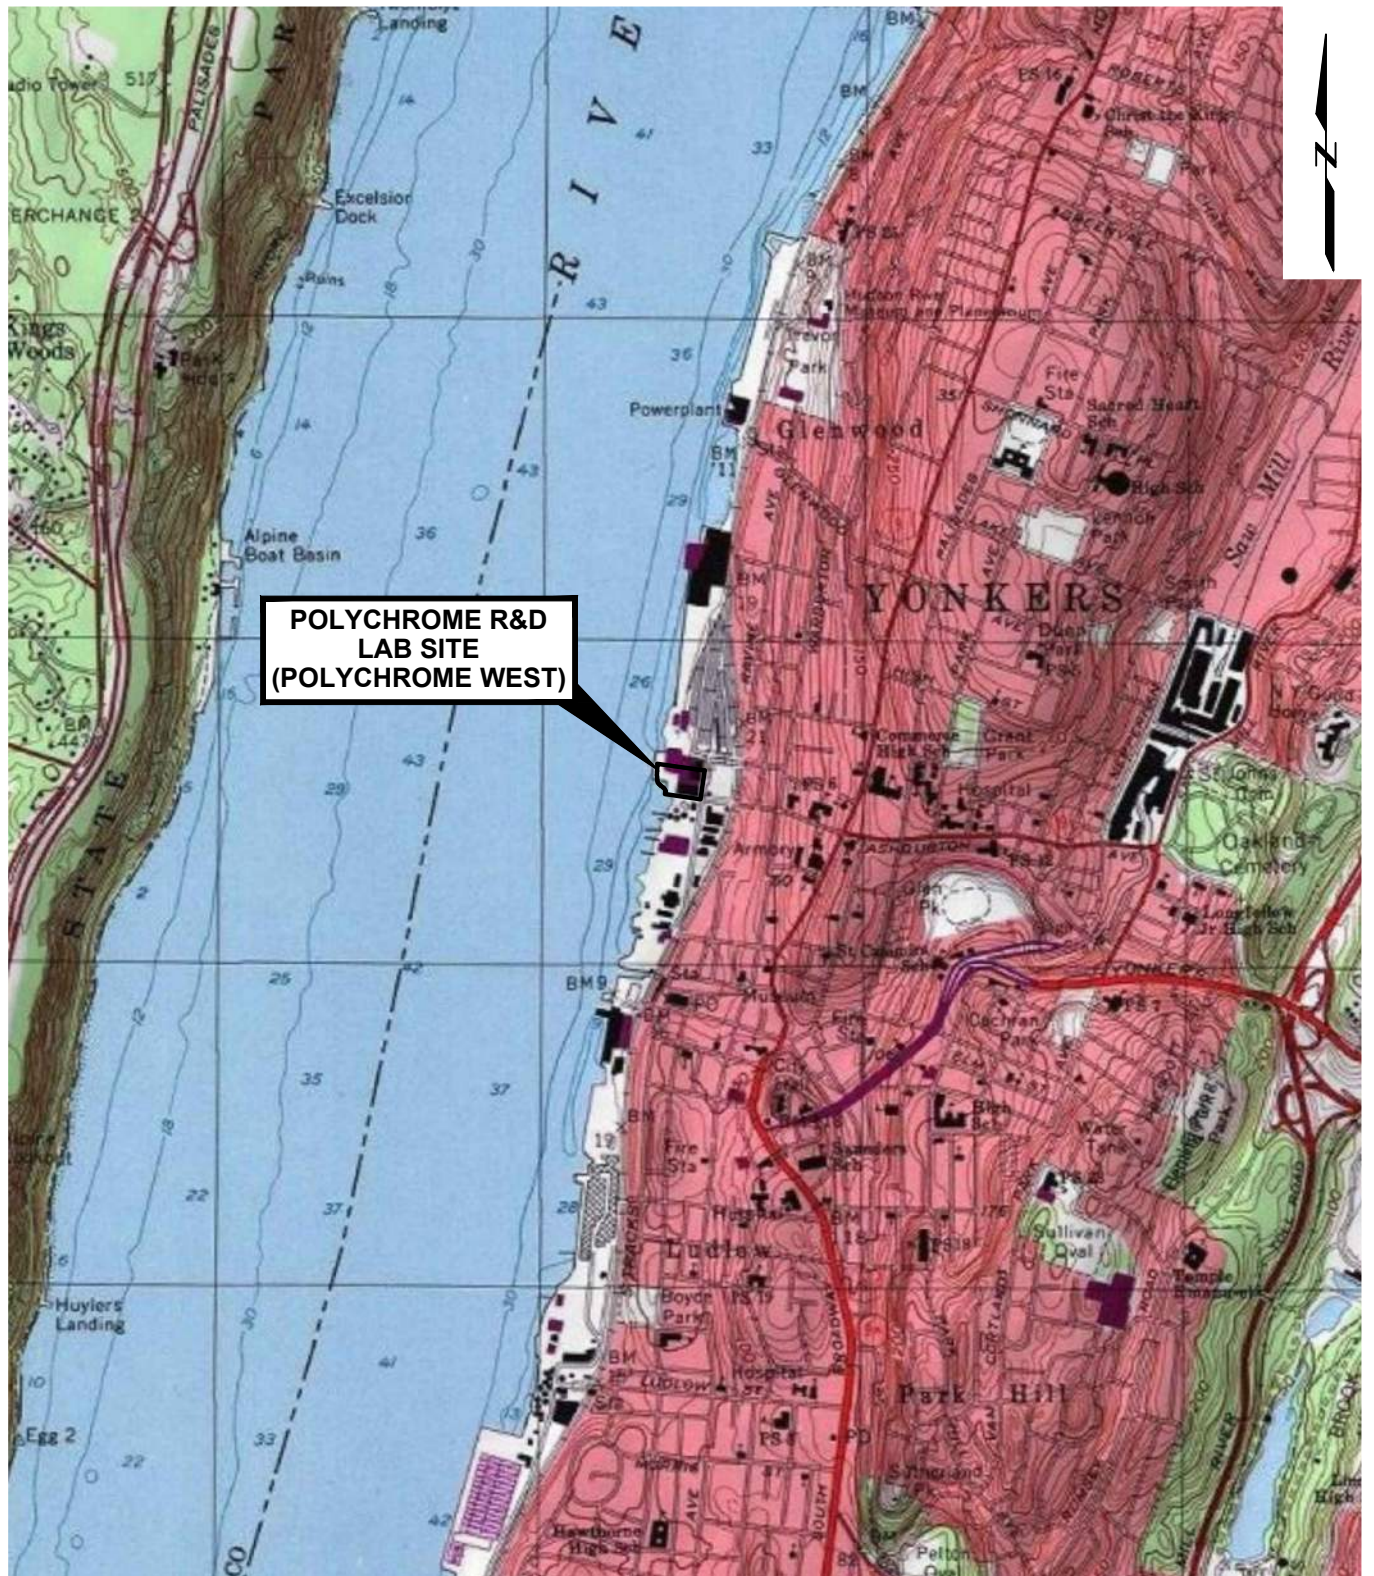

SOURCE:

USA Topo Maps layer, accessed via ArcGIS online,
Copyright:© 2013 National Geographic Society, i-cubed.

0 2000 4000



SCALE: 1" = 2000'

Polychrome West (PCW)
Yonkers, New York



SITE LOCATION MAP

Privileged and Confidential
Attorney-Client Work Communication

Project 1901167

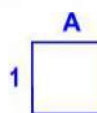
May 2022

Fig. 1



LEGEND

 PROJECT SITE BOUNDARY

 ALPHANUMERIC GRID

Aerial Source:
2014 New York Statewide Digital Orthoimagery.

Polychrome West (PCW)
Yonkers, New York

Privileged and Confidential
Attorney-Client Work Communication




Project 1901167

SITE PLAN WITH
REFERENCE GRID


May 2022

Fig. 2

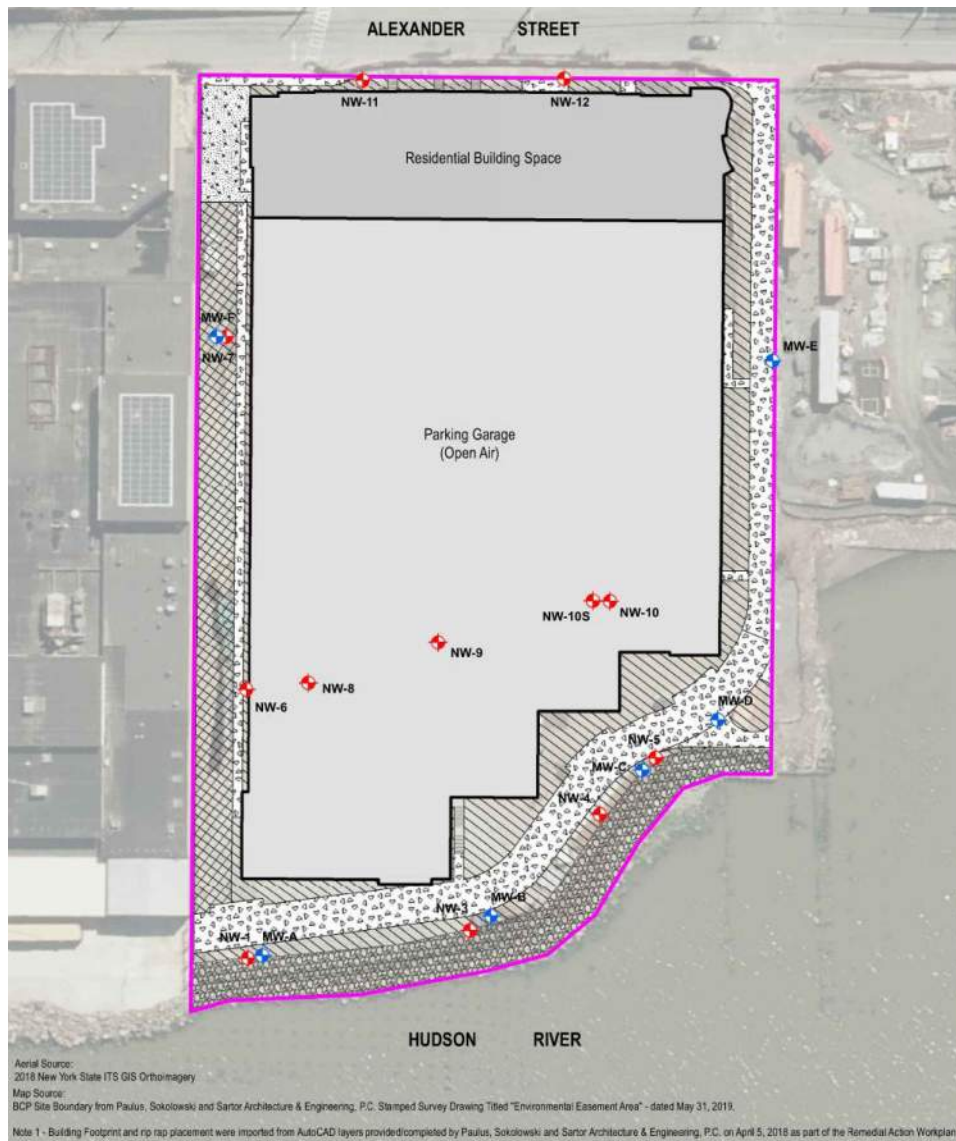

LEGEND

- BCP SITE
- RESIDENTIAL BUILDING
- PARKING GARAGE (OPEN)
- ESPLANADE
- GRASS PAVER
- ASPHALT
- LANDSCAPED
- RIP RAP
- NAPL RECOVERY WELL
- GROUNDWATER MONITORING WELL LOCATIC (SHALLOW NAPL RECOVERY)

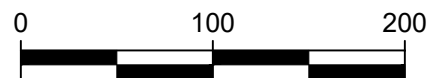

SCALE: 1" = 100'

Polychrome West (PCW)
Yonkers, New York

Privileged and Confidential
Attorney-Client Work Communication



Project 1901167

NAPL RECOVERY AND
GROUNDWATER
MONITORING WELLS

May 2022

Fig. 3

Attachment A

Waste Disposal Manifests

Please print or type.

2301179

Form Approved. OMB No. 2050-0039

UNIFORM HAZARDOUS WASTE MANIFEST		1. Generator ID Number NYR000254706	2. Page 1 of 1	3. Emergency Response Phone 8606089717	4. Manifest Tracking Number 016693355 FLE			
5. Generator's Name and Mailing Address 718-204-4331 31-01 20th Ave Long Island, NY 10701		Generator's Site Address (if different than mailing address) Consolidated Edison of NY Inc 80 Alexander St Yonkers, NY 10701						
Generator's Phone:								
6. Transporter 1 Company Name IWT Transport Inc		U.S. EPA ID Number NJR986628162						
7. Transporter 2 Company Name		U.S. EPA ID Number						
8. Designated Facility Name and Site Address 9733444004 Clean Earth of North Jersey, Inc. 105 Jacobus Ave. Kearny NJ 07032		U.S. EPA ID Number NJ0981291105						
Facility's Phone:								
GENERATOR	9a. HM	9b. U.S. DOT Description (including Proper Shipping Name, Hazard Class, ID Number, and Packing Group (if any))	10. Containers No. Type		11. Total Quantity	12. Unit Wt./Vol.	13. Waste Codes	
	X	1 RQ, NA3077, Hazardous waste, solid, n.o.s. (Benzene), 9, PG-III	150 DM	Est. 100	G	D018		
	X	2 RQ, UN1993, Waste Flammable liquids, n.o.s. (D001, D018), 3, PG-II	150 DM	55	G	D001	D018	
		3.						
		4.						
14. Special Handling Instructions and Additional Information (1) 2230800134 - Used PPE and sampling equipment-Haz. 030 3-17-22 Order#: 2293174 - Note: (2) 2230800135 - Purged NAPL and Groundwater-Haz								
15. GENERATOR'S/OFFEROR'S CERTIFICATION: I hereby declare that the contents of this consignment are fully and accurately described above by the proper shipping name, and are classified, packaged, marked and labeled/placarded, and are in all respects in proper condition for transport according to applicable international and national governmental regulations. If export shipment and I am the Primary Exporter, I certify that the contents of this consignment conform to the terms of the attached EPA Acknowledgment of Consent. I certify that the waste minimization statement identified in 40 CFR 262.27(a) (if I am a large quantity generator) or (b) (if I am a small quantity generator) is true.								
Generator's/Offoror's Printed/Typed Name X Jaime Rivera		Signature Jaime Rivera		Month Day Year 3 17 22				
TRANSPORTER	16. International Shipments Transporter signature (for exports only):		☐ Import to U.S. ☐ Export from U.S.		Port of entry/exit: Date leaving U.S.:			
	17. Transporter Acknowledgment of Receipt of Materials Transporter 1 Printed/Typed Name JASON Sykes		Signature Jason Sykes		Month Day Year 3 17 22			
DESIGNATED FACILITY	Transporter 2 Printed/Typed Name		Signature		Month Day Year			
	18. Discrepancy							
	18a. Discrepancy Indication Space ☐ Quantity ☐ Type ☐ Residue ☐ Partial Rejection ☐ Full Rejection							
	18b. Alternate Facility (or Generator)		Manifest Reference Number:		U.S. EPA ID Number			
	Facility's Phone:		Received Pending Manifest Review/Quality Control D.					
18c. Signature of Alternate Facility (or Generator)		Month Day Year						
19. Hazardous Waste Report Management Method Codes (i.e., codes for hazardous waste treatment, disposal, and recycling systems)								
1. H040		2. H040		3.		4.		
20. Designated Facility Owner or Operator: Certification of receipt of hazardous materials covered by the manifest except as noted in Item 18a								
Printed/Typed Name		Signature		Month Day Year				

Please print or type.

2301184

Form Approved. OMB No. 2050-0039

UNIFORM HAZARDOUS WASTE MANIFEST		1. Generator ID Number NYR000254706	2. Page 1 of 1	3. Emergency Response Phone 8606089717	4. Manifest Tracking Number 016693356 FLE		
5. Generator's Name and Mailing Address Consolidated Edison of NY Inc 718-204-4331 31-01 20th Ave Long Island, NY 10701 Generator's Phone: Att: Melissa Abt			Generator's Site Address (if different than mailing address) Consolidated Edison of NY Inc 80 Alexander St Yonkers, NY 10701				
6. Transporter 1 Company Name IVI Transport Inc			U.S. EPA ID Number NJR986628162				
7. Transporter 2 Company Name:			U.S. EPA ID Number				
8. Designated Facility Name and Site Address Clean Earth of North Jersey, Inc. 9733444004 105 Jacobus Ave. Kearny NJ 07032 Facility's Phone:			U.S. EPA ID Number NJD991291105				
GENERATOR	9a. HM	9b. U.S. DOT Description (including Proper Shipping Name, Hazard Class, ID Number, and Packing Group (if any))	10. Containers No. Type		11. Total Quantity	12. Unit Wt./Vol.	13. Waste Codes
	X	1 RQ, NA3077, Hazardous waste, solid, n.o.s. (Benzene), 9, PG-III	2 82 1a DM		55	G	D018
	X	2 RQ, UN1993, Waste Flammable liquids, n.o.s. (D001, D018), 3, PG-II	2 82 1a DM		55	G	D001 D018
		3.					
		4.					
14. Special Handling Instructions and Additional Information (1) 2230800134 - Used PPE and sampling equipment-Haz. OSD 3-18-22 (2) 2230800135 - Purged NAPL and Groundwater-Haz 2 Order#: 2293233 - Note:							
15. GENERATOR'S/OFFEROR'S CERTIFICATION: I hereby declare that the contents of this consignment are fully and accurately described above by the proper shipping name, and are classified, packaged, marked and labeled/placarded, and are in all respects in proper condition for transport according to applicable international and national governmental regulations. If export shipment and I am the Primary Exporter, I certify that the contents of this consignment conform to the terms of the attached EPA Acknowledgment of Consent. I certify that the waste minimization statement identified in 40 CFR 262.27(a) (if I am a large quantity generator) or (b) (if I am a small quantity generator) is true.							
Generator's/Offor's Printed/Typed Name Jaime Rivera		Signature Jaime Rivera		Month Day Year 13 10 22			
INTL	16. International Shipments ☐ Import to U.S. ☐ Export from U.S. Port of entry/exit: Date leaving U.S.:						
TRANSPORTER	17. Transporter Acknowledgment of Receipt of Materials Transporter 1 Printed/Typed Name Chris C. Hill Signature [Signature] Month Day Year 13 10 22 Transporter 2 Printed/Typed Name Signature Month Day Year						
	18. Discrepancy 18a. Discrepancy Indication Spec ☐ Quantity ☐ Type ☐ Residue ☐ Partial Rejection ☐ Full Rejection Manifest Reference Number: U.S. EPA ID Number						
DESIGNATED FACILITY	18b. Alternate Facility (or Generator) Facility's Phone: Received Pending Manifest Review/Quality Control Da U.S. EPA ID Number						
	18c. Signature of Alternate Facility (or Generator) Month Day Year						
	19. Hazardous Waste Report Management Method Codes (i.e., codes for hazardous waste treatment, disposal, and recycling systems) 1. H040 2. H040 3. 4.						
20. Designated Facility Owner or Operator. Certification of receipt of hazardous materials covered by the manifest except as noted in item 18a Printed/Typed Name Signature Month Day Year							

Please print or type.

2301193

Form Approved OMB No. 2050-0039

UNIFORM HAZARDOUS WASTE MANIFEST		1. Generator ID Number NYR000254706	2. Page 1 of 1	3. Emergency Response Phone 8606089717	4. Manifest Tracking Number 016693409 FLE	
5. Generator's Name and Mailing Address 718-204-4331 Consolidated Edison of NY Inc 31-01 20th Ave Long Island, NY 10701			Generator's Site Address (if different than mailing address) Consolidated Edison of NY Inc 80 Alexander St Yonkers, NY 10701			
6. Transporter 1 Company Name IWT Transport Inc			U.S. EPA ID Number NJR986628162			
7. Transporter 2 Company Name			U.S. EPA ID Number			
8. Designated Facility Name and Site Address 9733444004 Clean Earth of North Jersey, Inc. 105 Jacobus Ave. Kearny NJ 07032			U.S. EPA ID Number NJD991291105			
Facility's Phone:						
9a. HM	9b. U.S. DOT Description (including Proper Shipping Name, Hazard Class, ID Number, and Packing Group (if any))	10. Containers No. Type		11. Total Quantity	12. Unit Wt./Vol.	13. Waste Codes
X	1. RQ, NA3077, Hazardous waste, solid, n.o.s. (Benzene), 9, PG-III	2	DM	100	P	D018
X	2. RQ, UN1993, Waste Flammable liquids, n.o.s. (D001, D018), 3, PG-II	2	DM	110	G	D001 D018
	3.					
	4.					
14. Special Handling Instructions and Additional Information (1) 2230800134 - Used PPE and sampling equipment-Haz. (2) 2230800135 - Purged NAPL and Groundwater-Haz Order#: 2294995 - ②						
15. GENERATOR'S/OFFEROR'S CERTIFICATION: I hereby declare that the contents of this consignment are fully and accurately described above by the proper shipping name, and are classified, packaged, marked and labeled/placarded, and are in all respects in proper condition for transport according to applicable international and national governmental regulations. If export shipment and I am the Primary Exporter, I certify that the contents of this consignment conform to the terms of the attached EPA Acknowledgment of Consent. I certify that the waste minimization statement identified in 40 CFR 262.27(a) (if I am a large quantity generator) or (b) (if I am a small quantity generator) is true.						
Generator's/Officer's Printed/Typed Name James Duggan		Signature 		Month Day Year 3 28 22		
16. International Shipments ☐ Import to U.S. ☐ Export from U.S.		Port of entry/exit: Date leaving U.S.:				
17. Transporter Acknowledgment of Receipt of Materials						
Transporter 1 Printed/Typed Name Chris C. Hill		Signature 		Month Day Year 3 28 22		
Transporter 2 Printed/Typed Name		Signature		Month Day Year		
18. Discrepancy						
18a. Discrepancy Indication Space ☐ Quantity ☐ Type ☐ Residue ☐ Partial Rejection ☐ Full Rejection						
18b. Alternate Facility (or Generator) Manifest Reference Number: U.S. EPA ID Number						
Facility's Phone:						
18c. Signature of Alternate Facility (or Generator) Month Day Year						
19. Hazardous Waste Report Management Method Codes (i.e., codes for hazardous waste treatment, disposal, and recycling systems)						
1. H040		2. H040		3.		4.
20. Designated Facility Owner or Operator: Certification of receipt of hazardous materials covered by the manifest except as noted in Item 18a						
Printed/Typed Name		Signature 		Month Day Year 3 28 22		




Please print or type.

Form Approved. OMB No. 2050-0039

UNIFORM HAZARDOUS WASTE MANIFEST		1. Generator ID Number NYR000254706	2. Page 1 of 1	3. Emergency Response Phone 8606089717	4. Manifest Tracking Number 016693419 FLE	
5. Generator's Name and Mailing Address 718-204-4331 Consolidated Edison of NY Inc 31-01 20th Ave Long Island, NY 10701			Generator's Site Address (if different than mailing address) Consolidated Edison of NY Inc 80 Alexander St Yonkers, NY 10701			
6. Transporter 1 Company Name IWT Transport Inc			U.S. EPA ID Number NJR986628162			
7. Transporter 2 Company Name			U.S. EPA ID Number			
8. Designated Facility Name and Site Address 9733444004 Clean Earth of North Jersey, Inc. 105 Jacobus Ave. Kearny NJ 07032			U.S. EPA ID Number NJD991291105			
Facility's Phone:						
9a. HM	9b. U.S. DOT Description (including Proper Shipping Name, Hazard Class, ID Number, and Packing Group (if any))	10. Containers No.	Type	11. Total Quantity	12. Unit Wt./Vol.	13. Waste Codes
	1. NA3077, Hazardous waste, solid, n.o.s. (Benzene), 9, PG-III	2	DM	50	P	D018
X	2. RQ, UN1993, Waste Flammable liquids, n.o.s. (D001, D018), 3, PG-II	1	DM	55	G	D001 D018
	3.					
	4.					
14. Special Handling Instructions and Additional Information (1) 2230800134 - Used PPE and sampling equipment-Haz (2) 2230800135 - Purged NAPL and Groundwater-Haz Order#: 2294997 -						
15. GENERATOR'S/OFFEROR'S CERTIFICATION: I hereby declare that the contents of this consignment are fully and accurately described above by the proper shipping name, and are classified, packaged, marked and labeled/placarded, and are in all respects in proper condition for transport according to applicable international and national governmental regulations. If export shipment and I am the Primary Exporter, I certify that the contents of this consignment conform to the terms of the attached EPA Acknowledgment of Consent. I certify that the waste minimization statement identified in 40 CFR 262.27(a) (if I am a large quantity generator) or (b) (if I am a small quantity generator) is true.						
Generator's/Officer's Printed/Typed Name James DUGGAN 21168		Signature [Signature]		Month Day Year 4 1 02		
16. International Shipments ☐ Import to U.S. ☐ Export from U.S. Transporter signature (for exports only): Port of entry/exit: Date leaving U.S.:						
17. Transporter Acknowledgment of Receipt of Materials Transporter 1 Printed/Typed Name Chris C. Fell Signature [Signature] Month Day Year 4 1 02 Transporter 2 Printed/Typed Name Signature Month Day Year						
18. Discrepancy 18a. Discrepancy Indication Space ☐ Quantity ☐ Type ☐ Residue ☐ Partial Rejection ☐ Full Rejection Manifest Reference Number: 18b. Alternate Facility (or Generator) U.S. EPA ID Number Facility's Phone: 18c. Signature of Alternate Facility (or Generator) Month Day Year						
19. Hazardous Waste Report Management Method Codes (i.e., codes for hazardous waste treatment, disposal, and recycling systems) 1. H040 2. H040 3. 4.						
20. Designated Facility Owner or Operator: Certification of receipt of hazardous materials covered by the manifest except as noted in Item 18a Printed/Typed Name Doug MORIN Signature [Signature] Month Day Year 4 4 02						

Please print or type. **2301192**

Form Approved. OMB No. 2050-0039

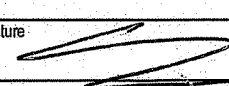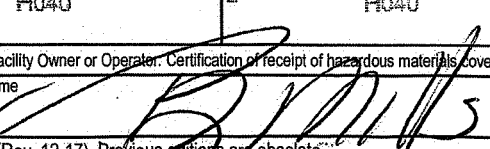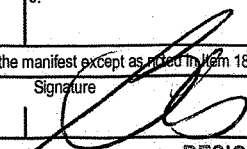UNIFORM HAZARDOUS WASTE MANIFEST		1. Generator ID Number NYR000254706	2. Page 1 of 1	3. Emergency Response Phone 8606089717	4. Manifest Tracking Number 016699533 FLE			
5. Generator's Name and Mailing Address Consolidated Edison of NY Inc 718-204-4331 31-01 20th Ave Long Island, NY 10701		Generator's Site Address (if different than mailing address) Consolidated Edison of NY Inc 80 Alexander St Yonkers, NY 10701						
Generator's Phone:								
6. Transporter 1 Company Name IWT Transport Inc				U.S. EPA ID Number NJR986628162				
7. Transporter 2 Company Name				U.S. EPA ID Number				
8. Designated Facility Name and Site Address Clean Earth of North Jersey, Inc. 9733444004 105 Jacobus Ave. Kearny NJ 07032		U.S. EPA ID Number NJD991291105						
Facility's Phone:								
9a. HM	9b. U.S. DOT Description (including Proper Shipping Name, Hazard Class, ID Number, and Packing Group (if any))	10. Containers		11. Total Quantity	12. Unit Wt./Vol.	13. Waste Codes		
		No.	Type					
X	1. RQ, NA3077, Hazardous waste, solid, n.o.s. (Benzene), 9, PG-III	1	DM	55	G	D018		
X	2. RQ, UN1993, Waste Flammable liquids, n.o.s. (D001, D018), 3, PG-II	3	DM	165	G	D001	D018	
	3.							
	4.							
14. Special Handling Instructions and Additional Information (1) 2230800134 - Used PPE and sampling equipment-Haz. (2) 2230800135 - Purged NAPL and Groundwater-Haz.								
15. GENERATOR'S/OFFEROR'S CERTIFICATION: I hereby declare that the contents of this consignment are fully and accurately described above by the proper shipping name, and are classified, packaged, marked and labeled/placarded, and are in all respects in proper condition for transport according to applicable international and national governmental regulations. If export shipment and I am the Primary Exporter, I certify that the contents of this consignment conform to the terms of the attached EPA Acknowledgment of Consent. I certify that the waste minimization statement identified in 40 CFR 262.27(a) (if I am a large quantity generator) or (b) (if I am a small quantity generator) is true.								
Generator's/Officer's Printed/Typed Name ELTON HANSON		Signature 			Month Day Year 4 14 02			
16. International Shipments ☐ Import to U.S. ☐ Export from U.S. Port of entry/exit: _____ Transporter signature (for exports only): _____ Date leaving U.S.: _____								
17. Transporter Acknowledgment of Receipt of Materials								
Transporter 1 Printed/Typed Name CHRIS HELL		Signature 			Month Day Year 4 14 02			
Transporter 2 Printed/Typed Name		Signature			Month Day Year			
18. Discrepancy								
18a. Discrepancy Indication Space ☐ Quantity ☐ Type ☐ Residue ☐ Partial Rejection ☐ Full Rejection								
18b. Alternate Facility (or Generator)		Manifest Reference Number: Received Pending Review/Quality Control Dept			U.S. EPA ID Number			
Facility's Phone:								
18c. Signature of Alternate Facility (or Generator)						Month Day Year		
19. Hazardous Waste Report Management Method Codes (i.e., codes for hazardous waste treatment, disposal, and recycling systems)								
1. H040		2. H040		3.		4.		
20. Designated Facility Owner or Operator: Certification of receipt of hazardous materials covered by the manifest except as noted in item 18a								
Printed/Typed Name 		Signature 			Month Day Year 4 14 02			

Please print or type.

contact: Melissa Alt. (646) 860 5143

2300904

Form Approved. OMB No. 2050-0039

UNIFORM HAZARDOUS WASTE MANIFEST		1. Generator ID Number NYR000254706	2. Page 1 of 1	3. Emergency Response Phone 8606089717	4. Manifest Tracking Number 016699701 FLE		
5. Generator's Name and Mailing Address 718-204-4331 Consolidated Edison of NY Inc 31-01 20th Ave Long Island, NY 10701		Generator's Site Address (if different than mailing address) Consolidated Edison of NY Inc 80 Alexander St Yonkers, NY 10701					
6. Transporter 1 Company Name IWT Transport Inc		U.S. EPA ID Number NJR986628162					
7. Transporter 2 Company Name		U.S. EPA ID Number					
8. Designated Facility Name and Site Address 9733444004 Clean Earth of North Jersey, Inc. 105 Jacobus Ave. Kearny NJ 07032		U.S. EPA ID Number NJD991291105					
Facility's Phone:							
9a. HM	9b. U.S. DOT Description (including Proper Shipping Name, Hazard Class, ID Number, and Packing Group (if any))	10. Containers No. Type		11. Total Quantity	12. Unit Wt./Vol.	13. Waste Codes	
X	1. RQ, NA3077, Hazardous waste, solid, n.o.s. (Benzene), 9, PG-III	1	DM	25	P	D018	
X	2. RQ, UN1993, Waste Flammable liquids, n.o.s. (D001, D018), 3, PG-II	1	DM	55	G	D001	D018
	3.						
	4.						
14. Special Handling Instructions and Additional Information (1) 2230800134 - Used PPE and sampling equipment-Haz. (2) 2230800135 - Purged NAPL and Groundwater-Haz HOLD DRUMS FOR PROCESSING							
15. GENERATOR'S/OFFEROR'S CERTIFICATION: I hereby declare that the contents of this consignment are fully and accurately described above by the proper shipping name, and are classified, packaged, marked and labeled/placarded, and are in all respects in proper condition for transport according to applicable international and national governmental regulations. If export shipment and I am the Primary Exporter, I certify that the contents of this consignment conform to the terms of the attached EPA Acknowledgment of Consent. I certify that the waste minimization statement identified in 40 CFR 262.27(a) (if I am a large quantity generator) or (b) (if I am a small quantity generator) is true.							
Generator's/Offoror's Printed/Typed Name KILTON HANSON		Signature 				Month Day Year 4 29 22	
16. International Shipments ☐ Import to U.S. ☐ Export from U.S.		Port of entry/exit: Date leaving U.S.:					
17. Transporter Acknowledgment of Receipt of Materials Transporter 1 Printed/Typed Name Chris Kell		Signature 				Month Day Year 4 29 22	
Transporter 2 Printed/Typed Name		Signature				Month Day Year	
18. Discrepancy							
18a. Discrepancy Indication Space ☐ Quantity ☐ Type ☐ Residue ☐ Partial Rejection ☐ Full Rejection							
Manifest Reference Number:							
18b. Alternate Facility (or Generator)		U.S. EPA ID Number					
Facility's Phone:							
18c. Signature of Alternate Facility (or Generator)						Month Day Year	
19. Hazardous Waste Report Management Method Codes (i.e., codes for hazardous waste treatment, disposal, and recycling systems)							
1. H040		2. H040		3.		4.	
20. Designated Facility Owner or Operator. Certification of receipt of hazardous materials covered by the manifest except as noted in Item 18a							
Printed/Typed Name 		Signature 				Month Day Year 4 29 22	

UNIFORM HAZARDOUS WASTE MANIFEST		1. Generator ID Number NYR000254706		2. Page 1 of 1		3. Emergency Response Phone 8606089717		4. Manifest Tracking Number 016699703 FLE				
		5. Generator's Name and Mailing Address Consolidated Edison of NY Inc 718-204-4331 31-01 20th Ave Long Island, NY 10701		Generator's Site Address (if different than mailing address) Consolidated Edison of NY Inc 80 Alexander St Yonkers, NY 10701								
Generator's Phone: Attn: Melissa Abt		6. Transporter 1 Company Name IWT Transport Inc						U.S. EPA ID Number NJR986628162				
7. Transporter 2 Company Name								U.S. EPA ID Number				
8. Designated Facility Name and Site Address Clean Earth of North Jersey, Inc. 9733444004 105 Jacobus Ave. Kearny NJ 07032								U.S. EPA ID Number NJD991291105				
Facility's Phone:												
GENERATOR	9a. HM	9b. U.S. DOT Description (including Proper Shipping Name, Hazard Class, ID Number, and Packing Group (if any))				10. Containers		11. Total Quantity	12. Unit Wt./Vol.	13. Waste Codes		
						No.	Type					
	X	1. RQ, NA3077, Hazardous waste, solid, n.o.s. (Benzene), 9, PG-III				1	DM	20	P	D018		
	X	2. RQ, UN1993, Waste Flammable liquids, n.o.s. (D001, D018), 3, PG-II				1	DM	55	G	D001 D018		
		3.										
		4.										
14. Special Handling Instructions and Additional Information (1) 2230800134 - Used PPE and sampling equipment-Haz. (2) 2230800135 - Purged NAPL and Groundwater-Haz. HOLD DRUMS FOR PROCESSING TRK#107 LC#AN-979K(NJS) WO 2300906												
15. GENERATOR'S/OFFEROR'S CERTIFICATION: I hereby declare that the contents of this consignment are fully and accurately described above by the proper shipping name, and are classified, packaged, marked and labeled/placarded, and are in all respects in proper condition for transport according to applicable international and national governmental regulations. If export shipment and I am the Primary Exporter, I certify that the contents of this consignment conform to the terms of the attached EPA Acknowledgment of Consent. I certify that the waste minimization statement identified in 40 CFR 262.27(a) (if I am a large quantity generator) or (b) (if I am a small quantity generator) is true.												
Generator's/Officer's Printed/Typed Name Richard A Cosme						Signature <i>[Signature]</i>		Month 4	Day 29	Year 22		
INT'L	16. International Shipments ☐ Import to U.S. ☐ Export from U.S. Port of entry/exit: _____ Date leaving U.S.: _____											
	17. Transporter Acknowledgment of Receipt of Materials Transporter signature (for exports only): _____											
	Transporter 1 Printed/Typed Name Chris Cifelli						Signature <i>[Signature]</i>		Month 4	Day 29	Year 22	
TRANSPORTER	Transporter 2 Printed/Typed Name						Signature		Month	Day	Year	
	18. Discrepancy											
	18a. Discrepancy Indication Space ☐ Quantity ☐ Type ☐ Residue ☐ Partial Rejection ☐ Full Rejection											
DESIGNATED FACILITY	18b. Alternate Facility (or Generator)						Manifest Reference Number: _____					
	Facility's Phone:						U.S. EPA ID Number					
	18c. Signature of Alternate Facility (or Generator)						Month		Day	Year		
	19. Hazardous Waste Report Management Method Codes (i.e., codes for hazardous waste treatment, disposal, and recycling systems)											
1. H040		2. H040		3.		4.						
20. Designated Facility Owner or Operator: Certification of receipt of hazardous materials covered by the manifest except as noted in Item 18a												
Printed/Typed Name <i>[Signature]</i>						Signature <i>[Signature]</i>		Month 5	Day 20	Year 22		

Attachment B

Historic Well Gauging Measurements

Attachment B - Historic Well Gauging Measurements

Polychrome West Site

Yonkers, New York

Well ID	Date	Time	Depth to LNAPL (feet)	Depth to Water (feet)	Depth to DNAPL (feet)	Total Depth (feet)	LNAPL Thickness (feet)	DNAPL Thickness (feet)	Comments
MW-A	10/7/2020	9:15 AM	ND	5.86	ND	11.16	NA	NA	
	10/21/2020	8:20 AM	ND	5.96	ND	11.20	NA	NA	
	11/4/2020	5:55 AM	ND	6.42	ND	11.21	NA	NA	
	11/18/2020	9:40 AM	ND	5.82	ND	11.28	NA	NA	
	12/1/2020	8:25 AM	ND	3.20	ND	11.17	NA	NA	
	12/16/2020	8:10 AM	ND	5.75	ND	11.19	NA	NA	
	12/29/2020	8:15 AM	ND	4.96	ND	11.18	NA	NA	
	1/13/2021	7:30 AM	ND	5.18	ND	11.16	NA	NA	
	1/27/2021	8:15 AM	ND	4.25	ND	11.33	NA	NA	
	2/8/2021	9:00 AM	NA	NA	NA	NA	NA	NA	Innaccessible due to snow coverage
	2/24/2021	8:10 AM	ND	4.91	ND	11.28	NA	NA	
	3/10/2021	8:15 AM	ND	5.28	ND	11.25	NA	NA	
	3/24/2021	8:02 AM	ND	4.91	ND	11.19	NA	NA	
	4/7/2021	8:30 AM	ND	4.27	ND	11.18	NA	NA	
	4/21/2021	9:10 AM	ND	5.17	ND	11.15	NA	NA	
	5/5/2021	8:30 AM	ND	4.40	ND	11.19	NA	NA	
	5/17/2021	8:30 AM	ND	5.92	ND	11.18	NA	NA	
	6/2/2021	8:09 AM	ND	5.39	ND	11.19	NA	NA	
	6/16/2021	8:50 AM	ND	5.79	ND	11.32	NA	NA	
	6/30/2021	8:33 AM	ND	5.95	ND	11.25	NA	NA	
	7/14/2021	8:10 AM	ND	5.72	ND	11.24	NA	NA	
MW-B	7/27/2021	7:57 AM	ND	5.67	ND	11.21	NA	NA	
	12/21/2021	10:00 AM	ND	4.74	ND	11.56	NA	NA	
	10/7/2020	9:20 AM	ND	9.10	ND	12.68	NA	NA	
	10/21/2020	8:15 AM	ND	9.22	ND	12.70	NA	NA	
	11/4/2020	6:00 AM	ND	9.54	ND	12.89	NA	NA	
	11/18/2020	9:45 AM	ND	9.08	ND	13.03	NA	NA	
	12/1/2020	8:30 AM	ND	7.25	ND	12.78	NA	NA	
	12/16/2020	8:05 AM	ND	9.18	ND	12.75	NA	NA	
	12/29/2020	8:10 AM	ND	8.25	ND	12.78	NA	NA	
	1/13/2021	7:35 AM	ND	8.17	ND	12.72	NA	NA	
	1/27/2021	8:10 AM	ND	7.98	ND	12.92	NA	NA	
	2/8/2021	8:50 AM	NA	NA	NA	NA	NA	NA	Innaccessible due to snow coverage
	2/24/2021	8:05 AM	ND	8.24	ND	12.81	NA	NA	
	3/10/2021	8:25 AM	ND	8.27	ND	12.82	NA	NA	
	3/24/2021	8:07 AM	ND	8.14	ND	12.74	NA	NA	
	4/7/2021	8:35 AM	ND	7.81	ND	12.77	NA	NA	
	4/21/2021	9:15 AM	ND	8.28	ND	12.76	NA	NA	
	5/5/2021	8:35 AM	ND	7.59	ND	12.72	NA	NA	
	5/17/2021	8:35 AM	ND	9.14	ND	12.72	NA	NA	
	6/2/2021	8:14 AM	ND	8.15	ND	12.73	NA	NA	
	6/16/2021	8:55 AM	ND	9.08	ND	12.85	NA	NA	
MW-C	6/30/2021	8:30 AM	ND	9.19	ND	12.81	NA	NA	
	7/14/2021	8:15 AM	ND	9.13	ND	12.81	NA	NA	
	7/27/2021	7:54 AM	ND	9.17	ND	12.86	NA	NA	
	12/21/2021	10:33 AM	ND	8.05	ND	12.86	NA	NA	
	10/7/2020	9:25 AM	ND	8.39	ND	12.83	NA	NA	
	10/21/2020	8:12 AM	ND	8.43	ND	12.47	NA	NA	
	11/4/2020	6:05 AM	ND	8.50	ND	12.59	NA	NA	
	11/18/2020	9:50 AM	ND	7.87	ND	12.35	NA	NA	
	12/1/2020	8:35 AM	ND	5.89	ND	12.37	NA	NA	
	12/16/2020	8:00 AM	ND	7.80	ND	12.31	NA	NA	
	12/29/2020	8:05 AM	ND	7.19	ND	12.42	NA	NA	
	1/13/2021	7:30 AM	ND	7.31	ND	12.49	NA	NA	
	1/27/2021	8:05 AM	ND	6.85	ND	12.54	NA	NA	
	2/8/2021	8:40 AM	ND	7.24	ND	12.50	NA	NA	
	2/24/2021	8:00 AM	ND	7.20	ND	12.45	NA	NA	
	3/10/2021	8:30 AM	ND	7.31	ND	12.43	NA	NA	
	3/24/2021	8:10 AM	ND	7.21	ND	12.35	NA	NA	
	4/7/2021	8:40 AM	ND	6.11	ND	12.36	NA	NA	
	4/21/2021	9:20 AM	ND	7.41	ND	12.36	NA	NA	
	5/5/2021	8:40 AM	ND	6.71	ND	12.36	NA	NA	
	5/17/2021	8:40 AM	ND	8.30	ND	12.30	NA	NA	
	6/2/2021	8:20 AM	ND	7.73	ND	12.31	NA	NA	
	6/16/2021	8:58 AM	ND	8.37	ND	12.56	NA	NA	
	6/30/2021	8:25 AM	ND	7.40	ND	12.40	NA	NA	
	7/14/2021	8:20 AM	ND	8.10	ND	12.41	NA	NA	
	7/27/2021	7:51 AM	ND	8.29	ND	12.64	NA	NA	
	12/21/2021	11:50 AM	ND	6.99	ND	12.55	NA	NA	

Attachment B - Historic Well Gauging Measurements

Polychrome West Site

Yonkers, New York

Well ID	Date	Time	Depth to LNAPL (feet)	Depth to Water (feet)	Depth to DNAPL (feet)	Total Depth (feet)	LNAPL Thickness (feet)	DNAPL Thickness (feet)	Comments
MW-D	10/7/2020	9:35 AM	ND	8.60	ND	15.95	NA	NA	
	10/21/2020	8:10 AM	ND	8.45	ND	15.83	NA	NA	
	11/4/2020	6:10 AM	ND	9.27	ND	16.02	NA	NA	
	11/18/2020	9:55 AM	ND	8.93	ND	16.18	NA	NA	
	12/1/2020	8:40 AM	ND	7.86	ND	15.94	NA	NA	
	12/16/2020	7:55 AM	ND	8.91	ND	15.86	NA	NA	
	12/29/2020	8:00 AM	ND	8.75	ND	15.91	NA	NA	
	1/13/2021	7:55 AM	ND	8.92	ND	15.96	NA	NA	
	1/27/2021	8:00 AM	ND	8.65	ND	16.02	NA	NA	
	2/8/2021	8:30 AM	ND	8.72	ND	15.92	NA	NA	
	2/24/2021	7:50 AM	ND	8.61	ND	15.93	NA	NA	
	3/10/2021	8:40 AM	ND	9.06	ND	15.96	NA	NA	
	3/24/2021	8:12 AM	ND	8.87	ND	15.92	NA	NA	
	4/7/2021	8:45 AM	ND	8.42	ND	15.90	NA	NA	
	4/21/2021	9:25 AM	ND	8.32	ND	15.87	NA	NA	
	5/5/2021	8:45 AM	ND	7.96	ND	15.83	NA	NA	
	5/17/2021	8:45 AM	ND	8.69	ND	15.83	NA	NA	
	6/2/2021	8:25 AM	ND	8.31	ND	15.84	NA	NA	
	6/16/2021	9:01 AM	ND	8.40	ND	16.01	NA	NA	
	6/30/2021	8:20 AM	ND	8.86	ND	15.96	NA	NA	
	7/14/2021	8:25 AM	ND	8.21	ND	15.91	NA	NA	
	7/27/2021	7:48 AM	ND	8.15	ND	15.98	NA	NA	
	12/23/2021	7:50 AM	ND	8.80	ND	16.30	NA	NA	
MW-E	10/7/2020	9:40 AM	ND	8.72	ND	12.70	NA	NA	
	10/21/2020	8:05 AM	ND	8.97	ND	12.75	NA	NA	
	11/4/2020	6:15 AM	ND	9.15	ND	12.63	NA	NA	
	11/18/2020	10:00 AM	ND	8.54	ND	12.59	NA	NA	
	12/1/2020	8:45 AM	ND	7.39	ND	12.67	NA	NA	
	12/16/2020	7:50 AM	ND	8.81	ND	12.51	NA	NA	
	12/29/2020	7:55 AM	ND	8.27	ND	12.53	NA	NA	
	1/13/2021	8:00 AM	ND	8.64	ND	12.72	NA	NA	
	1/27/2021	7:45 AM	ND	7.98	ND	12.67	NA	NA	
	2/8/2021	8:20 AM	ND	8.11	ND	12.53	NA	NA	
	2/24/2021	7:45 AM	ND	7.90	ND	12.57	NA	NA	
	3/10/2021	8:45 AM	ND	8.39	ND	12.57	NA	NA	
	3/24/2021	8:14 AM	ND	8.11	ND	12.71	NA	NA	
	4/7/2021	8:50 AM	ND	7.77	ND	12.51	NA	NA	
	4/21/2021	9:30 AM	ND	8.06	ND	12.51	NA	NA	
	5/5/2021	8:50 AM	ND	7.54	ND	12.68	NA	NA	
	5/17/2021	8:50 AM	ND	9.06	ND	12.70	NA	NA	
	6/2/2021	8:30 AM	ND	8.70	ND	12.63	NA	NA	
	6/16/2021	9:05 AM	ND	9.08	ND	12.59	NA	NA	
	6/30/2021	8:15 AM	ND	9.14	ND	12.70	NA	NA	
	7/14/2021	8:00 AM	ND	8.96	ND	12.55	NA	NA	
	7/27/2021	7:46 AM	ND	8.89	ND	12.72	NA	NA	
	12/23/2021	9:50 AM	ND	8.91	ND	12.78	NA	NA	
MW-F	10/7/2020	8:45 AM	ND	9.39	ND	17.61	NA	NA	
	10/21/2020	9:00 AM	ND	9.16	ND	17.65	NA	NA	
	11/4/2020	6:25 AM	ND	9.25	ND	17.73	NA	NA	
	11/18/2020	9:35 AM	ND	9.41	ND	18.19	NA	NA	
	12/1/2020	8:20 AM	ND	9.14	ND	17.69	NA	NA	
	12/16/2020	8:15 AM	ND	9.53	ND	17.57	NA	NA	
	12/29/2020	8:20 AM	ND	9.29	ND	17.68	NA	NA	
	1/13/2021	7:25 AM	ND	9.55	ND	17.96	NA	NA	
	1/27/2021	8:20 AM	ND	9.77	ND	17.75	NA	NA	
	2/8/2021	9:05 AM	NA	NA	NA	NA	NA	NA	Inaccessible due to snow coverage
	2/24/2021	8:15 AM	NA	NA	NA	NA	NA	NA	Inaccessible due to snow coverage
	3/10/2021	8:50 AM	NA	NA	NA	NA	NA	NA	Inaccessible due to snow coverage
	3/24/2021	8:19 AM	ND	9.45	ND	17.60	NA	NA	Inaccessible due to snow coverage
	4/7/2021	8:55 AM	ND	9.20	ND	17.67	NA	NA	
	4/21/2021	8:55 AM	ND	9.08	ND	17.65	NA	NA	
	5/5/2021	9:00 AM	ND	9.05	ND	17.58	NA	NA	
	5/17/2021	8:55 AM	ND	9.51	ND	17.58	NA	NA	
	6/2/2021	8:05 AM	ND	8.90	ND	17.60	NA	NA	
	6/16/2021	8:00 AM	ND	9.02	ND	17.69	NA	NA	
	6/30/2021	8:37 AM	ND	9.47	ND	17.69	NA	NA	
	7/14/2021	8:05 AM	ND	8.69	ND	17.65	NA	NA	
	7/27/2021	8:01 AM	ND	8.58	ND	17.69	NA	NA	
	12/21/2021	8:27 AM	ND	10.86	ND	17.70	NA	NA	

Attachment B - Historic Well Gauging Measurements

Polychrome West Site

Yonkers, New York

Well ID	Date	Time	Depth to LNAPL (feet)	Depth to Water (feet)	Depth to DNAPL (feet)	Total Depth (feet)	LNAPL Thickness (feet)	DNAPL Thickness (feet)	Comments
NW-1	10/7/2020	9:05 AM	ND	7.68	ND	20.31	NA	NA	
	10/21/2020	9:05 AM	ND	7.77	ND	20.42	NA	NA	
	11/4/2020	6:55 AM	ND	8.12	ND	20.42	NA	NA	
	11/18/2020	10:20 AM	ND	7.74	ND	21.25	NA	NA	
	12/1/2020	9:30 AM	ND	5.02	ND	20.28	NA	NA	
	12/16/2020	9:15 AM	ND	7.40	ND	20.34	NA	NA	
	12/29/2020	9:15 AM	ND	6.81	ND	20.34	NA	NA	
	1/13/2021	8:40 AM	ND	6.67	ND	20.36	NA	NA	
	1/27/2021	9:05 AM	ND	6.02	ND	20.39	NA	NA	
	2/8/2021	9:15 AM	ND	6.93	ND	20.45	NA	NA	
	2/24/2021	9:15 AM	ND	6.81	ND	26.47	NA	NA	
	3/10/2021	10:15 AM	ND	7.19	ND	26.39	NA	NA	
	3/24/2021	9:08 AM	ND	6.95	ND	20.43	NA	NA	
	4/7/2021	9:00 AM	ND	6.34	ND	20.33	NA	NA	
	4/21/2021	9:00 AM	ND	7.30	ND	20.34	NA	NA	
	5/5/2021	9:45 AM	ND	6.70	ND	20.33	NA	NA	
	5/17/2021	9:20 AM	ND	7.74	ND	20.34	NA	NA	
	6/2/2021	9:19 AM	ND	7.43	ND	20.31	NA	NA	
	6/16/2021	9:43 AM	ND	7.61	ND	20.43	NA	NA	
	6/30/2021	9:00 AM	ND	7.89	ND	20.40	NA	NA	
	7/14/2021	9:00 AM	ND	7.46	ND	20.41	NA	NA	
	7/27/2021	8:43 AM	ND	7.40	ND	20.41	NA	NA	
	8/11/2021	11:05 AM	ND	6.75	ND	20.42	NA	NA	
	8/23/2021	9:50 AM	ND	5.15	ND	20.44	NA	NA	
	9/8/2021	8:37 AM	ND	6.95	ND	20.43	NA	NA	
	9/21/2021	10:05 AM	ND	5.93	ND	20.48	NA	NA	
	10/7/2021	10:03 AM	ND	5.66	ND	20.36	NA	NA	
	10/20/2021	7:45 AM	ND	7.37	ND	20.34	NA	NA	
	11/4/2021	10:20 AM	ND	5.16	ND	20.45	NA	NA	
	11/17/2021	7:45 AM	ND	6.53	ND	20.47	NA	NA	
	12/1/2021	9:55 AM	ND	7.43	ND	20.41	NA	NA	
	12/14/2021	8:20 AM	ND	7.90	ND	20.41	NA	NA	
	12/28/2021	10:30 AM	ND	7.21	ND	20.40	NA	NA	
	1/13/2022	9:20 AM	ND	7.82	ND	20.41	NA	NA	
	1/27/2022	9:30 AM	ND	7.77	ND	20.41	NA	NA	
	2/7/2022	8:30 AM	ND	7.78	ND	20.38	NA	NA	
	2/24/2022	8:15 AM	ND	7.65	ND	20.41	NA	NA	
	3/17/2022	10:45 AM	ND	6.08	ND	20.38	NA	NA	
	3/28/2022	11:45 AM	ND	7.65	ND	20.35	NA	NA	
	4/13/2022	11:11 AM	ND	7.10	ND	20.47	NA	NA	
	4/29/2022	10:45 AM	ND	8.02	ND	21.40	NA	NA	
NW-3	10/7/2020	11:05 AM	ND	7.46	ND	33.05	NA	NA	
	10/21/2020	9:15 AM	ND	8.06	ND	33.22	NA	NA	
	11/4/2020	7:05 AM	ND	8.42	ND	33.15	NA	NA	
	11/18/2020	10:30 AM	ND	7.94	ND	34.24	NA	NA	
	12/1/2020	9:35 AM	ND	6.05	ND	33.06	NA	NA	
	12/16/2020	9:20 AM	ND	7.66	ND	32.98	NA	NA	
	12/29/2020	9:20 AM	ND	6.96	ND	32.32	NA	NA	
	1/13/2021	8:45 AM	ND	6.99	ND	33.30	NA	NA	
	1/27/2021	9:10 AM	ND	6.67	ND	33.09	NA	NA	
	2/8/2021	9:25 AM	ND	7.09	ND	33.11	NA	NA	
	2/24/2021	9:20 AM	ND	7.09	ND	33.11	NA	NA	
	3/10/2021	10:20 AM	ND	7.28	ND	33.67	NA	NA	
	3/24/2021	9:13 AM	ND	7.01	ND	32.98	NA	NA	
	4/7/2021	9:05 AM	ND	6.57	ND	33.04	NA	NA	
	4/21/2021	9:10 AM	ND	7.20	ND	33.05	NA	NA	
	5/5/2021	9:55 AM	ND	6.63	ND	33.04	NA	NA	
	5/17/2021	9:25 AM	ND	7.99	ND	33.00	NA	NA	
	6/2/2021	9:25 AM	ND	7.42	ND	33.00	NA	NA	
	6/16/2021	9:48 AM	ND	7.73	ND	32.96	NA	NA	
	6/30/2021	8:55 AM	ND	7.84	ND	33.05	NA	NA	
	7/14/2021	9:05 AM	ND	7.74	ND	33.03	NA	NA	
	7/27/2021	8:40 AM	ND	7.89	ND	33.06	NA	NA	
	8/11/2021	11:10 AM	ND	7.04	ND	33.10	NA	NA	
	8/23/2021	9:55 AM	ND	5.97	ND	33.04	NA	NA	
	9/8/2021	8:45 AM	ND	7.27	ND	33.10	NA	NA	
	9/21/2021	10:09 AM	ND	6.27	ND	33.08	NA	NA	
	10/7/2021	10:09 AM	ND	6.04	ND	33.09	NA	NA	
	10/20/2021	10:20 AM	ND	6.68	ND	33.03	NA	NA	
	11/4/2021	10:25 AM	ND	5.69	ND	32.99	NA	NA	
	11/17/2021	7:50 AM	ND	6.63	ND	33.05	NA	NA	
	12/1/2021	10:00 AM	ND	7.45	ND	33.04	NA	NA	
	12/14/2021	8:25 AM	ND	7.81	ND	33.02	NA	NA	
	12/28/2021	10:45 AM	ND	7.24	ND	33.02	NA	NA	
	1/13/2022	9:25 AM	ND	7.79	ND	33.01	NA	NA	
	1/27/2022	9:15 AM	ND	7.81	ND	33.00	NA	NA	
	2/7/2022	8:45 AM	ND	7.96	ND	32.99	NA	NA	
	2/24/2022	8:30 AM	ND	7.80	ND	33.01	NA	NA	

Attachment B - Historic Well Gauging Measurements

Polychrome West Site

Yonkers, New York

Well ID	Date	Time	Depth to LNAPL (feet)	Depth to Water (feet)	Depth to DNAPL (feet)	Total Depth (feet)	LNAPL Thickness (feet)	DNAPL Thickness (feet)	Comments
NW-3 (con't)	3/17/2022	10:50 AM	ND	6.45	ND	33.25	NA	NA	
	3/28/2022	11:50 AM	ND	7.75	ND	32.95	NA	NA	
	4/13/2022	11:20 AM	ND	6.95	ND	33.25	NA	NA	
	4/29/2022	11:10 AM	ND	7.88	ND	32.96	NA	NA	
NW-4	10/7/2020	11:20 AM	ND	8.73	Trace	43.24	NA	NA	
	10/21/2020	9:45 AM	ND	8.85	ND	43.21	NA	NA	
	11/4/2020	7:35 AM	ND	9.44	ND	43.23	NA	NA	
	11/18/2020	10:40 AM	ND	9.22	ND	44.98	NA	NA	
	12/1/2020	10:20 AM	ND	7.95	ND	43.26	NA	NA	
	12/16/2020	9:40 AM	ND	9.16	ND	43.19	NA	NA	
	12/29/2020	10:20 AM	ND	8.84	ND	42.23	NA	NA	
	1/13/2021	9:35 AM	ND	8.79	ND	43.16	NA	NA	
	1/27/2021	9:40 AM	ND	8.74	ND	43.22	NA	NA	
	2/8/2021	11:00 AM	NA	NA	NA	NA	NA	NA	Inaccessible due to snow coverage
	2/24/2021	9:45 AM	NA	NA	NA	NA	NA	NA	Inaccessible due to snow coverage
	3/10/2021	10:30 AM	ND	9.34	Trace	43.55	NA	NA	
	3/24/2021	9:23 AM	ND	8.65	ND	43.29	NA	NA	
	4/7/2021	9:10 AM	ND	8.66	ND	43.16	NA	NA	
	4/21/2021	9:15 AM	ND	8.58	ND	43.17	NA	NA	
	5/5/2021	9:58 AM	ND	8.43	ND	43.20	NA	NA	
	5/17/2021	9:30 AM	ND	9.06	ND	43.19	NA	NA	
	6/2/2021	9:30 AM	ND	8.81	ND	43.11	NA	NA	
	6/16/2021	9:52 AM	ND	8.71	ND	43.20	NA	NA	
	6/30/2021	9:35 AM	ND	8.96	ND	43.24	NA	NA	
	7/14/2021	9:35 AM	ND	8.61	ND	43.30	NA	NA	
	7/27/2021	9:15 AM	ND	8.63	ND	43.17	NA	NA	
	8/11/2021	11:25 AM	ND	8.73	ND	43.19	NA	NA	
	8/23/2021	10:20 AM	ND	8.03	ND	43.13	NA	NA	
	9/8/2021	9:42 AM	ND	8.51	ND	43.20	NA	NA	
	9/21/2021	11:20 AM	ND	8.62	ND	43.16	NA	NA	
	10/7/2021	10:15 AM	ND	8.56	ND	43.19	NA	NA	
	10/20/2021	10:30 AM	ND	8.65	ND	43.14	NA	NA	
	11/4/2021	12:45 PM	ND	8.17	ND	43.25	NA	NA	
	11/17/2021	8:50 AM	ND	8.90	ND	43.19	NA	NA	
	12/1/2021	10:05 AM	ND	9.00	ND	43.22	NA	NA	
	12/14/2021	9:00 AM	ND	9.49	ND	43.19	NA	NA	
	12/28/2021	11:00 AM	ND	8.58	ND	43.19	NA	NA	
	1/13/2022	9:30 AM	ND	9.32	ND	43.21	NA	NA	
	1/27/2022	9:42 AM	ND	9.26	ND	43.21	NA	NA	
	2/7/2022	9:00 AM	ND	9.09	ND	43.19	NA	NA	
	2/24/2022	8:40 AM	ND	9.18	ND	43.22	NA	NA	
	3/17/2022	10:57 AM	ND	8.86	ND	43.21	NA	NA	
	3/28/2022	11:55 AM	ND	8.92	ND	43.10	NA	NA	
	4/13/2022	11:30 AM	ND	8.82	ND	43.40	NA	NA	
	4/29/2022	11:55 AM	ND	8.78	ND	43.22	NA	NA	
	10/7/2020	12:20 PM	ND	7.89	29.62	37.50	NA	7.88	Pre-pumping measurement
	10/14/2020	12:45 PM	ND	8.90	ND	37.63	NA	NA	Post-pumping measurement ~6 gallons removed
	10/21/2020	11:00 AM	ND	7.93	30.12	37.61	NA	7.49	Pre-pumping measurement
	10/21/2020	11:30 AM	ND	7.93	ND	38.12	NA	NA	Post-pumping measurement ~10 gallons removed
	11/4/2020	9:00 AM	ND	8.61	30.48	38.08	NA	7.60	Pre-pumping measurement
	11/5/2020	9:30 AM	ND	8.60	ND	38.10	NA	NA	Post-pumping measurement ~10 gallons removed
	11/18/2020	11:40 AM	ND	8.08	29.99	38.02	NA	8.03	
	11/19/2020	9:30 AM	ND	8.06	30.06	38.02	NA	7.96	Pre-pumping measurement
	11/19/2020	10:00 AM	ND	8.09	ND	38.25	NA	NA	Post-pumping measurement ~12 gallons removed
	12/1/2020	11:15 AM	ND	6.62	29.76	38.01	NA	8.25	Pre-pumping measurement
	12/2/2020	9:35 AM	ND	6.60	ND	38.10	NA	NA	Post-pumping measurement ~10 gallons removed
	12/16/2020	11:20 AM	ND	7.79	29.70	38.10	NA	8.40	Pre-pumping measurement
	12/18/2020	10:30 AM	ND	7.52	ND	37.70	NA	NA	Post-pumping measurement ~6 gallons removed
	12/29/2020	11:30 AM	ND	7.97	29.60	38.21	NA	8.61	
	12/30/2020	9:45 AM	ND	8.00	29.57	38.11	NA	8.54	Pre-pumping measurement
	12/30/2020	10:45 AM	ND	8.01	ND	38.22	NA	NA	Post-pumping measurement ~10 gallons removed
	1/13/2021	10:30 AM	ND	7.49	29.99	38.21	NA	8.22	
	1/14/2021	8:50 AM	ND	7.87	29.98	38.21	NA	8.23	Pre-pumping measurement
	1/14/2021	10:00 AM	ND	8.02	ND	38.21	NA	NA	Post-pumping measurement ~15 gallons removed
	1/27/2021	10:55 AM	ND	7.58	29.90	38.11	NA	8.21	
	1/28/2021	9:00 AM	ND	7.60	29.90	38.11	NA	8.21	Pre-pumping measurement
	1/28/2021	9:30 AM	ND	7.70	ND	38.11	NA	NA	Post-pumping measurement ~13 gallons removed
	2/8/2021	11:40 AM	ND	8.70	30.00	38.11	NA	8.11	
	2/11/2021	10:30 AM	ND	7.95	30.00	38.78	NA	8.78	Pre-pumping measurement
	2/11/2021	11:40 AM	ND	7.97	ND	38.78	NA	NA	Post-pumping measurement ~15 gallons removed
	2/24/2021	10:30 AM	ND	8.23	29.80	38.78	NA	8.98	
	2/25/2021	8:40 AM	ND	8.23	29.80	38.76	NA	8.96	Pre-pumping measurement
	2/25/2021	10:25 AM	ND	8.25	ND	38.76	NA	NA	Post-pumping measurement ~9 gallons removed
	3/10/2021	11:50 AM	ND	8.48	29.79	38.50	NA	8.71	
	3/11/2021	9:15 AM	ND	8.14	29.98	38.50	NA	8.52	Pre-pumping measurement
	3/11/2021	11:15 AM	ND	8.29	ND	38.50	NA	NA	Post-pumping measurement ~10 gallons removed
	3/24/2021	10:04 AM	ND	8.26	30.46	38.42	NA	7.96	
	3/25/2021	8:58 AM	ND	7.92	30.34	38.42	NA	8.08	Pre-pumping measurement

Attachment B - Historic Well Gauging Measurements

Polychrome West Site

Yonkers, New York

Well ID	Date	Time	Depth to LNAPL (feet)	Depth to Water (feet)	Depth to DNAPL (feet)	Total Depth (feet)	LNAPL Thickness (feet)	DNAPL Thickness (feet)	Comments
NW-5 (con't)	3/25/2021	11:20 AM	ND	7.47	ND	38.72	NA	NA	Post-pumping measurement ~13 gallons removed
	4/7/2021	9:15 AM	ND	8.01	30.30	38.72	NA	8.42	
	4/8/2021	8:15 AM	ND	7.66	29.90	38.00	NA	8.10	Pre-pumping measurement
	4/8/2021	11:20 AM							No post-pumping measurement. ~330 gallons of water/DNAPL mixture removed, due to possible breaches in the 1-inch internal pipe above the 3-foot well sump.
	4/21/2021	9:20 AM	NM	NM	NM	NM	NM	NM	The 1" internal pipe was removed from NW-5 and holes were discovered on the pipe above the 3-foot well sump. No pumping at NW-5 until the 1-inch internal pipe is replaced.
	5/5/2021	12:00 PM	ND	8.35	29.80	38.72	NA	8.92	
	5/6/2021	10:10 AM	ND	8.20	29.12	37.88	NA	8.76	
	5/6/2021	11:40 AM	ND	7.81	29.45	37.88	NA	8.43	Pre-pumping measurement
	5/17/2021	11:30 AM	ND	8.31	ND	37.88	NA	NA	Post-pumping measurement ~10 gallons removed
	5/20/2021	9:30 AM	ND	8.67	27.94	37.94	NA	10.00	
	5/20/2021	10:30 AM	ND	8.63	27.90	37.94	NA	10.04	Pre-pumping measurement
	6/2/2021	10:55 AM	ND	8.67	ND	37.94	NA	NA	Post-pumping measurement ~13 gallons removed
	6/3/2021	9:00 AM	ND	8.90	30.20	38.34	NA	8.14	
	6/3/2021	9:45 AM	ND	8.90	30.17	38.31	NA	8.14	Pre-pumping measurement
	6/3/2021	10:52 AM	ND	8.93	ND	38.40	NA	NA	Post-pumping measurement ~13 gallons removed
	6/16/2021	8:25 AM	ND	8.67	29.71	38.34	NA	8.63	
	6/17/2021	9:55 AM	ND	8.66	29.70	38.34	NA	8.64	Pre-pumping measurement
	6/30/2021	11:00 AM	ND	8.70	ND	38.34	NA	NA	Post-pumping measurement ~17 gallons removed
	7/1/2021	8:15 AM	ND	8.98	29.98	38.65	NA	8.67	
	7/1/2021	8:35 AM	ND	8.80	29.98	38.65	NA	8.67	Pre-pumping measurement
	7/14/2021	10:45 AM	ND	8.82	ND	38.65	NA	NA	Post-pumping measurement ~4.7 gallons removed
	7/15/2021	9:15 AM	ND	7.95	29.90	38.65	NA	8.75	
	7/15/2021	9:55 AM	ND	8.75	29.90	38.65	NA	8.75	Pre-pumping measurement
	7/27/2021	3:36 AM	ND	8.80	ND	38.65	NA	NA	Post-pumping measurement ~5.95 gallons removed
	7/29/2021	8:45 AM	ND	7.59	29.80	38.19	NA	8.39	
	7/29/2021	9:20 AM	ND	8.70	29.80	38.19	NA	8.39	Pre-pumping measurement
	8/11/2021	1:05 PM	ND	8.75	ND	38.19	NA	NA	Post-pumping measurement ~9.35 gallons removed
	8/12/2021	8:35 AM	ND	7.20	30.30	38.19	NA	7.89	
	8/12/2021	9:45 AM	ND	8.95	30.30	38.19	NA	7.89	Pre-pumping measurement
	8/23/2021	12:45 PM	ND	8.97	ND	38.19	NA	NA	Post-pumping measurement ~5.95 gallons removed
	8/24/2021	8:10 AM	ND	5.98	29.60	38.18	NA	8.58	
	8/24/2021	8:35 AM	ND	7.81	29.60	38.18	NA	8.58	Pre-pumping measurement
	9/8/2021	11:35 AM	ND	7.82	ND	38.18	NA	NA	Post-pumping measurement ~6.8 gallons removed
	9/9/2021	8:50 AM	ND	6.82	30.00	38.18	NA	8.18	
	9/9/2021	9:05 AM	ND	6.81	30.00	38.18	NA	8.18	Pre-pumping measurement
	9/21/2021	12:15 PM	ND	6.82	ND	38.18	NA	NA	Post-pumping measurement ~6.8 gallons removed
	9/23/2021	8:25 AM	ND	6.98	29.90	38.18	NA	8.28	
	9/23/2021	8:45 AM	ND	8.00	29.90	38.18	NA	8.28	Pre-pumping measurement
	10/7/2021	12:45 PM	ND	8.01	ND	38.18	NA	NA	Post-pumping measurement ~11 gallons removed
	10/8/2021	8:50 AM	ND	6.76	30.11	38.18	NA	8.07	
	10/8/2021	9:25 AM	ND	7.81	29.99	38.18	NA	8.19	Pre-pumping measurement
	10/20/2021	11:30 AM	ND	7.61	ND	38.18	NA	NA	Post-pumping measurement ~6.75 gallons removed
	10/21/2021	8:30 AM	ND	7.40	29.80	38.19	NA	8.39	
	10/21/2021	9:05 AM	ND	7.70	29.80	38.19	NA	8.39	Pre-pumping measurement
	11/4/2021	1:35 PM	ND	7.75	ND	38.19	NA	NA	Post-pumping measurement ~5 gallons removed
	11/5/2021	8:50 AM	ND	8.15	29.50	38.18	NA	8.68	
	11/5/2021	9:15 AM	ND	7.05	30.09	38.19	NA	8.10	Pre-pumping measurement
	11/17/2021	12:25 PM	ND	7.12	ND	38.19	NA	NA	Post-pumping measurement ~4 gallons removed
	11/19/2021	10:45 AM	ND	8.35	29.50	38.18	NA	8.68	
	11/19/2021	11:45 AM	ND	7.86	29.50	38.18	NA	8.68	Pre-pumping measurement
	12/1/2021	12:00 PM	ND	7.87	ND	38.18	NA	NA	Post-pumping measurement ~6 gallons removed
	12/2/2021	9:05 AM	ND	9.13	28.86	38.17	NA	9.31	
	12/2/2021	9:40 AM	ND	7.38	28.86	38.17	NA	9.31	Pre-pumping measurement
	12/14/2021	12:20 PM	ND	7.39	ND	38.17	NA	NA	Post-pumping measurement ~3 gallons removed
	12/15/2021	9:30 AM	ND	9.59	29.20	38.18	NA	8.98	
	12/15/2021	10:10 AM	ND	8.98	29.70	38.18	NA	8.48	Pre-pumping measurement
	12/28/2021	11:15	ND	9.01	ND	38.18	NA	NA	Post-pumping measurement ~5 gallons removed
	12/29/2021	8:00 AM	ND	8.52	29.70	38.16	NA	8.46	
	12/29/2021	8:50 AM	ND	7.32	29.65	38.15	NA	8.50	Pre-pumping measurement
	1/13/2022	11:30 AM	ND	9.06	ND	38.17	NA	NA	Post-pumping measurement ~445 gallons removed
	1/14/2022	8:30 AM	ND	9.41	28.16	38.15	NA	9.99	
	1/14/2022	9:10 AM	ND	9.41	28.16	38.15	NA	9.99	Pre-pumping measurement
	1/27/2022	11:30 AM	ND	9.32	ND	38.15	NA	NA	Post-pumping measurement ~15 gallons removed
	1/28/2022	9:00 AM	ND	9.41	28.14	38.15	NA	10.01	
	1/28/2022	9:30 AM	ND	7.71	29.71	38.15	NA	8.44	Pre-pumping measurement
	2/7/2022	9:15 AM	ND	9.32	ND	38.15	NA	NA	Post-pumping measurement ~15 gallons removed
	2/9/2022	8:30 AM	ND	8.48	29.65	38.15	NA	8.50	
	2/9/2022	9:30 AM	ND	8.42	29.29	38.15	NA	8.86	Pre-pumping measurement
	2/24/2022	8:30 AM	ND	9.61	ND	38.15	NA	NA	Post-pumping measurement ~12 gallons removed
	2/25/2022	9:30 AM	ND	9.31	29.97	38.17	NA	8.20	
	2/25/2022	10:15 AM	ND	9.31	29.97	38.17	NA	8.20	Pre-pumping measurement
	3/17/2022	11:04 AM	ND	9.61	ND	38.17	NA	NA	Post-pumping measurement ~13 gallons removed
	3/18/2022	8:15 AM	ND	7.65	35.3	37.50	NA	2.2	
	3/18/2022	11:45 AM	ND	7.70	29.6	38.40	NA	8.8	Pre-pumping measurement
	3/18/2022		ND	ND	32.3	37.50	NA	6.1	Post-pumping measurement ~4 gallons removed

Attachment B - Historic Well Gauging Measurements

Polychrome West Site

Yonkers, New York

Well ID	Date	Time	Depth to LNAPL (feet)	Depth to Water (feet)	Depth to DNAPL (feet)	Total Depth (feet)	LNAPL Thickness (feet)	DNAPL Thickness (feet)	Comments
NW-5 (cont.)	3/28/2022	8:17 AM	ND	8.02	29.69	37.54	NA	7.75	Pre-pumping measurement
	3/28/2022	3:00 PM	ND	ND	30.54	37.54	ND	7.0	Post-pumping measurement ~10 gallons removed
	4/13/2022	7:56 AM	ND	7.90	29.7	37.50	NA	7.8	Pre-pumping measurement
	4/13/2022	2:40 PM	ND	7.90	34.05	37.50	NA	3.45	Post-pumping measurement ~21 gallons removed
	4/28/2022	8:40 AM	ND	8.08	29.71	37.47	ND	7.76	Pre-pumping measurement
	4/28/2022	3:00 PM	ND	ND	29.79	37.54	ND	7.75	Post-pumping measurement ~3 gallons removed. Tubing on pump dislodged.
NW-6	10/7/2020	12:05 PM	ND	9.01	33.26	38.32	NA	5.06	Pre-pumping measurement
	10/14/2020	8:45 AM	ND	8.55	ND	37.20	NA	ND	Post-pumping measurement ~6 gallons removed
	10/21/2020	10:40 AM	ND	9.00	33.37	38.35	NA	4.98	Pre-pumping measurement
	10/21/2020	12:00 PM	ND	9.00	ND	38.38	NA	NA	Post-pumping measurement ~5 gallons removed
	11/4/2020	8:45 AM	ND	9.66	32.28	36.06	NA	3.78	Pre-pumping measurement
	11/5/2020	10:00 AM	ND	9.64	ND	38.31	NA	NA	Post-pumping measurement ~10 gallons removed
	11/18/2020	11:25 AM	ND	9.16	33.39	38.10	NA	4.71	
	11/19/2020	10:00 AM	ND	9.15	33.43	38.09	NA	4.66	Pre-pumping measurement
	11/19/2020	10:15 AM	ND	9.16	ND	38.14	NA	NA	Post-pumping measurement ~3 gallons removed
	12/1/2020	11:00 AM	ND	7.98	34.41	37.12	NA	2.71	Pre-pumping measurement
	12/2/2020	10:05 AM	ND	8.01	ND	37.12	NA	NA	Post-pumping measurement ~5 gallons removed
	12/16/2020	11:00 AM	ND	9.20	33.20	37.12	NA	3.92	Pre-pumping measurement
	12/18/2020	12:00 PM	ND	8.70	ND	38.35	NA	NA	Post-pumping measurement ~6 gallons removed
	12/29/2020	11:10 AM	ND	8.75	33.35	38.10	NA	4.75	
	12/30/2020	11:15 AM	ND	8.71	33.33	38.10	NA	4.77	Pre-pumping measurement
	12/30/2020	11:45 AM	ND	8.73	ND	38.12	NA	NA	Post-pumping measurement ~5 gallons removed
	1/13/2021	10:15 AM	ND	8.45	33.44	38.10	NA	4.66	
	1/14/2021	8:25 AM	ND	8.87	33.31	38.10	NA	4.79	Pre-pumping measurement
	1/14/2021	8:40 AM	ND	8.92	ND	38.10	NA	NA	Post-pumping measurement ~10 gallons removed
	1/27/2021	11:15 AM	ND	8.63	34.00	38.35	NA	4.35	
	1/28/2021	10:15 AM	ND	8.70	34.00	38.35	NA	4.35	Pre-pumping measurement
	1/28/2021	10:40 AM	ND	8.73	ND	38.37	NA	NA	Post-pumping measurement ~13 gallons removed
	2/8/2021	11:20 AM	ND	7.98	33.95	38.37	NA	4.42	
	2/11/2021	12:05 PM	ND	7.55	33.90	38.38	NA	4.48	Pre-pumping measurement
	2/11/2021	12:20 PM	ND	7.54	ND	38.36	NA	NA	Post-pumping measurement ~5 gallons removed
	2/24/2021	10:20 AM	ND	8.86	33.10	38.36	NA	5.26	
	2/25/2021	10:45 AM	ND	8.80	33.10	38.37	NA	5.27	Pre-pumping measurement
	2/25/2021	10:55 AM	ND	8.82	ND	38.37	NA	NA	Post-pumping measurement ~5 gallons removed
	3/10/2021	11:40 AM	ND	8.48	33.60	38.32	NA	4.72	
	3/11/2021	11:38 AM	ND	8.26	32.80	38.32	NA	5.52	Pre-pumping measurement
	3/11/2021	11:50 AM	ND	9.04	ND	38.35	NA	NA	Post-pumping measurement ~6 gallons removed
	3/24/2021	9:59 AM	ND	8.84	33.04	38.12	NA	5.08	
	3/25/2021	11:27 AM	ND	8.61	32.98	38.10	NA	5.12	Pre-pumping measurement
	3/25/2021	11:43 AM	ND	9.41	ND	38.14	NA	NA	Post-pumping measurement ~7 gallons removed
	4/7/2021	9:15 AM	ND	8.45	33.25	38.15	NA	4.90	
	4/8/2021	12:00 PM	ND	8.45	33.29	38.15	NA	4.86	Pre-pumping measurement
	4/8/2021	12:20 PM	ND	8.54	ND	38.35	NA	NA	Post-pumping measurement ~20 gallons removed
	4/21/2021	9:25 AM	ND	8.59	33.22	38.50	NA	5.28	
	4/22/2021	10:15 AM	ND	8.82	33.01	38.48	NA	5.47	Pre-pumping measurement
	4/22/2021	10:45 AM	ND	8.87	ND	38.45	NA	NA	Post-pumping measurement ~15 gallons removed
	5/5/2021	11:00 AM	ND	8.40	33.41	38.52	NA	5.11	
	5/6/2021	12:45 PM	ND	8.61	33.45	38.50	NA	5.05	No vacuum event performed at NW-6
	5/17/2021	11:00 AM	ND	9.10	31.89	37.99	NA	6.10	
	5/20/2021	10:45 AM	ND	9.11	31.85	38.00	NA	6.15	Pre-pumping measurement
	5/20/2021	11:15 AM	ND	9.14	ND	38.06	NA	NA	Post-pumping measurement ~7 gallons removed
	6/2/2021	10:35 AM	ND	8.75	32.18	38.49	NA	6.31	
	6/3/2021	10:00 AM	ND	8.74	32.16	38.49	NA	6.33	Pre-pumping measurement
	6/3/2021	10:30 AM	ND	8.78	ND	38.49	NA	NA	Post-pumping measurement ~9 gallons removed
	6/16/2021	10:34 AM	ND	8.84	32.50	38.03	NA	5.53	
	6/17/2021	10:10 AM	ND	8.83	32.50	38.00	NA	5.50	Pre-pumping measurement
	6/17/2021	10:35 AM	ND	8.84	ND	38.05	NA	NA	Post-pumping measurement ~17.25 gallons removed
	6/30/2021	10:35 AM	ND	9.11	33.00	38.10	NA	5.10	
	7/1/2021	8:50 AM	ND	9.18	33.00	38.10	NA	5.10	Pre-pumping measurement
	7/1/2021	9:20 AM	ND	9.19	ND	38.10	NA	NA	Post-pumping measurement ~5.5 gallons removed
	7/14/2021	10:25 AM	ND	8.45	32.95	37.70	NA	4.75	
	7/15/2021	10:35 AM	ND	8.65	32.95	37.70	NA	4.75	Pre-pumping measurement
	7/15/2021	11:05 AM	ND	8.69	ND	37.70	NA	NA	Post-pumping measurement ~15.3 gallons removed
	7/27/2021	11:05 AM	ND	8.36	33.05	36.78	NA	3.73	
	7/29/2021	9:45 AM	ND	9.02	33.05	36.78	NA	3.73	Pre-pumping measurement
	7/29/2021	10:15 AM	ND	9.09	ND	36.78	NA	NA	Post-pumping measurement ~18.7 gallons removed
	8/11/2021	12:50 PM	ND	8.32	33.00	36.77	NA	3.77	
	8/12/2021	11:15 AM	ND	8.70	33.00	37.40	NA	4.40	No pumping due to stinger maintenance
	8/23/2021	12:25 PM	ND	7.11	31.55	37.40	NA	5.85	
	8/24/2021	9:30 AM	ND	8.00	31.55	37.40	NA	5.85	Pre-pumping measurement
	8/24/2021	9:45 AM	ND	8.01	ND	37.40	NA	NA	Post-pumping measurement ~17.9 gallons removed
	9/8/2021	11:05 AM	ND	7.97	31.80	37.40	NA	5.60	
	9/9/2021	9:25 AM	ND	8.28	31.80	37.40	NA	5.60	Pre-pumping measurement
	9/9/2021	9:35 AM	ND	8.31	ND	37.40	NA	NA	Post-pumping measurement ~2.6 gallons removed
	9/21/2021	12:35 PM	ND	8.02	31.70	37.40	NA	5.70	
	9/23/2021	9:30 AM	ND	8.54	31.70	37.40	NA	5.70	Pre-pumping measurement
	9/23/2021	9:40 AM	ND	8.55	ND	37.40	NA	NA	Post-pumping measurement ~20.4 gallons removed
	10/7/2021	12:15 PM	ND	7.88	32.01	37.40	NA	5.39	

Attachment B - Historic Well Gauging Measurements

Polychrome West Site

Yonkers, New York

Well ID	Date	Time	Depth to LNAPL (feet)	Depth to Water (feet)	Depth to DNAPL (feet)	Total Depth (feet)	LNAPL Thickness (feet)	DNAPL Thickness (feet)	Comments
NW-6 (cont.)	10/8/2021	10:06 AM	ND	8.41	31.90	37.40	NA	5.50	Pre-pumping measurement
	10/8/2021	10:28 AM	ND	8.85	ND	37.60	NA	NA	Post-pumping measurement ~22.5 gallons removed
	10/20/2021	12:10 PM	ND	8.33	32.50	37.41	NA	4.91	
	10/21/2021	10:00 AM	ND	7.30	32.50	37.41	NA	4.91	Pre-pumping measurement
	10/21/2021	10:10 AM	ND	7.33	ND	37.41	NA	NA	Post-pumping measurement ~8 gallons removed
	11/4/2021	1:25 PM	ND	8.02	32.00	37.40	NA	5.40	
	11/5/2021	9:25 AM	ND	8.75	32.11	37.41	NA	5.30	Pre-pumping measurement
	11/5/2021	10:10 AM	ND	8.15	ND	37.38	NA	NA	Post-pumping measurement ~4 gallons removed
	11/17/2021	12:10 PM	ND	8.52	32.00	37.40	NA	5.40	
	11/19/2021	12:30 PM	ND	7.78	32.00	37.40	NA	5.40	Pre-pumping measurement
	11/19/2021	12:45 PM	ND	7.79	ND	37.40	NA	NA	Post-pumping measurement ~8 gallons removed
	12/1/2021	11:39 AM	ND	9.38	31.98	37.40	NA	5.42	
	12/2/2021	10:10 AM	ND	8.43	31.98	37.40	NA	5.42	Pre-pumping measurement
	12/2/2021	10:20 AM	ND	8.44	ND	37.40	NA	NA	Post-pumping measurement ~4 gallons removed
	12/14/2021	12:40 PM	ND	9.66	32.20	37.40	NA	5.20	
	12/15/2021	11:00 AM	ND	9.06	32.20	37.40	NA	5.20	Pre-pumping measurement
	12/15/2021	11:02 AM	ND	9.08	ND	37.40	NA	NA	Post-pumping measurement ~6 gallons removed
	12/28/2021	11:30 AM	ND	8.79	32.35	37.40	NA	5.05	
	12/29/2021	9:10 AM	ND	8.35	32.29	37.38	NA	5.09	Pre-pumping measurement
	12/29/2021	10:05 AM	ND	8.41	ND	37.40	NA	NA	Post-pumping measurement ~15 gallons removed
	1/13/2022	10:55 AM	ND	9.45	33.42	37.38	NA	3.96	
	1/14/2022	10:00 AM	ND	9.45	33.42	37.38	NA	3.96	Pre-pumping measurement
	1/14/2022	10:15 AM	ND	9.36	ND	37.38	NA	NA	Post-pumping measurement ~5 gallons removed
	1/27/2022	11:00 AM	ND	9.41	34.61	37.38	NA	2.77	
	1/28/2022	10:00 AM	ND	9.42	34.6	37.38	NA	2.78	Pre-pumping measurement
	1/28/2022	10:30 AM	ND	9.39	ND	37.38	NA	NA	Post-pumping measurement ~4 gallons removed
	2/7/2022	9:30 AM	ND	9.25	33.31	37.38	NA	4.07	
	2/9/2022	11:00 AM	ND	9.21	33.01	37.38	NA	4.37	Pre-pumping measurement
	2/9/2022	11:05 AM	ND	9.82	ND	37.38	NA	NA	Post-pumping measurement ~4 gallons removed
	2/24/2022	8:45 AM	ND	9.33	35.61	37.36	NA	1.75	
	2/25/2022	11:30 AM	ND	9.33	35.61	37.36	NA	1.75	Pre-pumping measurement
	2/25/2022	12:00 PM	ND	9.82	ND	37.38	NA	NA	Post-pumping measurement ~6 gallons removed
	3/17/2022	10:31 AM	ND	8.70	36.2	37.40	NA	1.2	Pre-pumping measurement
	3/17/2022	2:30 PM	ND	ND	37.02	37.40	NA	0.38	Post-pumping measurement ~ 2 gallons removed
	3/28/2022	9:25 AM	ND	8.75	30.9	33.20	NA	2.3	Pre-pumping measurement
	3/28/2022	1:30 PM	ND	ND	32.2	33.20	NA	1.0	Post-pumping measurement ~ 10 gallons removed
	4/13/2022	10:50 AM	ND	8.60	30.55	33.05	NA	2.5	Pre-pumping measurement
	4/14/2022	9:00 AM	ND	ND	33.01	33.35	NA	0.34	Post pumping measurement ~16 gallons removed
	4/28/2022	12:20 PM	ND	8.91	30.82	38.33	NA	7.51	Pre-pumping measurement
	4/28/2022	1:30 PM	ND	ND	33.24	38.33	NA	5.09	Post Pumping measurement ~ 6 gallons removed
NW-7	10/7/2020	10:55 AM	ND	9.24	ND	22.85	NA	NA	
	10/21/2020	8:55 AM	ND	9.02	ND	23.05	NA	NA	
	11/4/2020	7:15 AM	ND	9.15	ND	22.97	NA	NA	
	11/18/2020	10:25 AM	ND	9.37	ND	23.82	NA	NA	
	12/1/2020	9:25 AM	ND	8.89	ND	22.98	NA	NA	
	12/16/2020	9:10 AM	ND	9.41	ND	22.84	NA	NA	
	12/29/2020	9:25 AM	ND	9.14	ND	22.97	NA	NA	
	1/13/2021	8:35 AM	ND	9.51	ND	22.92	NA	NA	
	1/27/2021	9:00 AM	ND	9.67	ND	22.94	NA	NA	
	2/8/2021	9:10 AM	NA	NA	NA	NA	NA	NA	Inaccessible due to snow coverage
	2/24/2021	8:15 AM	NA	NA	NA	NA	NA	NA	Inaccessible due to snow coverage
	3/10/2021	10:10 AM	ND	9.40	ND	22.95	NA	NA	
	3/24/2021	9:32 AM	ND	9.27	ND	22.96	NA	NA	
	4/7/2021	9:20 AM	ND	9.00	ND	22.90	NA	NA	
	4/21/2021	9:30 AM	ND	8.90	ND	22.89	NA	NA	
	5/5/2021	9:40 AM	ND	8.90	ND	22.86	NA	NA	
	5/17/2021	9:35 AM	ND	9.33	ND	22.89	NA	NA	
	6/2/2021	9:14 AM	ND	8.76	ND	22.85	NA	NA	
	6/16/2021	9:40 AM	ND	8.85	ND	22.97	NA	NA	
	6/30/2021	9:02 AM	ND	9.29	ND	22.93	NA	NA	
	7/14/2021	8:55 AM	ND	8.55	ND	22.89	NA	NA	
	7/27/2021	8:30 AM	ND	8.39	ND	22.92	NA	NA	
	8/11/2021	11:00 AM	ND	9.02	ND	22.90	NA	NA	
	8/23/2021	9:40 AM	ND	7.70	ND	22.90	NA	NA	
	9/8/2021	8:30 AM	ND	8.37	ND	22.93	NA	NA	
	9/21/2021	9:57 AM	ND	8.97	ND	22.95	NA	NA	
	10/7/2021	9:50 AM	ND	8.82	ND	22.93	NA	NA	
	10/20/2021	7:40 AM	ND	8.83	ND	22.94	NA	NA	
	11/4/2021	10:15 AM	ND	8.55	ND	22.91	NA	NA	
	11/17/2021	7:40 AM	ND	8.95	ND	22.91	NA	NA	
	12/1/2021	9:40 AM	ND	9.51	ND	22.92	NA	NA	
	12/14/2021	8:15 AM	ND	9.75	ND	22.90	NA	NA	
	12/28/2021	11:40 AM	ND	9.63	ND	22.91	NA	NA	
	2/7/2022	9:45 AM	ND	9.19	ND	22.90	NA	NA	
	2/24/2022	9:00 AM	ND	9.66	ND	22.88	NA	NA	
	3/17/2022	10:15 AM	ND	9.47	ND	23.00	NA	NA	
	3/28/2022	11:30 AM	ND	9.17	ND	22.50	NA	NA	
	4/13/2022	9:35 AM	ND	8.95	ND	22.95	NA	NA	
	4/29/2022	12:25 AM	ND	9.28	ND	22.58	NA	NA	

Attachment B - Historic Well Gauging Measurements

Polychrome West Site

Yonkers, New York

Well ID	Date	Time	Depth to LNAPL (feet)	Depth to Water (feet)	Depth to DNAPL (feet)	Total Depth (feet)	LNAPL Thickness (feet)	DNAPL Thickness (feet)	Comments
NW-8	10/7/2020	1:40 PM	ND	9.93	35.24	36.24	NA	1.00	Pre-pumping measurement
	10/7/2020	2:30 PM	ND	9.93	ND	36.24	NA	NA	Post-pumping measurement ~1 gallon removed
	10/21/2020	2:30 PM	ND	9.70	35.33	36.23	NA	0.90	Pre-pumping measurement
	10/21/2020	2:45 PM	ND	9.70	ND	36.25	NA	NA	Post-pumping measurement ~0.75 gallon removed
	11/4/2020	9:15 AM	ND	10.75	Trace	38.14	NA	NA	
	11/18/2020	12:50 PM	ND	10.18	35.49	37.54	NA	2.05	Pre-pumping measurement
	11/18/2020	12:50 PM	ND	10.18	ND	37.54	NA	NA	Post-pumping measurement ~2 gallons removed
	12/1/2020	11:55 AM	ND	8.88	35.04	36.32	NA	1.28	Pre-pumping measurement
	12/1/2020	12:30 PM	ND	8.88	ND	36.32	NA	NA	Post-pumping measurement ~1 gallon removed
	12/16/2020	12:45 PM	ND	9.97	35.15	36.30	NA	1.15	Pre-pumping measurement
	12/16/2020	1:15 PM	ND	9.97	ND	36.30	NA	NA	Post-pumping measurement ~1 gallon removed
	12/29/2020	12:00 PM	ND	10.26	35.35	36.28	NA	0.93	Pre-pumping measurement
	12/29/2020	12:15 PM	ND	10.26	ND	36.28	NA	NA	Post-pumping measurement ~0.75 gallon removed
	1/13/2021	12:15 PM	ND	9.80	35.50	36.28	NA	0.78	Pre-pumping measurement
	1/13/2021	12:35 PM	ND	9.82	ND	36.28	NA	NA	Post-pumping measurement ~1 gallon removed
	1/27/2021	12:30 PM	ND	10.01	35.40	36.28	NA	0.88	Pre-pumping measurement
	1/27/2021	12:40 PM	ND	9.92	ND	36.28	NA	NA	Post-pumping measurement ~1 gallon removed
	2/8/2021	12:30 PM	ND	10.80	35.55	36.27	NA	0.72	Pre-pumping measurement
	2/8/2021	12:50 PM	ND	10.80	ND	36.27	NA	NA	Post-pumping measurement ~0.5 gallon removed
	2/24/2021	11:35 AM	ND	10.50	35.50	36.33	NA	0.83	Pre-pumping measurement
	2/24/2021	12:25 PM	ND	10.52	ND	36.33	NA	NA	Post-pumping measurement ~0.5 gallon removed
	3/10/2021	12:30 PM	ND	10.62	35.50	36.28	NA	0.78	Pre-pumping measurement
	3/10/2021	1:00 PM	ND	10.65	ND	36.33	NA	NA	Post-pumping measurement ~0.75 gallon removed
	3/24/2021	12:32 PM	ND	10.42	35.42	36.34	NA	0.92	Pre-pumping measurement
	3/24/2021	1:15 PM	ND	10.52	ND	36.36	NA	NA	Post-pumping measurement ~0.75 gallon removed
	4/7/2021	12:30 PM	ND	10.19	35.56	36.23	NA	0.67	Pre-pumping measurement
	4/7/2021	1:15 PM	ND	10.25	ND	36.23	NA	NA	Post-pumping measurement ~1 gallon removed
	4/21/2021	12:55 PM	ND	10.30	35.74	36.24	NA	0.50	Pre-pumping measurement
	4/21/2021	1:20 PM	ND	10.31	ND	36.29	NA	NA	Post-pumping measurement ~1 gallon removed
	5/5/2021	1:20 PM	ND	10.18	35.81	36.28	NA	0.47	Pre-pumping measurement
	5/5/2021	1:45 PM	ND	10.20	ND	36.26	NA	NA	Post-pumping measurement ~1 gallon removed
	5/17/2021	1:00 PM	ND	10.52	35.39	36.28	NA	0.89	Pre-pumping measurement
	5/17/2021	1:45 PM	ND	10.44	ND	36.28	NA	NA	Post-pumping measurement ~0.75 gallon removed
	6/2/2021	12:10 PM	ND	10.51	35.39	36.28	NA	0.89	Pre-pumping measurement
	6/2/2021	12:40 PM	ND	10.53	ND	36.30	NA	NA	Post-pumping measurement ~0.75 gallon removed
	6/16/2021	1:10 PM	ND	10.24	35.56	36.28	NA	0.72	Pre-pumping measurement
	6/16/2021	1:35 PM	ND	10.19	ND	36.33	NA	NA	Post-pumping measurement ~0.5 gallon removed
	6/30/2021	12:30 PM	ND	10.65	32.49	35.64	NA	3.15	Pre-pumping measurement
	6/30/2021	12:55 PM	ND	10.66	ND	35.67	NA	NA	Post-pumping measurement ~1 gallon removed
	7/14/2021	12:45 PM	ND	9.77	35.70	36.32	NA	0.62	Pre-pumping measurement
	7/14/2021	1:15 PM	ND	9.80	ND	36.32	NA	NA	Post-pumping measurement ~0.5 gallon removed
	7/27/2021	1:10 PM	ND	9.41	35.70	36.32	NA	0.62	Pre-pumping measurement
	7/27/2021	1:40 PM	ND	9.47	ND	36.32	NA	NA	Post-pumping measurement ~0.5 gallon removed
	8/11/2021	1:30 PM	ND	9.55	35.25	36.35	NA	1.10	Pre-pumping measurement
	8/11/2021	2:00 PM	ND	9.60	ND	36.35	NA	NA	Post-pumping measurement ~1 gallon removed
	8/23/2021	1:15 PM	ND	8.50	35.75	36.32	NA	0.57	Pre-pumping measurement
	8/23/2021	1:45 PM	ND	8.53	ND	36.32	NA	NA	Post-pumping measurement ~0.5 gallon removed
	9/8/2021	1:20 PM	ND	9.06	35.40	36.37	NA	0.97	Pre-pumping measurement
	9/8/2021	1:55 PM	ND	9.09	ND	36.37	NA	NA	Post-pumping measurement ~0.5 gallon removed
	9/21/2021	2:15 PM	ND	9.63	35.40	36.33	NA	0.93	Pre-pumping measurement
	9/21/2021	2:50 PM	ND	9.65	ND	36.33	NA	NA	Post-pumping measurement ~1 gallon removed
	10/7/2021	1:45 PM	ND	9.32	35.27	36.37	NA	1.10	Pre-pumping measurement
	10/7/2021	2:05 PM	ND	9.43	ND	36.34	NA	NA	Post-pumping measurement ~1.25 gallon removed
	10/20/2021	1:30 PM	ND	9.92	35.50	36.27	NA	0.77	Pre-pumping measurement
	10/20/2021	2:10 PM	ND	9.95	ND	36.27	NA	NA	Post-pumping measurement ~1 gallon removed
	11/4/2021	5:00 PM	ND	10.18	34.80	36.37	NA	1.57	Pre-pumping measurement
	11/4/2021	5:25 PM	ND	10.20	ND	36.37	NA	NA	Post-pumping measurement ~0.5 gallon removed
	11/17/2021	2:00 PM	ND	10.28	35.80	36.27	NA	0.47	
	12/1/2021	1:30 PM	ND	10.34	34.78	36.32	NA	1.54	Pre-pumping measurement
	12/1/2021	1:50 PM	ND	10.36	ND	36.32	NA	NA	Post-pumping measurement ~1.5 gallon removed
	12/14/2021	2:15 PM	ND	11.36	35.60	36.33	NA	0.73	Pre-pumping measurement
	12/14/2021	2:45 PM	ND	11.39	ND	36.33	NA	NA	Post-pumping measurement ~0.5 gallon removed
	12/28/2021	1:00 PM	ND	10.34	35.41	36.32	NA	0.91	Pre-pumping measurement
	12/28/2021	1:20 PM	ND	10.96	ND	36.32	NA	NA	Post-pumping measurement ~1.5 gallon removed
	1/13/2022	11:05 AM	ND	10.86	35.29	36.32	NA	1.03	Pre-pumping measurement
	1/13/2022	2:00 PM	ND	10.96	ND	36.32	NA	NA	Post-pumping measurement ~1.5 gallon removed
	1/27/2022	2:00 PM	ND	10.79	35.79	36.32	NA	0.53	Pre-pumping measurement
	1/27/2022	2:30 PM	ND	10.88	ND	36.32	NA	NA	Post-pumping measurement ~1 gallon removed
	2/7/2022	1:00 PM	ND	10.42	35.82	36.32	NA	0.50	Pre-pumping measurement
	2/7/2022	1:30 PM	ND	10.87	ND	36.32	NA	NA	Post-pumping measurement ~0.5 gallon removed
	2/24/2022	2:00 PM	ND	10.74	36.05	36.31	NA	0.26	Pre-pumping measurement
	2/24/2022	2:30 PM	ND	10.87	ND	36.32	NA	NA	Post-pumping measurement ~0.5 gallon removed
	3/18/2022	9:20 AM	ND	10.30	34.4	36.20	NA		Pre-pumping measurement
	3/18/2022	1:00 PM	ND	ND	36.08	36.20	NA	0.12	Post-pumping measurement ~2 gallon removed
	3/28/2022	12:48 PM	ND	10.80	35.65	36.30	NA	0.65	Pre-Pumping Measurement- Pumping not conducted 3/28/2022
	4/1/2022	8:35 AM	ND	10.38	35.57	36.26	NA	0.69	Pre-pumping measurement
	4/1/2022	10:40 AM	ND	10.38	36.21	36.26	NA	0.05	Post-pumping measurement ~2 gallons removed
	4/13/2022	10:35 AM	ND	10.25	35.6	36.20	NA	0.6	Pre-pumping measurement
	4/13/2022	11:45 AM	ND	ND	36.17	36.2	NA	0.03	Post-pumping measurement ~6 gallons removed
	4/29/2022	9:15 AM	ND	10.52	35.22	36.18	NA	0.96	Pre-pumping measurement
	4/29/2022	9:50 AM	ND	ND	36.03	36.18	NA	0.15	Pre-pumping measurement ~7 gallons removed

Attachment B - Historic Well Gauging Measurements

Polychrome West Site

Yonkers, New York

Well ID	Date	Time	Depth to LNAPL (feet)	Depth to Water (feet)	Depth to DNAPL (feet)	Total Depth (feet)	LNAPL Thickness (feet)	DNAPL Thickness (feet)	Comments
NW-9	10/7/2020	NA	NA	NA	NA	NA	NA	NA	Parked vehicle obstructing access to well
	10/14/2020	NA	NA	NA	NA	NA	NA	NA	Parked vehicle obstructing access to well
	10/21/2020	9:30 AM	ND	10.83	32.96	33.56	NA	0.60	Pre-pumping measurement
	10/21/2020	4:15 PM	ND	10.83	ND	33.56	NA	NA	Post-pumping measurement ~0.5 gallon removed
	11/4/2020	8:15 AM	ND	11.27	Trace	33.60	NA	NA	
	11/18/2020	10:50 AM	ND	10.89	ND	34.56	NA	NA	
	12/1/2020	10:10 AM	ND	9.26	ND	33.57	NA	NA	
	12/16/2020	9:55 AM	ND	10.66	ND	33.47	NA	NA	
	12/29/2020	10:40 AM	ND	10.39	ND	33.63	NA	NA	
	1/13/2021	9:40 AM	ND	10.25	ND	33.53	NA	NA	
	1/27/2021	9:50 AM	ND	10.09	33.30	33.58	NA	0.28	Pre-pumping measurement
	1/27/2021	11:50 AM	ND	10.22	ND	33.58	NA	NA	Post-pumping measurement ~1 gallon removed
	2/8/2020	12:20 PM	NA	NA	NA	NA	NA	NA	Parked vehicle obstructing access to well
	2/24/2021	9:40 AM	ND	10.49	ND	33.72	NA	NA	
	3/10/2021	10:50 AM	ND	10.78	Trace	33.70	NA	NA	
	3/24/2021	9:05 AM	ND	10.45	Trace	33.61	NA	NA	
	4/7/2021	9:25 AM	ND	10.01	Trace	33.51	NA	NA	
	4/21/2021	9:35 AM	ND	10.30	ND	33.52	NA	NA	
	5/5/2021	10:10 AM	ND	9.92	ND	33.52	NA	NA	
	5/17/2021	9:50 AM	ND	10.95	ND	33.49	NA	NA	
	6/2/2021	11:10 AM	ND	10.72	ND	33.51	NA	NA	
	6/16/2021	10:30 AM	ND	10.58	ND	33.42	NA	NA	
	6/30/2021	9:45 AM	ND	10.95	ND	33.52	NA	NA	
	7/14/2021	9:40 AM	ND	10.44	ND	33.53	NA	NA	
	7/27/2021	9:30 AM	ND	10.36	ND	33.53	NA	NA	
	8/11/2021	11:30 AM	ND	10.16	ND	33.53	NA	NA	
	8/23/2021	10:35 AM	ND	8.97	ND	33.48	NA	NA	
	9/8/2021	9:30 AM	ND	10.03	ND	33.48	NA	NA	
	9/21/2021	11:05 AM	ND	9.69	ND	33.50	NA	NA	
	10/7/2021	10:35 AM	ND	9.66	ND	33.48	NA	NA	
	10/20/2021	10:40 AM	ND	10.89	ND	33.46	NA	NA	
	11/4/2021	12:50 PM	ND	10.32	ND	32.55	NA	NA	
	11/17/2021	9:00 AM	ND	10.27	ND	33.48	NA	NA	
	12/1/2021	10:35 AM	ND	10.74	ND	33.51	NA	NA	
	12/14/2021	9:15 AM	ND	11.18	ND	33.48	NA	NA	
	12/28/2021	11:50 AM	ND	10.39	ND	33.45	NA	NA	
	1/13/2022	9:45 AM	ND	11.14	ND	33.97	NA	NA	
	1/27/2022	10:22 AM	ND	11.11	ND	33.49	NA	NA	
	2/7/2022	10:00 AM	ND	11.01	ND	33.49	NA	NA	
	2/24/2022	10:15 AM	ND	11.01	ND	33.49	NA	NA	
	3/18/2022	9:40 AM	ND	10.50	33.08	33.50	NA	0.42	
	3/28/2022	12:25 PM	ND	10.65	33.05	33.40	NA	0.35	
	4/13/2022	10:35 AM	ND	10.20	32.88	33.28	NA	0.4	
	4/29/2022	9:00 AM	ND	10.65	33.08	33.50	NA	0.42	
NW-10	10/7/2020	2:05 PM	ND	10.15	27.23	33.58	NA	6.35	Pre-pumping measurement
	10/7/2020	3:00 PM	ND	10.15	ND	33.58	NA	NA	Post-pumping measurement ~4.5 gallons removed
	10/21/2020	2:50 PM	ND	9.92	28.38	33.57	NA	5.19	Pre-pumping measurement
	10/21/2020	3:45 PM	ND	9.92	ND	33.57	NA	NA	Post-pumping measurement ~4.75 gallons removed
	11/4/2020	9:45 AM	ND	11.08	28.00	33.74	NA	5.74	Pre-pumping measurement
	11/4/2020	10:00 AM	ND	11.08	ND	33.74	NA	NA	Post-pumping measurement ~4.25 gallons removed
	11/18/2020	1:25 PM	ND	10.49	27.14	33.75	NA	6.61	Pre-pumping measurement
	11/18/2020	2:15 PM	ND	10.49	ND	33.75	NA	NA	Post-pumping measurement ~4.5 gallons removed
	12/1/2020	12:35 PM	ND	9.19	28.83	33.66	NA	4.83	Pre-pumping measurement
	12/1/2020	1:20 PM	ND	9.19	ND	33.66	NA	NA	Post-pumping measurement ~3.5 gallons removed
	12/16/2020	11:30 AM	ND	10.51	27.80	33.65	NA	5.85	Pre-pumping measurement
	12/16/2020	12:00 PM	ND	10.51	ND	33.65	NA	NA	Post-pumping measurement ~4 gallons removed
	12/29/2020	12:30 PM	ND	10.52	30.90	33.73	NA	2.83	Pre-pumping measurement
	12/29/2020	1:00 PM	ND	10.52	ND	33.73	NA	NA	Post-pumping measurement ~3.5 gallons removed
	1/13/2021	11:20 AM	ND	10.11	28.28	33.73	NA	5.45	Pre-pumping measurement
	1/13/2021	12:10 PM	ND	10.15	ND	33.73	NA	NA	Post-pumping measurement ~2.5 gallons removed
	1/27/2021	1:10 PM	ND	10.30	28.00	33.64	NA	5.64	Pre-pumping measurement
	1/27/2021	1:25 PM	ND	10.44	ND	33.64	NA	NA	Post-pumping measurement ~4 gallons removed
	2/8/2021	1:00 PM	ND	10.97	29.85	33.65	NA	3.80	Pre-pumping measurement
	2/8/2021	1:30 PM	ND	11.00	ND	33.65	NA	NA	Post-pumping measurement ~3 gallons removed
	2/24/2021	10:40 AM	ND	10.56	29.68	33.64	NA	3.96	Pre-pumping measurement
	2/24/2021	11:30 AM	ND	10.58	ND	33.64	NA	NA	Post-pumping measurement ~3 gallons removed
	3/10/2021	1:30 PM	ND	10.90	29.48	33.73	NA	4.25	Pre-pumping measurement
	3/10/2021	2:00 PM	ND	10.94	ND	33.73	NA	NA	Post-pumping measurement ~3 gallons removed
	3/24/2021	11:30 AM	ND	10.56	31.11	33.54	NA	2.43	Pre-pumping measurement
	3/24/2021	12:15 PM	ND	10.68	ND	33.68	NA	NA	Post-pumping measurement ~4 gallons removed
	4/7/2021	11:45 AM	ND	10.24	29.29	33.70	NA	4.41	Pre-pumping measurement
	4/7/2021	12:15 PM	ND	10.30	ND	33.70	NA	NA	Post-pumping measurement ~4 gallons removed
	4/21/2021	12:15 PM	ND	10.49	30.29	33.59	NA	3.30	Pre-pumping measurement
	4/21/2021	12:45 PM	ND	10.48	ND	33.61	NA	NA	Post-pumping measurement ~3 gallons removed
	5/5/2021	12:30 PM	ND	10.37	30.42	33.59	NA	3.17	Pre-pumping measurement
	5/5/2021	12:55 PM	ND	9.69	ND	33.60	NA	NA	Post-pumping measurement ~3 gallons removed
	5/17/2021	11:58 AM	ND	10.95	30.01	33.59	NA	3.58	Pre-pumping measurement
	5/17/2021	12:45 PM	ND	10.86	ND	33.59	NA	NA	Post-pumping measurement ~3 gallons removed
	6/2/2021	11:30 AM	ND	10.76	29.17	33.59	NA	4.42	Pre-pumping measurement

Attachment B - Historic Well Gauging Measurements

Polychrome West Site

Yonkers, New York

Well ID	Date	Time	Depth to LNAPL (feet)	Depth to Water (feet)	Depth to DNAPL (feet)	Total Depth (feet)	LNAPL Thickness (feet)	DNAPL Thickness (feet)	Comments
NW-10 (con't)	6/2/2021	12:00 PM	ND	10.81	ND	33.59	NA	NA	Post-pumping measurement ~4 gallons removed
	6/16/2021	11:55 AM	ND	10.63	29.81	33.67	NA	3.86	Pre-pumping measurement
	6/16/2021	12:55 PM	ND	10.59	ND	33.67	NA	NA	Post-pumping measurement ~3.5 gallons removed
	6/30/2021	11:50 AM	ND	10.98	32.45	33.64	NA	1.19	Pre-pumping measurement
	6/30/2021	12:15 PM	ND	11.01	ND	33.65	NA	NA	Post-pumping measurement ~3 gallons removed
	7/14/2021	12:00 PM	ND	10.19	30.05	33.69	NA	3.64	Pre-pumping measurement
	7/14/2021	12:30 PM	ND	10.22	ND	33.69	NA	NA	Post-pumping measurement ~3 gallons removed
	7/27/2021	12:20 PM	ND	9.90	29.40	33.79	NA	4.39	Pre-pumping measurement
	7/27/2021	12:50 PM	ND	10.20	ND	33.79	NA	NA	Post-pumping measurement ~3.5 gallons removed
	8/11/2021	2:30 PM	ND	9.96	29.80	33.73	NA	3.93	Pre-pumping measurement
	8/11/2021	2:45 PM	ND	9.97	ND	33.73	NA	NA	Post-pumping measurement ~3 gallons removed
	8/23/2021	2:15 PM	ND	8.80	31.05	33.70	NA	2.65	Pre-pumping measurement
	8/23/2021	2:45 PM	ND	8.87	ND	33.70	NA	NA	Post-pumping measurement ~2.5 gallons removed
	9/8/2021	12:15 PM	ND	9.51	28.50	33.66	NA	5.16	Pre-pumping measurement
	9/8/2021	12:55 PM	ND	9.53	ND	33.66	NA	NA	Post-pumping measurement ~4 gallons removed
	9/21/2021	1:10 PM	ND	9.64	30.30	33.62	NA	3.32	Pre-pumping measurement
	9/21/2021	1:40 PM	ND	9.66	ND	33.62	NA	NA	Post-pumping measurement ~3 gallons removed
	10/7/2021	1:00 PM	ND	9.45	30.45	33.64	NA	3.19	Pre-pumping measurement
	10/7/2021	1:30 PM	ND	9.45	ND	33.65	NA	NA	Post-pumping measurement ~2.5 gallons removed
	10/20/2021	12:30 PM	ND	10.00	30.10	33.63	NA	3.53	Pre-pumping measurement
	10/20/2021	1:10 PM	ND	10.03	ND	33.63	NA	NA	Post-pumping measurement ~2.5 gallons removed
	11/4/2021	4:10 PM	ND	10.29	30.45	33.70	NA	3.25	Pre-pumping measurement
	11/4/2021	4:45 PM	ND	9.45	ND	33.70	NA	NA	Post-pumping measurement ~2.5 gallons removed
	11/17/2021	1:00 PM	ND	10.40	30.30	33.65	NA	3.35	Pre-pumping measurement
	11/17/2021	1:45 PM	ND	10.41	ND	33.65	NA	NA	Post-pumping measurement ~2.5 gallons removed
	12/1/2021	1:00 PM	ND	11.02	29.81	33.63	NA	3.82	Pre-pumping measurement
	12/1/2021	1:20 PM	ND	11.06	ND	33.63	NA	NA	Post-pumping measurement ~2.75 gallons removed
	12/14/2021	1:30 PM	ND	11.61	31.20	33.70	NA	2.50	Pre-pumping measurement
	12/14/2021	2:00 PM	ND	11.62	ND	33.70	NA	NA	Post-pumping measurement ~2.5 gallons removed
	12/28/2021	12:30 PM	ND	10.49	32.08	33.70	NA	1.62	Pre-pumping measurement
	12/28/2021	12:50 PM	ND	10.82	ND	33.70	NA	NA	Post-pumping measurement ~2 gallons removed
	1/13/2022	11:15 AM	ND	10.91	31.65	33.70	NA	2.05	Pre-pumping measurement
	1/13/2022	1:20 PM	ND	10.82	ND	33.70	NA	NA	Post-pumping measurement ~2.5 gallons removed
	1/27/2022	1:00 PM	ND	10.83	32.51	33.70	NA	1.19	Pre-pumping measurement
	1/27/2022	1:30 PM	ND	10.62	ND	33.70	NA	NA	Post-pumping measurement ~1.5 gallons removed
	2/7/2022	12:30 PM	ND	10.62	32.42	33.70	NA	1.28	Pre-pumping measurement
	2/7/2022	1:00 PM	ND	10.65	ND	33.70	NA	NA	Post-pumping measurement ~1 gallon removed
	2/24/2022	1:30 PM	ND	10.77	32.91	33.70	NA	0.79	Pre-pumping measurement
	2/24/2022	2:00 PM	ND	10.65	ND	33.70	NA	NA	Post-pumping measurement ~1.5 gallon removed
	3/18/2022	10:00 AM	ND	10.66	30.06	33.66	NA	3.6	Pre-pumping measurement
	3/18/2022	1:20 PM	ND	ND	33.53	33.66	NA	0.13	Post-pumping measurement ~4 gallons removed
	3/28/2022	12:15 PM	ND	10.05	32.05	33.55	NA	1.5	Pre-pumping measurement
	3/28/2022	2:45 PM	ND	ND	33.05	33.55	NA	0.5	Post-pumping measurement ~8 gallons removed
	4/13/2022	10:15 AM	ND	10.32	31.05	33.50	NA	2.45	Pre-pumping measurement
	4/14/2022	10:30 AM	ND	ND	ND	33.5	NA	NA	Post-pumping measurement ~7 gallons removed
	4/29/2022	8:15 AM	ND	10.83	31.97	33.57	NA	1.6	Pre-pumping measurement
	4/29/2022	9:00 PM	ND	ND	33.43	33.57	NA	0.14	Post-pumping measurement ~4 gallons removed
NW-10S	10/7/2020	10:45 AM	ND	10.50	ND	18.00	NA	NA	
	10/21/2020	9:25 AM	ND	10.49	ND	18.02	NA	NA	
	11/4/2020	7:25 AM	ND	10.33	ND	18.04	NA	NA	
	11/18/2020	10:35 AM	ND	10.51	ND	18.04	NA	NA	
	12/1/2020	9:40 AM	ND	9.82	ND	18.01	NA	NA	
	12/16/2020	9:00 AM	ND	10.82	ND	17.92	NA	NA	
	12/29/2020	9:00 AM	ND	10.57	ND	18.02	NA	NA	
	1/13/2021	8:30 AM	ND	10.62	ND	18.06	NA	NA	
	1/27/2021	8:50 AM	ND	10.57	ND	18.03	NA	NA	
	2/8/2021	10:00 AM	ND	10.50	ND	17.98	NA	NA	
	2/24/2021	9:20 AM	ND	9.55	ND	18.07	NA	NA	
	3/10/2021	10:00 AM	ND	10.89	ND	18.06	NA	NA	
	3/24/2021	9:02 AM	ND	10.67	ND	17.93	NA	NA	
	4/7/2021	9:30 AM	ND	10.27	ND	18.01	NA	NA	
	4/21/2021	9:36 AM	ND	10.23	ND	18.00	NA	NA	
	5/5/2021	9:35 AM	ND	10.01	ND	17.97	NA	NA	
	5/17/2021	9:45 AM	ND	10.72	ND	17.94	NA	NA	
	6/2/2021	11:20 AM	ND	10.46	ND	17.96	NA	NA	
	6/16/2021	9:45 AM	ND	10.41	ND	18.04	NA	NA	
	6/30/2021	9:10 AM	ND	10.63	ND	18.02	NA	NA	
	7/14/2021	8:50 AM	ND	10.03	ND	17.98	NA	NA	
	7/27/2021	8:23 AM	ND	9.94	ND	18.07	NA	NA	
	8/11/2021	11:20 AM	ND	10.23	ND	17.98	NA	NA	
	8/23/2021	10:10 AM	ND	9.20	ND	18.07	NA	NA	
	9/8/2021	8:55 AM	ND	10.89	ND	18.04	NA	NA	
	9/21/2021	10:30 AM	ND	10.10	ND	18.03	NA	NA	
	10/7/2021	9:41 AM	ND	10.06	ND	17.94	NA	NA	
	10/20/2021	7:45 AM	ND	10.40	ND	18.00	NA	NA	
	11/4/2021	12:30 PM	ND	9.92	ND	18.00	NA	NA	
	11/17/2021	8:00 AM	ND	10.39	ND	18.02	NA	NA	
	12/1/2021	9:20 AM	ND	10.64	ND	17.99	NA	NA	
	12/14/2021	8:05 AM	ND	11.10	ND	18.01	NA	NA	
	12/28/2021	12:05 PM	ND	10.39	ND	18.01	NA	NA	

Attachment B - Historic Well Gauging Measurements

Polychrome West Site

Yonkers, New York

Well ID	Date	Time	Depth to LNAPL (feet)	Depth to Water (feet)	Depth to DNAPL (feet)	Total Depth (feet)	LNAPL Thickness (feet)	DNAPL Thickness (feet)	Comments
NW-10S (con't)	1/13/2022	9:05 AM	ND	11.01	ND	18.01	NA	NA	
	1/27/2022	9:10 AM	ND	11.00	ND	18.01	NA	NA	
	2/7/2022	10:15 AM	ND	10.89	ND	18.00	NA	NA	
	2/24/2022	10:30 AM	ND	10.96	ND	18.00	NA	NA	
	3/18/2022	9:45 AM	ND	10.65	ND	17.90	NA	NA	
	3/28/2022	12:20 PM	ND	10.50	ND	17.90	NA	NA	
	4/13/2022	10:20 AM	ND	10.28	ND	17.46	NA	NA	
	4/29/2022	8:43 AM	ND	10.61	ND	18.00	NA	NA	
NW-11	10/7/2020	11:55 AM	ND	4.13	21.71	22.80	NA	1.09	Pre-pumping measurement
	10/14/2020	8:30 AM	ND	5.70	ND	22.90	NA	ND	Post-pumping measurement ~3 gallons removed
	10/21/2020	10:25 AM	ND	4.12	ND	22.87	NA	NA	
	11/4/2020	8:25 AM	ND	4.08	ND	22.73	NA	NA	
	11/18/2020	11:15 AM	ND	4.11	Trace	23.36	NA	NA	
	12/1/2020	10:00 AM	ND	3.95	Trace	22.81	NA	NA	
	12/16/2020	10:15 AM	ND	4.09	Trace	22.85	NA	NA	
	12/29/2020	10:50 AM	ND	4.01	ND	22.79	NA	NA	
	1/13/2021	10:10 AM	ND	4.13	21.55	22.79	NA	1.24	
	1/14/2021	8:10 AM	ND	4.13	21.44	22.71	NA	1.27	Pre-pumping measurement
	1/14/2021	8:20 AM	ND	4.46	ND	22.71	NA	NA	Post-pumping measurement ~5 gallons removed
	1/27/2021	10:50 AM	ND	4.24	22.70	23.00	NA	0.30	
	1/28/2021	8:45 AM	ND	4.36	22.70	23.00	NA	0.30	Pre-pumping measurement
	1/28/2021	8:55 AM	ND	4.38	ND	23.00	NA	NA	Post-pumping measurement ~4 gallons removed
	2/8/2021	10:55 AM	ND	4.20	ND	22.80	NA	NA	
	2/24/2021	9:50 AM	ND	4.09	22.48	22.98	NA	0.50	
	2/25/2021	8:20 AM	ND	4.11	22.45	22.98	NA	0.53	Pre-pumping measurement
	2/25/2021	8:25 AM	ND	4.12	ND	22.97	NA	NA	Post-pumping measurement ~2 gallons removed
	3/10/2021	11:30 AM	ND	4.06	22.48	22.91	NA	0.43	
	3/11/2021	8:40 AM	ND	4.08	22.34	22.91	NA	0.57	Pre-pumping measurement
	3/11/2021	8:50 AM	ND	6.51	ND	22.96	NA	NA	Post-pumping measurement ~2 gallons removed
	3/24/2021	9:50 AM	ND	3.78	ND	22.81	NA	NA	
	4/7/2021	9:35 AM	ND	3.41	22.54	22.90	NA	0.36	
	4/8/2021	8:10 AM	ND	3.48	22.65	22.90	NA	0.25	
	4/21/2021	9:45 AM	ND	3.88	22.52	22.88	NA	0.36	
	4/22/2021	9:00 AM	ND	3.91	22.49	22.88	NA	0.39	
	5/5/2021	10:55 AM	ND	3.83	22.25	22.88	NA	0.63	
	5/6/2021	7:16 AM	ND	3.84	22.60	22.88	NA	0.28	
	5/17/2021	10:21 AM	ND	3.82	ND	22.86	NA	NA	
	6/2/2021	9:49 AM	ND	3.80	21.84	22.89	NA	1.05	
	6/3/2021	8:40 AM	ND	3.82	21.84	22.89	NA	1.05	Pre-pumping measurement
	6/3/2021	8:50 AM	ND	3.85	ND	22.91	NA	NA	Post-pumping measurement ~3 gallons removed
	6/16/2021	10:25 AM	ND	3.80	ND	22.74	NA	NA	
	6/30/2021	10:07 AM	ND	3.86	ND	22.74	NA	NA	
	7/14/2021	9:20 AM	ND	3.77	ND	22.96	NA	NA	
	7/27/2021	9:25 AM	ND	3.83	21.83	22.93	NA	1.10	
	7/29/2021	8:10 AM	ND	3.84	21.83	22.93	NA	1.10	Pre-pumping measurement
	7/29/2021	8:25 AM	ND	8.25	ND	22.93	NA	NA	Post-pumping measurement ~5.1 gallons removed
	8/11/2021	11:40 AM	ND	3.96	ND	23.00	NA	NA	
	8/23/2021	10:55 AM	ND	3.81	22.65	22.80	NA	0.15	
	9/8/2021	9:52 AM	ND	3.80	22.05	22.95	NA	0.90	
	9/9/2021	8:20 AM	ND	3.76	22.05	22.95	NA	0.90	Pre-pumping measurement
	9/9/2021	8:25 AM	ND	7.20	ND	22.95	NA	NA	Post-pumping measurement ~3.4 gallons removed
	9/21/2021	11:38 AM	ND	3.83	ND	23.00	NA	NA	
	10/7/2021	11:45 AM	ND	3.72	22.10	22.96	NA	0.86	
	10/8/2021	7:25 AM	ND	3.73	22.06	22.95	NA	0.89	Pre-pumping measurement
	10/8/2021	8:33 AM	ND	7.75	ND	22.96	NA	NA	Post-pumping measurement ~4 gallons removed
	10/20/2021	11:20 AM	ND	3.75	ND	22.90	NA	NA	
	11/4/2021	12:55 PM	ND	3.82	22.55	22.82	NA	0.27	
	11/17/2021	9:15 AM	ND	4.03	22.20	22.79	NA	0.59	
	11/19/2021	10:05 AM	ND	4.06	22.20	22.79	NA	0.59	Pre-pumping measurement
	11/19/2021	10:20 AM	ND	4.07	ND	22.79	NA	NA	Post-pumping measurement ~6 gallons removed
	12/1/2021	11:25 AM	ND	4.21	ND	22.97	NA	NA	
	12/14/2021	12:00 PM	ND	4.51	22.70	23.00	NA	0.30	
	12/28/2021	12:10 PM	ND	4.51	22.59	23.01	NA	0.42	
	1/13/2022	10:45 AM	ND	4.41	ND	22.99	NA	NA	
	1/27/2022	10:50 AM	ND	4.41	22.48	22.99	NA	0.51	
	1/28/2022	8:30 AM	ND	4.39	22.44	22.99	NA	0.55	Pre-pumping measurement
	1/28/2022	8:35 AM	ND	4.50	ND	22.99	NA	NA	Post-pumping measurement ~4 gallons removed
	2/7/2022	10:40 AM	ND	4.11	ND	23.00	NA	NA	
	2/24/2022	11:00 AM	ND	4.32	22.68	22.98	NA	0.30	
	3/17/2022	10:04 AM	ND	4.12	22.60	22.95	NA	0.35	
	3/28/2022	11:15 PM	ND	4.02	22.56	22.90	NA	0.34	
	4/13/2022	9:27 AM	ND	3.85	22.15	22.85	NA	0.70	Pre-pumping measurement
	4/13/2022	1:57 PM	ND	5.10	ND	22.90	NA	NA	Post-pumping measurement ~3 gallons removed
	4/29/2022	9:30 AM	ND	3.93	22.44	22.83	NA	0.39	
	10/7/2020	11:15 AM	ND	3.75	ND	21.10	NA	NA	
NW-12	10/21/2020	8:50 AM	ND	3.76	ND	21.25	NA	NA	
	11/4/2020	7:35 AM	ND	3.86	ND	21.20	NA	NA	
	11/18/2020	10:20 AM	ND	4.02	ND	21.89	NA	NA	
	12/1/2020	9:20 AM	ND	3.70	ND	21.29	NA	NA	
	12/16/2020	9:05 AM	ND	3.98	ND	21.13	NA	NA	

Attachment B - Historic Well Gauging Measurements

Polychrome West Site

Yonkers, New York

Well ID	Date	Time	Depth to LNAPL (feet)	Depth to Water (feet)	Depth to DNAPL (feet)	Total Depth (feet)	LNAPL Thickness (feet)	DNAPL Thickness (feet)	Comments
NW-12 (con't)	12/29/2020	9:05 AM	ND	3.92	ND	21.14	NA	NA	
	1/13/2021	9:45 AM	ND	4.00	ND	21.55	NA	NA	
	1/27/2021	8:55 AM	ND	4.10	ND	21.25	NA	NA	
	2/8/2021	10:15 AM	ND	4.04	ND	NA	NA	NA	Bottom depth not measured.
	2/24/2021	9:10 AM	ND	3.89	ND	21.18	NA	NA	
	3/10/2021	10:40 AM	ND	3.83	ND	21.33	NA	NA	
	3/24/2021	9:28 AM	ND	3.71	ND	21.23	NA	NA	
	4/7/2021	9:40 AM	ND	3.64	ND	21.16	NA	NA	
	4/21/2021	9:50 AM	ND	3.64	ND	21.23	NA	NA	
	5/5/2021	10:05	ND	3.61	ND	21.17	NA	NA	
	5/17/2021	9:55 AM	ND	3.71	ND	21.15	NA	NA	
	6/2/2021	9:39 AM	ND	3.55	ND	21.21	NA	NA	
	6/16/2021	9:35 AM	ND	3.65	ND	21.14	NA	NA	
	6/30/2021	9:05 AM	ND	3.69	ND	21.16	NA	NA	
	7/14/2021	9:15 AM	ND	3.53	ND	21.19	NA	NA	
	7/27/2021	8:38 AM	ND	3.54	ND	21.11	NA	NA	
	8/11/2021	11:15 AM	ND	3.73	ND	21.26	NA	NA	
	8/23/2021	10:15 AM	ND	3.49	ND	21.12	NA	NA	
	9/8/2021	9:18 AM	ND	3.36	ND	21.26	NA	NA	
	9/21/2021	10:17 AM	ND	3.59	ND	21.15	NA	NA	
	10/7/2021	10:20 AM	ND	3.46	ND	21.11	NA	NA	
	10/20/2021	7:35 AM	ND	3.58	ND	22.17	NA	NA	
	11/4/2021	10:30 AM	ND	3.62	ND	21.12	NA	NA	
	11/17/2021	8:05 AM	ND	3.81	ND	21.05	NA	NA	
	12/1/2021	10:10 AM	ND	4.07	ND	21.04	NA	NA	
	12/14/2021	8:30 AM	ND	4.24	ND	21.09	NA	NA	
	12/28/2021	12:15 PM	ND	4.17	ND	21.10	NA	NA	
	1/13/2022	9:40 AM	ND	4.16	ND	21.11	NA	NA	
	1/27/2022	9:37 AM	ND	4.11	ND	21.10	NA	NA	
	2/7/2022	9:37 AM	ND	4.11	ND	21.10	NA	NA	
	2/24/2022	11:10 AM	ND	4.07	ND	21.11	NA	NA	
	3/17/2022	10:10 AM	ND	3.89	ND	21.30	NA	NA	
	3/28/2022	11:20 AM	ND	3.92	ND	21.20	NA	NA	
	4/13/2022	9:20 AM	ND	3.70	ND	21.02	NA	NA	
	4/29/2022	11:00 AM	ND	3.74	ND	21.22	NA	NA	

Notes:

Pre/post pumping event readings are bolded.

LNAPL - Light Non-Aqueous Phase Liquid

DNAPL - Dense Non-Aqueous Phase Liquid

* - Estimated due to High Viscous DNAPL

NA - Not Applicable

NM - Not Measurable (High Viscosity)