



Consulting
Engineers and
Scientists

September 20, 2022
Project 2201010

Via email: matthew.hubicki@dec.ny.gov

Mr. Matthew Hubicki
Project Manager, NYSDEC
Division of Environmental Remediation
625 Broadway
Albany, NY 12233-7016

Dear Mr. Hubicki:

**Re: Progress Report – August 2022
Polychrome West Site
City of Yonkers, Westchester County
NYSDEC BCP Site No. C360099**

This Progress Report has been prepared by GEI Consultants, Inc., P.C. (GEI), under contract with Consolidated Edison Company of New York (Con Edison) on behalf of Avalon Yonkers Sun Sites, LLC (AVB) to summarize the work performed at the Polychrome West site [Brownfield Cleanup Program (BCP) Site No. C360099] located at 137-145 Alexander Street, Yonkers, New York (the Site) during the month of August 2022.

Site Activities

On August 4 and 18, 2022, DNAPL gauging was conducted at NW-1, NW-3, NW-4, NW-5, NW-6, NW-7, NW-8, NW-9, NW-10, NW-10S, NW-11, and NW-12. DNAPL recovery wells are equipped with 3-foot sumps. DNAPL was detected during the August monitoring events in NW-4, NW-5, NW-6, NW-8, NW-9, NW-10, and NW-11 as summarized in Table 1. DNAPL measurements from 2022 are provided in Table 2.

DNAPL was removed from recovery wells NW-8, NW-10, and NW-11 using a 2-inch submersible pump and dedicated tubing and from recovery wells NW-5 and NW-6 using submersible gas displacement pumps and dedicated tubing. Less than 0.5 feet of measurable DNAPL was detected at recovery well NW-9 (i.e., no DNAPL recovery required). DNAPL gauging and recovery amounts for the August event are summarized in Table 1.

The recovered DNAPL was containerized in Department of Transportation (DOT)-approved 55-gallon drums, labeled as hazardous waste, and picked up from the Site for off-site disposal at an appropriate receiving facility. Waste disposal manifests for June are provided as Attachment A.

A total of approximately 93 gallons of DNAPL were recovered during the reporting period. Since the start of 2022, a total of 468 gallons of DNAPL have been removed. DNAPL recovery totals for 2022 are summarized in Table 3.

The following changes to the monitoring program were approved by NYSDEC in a letter dated August 30, 2022.

- Reduce the gauging frequency to quarterly in the following NAPL recovery wells which have not had measurable NAPL observed during the initial two years of monitoring.
 - o NW-1, NW-3, NW-4, NW-7, NW-10S, and NW-12
- Discontinue twice monthly gauging/removal and perform the gauging/removal on a monthly basis at NAPL recovery wells NW-8, NW-9, and NW-10.

The following changes to the monitoring program are proposed:

- Starting October 1, 2022; if less than 6-inches of measurable NAPL is observed at a recovery well for 6 months, NAPL gauging/removal will be reduced from monthly to quarterly.
- If less than 6-inches of measurable NAPL is observed at a recovery well for an additional 6 months from when the monthly gauging is initiated, NAPL gauging/removal will be reduced from quarterly to annually.

The following work is planned for September:

- Complete DNAPL gauging and removal in September 2022 using the same methods as described above at a frequency of once every two weeks for NW-5, NW-6, and NW-10 and monthly for NW-8, NW-9, and NW-11, while long-term trends and alternate recovery methods are evaluated; and
- Disposal, as needed, of recovered DNAPL and used personal protective equipment and field supplies.

If you have any questions or require any further information, please contact Melissa Abt at Con Edison at 718-204-4331 or via electronic mail at abtm@coned.com.

Sincerely,

GEI CONSULTANTS, INC., P.C.



Matt O'Neil, P.E.
Vice President, Program Manager



Melissa Felter, P.G.
Project Manager

MO/MF:bdp

Attachments: Table 1 – August 2022 DNAPL Summary
Table 2 – 2022 Well Gauging Measurements
Table 3 – 2022 DNAPL Recovery Totals
Fig. 1 – Site Location Map
Fig. 2 – Site Plan with Reference Grid
Fig. 3 – NAPL Recovery & Groundwater Monitoring Well Location Plan
Attachment A – Waste Disposal Manifests
Attachment B – Historic Well Gauging Measurements

c: Parag Amin/Scott Deyette, NYSDEC
Glen Moran/Christopher Reynolds/Jon Vogel/Michael Simpson/ Chadwich Hinckley, AVB
Marc Godick/Scott Caproizzo/Steve Grens, AKRF
Kenneth Kaiser/ Melissa Abt, Con Edison

Tables

Table 1. August 2022 DNAPL Summary
Polychrome West Site
Yonkers, New York

Recovery Well ID	DNAPL Thickness (feet)	DNAPL Thickness (feet)	Total DNAPL Removed (Gallons)
	8/4/2022	8/18/2022	8/4/2022- 8/19/2022
NW-4	0.0	0.05	0
NW-5	6.5	6.93	38
NW-6	3.43	6.4	21
NW-8	0.56	1.12	1.1
NW-9	0.12	0.38	0
NW-10	1.15	2.26	23.3
NW-11	1.05	0.3	9.5

Note: Measured DNAPL thicknesses are estimated

Note: NA- Not Applicable

Table 2. 2022 Well Gauging Measurements

Polychrome West Site

Yonkers, New York

Well ID	Date	Time	Depth to Water (feet)	Depth to DNAPL (feet)	Total Depth (feet)	DNAPL Thickness (feet)	Comments
NW-1	1/13/2022	9:20 AM	7.82	ND	20.41	NA	
	1/27/2022	9:30 AM	7.77	ND	20.41	NA	
	2/7/2022	8:30 AM	7.78	ND	20.38	NA	
	2/24/2022	8:15 AM	7.65	ND	20.41	NA	
	3/17/2022	10:45 AM	6.08	ND	20.38	NA	
	3/28/2022	11:45 AM	7.65	ND	20.35	NA	
	4/13/2022	11:11 AM	7.10	ND	20.47	NA	
	4/29/2022	10:45 AM	8.02	ND	21.40	NA	
	5/12/2022	11:50 AM	7.15	ND	20.41	NA	
	5/25/2022	11:00 AM	7.21	ND	20.34	NA	
	6/9/2022	12:00 PM	7.32	ND	20.35	NA	
	6/23/2022	10:44 AM	7.28	ND	20.65	NA	
	7/7/2022	1:58 PM	7.40	ND	20.31	NA	
	7/22/2022	9:22 AM	7.28	ND	20.58	NA	
	8/4/2022	11:07 AM	7.69	ND	20.52	NA	
	8/18/2022	11:35 AM	7.48	ND	20.35	NA	
NW-3	1/13/2022	9:25 AM	7.79	ND	33.01	NA	
	1/27/2022	9:15 AM	7.81	ND	33.00	NA	
	2/7/2022	8:45 AM	7.96	ND	32.99	NA	
	2/24/2022	8:30 AM	7.80	ND	33.01	NA	
	3/17/2022	10:50 AM	6.45	ND	33.25	NA	
	3/28/2022	11:50 AM	7.75	ND	32.95	NA	
	4/13/2022	11:20 AM	6.95	ND	33.25	NA	
	4/29/2022	11:10 AM	7.88	ND	32.96	NA	
	5/12/2022	11:55 AM	6.68	ND	32.93	NA	
	5/25/2022	11:05 AM	7.16	ND	32.91	NA	
	6/9/2022	12:10 PM	7.57	ND	32.92	NA	
	6/23/2022	10:47 AM	7.54	ND	33.32	NA	
	7/7/2022	2:01 PM	7.50	ND	32.92	NA	
	7/22/2022	9:25 AM	7.37	ND	33.20	NA	
	8/4/2022	11:26 AM	8.09	ND	33.30	NA	
	8/18/2022	11:40 AM	7.80	ND	32.95	NA	
NW-4	1/13/2022	9:30 AM	9.32	ND	43.21	NA	
	1/27/2022	9:42 AM	9.26	ND	43.21	NA	
	2/7/2022	9:00 AM	9.09	ND	43.19	NA	
	2/24/2022	8:40 AM	9.18	ND	43.22	NA	
	3/17/2022	10:57 AM	8.86	ND	43.21	NA	
	3/28/2022	11:55 AM	8.92	ND	43.10	NA	
	4/13/2022	11:30 AM	8.82	ND	43.40	NA	
	4/29/2022	11:55 AM	8.78	ND	43.22	NA	
	5/12/2022	12:00 PM	8.45	ND	43.15	NA	
	5/25/2022	11:10 AM	8.67	ND	43.12	NA	
	6/9/2022	12:20 PM	8.31	ND	43.10	NA	
	6/23/2022	10:51 AM	8.60	ND	43.53	NA	
	7/7/2022	2:05 PM	8.96	ND	43.15	NA	
	7/22/2022	9:30 AM	8.60	ND	43.46	NA	
	8/4/2022	11:37 AM	8.85	ND	43.51	NA	
	8/18/2022	11:50 AM	8.62	43.39	43.44	0.05	
NW-5	1/13/2022	11:30 AM	9.41	28.16	38.15	9.99	
	1/14/2022	8:30 AM	9.41	28.16	38.15	9.99	Pre-pumping measurement ~15 gallons removed
	1/27/2022	11:30 AM	9.41	28.14	38.15	10.01	
	1/28/2022	9:00 AM	7.71	29.71	38.15	8.44	Pre-pumping measurement ~15 gallons removed
	2/7/2022	9:15 AM	8.48	29.65	38.15	8.50	
	2/9/2022	8:30 AM	8.42	29.29	38.15	8.86	Pre-pumping measurement ~12 gallons removed
	2/24/2022	8:30 AM	9.31	29.97	38.17	8.20	
	2/25/2022	9:30 AM	9.31	29.97	38.17	8.20	Pre-pumping measurement ~13 gallons removed
	3/17/2022	11:04 AM	7.65	35.3	37.50	2.2	
	3/18/2022	8:15 AM	7.70	29.6	38.40	8.8	Pre-pumping measurement ~4 gallons removed
	3/28/2022	8:17 AM	8.02	29.69	37.54	7.75	Pre-pumping measurement ~10 gallons removed
	4/13/2022	7:56 AM	7.90	29.7	37.50	7.8	Pre-pumping measurement ~21 gallons removed
	4/28/2022	8:40 AM	8.08	29.71	37.47	7.76	Pre-pumping measurement ~3 gallons removed
	5/12/2022	8:10 AM	7.34	30.44	37.09	6.65	Pre-pumping measurement ~25 gallons removed
	5/25/2022	8:25 AM	7.62	30.59	37.08	6.49	Pre-pumping measurement ~11 gallons removed
	6/9/2022	9:20 AM	7.61	29.63	37.10	7.47	Pre-pumping measurement ~17 gallons removed
	6/23/2022	11:15 AM	8.37	29.62	37.17	7.55	Pre-pumping measurement ~25 gallons removed
	7/8/2022	12:36 PM	8.35	31.11	37.34	6.23	Pumping not completed- equipment malfunction.
	7/22/2022	8:35 AM	8.12	30.0	37.30	7.3	Pre-pumping measurement ~20 gallons removed
	8/4/2022	8:35 AM	8.81	30.8	37.30	6.5	Pre-pumping measurement ~20 gallons removed
	8/18/2022	8:30 AM	8.34	30.27	37.20	6.93	Pre-pumping measurement ~18 gallons removed

Table 2. 2022 Well Gauging Measurements

Polychrome West Site

Yonkers, New York

Well ID	Date	Time	Depth to Water (feet)	Depth to DNAPL (feet)	Total Depth (feet)	DNAPL Thickness (feet)	Comments
NW-6	1/13/2022	10:55 AM	9.45	33.42	37.38	3.96	
	1/14/2022	10:00 AM	9.45	33.42	37.38	3.96	Pre-pumping measurement ~5 gallons removed
	1/27/2022	11:00 AM	9.41	34.61	37.38	2.77	
	1/28/2022	10:00 AM	9.42	34.6	37.38	2.78	Pre-pumping measurement ~4 gallons removed
	2/7/2022	9:30 AM	9.25	33.31	37.38	4.07	
	2/9/2022	11:00 AM	9.21	33.01	37.38	4.37	Pre-pumping measurement ~4 gallons removed
	2/24/2022	8:45 AM	9.33	35.61	37.36	1.75	
	2/25/2022	11:30 AM	9.33	35.61	37.36	1.75	Pre-pumping measurement ~6 gallons removed
	3/17/2022	10:31 AM	8.70	36.2	37.40	1.2	Pre-pumping measurement ~2 gallons removed
	3/28/2022	9:25 AM	8.75	30.9	33.20	2.3	Pre-pumping measurement ~10 gallons removed
	4/13/2022	10:50 AM	8.60	30.55	33.05	2.5	Pre-pumping measurement ~16 gallons removed
	4/28/2022	12:20 PM	8.91	30.82	37.47	7.51	Pre-pumping measurement ~6 gallons removed
	5/12/2022	11:40 AM	8.65	31.25	37.85	6.6	Pre-pumping measurement ~8.5 gallons removed
	5/25/2022	10:40 PM	8.87	30.98	37.51	6.53	Pre-pumping measurement ~6.5 gallons removed
	6/9/2022	11:50 AM	8.62	30.9	37.50	6.6	Pre-pumping measurement ~6.5 gallons removed
	6/23/2022	8:45 AM	8.46	31.0	38.18	7.18	Pre-pumping measurement ~8 gallons removed
	7/8/2022	10:35 AM	8.83	30.74	36.96	6.22	Pre-pumping measurement ~2 gallons removed
	7/21/2022	8:25 AM	8.36	31.0	37.60	6.6	Pre-pumping measurement ~3 gallons removed
NW-7	8/4/2022	10:40 AM	8.34	29.92	33.35	3.43	Pumping not completed
	8/18/2022	11:25 AM	8.64	30.82	37.22	6.4	Pre-pumping measurement ~21 gallons removed
	2/7/2022	9:45 AM	9.19	ND	22.90	NA	
	2/24/2022	9:00 AM	9.66	ND	22.88	NA	
	3/17/2022	10:15 AM	9.47	ND	23.00	NA	
	3/28/2022	11:30 AM	9.17	ND	22.50	NA	
	4/13/2022	9:35 AM	8.95	ND	22.95	NA	
	4/29/2022	12:25 AM	9.28	ND	22.58	NA	
	5/12/2022	11:35 AM	8.87	ND	22.80	NA	
	5/25/2022	10:30 AM	9.13	ND	22.77	NA	
	6/9/2022	11:45 AM	8.58	ND	22.75	NA	
	6/23/2022	10:40 AM	9.22	ND	23.22	NA	
NW-8	7/7/2022	1:52 PM	9.55	ND	22.47	NA	
	7/22/2022	9:05 AM	8.83	ND	23.15	NA	
	8/4/2022	10:11 AM	9.45	ND	17.63	NA	
	8/18/2022	12:15 PM	9.22	ND	22.82	NA	
	1/13/2022	11:05 AM	10.86	35.29	36.32	1.03	Pre-pumping measurement ~1.5 gallons removed
	1/27/2022	2:00 PM	10.79	35.79	36.32	0.53	Pre-pumping measurement ~1 gallons removed
	2/7/2022	1:00 PM	10.42	35.82	36.32	0.50	Pre-pumping measurement ~0.5 gallons removed
	2/24/2022	2:00 PM	10.74	36.05	36.31	0.26	Pre-pumping measurement ~0.5 gallons removed
	3/18/2022	9:20 AM	10.30	34.4	36.20	1.80	Pre-pumping measurement ~2 gallons removed
	3/28/2022	12:48 PM					Pre-Pumping Measurement- Pumping not conducted 3/28/2022
			10.80	35.65	36.30	0.65	
	4/1/2022	8:35 AM	10.38	35.57	36.26	0.69	Pre-pumping measurement ~2 gallons removed
NW-9	4/13/2022	10:35 AM	10.25	35.6	36.20	0.6	Pre-Pumping Measurement ~6 gallons removed
	4/29/2022	9:15 AM	10.52	35.22	36.18	0.96	Pre-pumping measurement ~7 gallons removed
	5/12/2022	12:25 PM	10.15	35.75	36.30	0.55	Pre-Pumping Measurement ~3.6 gallons removed
	5/25/2022	11:45 AM	10.25	35.41	36.22	0.81	Pre-pumping measurement ~5.6 gallons removed
	6/9/2022	12:50 PM	10.04	35.49	36.24	0.75	Pre-Pumping Measurement ~2.2 gallons removed
	6/23/2022	11:49 AM	10.34	35.45	36.25	0.8	Pumping not completed
	7/7/2022	2:11 PM	10.50	35.4	36.30	0.9	Pumping not completed
	7/21/2022	1:55 PM	10.28	34.56	36.26	1.7	Pre-Pumping Measurement ~3.5 gallons removed
	8/4/2022	12:15 PM	10.31	35.84	36.40	0.56	Pre-Pumping Measurement ~1.1 gallons removed
	8/18/2022	11:10 AM	10.29	35.09	36.21	1.12	Pumping not completed
	1/13/2022	9:45 AM	11.14	ND	33.97	NA	
	1/27/2022	10:22 AM	11.11	ND	33.49	NA	
NW-9	2/7/2022	10:00 AM	11.01	ND	33.49	NA	
	2/24/2022	10:15 AM	11.01	ND	33.49	NA	
	3/18/2022	9:40 AM	10.50	33.08	33.50	0.42	
	3/28/2022	12:25 PM	10.65	33.05	33.40	0.35	
	4/13/2022	10:35 AM	10.20	32.88	33.28	0.4	
	4/29/2022	9:00 AM	10.65	33.08	33.50	0.42	
	5/12/2022	12:15 PM	10.19	33.06	33.51	0.45	
	5/25/2022	11:30 AM	10.35	33.11	33.55	0.44	
	6/9/2022	12:50 PM	10.24	33.11	33.56	0.45	
	6/23/2022	11:46 AM	10.52	ND	34.06	NA	
	7/7/2022	2:22 PM	10.72	33.18	33.65	0.47	
	7/21/2022	1:43 AM	10.46	33.15	33.50	0.35	
	8/4/2022	12:00 PM	10.62	33.5	33.62	0.12	
	8/18/2022	10:55 AM	10.50	33.03	33.41	0.38	

Table 2. 2022 Well Gauging Measurements

Polychrome West Site

Yonkers, New York

Well ID	Date	Time	Depth to Water (feet)	Depth to DNAPL (feet)	Total Depth (feet)	DNAPL Thickness (feet)	Comments
NW-10	1/13/2022	11:15 AM	10.91	31.65	33.70	2.05	Pre-pumping measurement ~2.5 gallons removed
	1/27/2022	1:00 PM	10.83	32.51	33.70	1.19	Pre-pumping measurement ~1.5 gallons removed
	2/7/2022	12:30 PM	10.62	32.42	33.70	1.28	Pre-pumping measurement ~1 gallons removed
	2/24/2022	1:30 PM	10.77	32.91	33.70	0.79	Pre-pumping measurement ~1.5 gallons removed
	3/18/2022	10:00 AM	10.66	30.06	33.66	3.6	Pre-pumping measurement ~4 gallons removed
	3/28/2022	12:15 PM	10.05	32.05	33.55	1.5	Pre-pumping measurement ~8 gallons removed
	4/13/2022	10:15 AM	10.32	31.05	33.50	2.45	Pre-pumping measurement ~7 gallons removed
	4/29/2022	8:15 AM	10.83	31.97	33.57	1.6	Pre-pumping measurement ~4 gallons removed
	5/12/2022	12:15 PM	10.15	32.51	33.61	1.1	Pre-pumping measurement ~5.2 gallons removed
	5/25/2022	11:25 AM					Pre-pumping measurement ~4.75 gallons removed
			10.37	31.77	33.57	1.8	
	6/9/2022	12:35 PM	10.18	31.81	33.58	1.77	Pre-pumping measurement ~2.6 gallons removed
	6/23/2022	11:08 AM					Pre-pumping measurement ~2.19 gallons removed
			10.49	33.51	34.56	1.05	
	7/7/2022	10:52 AM	10.99	32.22	33.60	1.38	Pre-pumping measurement ~1.5 gallons removed
NW-10S	7/21/2022	1:10 PM	10.54	31.48	33.58	2.1	Pre-pumping measurement ~3.0 gallons removed
	8/4/2022	12:45 PM	10.64	32.59	33.74	1.15	Pre-pumping measurement ~20 gallons removed
	8/18/2022	10:40 PM	10.50	31.32	33.58	2.26	Pre-pumping measurement ~3.3 gallons removed
	1/13/2022	9:05 AM	11.01	ND	18.01	NA	
	1/27/2022	9:10 AM	11.00	ND	18.01	NA	
	2/7/2022	10:15 AM	10.89	ND	18.00	NA	
	2/24/2022	10:30 AM	10.96	ND	18.00	NA	
	3/18/2022	9:45 AM	10.65	ND	17.90	NA	
	3/28/2022	12:20 PM	10.50	ND	17.90	NA	
	4/13/2022	10:20 AM	10.28	ND	17.46	NA	
	4/29/2022	8:43 AM	10.61	ND	18.00	NA	
	5/12/2022	12:10 PM	10.04	ND	18.00	NA	
	5/25/2022	11:30 AM	10.24	ND	17.91	NA	
	6/9/2022	12:45 PM	10.02	ND	18.00	NA	
	6/23/2022	11:06 AM	10.22	ND	18.36	NA	
NW-11	7/8/2022	9:15 AM	10.02	ND	18.00	NA	
	7/21/2022	1:38 PM	10.21	ND	18.15	NA	
	8/4/2022	12:33 PM	10.52	ND	18.12	NA	
	8/18/2022	10:50 AM	10.24	ND	17.96	NA	
	1/13/2022	10:45 AM	4.41	ND	22.99	NA	
	1/27/2022	10:50 AM	4.41	22.48	22.99	0.51	
	1/28/2022	8:30 AM	4.39	22.44	22.99	0.55	Pre-pumping measurement ~4 gallons removed
	2/7/2022	10:40 AM	4.11	ND	23.00	NA	
	2/24/2022	11:00 AM	4.32	22.68	22.98	0.30	
	3/17/2022	10:04 AM	4.12	22.60	22.95	0.35	
	3/28/2022	11:15 PM	4.02	22.56	22.90	0.34	
	4/13/2022	9:27 AM	3.85	22.15	22.85	0.70	Pre-pumping measurement ~3 gallons removed
	4/29/2022	9:30 AM	3.93	22.44	22.83	0.34	
	5/12/2022	11:20 AM	3.88	22.60	22.85	0.25	
	5/25/2022	10:30 AM	3.93	22.39	22.84	0.45	
NW-12	6/9/2022	11:20 AM	3.86	21.93	22.83	0.90	Pre-pumping measurement ~2.5 gallons removed
	6/23/2022	11:59 AM	4.05	ND	22.84	0.53	Pumping not conducted
	7/7/2022	1:44 PM	4.28	21.97	22.87	0.90	Pumping not conducted
	7/21/2022	11:49 AM	4.07	21.97	22.87	0.90	Pre-pumping measurement ~3.0 gallons removed
	8/4/2022	9:38 AM	4.17	21.82	22.87	1.05	Pre-pumping measurement ~9.5 gallons removed
	8/18/2022	12:25 PM	4.32	22.54	22.84	0.30	
	1/13/2022	9:40 AM	4.16	ND	21.11	NA	
	1/27/2022	9:37 AM	4.11	ND	21.10	NA	
	2/7/2022	9:37 AM	4.11	ND	21.10	NA	
	2/24/2022	11:10 AM	4.07	ND	21.11	NA	
	3/17/2022	10:10 AM	3.89	ND	21.30	NA	
	3/28/2022	11:20 AM	3.92	ND	21.20	NA	
	4/13/2022	9:20 AM	3.70	ND	21.02	NA	
	4/29/2022	11:00 AM	3.74	ND	21.22	NA	
	5/12/2022	11:30 AM	3.75	ND	20.92	NA	
	5/25/2022	10:25 AM	3.79	ND	21.12	NA	
	6/9/2022	11:30 AM	3.52	ND	21.12	NA	
	6/23/2022	10:35 AM	3.61	ND	21.22	NA	
	7/7/2022	1:35 PM	3.97	ND	20.93	NA	
	7/22/2022	11:35 AM	3.78	ND	21.72	NA	
	8/4/2022	9:35 AM	3.94	ND	21.11	NA	
	8/18/2022	12:30 PM	3.98	ND	21.12	NA	

Notes:

Pre-pumping event readings are bolded
 DNAPL - Dense Non-Aqueous Phase Liquid

NA - Not Applicable
 ND - Not Detected

Table 3. 2022 DNAPL Recovery Totals

Polychrome West Site

Yonkers, New York


	DNAPL Recovered Volume (gal)								
Recovery Event	Jan-22	Feb-22	Mar-22	Apr-22	May-22	Jun-22	Jul-22	Aug-22	Total DNAPL Recovered (Gallons)
NW-1	NA	NA	NA	NA	NA	NA	NA	NA	0
NW-3	NA	NA	NA	NA	NA	NA	NA	NA	0
NW-4	NA	NA	NA	NA	NA	NA	NA	NA	0
NW-5	30	25	14	24	36	42	20	38	229
NW-6	9	10	12	22	15	15	5	21	108.5
NW-7	NA	NA	NA	NA	NA	NA	NA	NA	0
NW-8	2.5	1	4	13	9	2	3.5	1.1	36.5
NW-9	NA	NA	NA	NA	NA	NA	NA	NA	0
NW-10	4	2.5	12	11	10	5	5	23.3	72.0
NW-11	4	NA	NA	3	NA	2.5	3	9.5	22.0
NW-12	NA	NA	NA	NA	NA	NA	NA	NA	0
Event Total	49.5	38.50	42	73	70	66	36	93	468
Date Generated	1/13, 1/14, 1/27, 1/28	2/7/22, 2/9/22, 2/24/22, 2/25/22	3/17/22, 3/18/22, 3/28/22, 4/1/22.	4/13/2022, 4/14/2022, 4/28/2022, 4/29/2022	5/12/2022, 5/13/2022, 5/26/2022, 5/27/2022	6/9/2022, 6/23/2022,	7/7/2022, 7/21/2022	8/4/2022, 8/5/2022, 8/18/2022, 8/19/2022	
Off-Site Disposal Date	2/8/2022 and Pending	Pending	Pending	Pending	Pending	Pending	Pending	Pending	
Disposal Location	Veolia ES	Veolia ES	Clean Earth North Jersey	Clean Earth North Jersey	Clean Earth North Jersey	Clean Earth North Jersey	Clean Earth North Jersey	Clean Earth North Jersey	

Notes:

DNAPL - Dense Non-Aqueous Phase Liquid

NA - Not Applicable

Figures

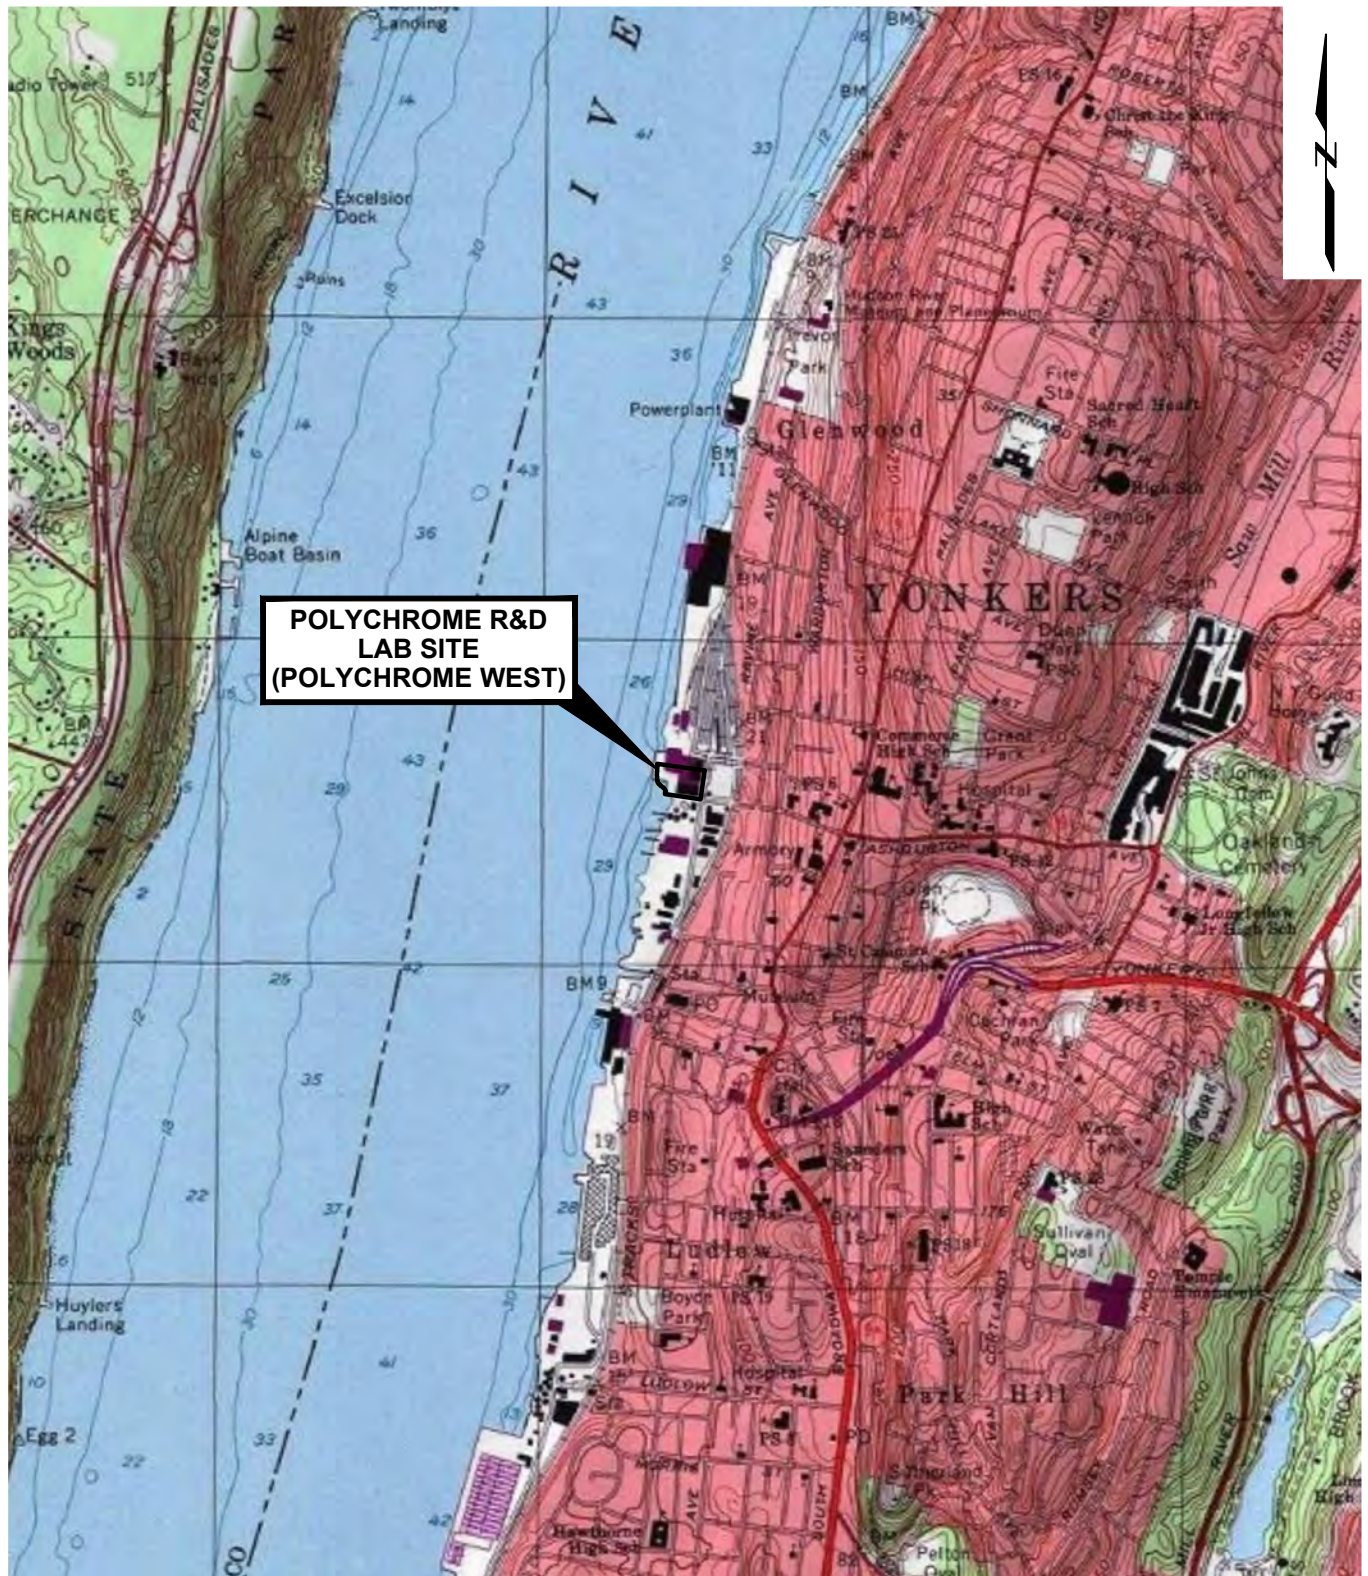

SOURCE:

USA Topo Maps layer, accessed via ArcGIS online,
Copyright:© 2013 National Geographic Society, i-cubed.

0 2000 4000



SCALE: 1" = 2000'

Polychrome West (PCW)
Yonkers, New York



SITE LOCATION MAP

Privileged and Confidential
Attorney-Client Work Communication

Project 2201010

September 2022


Fig. 1



LEGEND



PROJECT SITE BOUNDARY

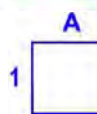

ALPHANUMERIC GRID

Aerial Source:
2014 New York Statewide Digital Orthoimagery.

Polychrome West (PCW)
Yonkers, New York

Privileged and Confidential
Attorney-Client Work Communication




Project 2201010

SITE PLAN WITH
REFERENCE GRID


September 2022

Fig. 2

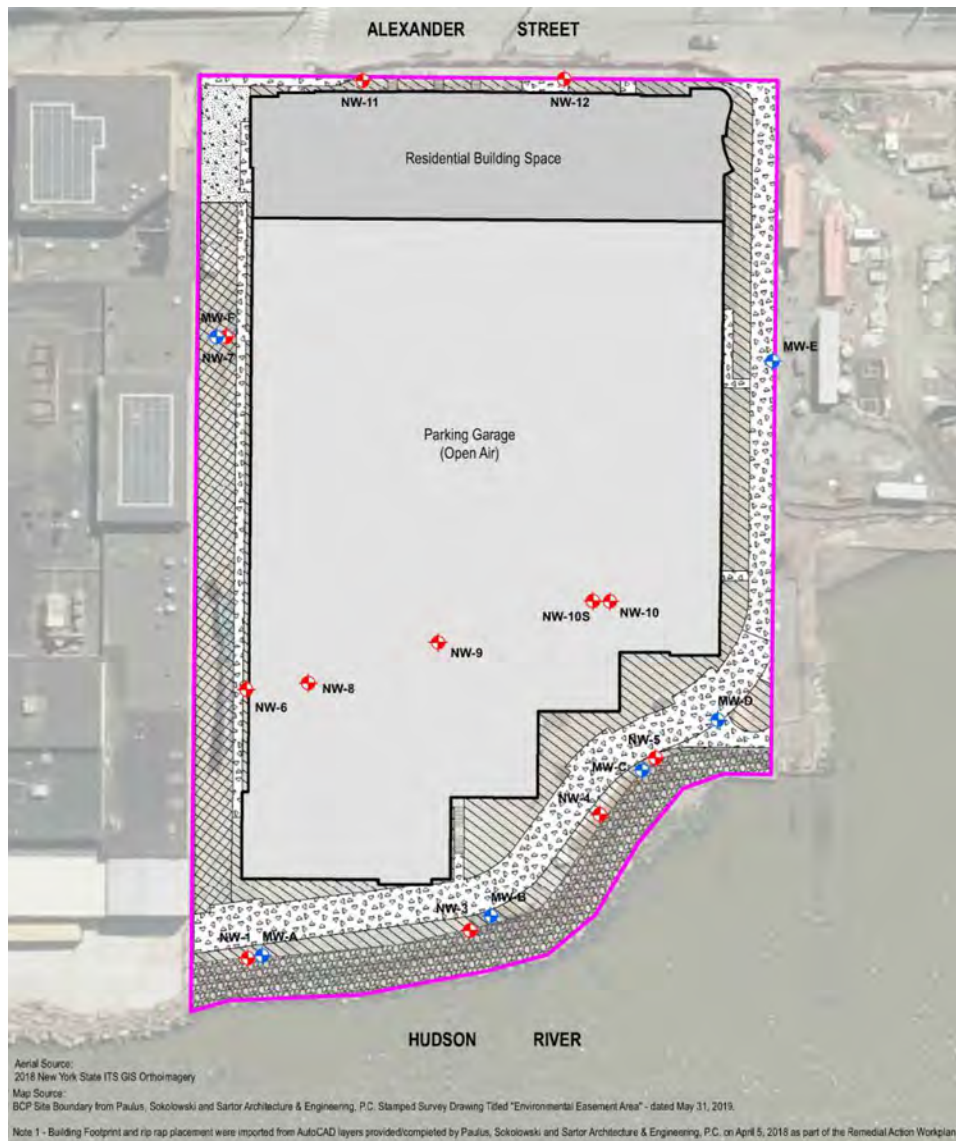

LEGEND

- BCP SITE
- RESIDENTIAL BUILDING
- PARKING GARAGE (OPEN)
- ESPLANADE
- GRASS PAVEMENT
- ASPHALT
- LANDSCAPED
- RIP RAP
- NAPL RECOVERY WELL
- GROUNDWATER MONITORING WELL LOCATIC (SHALLOW NAPL RECOVERY)

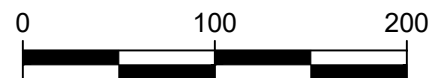

SCALE: 1" = 100'

Polychrome West (PCW)
Yonkers, New York

Privileged and Confidential
Attorney-Client Work Communication



Project 2201010

NAPL RECOVERY AND
GROUNDWATER
MONITORING WELLS

September 2022

Fig. 3

Attachment A

Waste Disposal Manifests

36 2321849

UNIFORM HAZARDOUS WASTE MANIFEST		1. Generator ID Number NYR000254706	2. Page 1 of 1	3. Emergency Response Phone 8606089717	4. Manifest Tracking Number 018006206 FLE	
5. Generator's Name and Mailing Address 212-680-8383		Consolidated Edison of NY Inc-Att. Melissa Penter 31-01 20th Ave- Bldg 136 2nd fl Astoria, NY 11105		Generator's Site Address (if different than mailing address) Consolidated Edison of NY Inc 80-94 Alexander St Yonkers, NY 10701		
Generator's Phone: ATTN MELISSA ABT		6. Transporter 1 Company Name IVT Transport Inc		U.S. EPA ID Number NJR986628162		
7. Transporter 2 Company Name		U.S. EPA ID Number				
8. Designated Facility Name and Site Address 9733444004		Clean Earth of North Jersey, Inc. 105 Jacobus Ave. Keamy NJ 07032		U.S. EPA ID Number NJD991291105		
Facility's Phone:						
9a. HM	9b. U.S. DOT Description (including Proper Shipping Name, Hazard Class, ID Number, and Packing Group (if any))	10. Containers No. Type		11. Total Quantity	12. Unit Wt./Vol.	13. Waste Codes
X	1. RQ, NA3077, Hazardous waste, solid, n.o.s. (Benzene), 9, PG-III	2 DM		100	g	D018
X	2. RQ, NA3082, Hazardous waste, liquid, n.o.s., 9, PG-III	2 DM		110	g	D018
	3.					
	4.					
14. Special Handling Instructions and Additional Information (1) 2230800134 - Used PPE and sampling equipment-Haz. (2) 2230800135 - Purged NAPL and Groundwater-Haz Order#: 2321849						
15. GENERATOR'S/OFFEROR'S CERTIFICATION: I hereby declare that the contents of this consignment are fully and accurately described above by the proper shipping name, and are classified, packaged, marked and labeled/placarded, and are in all respects in proper condition for transport according to applicable international and national governmental regulations. If export shipment and I am the Primary Exporter, I certify that the contents of this consignment conform to the terms of the attached EPA Acknowledgment of Consent. I certify that the waste minimization statement identified in 40 CFR 262.27(a) (if I am a large quantity generator) or (b) (if I am a small quantity generator) is true.						
Generator's/Offor's Printed/Typed Name Jaime Rivera		Signature Jaime Rivera		Month Day Year 8/19/22		
16. International Shipments Transporter signature (for exports only):		☐ Import to U.S. ☐ Export from U.S.		Port of entry/exit: Date leaving U.S.:		
17. Transporter Acknowledgment of Receipt of Materials						
Transporter 1 Printed/Typed Name Chris Cilli		Signature		Month Day Year 8/19/22		
Transporter 2 Printed/Typed Name		Signature		Month Day Year		
18. Discrepancy						
18a. Discrepancy Indication Space ☐ Quantity ☐ Type ☐ Residue ☐ Partial Rejection ☐ Full Rejection						
Manifest Reference Number:						
18b. Alternate Facility (or Generator) Received Pending Manifest Review/Quality Control Data						
U.S. EPA ID Number						
Facility's Phone:						
18c. Signature of Alternate Facility (or Generator)						
Month Day Year						
19. Hazardous Waste Report Management Method Codes (i.e., codes for hazardous waste treatment, disposal, and recycling systems)						
1.	H040	2.	H040	3.		4.
20. Designated Facility Owner or Operator: Certification of receipt of hazardous materials covered by the manifest except as noted in Item 18a						
Printed/Typed Name Doug MORLA		Signature		Month Day Year 8/22/22		

UNIFORM HAZARDOUS WASTE MANIFEST		1. Generator ID Number NYR000254706	2. Page 1 of 1	3. Emergency Response Phone 8606089717	4. Manifest Tracking Number 016688625 FLE		
5. Generator's Name and Mailing Address 212-580-8383		Consolidated Edison of NY Inc-Att: Melissa Pelter 31-01 20th Ave- Bldg 136 2nd fl Astoria, NY 11105 Generator's Phone: ATTN MELISSA APT			Generator's Site Address (if different than mailing address) Consolidated Edison of NY Inc 80- 94 Alexander St Yonkers, NY 10701		
6. Transporter 1 Company Name IWT Transport Inc					U.S. EPA ID Number NJR986628162		
7. Transporter 2 Company Name					U.S. EPA ID Number		
8. Designated Facility Name and Site Address 9733444004		Clean Earth of North Jersey, Inc. 105 Jacobus Ave. Kearny NJ 07032 Facility's Phone:			U.S. EPA ID Number NJD991291105		
GENERATOR	9a. HM	9b. U.S. DOT Description (including Proper Shipping Name, Hazard Class, ID Number, and Packing Group (if any))	10. Containers No. Type		11. Total Quantity	12. Unit Wt./Vol.	13. Waste Codes
	X	1. RQ, NA3077, Hazardous waste, solid, n.o.s. (Benzene), 9, PG-III	1	DM	55	G	D018
	X	2. RQ, NA3082, Hazardous waste, liquid, n.o.s., 9, PG-III	1	DM	55	G	D018
		3.					
		4.					
14. Special Handling Instructions and Additional Information (1) 2230800134 - Used PPE and sampling equipment-Haz. Order#: 2319196 (2) 2230800135 - Purged NAPL and Groundwater-Haz							
15. GENERATOR'S/OFFEROR'S CERTIFICATION: I hereby declare that the contents of this consignment are fully and accurately described above by the proper shipping name, and are classified, packaged, marked and labeled/placarded, and are in all respects in proper condition for transport according to applicable international and national governmental regulations. If export shipment and I am the Primary Exporter, I certify that the contents of this consignment conform to the terms of the attached EPA Acknowledgment of Consent. I certify that the waste minimization statement identified in 40 CFR 262.27(a) (if I am a large quantity generator) or (b) (if I am a small quantity generator) is true.							
Generator's/Offor's Printed/Typed Name <u>Jaimie Rivera</u> Signature <u>Jaimie Rivera</u> Month <u>8</u> Day <u>15</u> Year <u>22</u>							
TRANSPORTER	16. International Shipments ☐ Import to U.S. ☐ Export from U.S. Port of entry/exit: _____ Date leaving U.S.: _____ Transporter signature (for exports only): _____						
	17. Transporter Acknowledgment of Receipt of Materials Transporter 1 Printed/Typed Name <u>JASON Sykes</u> Signature <u>Jason Sykes</u> Month <u>8</u> Day <u>15</u> Year <u>22</u> Transporter 2 Printed/Typed Name _____ Signature _____ Month _____ Day _____ Year _____						
DESIGNATED FACILITY	18. Discrepancy 18a. Discrepancy Indication Space ☐ Quantity ☐ Type ☐ Residue ☐ Partial Rejection ☐ Full Rejection Manifest Reference Number: _____						
	18b. Alternate Facility (or Generator) Facility's Phone: _____ U.S. EPA ID Number _____						
	18c. Signature of Alternate Facility (or Generator) _____ Month _____ Day _____ Year _____						
	19. Hazardous Waste Report Management Method Codes (i.e., codes for hazardous waste treatment, disposal, and recycling systems) 1. <u>H040</u> 2. <u>H040</u> 3. _____ 4. _____						
	20. Designated Facility Owner or Operator: Certification of receipt of hazardous materials covered by the manifest except as noted in Item 18a Printed/Typed Name <u>[Signature]</u> Signature <u>[Signature]</u> Month <u>8</u> Day <u>15</u> Year <u>22</u>						

Please print or type.

Form Approved. OMB No. 2050-0039

UNIFORM HAZARDOUS WASTE MANIFEST		1. Generator ID Number NYR000254706	2. Page 1 of 1	3. Emergency Response Phone 8606089717	4. Manifest Tracking Number 016688624 FLE	
5. Generator's Name and Mailing Address 212-580-8383		Consolidated Edison of NY Inc-Att: Melissa Peller 31-01 20th Ave- Bldg 136 2nd fl Astoria, NY 11105		Generator's Site Address (if different than mailing address) Consolidated Edison of NY Inc 80- 94 Alexander St Yonkers, NY 10701		
Generator's Phone: ATTN MELISSA APT						
6. Transporter 1 Company Name IWT Transport Inc		U.S. EPA ID Number NJR986628162				
7. Transporter 2 Company Name		U.S. EPA ID Number				
8. Designated Facility Name and Site Address 9733444004		Clean Earth of North Jersey, Inc. 105 Jacobus Ave. Kearny NJ 07032		U.S. EPA ID Number NJD991291105		
Facility's Phone:						
9a. HM	9b. U.S. DOT Description (including Proper Shipping Name, Hazard Class, ID Number, and Packing Group (if any))	10. Containers No. Type		11. Total Quantity	12. Unit Wt./Vol.	13. Waste Codes
X	1. RQ, NA3077, Hazardous waste, solid, n.o.s. (Benzene), 9, PG-III	1	DM	55	G	D018
X	2. RQ, NA3082, Hazardous waste, liquid, n.o.s., 9, PG-III	1	DM	55	G	D018
	3.					
	4.					
14. Special Handling Instructions and Additional Information (1) 2230800134 - Used PPE and sampling equipment-Haz. Order#: 2319195 (2) 2230800135 - Purged NAPL and Groundwater-Haz						
15. GENERATOR'S/OFFEROR'S CERTIFICATION: I hereby declare that the contents of this consignment are fully and accurately described above by the proper shipping name, and are classified, packaged, marked and labeled/placarded, and are in all respects in proper condition for transport according to applicable international and national governmental regulations. If export shipment and I am the Primary Exporter, I certify that the contents of this consignment conform to the terms of the attached EPA Acknowledgment of Consent. I certify that the waste minimization statement identified in 40 CFR 262.27(a) (if I am a large quantity generator) or (b) (if I am a small quantity generator) is true.						
Generator's/Offor's Printed/Typed Name Jaime Rivera		Signature <i>Jaime Rivera</i>		Month 8	Day 14	Year 2022
16. International Shipments ☐ Import to U.S. ☐ Export from U.S.		Port of entry/exit: Date leaving U.S.:				
17. Transporter Acknowledgment of Receipt of Materials						
Transporter 1 Printed/Typed Name Nelson Polanco		Signature <i>Nelson Polanco</i>		Month 8	Day 14	Year 2022
Transporter 2 Printed/Typed Name		Signature		Month	Day	Year
18. Discrepancy						
18a. Discrepancy Indication Space ☐ Quantity ☐ Type ☐ Residue ☐ Partial Rejection ☐ Full Rejection						
Manifest Reference Number:						
18b. Alternate Facility (or Generator) U.S. EPA ID Number						
Facility's Phone:						
18c. Signature of Alternate Facility (or Generator) Received Pending Manifest Review/Quality Control Data Month Day Year						
19. Hazardous Waste Report Management Method Codes (i.e., codes for hazardous waste treatment, disposal, and recycling systems)						
1. H040	2. H040	3.	4.			
20. Designated Facility Owner or Operator: Certification of receipt of hazardous materials covered by the manifest except as noted in Item 18a						
Printed/Typed Name <i>[Signature]</i>		Signature <i>[Signature]</i>		Month 8	Day 14	Year 2022

Attachment B

Historic Well Gauging Measurements

Attachment B. Historic Well Gauging Measurements

Polychrome West Site

Yonkers, New York

Well ID	Date	Time	Depth to LNAPL (feet)	Depth to Water (feet)	Depth to DNAPL (feet)	Total Depth (feet)	LNAPL Thickness (feet)	DNAPL Thickness (feet)	Comments
MW-A	6/9/2022	6/23/2022	6/9/2022-6/23/2022	5.86	ND	11.16	NA	NA	
	1/7/1900	1:12 PM	42	5.96	ND	11.20	NA	NA	
	11/4/2020	4:19 AM	14.5	6.42	ND	11.21	NA	NA	
	1/0/1900	7:12 PM	2.2	5.82	ND	11.28	NA	NA	
	1/0/1900	ND	ND	3.20	ND	11.17	NA	NA	
	1/1/1900	1:12 AM	4.79	5.75	ND	11.19	NA	NA	
	1/0/1900	12:43 PM	2.5	4.96	ND	11.18	NA	NA	
	1/13/2021	7:30 AM	ND	5.18	ND	11.16	NA	NA	
	1/27/2021	8:15 AM	ND	4.25	ND	11.33	NA	NA	
	2/8/2021	9:00 AM	NA	NA	NA	NA	NA	NA	Innaccessible due to snow coverage
	2/24/2021	8:10 AM	ND	4.91	ND	11.28	NA	NA	
	3/10/2021	8:15 AM	ND	5.28	ND	11.25	NA	NA	
	3/24/2021	8:02 AM	ND	4.91	ND	11.19	NA	NA	
	4/7/2021	8:30 AM	ND	4.27	ND	11.18	NA	NA	
	4/21/2021	9:10 AM	ND	5.17	ND	11.15	NA	NA	
	5/5/2021	8:30 AM	ND	4.40	ND	11.19	NA	NA	
	5/17/2021	8:30 AM	ND	5.92	ND	11.18	NA	NA	
	6/2/2021	8:09 AM	ND	5.39	ND	11.19	NA	NA	
	6/16/2021	8:50 AM	ND	5.79	ND	11.32	NA	NA	
	6/30/2021	8:33 AM	ND	5.95	ND	11.25	NA	NA	
	7/14/2021	8:10 AM	ND	5.72	ND	11.24	NA	NA	
	7/27/2021	7:57 AM	ND	5.67	ND	11.21	NA	NA	
	12/21/2021	10:00 AM	ND	4.74	ND	11.56	NA	NA	
MW-B	10/7/2020	9:20 AM	ND	9.10	ND	12.68	NA	NA	
	10/21/2020	8:15 AM	ND	9.22	ND	12.70	NA	NA	
	11/4/2020	6:00 AM	ND	9.54	ND	12.89	NA	NA	
	11/18/2020	9:45 AM	ND	9.08	ND	13.03	NA	NA	
	12/1/2020	8:30 AM	ND	7.25	ND	12.78	NA	NA	
	12/16/2020	8:05 AM	ND	9.18	ND	12.75	NA	NA	
	12/29/2020	8:10 AM	ND	8.25	ND	12.78	NA	NA	
	12/16/2020	8:05 AM	ND	9.18	ND	12.75	NA	NA	
	12/29/2020	8:10 AM	ND	8.25	ND	12.78	NA	NA	
	1/13/2021	7:35 AM	ND	8.17	ND	12.72	NA	NA	
	1/27/2021	8:10 AM	ND	7.98	ND	12.92	NA	NA	
	2/8/2021	8:50 AM	NA	NA	NA	NA	NA	NA	Innaccessible due to snow coverage
	2/24/2021	8:05 AM	ND	8.24	ND	12.81	NA	NA	
	3/10/2021	8:25 AM	ND	8.27	ND	12.82	NA	NA	
	3/24/2021	8:07 AM	ND	8.14	ND	12.74	NA	NA	
	4/7/2021	8:35 AM	ND	7.81	ND	12.77	NA	NA	
	4/21/2021	9:15 AM	ND	8.28	ND	12.76	NA	NA	
	5/5/2021	8:35 AM	ND	7.59	ND	12.72	NA	NA	
	5/17/2021	8:35 AM	ND	9.14	ND	12.72	NA	NA	
	6/2/2021	8:14 AM	ND	8.15	ND	12.73	NA	NA	
	6/16/2021	8:55 AM	ND	9.08	ND	12.85	NA	NA	
	6/30/2021	8:30 AM	ND	9.19	ND	12.81	NA	NA	
	7/14/2021	8:15 AM	ND	9.13	ND	12.81	NA	NA	
	7/27/2021	7:54 AM	ND	9.17	ND	12.86	NA	NA	
	7/14/2021	8:15 AM	ND	9.13	ND	12.81	NA	NA	
	7/27/2021	7:54 AM	ND	9.17	ND	12.86	NA	NA	
	12/21/2021	10:33 AM	ND	8.05	ND	12.86	NA	NA	

Attachment B. Historic Well Gauging Measurements

Polychrome West Site

Yonkers, New York

Well ID	Date	Time	Depth to LNAPL (feet)	Depth to Water (feet)	Depth to DNAPL (feet)	Total Depth (feet)	LNAPL Thickness (feet)	DNAPL Thickness (feet)	Comments
MW-C	10/7/2020	9:25 AM	ND	8.39	ND	12.83	NA	NA	
	10/21/2020	8:12 AM	ND	8.43	ND	12.47	NA	NA	
	11/4/2020	6:05 AM	ND	8.50	ND	12.59	NA	NA	
	11/18/2020	9:50 AM	ND	7.87	ND	12.35	NA	NA	
	12/1/2020	8:35 AM	ND	5.89	ND	12.37	NA	NA	
	12/16/2020	8:00 AM	ND	7.80	ND	12.31	NA	NA	
	12/29/2020	8:05 AM	ND	7.19	ND	12.42	NA	NA	
	1/13/2021	7:30 AM	ND	7.31	ND	12.49	NA	NA	
	1/27/2021	8:05 AM	ND	6.85	ND	12.54	NA	NA	
	2/8/2021	8:40 AM	ND	7.24	ND	12.50	NA	NA	
	2/24/2021	8:00 AM	ND	7.20	ND	12.45	NA	NA	
	3/10/2021	8:30 AM	ND	7.31	ND	12.43	NA	NA	
	3/24/2021	8:10 AM	ND	7.21	ND	12.35	NA	NA	
	3/10/2021	8:30 AM	ND	7.31	ND	12.43	NA	NA	
	3/24/2021	8:10 AM	ND	7.21	ND	12.35	NA	NA	
	4/7/2021	8:40 AM	ND	6.11	ND	12.36	NA	NA	
	4/21/2021	9:20 AM	ND	7.41	ND	12.36	NA	NA	
	5/5/2021	8:40 AM	ND	6.71	ND	12.36	NA	NA	
	5/17/2021	8:40 AM	ND	8.30	ND	12.30	NA	NA	
	6/2/2021	8:20 AM	ND	7.73	ND	12.31	NA	NA	
	6/16/2021	8:58 AM	ND	8.37	ND	12.56	NA	NA	
	6/30/2021	8:25 AM	ND	7.40	ND	12.40	NA	NA	
	7/14/2021	8:20 AM	ND	8.10	ND	12.41	NA	NA	
	6/30/2021	8:25 AM	ND	7.40	ND	12.40	NA	NA	
	7/14/2021	8:20 AM	ND	8.10	ND	12.41	NA	NA	
	7/27/2021	7:51 AM	ND	8.29	ND	12.64	NA	NA	
	12/21/2021	11:50 AM	ND	6.99	ND	12.55	NA	NA	
MW-D	10/7/2020	9:35 AM	ND	8.60	ND	15.95	NA	NA	
	10/21/2020	8:10 AM	ND	8.45	ND	15.83	NA	NA	
	11/4/2020	6:10 AM	ND	9.27	ND	16.02	NA	NA	
	11/18/2020	9:55 AM	ND	8.93	ND	16.18	NA	NA	
	12/1/2020	8:40 AM	ND	7.86	ND	15.94	NA	NA	
	12/16/2020	7:55 AM	ND	8.91	ND	15.86	NA	NA	
	12/29/2020	8:00 AM	ND	8.75	ND	15.91	NA	NA	
	1/13/2021	7:55 AM	ND	8.92	ND	15.96	NA	NA	
	1/27/2021	8:00 AM	ND	8.65	ND	16.02	NA	NA	
	1/13/2021	7:55 AM	ND	8.92	ND	15.96	NA	NA	
	1/27/2021	8:00 AM	ND	8.65	ND	16.02	NA	NA	
	2/8/2021	8:30 AM	ND	8.72	ND	15.92	NA	NA	
	2/24/2021	7:50 AM	ND	8.61	ND	15.93	NA	NA	
	3/10/2021	8:40 AM	ND	9.06	ND	15.96	NA	NA	
	3/24/2021	8:12 AM	ND	8.87	ND	15.92	NA	NA	
	4/7/2021	8:45 AM	ND	8.42	ND	15.90	NA	NA	
	4/21/2021	9:25 AM	ND	8.32	ND	15.87	NA	NA	
	5/5/2021	8:45 AM	ND	7.96	ND	15.83	NA	NA	
	5/17/2021	8:45 AM	ND	8.69	ND	15.83	NA	NA	
	6/2/2021	8:25 AM	ND	8.31	ND	15.84	NA	NA	
	6/16/2021	9:01 AM	ND	8.40	ND	16.01	NA	NA	
	6/2/2021	8:25 AM	ND	8.31	ND	15.84	NA	NA	
	6/16/2021	9:01 AM	ND	8.40	ND	16.01	NA	NA	
	6/30/2021	8:20 AM	ND	8.86	ND	15.96	NA	NA	
	7/14/2021	8:25 AM	ND	8.21	ND	15.91	NA	NA	
	7/27/2021	7:48 AM	ND	8.15	ND	15.98	NA	NA	
	12/23/2021	7:50 AM	ND	8.80	ND	16.30	NA	NA	

Attachment B. Historic Well Gauging Measurements

Polychrome West Site

Yonkers, New York

Well ID	Date	Time	Depth to LNAPL (feet)	Depth to Water (feet)	Depth to DNAPL (feet)	Total Depth (feet)	LNAPL Thickness (feet)	DNAPL Thickness (feet)	Comments
MW-E	10/7/2020	9:40 AM	ND	8.72	ND	12.70	NA	NA	
	10/21/2020	8:05 AM	ND	8.97	ND	12.75	NA	NA	
	11/4/2020	6:15 AM	ND	9.15	ND	12.63	NA	NA	
	11/18/2020	10:00 AM	ND	8.54	ND	12.59	NA	NA	
	12/1/2020	8:45 AM	ND	7.39	ND	12.67	NA	NA	
	12/16/2020	7:50 AM	ND	8.81	ND	12.51	NA	NA	
	12/1/2020	8:45 AM	ND	7.39	ND	12.67	NA	NA	
	12/16/2020	7:50 AM	ND	8.81	ND	12.51	NA	NA	
	12/29/2020	7:55 AM	ND	8.27	ND	12.53	NA	NA	
	1/13/2021	8:00 AM	ND	8.64	ND	12.72	NA	NA	
	1/27/2021	7:45 AM	ND	7.98	ND	12.67	NA	NA	
	2/8/2021	8:20 AM	ND	8.11	ND	12.53	NA	NA	
	2/24/2021	7:45 AM	ND	7.90	ND	12.57	NA	NA	
	3/10/2021	8:45 AM	ND	8.39	ND	12.57	NA	NA	
	3/24/2021	8:14 AM	ND	8.11	ND	12.71	NA	NA	
	4/7/2021	8:50 AM	ND	7.77	ND	12.51	NA	NA	
	4/21/2021	9:30 AM	ND	8.06	ND	12.51	NA	NA	
	5/5/2021	8:50 AM	ND	7.54	ND	12.68	NA	NA	
	4/21/2021	9:30 AM	ND	8.06	ND	12.51	NA	NA	
	5/5/2021	8:50 AM	ND	7.54	ND	12.68	NA	NA	
	5/17/2021	8:50 AM	ND	9.06	ND	12.70	NA	NA	
	6/2/2021	8:30 AM	ND	8.70	ND	12.63	NA	NA	
	6/16/2021	9:05 AM	ND	9.08	ND	12.59	NA	NA	
	6/30/2021	8:15 AM	ND	9.14	ND	12.70	NA	NA	
	7/14/2021	8:00 AM	ND	8.96	ND	12.55	NA	NA	
	7/27/2021	7:46 AM	ND	8.89	ND	12.72	NA	NA	
	12/23/2021	9:50 AM	ND	8.91	ND	12.78	NA	NA	
MW-F	10/7/2020	8:45 AM	ND	9.39	ND	17.61	NA	NA	
	10/21/2020	9:00 AM	ND	9.16	ND	17.65	NA	NA	
	11/4/2020	6:25 AM	ND	9.25	ND	17.73	NA	NA	
	11/18/2020	9:35 AM	ND	9.41	ND	18.19	NA	NA	
	11/4/2020	6:25 AM	ND	9.25	ND	17.73	NA	NA	
	11/18/2020	9:35 AM	ND	9.41	ND	18.19	NA	NA	
	12/1/2020	8:20 AM	ND	9.14	ND	17.69	NA	NA	
	12/16/2020	8:15 AM	ND	9.53	ND	17.57	NA	NA	
	12/29/2020	8:20 AM	ND	9.29	ND	17.68	NA	NA	
	1/13/2021	7:25 AM	ND	9.55	ND	17.96	NA	NA	
	1/27/2021	8:20 AM	ND	9.77	ND	17.75	NA	NA	
	2/8/2021	9:05 AM	NA	NA	NA	NA	NA	NA	Inaccessible due to snow coverage
	2/24/2021	8:15 AM	NA	NA	NA	NA	NA	NA	Inaccessible due to snow coverage
	3/10/2021	8:50 AM	NA	NA	NA	NA	NA	NA	Inaccessible due to snow coverage
	3/24/2021	8:19 AM	ND	9.45	ND	17.60	NA	NA	
	4/7/2021	8:55 AM	ND	9.20	ND	17.67	NA	NA	
	3/24/2021	8:19 AM	ND	9.45	ND	17.60	NA	NA	Inaccessible due to snow coverage
	4/7/2021	8:55 AM	ND	9.20	ND	17.67	NA	NA	
	4/21/2021	8:55 AM	ND	9.08	ND	17.65	NA	NA	
	5/5/2021	9:00 AM	ND	9.05	ND	17.58	NA	NA	
	5/17/2021	8:55 AM	ND	9.51	ND	17.58	NA	NA	
	6/2/2021	8:05 AM	ND	8.90	ND	17.60	NA	NA	
	6/16/2021	8:00 AM	ND	9.02	ND	17.69	NA	NA	
	6/30/2021	8:37 AM	ND	9.47	ND	17.69	NA	NA	
	7/14/2021	8:05 AM	ND	8.69	ND	17.65	NA	NA	
	7/27/2021	8:01 AM	ND	8.58	ND	17.69	NA	NA	
	12/21/2021	8:27 AM	ND	10.86	ND	17.70	NA	NA	

Attachment B. Historic Well Gauging Measurements

Polychrome West Site

Yonkers, New York

Well ID	Date	Time	Depth to LNAPL (feet)	Depth to Water (feet)	Depth to DNAPL (feet)	Total Depth (feet)	LNAPL Thickness (feet)	DNAPL Thickness (feet)	Comments
NW-1	10/7/2020	9:05 AM	ND	7.68	ND	20.31	NA	NA	
	10/21/2020	9:05 AM	ND	7.77	ND	20.42	NA	NA	
	11/4/2020	6:55 AM	ND	8.12	ND	20.42	NA	NA	
	11/18/2020	10:20 AM	ND	7.74	ND	21.25	NA	NA	
	12/1/2020	9:30 AM	ND	5.02	ND	20.28	NA	NA	
	12/16/2020	9:15 AM	ND	7.40	ND	20.34	NA	NA	
	12/29/2020	9:15 AM	ND	6.81	ND	20.34	NA	NA	
	1/13/2021	8:40 AM	ND	6.67	ND	20.36	NA	NA	
	1/27/2021	9:05 AM	ND	6.02	ND	20.39	NA	NA	
	2/8/2021	9:15 AM	ND	6.93	ND	20.45	NA	NA	
	2/24/2021	9:15 AM	ND	6.81	ND	26.47	NA	NA	
	3/10/2021	10:15 AM	ND	7.19	ND	26.39	NA	NA	
	3/24/2021	9:08 AM	ND	6.95	ND	20.43	NA	NA	
	4/7/2021	9:00 AM	ND	6.34	ND	20.33	NA	NA	
	4/21/2021	9:00 AM	ND	7.30	ND	20.34	NA	NA	
	5/5/2021	9:45 AM	ND	6.70	ND	20.33	NA	NA	
	5/17/2021	9:20 AM	ND	7.74	ND	20.34	NA	NA	
	6/2/2021	9:19 AM	ND	7.43	ND	20.31	NA	NA	
	6/16/2021	9:43 AM	ND	7.61	ND	20.43	NA	NA	
	6/30/2021	9:00 AM	ND	7.89	ND	20.40	NA	NA	
	7/14/2021	9:00 AM	ND	7.46	ND	20.41	NA	NA	
	7/27/2021	8:43 AM	ND	7.40	ND	20.41	NA	NA	
	8/11/2021	11:05 AM	ND	6.75	ND	20.42	NA	NA	
	8/23/2021	9:50 AM	ND	5.15	ND	20.44	NA	NA	
	9/8/2021	8:37 AM	ND	6.95	ND	20.43	NA	NA	
	9/21/2021	10:05 AM	ND	5.93	ND	20.48	NA	NA	
	10/7/2021	10:03 AM	ND	5.66	ND	20.36	NA	NA	
	10/20/2021	7:45 AM	ND	7.37	ND	20.34	NA	NA	
	11/4/2021	10:20 AM	ND	5.16	ND	20.45	NA	NA	
	11/17/2021	7:45 AM	ND	6.53	ND	20.47	NA	NA	
	12/1/2021	9:55 AM	ND	7.43	ND	20.41	NA	NA	
	12/14/2021	8:20 AM	ND	7.90	ND	20.41	NA	NA	
	12/28/2021	10:30 AM	ND	7.21	ND	20.40	NA	NA	
	1/13/2022	9:20 AM	ND	7.82	ND	20.41	NA	NA	
	1/27/2022	9:30 AM	ND	7.77	ND	20.41	NA	NA	
	2/7/2022	8:30 AM	ND	7.78	ND	20.38	NA	NA	
	2/24/2022	8:15 AM	ND	7.65	ND	20.41	NA	NA	
	3/17/2022	10:45 AM	ND	6.08	ND	20.38	NA	NA	
	3/28/2022	11:45 AM	ND	7.65	ND	20.35	NA	NA	
	4/13/2022	11:11 AM	ND	7.10	ND	20.47	NA	NA	
	4/29/2022	10:45 AM	ND	8.02	ND	21.40	NA	NA	
	5/12/2022	11:50 AM	ND	7.15	ND	20.41	NA	NA	
	5/25/2022	11:00 AM	ND	7.21	ND	20.34	NA	NA	
	6/9/2022	12:00 PM	ND	7.32	ND	20.35	NA	NA	
	6/23/2022	10:44 AM	ND	7.28	ND	20.65	NA	NA	
	7/7/2022	1:58 PM	ND	7.40	ND	20.31	NA	NA	
	7/22/2022	9:22 AM	ND	7.28	ND	20.58	NA	NA	
	8/4/2022	11:07 AM	ND	7.69	ND	20.52	NA	NA	
	8/18/2022	11:35 AM	ND	7.48	ND	20.35	NA	NA	

Attachment B. Historic Well Gauging Measurements

Polychrome West Site

Yonkers, New York

Well ID	Date	Time	Depth to LNAPL (feet)	Depth to Water (feet)	Depth to DNAPL (feet)	Total Depth (feet)	LNAPL Thickness (feet)	DNAPL Thickness (feet)	Comments
NW-3	10/7/2020	11:05 AM	ND	7.46	ND	33.05	NA	NA	
	10/21/2020	9:15 AM	ND	8.06	ND	33.22	NA	NA	
	11/4/2020	7:05 AM	ND	8.42	ND	33.15	NA	NA	
	11/18/2020	10:30 AM	ND	7.94	ND	34.24	NA	NA	
	12/1/2020	9:35 AM	ND	6.05	ND	33.06	NA	NA	
	12/16/2020	9:20 AM	ND	7.66	ND	32.98	NA	NA	
	12/29/2020	9:20 AM	ND	6.96	ND	32.32	NA	NA	
	1/13/2021	8:45 AM	ND	6.99	ND	33.30	NA	NA	
	1/27/2021	9:10 AM	ND	6.67	ND	33.09	NA	NA	
	2/8/2021	9:25 AM	ND	7.09	ND	33.11	NA	NA	
	2/24/2021	9:20 AM	ND	7.09	ND	33.11	NA	NA	
	3/10/2021	10:20 AM	ND	7.28	ND	33.67	NA	NA	
	3/24/2021	9:13 AM	ND	7.01	ND	32.98	NA	NA	
	4/7/2021	9:05 AM	ND	6.57	ND	33.04	NA	NA	
	4/21/2021	9:10 AM	ND	7.20	ND	33.05	NA	NA	
	5/5/2021	9:55 AM	ND	6.63	ND	33.04	NA	NA	
	5/17/2021	9:25 AM	ND	7.99	ND	33.00	NA	NA	
	6/2/2021	9:25 AM	ND	7.42	ND	33.00	NA	NA	
	6/16/2021	9:48 AM	ND	7.73	ND	32.96	NA	NA	
	6/30/2021	8:55 AM	ND	7.84	ND	33.05	NA	NA	
	7/14/2021	9:05 AM	ND	7.74	ND	33.03	NA	NA	
	7/27/2021	8:40 AM	ND	7.89	ND	33.06	NA	NA	
	8/11/2021	11:10 AM	ND	7.04	ND	33.10	NA	NA	
	8/23/2021	9:55 AM	ND	5.97	ND	33.04	NA	NA	
	9/8/2021	8:45 AM	ND	7.27	ND	33.10	NA	NA	
	9/21/2021	10:09 AM	ND	6.27	ND	33.08	NA	NA	
	10/7/2021	10:09 AM	ND	6.04	ND	33.09	NA	NA	
	10/20/2021	10:20 AM	ND	6.68	ND	33.03	NA	NA	
	11/4/2021	10:25 AM	ND	5.69	ND	32.99	NA	NA	
	11/17/2021	7:50 AM	ND	6.63	ND	33.05	NA	NA	
	12/1/2021	10:00 AM	ND	7.45	ND	33.04	NA	NA	
	12/14/2021	8:25 AM	ND	7.81	ND	33.02	NA	NA	
	12/28/2021	10:45 AM	ND	7.24	ND	33.02	NA	NA	
	1/13/2022	9:25 AM	ND	7.79	ND	33.01	NA	NA	
	1/27/2022	9:15 AM	ND	7.81	ND	33.00	NA	NA	
	2/7/2022	8:45 AM	ND	7.96	ND	32.99	NA	NA	
	2/24/2022	8:30 AM	ND	7.80	ND	33.01	NA	NA	
	3/17/2022	10:50 AM	ND	6.45	ND	33.25	NA	NA	
	3/28/2022	11:50 AM	ND	7.75	ND	32.95	NA	NA	
	4/13/2022	11:20 AM	ND	6.95	ND	33.25	NA	NA	
	4/29/2022	11:10 AM	ND	7.88	ND	32.96	NA	NA	
	5/12/2022	11:55 AM	ND	6.68	ND	32.93	NA	NA	
	5/25/2022	11:05 AM	ND	7.16	ND	32.91	NA	NA	
	6/9/2022	12:10 PM	ND	7.57	ND	32.92	NA	NA	
	6/23/2022	10:47 AM	ND	7.54	ND	33.32	NA	NA	
	7/7/2022	2:01 PM	ND	7.50	ND	32.92	NA	NA	
	7/22/2022	9:25 AM	ND	7.37	ND	33.20	NA	NA	
	8/4/2022	11:26 AM	ND	8.09	ND	33.3	NA	NA	
	8/18/2022	11:40 AM	ND	7.8	ND	32.95	NA	NA	

Attachment B. Historic Well Gauging Measurements

Polychrome West Site

Yonkers, New York

Well ID	Date	Time	Depth to LNAPL (feet)	Depth to Water (feet)	Depth to DNAPL (feet)	Total Depth (feet)	LNAPL Thickness (feet)	DNAPL Thickness (feet)	Comments
NW-4	10/7/2020	11:20 AM	ND	8.73	Trace	43.24	NA	NA	
	10/21/2020	9:45 AM	ND	8.85	ND	43.21	NA	NA	
	11/4/2020	7:35 AM	ND	9.44	ND	43.23	NA	NA	
	11/18/2020	10:40 AM	ND	9.22	ND	44.98	NA	NA	
	12/1/2020	10:20 AM	ND	7.95	ND	43.26	NA	NA	
	12/16/2020	9:40 AM	ND	9.16	ND	43.19	NA	NA	
	12/29/2020	10:20 AM	ND	8.84	ND	42.23	NA	NA	
	1/13/2021	9:35 AM	ND	8.79	ND	43.16	NA	NA	
	1/27/2021	9:40 AM	ND	8.74	ND	43.22	NA	NA	
	2/8/2021	11:00 AM	NA	NA	NA	NA	NA	NA	Innaccessible due to snow coverage
	2/24/2021	9:45 AM	NA	NA	NA	NA	NA	NA	Innaccessible due to snow coverage
	3/10/2021	10:30 AM	ND	9.34	Trace	43.55	NA	NA	
	3/24/2021	9:23 AM	ND	8.65	ND	43.29	NA	NA	
	4/7/2021	9:10 AM	ND	8.66	ND	43.16	NA	NA	
	4/21/2021	9:15 AM	ND	8.58	ND	43.17	NA	NA	
	5/5/2021	9:58 AM	ND	8.43	ND	43.20	NA	NA	
	5/17/2021	9:30 AM	ND	9.06	ND	43.19	NA	NA	
	6/2/2021	9:30 AM	ND	8.81	ND	43.11	NA	NA	
	6/16/2021	9:52 AM	ND	8.71	ND	43.20	NA	NA	
	6/30/2021	9:35 AM	ND	8.96	ND	43.24	NA	NA	
	7/14/2021	9:35 AM	ND	8.61	ND	43.30	NA	NA	
	7/27/2021	9:15 AM	ND	8.63	ND	43.17	NA	NA	
	8/11/2021	11:25 AM	ND	8.73	ND	43.19	NA	NA	
	8/23/2021	10:20 AM	ND	8.03	ND	43.13	NA	NA	
	9/8/2021	9:42 AM	ND	8.51	ND	43.20	NA	NA	
	9/21/2021	11:20 AM	ND	8.62	ND	43.16	NA	NA	
	10/7/2021	10:15 AM	ND	8.56	ND	43.19	NA	NA	
	10/20/2021	10:30 AM	ND	8.65	ND	43.14	NA	NA	
	11/4/2021	12:45 PM	ND	8.17	ND	43.25	NA	NA	
	11/17/2021	8:50 AM	ND	8.90	ND	43.19	NA	NA	
	12/1/2021	10:05 AM	ND	9.00	ND	43.22	NA	NA	
	12/14/2021	9:00 AM	ND	9.49	ND	43.19	NA	NA	
	12/28/2021	11:00 AM	ND	8.58	ND	43.19	NA	NA	
	1/13/2022	9:30 AM	ND	9.32	ND	43.21	NA	NA	
	1/27/2022	9:42 AM	ND	9.26	ND	43.21	NA	NA	
	2/7/2022	9:00 AM	ND	9.09	ND	43.19	NA	NA	
	2/24/2022	8:40 AM	ND	9.18	ND	43.22	NA	NA	
	3/17/2022	10:57 AM	ND	8.86	ND	43.21	NA	NA	
	3/28/2022	11:55 AM	ND	8.92	ND	43.10	NA	NA	
	4/13/2022	11:30 AM	ND	8.82	ND	43.40	NA	NA	
	4/29/2022	11:55 AM	ND	8.78	ND	43.22	NA	NA	
	5/12/2022	12:00 PM	ND	8.45	ND	43.15	NA	NA	
	5/25/2022	11:10 AM	ND	8.67	ND	43.12	NA	NA	
	6/9/2022	12:20 PM	ND	8.31	ND	43.10	NA	NA	
	6/23/2022	10:51 AM	ND	8.60	ND	43.53	NA	NA	
	7/7/2022	2:05 PM	ND	8.96	ND	43.15	NA	NA	
	7/22/2022	9:30 AM	ND	8.60	ND	43.46	NA	NA	
	8/4/2022	11:37 AM	ND	8.85	ND	43.51	NA	NA	
	8/18/2022	11:50 AM	ND	8.62	43.39	43.44	NA	0.05	

Attachment B. Historic Well Gauging Measurements

Polychrome West Site

Yonkers, New York

Well ID	Date	Time	Depth to LNAPL (feet)	Depth to Water (feet)	Depth to DNAPL (feet)	Total Depth (feet)	LNAPL Thickness (feet)	DNAPL Thickness (feet)	Comments
NW-5	10/7/2020	12:20 PM	ND	7.89	29.62	37.50	NA	7.88	Pre-pumping measurement
	10/14/2020	12:45 PM	ND	8.90	ND	37.63	NA	NA	Post-pumping measurement ~6 gallons removed
	10/21/2020	11:00 AM	ND	7.93	30.12	37.61	NA	7.49	Pre-pumping measurement
	10/21/2020	11:30 AM	ND	7.93	ND	38.12	NA	NA	Post-pumping measurement ~10 gallons removed
	11/4/2020	9:00 AM	ND	8.61	30.48	38.08	NA	7.60	Pre-pumping measurement
	11/5/2020	9:30 AM	ND	8.60	ND	38.10	NA	NA	Post-pumping measurement ~10 gallons removed
	11/18/2020	11:40 AM	ND	8.08	29.99	38.02	NA	8.03	
	11/19/2020	9:30 AM	ND	8.06	30.06	38.02	NA	7.96	Pre-pumping measurement
	11/19/2020	10:00 AM	ND	8.09	ND	38.25	NA	NA	Post-pumping measurement ~12 gallons removed
	12/1/2020	11:15 AM	ND	6.62	29.76	38.01	NA	8.25	Pre-pumping measurement
	12/2/2020	9:35 AM	ND	6.60	ND	38.10	NA	NA	Post-pumping measurement ~10 gallons removed
	12/16/2020	11:20 AM	ND	7.79	29.70	38.10	NA	8.40	Pre-pumping measurement
	12/18/2020	10:30 AM	ND	7.52	ND	37.70	NA	NA	Post-pumping measurement ~6 gallons removed
	12/29/2020	11:30 AM	ND	7.97	29.60	38.21	NA	8.61	
	12/30/2020	9:45 AM	ND	8.00	29.57	38.11	NA	8.54	Pre-pumping measurement
	12/30/2020	10:45 AM	ND	8.01	ND	38.22	NA	NA	Post-pumping measurement ~10 gallons removed
	1/13/2021	10:30 AM	ND	7.49	29.99	38.21	NA	8.22	
	1/14/2021	8:50 AM	ND	7.87	29.98	38.21	NA	8.23	Pre-pumping measurement
	1/14/2021	10:00 AM	ND	8.02	ND	38.21	NA	NA	Post-pumping measurement ~15 gallons removed
	1/27/2021	10:55 AM	ND	7.58	29.90	38.11	NA	8.21	
	1/28/2021	9:00 AM	ND	7.60	29.90	38.11	NA	8.21	Pre-pumping measurement
	1/28/2021	9:30 AM	ND	7.70	ND	38.11	NA	NA	Post-pumping measurement ~13 gallons removed
	2/8/2021	11:40 AM	ND	8.70	30.00	38.11	NA	8.11	
	2/11/2021	10:30 AM	ND	7.95	30.00	38.78	NA	8.78	Pre-pumping measurement
	2/11/2021	11:40 AM	ND	7.97	ND	38.78	NA	NA	Post-pumping measurement ~15 gallons removed
	2/24/2021	10:30 AM	ND	8.23	29.80	38.78	NA	8.98	
	2/25/2021	8:40 AM	ND	8.23	29.80	38.76	NA	8.96	Pre-pumping measurement
	2/25/2021	10:25 AM	ND	8.25	ND	38.76	NA	NA	Post-pumping measurement ~9 gallons removed
	3/10/2021	11:50 AM	ND	8.48	29.79	38.50	NA	8.71	
	3/11/2021	9:15 AM	ND	8.14	29.98	38.50	NA	8.52	Pre-pumping measurement
	3/11/2021	11:15 AM	ND	8.29	ND	38.50	NA	NA	Post-pumping measurement ~10 gallons removed
	3/24/2021	10:04 AM	ND	8.26	30.46	38.42	NA	7.96	
	3/25/2021	8:58 AM	ND	7.92	30.34	38.42	NA	8.08	Pre-pumping measurement
	3/25/2021	11:20 AM	ND	7.47	ND	38.72	NA	NA	Post-pumping measurement ~13 gallons removed
	4/7/2021	9:15 AM	ND	8.01	30.30	38.72	NA	8.42	
	4/8/2021	8:15 AM	ND	7.66	29.90	38.00	NA	8.10	Pre-pumping measurement
	4/8/2021	11:20 AM	NM	NM	NM	NM	NM	NM	No post-pumping measurement. ~330 gallons of water/DNAPL mixture removed, due to possible breaches in the 1-inch internal pipe above the 3-foot
	4/21/2021	9:20 AM	ND	8.35	29.80	38.72	NA	8.92	The 1" internal pipe was removed from NW-5 and holes were discovered on the pipe above the 3-foot well sump. No pumping at NW-5 until the 1-inch internal pipe is
	5/5/2021	12:00 PM	ND	8.20	29.12	37.88	NA	8.76	
	5/6/2021	10:10 AM	ND	7.81	29.45	37.88	NA	8.43	Pre-pumping measurement
	5/6/2021	11:40 AM	ND	8.31	ND	37.88	NA	NA	Post-pumping measurement ~10 gallons removed
	5/17/2021	11:30 AM	ND	8.67	27.94	37.94	NA	10.00	
	5/20/2021	9:30 AM	ND	8.63	27.90	37.94	NA	10.04	Pre-pumping measurement
	5/20/2021	10:30 AM	ND	8.67	ND	37.94	NA	NA	Post-pumping measurement ~13 gallons removed
	6/2/2021	10:55 AM	ND	8.90	30.20	38.34	NA	8.14	
	6/3/2021	9:00 AM	ND	8.90	30.17	38.31	NA	8.14	Pre-pumping measurement
	6/3/2021	9:45 AM	ND	8.93	ND	38.40	NA	NA	Post-pumping measurement ~13 gallons removed
	6/16/2021	10:52 AM	ND	8.67	29.71	38.34	NA	8.63	

Attachment B. Historic Well Gauging Measurements

Polychrome West Site

Yonkers, New York

Well ID	Date	Time	Depth to LNAPL (feet)	Depth to Water (feet)	Depth to DNAPL (feet)	Total Depth (feet)	LNAPL Thickness (feet)	DNAPL Thickness (feet)	Comments
NW-5 (con't)	6/17/2021	8:25 AM	ND	8.66	29.70	38.34	NA	8.64	Pre-pumping measurement
	6/17/2021	9:55 AM	ND	8.70	ND	38.34	NA	NA	Post-pumping measurement ~17 gallons removed
	6/30/2021	11:00 AM	ND	8.98	29.98	38.65	NA	8.67	
	7/1/2021	8:15 AM	ND	8.80	29.98	38.65	NA	8.67	Pre-pumping measurement
	7/1/2021	8:35 AM	ND	8.82	ND	38.65	NA	NA	Post-pumping measurement ~4.7 gallons removed
	7/14/2021	10:45 AM	ND	7.95	29.90	38.65	NA	8.75	
	7/15/2021	9:15 AM	ND	8.75	29.90	38.65	NA	8.75	Pre-pumping measurement
	7/15/2021	9:55 AM	ND	8.80	ND	38.65	NA	NA	Post-pumping measurement ~5.95 gallons removed
	7/27/2021	3:36 AM	ND	7.59	29.80	38.19	NA	8.39	
	7/29/2021	8:45 AM	ND	8.70	29.80	38.19	NA	8.39	Pre-pumping measurement
	7/29/2021	9:20 AM	ND	8.75	ND	38.19	NA	NA	Post-pumping measurement ~9.35 gallons removed
	8/11/2021	1:05 PM	ND	7.20	30.30	38.19	NA	7.89	
	8/12/2021	8:35 AM	ND	8.95	30.30	38.19	NA	7.89	Pre-pumping measurement
	8/12/2021	9:45 AM	ND	8.97	ND	38.19	NA	NA	Post-pumping measurement ~5.95 gallons removed
	8/23/2021	12:45 PM	ND	5.98	29.60	38.18	NA	8.58	
	8/24/2021	8:10 AM	ND	7.81	29.60	38.18	NA	8.58	Pre-pumping measurement
	8/24/2021	8:35 AM	ND	7.82	ND	38.18	NA	NA	Post-pumping measurement ~6.8 gallons removed
	9/8/2021	11:35 AM	ND	6.82	30.00	38.18	NA	8.18	
	9/9/2021	8:50 AM	ND	6.81	30.00	38.18	NA	8.18	Pre-pumping measurement
	9/9/2021	9:05 AM	ND	6.82	ND	38.18	NA	NA	Post-pumping measurement ~6.8 gallons removed
	9/21/2021	12:15 PM	ND	6.98	29.90	38.18	NA	8.28	
	9/23/2021	8:25 AM	ND	8.00	29.90	38.18	NA	8.28	Pre-pumping measurement
	9/23/2021	8:45 AM	ND	8.01	ND	38.18	NA	NA	Post-pumping measurement ~11 gallons removed
	10/7/2021	12:45 PM	ND	6.76	30.11	38.18	NA	8.07	
	10/8/2021	8:50 AM	ND	7.81	29.99	38.18	NA	8.19	Pre-pumping measurement
	10/8/2021	9:25 AM	ND	7.61	ND	38.18	NA	NA	Post-pumping measurement ~6.75 gallons removed
	10/20/2021	11:30 AM	ND	7.40	29.80	38.19	NA	8.39	
	10/21/2021	8:30 AM	ND	7.70	29.80	38.19	NA	8.39	Pre-pumping measurement
	10/21/2021	9:05 AM	ND	7.75	ND	38.19	NA	NA	Post-pumping measurement ~5 gallons removed
	11/4/2021	1:35 PM	ND	8.15	29.50	38.18	NA	8.68	
	11/5/2021	8:50 AM	ND	7.05	30.09	38.19	NA	8.10	Pre-pumping measurement
	11/5/2021	9:15 AM	ND	7.12	ND	38.19	NA	NA	Post-pumping measurement ~4 gallons removed
	11/17/2021	12:25 PM	ND	8.35	29.50	38.18	NA	8.68	
	11/19/2021	10:45 AM	ND	7.86	29.50	38.18	NA	8.68	Pre-pumping measurement
	11/19/2021	11:45 AM	ND	7.87	ND	38.18	NA	NA	Post-pumping measurement ~6 gallons removed
	12/1/2021	12:00 PM	ND	9.13	28.86	38.17	NA	9.31	
	12/2/2021	9:05 AM	ND	7.38	28.86	38.17	NA	9.31	Pre-pumping measurement
	12/2/2021	9:40 AM	ND	7.39	ND	38.17	NA	NA	Post-pumping measurement ~3 gallons removed
	12/14/2021	12:20 PM	ND	9.59	29.20	38.18	NA	8.98	
	12/15/2021	9:30 AM	ND	8.98	29.70	38.18	NA	8.48	Pre-pumping measurement
	12/15/2021	10:10 AM	ND	9.01	ND	38.18	NA	NA	Post-pumping measurement ~5 gallons removed
	12/28/2021	11:15	ND	8.52	29.70	38.16	NA	8.46	
	12/29/2021	8:00 AM	ND	7.32	29.65	38.15	NA	8.50	Pre-pumping measurement
	12/29/2021	8:50 AM	ND	9.06	ND	38.17	NA	NA	Post-pumping measurement ~445 gallons removed
	1/13/2022	11:30 AM	ND	9.41	28.16	38.15	NA	9.99	
	1/14/2022	8:30 AM	ND	9.41	28.16	38.15	NA	9.99	Pre-pumping measurement
	1/14/2022	9:10 AM	ND	9.32	ND	38.15	NA	NA	Post-pumping measurement ~15 gallons removed
	1/27/2022	11:30 AM	ND	9.41	28.14	38.15	NA	10.01	
	1/28/2022	9:00 AM	ND	7.71	29.71	38.15	NA	8.44	Pre-pumping measurement
	1/28/2022	9:30 AM	ND	9.32	ND	38.15	NA	NA	Post-pumping measurement ~15 gallons removed
	2/7/2022	9:15 AM	ND	8.48	29.65	38.15	NA	8.50	
	2/9/2022	8:30 AM	ND	8.42	29.29	38.15	NA	8.86	Pre-pumping measurement
	2/9/2022	9:30 AM	ND	9.61	ND	38.15	NA	NA	Post-pumping measurement ~12 gallons removed
	2/24/2022	8:30 AM	ND	9.31	29.97	38.17	NA	8.20	
	2/25/2022	9:30 AM	ND	9.31	29.97	38.17	NA	8.20	Pre-pumping measurement
	2/25/2022	10:15 AM	ND	9.61	ND	38.17	NA	NA	Post-pumping measurement ~13 gallons removed
	3/17/2022	11:04 AM	ND	7.65	35.3	37.50	NA	2.2	
	3/18/2022	8:15 AM	ND	7.70	29.6	38.40	NA	8.8	Pre-pumping measurement
	3/18/2022	11:45 AM	ND	ND	32.3	37.50	NA	6.1	Post-pumping measurement ~4 gallons removed

Attachment B. Historic Well Gauging Measurements

Polychrome West Site

Yonkers, New York

Well ID	Date	Time	Depth to LNAPL (feet)	Depth to Water (feet)	Depth to DNAPL (feet)	Total Depth (feet)	LNAPL Thickness (feet)	DNAPL Thickness (feet)	Comments
NW-5 (cont.)	3/28/2022	8:17 AM	ND	8.02	29.69	37.54	NA	7.75	Pre-pumping measurement
	3/28/2022	3:00 PM	ND	ND	30.54	37.54	ND	7.0	Post-pumping measurement ~10 gallons removed
	4/13/2022	7:56 AM	ND	7.90	29.7	37.50	NA	7.8	Pre-pumping measurement
	4/13/2022	2:40 PM	ND	7.90	34.05	37.50	NA	3.45	Post-pumping measurement ~21 gallons removed
	4/28/2022	8:40 AM	ND	8.08	29.71	37.47	ND	7.76	Pre-pumping measurement
	4/28/2022	3:00 PM	ND	ND	29.79	37.54	ND	7.75	Post-pumping measurement ~3 gallons removed. Tubing on pump dislodged.
	5/12/2022	8:10 AM	ND	7.34	30.44	37.09	ND	6.65	Pre-pumping measurement
	5/12/2022	14:50:00 PM	ND	ND	32.3	37.50	NA	5.2	Post-pumping measurement ~25 gallons removed
	5/25/2022	8:25 AM	ND	7.62	30.59	37.08	ND	6.49	Pre-pumping measurement
	5/25/2022	3:00 PM	ND	ND	30.61	37.08	ND	6.47	Post-pumping measurement ~11 gallons removed. Minimal recovery due to pump difficulties
	6/9/2022	9:20 AM	ND	7.61	29.63	37.10	ND	7.47	Pre-pumping measurement
	6/9/2022	2:50 PM	ND	ND	31.48	37.10	NA	5.62	Post-pumping measurement ~17 gallons removed
	6/23/2022	11:15 AM	ND	8.37	29.62	37.17	ND	7.55	Pre-pumping measurement
	6/23/2022	11:25 AM	ND	ND	35.1	37.17	ND	2.07	Post-pumping measurement ~25 gallons removed
	7/8/2022	12:36 PM	ND	8.35	31.11	37.34	ND	6.23	Pre-pumping measurement- no pumping completed, equipment malfunction
	7/21/2022	8:35 AM	ND	8.12	30.0	37.30	ND	7.3	Pre-pumping measurement
	7/21/2022	12:25 AM	ND	ND	31.8	37.30	ND	5.50	Post-pumping measurement ~20 gallons removed
	8/4/2022	8:35 AM	ND	8.81	30.80	37.3	ND	6.50	Pre-pumping measurement
	8/5/2022	2:20 PM	ND	ND	30.87	37.3	ND	6.43	Post-pumping measurement ~20 gallons removed
	8/18/2022	8:30 AM	ND	8.34	30.27	37.2	ND	6.93	Pre-pumping measurement
	8/18/2022	2:30 PM	ND	ND	32.49	37.2	ND	4.71	Post-pumping measurement ~18 gallons removed
NW-6	10/7/2020	12:05 PM	ND	9.01	33.26	38.32	NA	5.06	Pre-pumping measurement
	10/14/2020	8:45 AM	ND	8.55	ND	37.20	NA	ND	Post-pumping measurement ~6 gallons removed
	10/21/2020	10:40 AM	ND	9.00	33.37	38.35	NA	4.98	Pre-pumping measurement
	10/21/2020	12:00 PM	ND	9.00	ND	38.38	NA	NA	Post-pumping measurement ~5 gallons removed
	11/4/2020	8:45 AM	ND	9.66	32.28	36.06	NA	3.78	Pre-pumping measurement
	11/5/2020	10:00 AM	ND	9.64	ND	38.31	NA	NA	Post-pumping measurement ~10 gallons removed
	11/18/2020	11:25 AM	ND	9.16	33.39	38.10	NA	4.71	
	11/19/2020	10:00 AM	ND	9.15	33.43	38.09	NA	4.66	Pre-pumping measurement
	11/19/2020	10:15 AM	ND	9.16	ND	38.14	NA	NA	Post-pumping measurement ~3 gallons removed
	12/1/2020	11:00 AM	ND	7.98	34.41	37.12	NA	2.71	Pre-pumping measurement
	12/2/2020	10:05 AM	ND	8.01	ND	37.12	NA	NA	Post-pumping measurement ~5 gallons removed
	12/16/2020	11:00 AM	ND	9.20	33.20	37.12	NA	3.92	Pre-pumping measurement
	12/18/2020	12:00 PM	ND	8.70	ND	38.35	NA	NA	Post-pumping measurement ~6 gallons removed
	12/29/2020	11:10 AM	ND	8.75	33.35	38.10	NA	4.75	
	12/30/2020	11:15 AM	ND	8.71	33.33	38.10	NA	4.77	Pre-pumping measurement
	12/30/2020	11:45 AM	ND	8.73	ND	38.12	NA	NA	Post-pumping measurement ~5 gallons removed
	1/13/2021	10:15 AM	ND	8.45	33.44	38.10	NA	4.66	
	1/14/2021	8:25 AM	ND	8.87	33.31	38.10	NA	4.79	Pre-pumping measurement
	1/14/2021	8:40 AM	ND	8.92	ND	38.10	NA	NA	Post-pumping measurement ~10 gallons removed
	1/27/2021	11:15 AM	ND	8.63	34.00	38.35	NA	4.35	
	1/28/2021	10:15 AM	ND	8.70	34.00	38.35	NA	4.35	Pre-pumping measurement
	1/28/2021	10:40 AM	ND	8.73	ND	38.37	NA	NA	Post-pumping measurement ~13 gallons removed
	2/8/2021	11:20 AM	ND	7.98	33.95	38.37	NA	4.42	
	2/11/2021	12:05 PM	ND	7.55	33.90	38.38	NA	4.48	Pre-pumping measurement
	2/11/2021	12:20 PM	ND	7.54	ND	38.36	NA	NA	Post-pumping measurement ~5 gallons removed
	2/24/2021	10:20 AM	ND	8.86	33.10	38.36	NA	5.26	
	2/25/2021	10:45 AM	ND	8.80	33.10	38.37	NA	5.27	Pre-pumping measurement
	2/25/2021	10:55 AM	ND	8.82	ND	38.37	NA	NA	Post-pumping measurement ~5 gallons removed
	3/10/2021	11:40 AM	ND	8.48	33.60	38.32	NA	4.72	
	3/11/2021	11:38 AM	ND	8.26	32.80	38.32	NA	5.52	Pre-pumping measurement
	3/11/2021	11:50 AM	ND	9.04	ND	38.35	NA	NA	Post-pumping measurement ~6 gallons removed
	3/24/2021	9:59 AM	ND	8.84	33.04	38.12	NA	5.08	
	3/25/2021	11:27 AM	ND	8.61	32.98	38.10	NA	5.12	Pre-pumping measurement
	3/25/2021	11:43 AM	ND	9.41	ND	38.14	NA	NA	Post-pumping measurement ~7 gallons removed

Attachment B. Historic Well Gauging Measurements

Polychrome West Site

Yonkers, New York

Well ID	Date	Time	Depth to LNAPL (feet)	Depth to Water (feet)	Depth to DNAPL (feet)	Total Depth (feet)	LNAPL Thickness (feet)	DNAPL Thickness (feet)	Comments
NW-6 (cont.)	4/7/2021	9:15 AM	ND	8.45	33.25	38.15	NA	4.90	
	4/8/2021	12:00 PM	ND	8.45	33.29	38.15	NA	4.86	Pre-pumping measurement
	4/8/2021	12:20 PM	ND	8.54	ND	38.35	NA	NA	Post-pumping measurement ~20 gallons removed
	4/21/2021	9:25 AM	ND	8.59	33.22	38.50	NA	5.28	
	4/22/2021	10:15 AM	ND	8.82	33.01	38.48	NA	5.47	Pre-pumping measurement
	4/22/2021	10:45 AM	ND	8.87	ND	38.45	NA	NA	Post-pumping measurement ~15 gallons removed
	5/5/2021	11:00 AM	ND	8.40	33.41	38.52	NA	5.11	
	5/6/2021	12:45 PM	ND	8.61	33.45	38.50	NA	5.05	No vacuum event performed at NW-6
	5/17/2021	11:00 AM	ND	9.10	31.89	37.99	NA	6.10	
	5/20/2021	10:45 AM	ND	9.11	31.85	38.00	NA	6.15	Pre-pumping measurement
	5/20/2021	11:15 AM	ND	9.14	ND	38.06	NA	NA	Post-pumping measurement ~7 gallons removed
	6/2/2021	10:35 AM	ND	8.75	32.18	38.49	NA	6.31	
	6/3/2021	10:00 AM	ND	8.74	32.16	38.49	NA	6.33	Pre-pumping measurement
	6/3/2021	10:30 AM	ND	8.78	ND	38.49	NA	NA	Post-pumping measurement ~9 gallons removed
	6/16/2021	10:34 AM	ND	8.84	32.50	38.03	NA	5.53	
	6/17/2021	10:10 AM	ND	8.83	32.50	38.00	NA	5.50	Pre-pumping measurement
	6/17/2021	10:35 AM	ND	8.84	ND	38.05	NA	NA	Post-pumping measurement ~17.25 gallons removed
	6/30/2021	10:35 AM	ND	9.11	33.00	38.10	NA	5.10	
	7/1/2021	8:50 AM	ND	9.18	33.00	38.10	NA	5.10	Pre-pumping measurement
	7/1/2021	9:20 AM	ND	9.19	ND	38.10	NA	NA	Post-pumping measurement ~5.5 gallons removed
	7/14/2021	10:25 AM	ND	8.45	32.95	37.70	NA	4.75	
	7/15/2021	10:35 AM	ND	8.65	32.95	37.70	NA	4.75	Pre-pumping measurement
	7/15/2021	11:05 AM	ND	8.69	ND	37.70	NA	NA	Post-pumping measurement ~15.3 gallons removed
	7/27/2021	11:05 AM	ND	8.36	33.05	36.78	NA	3.73	
	7/29/2021	9:45 AM	ND	9.02	33.05	36.78	NA	3.73	Pre-pumping measurement
	7/29/2021	10:15 AM	ND	9.09	ND	36.78	NA	NA	Post-pumping measurement ~18.7 gallons removed
	8/11/2021	12:50 PM	ND	8.32	33.00	36.77	NA	3.77	
	8/12/2021	11:15 AM	ND	8.70	33.00	37.40	NA	4.40	No pumping due to stinger maintenance
	8/23/2021	12:25 PM	ND	7.11	31.55	37.40	NA	5.85	
	8/24/2021	9:30 AM	ND	8.00	31.55	37.40	NA	5.85	Pre-pumping measurement
	8/24/2021	9:45 AM	ND	8.01	ND	37.40	NA	NA	Post-pumping measurement ~17.9 gallons removed
	9/8/2021	11:05 AM	ND	7.97	31.80	37.40	NA	5.60	
	9/9/2021	9:25 AM	ND	8.28	31.80	37.40	NA	5.60	Pre-pumping measurement
	9/9/2021	9:35 AM	ND	8.31	ND	37.40	NA	NA	Post-pumping measurement ~2.6 gallons removed
	9/21/2021	12:35 PM	ND	8.02	31.70	37.40	NA	5.70	
	9/23/2021	9:30 AM	ND	8.54	31.70	37.40	NA	5.70	Pre-pumping measurement
	9/23/2021	9:40 AM	ND	8.55	ND	37.40	NA	NA	Post-pumping measurement ~20.4 gallons removed
	10/7/2021	12:15 PM	ND	7.88	32.01	37.40	NA	5.39	
	10/8/2021	10:06 AM	ND	8.41	31.90	37.40	NA	5.50	Pre-pumping measurement
	10/8/2021	10:28 AM	ND	8.85	ND	37.60	NA	NA	Post-pumping measurement ~22.5 gallons removed
	10/20/2021	12:10 PM	ND	8.33	32.50	37.41	NA	4.91	
	10/21/2021	10:00 AM	ND	7.30	32.50	37.41	NA	4.91	Pre-pumping measurement
	10/21/2021	10:10 AM	ND	7.33	ND	37.41	NA	NA	Post-pumping measurement ~8 gallons removed
	11/4/2021	1:25 PM	ND	8.02	32.00	37.40	NA	5.40	
	11/5/2021	9:25 AM	ND	8.75	32.11	37.41	NA	5.30	Pre-pumping measurement
	11/5/2021	10:10 AM	ND	8.15	ND	37.38	NA	NA	Post-pumping measurement ~4 gallons removed
	11/17/2021	12:10 PM	ND	8.52	32.00	37.40	NA	5.40	
	11/19/2021	12:30 PM	ND	7.78	32.00	37.40	NA	5.40	Pre-pumping measurement
	11/19/2021	12:45 PM	ND	7.79	ND	37.40	NA	NA	Post-pumping measurement ~8 gallons removed
	12/1/2021	11:39 AM	ND	9.38	31.98	37.40	NA	5.42	
	12/2/2021	10:10 AM	ND	8.43	31.98	37.40	NA	5.42	Pre-pumping measurement
	12/2/2021	10:20 AM	ND	8.44	ND	37.40	NA	NA	Post-pumping measurement ~4 gallons removed
	12/14/2021	12:40 PM	ND	9.66	32.20	37.40	NA	5.20	
	12/15/2021	11:00 AM	ND	9.06	32.20	37.40	NA	5.20	Pre-pumping measurement
	12/15/2021	11:02 AM	ND	9.08	ND	37.40	NA	NA	Post-pumping measurement ~6 gallons removed
	12/28/2021	11:30 AM	ND	8.79	32.35	37.40	NA	5.05	
	12/29/2021	9:10 AM	ND	8.35	32.29	37.38	NA	5.09	Pre-pumping measurement
	12/29/2021	10:05 AM	ND	8.41	ND	37.40	NA	NA	Post-pumping measurement ~15 gallons removed
	1/13/2022	10:55 AM	ND	9.45	33.42	37.38	NA	3.96	
	1/14/2022	10:00 AM	ND	9.45	33.42	37.38	NA	3.96	Pre-pumping measurement
	1/14/2022	10:15 AM	ND	9.36	ND	37.38	NA	NA	Post-pumping measurement ~5 gallons removed

Attachment B. Historic Well Gauging Measurements

Polychrome West Site

Yonkers, New York

Well ID	Date	Time	Depth to LNAPL (feet)	Depth to Water (feet)	Depth to DNAPL (feet)	Total Depth (feet)	LNAPL Thickness (feet)	DNAPL Thickness (feet)	Comments
NW-6 (cont.)	1/27/2022	11:00 AM	ND	9.41	34.61	37.38	NA	2.77	
	1/28/2022	10:00 AM	ND	9.42	34.6	37.38	NA	2.78	Pre-pumping measurement
	1/28/2022	10:30 AM	ND	9.39	ND	37.38	NA	NA	Post-pumping measurement ~4 gallons removed
	2/7/2022	9:30 AM	ND	9.25	33.31	37.38	NA	4.07	
	2/9/2022	11:00 AM	ND	9.21	33.01	37.38	NA	4.37	Pre-pumping measurement
	2/9/2022	11:05 AM	ND	9.82	ND	37.38	NA	NA	Post-pumping measurement ~4 gallons removed
	2/24/2022	8:45 AM	ND	9.33	35.61	37.36	NA	1.75	
	2/25/2022	11:30 AM	ND	9.33	35.61	37.36	NA	1.75	Pre-pumping measurement
	2/25/2022	12:00 PM	ND	9.82	ND	37.38	NA	NA	Post-pumping measurement ~6 gallons removed
	3/17/2022	10:31 AM	ND	8.70	36.2	37.40	NA	1.2	Pre-pumping measurement
	3/17/2022	2:30 PM	ND	ND	37.02	37.40	NA	0.38	Post-pumping measurement ~ 2 gallons removed
	3/28/2022	9:25 AM	ND	8.75	30.9	33.20	NA	2.3	Pre-pumping measurement
	3/28/2022	1:30 PM	ND	ND	32.2	33.20	NA	1.0	Post-pumping measurement ~ 10 gallons removed
	4/13/2022	10:50 AM	ND	8.60	30.55	33.05	NA	2.5	Pre-pumping measurement
	4/14/2022	9:00 AM	ND	ND	33.01	33.35	NA	0.34	Post pumping measurement ~16 gallons removed
	4/28/2022	12:20 PM	ND	8.91	30.82	38.33	NA	7.51	Pre-pumping measurement
	4/28/2022	1:30 PM	ND	ND	33.24	38.33	NA	5.09	Post Pumping Measurement ~ 6 gallons removed
	5/12/2022	11:40 AM	ND	8.65	31.25	37.85	NA	6.6	Pre-pumping measurement
	5/13/2022	11:45 AM	ND	ND	33.28	37.86	NA	4.58	Post pumping measurement ~8.5 gallons removed
	5/25/2022	10:40 AM	ND	8.87	30.98	37.51	NA	6.53	Pre-pumping measurement
	5/25/2022	1:30 PM	ND	ND	33.38	37.72	NA	4.34	Post Pumping Measurement ~ 6.5 gallons removed
	6/9/2022	11:50 AM	ND	8.62	30.9	37.50	NA	6.6	Pre-pumping measurement
	6/9/2022	12:45 PM	ND	ND	33.12	37.50	NA	4.38	Post pumping measurement ~6.5 gallons removed
	6/23/2022	8:45 AM	ND	8.46	31.0	38.18	NA	7.18	Pre-pumping measurement
	6/23/2022	9:30 AM	ND	8.46	34.86	38.18	NA	3.32	Post Pumping Measurement ~8 gallons removed
	7/8/2022	10:35 AM	ND	8.83	30.74	36.96	NA	6.22	Pre-pumping measurement
	7/8/2022	11:05 AM	ND	ND	32.06	36.96	NA	4.9	Post pumping measurement ~2.0 gallons removed
	7/21/2022	8:25 AM	ND	8.36	31.0	37.60	NA	6.6	Pre-pumping measurement
	7/21/2022	9:30 AM	ND	ND	33.08	37.60	NA	4.52	Post Pumping Measurement ~3.0 gallons removed
	8/4/2022	10:40 AM	ND	8.34	29.92	33.35	NA	3.43	Pre-pumping measurement- pumping not completed
	8/5/2022	12:30 PM	ND	ND	30.14	33.35	NA	3.21	Post-pumping measurement- pumping not completed
	8/18/2022	11:25 AM	ND	8.64	30.82	37.22	NA	6.4	Pre-pumping measurement
	8/19/2022	9:30 AM	ND	ND	33.4	37.22	NA	3.82	Post Pumping Measurement ~21 gallons removed
NW-7	10/7/2020	10:55 AM	ND	9.24	ND	22.85	NA	NA	
	10/21/2020	8:55 AM	ND	9.02	ND	23.05	NA	NA	
	11/4/2020	7:15 AM	ND	9.15	ND	22.97	NA	NA	
	11/18/2020	10:25 AM	ND	9.37	ND	23.82	NA	NA	
	12/1/2020	9:25 AM	ND	8.89	ND	22.98	NA	NA	
	12/16/2020	9:10 AM	ND	9.41	ND	22.84	NA	NA	
	12/29/2020	9:25 AM	ND	9.14	ND	22.97	NA	NA	
	1/13/2021	8:35 AM	ND	9.51	ND	22.92	NA	NA	
	1/27/2021	9:00 AM	ND	9.67	ND	22.94	NA	NA	
	2/8/2021	9:10 AM	NA	NA	NA	NA	NA	NA	Inaccessible due to snow coverage
	2/24/2021	8:15 AM	NA	NA	NA	NA	NA	NA	Inaccessible due to snow coverage
	3/10/2021	10:10 AM	ND	9.40	ND	22.95	NA	NA	
	3/24/2021	9:32 AM	ND	9.27	ND	22.96	NA	NA	
	4/7/2021	9:20 AM	ND	9.00	ND	22.90	NA	NA	
	4/21/2021	9:30 AM	ND	8.90	ND	22.89	NA	NA	
	5/5/2021	9:40 AM	ND	8.90	ND	22.86	NA	NA	
	5/17/2021	9:35 AM	ND	9.33	ND	22.89	NA	NA	
	6/2/2021	9:14 AM	ND	8.76	ND	22.85	NA	NA	
	6/16/2021	9:40 AM	ND	8.85	ND	22.97	NA	NA	
	6/30/2021	9:02 AM	ND	9.29	ND	22.93	NA	NA	
	7/14/2021	8:55 AM	ND	8.55	ND	22.89	NA	NA	
	7/27/2021	8:30 AM	ND	8.39	ND	22.92	NA	NA	
	8/11/2021	11:00 AM	ND	9.02	ND	22.90	NA	NA	
	8/23/2021	9:40 AM	ND	7.70	ND	22.90	NA	NA	
	9/8/2021	8:30 AM	ND	8.37	ND	22.93	NA	NA	
	9/21/2021	9:57 AM	ND	8.97	ND	22.95	NA	NA	
	10/7/2021	9:50 AM	ND	8.82	ND	22.93	NA	NA	
	10/20/2021	7:40 AM	ND	8.83	ND	22.94	NA	NA	

Attachment B. Historic Well Gauging Measurements

Polychrome West Site

Yonkers, New York

Well ID	Date	Time	Depth to LNAPL (feet)	Depth to Water (feet)	Depth to DNAPL (feet)	Total Depth (feet)	LNAPL Thickness (feet)	DNAPL Thickness (feet)	Comments
NW-7 (cont.)	11/4/2021	10:15 AM	ND	8.55	ND	22.91	NA	NA	
	11/17/2021	7:40 AM	ND	8.95	ND	22.91	NA	NA	
	12/1/2021	9:40 AM	ND	9.51	ND	22.92	NA	NA	
	12/14/2021	8:15 AM	ND	9.75	ND	22.90	NA	NA	
	12/28/2021	11:40 AM	ND	9.63	ND	22.91	NA	NA	
	2/7/2022	9:45 AM	ND	9.19	ND	22.90	NA	NA	
	2/24/2022	9:00 AM	ND	9.66	ND	22.88	NA	NA	
	3/17/2022	10:15 AM	ND	9.47	ND	23.00	NA	NA	
	3/28/2022	11:30 AM	ND	9.17	ND	22.50	NA	NA	
	4/13/2022	9:35 AM	ND	8.95	ND	22.95	NA	NA	
	4/29/2022	12:25 AM	ND	9.28	ND	22.58	NA	NA	
	5/12/2022	11:35 AM	ND	8.87	ND	22.80	NA	NA	
	5/25/2022	10:30 AM	ND	9.13	ND	22.77	NA	NA	
	6/9/2022	11:45 AM	ND	8.58	ND	22.75	NA	NA	
	6/23/2022	10:40 AM	ND	9.22	ND	23.22	NA	NA	
	7/7/2022	13:52: PM	ND	9.35	ND	22.47	NA	NA	
	7/22/2022	9:05 AM	ND	8.83	ND	23.15	NA	NA	
	8/4/2022	10:11 AM	ND	9.45	ND	17.63	NA	NA	
NW-8	8/18/2022	12:15 PM	ND	9.22	ND	22.82	NA	NA	
	10/7/2020	1:40 PM	ND	9.93	35.24	36.24	NA	1.00	Pre-pumping measurement
	10/7/2020	2:30 PM	ND	9.93	ND	36.24	NA	NA	Post-pumping measurement ~1 gallon removed
	10/21/2020	2:30 PM	ND	9.70	35.33	36.23	NA	0.90	Pre-pumping measurement
	10/21/2020	2:45 PM	ND	9.70	ND	36.25	NA	NA	Post-pumping measurement ~0.75 gallon removed
	11/4/2020	9:15 AM	ND	10.75	Trace	38.14	NA	NA	
	11/18/2020	12:50 PM	ND	10.18	35.49	37.54	NA	2.05	Pre-pumping measurement
	11/18/2020	12:50 PM	ND	10.18	ND	37.54	NA	NA	Post-pumping measurement ~2 gallons removed
	12/1/2020	11:55 AM	ND	8.88	35.04	36.32	NA	1.28	Pre-pumping measurement
	12/1/2020	12:30 PM	ND	8.88	ND	36.32	NA	NA	Post-pumping measurement ~1 gallon removed
	12/16/2020	12:45 PM	ND	9.97	35.15	36.30	NA	1.15	Pre-pumping measurement
	12/16/2020	1:15 PM	ND	9.97	ND	36.30	NA	NA	Post-pumping measurement ~1 gallon removed
	12/29/2020	12:00 PM	ND	10.26	35.35	36.28	NA	0.93	Pre-pumping measurement
	12/29/2020	12:15 PM	ND	10.26	ND	36.28	NA	NA	Post-pumping measurement ~0.75 gallon removed
	1/13/2021	12:15 PM	ND	9.80	35.50	36.28	NA	0.78	Pre-pumping measurement
	1/13/2021	12:35 PM	ND	9.82	ND	36.28	NA	NA	Post-pumping measurement ~1 gallon removed
	1/27/2021	12:30 PM	ND	10.01	35.40	36.28	NA	0.88	Pre-pumping measurement
	1/27/2021	12:40 PM	ND	9.92	ND	36.28	NA	NA	Post-pumping measurement ~1 gallon removed
	2/8/2021	12:30 PM	ND	10.80	35.55	36.27	NA	0.72	Pre-pumping measurement
	2/8/2021	12:50 PM	ND	10.80	ND	36.27	NA	NA	Post-pumping measurement ~0.5 gallon removed
	2/24/2021	11:35 AM	ND	10.50	35.50	36.33	NA	0.83	Pre-pumping measurement
	2/24/2021	12:25 PM	ND	10.52	ND	36.33	NA	NA	Post-pumping measurement ~0.5 gallon removed
	3/10/2021	12:30 PM	ND	10.62	35.50	36.28	NA	0.78	Pre-pumping measurement
	3/10/2021	1:00 PM	ND	10.65	ND	36.33	NA	NA	Post-pumping measurement ~0.75 gallon removed
	3/24/2021	12:32 PM	ND	10.42	35.42	36.34	NA	0.92	Pre-pumping measurement
	3/24/2021	1:15 PM	ND	10.52	ND	36.36	NA	NA	Post-pumping measurement ~0.75 gallon removed
	4/7/2021	12:30 PM	ND	10.19	35.56	36.23	NA	0.67	Pre-pumping measurement
	4/7/2021	1:15 PM	ND	10.25	ND	36.23	NA	NA	Post-pumping measurement ~1 gallon removed
	4/21/2021	12:55 PM	ND	10.30	35.74	36.24	NA	0.50	Pre-pumping measurement
	4/21/2021	1:20 PM	ND	10.31	ND	36.29	NA	NA	Post-pumping measurement ~1 gallon removed
	5/5/2021	1:20 PM	ND	10.18	35.81	36.28	NA	0.47	Pre-pumping measurement
	5/5/2021	1:45 PM	ND	10.20	ND	36.26	NA	NA	Post-pumping measurement ~1 gallon removed
	5/17/2021	1:00 PM	ND	10.52	35.39	36.28	NA	0.89	Pre-pumping measurement
	5/17/2021	1:45 PM	ND	10.44	ND	36.28	NA	NA	Post-pumping measurement ~0.75 gallon removed
	6/2/2021	12:10 PM	ND	10.51	35.39	36.28	NA	0.89	Pre-pumping measurement
	6/2/2021	12:40 PM	ND	10.53	ND	36.30	NA	NA	Post-pumping measurement ~0.75 gallon removed
	6/16/2021	1:10 PM	ND	10.24	35.56	36.28	NA	0.72	Pre-pumping measurement
	6/16/2021	1:35 PM	ND	10.19	ND	36.33	NA	NA	Post-pumping measurement ~0.5 gallon removed
	6/30/2021	12:30 PM	ND	10.65	32.49	35.64	NA	3.15	Pre-pumping measurement
	6/30/2021	12:55 PM	ND	10.66	ND	35.67	NA	NA	Post-pumping measurement ~1 gallon removed
	7/14/2021	12:45 PM	ND	9.77	35.70	36.32	NA	0.62	Pre-pumping measurement
	7/14/2021	1:15 PM	ND	9.80	ND	36.32	NA	NA	Post-pumping measurement ~0.5 gallon removed
	7/27/2021	1:10 PM	ND	9.41	35.70	36.32	NA	0.62	Pre-pumping measurement
	7/27/2021	1:40 PM	ND	9.47	ND	36.32	NA	NA	Post-pumping measurement ~0.5 gallon removed
	8/11/2021	1:30 PM	ND	9.55	35.25	36.35	NA	1.10	Pre-pumping measurement
	8/11/2021	2:00 PM	ND	9.60	ND	36.35	NA	NA	Post-pumping measurement ~1 gallon removed
	8/23/2021	1:15 PM	ND	8.50	35.75	36.32	NA	0.57	Pre-pumping measurement
	8/23/2021	1:45 PM	ND	8.53	ND	36.32	NA	NA	Post-pumping measurement ~0.5 gallon removed
	9/8/2021	1:20 PM	ND	9.06	35.40	36.37	NA	0.97	Pre-pumping measurement
	9/8/2021	1:55 PM	ND	9.09	ND	36.37	NA	NA	Post-pumping measurement ~0.5 gallon removed
	9/21/2021	2:15 PM	ND	9.63	35.40	36.33	NA	0.93	Pre-pumping measurement

Attachment B. Historic Well Gauging Measurements

Polychrome West Site

Yonkers, New York

Well ID	Date	Time	Depth to LNAPL (feet)	Depth to Water (feet)	Depth to DNAPL (feet)	Total Depth (feet)	LNAPL Thickness (feet)	DNAPL Thickness (feet)	Comments
NW-8 (cont.)	9/21/2021	2:50 PM	ND	9.65	ND	36.33	NA	NA	Post-pumping measurement ~1 gallon removed
	10/7/2021	1:45 PM	ND	9.32	35.27	36.37	NA	1.10	Pre-pumping measurement
	10/7/2021	2:05 PM	ND	9.43	ND	36.34	NA	NA	Post-pumping measurement ~1.25 gallon removed
	10/20/2021	1:30 PM	ND	9.92	35.50	36.27	NA	0.77	Pre-pumping measurement
	10/20/2021	2:10 PM	ND	9.95	ND	36.27	NA	NA	Post-pumping measurement ~1 gallon removed
	11/4/2021	5:00 PM	ND	10.18	34.80	36.37	NA	1.57	Pre-pumping measurement
	11/4/2021	5:25 PM	ND	10.20	ND	36.37	NA	NA	Post-pumping measurement ~0.5 gallon removed
	11/17/2021	2:00 PM	ND	10.28	35.80	36.27	NA	0.47	
	12/1/2021	1:30 PM	ND	10.34	34.78	36.32	NA	1.54	Pre-pumping measurement
	12/1/2021	1:50 PM	ND	10.36	ND	36.32	NA	NA	Post-pumping measurement ~1.5 gallon removed
	12/14/2021	2:15 PM	ND	11.36	35.60	36.33	NA	0.73	Pre-pumping measurement
	12/14/2021	2:45 PM	ND	11.39	ND	36.33	NA	NA	Post-pumping measurement ~0.5 gallon removed
	12/28/2021	1:00 PM	ND	10.34	35.41	36.32	NA	0.91	Pre-pumping measurement
	12/28/2021	1:20 PM	ND	10.96	ND	36.32	NA	NA	Post-pumping measurement ~1.5 gallon removed
	1/13/2022	11:05 AM	ND	10.86	35.29	36.32	NA	1.03	Pre-pumping measurement
	1/13/2022	2:00 PM	ND	10.96	ND	36.32	NA	NA	Post-pumping measurement ~1.5 gallon removed
	1/27/2022	2:00 PM	ND	10.79	35.79	36.32	NA	0.53	Pre-pumping measurement
	1/27/2022	2:30 PM	ND	10.88	ND	36.32	NA	NA	Post-pumping measurement ~1 gallon removed
	2/7/2022	1:00 PM	ND	10.42	35.82	36.32	NA	0.50	Pre-pumping measurement
	2/7/2022	1:30 PM	ND	10.87	ND	36.32	NA	NA	Post-pumping measurement ~0.5 gallon removed
	2/24/2022	2:00 PM	ND	10.74	36.05	36.31	NA	0.26	Pre-pumping measurement
	2/24/2022	2:30 PM	ND	10.87	ND	36.32	NA	NA	Post-pumping measurement ~0.5 gallon removed
	3/18/2022	9:20 AM	ND	10.30	34.4	36.20	NA		Pre-pumping measurement
	3/18/2022	1:00 PM	ND	ND	36.08	36.20	NA	0.12	Post-pumping measurement ~2 gallon removed
	3/28/2022	12:48 PM	ND	10.80	35.65	36.30	NA	0.65	3/28/2022
	4/1/2022	8:35 AM	ND	10.38	35.57	36.26	NA	0.69	Pre-pumping measurement
	4/1/2022	10:40 AM	ND	10.38	36.21	36.26	NA	0.05	Post-pumping measurement ~2 gallons removed
	4/13/2022	10:35 AM	ND	10.25	35.6	36.20	NA	0.6	Pre-pumping measurement
	4/13/2022	11:45 AM	ND	ND	36.17	36.2	NA	0.03	Post-pumping measurement ~6 gallons removed
	4/29/2022	9:15 AM	ND	10.52	35.22	36.18	NA	0.96	Pre-pumping measurement
	4/29/2022	9:50 AM	ND	ND	36.03	36.18	NA	0.15	Pre-pumping measurement ~7 gallons removed
	5/12/2022	12:25 AM	ND	10.15	35.75	36.30	NA	0.55	Pre-pumping measurement
	5/13/2022	11:50 AM	ND	ND	35.97	36.29	NA	0.32	Post-pumping measurement ~3.6 gallons removed
	5/25/2022	11:45 AM	ND	10.25	35.41	36.22	NA	0.81	Pre-pumping measurement
	5/25/2022	12:30 PM	ND	ND	36.11	36.23	NA	0.12	Pre-pumping measurement ~5.6 gallons removed
	6/9/2022	12:50 PM	ND	10.04	35.49	36.24	NA	0.75	Pre-pumping measurement
	6/9/2022	1:50 PM	ND	ND	36.21	36.25	NA	0.04	Post-pumping measurement ~2.2 gallons removed
	6/23/2022	11:49 AM	ND	10.34	35.45	36.25	NA	0.8	
	7/7/2022	14:11:00 PM	ND	10.5	35.4	36.3	NA	0.9	Pre-pumping measurement- pumping not conducted.
	7/21/2022	13:55:00 PM	ND	10.28	34.56	36.26	NA	1.7	Pre-pumping measurement
	7/21/2022	14:30:00 PM	ND	ND	36.21	36.26	NA	0.05	Post-pumping measurement ~3.5 gallons removed.
	8/4/2022	12:15 PM	ND	10.31	35.84	36.4	NA	0.56	Pre-pumping measurement.
	8/5/2022	2:15 PM	ND	ND	36.0	36.4	NA	0.4	Post-pumping measurement ~1.1 gallons removed
	8/18/2022	11:10 AM	ND	10.29	35.09	36.21	NA	1.12	Pre-pumping measurement- pumping not conducted.
NW-9	10/7/2020	NA	NA	NA	NA	NA	NA	NA	Parked vehicle obstructing access to well
	10/14/2020	NA	NA	NA	NA	NA	NA	NA	Parked vehicle obstructing access to well
	10/21/2020	9:30 AM							Pre-pumping measurement
	10/21/2020	4:15 PM	ND	10.83	32.96	33.56	NA	0.60	Post-pumping measurement ~0.5 gallon removed
	11/4/2020	8:15 AM	ND	11.27	Trace	33.60	NA	NA	
	11/18/2020	10:50 AM	ND	10.89	ND	34.56	NA	NA	
	12/1/2020	10:10 AM	ND	9.26	ND	33.57	NA	NA	
	12/16/2020	9:55 AM	ND	10.66	ND	33.47	NA	NA	
	12/29/2020	10:40 AM	ND	10.39	ND	33.63	NA	NA	
	1/13/2021	9:40 AM	ND	10.25	ND	33.53	NA	NA	
	1/27/2021	9:50 AM	ND	10.09	33.30	33.58	NA	0.28	Pre-pumping measurement
	1/27/2021	11:50 AM	ND	10.22	ND	33.58	NA	NA	Post-pumping measurement ~1 gallon removed
	2/8/2020	12:20 PM	NA	NA	NA	NA	NA	NA	Parked vehicle obstructing access to well
	2/24/2021	9:40 AM	ND	10.49	ND	33.72	NA	NA	
	3/10/2021	10:50 AM	ND	10.78	Trace	33.70	NA	NA	
	3/24/2021	9:05 AM	ND	10.45	Trace	33.61	NA	NA	
	4/7/2021	9:25 AM	ND	10.01	Trace	33.51	NA	NA	
	4/21/2021	9:35 AM	ND	10.30	ND	33.52	NA	NA	
	5/5/2021	10:10 AM	ND	9.92	ND	33.52	NA	NA	
	5/17/2021	9:50 AM	ND	10.95	ND	33.49	NA	NA	
	6/2/2021	11:10 AM	ND	10.72	ND	33.51	NA	NA	
	6/16/2021	10:30 AM	ND	10.58	ND	33.42	NA	NA	

Attachment B. Historic Well Gauging Measurements

Polychrome West Site

Yonkers, New York

Well ID	Date	Time	Depth to LNAPL (feet)	Depth to Water (feet)	Depth to DNAPL (feet)	Total Depth (feet)	LNAPL Thickness (feet)	DNAPL Thickness (feet)	Comments
NW-9 (Cont.)	6/30/2021	9:45 AM	ND	10.95	ND	33.52	NA	NA	
	7/14/2021	9:40 AM	ND	10.44	ND	33.53	NA	NA	
	7/27/2021	9:30 AM	ND	10.36	ND	33.53	NA	NA	
	8/11/2021	11:30 AM	ND	10.16	ND	33.53	NA	NA	
	8/23/2021	10:35 AM	ND	8.97	ND	33.48	NA	NA	
	9/8/2021	9:30 AM	ND	10.03	ND	33.48	NA	NA	
	9/21/2021	11:05 AM	ND	9.69	ND	33.50	NA	NA	
	10/7/2021	10:35 AM	ND	9.66	ND	33.48	NA	NA	
	10/20/2021	10:40 AM	ND	10.89	ND	33.46	NA	NA	
	11/4/2021	12:50 PM	ND	10.32	ND	32.55	NA	NA	
	11/17/2021	9:00 AM	ND	10.27	ND	33.48	NA	NA	
	12/1/2021	10:35 AM	ND	10.74	ND	33.51	NA	NA	
	12/14/2021	9:15 AM	ND	11.18	ND	33.48	NA	NA	
	12/28/2021	11:50 AM	ND	10.39	ND	33.45	NA	NA	
	1/13/2022	9:45 AM	ND	11.14	ND	33.97	NA	NA	
	1/27/2022	10:22 AM	ND	11.11	ND	33.49	NA	NA	
	2/7/2022	10:00 AM	ND	11.01	ND	33.49	NA	NA	
	2/24/2022	10:15 AM	ND	11.01	ND	33.49	NA	NA	
	3/18/2022	9:40 AM	ND	10.50	33.08	33.50	NA	0.42	
	3/28/2022	12:25 PM	ND	10.65	33.05	33.40	NA	0.35	
	4/13/2022	10:35 AM	ND	10.20	32.88	33.28	NA	0.4	
	4/29/2022	9:00 AM	ND	10.65	33.08	33.50	NA	0.42	
	5/12/2022	12:15 PM	ND	10.19	33.06	33.51	NA	0.45	
	5/25/2022	11:30 AM	ND	10.35	33.11	33.55	NA	0.44	
	6/9/2022	12:50 PM	ND	10.24	33.11	33.56	NA	0.45	
	6/23/2022	11:46 AM	ND	10.52	ND	34.06	NA	NA	
	7/7/2022	14:22:00 PM	ND				NA		
				10.72	33.18	33.56		0.47	
	7/21/2022	13:43:00 AM	ND				NA		
				10.46	33.15	33.50		0.35	
	8/4/2022	12:00 PM	ND	10.62	33.50	33.62	NA	0.12	
	8/18/2022	10:55 AM	ND	10.5	33.03	33.41	NA	0.38	
NW-10	10/7/2020	2:05 PM	ND	10.15	27.23	33.58	NA	6.35	Pre-pumping measurement
	10/7/2020	3:00 PM							Post-pumping measurement ~4.5 gallons removed
			ND	10.15	ND	33.58	NA	NA	
	10/21/2020	2:50 PM	ND	9.92	28.38	33.57	NA	5.19	Pre-pumping measurement
	10/21/2020	3:45 PM							Post-pumping measurement ~4.75 gallons removed
			ND	9.92	ND	33.57	NA	NA	
	11/4/2020	9:45 AM	ND	11.08	28.00	33.74	NA	5.74	Pre-pumping measurement
	11/4/2020	10:00 AM							Post-pumping measurement ~4.25 gallons removed
			ND	11.08	ND	33.74	NA	NA	
	11/18/2020	1:25 PM	ND	10.49	27.14	33.75	NA	6.61	Pre-pumping measurement
	11/18/2020	2:15 PM							Post-pumping measurement ~4.5 gallons removed
			ND	10.49	ND	33.75	NA	NA	
	12/1/2020	12:35 PM	ND	9.19	28.83	33.66	NA	4.83	Pre-pumping measurement
	12/1/2020	1:20 PM							Post-pumping measurement ~3.5 gallons removed
			ND	9.19	ND	33.66	NA	NA	
	12/16/2020	11:30 AM	ND	10.51	27.80	33.65	NA	5.85	Pre-pumping measurement
	12/16/2020	12:00 PM							Post-pumping measurement ~4 gallons removed
			ND	10.51	ND	33.65	NA	NA	
	12/29/2020	12:30 PM	ND	10.52	30.90	33.73	NA	2.83	Pre-pumping measurement
	12/29/2020	1:00 PM							Post-pumping measurement ~3.5 gallons removed
			ND	10.52	ND	33.73	NA	NA	
	1/13/2021	11:20 AM	ND	10.11	28.28	33.73	NA	5.45	Pre-pumping measurement
	1/13/2021	12:10 PM							Post-pumping measurement ~2.5 gallons removed
			ND	10.15	ND	33.73	NA	NA	
	1/27/2021	1:10 PM	ND	10.30	28.00	33.64	NA	5.64	Pre-pumping measurement
	1/27/2021	1:25 PM							Post-pumping measurement ~4 gallons removed
			ND	10.44	ND	33.64	NA	NA	
	2/8/2021	1:00 PM	ND	10.97	29.85	33.65	NA	3.80	Pre-pumping measurement
	2/8/2021	1:30 PM							Post-pumping measurement ~3 gallons removed
			ND	11.00	ND	33.65	NA	NA	
	2/24/2021	10:40 AM	ND	10.56	29.68	33.64	NA	3.96	Pre-pumping measurement
	2/24/2021	11:30 AM							Post-pumping measurement ~3 gallons removed
			ND	10.58	ND	33.64	NA	NA	

Attachment B. Historic Well Gauging Measurements

Polychrome West Site

Yonkers, New York

Well ID	Date	Time	Depth to LNAPL (feet)	Depth to Water (feet)	Depth to DNAPL (feet)	Total Depth (feet)	LNAPL Thickness (feet)	DNAPL Thickness (feet)	Comments
NW-10 (con't)	3/10/2021	1:30 PM	ND	10.90	29.48	33.73	NA	4.25	Pre-pumping measurement
	3/10/2021	2:00 PM	ND	10.94	ND	33.73	NA	NA	Post-pumping measurement ~3 gallons removed
	3/24/2021	11:30 AM	ND	10.56	31.11	33.54	NA	2.43	Pre-pumping measurement
	3/24/2021	12:15 PM	ND	10.68	ND	33.68	NA	NA	Post-pumping measurement ~4 gallons removed
	4/7/2021	11:45 AM	ND	10.24	29.29	33.70	NA	4.41	Pre-pumping measurement
	4/7/2021	12:15 PM	ND	10.30	ND	33.70	NA	NA	Post-pumping measurement ~4 gallons removed
	4/21/2021	12:15 PM	ND	10.49	30.29	33.59	NA	3.30	Pre-pumping measurement
	4/21/2021	12:45 PM	ND	10.48	ND	33.61	NA	NA	Post-pumping measurement ~3 gallons removed
	5/5/2021	12:30 PM	ND	10.37	30.42	33.59	NA	3.17	Pre-pumping measurement
	5/5/2021	12:55 PM	ND	9.69	ND	33.60	NA	NA	Post-pumping measurement ~3 gallons removed
	5/17/2021	11:58 AM	ND	10.95	30.01	33.59	NA	3.58	Pre-pumping measurement
	5/17/2021	12:45 PM	ND	10.86	ND	33.59	NA	NA	Post-pumping measurement ~3 gallons removed
	6/2/2021	11:30 AM	ND	10.76	29.17	33.59	NA	4.42	Pre-pumping measurement
	6/2/2021	12:00 PM	ND	10.81	ND	33.59	NA	NA	Post-pumping measurement ~4 gallons removed
	6/16/2021	11:55 AM	ND	10.63	29.81	33.67	NA	3.86	Pre-pumping measurement
	6/16/2021	12:55 PM	ND	10.59	ND	33.67	NA	NA	Post-pumping measurement ~3.5 gallons removed
	6/30/2021	11:50 AM	ND	10.98	32.45	33.64	NA	1.19	Pre-pumping measurement
	6/30/2021	12:15 PM	ND	11.01	ND	33.65	NA	NA	Post-pumping measurement ~3 gallons removed
	7/14/2021	12:00 PM	ND	10.19	30.05	33.69	NA	3.64	Pre-pumping measurement
	7/14/2021	12:30 PM	ND	10.22	ND	33.69	NA	NA	Post-pumping measurement ~3 gallons removed
	7/27/2021	12:20 PM	ND	9.90	29.40	33.79	NA	4.39	Pre-pumping measurement
	7/27/2021	12:50 PM	ND	10.20	ND	33.79	NA	NA	Post-pumping measurement ~3.5 gallons removed
	8/11/2021	2:30 PM	ND	9.96	29.80	33.73	NA	3.93	Pre-pumping measurement
	8/11/2021	2:45 PM	ND	9.97	ND	33.73	NA	NA	Post-pumping measurement ~3 gallons removed
	8/23/2021	2:15 PM	ND	8.80	31.05	33.70	NA	2.65	Pre-pumping measurement
	8/23/2021	2:45 PM	ND	8.87	ND	33.70	NA	NA	Post-pumping measurement ~2.5 gallons removed
	9/8/2021	12:15 PM	ND	9.51	28.50	33.66	NA	5.16	Pre-pumping measurement
	9/8/2021	12:55 PM	ND	9.53	ND	33.66	NA	NA	Post-pumping measurement ~4 gallons removed
	9/21/2021	1:10 PM	ND	9.64	30.30	33.62	NA	3.32	Pre-pumping measurement
	9/21/2021	1:40 PM	ND	9.66	ND	33.62	NA	NA	Post-pumping measurement ~3 gallons removed
	10/7/2021	1:00 PM	ND	9.45	30.45	33.64	NA	3.19	Pre-pumping measurement
	10/7/2021	1:30 PM	ND	9.45	ND	33.65	NA	NA	Post-pumping measurement ~2.5 gallons removed
	10/20/2021	12:30 PM	ND	10.00	30.10	33.63	NA	3.53	Pre-pumping measurement
	10/20/2021	1:10 PM	ND	10.03	ND	33.63	NA	NA	Post-pumping measurement ~2.5 gallons removed
	11/4/2021	4:10 PM	ND	10.29	30.45	33.70	NA	3.25	Pre-pumping measurement
	11/4/2021	4:45 PM	ND	9.45	ND	33.70	NA	NA	Post-pumping measurement ~2.5 gallons removed
	11/17/2021	1:00 PM	ND	10.40	30.30	33.65	NA	3.35	Pre-pumping measurement
	11/17/2021	1:45 PM	ND	10.41	ND	33.65	NA	NA	Post-pumping measurement ~2.5 gallons removed
	12/1/2021	1:00 PM	ND	11.02	29.81	33.63	NA	3.82	Pre-pumping measurement
	12/1/2021	1:20 PM	ND	11.06	ND	33.63	NA	NA	Post-pumping measurement ~2.75 gallons removed
	12/14/2021	1:30 PM	ND	11.61	31.20	33.70	NA	2.50	Pre-pumping measurement
	12/14/2021	2:00 PM	ND	11.62	ND	33.70	NA	NA	Post-pumping measurement ~2.5 gallons removed
	12/28/2021	12:30 PM	ND	10.49	32.08	33.70	NA	1.62	Pre-pumping measurement
	12/28/2021	12:50 PM	ND	10.82	ND	33.70	NA	NA	Post-pumping measurement ~2 gallons removed

Attachment B. Historic Well Gauging Measurements

Polychrome West Site

Yonkers, New York

Well ID	Date	Time	Depth to LNAPL (feet)	Depth to Water (feet)	Depth to DNAPL (feet)	Total Depth (feet)	LNAPL Thickness (feet)	DNAPL Thickness (feet)	Comments
NW-10 (con't)	1/13/2022	11:15 AM	ND	10.91	31.65	33.70	NA	2.05	Pre-pumping measurement
	1/13/2022	1:20 PM	ND	10.82	ND	33.70	NA	NA	Post-pumping measurement ~2.5 gallons removed
	1/27/2022	1:00 PM	ND	10.83	32.51	33.70	NA	1.19	Pre-pumping measurement
	1/27/2022	1:30 PM	ND	10.62	ND	33.70	NA	NA	Post-pumping measurement ~1.5 gallons removed
	2/7/2022	12:30 PM	ND	10.62	32.42	33.70	NA	1.28	Pre-pumping measurement
	2/7/2022	1:00 PM	ND	10.65	ND	33.70	NA	NA	Post-pumping measurement ~1 gallon removed
	2/24/2022	1:30 PM	ND	10.77	32.91	33.70	NA	0.79	Pre-pumping measurement
	2/24/2022	2:00 PM	ND	10.65	ND	33.70	NA	NA	Post-pumping measurement ~1.5 gallon removed
	3/18/2022	10:00 AM	ND	10.66	30.06	33.66	NA	3.6	Pre-pumping measurement
	3/18/2022	1:20 PM	ND	ND	33.53	33.66	NA	0.13	Post-pumping measurement ~4 gallons removed
	3/28/2022	12:15 PM	ND	10.05	32.05	33.55	NA	1.5	Pre-pumping measurement
	3/28/2022	2:45 PM	ND	ND	33.05	33.55	NA	0.5	Post-pumping measurement ~8 gallons removed
	4/13/2022	10:15 AM	ND	10.32	31.05	33.50	NA	2.45	Pre-pumping measurement
	4/14/2022	10:30 AM	ND	ND	ND	33.5	NA	NA	Post-pumping measurement ~7 gallons removed
	4/29/2022	8:15 AM	ND	10.83	31.97	33.57	NA	1.6	Pre-pumping measurement
	4/29/2022	9:00 PM	ND	ND	33.43	33.57	NA	0.14	Post-pumping measurement ~4 gallons removed
	5/12/2022	12:15 PM	ND	10.15	32.51	33.61	NA	1.1	Pre-pumping measurement
	5/13/2022	10:30 AM	ND	ND	33.54	33.61	NA	0.07	Post-pumping measurement ~5.2 gallons removed
	5/25/2022	11:25 AM	ND	10.37	31.77	33.57	NA	1.8	Pre-pumping measurement
	5/25/2022	11:50 AM	ND	ND	33.55	33.57	NA	0.02	Post-pumping measurement ~4.75 gallons removed
	6/9/2022	12:35 PM	ND	10.18	31.81	33.58	NA	1.77	Pre-pumping measurement
	6/9/2022	1:30 PM	ND	ND	33.57	33.6	NA	0.03	Post-pumping measurement ~2.6 gallons removed
	6/23/2022	11:08 AM	ND	10.49	33.51	34.56	NA	1.05	Pre-pumping measurement
	6/23/2022	11:30 AM	ND	ND	34.38	34.56	NA	0.18	Post-pumping measurement ~2.19 gallons removed
	7/7/2022	10:52 AM	ND	10.99	32.22	33.60	NA	1.38	Pre-pumping measurement
	7/7/2022	1:30 PM	ND	ND	33.55	33.6	NA	0.05	Post-pumping measurement ~2.0 gallons removed
	7/21/2022	13:10:00 PM	ND	10.54	31.48	33.58	NA	2.1	Pre-pumping measurement
	7/21/2022	14:00:00 PM	ND	ND	33.48	33.58	NA	0.1	Post-pumping measurement ~3.0 gallons removed
	8/4/2022	12:45 PM	ND	10.64	32.59	33.74	NA	1.15	Pre-pumping measurement
	8/5/2022	10:10 AM	ND	ND	33.43	33.74	NA	0.31	Post-pumping measurement ~20 gallons removed
	8/18/2022	10:40 AM	ND	10.50	31.32	33.58	NA	2.26	Pre-pumping measurement
	8/19/2022	14:00 PM	ND	ND	33.5	33.58	NA	0.08	Post-pumping measurement ~3.3 gallons removed
NW-10S	10/7/2020	10:45 AM	ND	10.50	ND	18.00	NA	NA	
	10/21/2020	9:25 AM	ND	10.49	ND	18.02	NA	NA	
	11/4/2020	7:25 AM	ND	10.33	ND	18.04	NA	NA	
	11/18/2020	10:35 AM	ND	10.51	ND	18.04	NA	NA	
	12/1/2020	9:40 AM	ND	9.82	ND	18.01	NA	NA	
	12/16/2020	9:00 AM	ND	10.82	ND	17.92	NA	NA	
	12/29/2020	9:00 AM	ND	10.57	ND	18.02	NA	NA	
	1/13/2021	8:30 AM	ND	10.62	ND	18.06	NA	NA	
	1/27/2021	8:50 AM	ND	10.57	ND	18.03	NA	NA	
	2/8/2021	10:00 AM	ND	10.50	ND	17.98	NA	NA	
	2/24/2021	9:20 AM	ND	9.55	ND	18.07	NA	NA	
	3/10/2021	10:00 AM	ND	10.89	ND	18.06	NA	NA	
	3/24/2021	9:02 AM	ND	10.67	ND	17.93	NA	NA	
	4/7/2021	9:30 AM	ND	10.27	ND	18.01	NA	NA	
	4/21/2021	9:36 AM	ND	10.23	ND	18.00	NA	NA	
	5/5/2021	9:35 AM	ND	10.01	ND	17.97	NA	NA	
	5/17/2021	9:45 AM	ND	10.72	ND	17.94	NA	NA	
	6/2/2021	11:20 AM	ND	10.46	ND	17.96	NA	NA	
	6/16/2021	9:45 AM	ND	10.41	ND	18.04	NA	NA	
	6/30/2021	9:10 AM	ND	10.63	ND	18.02	NA	NA	
	7/14/2021	8:50 AM	ND	10.03	ND	17.98	NA	NA	
	7/27/2021	8:23 AM	ND	9.94	ND	18.07	NA	NA	

Attachment B. Historic Well Gauging Measurements

Polychrome West Site

Yonkers, New York

Well ID	Date	Time	Depth to LNAPL (feet)	Depth to Water (feet)	Depth to DNAPL (feet)	Total Depth (feet)	LNAPL Thickness (feet)	DNAPL Thickness (feet)	Comments
NW-10S (con't)	8/11/2021	11:20 AM	ND	10.23	ND	17.98	NA	NA	
	8/23/2021	10:10 AM	ND	9.20	ND	18.07	NA	NA	
	9/8/2021	8:55 AM	ND	10.89	ND	18.04	NA	NA	
	9/21/2021	10:30 AM	ND	10.10	ND	18.03	NA	NA	
	10/7/2021	9:41 AM	ND	10.06	ND	17.94	NA	NA	
	10/20/2021	7:45 AM	ND	10.40	ND	18.00	NA	NA	
	11/4/2021	12:30 PM	ND	9.92	ND	18.00	NA	NA	
	11/17/2021	8:00 AM	ND	10.39	ND	18.02	NA	NA	
	12/1/2021	9:20 AM	ND	10.64	ND	17.99	NA	NA	
	12/14/2021	8:05 AM	ND	11.10	ND	18.01	NA	NA	
	12/28/2021	12:05 PM	ND	10.39	ND	18.01	NA	NA	
	1/13/2022	9:05 AM							
			ND	11.01	ND	18.01	NA	NA	
	1/27/2022	9:10 AM	ND	11.00	ND	18.01	NA	NA	
	2/7/2022	10:15 AM	ND	10.89	ND	18.00	NA	NA	
	2/24/2022	10:30 AM	ND	10.96	ND	18.00	NA	NA	
	3/18/2022	9:45 AM	ND	10.65	ND	17.90	NA	NA	
	3/28/2022	12:20 PM	ND	10.50	ND	17.90	NA	NA	
	4/13/2022	10:20 AM	ND	10.28	ND	17.46	NA	NA	
	4/29/2022	8:43 AM	ND	10.61	ND	18.00	NA	NA	
	5/12/2022	12:10 PM	ND	10.04	ND	18.00	NA	NA	
	5/25/2022	11:30 AM	ND	10.24	ND	17.91	NA	NA	
	6/9/2022	12:45 PM	ND	10.02	ND	18.00	NA	NA	
	6/23/2022	11:06 AM	ND	10.22	ND	18.36	NA	NA	
	7/8/2022	9:15 AM	ND	10.56	ND	18.00	NA	NA	
	7/21/2022	13:38 PM	ND	10.21	ND	18.15	NA	NA	
	8/4/2022	12:33 PM	ND	10.52	ND	18.12	NA	NA	
	8/18/2022	10:50 AM	ND	10.24	ND	17.96	NA	NA	
NW-11	10/7/2020	11:55 AM	ND	4.13	21.71	22.80	NA	1.09	Pre-pumping measurement
	10/14/2020	8:30 AM	ND	5.70	ND	22.90	NA	ND	Post-pumping measurement ~3 gallons removed
	10/21/2020	10:25 AM	ND	4.12	ND	22.87	NA	NA	
	11/4/2020	8:25 AM	ND	4.08	ND	22.73	NA	NA	
	11/18/2020	11:15 AM	ND	4.11	Trace	23.36	NA	NA	
	12/1/2020	10:00 AM	ND	3.95	Trace	22.81	NA	NA	
	12/16/2020	10:15 AM	ND	4.09	Trace	22.85	NA	NA	
	12/29/2020	10:50 AM	ND	4.01	ND	22.79	NA	NA	
	1/13/2021	10:10 AM	ND	4.13	21.55	22.79	NA	1.24	
	1/14/2021	8:10 AM	ND	4.13	21.44	22.71	NA	1.27	Pre-pumping measurement
	1/14/2021	8:20 AM	ND	4.46	ND	22.71	NA	NA	Post-pumping measurement ~5 gallons removed
	1/27/2021	10:50 AM	ND	4.24	22.70	23.00	NA	0.30	
	1/28/2021	8:45 AM	ND	4.36	22.70	23.00	NA	0.30	Pre-pumping measurement
	1/28/2021	8:55 AM	ND	4.38	ND	23.00	NA	NA	Post-pumping measurement ~4 gallons removed
	2/8/2021	10:55 AM	ND	4.20	ND	22.80	NA	NA	
	2/24/2021	9:50 AM	ND	4.09	22.48	22.98	NA	0.50	
	2/25/2021	8:20 AM	ND	4.11	22.45	22.98	NA	0.53	Pre-pumping measurement
	2/25/2021	8:25 AM	ND	4.12	ND	22.97	NA	NA	Post-pumping measurement ~2 gallons removed
	3/10/2021	11:30 AM	ND	4.06	22.48	22.91	NA	0.43	
	3/11/2021	8:40 AM	ND	4.08	22.34	22.91	NA	0.57	Pre-pumping measurement
	3/11/2021	8:50 AM	ND	6.51	ND	22.96	NA	NA	Post-pumping measurement ~2 gallons removed
	3/24/2021	9:50 AM	ND	3.78	ND	22.81	NA	NA	
	4/7/2021	9:35 AM	ND	3.41	22.54	22.90	NA	0.36	
	4/8/2021	8:10 AM	ND	3.48	22.65	22.90	NA	0.25	
	4/21/2021	9:45 AM	ND	3.88	22.52	22.88	NA	0.36	
	4/22/2021	9:00 AM	ND	3.91	22.49	22.88	NA	0.39	
	5/5/2021	10:55 AM	ND	3.83	22.25	22.88	NA	0.63	
	5/6/2021	7:16 AM	ND	3.84	22.60	22.88	NA	0.28	
	5/17/2021	10:21 AM	ND	3.82	ND	22.86	NA	NA	
	6/2/2021	9:49 AM	ND	3.80	21.84	22.89	NA	1.05	
	6/3/2021	8:40 AM	ND	3.82	21.84	22.89	NA	1.05	Pre-pumping measurement
	6/3/2021	8:50 AM	ND	3.85	ND	22.91	NA	NA	Post-pumping measurement ~3 gallons removed
	6/16/2021	10:25 AM	ND	3.80	ND	22.74	NA	NA	

Attachment B. Historic Well Gauging Measurements

Polychrome West Site

Yonkers, New York

Well ID	Date	Time	Depth to LNAPL (feet)	Depth to Water (feet)	Depth to DNAPL (feet)	Total Depth (feet)	LNAPL Thickness (feet)	DNAPL Thickness (feet)	Comments
NW-11 (con't)	6/30/2021	10:07 AM	ND	3.86	ND	22.74	NA	NA	
	7/14/2021	9:20 AM	ND	3.77	ND	22.96	NA	NA	
	7/27/2021	9:25 AM	ND	3.83	21.83	22.93	NA	1.10	
	7/29/2021	8:10 AM	ND	3.84	21.83	22.93	NA	1.10	Pre-pumping measurement
	7/29/2021	8:25 AM	ND	8.25	ND	22.93	NA	NA	Post-pumping measurement ~5.1 gallons removed
	8/11/2021	11:40 AM	ND	3.96	ND	23.00	NA	NA	
	8/23/2021	10:55 AM	ND	3.81	22.65	22.80	NA	0.15	
	9/8/2021	9:52 AM	ND	3.80	22.05	22.95	NA	0.90	
	9/9/2021	8:20 AM	ND	3.76	22.05	22.95	NA	0.90	Pre-pumping measurement
	9/9/2021	8:25 AM	ND	7.20	ND	22.95	NA	NA	Post-pumping measurement ~3.4 gallons removed
	9/21/2021	11:38 AM	ND	3.83	ND	23.00	NA	NA	
	10/7/2021	11:45 AM	ND	3.72	22.10	22.96	NA	0.86	
	10/8/2021	7:25 AM	ND	3.73	22.06	22.95	NA	0.89	Pre-pumping measurement
	10/8/2021	8:33 AM	ND	7.75	ND	22.96	NA	NA	Post-pumping measurement ~4 gallons removed
	10/20/2021	11:20 AM	ND	3.75	ND	22.90	NA	NA	
	11/4/2021	12:55 PM	ND	3.82	22.55	22.82	NA	0.27	
	11/17/2021	9:15 AM	ND	4.03	22.20	22.79	NA	0.59	
	11/19/2021	10:05 AM	ND	4.06	22.20	22.79	NA	0.59	Pre-pumping measurement
	11/19/2021	10:20 AM	ND	4.07	ND	22.79	NA	NA	Post-pumping measurement ~6 gallons removed
	12/1/2021	11:25 AM	ND	4.21	ND	22.97	NA	NA	
	12/14/2021	12:00 PM	ND	4.51	22.70	23.00	NA	0.30	
	12/28/2021	12:10 PM	ND	4.51	22.59	23.01	NA	0.42	
	1/13/2022	10:45 AM	ND	4.41	ND	22.99	NA	NA	
	1/27/2022	10:50 AM	ND	4.41	22.48	22.99	NA	0.51	
	1/28/2022	8:30 AM	ND	4.39	22.44	22.99	NA	0.55	Pre-pumping measurement
	1/28/2022	8:35 AM	ND	4.50	ND	22.99	NA	NA	Post-pumping measurement ~4 gallons removed
	2/7/2022	10:40 AM	ND	4.11	ND	23.00	NA	NA	
	2/24/2022	11:00 AM	ND	4.32	22.68	22.98	NA	0.30	
	3/17/2022	10:04 AM	ND	4.12	22.60	22.95	NA	0.35	
	3/28/2022	11:15 PM	ND	4.02	22.56	22.90	NA	0.34	
	4/13/2022	9:27 AM	ND	3.85	22.15	22.85	NA	0.70	Pre-pumping measurement
	4/13/2022	1:57 PM	ND	5.10	ND	22.90	NA	NA	Post-pumping measurement ~3 gallons removed
	4/29/2022	9:30 AM	ND	3.93	22.44	22.83	NA	0.39	
	5/12/2022	11:20 PM	ND	3.88	22.60	22.85	NA	0.25	
	5/25/2022	10:30 AM	ND	3.93	22.39	22.84	NA	0.45	
	6/9/2022	11:20 PM	ND	3.86	21.93	22.83	NA	0.90	Pre-pumping measurement
	6/9/2022	12:20 PM	ND	ND	22.73	22.83	NA	0.10	Post-pumping measurement ~2.5 gallons removed
	6/23/2022	11:59 AM	ND	4.05	22.31	22.84	NA	0.53	
	7/7/2022	13:33:00 PM	ND	4.28	21.97	22.87	NA	0.90	Pumping not completed
	7/21/2022	11:45 AM	ND	ND	22.97	22.87	NA	0.90	Pre-pumping measurement
	7/21/2022	12:15 PM	ND	4.07	22.52	22.87	NA	0.35	Post-pumping measurement ~3.0 gallons removed
	8/4/2022	9:38 AM	ND	4.17	21.82	22.87	NA	1.05	Pre-pumping measurement
	8/5/2022	12:15 PM	ND	ND	22.40	22.87	NA	0.47	Post-pumping measurement ~9.50 gallons removed
	8/18/2022	12:25 PM	ND	4.32	22.54	22.84	NA	0.30	

Attachment B. Historic Well Gauging Measurements

Polychrome West Site

Yonkers, New York

Well ID	Date	Time	Depth to LNAPL (feet)	Depth to Water (feet)	Depth to DNAPL (feet)	Total Depth (feet)	LNAPL Thickness (feet)	DNAPL Thickness (feet)	Comments
NW-12	10/7/2020	11:15 AM	ND	3.75	ND	21.10	NA	NA	
	10/21/2020	8:50 AM	ND	3.76	ND	21.25	NA	NA	
	11/4/2020	7:35 AM	ND	3.86	ND	21.20	NA	NA	
	11/18/2020	10:20 AM	ND	4.02	ND	21.89	NA	NA	
	12/1/2020	9:20 AM	ND	3.70	ND	21.29	NA	NA	
	12/16/2020	9:05 AM	ND	3.98	ND	21.13	NA	NA	
	12/29/2020	9:05 AM	ND	3.92	ND	21.14	NA	NA	
	1/13/2021	9:45 AM	ND	4.00	ND	21.55	NA	NA	
	1/27/2021	8:55 AM	ND	4.10	ND	21.25	NA	NA	
	2/8/2021	10:15 AM	ND	4.04	ND	NA	NA	NA	Bottom depth not measured.
	2/24/2021	9:10 AM	ND	3.89	ND	21.18	NA	NA	
	3/10/2021	10:40 AM	ND	3.83	ND	21.33	NA	NA	
	3/24/2021	9:28 AM	ND	3.71	ND	21.23	NA	NA	
	4/7/2021	9:40 AM	ND	3.64	ND	21.16	NA	NA	
	4/21/2021	9:50 AM	ND	3.64	ND	21.23	NA	NA	
	5/5/2021	10:05	ND	3.61	ND	21.17	NA	NA	
	5/17/2021	9:55 AM	ND	3.71	ND	21.15	NA	NA	
	6/2/2021	9:39 AM	ND	3.55	ND	21.21	NA	NA	
	6/16/2021	9:35 AM	ND	3.65	ND	21.14	NA	NA	
	6/30/2021	9:05 AM	ND	3.69	ND	21.16	NA	NA	
	7/14/2021	9:15 AM	ND	3.53	ND	21.19	NA	NA	
	7/27/2021	8:38 AM	ND	3.54	ND	21.11	NA	NA	
	8/11/2021	11:15 AM	ND	3.73	ND	21.26	NA	NA	
	8/23/2021	10:15 AM	ND	3.49	ND	21.12	NA	NA	
	9/8/2021	9:18 AM	ND	3.36	ND	21.26	NA	NA	
	9/21/2021	10:17 AM	ND	3.59	ND	21.15	NA	NA	
	10/7/2021	10:20 AM	ND	3.46	ND	21.11	NA	NA	
	10/20/2021	7:35 AM	ND	3.58	ND	22.17	NA	NA	
	11/4/2021	10:30 AM	ND	3.62	ND	21.12	NA	NA	
	11/17/2021	8:05 AM	ND	3.81	ND	21.05	NA	NA	
	12/1/2021	10:10 AM	ND	4.07	ND	21.04	NA	NA	
	12/14/2021	8:30 AM	ND	4.24	ND	21.09	NA	NA	
	12/28/2021	12:15 PM	ND	4.17	ND	21.10	NA	NA	
	1/13/2022	9:40 AM	ND	4.16	ND	21.11	NA	NA	
	1/27/2022	9:37 AM	ND	4.11	ND	21.10	NA	NA	
	2/7/2022	9:37 AM	ND	4.11	ND	21.10	NA	NA	
	2/24/2022	11:10 AM	ND	4.07	ND	21.11	NA	NA	
	3/17/2022	10:10 AM	ND	3.89	ND	21.30	NA	NA	
	3/28/2022	11:20 AM	ND	3.92	ND	21.20	NA	NA	
	4/13/2022	9:20 AM	ND	3.70	ND	21.02	NA	NA	
	4/29/2022	11:00 AM	ND	3.74	ND	21.22	NA	NA	
	5/12/2022	11:30 AM	ND	3.75	ND	20.92	NA	NA	
	5/26/2022	10:25 AM	ND	3.79	ND	21.12	NA	NA	
	6/9/2022	11:30 AM	ND	3.52	ND	21.12	NA	NA	
	6/23/2022	10:35 AM	ND	3.61	ND	21.22	NA	NA	
	7/7/2022	13:35:00 PM	ND	3.97	ND	20.93	NA	NA	
	7/21/2022	11:35 AM	ND	3.78	ND	21.12	NA	NA	
	8/4/2022	9:35 AM	ND	3.94	ND	21.11	NA	NA	
	8/18/2022	12:30 PM	ND	3.98	ND	21.12	NA	NA	

Notes:

Pre/post pumping event readings are bolded.

LNAPL - Light Non-Aqueous Phase Liquid

DNAPL - Dense Non-Aqueous Phase Liquid

* - Estimated due to High Viscous DNAPL

NA - Not Applicable

NM - Not Measurable (High Viscosity)