


N:\ACAD\11444\CAD\PHASE II\11444 - FIG-4.3 - GROUNDWATER SAMPLE LOCATION & CONCENTRATION PLAN.DWG 12/04/20 10:13:28AM, aas, LAYOUT:FIG-4.3

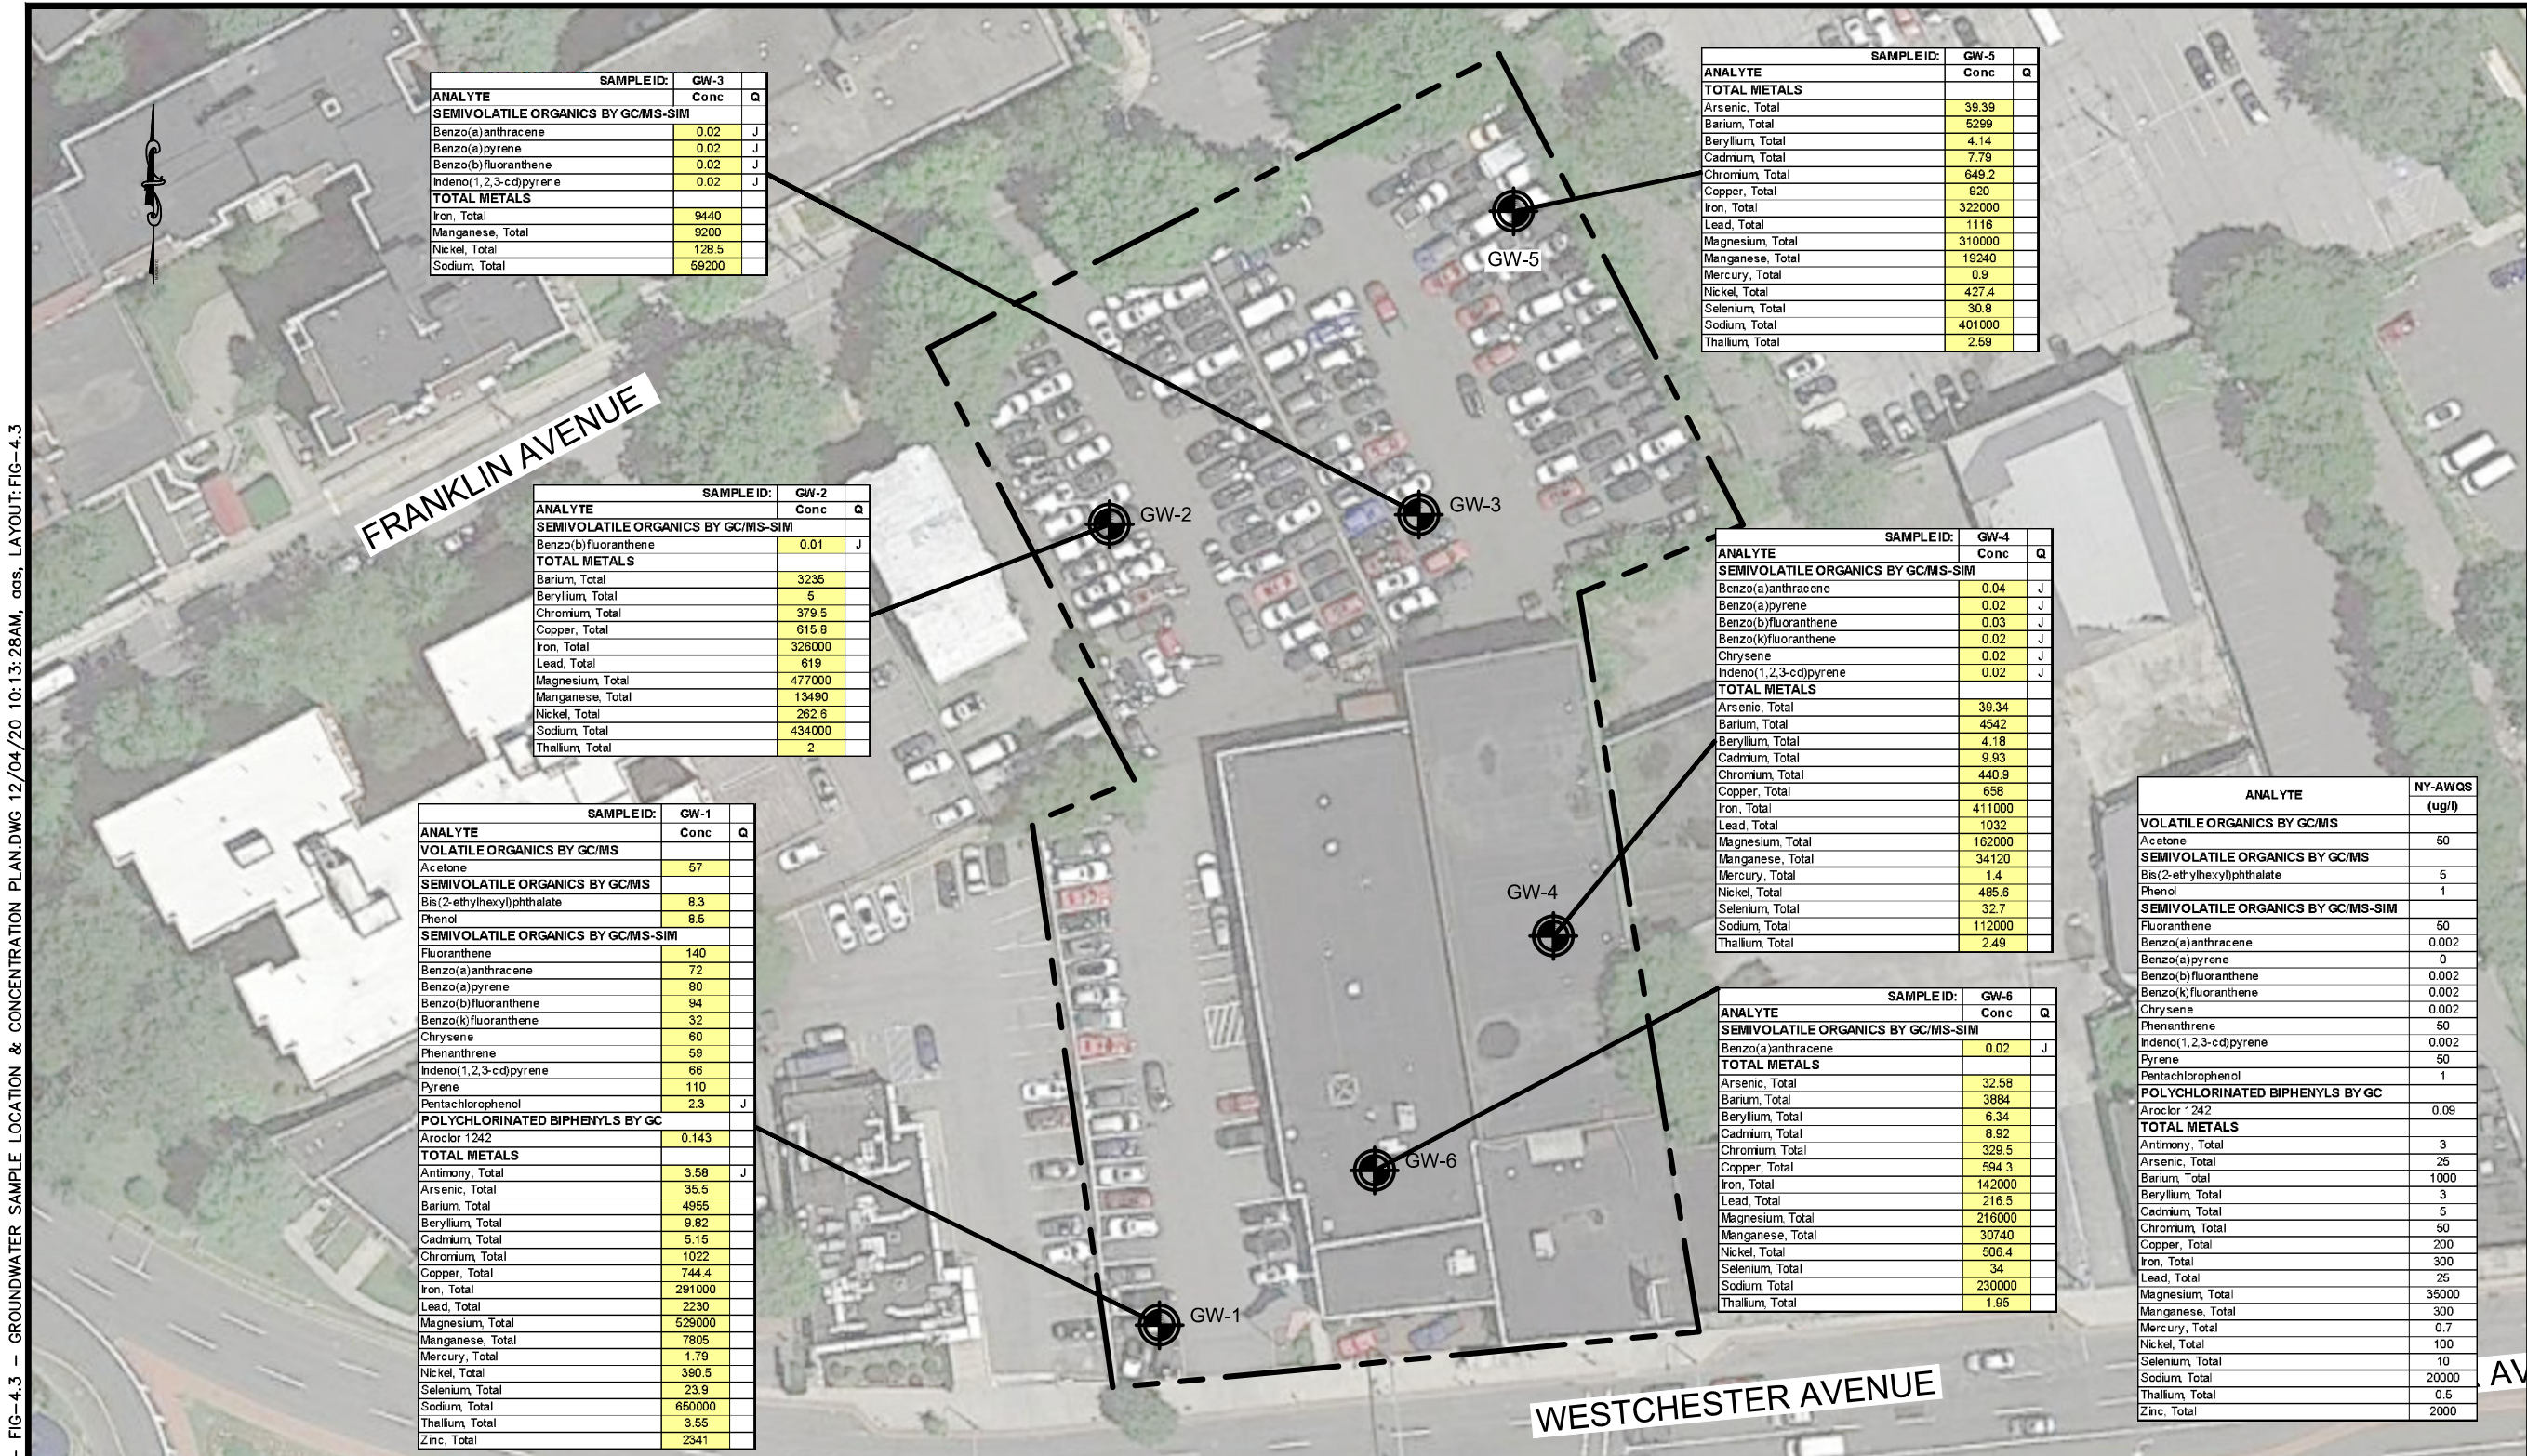


NYS Education Law
Unauthorized alterations or additions to this plan are a violation of section 7209 (2) of the New York State Education Law. Copies of this map not having the seal of the engineer shall not be valid.

© SESI CONSULTING ENGINEERS 2020
This drawing and all information contained here on is proprietary information of SESI CONSULTING ENGINEERS and may not be copied or reproduced, either in whole or in part, by any method, without written permission of SESI CONSULTING ENGINEERS

REFERENCE
AERIAL MAP TAKEN FROM BING MAPS, DATED 2020.

- LEGEND:**
- - PROPERTY LINE
 - GW-1 - GROUNDWATER SAMPLE NUMBER & APPROX. LOCATION
 - 110 - CONCENTRATION EXCEEDS NY-AWQS

- NOTES:**
- THIS PLAN IS FOR LOCATING GROUNDWATER SAMPLING ONLY. OTHER SITE WORK SHOWN HERE IS NOT INTENDED FOR CONSTRUCTION.
 - NY-AWQS: NEW YORK TOGS 111 AMBIENT WATER QUALITY STANDARDS CRITERIA REFLECTS ALL ADDENDUM TO CRITERIA THROUGH JUNE 2004.
 - J = PRESUMPTIVE EVIDENCE OF COMPOUND

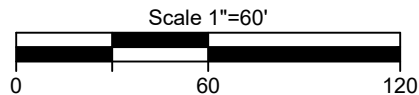

project:

70 WESTCHESTER AVENUE
WHITE PLAINS, WESTCHESTER COUNTY, NY

job no: 11444
drawing no:

FIG-4.3

SOILS / FOUNDATIONS
SITE DESIGN
ENVIRONMENTAL

SESI
CONSULTING
ENGINEERS

GROUNDWATER SAMPLE LOCATION
AND CONCENTRATION PLAN

12A MAPLE AVE, PINE BROOK, N.J. 07058 PH: 973-808-9050

dwg by: aas
chk by: SSG
scale: AS NOTED
date: 12/04/2020