


N:\ACAD\11444\CAD\PHASE II\11444 - FIG-4.4 - PFAS GROUNDWATER SAMPLE LOCATION & CONCENTRATION PLAN.DWG 12/04/20 10:13:45AM, aas, LAYOUT:FIG-4.4

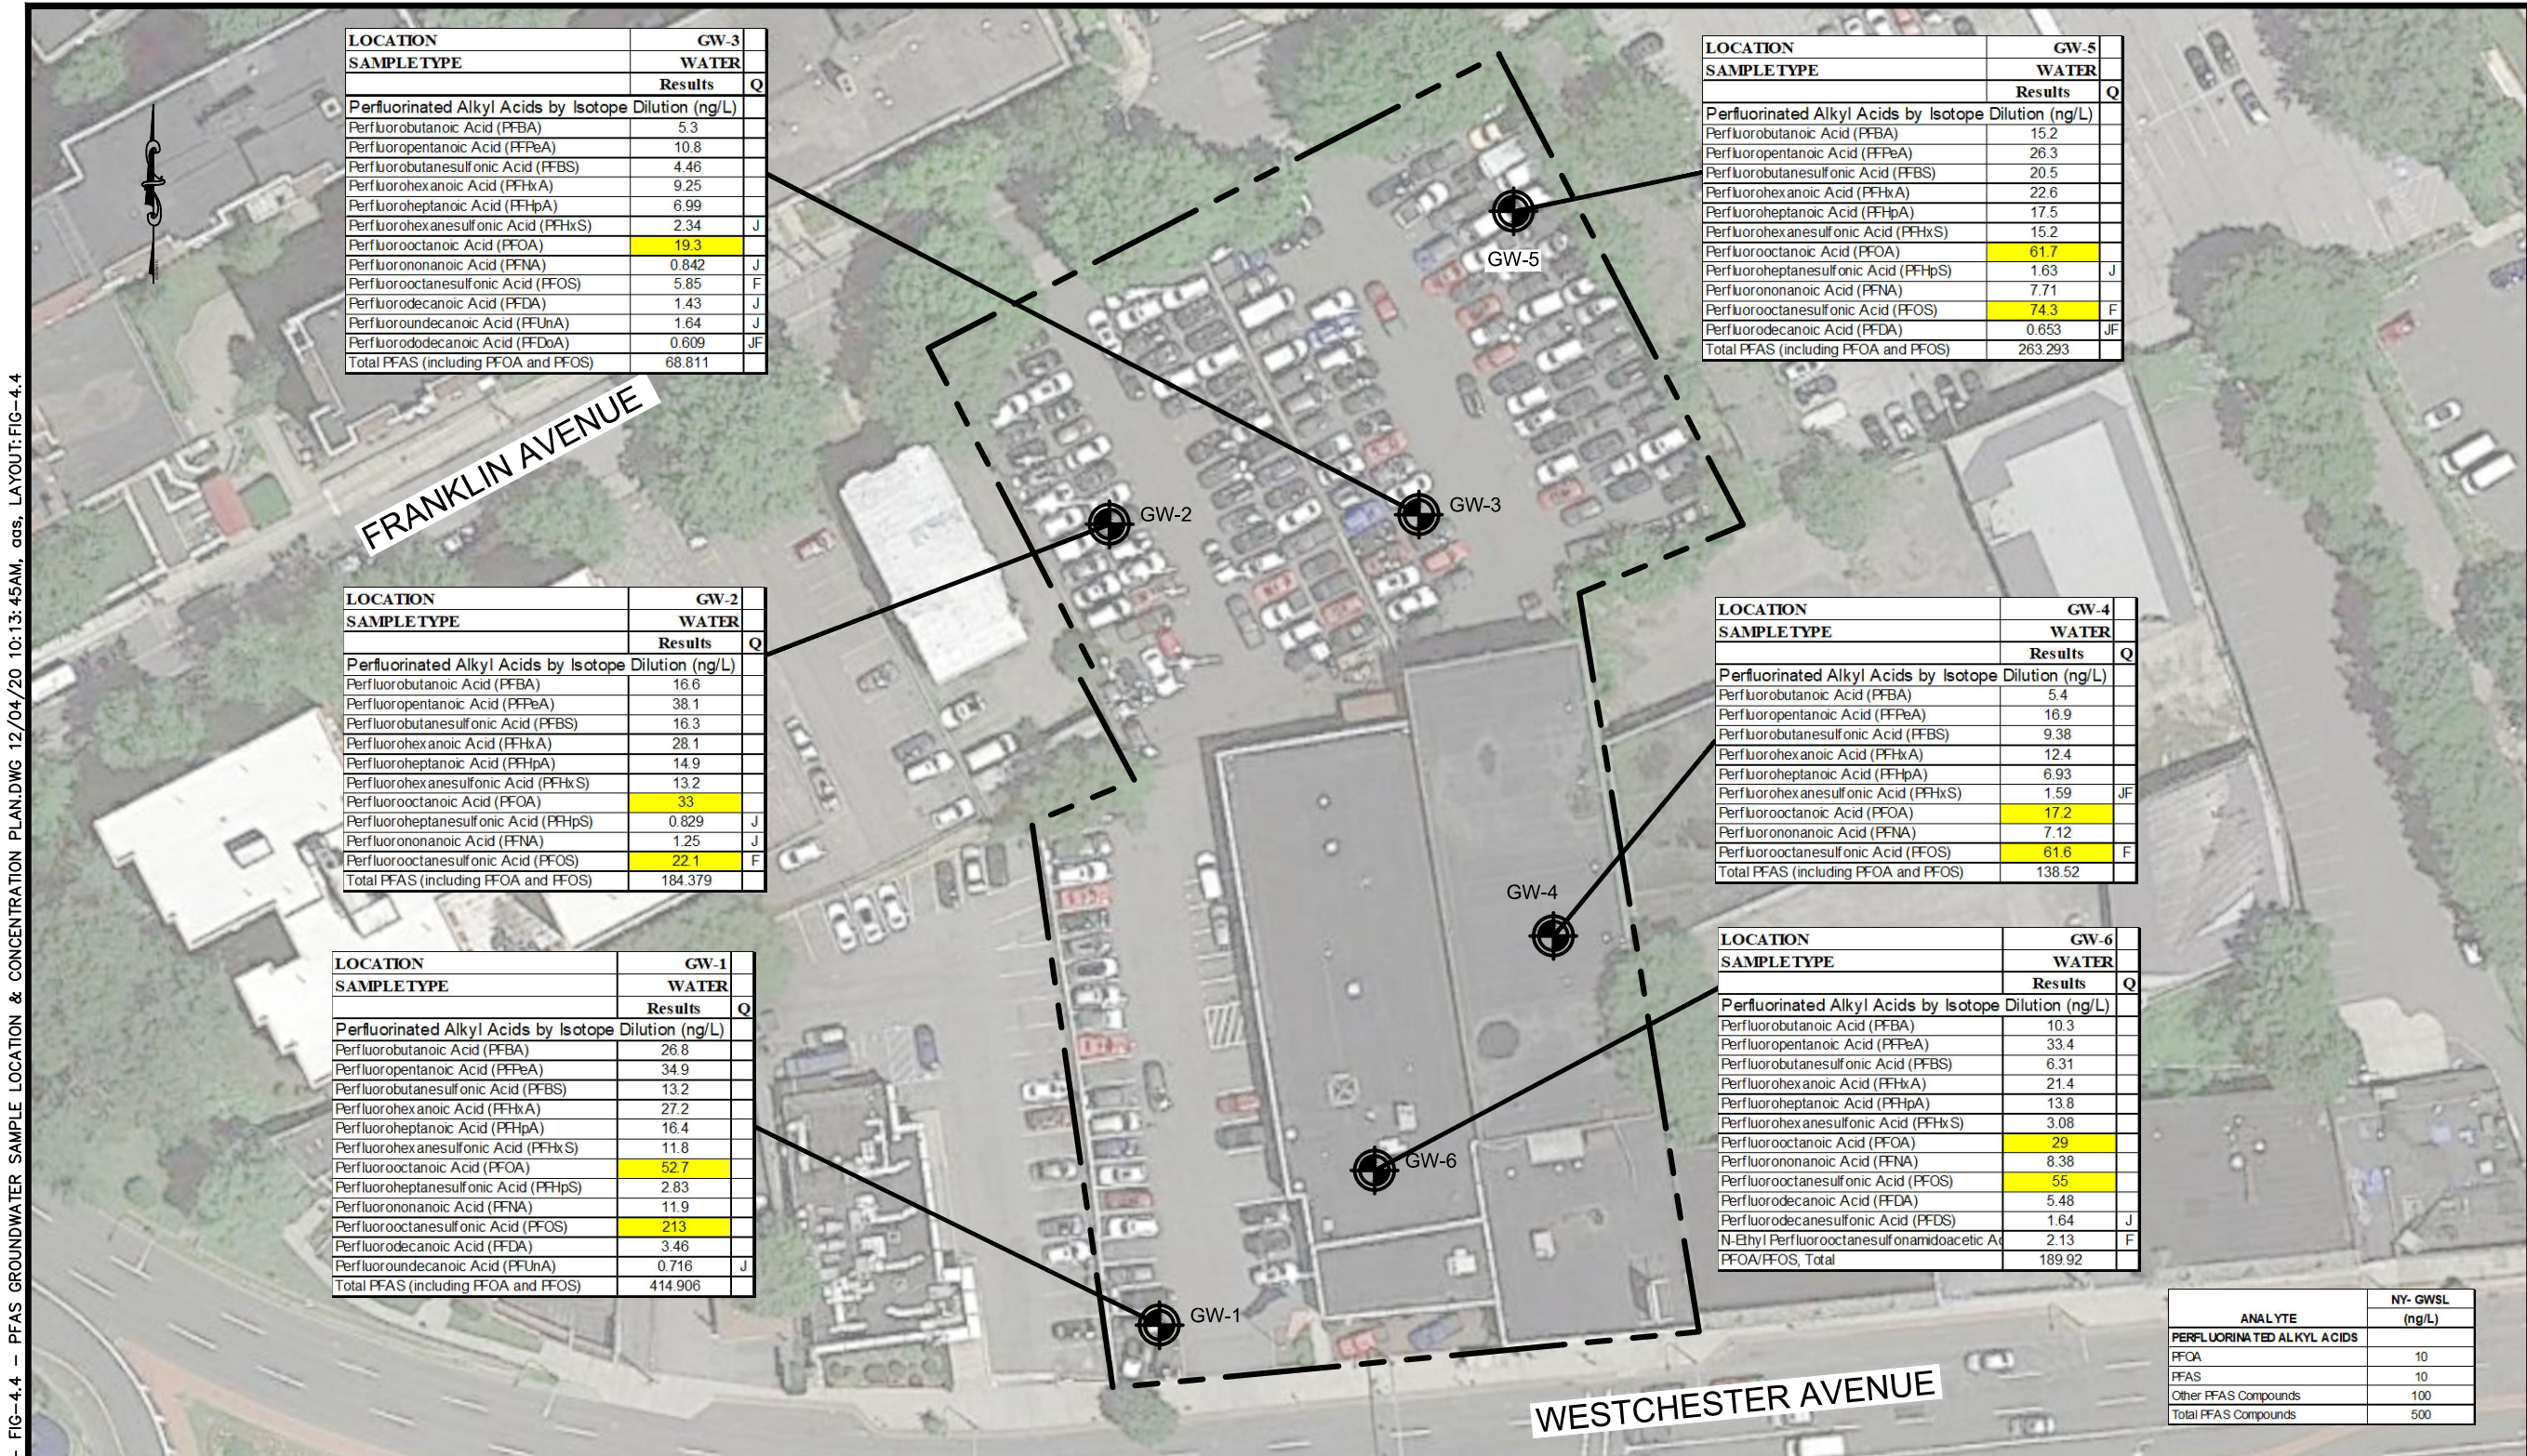


NYS Education Law  
Unauthorized alterations or additions to this plan are a violation of section 7209 (2) of the New York State Education Law. Copies of this map not having the seal of the engineer shall not be valid.

© SESI CONSULTING ENGINEERS 2020  
This drawing and all information contained here on is proprietary information of SESI CONSULTING ENGINEERS and may not be copied or reproduced, either in whole or in part, by any method, without written permission of SESI CONSULTING ENGINEERS

REFERENCE  
AERIAL MAP TAKEN FROM BING MAPS, DATED 2020.

- LEGEND:**
- - - - - PROPERTY LINE
  - GW-1 - GROUNDWATER SAMPLE NUMBER & APPROX. LOCATION
  - 55 - COMPOUND EXCEEDS THE NY-GWSL

- NOTES:**
- THIS PLAN IS FOR LOCATING GROUNDWATER SAMPLES ONLY. OTHER SITE WORK SHOWN HERE IS NOT INTENDED FOR CONSTRUCTION.
  - NY-GWSL: NEW YORK GROUNDWATER SCREENING LEVELS PER SAMPLING, ANALYSIS, AND ASSESSMENT OF PER-AND POLYFLUOROALKYL SUBSTANCES (PFAS) OCTOBER 2020
  - J = PRESUMPTIVE EVIDENCE OF COMPOUND
  - F = THE RATIO OF QUANTIFIER ION RESPONSE TO QUALIFIER ION RESPONSE FALLS OUTSIDE OF THE LABORATORY CRITERIA. RESULTS ARE CONSIDERED TO BE AN ESTIMATED MAXIMUM CONCENTRATION

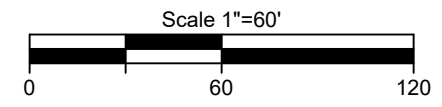

dwg by: aas  
chk by: SSG  
scale: AS NOTED  
date: 12/04/2020

SOILS / FOUNDATIONS  
SITE DESIGN  
ENVIRONMENTAL

SESI  
CONSULTING  
ENGINEERS

12A MAPLE AVE, PINE BROOK, N.J. 07058 PH: 973-808-9050

project:  
70 WESTCHESTER AVENUE  
WHITE PLAINS, WESTCHESTER COUNTY, NY

title:  
PFAS GROUNDWATER SAMPLE  
LOCATION AND CONCENTRATION PLAN

job no: 11444  
drawing no:

FIG-4.4