
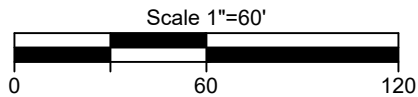


N:\ACAD\11444\CAD\PHASE II\11444 - FIG-4.2 - PFAS SOIL CONCENTRATION PLAN.DWG 12/04/20 11:50:45AM, aas, LAYOUT:FIG-4.2

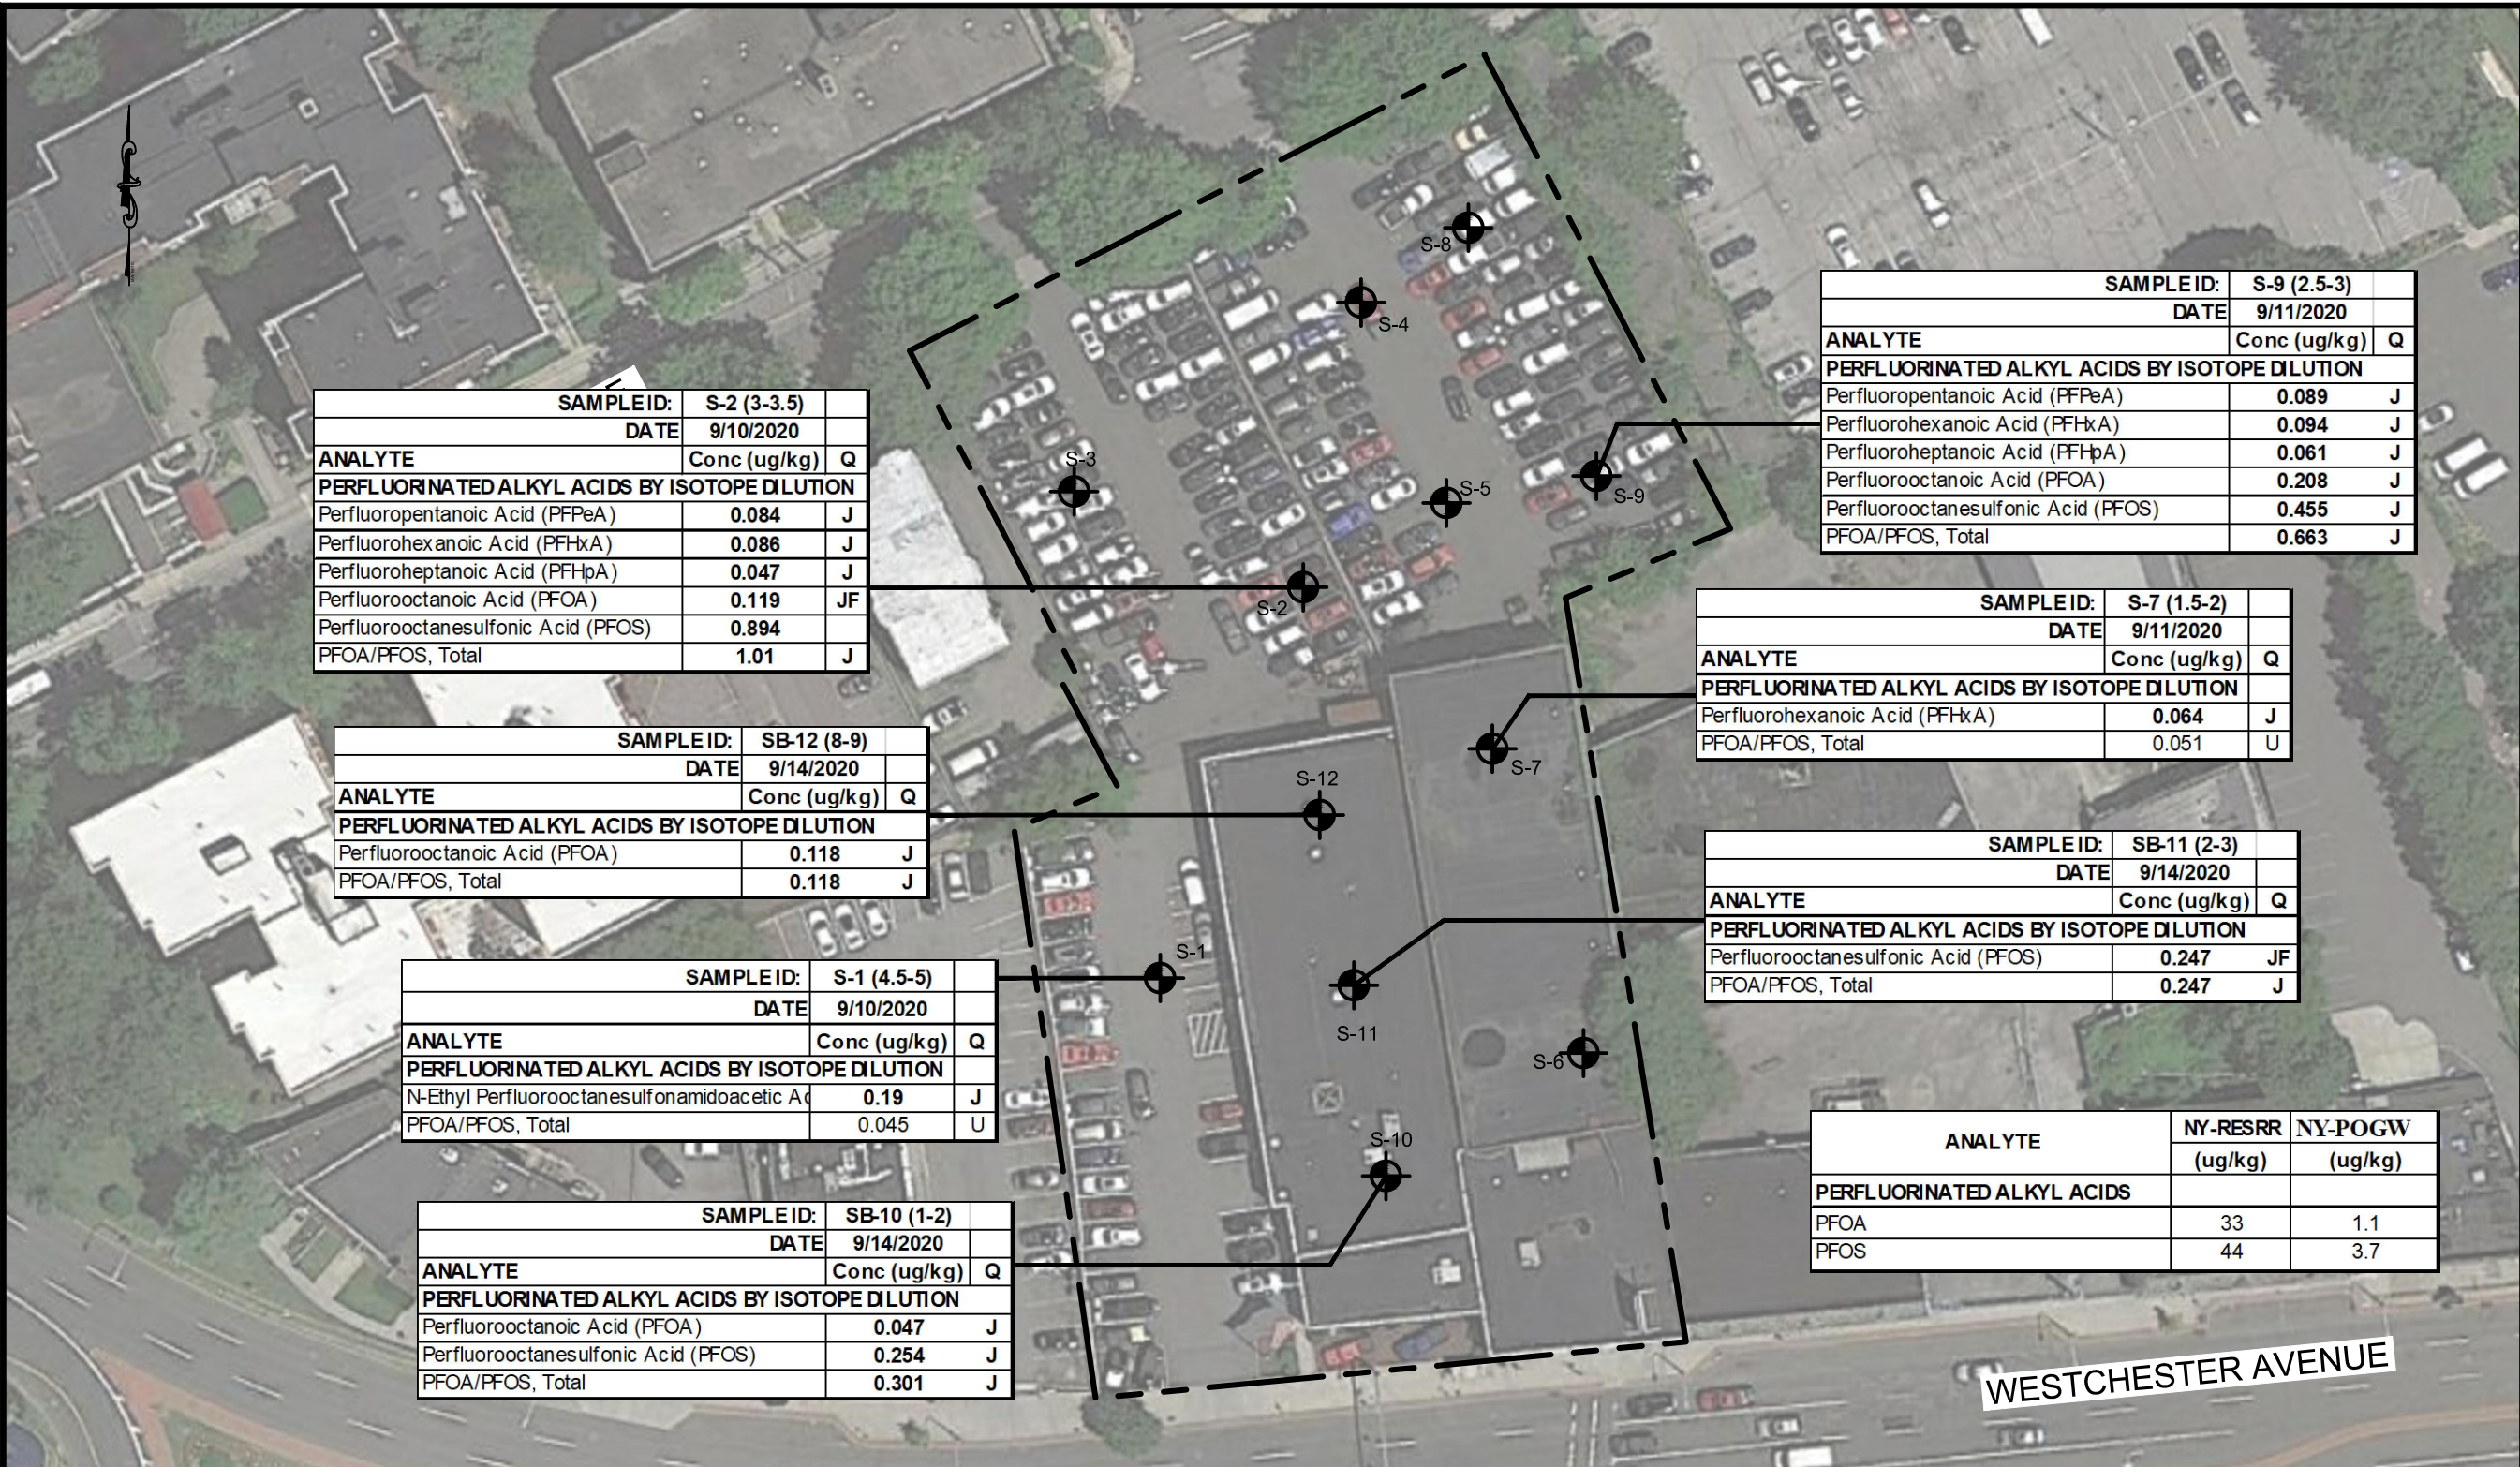

NYS Education Law

Unauthorized alterations or additions to this plan are a violation of section 7209 (2) of the New York State Education Law. Copies of this map not having the seal of the engineer shall not be valid.

© SESI CONSULTING ENGINEERS 2020

This drawing and all information contained here on is proprietary information of SESI CONSULTING ENGINEERS and may not be copied or reproduced, either in whole or in part, by any method, without written permission of SESI CONSULTING ENGINEERS

LEGEND:

- - PROPERTY LINE
- ⊙ S-1 - SOIL SAMPLE NUMBER & APPROX. LOCATION

REFERENCE

AERIAL MAP TAKEN FROM BING MAPS, DATED 2020.

NOTE:

- THIS PLAN IS FOR LOCATING SAMPLING ONLY. OTHER SITE WORK SHOWN HERE IS NOT INTENDED FOR CONSTRUCTION.
- NY-POGW: NEW YORK NYCRR PART 375 PROTECTION OF GROUNDWATER GUIDANCE VALUE, NEW YORK RESTRICTED USE CRITERIA PER SAMPLING, ANALYSIS, AND ASSESSMENT OF PER-AND POLYFLUOROALKYL SUBSTANCES (PFAS) OCTOBER 2020
- NY-RESRR: NEW YORK NYCRR PART 375 RESTRICTED-RESIDENTIAL GUIDANCE VALUE, NEW YORK RESIDENTIAL USE CRITERIA PER SAMPLING, ANALYSIS, AND ASSESSMENT OF PER-AND POLYFLUOROALKYL SUBSTANCES (PFAS) OCTOBER 2020.
- J = PRESUMPTIVE EVIDENCE OF COMPOUND
- F = THE RATIO OF QUANTIFIER ION RESPONSE FALLS OUTSIDE OF THE LABORATORY CRITERIA. RESULTS ARE CONSIDERED TO BE AN ESTIMATED MAXIMUM CONCENTRATION.
- U = NOT DETECTED AT THE REPORTED DETECTION LIMIT FOR THE SAMPLE.

dwg by: aas

chk by: SSG

scale: AS NOTED

date: 12/04/2020

SOILS / FOUNDATIONS

SITE DESIGN

ENVIRONMENTAL

SESI

CONSULTING  
ENGINEERS

12A MAPLE AVE. PINE BROOK, N.J. 07058 PH: 973-808-9050

70 WESTCHESTER AVENUE  
WHITE PLAINS, WESTCHESTER COUNTY, NY

PFAS SOIL CONCENTRATION PLAN

project:

title:

job no: 11444  
drawing no:

FIG-4.2