
50 Century Hill Drive P.O. Box 727 Latham, New York 12110 (518) 786-7400 FAX (518) 786-7299 Engineering
Land Surveying
Architecture
Landscape Architecture
Environmental Services
Computer Services

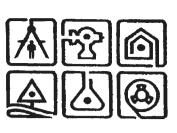

REPORT ON CLOSURE OF PETROLEUM STORAGE TANKS

FIRST PRIZE CENTER 76 EXCHANGE STREET ALBANY, NEW YORK

OCTOBER 4, 1991



PREPARED BY:

C.T. MALE ASSOCIATES, P.C. 50 CENTURY HILL DRIVE P.O. BOX 727 LATHAM, NEW YORK 12110 (518) 786-7400

CTMA PROJECT NO. 90.3039

REPORT ON CLOSURE OF PETROLEUM STORAGE TANKS FIRST PRIZE CENTER

TABLE OF CONTENTS

			PAGI	<u>3</u>
1.0	INTRODUCTI	ION		1
2.0	TANK CLOSU	JRE PROCEDURES AND FIELD OBSERVATIONS	• •,	3
3.0	WASTE TRAN	NSPORTATION AND DISPOSAL		7
4.0	SUMMARY			9
<u>APPE1</u>	NDICES			
APPEN	NDIX A:	TANK CLOSURE SPECIFICATIONS		
APPEN	NDIX B:	PHOTOGRAPHS		
APPEN	NDIX C:	PERMITS AND WASTE TRANSPORTATION AND DISPOSAL DOCUMENTS		

1.0 INTRODUCTION

This report describes the work procedures performed to close the eight (8) petroleum storage tanks at the First Prize Center facility located at 76 Exchange Street in Albany, New York, and C.T. Male Associates, P.C. observations during portions of the tank closures. The closure work was performed between August 20, 1991 and September 9, 1991. Seven (7) underground petroleum storage tanks were closed in place and one (1) above ground No. 6 fuel oil storage tank was closed and disposed of off-site as scrap metal.

C.T. Male Associates, P.C. was contracted by Realty Assets, Inc., the property management company, to prepare construction specifications and drawings for the closure of the abandoned petroleum storage tanks and to observe portions of the closure work. A copy of the Tank Closure Specifications, CTMA Drawing No. 90-560, is enclosed in Appendix A.

Portions of the work including uncovering the underground tanks, filling the tanks with a sand slurry and backfilling the excavations were performed by staff of the First Prize Center facility. Removal of the tanks contents, cleaning and purging the tanks and ancillary piping, transportation and disposal of the waste, and removal and disposal of the above ground No. 6 fuel oil

storage tank were performed by Clean Harbors of Albany and Kingston, New York.

Prior to conducting the work, the New York State Department of Environmental Conservation (NYSDEC) Region 4 Office was notified by C.T. Male Associates, P.C. of the intended tank closures in accordance with 6 NYCRR Part 613.9(c) requirements. A building permit to close the tanks was obtained from the Albany County Office of Code Enforcement.

2.0 TANK CLOSURE PROCEDURES AND FIELD OBSERVATIONS

According to Mr. Percy Kleinhans of the First Prize Center, he uncovered the top of the seven (7) underground petroleum storage tanks on August 20, 1991 so that openings could be made by Clean Harbors personnel to access the tanks for cleaning. Approximately 1 to 2 feet of the top of each tank was uncovered. The piping from the tanks to the pump island were also visible. The contents of the tanks were removed by a vacuum truck owned and operated by Clean Harbors of Kingston, Inc. on August 23, 26 and 27, 1991. The tanks and ancillary piping were cleaned during this same time period by Clean Harbors personnel.

C.T. Male Associates, P.C. personnel visited the site on August 23, 1991 during the tank closure work. At the time of the visit, the contents of Tanks 1, 3, 4 and 5 had been removed and the tanks cleaned. The interior of these tanks were observed and no product or wastes were observed to be present in the tanks. Some rust and pitting of the steel were observed on the bottom interior of Tank 1. Approximately one half of a 55 gallon drum of sludge had been removed and was present adjacent to the tank. The interior of Tanks 3, 4 and 5 were observed to be in good condition with no evidence of pitting of the steel and with some evidence of rust. One 55 gallon drum was present adjacent to the excavation for disposal of protective clothing. Tanks 6 and 7 were being purged

with air to reduce the lower explosive limit (LEL) reading to acceptable levels, so the tanks could be cut open by Clean Harbors for cleaning. Workers from Clean Harbors were attempting to gain access to above ground Tank 2 to be able to remove the tank's contents and clean the tank.

The exposed soil around the perimeter of the underground petroleum storage tanks was screened with a Photovac Microtip Photoionization Detector (PID). Negligible readings of 0.1 ppm to 2.6 ppm total volatile compounds were obtained on the PID meter. No visible evidence of contamination was observed in the excavations.

On August 30, 1991 C.T. Male Associates, P.C. personnel visited the site to observe the interior of Tanks 2, 6, 7 and 8. No product or wastes were observed in the interior of the tanks. Some rust spots were observed on the interior of Tanks 6, 7 and 8. Two 55 gallon drums were present adjacent to the tank excavation and labeled as "oil solids" and "contaminated benzene".

The ancillary piping associated with the underground storage tanks (from Tanks 3 to 8 to the pump island) was removed by First Prize Center personnel on September 3 and 4, 1991 and placed in a Tri-Den Waste dumpster on-site. The metal will be disposed of as clean scrap metal with other scrap metal salvaged from on-site.

According to Mr. Larry Johnson, the Clean Harbors foreman at the site during the tank closure work, the No. 6 fuel oil storage tank was cut-up on September 6 and 9, 1991; and removed from the site along with the exterior ancillary piping and vent piping from Tanks 3 to 8 on September 6, 1991. The metal was disposed of as clean scrap metal at Schiabo-Hudson Corporation at the Port of Albany according to Mr. Johnson. Mr. Johnson also indicated that Clean Harbors disconnected the fuel pumps at the fuel island on September 6, 1991; and that the vent riser piping associated with Tanks 3 to 8 was removed along the building wall, and the vent piping below grade capped and plugged just below grade at the building wall on September 9, 1991. The fuel pumps were recycled (i.e., sold).

The underground storage tanks were filled with a sand slurry supplied by Electric City Concrete Company, Inc. on September 6, 1991. Approximately 140 cubic yards of material were used to fill the seven (7) underground storage tanks according to First Prize Center personnel. The tank excavations were then backfilled with the existing excavated material and the areas graded by First Prize Center personnel. According to Mr. Kleinhans the concrete from the fuel island and concrete pad over the tanks was broken up and disposed of on-site as clean fill and covered with sand.

C.T. Male Associates, P.C. personnel revisited the site on September 13, 1991 and observed that the above ground No. 6 fuel oil tank and exterior ancillary piping had been removed. Two 55 gallon drums labeled as "oil solids" were observed in the area of the former No. 6 fuel oil tank. In total, four (4) 55 gallon drums of waste from the tank cleanings were observed at the facility.

Photographs of the tank closure work are enclosed in Appendix B.

3.0 WASTE TRANSPORTATION AND DISPOSAL

The liquid fuel wastes removed from the tanks and cleaning wastes, approximately 1,696 gallons total, were transported for disposal on August 27, 1991 by Clean Harbors of Kingston, Inc., a 6 NYCRR Part 364 permitted waste transporter (#MA-006). The waste was transported to Clean Harbors of Braintree, Inc. for temporary disposal. The waste will be re-manifested from Clean Harbors of Braintree, Inc. to its ultimate disposal destination where it will be incinerated. Certification of the wastes' incineration will be submitted to First Prize Center once it occurs.

During C.T. Male Associates, P.C. August 23, 1991 site visit to the facility (during the tank closure work), Clean Harbors' 6 NYCRR Part 364 permit for the vacuum truck was reviewed and determined to be a current permit (expiration date of 1/31/92). The plate number on the vacuum truck, #16704, was listed on the transporters permit.

A copy of the hazardous waste manifest and Clean Harbors 6 NYCRR Part 364 permit are enclosed in Appendix C.

The four (4) 55 gallon drums of solid wastes generated from cleaning the tanks were transported on September 16, 1991 by Clean Harbors of Kingston, Inc. to Clean Harbors of Braintree, Inc. for

disposal by landfilling. The plate number of the transportation vehicle, #654975, is listed on Clean Harbors of Kingston, Inc. 6

NYCRR Part 364 permit. A copy of the manifest and land disposal restriction notification are enclosed in Appendix C.

4.0 SUMMARY

The closure in place of seven (7) underground petroleum storage tanks and the closure and removal off-site of one (1) above ground petroleum storage tank was completed August 20, 1991 through September 9, 1991 by First Prize Center staff and by Clean Harbors of Albany and Kingston, New York.

The tank closures were conducted in accordance with 6 NYCRR Part 613.9 requirements.

Respectfully submitted,

C.T. MALE ASSOCIATES, P.C.

Elizabeth W. Rovers, P.E. Senior Project Engineer


Reviewed and approved by:

David W. Roecker, P.E.

Department Head, Environmental Engineering

EWR/cmc

APPENDIX A TANK CLOSURE SPECIFICATIONS

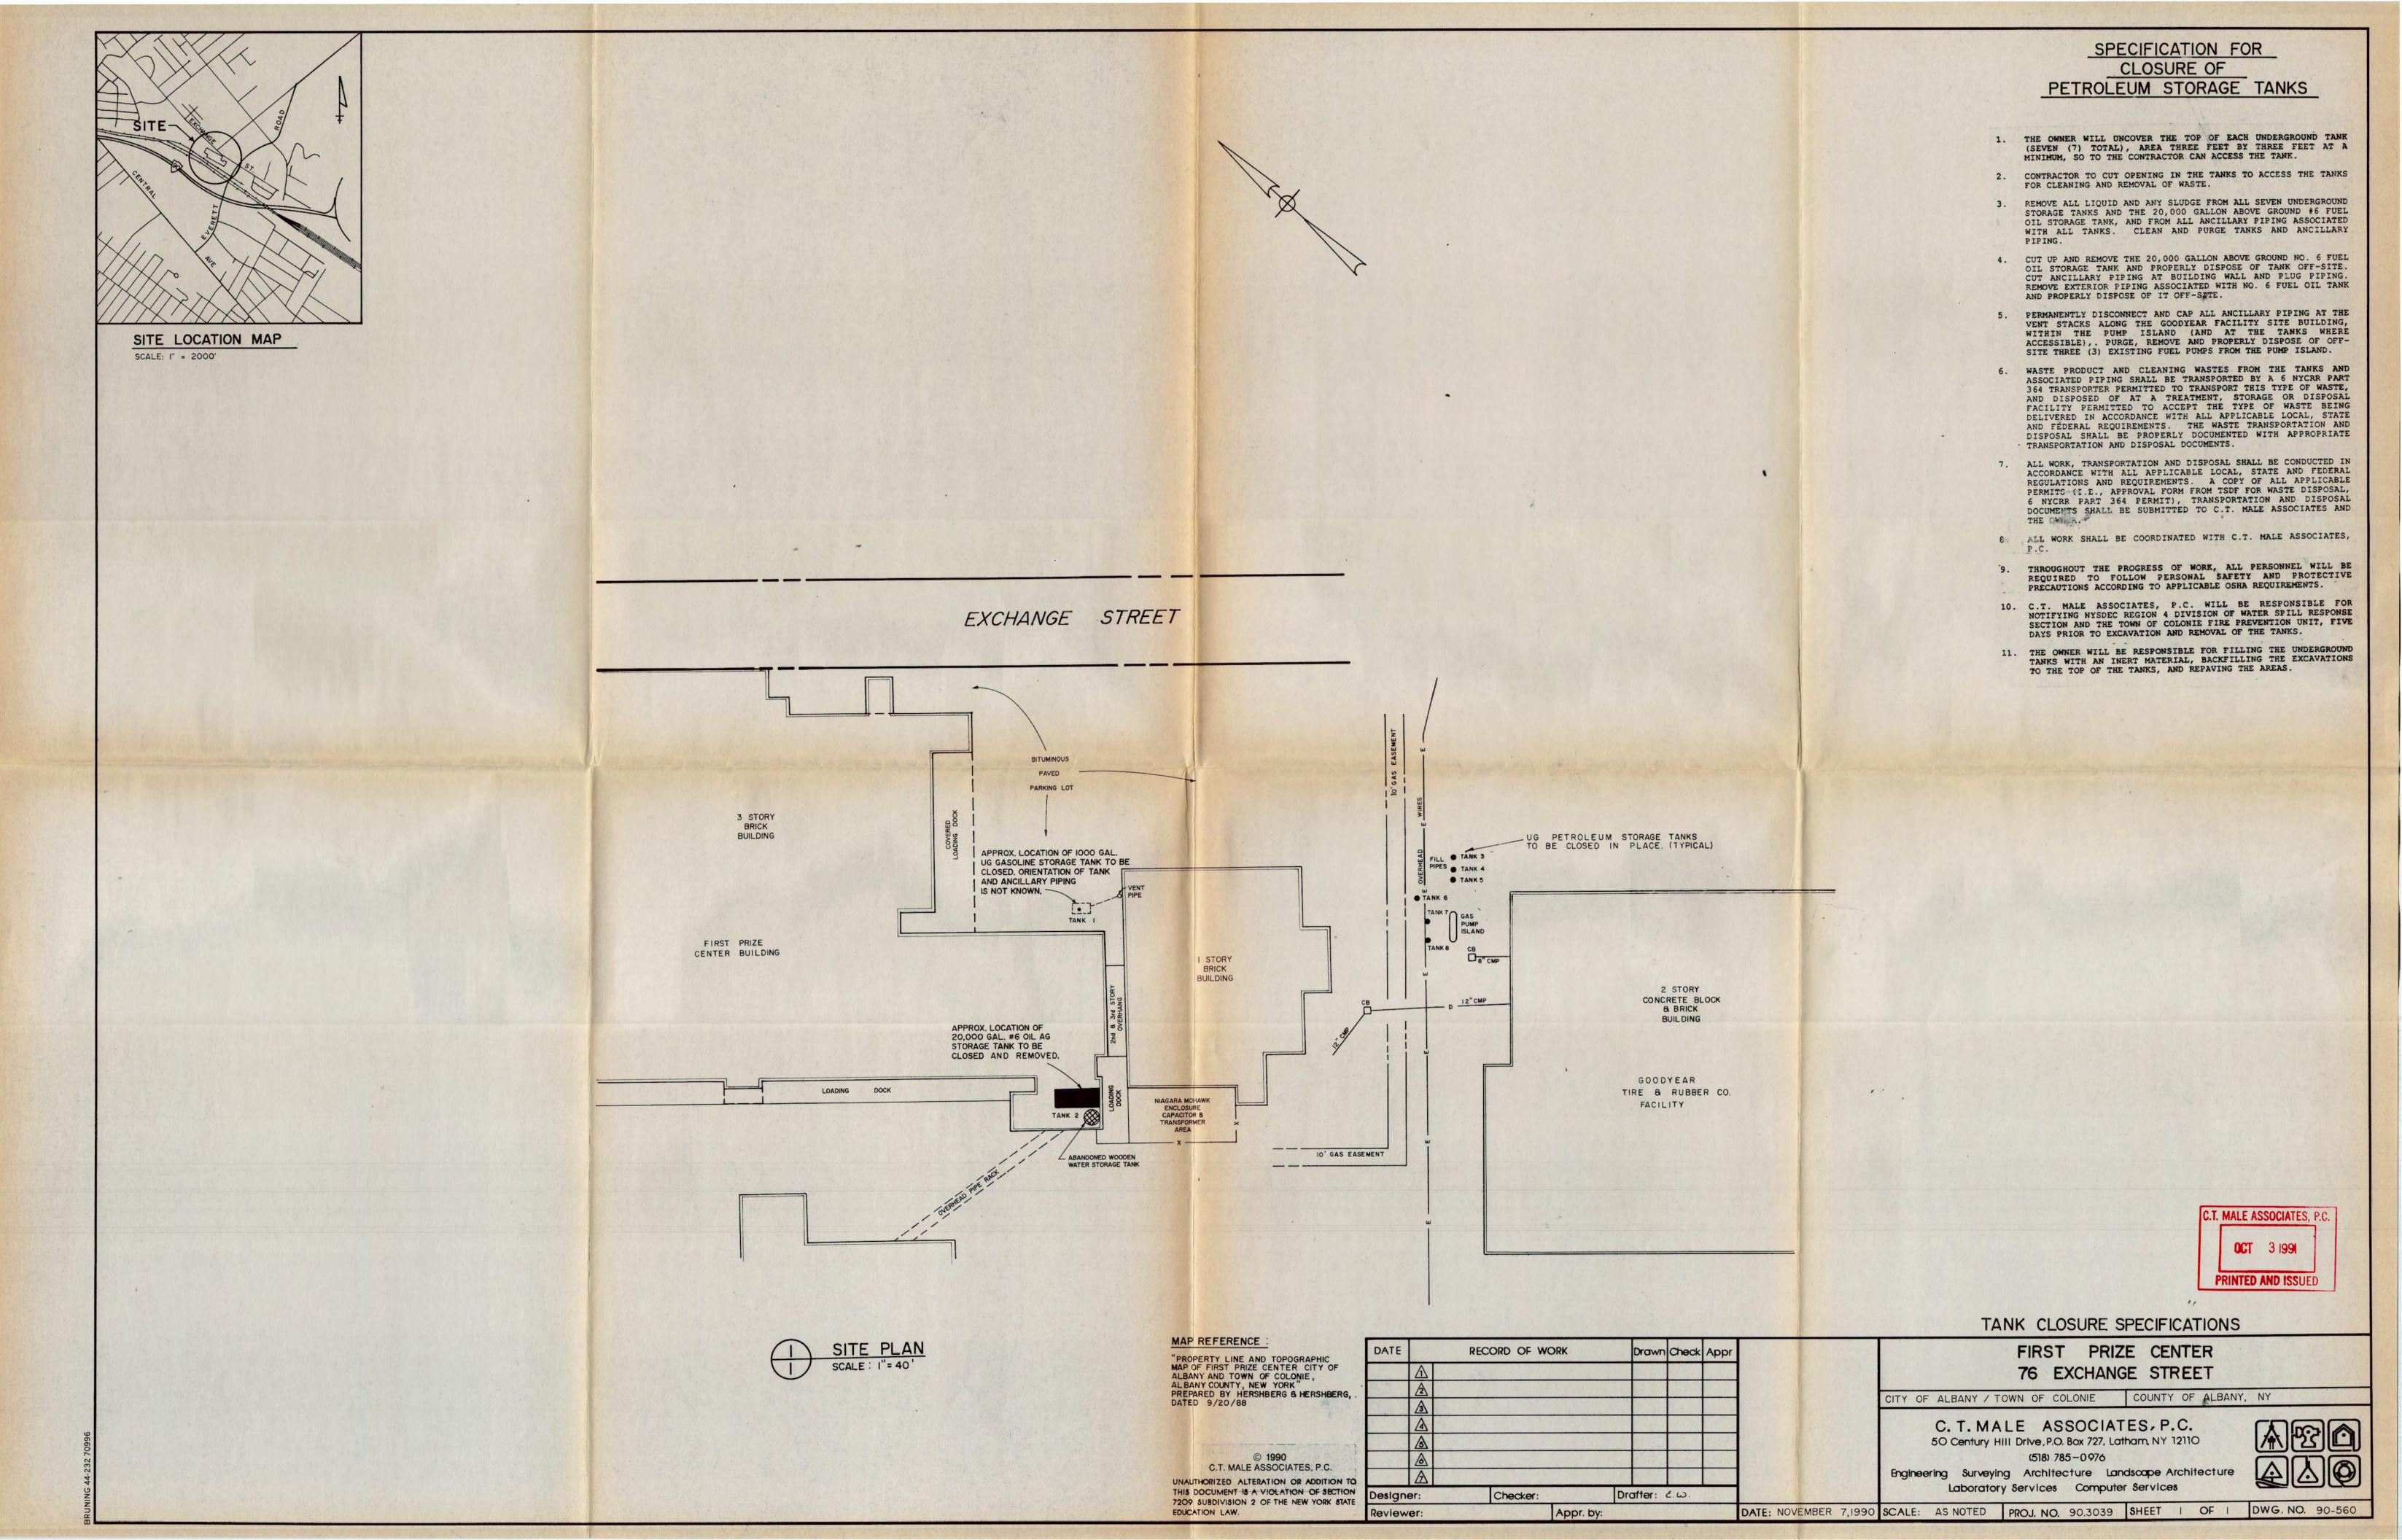

APPENDIX B

PHOTOGRAPHS


KEY TO PHOTOGRAPHS

- 1. Tank 1 excavation.
- 2. Interior of Tank 1.
- 3. The excavation for Tanks 3, 4, 5 and 6.
- 4. Purging Tank 7 with air.
- 5. Tank excavation for Tanks 3 to 8.
- 6. Fuel island and Tank 8 excavation.
- 7. Tank 8 excavation.
- 8.-10. Interior of Tanks 3, 4 and 5.
- 11. Tank 1 filled with sand slurry.
- 12. Tank 1 excavation backfilled and graded.
- 12.-18. Filling of Tanks 3 to 8 with sand slurry.
- 19. Tanks 3 to 8 excavation backfilled and graded.
- 20. Concrete cradle where above ground No. 6 fuel oil tank (Tank 2) used to be.

/cmc





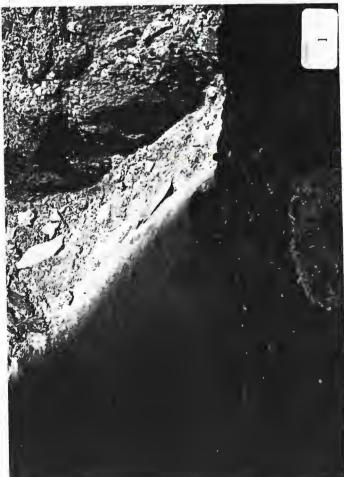









 ∞

1:













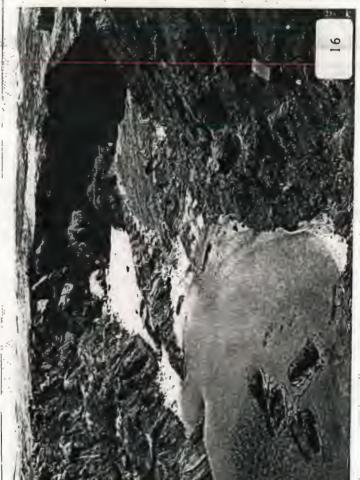





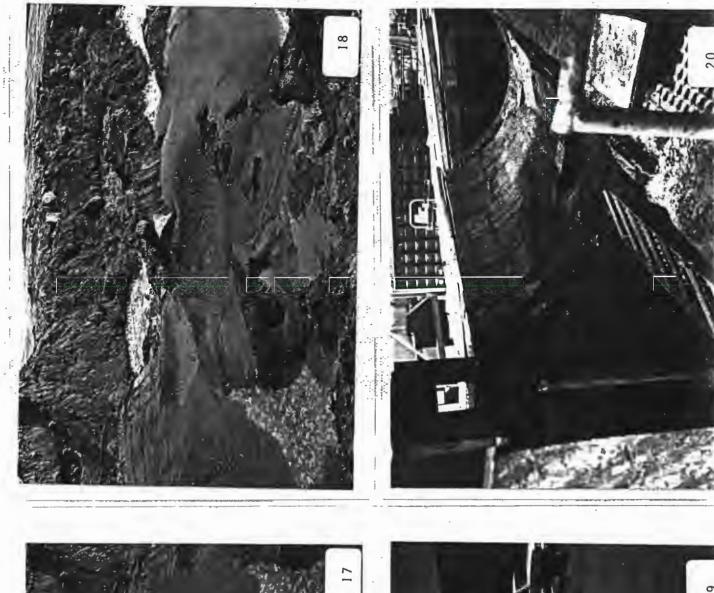





APPENDIX C

PERMITS AND WASTE TRANSPORTATION AND DISPOSAL DOCUMENTS



ווו רפספ חו פווופו אפוירל חו שלוווי ווווווימקומים ל החי יוים ובחיים ווווים וחלים בחיים בחיים



COMMONWEALTH OF MASSACHUSETTS DEPARTMENT OF ENVIRONMENTAL PROTECTION 7- 12 3/303 DIVISION OF HAZARDOUS WASTE One Winter Street Boston, Massachusetts 02108

	UNIFORM HAZARDOUS WASTE MANIFEST	1. Generator US E	6191415 22	Man	nifest nent No.	2. Page 1		in the shaded ed by Federal	
-	3. Generator's Name and Mailing Address	WIT DIN	CODIC	01 00			Anifest Docum		
	76 E	xchange	STREET AL	heny i	VV	MA	F31882	1	
1			JIRCC I III		205	B. State G			3 3
-	4. Generator's Phone (S) 8) 482 - 42 5. Transporter 1 Company Name		S. US EPA	ID Number	avo	SAn C.State T			
1	CKAN HARbor'S OF Kingsto	n Inc. 1	140039	13226	250	167	04 M	ALL	
	7. Transporter 2 Company Name	I	3. US EPA	ID Number		D. Transp E. State 1	orter's Phone / rans. ID	01/18	ווערב
1	9. Designated Facility Name and Site Address		IO. US EPA	1D Number		111		111	115
K	9. Designated Facility Name and Site Address LEAN HARDORS OF BRAIN	tree Inc					orter's Phone () N- D-	
	365 Quincy AVE	1184 1	MAD 1053	452	637	THE RESERVE OF THE PERSON NAMED IN	acility's ID	Not Red	-ISO 7
-					12. Conta	iners	13. Total	14. Unit	I. Waste No.
	11. US DOT Description (Including Proper Shippin		A 1 S		No.	Туре	Quantity	Wt/Vol	Wasterto.
	" WASTEF LAMMABLE	Liquia,	10.0.5.					0	000
	Flammable	auid	(UD 199	3)	100	TTO	1696	6	0018
G	b.		3111111						
GEN		9/3700		. 11	1.1	110			
E R	c. ////	14	= ::07						
A	/// SE	Pin	111.21	1			1		
OR	d. [81]	9	#//						
		-	10.						
	J. Additional Descriptions for Materials Listed Ab	inva linchiede abuele	of state and beared of	očla I		K Handi	ing Godes for W	acted listed	Above
	建		ar state and magaro c	jus.,	TEN	v. Librar		astes Listed	NOOYG.
	* 186630 (Gas, Feel-	OIL			- 4	a		200	
	b	d.	4			ь.	1 1	t.	1 1
	15. Special Handling Instructions and Additional	Information Deu	york Sta	te Hand	ling	code	THA!	B	
	A. **				σ				
	16, GENERATOR'S CERTIFICATION: I hereby declare that	the contents of this co	nsignment are fully and	accurately descri	ibed above b	y			
	proper shipping name and are classified, packed, mark according to applicable international and national gov	ked, and labeled, and a ernment regulations.	e in all respects in prope	r condition for tr	ansport by h	ighway			
	If I am a large quantity generator, I certify that I have a and that I have selected the practicable method of tre	atment storage or dis-	posal currently available	to me which min	nimizes the p	resent and fu	ture threat to hum	an health and ti	ne environ-
	ment; OR, if I am a small quantity generator, I have ma	ede a good faith effort t	o minimize my waste ge	neration and sele	ect the best	waste manag	ement method, tha	t is available to	me and that I
	₩ Printed/Typed Name	,	Signatur	100/1	1	1	1/1	Month	Date Day Year
	MACTER 13 LOTI	wh.		12/	1	4	1/2	DR	21771
RA	17. Transporter 1 Acknowledgement of Received Printed/Typed Name	ipt of Materials	Signature	, ,	_		-1/	Month	Date Day Year
SP	Flage Firld		E amo	1 7,0	0			be	12176 12
TRANSPORTER	18. Transporter 2 Acknowledgement of Receiprinted/Typed Name	eipt of Materials	Signatur	. /				Month	Date Day Year
Ė	rimed, ryped Name		Oignatur						
F	19. Discrepancy Indication Space				Α.				
FAC									
L	20. Facility Owner or Operator: Certification of r	eceipt of hazardous	materials covered b	y this manifes	t except as	noted in It	em 19.		
T	1								Date
Ÿ	MIC DOR DOWN	,	Signatur	A. 11	1/1	-6		Month	Day Year
-	VIII DOSG COMO FOLIANDO COMO		N. I. W.	No. 11.	VICT	C 11 11	1	QV.I	VYY





COMMONWEALTH OF MASSACHUSETTS DEPARTMENT OF ENVIRONMENTAL PROTECTION **DIVISION OF HAZARDOUS WASTE**

One Winter Street Boston, Massachusetts 02108

	UNIFORM HAZARDOUS	1. Generator US EPA ID No			1 Information i	n the shaded areas							
1	WASTE MANIFEST	MMNASSHA	1512121 ROSCUMENT	of /	is not require	d by Federal law.							
	3. Generator's Name and Mailing Address	Manifest Docume	ent Number	- 4									
	76 Evelinges		ON BOWYUN	MA	F34899	4	405						
	- 17	scheet, Hiber	19 1000	B. State	Gen. ID	THE COLUMN							
-	4. Generator's Phone () ()	-4200	13-	00 0	ME	Consum							
1	.5. Transporter 1 Company Name	6.	US EPA ID Number	C.State	Frans. ID		· · · · · · · · · · · · · · · · · · ·						
-	CONDIENDISON KI	CARLO IN MILL	スコゴンコション	150005	1 17/15	MIT POSTER	S. A.						
	7. Transporter 2 Company Name	9 8.	US EPA ID Number	D. Trans	porter's Phone ()	011158551	11						
1	9. Designated Facility Name and Site Address	10.	US EPA ID Number	200			10						
1	CCCID I kubois of Pici	whee Tre	OS EFAID NUMBER	F Trans	porter's Phone (40 200000000000000000000000000000000000							
	385 QUING 119	Table .		Addition to the same of the sa	Facility's ID	Not Required	t -						
	Sunday WA UZ	24 10011	10151314151216	H. Facili	ty's Phone Vel	11-849-180	17						
T	Only			2. Containers	13.	14.	*						
1	11. US DOT Description (Including Proper Shi	pping Name, Hazard Class, and I	D Number)	No. Type	Total Quantity	Unit Waste N	0.						
t	. Waste Hydro	chlaric Elevel	SOLLINA			A - 20							
1	William Tillow	0	1		7	0	- 64						
	Comosius maile	111 (1N178	9 DO02 1	DalDing	1(1(1)15	(DO							
3	b Spent oilir do	bris	12 2 00 363 .	- 3-	7								
E		111				0	(7						
Ĕ.	NON DOT FOR		742 - 227	105 DMG	10704								
3	a Residue Lant	ontering out	NO.2:	DW -	\$ 4.0 a	· 3							
r		-1.1.1.1	1 -4 - 1	DIOF	المراجعة أعلى	C .							
Q L	NH 1-10 Compa	21 12 (2.91.	more	TO 3 Day C	DOISTO	O MAN	2						
	d												
				11411									
1	L. Additional Descriptions for Materials Listed	Above (include physical state a	nd hezard codii.	K Hand	ling Codes for Wa	steal lated Above							
2													
			La Carte San San San San San		The state of the s		SAME.						
1						位势;东							
	b. Chois	d = 1		b.		d. 7	200						
- 1	15. Special Handling Instructions and Additional Information 15. Special Handling Instructions and Additional Information 16. Special Handling Instructions and Additional Information 17. Special Handling Instructions and Additional Information 18. Special Handling Instructions and Additional Information 19. Special Handling Instruction Information 19. Special Handling												
	1 - 1 (/	74.15 de 860-1033-Walay											
	Now york State	-1033- Walair			18. GENERATOR'S CERTIFICATION: Lhereby declare that the contents of this consignment are fully and accurately described above by								
	Mowyo h Strucke	- (033-Ococor hat the contents of this consignment	are fully and accurately describe	d above by			-						
	18. GENERATOR'S CERTIFICATION: Lhereby declare to proper shipping name and are classified, packed, r	merked, and labeled, and are in all resp	are fully and accurately describe ects in proper-condition for trans	d above by sport by highway									
	16. GENERATOR'S CERTIFICATION: Lhereby declare to proper shipping name and are classified, packed, raccording to applicable international and national	marked, and labeled, and are in all resp government regulations.	ects in proper-condition for trans	sport by highway	nave determined to be	e economically practicable							
-	18. GENERATOR'S CERTIFICATION: I hereby declare to proper shipping name and are classified, packed, recording to applicable international and national lift am a large quantity generator, I certify that he was already to proper the property of the transferable mathematical and pathod of the property of	marked, and labeled, and are in all resp government regulations. We a program in place to reduce the vo	ects in proper-condition for trans	sport by highway erated to the degree I h	uture threat to huma	n health and the environ-							
	18. GENERATOR'S CERTIFICATION: L hereby declare to proper shipping name and are classified, packed, according to applicable international and national	marked, and labeled, and are in all resp government regulations. We a program in place to reduce the vo	ects in proper-condition for trans	sport by highway erated to the degree I h	uture threat to huma	is available to me and that							
	18. GENERATOR'S CERTIFICATION: I hereby declare to proper shipping name and are classified, packed, recording to epplicable international and national lift am a large quantity generator, I certify that I have and that I have selected the practicable method of ment; OR, if I am a small quantity generator, I have can afford.	marked, and labeled, and are in all resp government regulations. We a program in place to reduce the vo	ects in proper-condition for trans	sport by highway erated to the degree I h	uture threat to huma	n health and the environ- is available to me and that Date	1						
	18. GENERATOR'S CERTIFICATION: L hereby declare to proper shipping name and are classified, packed, according to applicable international and national lift am a large quantity generator, I certify that I have all the practicable method of ment; OR, if I am a small quantity generator, I have can afford. Printed/Typed Name	marked, and labeled, and are in all resp government regulations. we a program in place to reduce the vo- treatment, storage, or disposal curers a made a good faith effort to minimize	ects in proper-condition for trans	sport by highway erated to the degree I h	gement method that	n health and the environ- is available to me and that Date							
-	18. GENERATOR'S CERTIFICATION: I hereby declare to proper shipping name and are classified, packed, recording to applicable international and national. If I am a large quantity generator, I certify that I have salected the practicable method of ment; OR, if I am a small quantity generator, I have can afford. Printed/Typed Name	marked, and labeled, and are in all resp government regulations. Ive a program in place to reduce the vol- treatment, storage, or disposal curent a made a good faith effort to minimize	ects in proper-condition for trans	erated to the degree I houses the present and fit the best waste manag	gement method that	n health and the environ- is available to me and that Date	1						
TRA	18. GENERATOR'S CERTIFICATION: L hereby declare to proper shipping name and are classified, packed, according to applicable international and national lift am a large quantity generator, I certify that I have all the practicable method of ment; OR, if I am a small quantity generator, I have can afford. Printed/Typed Name	marked, and labeled, and are in all resp government regulations. Ive a program in place to reduce the vol- treatment, storage, or disposal curent a made a good faith effort to minimize	ects in proper-condition for trans	erated to the degree I houses the present and fit the best waste manag	gement method that	Date Month Day Y Date	1						
A	18. GENERATOR'S CERTIFICATION: thereby declare to proper shipping name and are classified, packed, recording to applicable international and national lift am a large quantity generator, I certify that I have that I have selected the practicable method of ment; OR, if I am a small quantity generator, I have can afford. Printed/Typed Name 17. Transporter 1 Acknowledgement of R	marked, and labeled, and are in all resp government regulations. Ive a program in place to reduce the vol- treatment, storage, or disposal curent a made a good faith effort to minimize	blume and toxicity of waste generally available to map which manion my waste generation and select	erated to the degree I houses the present and fit the best waste manag	gement method that	Date Month Day Y Date	ear						
47000	18. GENERATOR'S CERTIFICATION: thereby declare to proper shipping name and are classified, packed, recording to applicable international and national lift am a large quantity generator, I certify that I have that I have selected the practicable method of ment; OR, if I am a small quantity generator, I have can afford. Printed/Typed Name 17. Transporter 1 Acknowledgement of R	marked, and labeled, and are in all resp government regulations. Ive a program in place to reduce the volument, storage, or disposal accen- e made a good faith effort to minimize	blume and toxicity of waste generally available to map which manion my waste generation and select	erated to the degree I houses the present and fit the best waste manag	gement method that	Date Month Day Y Date	ear						
A ZOOP OR LE	18. GENERATOR'S CERTIFICATION: thereby declare to proper shipping name and are classified, packed, recording to applicable international and national lift am a large quantity generator, I certify that I have selected the practicable method of ment; OR, if I am a small quantity generator, I have can afford. Printed/Typed Name 17. Transporter 1 Acknowledgement of Reprinted/Typed Name	marked, and labeled, and are in all resp government regulations. Ive a program in place to reduce the volument, storage, or disposal accen- e made a good faith effort to minimize	blume and toxicity of waste generally available to map which manion my waste generation and select	erated to the degree I houses the present and fit the best waste manag	gement method that	Date Month Day Y Date Month Day Y Date	ear						
A ZOOP OR LE	16. GENERATOR'S CERTIFICATION: Lhereby declare to proper shipping name and are classified, packed, recording to applicable international and national lift am a large quentity generator, I certify that I have all that I have selected the practicable method of ment; OR, if I am a small quantity generator, I have can afford. Printed/Typed Name 17. Transporter 1 Acknowledgement of Reprinted/Typed Name 18. Transporter 2 Acknowledgement of Reprinted/Typed Name	merked, and labeled, and are in all resp government regulations. Ive a program in place to reduce the volument, storage, or disposal curers a made a good faith effort to minimize the celept of Materials eceipt of Materials	ects in proper-condition for transculume and toxicity, of waste generative available to map which mainted my waste generation and select Signature Signature	erated to the degree I houses the present and fit the best waste manag	gement method that	Date Month Day Y Date Month Day Y Date	rear						
ANSPORTER	16. GENERATOR'S CERTIFICATION: Lhereby declare to proper shipping name and are classified, packed, recording to applicable international and national lift am a large quentity generator, I certify that I have all that I have selected the practicable method of ment; OR, if I am a small quantity generator, I have can afford. Printed/Typed Name 17. Transporter 1 Acknowledgement of Reprinted/Typed Name 18. Transporter 2 Acknowledgement of Reprinted/Typed Name	merked, and labeled, and are in all resp government regulations. Ive a program in place to reduce the volument, storage, or disposal curers a made a good faith effort to minimize the celept of Materials eceipt of Materials	ects in proper-condition for transculume and toxicity, of waste generative available to map which mainted my waste generation and select Signature Signature	erated to the degree I houses the present and fit the best waste manag	gement method that	Date Month Day Y Date Month Day Y Date	rear						
AZONO OR LUR	18. GENERATOR'S CERTIFICATION: L hereby declare to proper shipping name and are classified, packed, according to applicable international and national lift am a large quantity generator, I certify that I have an at the large quantity generator, I certify that I have an afford. Printed/Typed Name 17. Transporter 1 Acknowledgement of Reprinted/Typed Name 18. Transporter 2 Acknowledgement of Reprinted/Typed Name	merked, and labeled, and are in all resp government regulations. Ive a program in place to reduce the volument, storage, or disposal curers a made a good faith effort to minimize the celept of Materials eceipt of Materials	ects in proper-condition for transculume and toxicity, of waste generative available to map which mainted my waste generation and select Signature Signature	erated to the degree I houses the present and fit the best waste manag	gement method that	Date Month Day Y Date Month Day Y Date	rear						
AZONO OR LUR	18. GENERATOR'S CERTIFICATION: L hereby declare to proper shipping name and are classified, packed, according to applicable international and national lift am a large quantity generator, I certify that I have an at the large quantity generator, I certify that I have an afford. Printed/Typed Name 17. Transporter 1 Acknowledgement of Reprinted/Typed Name 18. Transporter 2 Acknowledgement of Reprinted/Typed Name	merked, and labeled, and are in all resp government regulations. Ive a program in place to reduce the volument, storage, or disposal curers a made a good faith effort to minimize the celept of Materials eceipt of Materials	ects in proper-condition for transculume and toxicity, of waste generative available to map which mainted my waste generation and select Signature Signature	erated to the degree I houses the present and fit the best waste manag	gement method that	Date Month Day Y Date Month Day Y Date	rear						
ANSPORTER	18. GENERATOR'S CERTIFICATION: L hereby declare to proper shipping name and are classified, packed, according to applicable international and national lift am a large quantity generator, I certify that I have an at the large quantity generator, I certify that I have an afford. Printed/Typed Name 17. Transporter 1 Acknowledgement of Reprinted/Typed Name 18. Transporter 2 Acknowledgement of Reprinted/Typed Name	merked, and labeled, and are in all resp government regulations. we a program in place to reduce the volument, storage, or disposal and a made a good faith effort to minimize the volument of the volument o	Signature Signature	erated to the degree I h nizes the present and fi the best waste manag	uture threat to huma gement method that	Date Month Day Y Date Month Day Y Date	rear						
TRANSPORTER FACILITY	18. GENERATOR'S CERTIFICATION: Lhereby declare to proper shipping name and are classified, packed, recording to applicable international and national lift am a large quentity generator, I certify that I have all that I have selected the practicable method of ment; OR, if I am a small quantity generator, I have can afford. Printed/Typed Name 17. Transporter 1 Acknowledgement of Reprinted/Typed Name 18. Transporter 2 Acknowledgement of Reprinted/Typed Name	merked, and labeled, and are in all resp government regulations. we a program in place to reduce the volument, storage, or disposal and a made a good faith effort to minimize the volument of the volument o	Signature Signature	erated to the degree I h nizes the present and fi the best waste manag	uture threat to huma gement method that	Date Month Day Y Date Month Day Y Date	rear						

Form Approved CMB No. 2050-0039 Expires 9-30-91

Generator Land Disposal Restriction Notification for Hazardous Wastes Subject to an Effective Prohibition Date

Generator Name: Fics Prite Cittu	EPA ID No. 1242986945238
Address: 76 Exchange Sol	Contact (Print)
Albany 13 y. 12205	Service Service Service
Signature: X Pan A Mh	Date: 9-16-91

The hazardous wastes identified on the accompanying manifest number and bearing the EPA Hazardous Waste Codes Listed below are restricted wastes which are prohibited from Land disposal under the Land Disposal Restrictions, 40 CFR Part 268. In accordance with 40 CFR 268.7(a)(3), the EPA waste code, waste subcategory, treatability groups, treatment standards, technology codes, and appropriate references, as applicable, are provided below:

Numerical Treatment Standard, Technology Code and/or Reference

1. Characteristic Wastes 0001 through 0017

Vaste Code/Subcategory

2001

	and of occupantions to		
	2001	<u>Vastewater</u> <u>Hormastewater</u>	
[]		[] Ref 2 DEACT NA	
	[] Ignitable Liquid Wastewaters [] Ignitable Liquids < 10% TOC	NA [] Ref 2 DEACT	•
		NA [] Ref 2, FSUBS;	
	[] Ignitable Liquids > or = 10% TOC		NONGS, OF THE P
	[] Ignitable Compressed Gas	NA [] Ref 2 DEACT NA [] Ref 2 DEACT	
	[] Ignitable Reactives -[] Oxidizers	[] Ref 2 DEACT [] Ref 2 DEACT	ï
	0002	11 Ket 5 - DEVC:	
G-1	(1 Acid, pH < or = 2.0	[] Ref 2 DEACT LARET 2 DEACT	
	[] Alkaline, pH > or = 12.5	[] Ref 2 DEACT [] Ref 2 DEACT	
	[] Other (per §261.22(a)(2))	[] Ref 2 DEACT	
[]		f a weight	
		[] Ref 2 DEACT [] Ref 2 DEACT	
	[] Reactive Cyanides	[] Ref 3 [] Ref 3	
	[] Explosives	[] Ref 2 DEACT [] Ref 2 DEACT	
	[] Water Reactives	NA [] Ref 2 DEACT	
	[1.0ther (per §261.23(a)(1))	[] Ref 2 DEACT	
C 1		[] Ref 3 USE EORN LDR2 INSTEAD)
[]	DOOS - Barium	[] Ref 3 [] Ref 1	
[]			
•	[] Cadmium	[] Ref 3 [] Ref 1	
	[] Cadmium Containing Smatteries	NA [] Ref 2 RTHRM	
[]	= = = = = = = = = = = = = = = = = = = =	[] Ref 3	
[]	8000		
	[] Lead	[] Ref 3 [] Ref 1.	_
	[] Lead Acid Batteries	NA USE FORM LDR2 INSTEAD	}
[]	DOOP - Mercury	[] Ref 3 USE FORM LDR2 INSTEAD	,
[]	0010 - Selenium	[1 Ref 3 [1 Ref 1	
C 1	DO11 - Silver	[] Ref 3	
[]	0012 - Endrin	[] Ref Z BIODG; or INCIN [] Ref 3	
[]	0013 - Lindane	[] Ref Z CARBN; or INCIN [] Ref 3	
[]	0014 - Hethoxychlor	[] Ref 3	
[]	0015 - Toxaphene	[] Ref Z BIODG; or INCIN [] Ref 3	
[]	0016 - 2,4-0	[] K64 S CHOYD; BTOOR; BL [] K61 2	
		INCIR	
[]	D017 - 2,4,5-TP (Silvex)	[] Ref 2 CHOXD; or INCIN [] Ref 3	
		·	

Ref 1: See numerical treatment standard(s) in 40 CFR 268.41, Table CCME - Constituent Concentrations in Waste Extract

Ref 2: See technology-based standard(s) in 40 CFR 268.42, Table 2 - Technology-Based Standard By RCRA Waste Codes

Ref 3: See numerical treatment standard(s), 40 CFR 268.43, Table CCW - Constituent Concentrations in Waste

[] CHECK HERE IF SPENT SOLVENT, CALIFORNIA LIST, OR F-, K-, P-, OR U-CODE WASTE. IF CHECKED, COMPLETE PAGE 2.

```
Poster State of the State of the State of the
      one that the edge of the make additional to the state of 
   To comprise the course of the contract of the contract of
   " Tarater
   : . !!
? #
         ...
   . 20
          -y . . .
   . 1
   5.0
        25.30
                                     :hdi
       The Tark of London A
   11 1.05
   0.33
   ú. 76
   i I
   ....
   0.25
      STATE OF STA
   0.15:
      ক্রিক ১ লেখা এলংগড়া তেভিয়া ওছণ
   -61 Z.32
   4.75
      Bater arvance
   0.125
   ( 1
   [ ]
   6.75
      Witan orocatuanes
   4.65
   17.125
       Many vertices of AFRICA
   Ref 2 .. BITTOG: or TREES.
   ( )
   Pef 2 .. INCIR
        7 mg -
   (1 0.75
   ( 1 0.05
       9.25
   1:50
   [ ]
   f ş
   51 5.3
      TEA .
   1 3
   0.05 4
       `*'...
   5.0
   . 1
        and the same
   [1:
   0.25
   0.15
      "milese chichide
   9.74
   5 3
   0.20
      Title area obtainede -- Phenoscouticet - ()
     Phony weed the bar Only.
   11 01051
   9.75
      Test is observe kerone.
   [ ] 0.05
   0.33
       575 KS
   [ ] 0.66
   ( ) 0.125
      TOWN SOUTH STREET
   Ref 2 -- 19010
   I'1 Ref: 2 -- (WETOX or CHOVD)
   for CARBR; or THELL
       .
   1.12
   0.33
     The state of the tene
   0.079
   0.05
   [1]
    Comment of the contract of the
   1
   0.33
   1,12
   The regular
   1 1.42°
    Trining to the com
   00:020
      LECTORNAL CORPORA
          Appetit meet and
   1 25
   3 34
   7 7.02
1 7 7.3
   1 1 3 134
       Merchan Store
        • • • • • • •
                                       1000 1000
   1. 0.05
    265
 Allians Latintas for Linear Hazardonia spantalecombathic process an immenute than Followies a correct intendedic
    361 > or × 134 mg/# 5
   Westernborus II - 1 - 5 Selector Essaulogy Indov - Reference 2 - Reference 2 - 4 - Cot 1 Sets 2 - And I Ref 32
   1.5.0
   - Au
   a tana
```

*** 4 , ₆ }

Comminus communication films of middle of the 202 in the continuent consent consent of the continuent of the continuent

47-20-3 (5/90) - 26a

NEW YORK STATE DEPARTMENT OF ENVIRONMENTAL CONSERVATION

DIVISION OF HAZARDOUS SUBSTANCES REGULATION . BUREAU OF PROGRAM AND TECHNICAL SUPPORT

50 WOLF ROAD, ALBANY, NEW YORK 12233-7250

WASTE TRANSPORTER PERMIT

Pursuant to 6 NYCRR Part 364 No. of Additional Sheets Attached

01

NYSDEC PERMIT NUMBER MA-000		9322250				E & LICENSE NU IST OF	MBER VEHICLES
THIS IS TO CERTIFY THAT:			<u> </u>	L			
BUSINESS NAME CLEAN HARBORS OF KING	STON, II	VC					
MAILING ADDRESS							
CITY QUINCY		OUT OF	STATE			STATE	ZIP CODE 102169
Having complied with the provisions		nmental Cor	servation			f Article 27,	is hereby authorized
to engage in waste to				Y YORK IN	ne manner d	escribed here	in.
TSDF # 1.INFORMATION	WA:	STE WAS	TE DES	CRIPT	ON	34	
ALD000622464	· AL(OC SAUT	HORIZE	D WAS	ге то-сн	EMICAL	WASTE MANAGE
CHEMICAL WASTE MANAGE HIGHWAY 17-NORTH, PC	MENT						
	5459						
TSDF # 2 INFORMATION	WA	STE WAS	TE DES	CRIFT	ION		/
.ALD983167891	80	01 PCB	CIL (CONC)	FM TRAN	IS & CAP > .	ETC.
TRANS-CYCLE INDUSTRIE	• .	2 1, 1 7 4	4.4			OR >PCB	
	5125 90	04 PCB	ARTIC	LES W	/50 PPM 0	R > BUT	<:500PPM
	80	Оо РСВ	TRANS	FORKE	RS CONT.	> 500P	
		67 50TH 63 4 PCB				ING SOL	IDS, SLUDGES
	a ili a C	G9 JOTH	ER PCE	WAST	ES.	PPM OR>	PC82<500PPM
	a de c	11 FFC8	CONTA	MINAT	ED TRANS	CCNT >	500 PPM
	*** CONT	INUED	NNEXI	PAGE		(1) (4) (5) (5)	~~~~ ~~
							A Company
							10 mars 10 mar
	A STATE OF THE STA						No. of the last of
	R	AGE 1	0F-20	PAGES			
				A Pan		STATE OF THE STATE	
THIS PERMIT WILL EXPIRE AT MIDNIGHT	ANU ARY.	31	19	9 2	is subject to revoc	ation at any time. I	his permit is not transferrable.
1. 经销售		ad this parties at			2 4 day of	AUNAL	·
In witness whereof, the Department of Environmental Co	mervauon nas caus	eu uns permit 10 t	e executed on the	<u> </u>		1/2	7/2
		By N	TW York State D	epartment of	Environmental Cons	ervation Rebresenta	node

NOTE: This Permit does not relieve the transporter of the responsibility of complying with any other applicable federal, state or local regulations. Please refer to warning notice on back of this Permit.

47-20-3 (5/90) — 26a

NEW YORK STATE DEPARTMENT OF ENVIRONMENTAL CONSERVATION

DIVISION OF HAZARDOUS SUBSTANCES REGULATION . BUREAU OF PROGRAM AND TECHNICAL SUPPORT 50 WOLF ROAD, ALBANY, NEW YORK 12233-7250

WASTE TRANSPORTER PERMIT

Pursuant to 6 NYCRR Part 364

No. of Additional Sheets Attached

0 2

Lucence acquir hanges		5 MIN (055	Lucius e a la l	
NYSDEC PERMIT NUMBER MA-GOo	EPA TRANSPORTER I		SEE LIST OF VE	
	1170037322		000 0131 01 40	
THIS IS TO CERTIFY THAT:				
BUSINESS NAME CLEAN HARBORS OF KING	STON, INC.			
MAILING ADDRESS 12GO CROWN COLONY DR				
CITY	COUNTY		STATE M A	ZIP CODE
GUINCY Having complied with the provisions of		OF STATE		02169
			the manner described herein.	
TYPE OF WASTE AND LOCATION OF TREATM	ENT, STORAGE OR DIS	POSAL FACILITY:		
TSDF # 3 INFORMATION	WASTE	WASTE DESCRIFT	·ION	
ARDG69748192 ENSCO INC	ARC1	AUTHORIZED WAS	STE TO ENSCC INC.	
AMERICAN OIL ROAD	1730			
.TSDF # 4 INFORMATION	. WASTE	WASTE DESCRIPT	rion	
ARF000404000	A É O 1	AUTHGRIZED WAS	STE TO ENSCC INC.	
ENSCO INCORPORATED			·	
© 47TH & SMITH AVENUE EL_DORADO - AR7	1730			· -
TSDF # 5 INFORMATION	WASTE	WASTE DESCRIPT	rion	
.00037 TRICIL ENVIRONMENTAL		AUTHORIZED WAS	STE TO TRICIL, LTC	
1829 ALLANPORT RD., F THOROLD, ONT. L CD C	0 = 0			
******	*** CONTINU	ED ON NEXT PAGE	E **********	*****
-				
	***			.:
			and and	
	PAGE	210F 20 PAGE	S .	e and the second
THIS PERMIT WILL EXPIRE AT MIDNIGHT	NUARY	31 92	d is subject to revocation at any time. This p	ermit is not transferrable
			1.24 JANUARY	• •
In witness whereof, the Department of Environmental Co	nservation has caused this pe	mit to be executed on this	day of	19
		By hon	noz A H	$\mathcal{A}_{\mathcal{L}}$
		New York State Department of	Environmental Conservation Representative	
NOTE: This Permit does not rel	ieve the transpor	ter of the responsibilit	y of complying with any oth	her applicable

federal, state or local regulations.

Please refer to warning notice on back of this Permit.

47-20-3 (5/90) — 26a

264 NEW YORK STATE DEPARTMENT OF ENVIRONMENTAL CONSERVATION
DIVISION OF HAZARDOUS SUBSTANCES REGULATION • BUREAU OF PROGRAM AND TECHNICAL SUPPORT

50 WOLF ROAD, ALBANY, NEW YORK 12233-7250

WASTE TRANSPORTER PERMIT

No. of Additional Sheets Attached

03

NYSDEC PERMIT NUMBER	EPA TRANSPORTER ID NUMBER		No. of Additional Sheets	
MA-000	MAD039322250	S	SEE LIST OF V	EHICLES
THIS IS TO CERTIFY THAT:		:	,	
BUSINESS NAME CLEAN HARBORS.OF-KIN	GSTON, INC.			
MAILING ADDRESS 1200 CROWN COLONY DR				
QUINCY ,	COUNTY OUT OF ST		STATE : MA	ZIP CODE
Having complied with the provision to engage in waste	s of the Environmental Conserva transporting within the State of			
TYPE OF WASTE AND LOCATION OF TREA	MENT, STORAGE OR DISPOSAL FACILIT	Y: *		
TSDF # .6 INFORMATION	. WASTE WASTE	DESCRIPTION		
CTD021816889 UNITED OIL RECOVERY	CT12 AUTHOR	IZED WASTEL	TO UNITED OIL	RECOVERY,
MERIDEN CT	06450			·
TSDF # 7 INFORMATION	WASTE WASTE	DESCRIPTION		
CTDG72138969 LENVIRONMENTAL WASTE	CTOO AUTHOR RESOU CT18 AUTHOR		TOLEWR CORP TO ENVIRONMEN	TAL WASTE
1130 FREIGHT STREET SCT	06702	· · · · · · · · · · · · · · · · · · ·	•	
STSDF # .8 INFORMATION	WASTE WASTE	DESCRIPTION		
CTDG9722G883 PGP INDUSTRIES INCOM		STED IGNITA: STED CCRROS	•	
40 MUNICIPAL ROAD	DOGS NON-LI DOGTON DG11 SILVER	STED REACTI		•
TATERDON!	FOOT HALO S	OLV + SL FM	REC OF SOLV BTMS FM REC	
******	FDD6 WW TRE N NC DBUNITNOO ***	AT SL FM EL EXT PAGE **	ECTROPLATING *****	OPER.
1 1 1 1 1 1 1 1 1 1 1 1 1 1 1 1 1 1 1		1 1 1 1 1 1 1 1 1 1 1 1 1 1 1 1 1 1 1		
			•	
्राह्म । पुलस्कारकार अपूर्ण	PAGE 340F	20 PAGES	The second secon	a make a man
THIS PERMIT WILL EXPIRE AT MIDNIGHT	JANUARY 31	9 Z and le subje	ect to revocation at any time. Thi	s permit is not transferrable
		7 3 2	4 JANUAF	RY
In witness whereof, the Department of Environmenta .	Conservation has caused this permit to be execut	ed on this	day of	19
_	By New York	State Department of Emirronn	nental Conservation Representativ	ve /
NOTE: This Permit does not	relieve the transporter of the	responsibility of	complying with any	other applicable

Please refer to warning notice on back of this Permit.

र जनसङ्ख्या करा कर के देख्या है। उने स्वरंग कर कर के प्राप्त के किया है कि किया है कि किया है कि किया है। किया

federal, state or local regulations.

1998年1975

47-20-3 (5/90) -- 26a

NEW YORK STATE DEPARTMENT OF ENVIRONMENTAL CONSERVATION

DIVISION OF HAZARDOUS SUBSTANCES REGULATION • BUREAU OF PROGRAM AND TECHNICAL SUPPORT 50 WOLF ROAD, ALBANY, NEW YORK 12233-7250

WASTE TRANSPORTER PERMIT

Pursuant to 6 NYCRR Part 364

No. of Additional Sheets Attached

04

	- ,	
NYSDEC PERMIT NUMBER	EPA TRANSPORTER ID NUMBER	VEHICLE STATE & LICENSE NUMBER
MA-006	MA0039322250	SEE LIST OF VEHICLES
THIS IS TO CERTIFY THAT:		
BUSINESS NAME CLEAN HARBORS OF KIN	GSTON, INC.	
MAILING ADDRESS 12GC CROWN COLONY DR		
CITY	COUNTY	STATE ZIP CODE
QUINCY	OUT OF STATE	MA 02169
	of the Environmental Conservation Law Tit transporting within the State of New York i	tles 3 and 15, of Article 27, is hereby authorized in the manner described berein
TYPE OF WASTE AND LOCATION OF TREAT		
TSOF # 9 INFORMATION	WASTE WASTE DESCRIP	TION
	*	
1LDGGGGG8471 CHEM-CLEAR, INC.	IL12 AUTHORIZED WA	STE TO CHEM-CLEAR, INC.
11800 S. STONEY ISLA		•
CHICAGO IL	60633	
TSOF #10 INFORMATION	. WASTE WASTE DESCRIP	TION
.ILD098642424 TRADE WASTE INCINERA	· · ·	TRADE WASTE INCINERATION
#7 MOBILE AVENUE.	12011	
SAUGET	62201	Service Control of the Control of th
.TSDF #11 INFORMATION	WASTE WASTE DESCRIF	PTION
KSD98U964993	BOO1 PCB CIL (CONC	D FM TRANS, CAP, ETC.
APTUS ENVIRONMENTAL	SERVI BOOZ PETR GIL CONT	I.W 50PPM OR >PCB/<500PPM PCB
HIGHWAY 169 NORTH COFFEYVILLE KS	8003 PETR OIL CONT	I W SOOPPM OR >PCB W/SOPPM OR > BUT < SOOPPM
COPPE VILLE X3	BCC6 PCB TRANSFORM	
		TE INCLUDING SOLIDS, SLUDGES
******	*** CONITIONED ON NEXT PAG	GE ****************
	2-	to the first
		e na namanaman e "Pag" Specimentalismen en Till Specimentalismen se
		.
	PAGE 440F-20 PAG	ES Tân We
<u> </u>	ANUARY 31 92	N. and Land
THIS PERMIT WILL EXPIRE AT MIDNIGHT	MICHIEL .	and is subject to revocation at any time. This permit is not transferrable.
In witness whereof, the Department of Environmental (Conservation has caused this permit to be executed on this 🔏	24 JANUARY 91:
		6/

Please refer to warning notice on back of this Permit.

47-20-3 (5/90) -- 26a

NEW YORK STATE DEPARTMENT OF ENVIRONMENTAL CONSERVATION

DIVISION OF HAZARDOUS SUBSTANCES REGULATION . BUREAU OF PROGRAM AND TECHNICAL SUPPORT 50 WOLF ROAD, ALBANY, NEW YORK 12233-7250

WASTE TRANSPORTER PERMIT

Pursuant to 6 NYCRR Part 364

No. of Additional Sheets Attached

0.5

NYSDEC PERMIT NUMBER MA-GOó	EPA TRANSPORTER ID NUMBER MADD39322250	VEHICLE STATE & LICENSE NUMBER SEE LIST OF VEHICLES
MA-UCO		322 2131 31 VENTEE23
THIS IS TO CERTIFY THAT:		
CLEAN HARBORS OF KING	STON, INC. PER PARE	
MAILING ADDRESS 12GG CROWN COLONY DR		
CITY GUINCY	COUNTY OUT OF STATE	STATE ZIP CODE MA 02169
Having complied with the provisions	of the Environmental Conservation Law Tit transporting within the State of New York i	eles 3 and 15, of Article 27, is hereby authorized
TYPE OF WASTE AND LOCATION OF TREATM		in the manner described nerein.
TSDF #12 INFORMATION	WASTE WASTE DESCRIP	TION
	÷	•
MADU39322250 CLEAN HARBORS OF KING	,,,,,,,,,,,,,,,,,,,,,,,,,,,,,,,,,,,,,,,	STE TO CLEAN HARBORS INC
.100 JOSEPH STREET PG	XOS	
NO AM NOTEDNIX	123 à 4	
TSDF #13 INFORMATION	WASTE WASTE DESCRIP	TION-
.MADQ53452637		STE TO CLEAN HARBORS INC
CLEAN HARBORS OF BRAI 385 QUINCY AVENUE.	NTRE	
BRAINTREE MA G	2184	. "
TSDF #14 INFORMATION	WASTE WASTE DESCRIP	TTON
13DF #14 INFORMATION		
MADUGGSSBBB MURRHY'S WASTE DIL SE		UBRICATING CIL
252 SALEM STREET	NOC3 LUBE/HYDRAULI	
	1801 NGC5 GEAR UIL	
·	NOO7 EMULSIFIED CU	ITTING OIL ED CUTTING OIL
	NOO3 NON-EMULSIFIE NC11 CIL SOAKED DE	
	NO13 TANK BOTTOMS	
****		E ********
	And a second property of the party of the second	
	•	
	PAGE 5:0F 20 PAGE	E S
		•
٨ ل	ANUARY 31: 92	
THIS PERMIT WILL EXPIRE AT MIONIGHT		and is subject to revocation at any time. This permit is not transferrable.
In witness whereof, the Department of Environmental Co	onservation has caused this permit to be executed on this	-24 JANUARY 91
	New Work State Department	of Environmental Consinvation/Representative
NOTE: This Permit does not re federal, state or local r		lity of complying with any other applicable ing notice on back of this Permit.

47-20-3 (5/90) — 26a

NEW YORK STATE DEPARTMENT OF ENVIRONMENTAL CONSERVATION

DIVISION OF HAZARDOUS SUBSTANCES REGULATION • BUREAU OF PROGRAM AND TECHNICAL SUPPORT 50 WOLF ROAD, ALBANY, NEW YORK 12233-7250

WASTE TRANSPORTER PERMIT

Pursuant to 6 NYCRR Part 364

No. of Additional Sheets Attached

06

NYSDEC PERMIT NUMBER	EPA TRANSPORTER ID NUMBER	VEHICLE STATE & LICENSE NUMBER
MA-00 o	MAD039322250	SEE LIST OF VEHICLES
THIS IS TO CERTIFY THAT:		
BUSINESS NAME CLEAN . HARBORS OF KING	STON, INC.	
MAILING ADDRESS		
CITY	COUNTY	STATE ZIP CODE MA 02169
QUINCY Having complied with the provisions of	OUT OF STATE of the Environmental Conservation Law Title	les 3 and 15, of Article 27, is hereby authorize
to engage in waste to	ansporting within the State of New York in	
TYPE OF WASTE AND LOCATION OF TREATM	ENT, STORAGE OR DISPOSAL FACILITY:	
TSOF #15 INFORMATION	WASTE WASTE DESCRIPT	тіок
MAD980523203 CLEAN HARBORS OF NATI 10 MERCER ROAD		STE TO CLEAK HARBORS INC
NATICK MA Ĉ	17 cc	
TSDF #16 INFORMATION	WASTE WASTE DESCRIPT	TION
MADY85276336 CLEAN INCINERATION SE 110 WOODLAWN AVENUE PITTSFIELD MA C	RVIC	APPROVED WASTE TO C.W.M.
TSDF #17 INFORMATION	WASTE WASTE DESCRIP	TION
MD0980555189 CLEAN HARBORS OF BALT 1910 RUSSELL STREET EALTIMORE M0 '2	IMCS	STE TO CHEM-CLEAR INC.
*****	AN CONTINUED ON NEXT THE	
•	•	:
	PAGE 6 OF 20 PAGE	
THIS PERMIT WILL EXPIRE AT MIDNIGHT	NUARY 31 92	nd is subject to revocation at any time. This permit is not transferrable
In witness whereof, the Department of Environmental Cor	By Thor	day of JANUARY 91 Set Environmental Conservation Representative

federal, state or local regulations.

Please refer to warning notice on back of this Permit.

47-20-3 (5/90) -- 26a

26a NEW YORK STATE DEPARTMENT OF ENVIRONMENTAL CONSERVATION
DIVISION OF HAZARDOUS SUBSTANCES REGULATION • BUREAU OF PROGRAM AND TECHNICAL SUPPORT 50 WOLF ROAD, ALBANY, NEW YORK 12233-7250

WASTE TRANSPORTER PERMIT

Pursuant to 6 NYCRR Part 364

No. of Additional Sheets Attached

07

NYSDEC PERMIT NUMBER	EPA TRANSPORTER ID NUM	BER	VEHICLE STATE & L		
MATG06	MADJ39322250		252 512	T OF VEHI	CLES
THIS IS TO CERTIFY THAT:					
BUSINESS NAME CLEAN HARBORS OF KING	STON, INC.				
MAILING ADORESS 1200 CROWN COLONY DR	1,				
CITY	COUNTY	STATE		STATE M.A	ZIP CODE
QUINCY Having complied with the provisions			s 3 and 15 of Ar		02169
	ransporting within the Sta				by admonized
TYPE OF WASTE AND LOCATION OF TREATM	ENT, STORAGE OR DISPOSAL I	ACILITY: •			
.TSOF #18 INFORMATION	WASTE WAS	TE DESCRIFT	ION		
MED98J672182	MEG1 AUT	HORIZED WAS	TE TO CLEA	N HARBORS	OF ME.
CLEAN HARBORS OF MAIN				GIL	
37 RUMERY ROAD		TAMINATED F			
SOUTH PORTLAND ME S	4100 NCQ3 LUB	EZHYDRAULIC NSMISSION F			
•	NUC4 IRA	Manifactor 1	2019		
TSOF #19 INFORMATION	WASTE WAS	TE DESCRIPT	ION		
NJ 0002182897		D ENGINE LU		OIL	
SAFETY-KLEEN CORPORAT		TAMINATED F			
1200 SYLVAN STREET LINDEN NJ C		E/HYDRAULIC Thazardous		SECTEV LE	EL O.4
TINDEN NO.	TOSC NOTY NON	- 11 12 1 10 00 0	WA315(3) 3	LECTLI DE	LOW.
.TSDF #20 INFORMATION	WASTE WAS	TE DESCRIPT	ION		
NJ 0002385735	TUA COLK	HCRIZED AGU	ECUS WASTE	TO E.I.	DUPONT D
E I DUPONT DE NEMOURS		•	****		
CHAMBERS WURKS, ROUTE DEEPWATER NJ C	18023	^			
**********		N NEXT PAGE	*****	*****	*****
•		•			
	ar in	_			
			#		
	7	0-170 0.650			
	PAGE 7	OF 20 PAGES			
	ANUARY 31.	92			
THIS PERMIT WILL EXPIRE AT MIDNIGHT		19 and	d is subject to revocation a	•	
In witness whereof, the Department of Environmental Co	nservation has caused this permit to be	executed on this	2 4 day of	JANUARY	91
	3			1/	
	8y _ Ne	w York State Department of	Environmental Conservation	in Representative	-
				1	
NOTE: This Permit does not re federal, state or local r		i the responsibilit e refer to warnin			

Please refer to warning notice on back of this Permit.

47-20-3 (5/90) - 26a

264 NEW YORK STATE DEPARTMENT OF ENVIRONMENTAL CONSERVATION DIVISION OF HAZARDOUS SUBSTANCES REGULATION • BUREAU OF PROGRAM AND TECHNICAL SUPPORT

50 WOLF ROAD, ALBANY, NEW YORK 12233-7250

WASTE TRANSPORTER PERMIT

Pursuant to 6 NYCRR Part 364

No. of Additional Sheets Attached

80

NYSDEC PERMIT NUMBER	EPA TRANSPORTER I		VEHICLE STATE & L		
m.A-G06	MADD39322	250 :	255 (12	T OF VEHI	CLES
THIS IS TO CERTIFY THAT:		:			
BUSINESS NAME CLEAN HARBORS OF KING	STGN, INC.				
MAILING ADDRESS 1200 CROWN COLONY DR	,	it (2) 数数			
CITY	COUNTY	OF STATE		STATE MA	ZIP CODE 02169
Having complied with the provisions of	of the Environment	al Conservation Law Titl	es 3 and 15, of Ar	ticle 27, is here	by authorized
to engage in waste t		the State of New York in	the manner descr	ibed herein.	
TSDF #21 INFORMATION	WASTE	WASTE DESCRIPT	ר ד הא		
1205 421 INFORMATION					
NJUG53288239 ROLLINS ENVIRONMENTAL ROUTE 322 EAST	NÚC4 . SER	AUTHORIZED WAS	STE TO ROLL	INS . ENVI	RON. SERV
	8014				
TSDF #22 INFORMATION	WASTE	WASTE DESCRIPT	TION		
NJ 0089216790		AUTHGRIZED WA	STE TO CHEM	ICAL WAS	TE MANAGE
CHEMICAL WASTE MANAGE	INSM				
NEWARK NJ C	7105				
TSDF #23 INFORMATION	WASTE	WASTE DESCRIP	TION		
NYDG00632372	NYC4	PART 373 AUTH	ORIZED WAST	E TO BOT	INC.
	4031		·		
*******	** CONTINU	ED ON NEXT PAG	<u> </u>	*****	****
		•			
		70 mm			
				· · ·	
	· P A G E	8 CF 20 PAGE	S		
THIS PERMIT WILL EXPIRE AT MIDNIGHT	ANUARY	31 (92	nd is subject to revocation	at any time. This perm	it is not transferrable.
In witness whereof, the Department of Environmental Co	nservation has caused this pe	ermit to be executed on this	2 4 day of	JANUARY	91
		By har	me 1	1/2	
		New York State Department of			
NOTE: This Permit does not rel federal, state or local re		ter of the responsibili- Please refer to warnin			

47-20-3 (5/90) -- 26a

NEW YORK STATE DEPARTMENT OF ENVIRONMENTAL CONSERVATION

DIVISION OF HAZARDOUS SUBSTANCES REGULATION . BUREAU OF PROGRAM AND TECHNICAL SUPPORT 50 WOLF ROAD, ALBANY, NEW YORK 12233-7250

WASTE TRANSPORTER PERMIT

Pursuant to 6 NYCRR Part 364

No. of Additional Sheets Attached

	1 2 2 2 2 2 2 2 2 2 2 2 2 2 2 2 2 2 2 2	
MA TOO O	EPA TRANSPORTER ID NUMBER MADD39322250	VEHICLE STATE & LICENSE NUMBER SEE LIST OF VEHICLES
THIS IS TO CERTIFY THAT:		
BUSINESS NAME	STON INC. STORY	
CLEAN HARBORS OF KING	STONY INC. 1 May 1 May 1	
1200 CROWN COLONY DR		
QUINCY	OUT OF STATE	STATE ZIP CODE MA 02169
Having complied with the provisions of	of the Environmental Conservation Law Titles transporting within the State of New York in t	3 and 15, of Article 27, is hereby authorized
TYPE OF WASTE AND LOCATION OF TREATM		ne manner described nerein.
.TSDF #24 INFORMATION	WASTE WASTE DESCRIPTI	ION
1.150F #24 INFORMATION		
NYU00073G39G	AVEN SUG3 PETR DIL CONT W	. 50PPM OR >PC8/<500PPM PC8.
1.93 DEWEY AVENUE	NOC6 NON-PCE DIELECT	
	4241	
TSDF #25 INFORMATION	WASTE WASTE DESCRIPTI	ON
		•
NYDOOD73C408	SOUT POB CIL (CONC)	FM TRANS/CAP/ ETC. v 50PPM OR >PCB/<5GOPPM PCB
T125 BROADWAY- ALBANY	SER SOC3 PETR OIL CONT W	SOOPPM OR >PCB
ALBANY NY 1		INCLUDING SOLIDS > STUDGES
The state of the s	NGGo MON-PCB DIELECT	RIC OIL
.TSDF #26 INFORMATION	WASTE WASTE DESCRIPT	иои
NYUC49836079	NYC1 PART 373 AUTHOR	RIZED WASTE TO CWM CHEMICAL
CWM CHEMICAL SERVICES	SINC	
1350 BALMER ROAD PC	aJX 141C7	
1.0000	*** CONTINUED ON NEXT PAGE	*****
	•	·.
		•
	PAGE 906 20 PAGES	
	(1) (1) (1) (1) (1) (1) (1) (1) (1) (1)	•
11	ANU ARY 31 92	
THIS PERMIT WILL EXPIRE AT MIDNIGHT		is subject to revocation at any time. This permit is not transferrable.
In witness whereof, the Department of Environmental Co	onservation has caused this permit to be executed on this	24 JANUARY 91
	Then.	J Hanlo
	New York State Department of E	Environmental Conservation Representative
NOTE: This Permit does not re federal, state or local r	elieve the transporter of the responsibility regulations. Please refer to warning	y of complying with any other applicable sometice on back of this Permit.

47-20-3 (5/90) - 26a

26a NEW YORK STATE DEPARTMENT OF ENVIRONMENTAL CONSERVATION
DIVISION OF HAZARDOUS SUBSTANCES REGULATION • BUREAU OF PROGRAM AND TECHNICAL SUPPORT
50 WOLF ROAD, ALBANY, NEW YORK 12233-7250

WASTE TRANSPORTER PERMIT

Pursuant to 6 NYCRR Part 364

No. of Additional Sheets Attached

	r				
NYSDEC PERMIT NUMBER	EPA TRANSPORTER II		VEHICLE STATE & I		
M A - G D O	MADD39322	250	SEE CIS	T OF VEH	ICLES
THIS IS TO CERTIFY THAT:					
BUSINESS NAME CLEAN HARBORS OF KING	STON, INC.	, 3 			
MAILING ADDRESS 1200 CROWN COLONY DR					
CITY	COUNTY			STATE	ZIP CODE
QUINCY Having complied with the provisions		OF STATE	as 3 and 15 of A	MA	02169
		the State of New York in			eoy authorized
TYPE OF WASTE AND LOCATION OF TREATM	ENT, STORAGE OR DIS	POSAL FACILITY:-			
TSDF #27 INFORMATION	WASTE	WASTE DESCRIPT	ION		
NY0080336241		PART 37-3- AUTHO	RIZED WAST	E TO CEC	0 S
CECOS INTERNATIONAL I SOTH ST. & NIAGARA FA					
	43C4				
TSDF #28 INFORMATION	BTSAW	WASTE DESCRIFT	ION		
. NY0080469935	0001	NON-LISTED IGN	ITABLE WAS	TES	
NORLITE CORPORATION	0004		I/L TCLP	•	
628 SOUTH SARATOGA ST		BARIUM 100.GM			
COHUES NY 1		CADMIUM 1.0MG CHROMIUM 5.GM		*1	
Control of the Contro	0008	LEAD 5.CMG/L	TCLP		
ār Lietuvijas partietas		MERCURY 0.2M			
		HALO SOLV + SL			
		HALC SOLV + ST			
*	F005	NON-HAL SOLV			
:	U1G8	1,4-DIOXANE	.		
******	*** CONTINUS	ED ON NEXT PAGE	******	*****	******
	•		• •		•
	A.			Á	
				i	;
					•
	PAGE	10 0F 20 PAGE	S		
	ANUARY	31 2: 92			
THIS PERMIT WILL EXPIRE AT MIDNIGHT		19 an	d is subject to revocation		
In witness whereof, the Department of Environmental Co	inservation has caused this pe	ermit to be executed on this	2 4 day of	JANUARY	91
		1 Jam		1	1
		New York State Department of	Environmental Conservati	on Representative	
NOTE: This Permit does not re	liava tha t	toe of the researchills	v of complying	with any other	r applicable
I WATER THIS ESTITIT GOES HOLLES	neve me nanspor	cer or me reshousing	1 or combining	THUS ALLY DUICE	appnumie

federal, state or local regulations.

Please refer to warning notice on back of this Permit.

47-20-3 (5/90) — 26a

26a NEW YORK STATE DEPARTMENT OF ENVIRONMENTAL CONSERVATION DIVISION OF HAZARDOUS SUBSTANCES REGULATION • BUREAU OF PROGRAM AND TECHNICAL SUPPORT 50 WOLF ROAD, ALBANY, NEW YORK 12233-7250

WASTE TRANSPORTER PERMIT

Pursuant to 6 NYCRR Part 364

No. of Additional Sheets Attached

11

					
NYSDEC PERMIT NUMBER	EPA TRANSPORTER ID NU		VEHICLE STATE & L		
MA-000	MAD039322250		SEE LIS	T OF VEH	ICLES
THIS IS TO CERTIFY THAT:	· · · · · · · · · · · · · · · · · · ·		<u> </u>		
BUSINESS NAME CLEAN HARBORS OF KING	STGN, INC.				
MAILING ADDRESS 1200. CROWN COLONY DR	- 4 A				
CITY	COUNTY	186 ₄ ;		STATE	ZIP CODE
QUINCY	OUT			MA	02169
Having complied with the provisions of					
to engage in waste to	ransporting within the S		the manner descr	ibed herein.	
TSDF #29 INFORMATION	WASTE WAS	STE DESCRIPT	ION		
МУ 0036225596		N-LISTED COR			
AMERICAN TELEPHONE &					
METALS 286 RICHMOND V					
STATEN ISLAND NY 1	0307 FGC7 PL	ATING EATH S	OL FM ELEC	TROPLATI	NG CPER
TSDF #30 INFORMATION.	WASTE WA	STE DESCRIPT	ION		
NY0980592497	N298 OT	HER INCRGANI	C SALTS		
EASTMAN KODAK COMPANY				•	
1669 LAKE AVENUE			•		
ROCHESTER NY 1	465C	•			
	:	•		•	
TSDF #31 INFORMATION	WASTE WA	STE DESCRIPT	ION		
NY D980593636	DGG2 NO	N-LISTED CCR	ROSIVE WAS	TES	
CONSOLIDATED EDISON C		STRESSED OIL		• • • • • • • • • • • • • • • • • • • •	•
ZOTH AVE & 31 ST-ASTO		L SOAKED DEB			
LONG ISLAND CITY MY 1		DRCCHLORIC A			
		DIUM CARBONA			
		DIUM HYDROXI	DE		
		LFURIC ACID	CCLUTTONO		
		HER ALKALINE HER ACIDS	20CBITONS		
****	** CONTINUED		******	*****	*****
	CONTINUED:	LA PAGE			
,					
	PAGE 11	OF 20 PAGES			
					· · · · · · · · · · · · · · · · · · ·
	NUARY 31		I to make man		
THIS PERMIT WILL EXPIRE AT MIDNIGHT		19 and	d is subject to revocation a		
In witness whereof, the Department of Environmental Cor	servation has caused this permit to	be executed on this	2 4 day of	JANUARY	91
	•	The same	~ . ^	4-1	
	8y 1	New York State Department of	Environmental Consequence	on Representative	7
NOTE: This Permit does not re	liava tha transacte-	of the reconstitute	w of an = -		
federal, state or local r		or the responsibilit ase refer to warnin			

NEW YORK STATE DEPARTMENT OF ENVIRONMENTAL CONSERVATION

DIVISION OF HAZARDOUS SUBSTANCES REGULATION . BUREAU OF PROGRAM AND TECHNICAL SUPPORT 50 WOLF ROAD, ALBANY, NEW YORK 12233-7250

WASTE TRANSPORTER PERMIT

Pursuant to 6 NYCRR Part 364

12

			10 0 11101			Iditional Sileets A	
NYSDEC PERMIT NUMBER			D NUMBER	·.		E & LICENSE NUMB .IST OF VE	
MATODÓ	. MADE	39322	250	4.1	362.0	.131 07 46	nrcc2
THIS IS TO CERTIFY THAT:			·				
BUSINESS NAME CLEAN HARBORS OF KI	NGSTON,	INC.		器主			
MAILING ADDRESS 1200 CROWN COLONY D	R			\$4.5°			
CITY QUINCY		COUNTY	OF ST	ATE:		STATE M A	02169
Having complied with the provision to engage in wast							
TYPE OF WASTE AND LOCATION OF TREA							
.TSDF #32 INFORMATIO	N 1	STEAN	WASTE 8	DESCRIA	NOIT		
NY098J756415		002	AUTHOR	[150 W A	STE TO ST	ASLEX.	
STABLEX INC. CANADA	C . 2 .					•	
	coode	:					
TSOF #33 INFORMATIO	й : ^{† †} !	WASTE	WASTE	DESCRI	NOIT		
NYD981G8C666		N899	NON-HA	ZARÖOUS	WASTE(S)	SFECIFY	BELOW.
T C I INCORPORATED	.1.						
HUDSON NY	12534	:			,	. ,	
TSDF #34 INFORMATIO	N	WASTE	WASTE	DESCRI	FTION		
22SG3		N816	CONTAM	INATEO	DIRT, SO	ILS OR SAN	1 D
MOHAWK VALLEY SANIT		. :			•		
CLD ROUTE 5 SOUTH 5	1334C						
******	,	וודא	ED ON N	EXT PA	GE *****	*****	*****
		:			· .		
		· .	;		-		
				11.0			
					:	•	
		PAGE	12 OF	20 PAG	ES ,		
THIS PERMIT WILL EXPIRE AT MIDNIGHT	JANUARY		31 19	92	and is subject to revoc	ation at any time. This p	ermit is not transferrable
			1		24	JANUAR'	
In witness whereof, the Department of Environment	d Conservation has	caused this pe	rmit to be execute	ed on this	day of	1 /	19/
			8y	- Kris	-com	1	- N a

NOTE: This Permit does not relieve the transporter of the responsibility of complying with any other applicable Please refer to warning notice on back of this Permit. federal, state or local regulations.

47-20-3 (5/90) - 26a

NEW YORK STATE DEPARTMENT OF ENVIRONMENTAL CONSERVATION

DIVISION OF HAZARDOUS SUBSTANCES REGULATION . BUREAU OF PROGRAM AND TECHNICAL SUPPORT 50 WOLF ROAD, ALBANY, NEW YORK 12233-7250

WASTE TRANSPORTER PERMIT

Pursuant to 6 NYCRR Part 364

No. of Additional Sheets Attached

NYSDEC PERMIT NUMBER	EPA TRANSPORTER ID NUMBER		LICENSE NUMBER
MA-00 ò	MA0039322250	SEE LIS	ST OF VEHICLES
THIS IS TO CERTIFY THAT:	()		
BUSINESS NAME CLEAN HARBORS OF KING	STON, INC.		
MAILING ADDRESS 1200 CROWN COLONY DR			
CITY QUINCY	OUT OF STAT		STATE ZIP CODE 0 2169
Having complied with the provisions to engage in waste t	of the Environmental Conservatio ransporting within the State of N	n Law Titles 3 and 15, of A ew York in the manner des	Article 27, is hereby authorized cribed herein.
TYPE OF WASTE AND LOCATION OF TREATM			
TSOF #35 INFORMATION	. WASTE WASTE DE	SCRIPTION	•
37 S G 5	NO11 OIL SOAK	D DEBRIS	
1 , ,		INT SLUDGE OR S	LURRY
TRANSIT & YEARER ROAD	2		
ALBION (Y 1	ADINNOSE FCE ASH	()	1
	N816 CONTAMEN	IATED DIRT, STE	OR SAND
	N823 FOUNDRY		4/1
		RTRIDGE FILVER'S	, ,
	N899 NON-HAZA	ARDOUS WASTE(S) (ALECTLA REFORT
TSDF #36 INFORMATION	WASTE WASTE DE	ESCRIPTION	
52104	N829 REGULATE	D MEDICAL WASTE	(UNTREATED)
MEDI-WASTE, LTD		•	
91 EADS STREET			
WEST BABYLON NY 1	1704	•	
TSDF #37 INFORMATION	WASTE WASTE DE	ESCRIPTION	•
000026875	N913 SEWAGE	TREATMENT SLUDGE	(SEE CONDITIONS).
ALBANY CC. SEWER DIST	TRICT .	:	
CANAL ROAD			
MENANDS NY 1	12264		
********	*** CONTINUED ON NE	XT PAGE *****	*******
			-
		7.4.66 - 1.000	\$
	PAGE 13 0F 2	OPAGES	
	ANUARY 31	. 9 2	on at any time. This permit is not transferrable.
THIS PERMIT WILL EXPIRE AT MIDNIGHT		2.4	JANUARY 91
In witness whereof, the Department of Environmental Co	enservation has caused this permit to be executed o		JANUARI 71
	4.		
	By York Six	a Department of Environmental Conserve	
	Hem Tolk 200	e petragnetic or changements constant	The California
	elieve the transporter of the re		
federal, state or local i	regulations. Piease refer	to warning notice on ba	ck of this Permit.

47-20-3 (5/90) - 26a

NEW YORK STATE DEPARTMENT OF ENVIRONMENTAL CONSERVATION

DIVISION OF HAZARDOUS SUBSTANCES REGULATION . BUREAU OF PROGRAM AND TECHNICAL SUPPORT 50 WOLF ROAD, ALBANY, NEW YORK 12233-7250

WASTE TRANSPORTER PERMIT

Pursuant to 6 NYCRR Part 364

No. of Additional Sheets Attached

14

		·
MYSDEC PERMIT NUMBER MA-G06	MADO39322250	VEHICLE STATE & LICENSE NUMBER SEE LIST OF VEHICLES
nn duo	117003,322239	300 0131 01 40110003
THIS IS TO CERTIFY THAT:		
BUSINESS NAME CLEAN HARBORS OF KINGS	STON, INC	
MAILING ADDRESS 1200 CROWN COLONY OR	1 1 1 1 1 1 1 1 1 1 1 1 1 1 1 1 1 1 1	
CITY	OUT OF STATE	STATE ZIP CODE MA 02169
Having complied with the provisions o	of the Environmental Conservation Law Tit	les 3 and 15, of Article 27, is hereby authorized
	ansporting within the State of New York in	n the manner described herein.
TYPE OF WASTE AND LOCATION OF TREATME	ENT, STORAGE OR DISPOSAL FACILITY:	
TSOF #38 INFORMATION	WASTE WASTE DESCRIP	TION
CHDGGG724153 CLEAN HARBORS OF CLEV 29GG BROADWAY		STE TO CLEAN HARBORS OF CLEV
CLEVELAND OH 4	4115	•
TSDF #39 INFORMATION	WASTE WASTE DESCRIP	TION
CHDG4524370c ENVIROSAFE SERVICES O		STE TO ENVIROSAFE SERVICES O
8876 OTTER CREEK RD. B		
CREGON OH 4	3616	
TSOF #40 INFORMATION	WASTE WASTE DESCRIP	TION
GKDG65436376	OKOQ AUTHORIZED WA	STE TO U.S. POLLUTION CONTRO
U. S. POLLUTICA CONTROL ROUTE 22 BOX: 180-A		•
WAYNOKA . OK 7	38ct	
******	** CONTINUED ON NEXT PAG	ic
•		
	PAGE 14 OF 20 PAGE	ES
	NUARY 31 92	
THIS PERMIT WILL EXPIRE AT MIDNIGHT		and is subject to revocation at any time. This permit is not transferrable.
In witness whereof, the Department of Environmental Con	rservation has caused this permit to be executed on this	24 JANUARY 91
	By Him	in Al
		of Environmental Conservation Representative
NOTE: This Permit does not reli federal, state or local re	· · · · · · · · · · · · · · · · · · ·	ity of complying with any other applicable ng notice on back of this Permit.

47-20-3 (5/90) — 26a

NEW YORK STATE DEPARTMENT OF ENVIRONMENTAL CONSERVATION

DIVISION OF HAZARDOUS SUBSTANCES REGULATION . BUREAU OF PROGRAM AND TECHNICAL SUPPORT 50 WOLF ROAD, ALBANY, NEW YORK 12233-7250

WASTE TRANSPORTER PERMIT

Pursuant to 6 NYCRR Part 364

No. of Additional Sheets Attached

15

					_
NYSDEC PERMIT NUMBER	EPA TRANSPORTER II			LICENSE NUMBER	_
MA-000	MAD039322	250	SEE LIS	ST OF VEHICLES	
THIS IS TO CERTIFY THAT:					_
BUSINESS NAME CLEAN HARBORS OF KING	STON, INC.				_
MAILING ADDRESS 1200 CROWN COLONY DR	. :	建工品档 上			_
CITY	COUNTY			STATE ZIP CODE	_
QUINCY	OUT			MA 02169	
Having complied with the provisions of			Titles 3 and 15, of A k in the manner desc		ď
TYPE OF WASTE AND LOCATION OF TREATM			in the manner dead	maca nerem.	_
TSDF #41 INFORMATION	WASTE	WASTE DESCRI	IFTION		
PADG02390961	0009	MERCURY O. 3	2rg/L TCLP		
BETHLEHEM APPARATUS C	The state of the s	•			
890 FRONT STREET-P.C.	80X 8055				
HELLERTOWN PA 1					
TSDF #42 INFORMATION	WASTE	WASTE DESCRI	IFTION	•	
PAD981113749	8001	PCB CIL (COM	C) FM TRANS	CAP, ETC.	
PPM . INCORPORATED		PETR OIL COM	NT W SOPPM OF	R >PCB/<5GOPPM PC	8
4105 WHITAKER STREET			NT W 500PPM		
PHILADELPHIA PA-1				> BUT < .500PPM	_
				TRANS. CONT. > 5	0
	8007		RMERS CONT.	> SOUPPM NE SOLIDS> SLUDGE	c
	8001	JINEP FCC W	Adic Inccorr	We doctody deduce	J
TSDF #43 INFORMATION	PTSAW	WASTE DESCR	IFTION		
RIUC4JO98352			LED WASTE TO	STABLEX, INC.	
STABLEX (RI) INC.					
252/275 ALLENS AVE.	i. ;				
PROVIDENCE RI.O	2905	a of here			
******	XX CONTINUE	ON NEXT P	AGE *******		*
	и				,
	PAGE	15 OF 20 PA	c = c		
	PAGE	15 01 20 17	463		
			· · · · · · · · · · · · · · · · · · ·		_
THIS PERMIT WILL EXPIRE AT MIONIGHT	INUARY	31 92	and is subject to revocation	n at any time. This permit is not transferrable	e.
-	. .		2 4	JANUARY 91	
In witness whereof, the Department of Environmental Co	nservation has caused this pe	rmit to be executed on this	day of		_
		an An	O	Honds	
		New York State Departm	nent of Environmental Conserva	tran Representative	-
NOTE: This Permit does not re	liave the transpor	rter of the responsi	U ihility of complying	with any other applicable	

Please refer to warning notice on back of this Permit.

47-20-3 (5/90)—26a

26a NEW YORK STATE DEPARTMENT OF ENVIRONMENTAL CONSERVATION
DIVISION OF HAZARDOUS SUBSTANCES REGULATION • BUREAU OF PROGRAM AND TECHNICAL SUPPORT 50 WOLF ROAD, ALBANY, NEW YORK 12233-7250

WASTE TRANSPORTER PERMIT

Pursuant to 6 NYCRR Part 364

16

		· · · · · · · · · · · · · · · · · · ·	Vaditional Streets Vicacued
NYSDEC PERMIT NUMBER	EPA TRANSPORTER ID NUMBER	I	TE & LICENSE NUMBER
MA-CO6	M A D C 3 9 3 2 2 2 5 C	MI SEE	LIST OF VEHICLES
THIS IS TO CERTIFY THAT:		Mili	
BUSINESS NAME		<u>, e</u>	
CLEAN HARBORS OF KING	STON, INC.	<u>469</u>	
MAILING ADDRESS 1200 CROWN COLONY DR		器 生	
CITY QUINCY	COUNTY PARTY STA	19.0 j. T E →	STATE - ZIP CODE MA 02169
Having complied with the provisions	of the Environmental Conservati	on Law Titles 3 and 15,	
to engage in waste to the type of waste and location of treatments.	ransporting within the State of t		described herein.
. :	· ·	·	
TSDF #44 INFORMATION	WASTE WASTE D	ESCRIPTION	•
TN0980729305	TNG1 AUTHORI	ZED WASTE TO A	M INDUS WASTE
ENSCO		•	
INDUSTRIAL DRIVE WHITE BLUFF TN 3	7187		
****** END OF TREATM	IENT, STORAGE OR DI	SPOSAL FACILIT	T INFURMATION *****
STORY AND THE STORY OF THE STOR			
			:
		•	•
現成 利用でき い ま のでは、 これでは、	:		
	c	•	
	1		
	4-		
			•
	PAGE 16 OF 2	O PAGES	
	· · · · · · · · · · · · · · · · · · ·	· · · · · · · · · · · · · · · · · · ·	
THIS PERMIT WILL EXPIRE AT MIDNIGHT	ANUARY 31 19	92 and is subject to rev	ocation at any time. This permit is not transferrable,
	·	2.4	JANUARY 91
In witness whereof, the Department of Environmental Co	inservation has caused this permit to be executed	on this day	of19
	By Variety	Lions	A HOZI
	New Tork'St	ate Department of Environmental Co	ADSTRACTION REPRESENTATIVE

NOTE: This Permit does not relieve the transporter of the responsibility of complying with any other applicable Please refer to warning notice on back of this Permit. federal, state or local regulations.

NEW YORK STATE DEPARTMENT OF ENVIRONMENTAL CONSERVATION

DIVISION OF HAZARDOUS SUBSTANCES REGULATION . BUREAU OF PROGRAM AND TECHNICAL SUPPORT 50 WOLF ROAD, ALBANY, NEW YORK 12233-7250

WASTE TRANSPORTER PERMIT

Pursuant to 6 NYCRR Part 364

17

	Torsdance to a tricker face so t	The of Additional Streets Accurred
NYSDEC PERMIT NUMBER		VEHICLE STATE & LICENSE NUMBER
MA-000	MAD039322250	SEE LIST OF VEHICLES
THIS IS TO CERTIFY THAT:	· 3	
BUSINESS NAME CLEAN HARBORS OF KING	STON, INC.	
MAILING ADDRESS 1200 CROWN COLONY DR	· · · · · · · · · · · · · · · · · · ·	
CITY QUINCY	COUNTY BOY OF STATE	STATE ZIP CODE MA 02169
	of the Environmental Conservation Law Titles	3 and 15, of Article 27, is hereby authorized he manner described herein.
TYPE OF WASTE AND LOCATION OF TREATM	ENT, STORAGE OR DISPOSAL FACILITY:	
	BIN METAL CORP. IS PRECIOU	
	LD, SILVER, PLATINUM, PALL	
	HENECTADY CHEMICALS IS FOR ESIGN AND OPERATION.OF A B	
SYSTEM.	ESIGN AND OPERATION OF A C	TOLOGICAL TREATMENT
60 NO TTTON - NO 17 TO AL	DANY COUNTY WITE - COUTY S	HANT TO SEURCE STUDGE
	BANY CCUNTY WWTP - SOUTH POWN OF BETHLEHEM STP.	CAMI 12 SEMAGE SCODE
	865 TO GREENS LANDFILL IS	FROM CONRAIL, SELKIRK,
	OVED FORM 47-19-7 MUST EE	
SHIPMENTS		
		·
Latin Control	I.INCORPORATED IS NON-HAZA	
	FORMERLY CONTAINED LESS T	
TRANS	HAVE SEEN DRAINED BY THE	GERERATOR PRIOR TO
ALL SA	i i	
CONDITION: N899 TO GE	NERAL ELECTRIC CO. IS NON-	HAZARDOUS DRAINED PCB
1	MINATED TRANSFORMERS FLUOS	
1	METAL	
NOTE: WAS	STE CILS ARE MIXED FOR BULL	C TRANSPORT.
COUNTITION CUITOMENTS	TO SEVERA METROLS MUST LAN	VE AN ABBROVED FORM
	TO SENECA MEADOWS MUST HAY OR EACH WASTE STREAM.	VE AN APPROVED FORM
47-19-7 FO	THE ENCH WASTE STREAMS	
******	*** CONTINUED ON NEXT PAGE	******
		}
·	マー・カル 一 発製の実験の か	
·		•
	PAGE_17 OF -20 PAGES	
	ANUARY 31. 9 4 92	The state of the s
THIS PERMIT WILL EXPIRE AT MIDNIGHT	19 and	is subject to revocation at any time. This permit is not transferrable.
In witness whereof, the Department of Environmental Co	onservation has caused this permit to be executed on this	· 2 4 JANUARY 91
	By Y from	- O Hanke
	New York State Department of E	nvironmental Conservation Representative

NOTE: This Permit does not relieve the transporter of the responsibility of complying with any other applicable federal, state or local regulations. Please refer to warning notice on back of this Permit.

47-20-3 (5/90) -- 26a

NEW YORK STATE DEPARTMENT OF ENVIRONMENTAL CONSERVATION

DIVISION OF HAZARDOUS SUBSTANCES REGULATION . BUREAU OF PROGRAM AND TECHNICAL SUPPORT 50 WOLF ROAD, ALBANY, NEW YORK 12233-7250

WASTE TRANSPORTER PERMIT

Pursuant to 6 NYCRR Part 364

No. of Additional Sheets Attached

18

MYSDEC PERMIT NUMBER MA-GG 6 THIS IS TO CERTIFY THAT:	MADC39322250	VEHICLE STATE & LICENSE NUMBER SEE LIST OF VEHICLES	
	11/003/366633		
THIS IS TO CERTIFY THAT:			
	167 377 2		
BUSINESS NAME CLEAN HARBORS OF KING	STOK, INC. # 1865		
MAILING ADDRESS -1206 CROWN COLONY DR			
CITY QUINCY	COUNTY OUT OF STATE	STATE ZIP CODE MA 02169	
Having complied with the provisions	of the Environmental Conservation Law Title transporting within the State of New York in	s 3 and 15, of Article 27, is hereby authorized	
TYPE OF WASTE AND LOCATION OF TREAT	MENT, STORAGE OR DISPOSAL FACILITY:		
	CI INCORP., HUDSON, NY ISERLY CONTAINING LESS THAN		
	DRAINED, AND FOR SCRAP TR		
LESS	THAN 30 PPM PCa. ".		
******	***** END OF CONDITIONS *	********************	
A.		•	
el Este			
STOCK CONTRACTOR	ety.		
		•	
		A Company of the Comp	
	£		
	•		
	At the second se	7	
ļ.	医二氏反射 医横针线静脉		
•			
	PAGE 18 0F 20 PAGES	S	
	(1) · · · · · · · · · · · · · · · · · · ·		
	ANUARY 31 92		
THIS PERMIT WILL EXPIRE AT MIDNIGHT	19 200	d is subject to revocation at any time. This permit is not transferrable.	
In witness whereof, the Department of Environmental (onservation has caused this permit to be executed on this	24 JANUARY 91	
	New York State Department of	Environmental Congeniation Nepresentative	
		, ,	
NOTE: This Permit does not re federal, state or local	elieve the transporter of the responsibility	y of complying with any other applicable gnotice on back of this Permit.	

47-20-3 (Si90) -- 26a

NEW YORK STATE DEPARTMENT OF ENVIRONMENTAL CONSERVATION

DIVISION OF HAZARDOUS SUBSTANCES REGULATION . BUREAU OF PROGRAM AND TECHNICAL SUPPORT 50 WOLF ROAD, ALBANY, NEW YORK 12233-7250

WASTE TRANSPORTER PERMIT

Pursuant to 6 NYCRR Part 364

No. of Additional Sheets Attached

19

	1		1		
NYSOEC PERMIT NUMBER	EPA TRANSPORTER ID N		VEHICLE STATE & L		
MA-000	MAD03932225		F121 OF	VEHICLE	5
	l				
THIS IS TO CERTIFY THAT:		ak ja Mar			
BUSINESS NAME CLEAN HARBORS OF KING	STON, INC.				
MAILING ADDRESS 12GG CROWN COLONY DR					
CITY	COUNTY	(dr. 1 - 14)		STATE	ZIP CODE
GUINCY		DESTATE		MA	02169
Having complied with the provisions					eby authorized
	ransporting within the		the manner descr	ibed herein.	
TYPE OF WASTE AND LOCATION OF TREATM			043540	5.7.7.0	
48483V 37888	5 3 7 C	51979	848560	5370	
44090 9517	E15663	11723	11738	5001	
134P70 E67244	240814	SM40340	16705	G931	
53534 619630	51990	319907	656831	6568	
655842 602110	25155	⊌ 10616	410615	7232	
662217 29780	42217	42212	42211	4221	
42215 42214	42213	29603	585579	3728	9
585580 76793	44451	29618	560927	5608	70
560871 42697	42696	9485	318372	3183	71
318367 27462	16650	16651	16649	1666	6
16662 319904	410544	4110Co	411007	Q110	
-E15656 E15659	E15660	E15061	E15662	E156	
@22142 Q22145	022143	E15aca	E15672	E156	
I to a second control of the second control		E15669	E84717	. 6549	
022144 E15673	E15670			5609	
E52486 398576	E37420	F394C1	u11171		
£674352 47053	£67220	29852	27571	SM19	
G2C593 670402	727798	26862	50338	4401	
44G12 .701536	XR77HC	708552	47193	6743	
44088 777604	44096	44095	TJ90704	TV31	
511 SMo150	- SM35025	SM117Jo	· SM11705	· SM11	702
sm33724 · 5368 ,	16704	XTZ7FC	074824	5363	
509 5364	5365	5367	925617	TX11	
925616	T15881	57PA12	SM27479	9644	64
57PA12 577R13	578R13	SM52196	: 5366	. CT26	326
.T15882 11704	. PC6106	°PC61C5	63X19	4428	2
11738 T272MR	44283	970642	Q18944	9706	40
CECEZO 35024	*T875KU	@31308	931307	GH21	75
01418Z 11993	SM11998	H84635.	520.26	4794	
******					*****
		State of the state of	-		
	DAGE 1	9 OF 20 PAGE	ς .		
	r Ade 1	(1) (4) · · · · · · · · · · · · · · · · · · ·	•		
	ANIIACY 7	1 /			
THIS PERMIT WILL EXPIRE AT MIDNIGHT	ANUARY 3	1 : 92	nd is subject to revocation	at any time. This pem	nit is not transferrable
In witness whereof, the Department of Environmental Co	ntervation has caused this name	to be executed on thise	. 2 4 day of	JANUARY	91
III widiess wive equi, die Department of Environmental Co	macreadon nea caused una permi	to de executed on this	uay or	1 /	<u> </u>
		* Y /	11 × 1	/don	<i>M</i>
		New York State/Department of	I Environmental Compervati	on Representative	
			. 0	//	
NOTE: This Permit does not re	lieve the transporte	r of the responsibili	ty of complying	with any other	er applicable
federal, state or local	regulations. P	lease refer to warning	ng notice on bac	k of this Pern	nit.

47-20-3 (5/90)- 26a

NEW YORK STATE DEPARTMENT OF ENVIRONMENTAL CONSERVATION

DIVISION OF HAZARDOUS SUBSTANCES REGULATION . BUREAU OF PROGRAM AND TECHNICAL SUPPORT 50 WOLF ROAD, ALBANY, NEW YORK 12233-7250

WASTE TRANSPORTER PERMIT

Pursuant to 6 NYCRR Part 364

No. of Additional Sheets Attached

2 C

NYSOEC PERMIT NUMBER	EPA TRANSPORTER ID NUMBER MADO39322250		VEHICLE STATE & LICENSE NUMBER LIST OF VEHICLES	
· · · · · · · · · · · · · · · · · · ·	1,,,,,,,,,,,,,,,,,,,,,,,,,,,,,,,,,,,,,,		7777	-
THIS IS TO CERTIFY THAT:				
CLEAN HARBORS OF KING	STON, INC.	to the second		
MAILING ADDRESS 1200 CROWN COLONY OR		**		
GUINCY	COUNTY	OF STATE	STATE MA	ZIP CODE 02169
Having complied with the provisions	of the Environmenta	l Conservation Law Title	es 3 and 15, of Article 27, is her	
to engage in waste to the type of waste and location of treatments.			the manner described herein.	
·SM1167G 15554	*****	* ******	******	****
****** EN	O OF PERMIT	TED VEHICLE.LI	STING *********	******
		10.		
	:	·		
.*.				
· · · · · · · · · · · · · · · · · · ·	· .			
				•
Fig. 1. The second seco	.1			
	ray ar record to the second of the second	No. one	The state of the s	• ,. • • • • • •
· .		•		
	1			
		1	V V	
		144	ž.	<u></u> .
				-
	:			,
	PAGE	20 OF 20 PAGE	S	
			·	
, J.	ANUARY	31 92	In the second	
THIS PERMIT WILL EXPIRE AT MIONIGHT		19 ar	nd is subject to revocation at any time. This pen	mit is not transferrable.
In witness whereof, the Department of Environmental Co	onservation has caused this per	mit to be executed on this	day of	
		By Hom	nos hou	6
		New York/State Department o	Environmental Conservation Representative	·
NOTE: This Permit does not relieve the transporter of the responsibility of complying with any other applicable				