


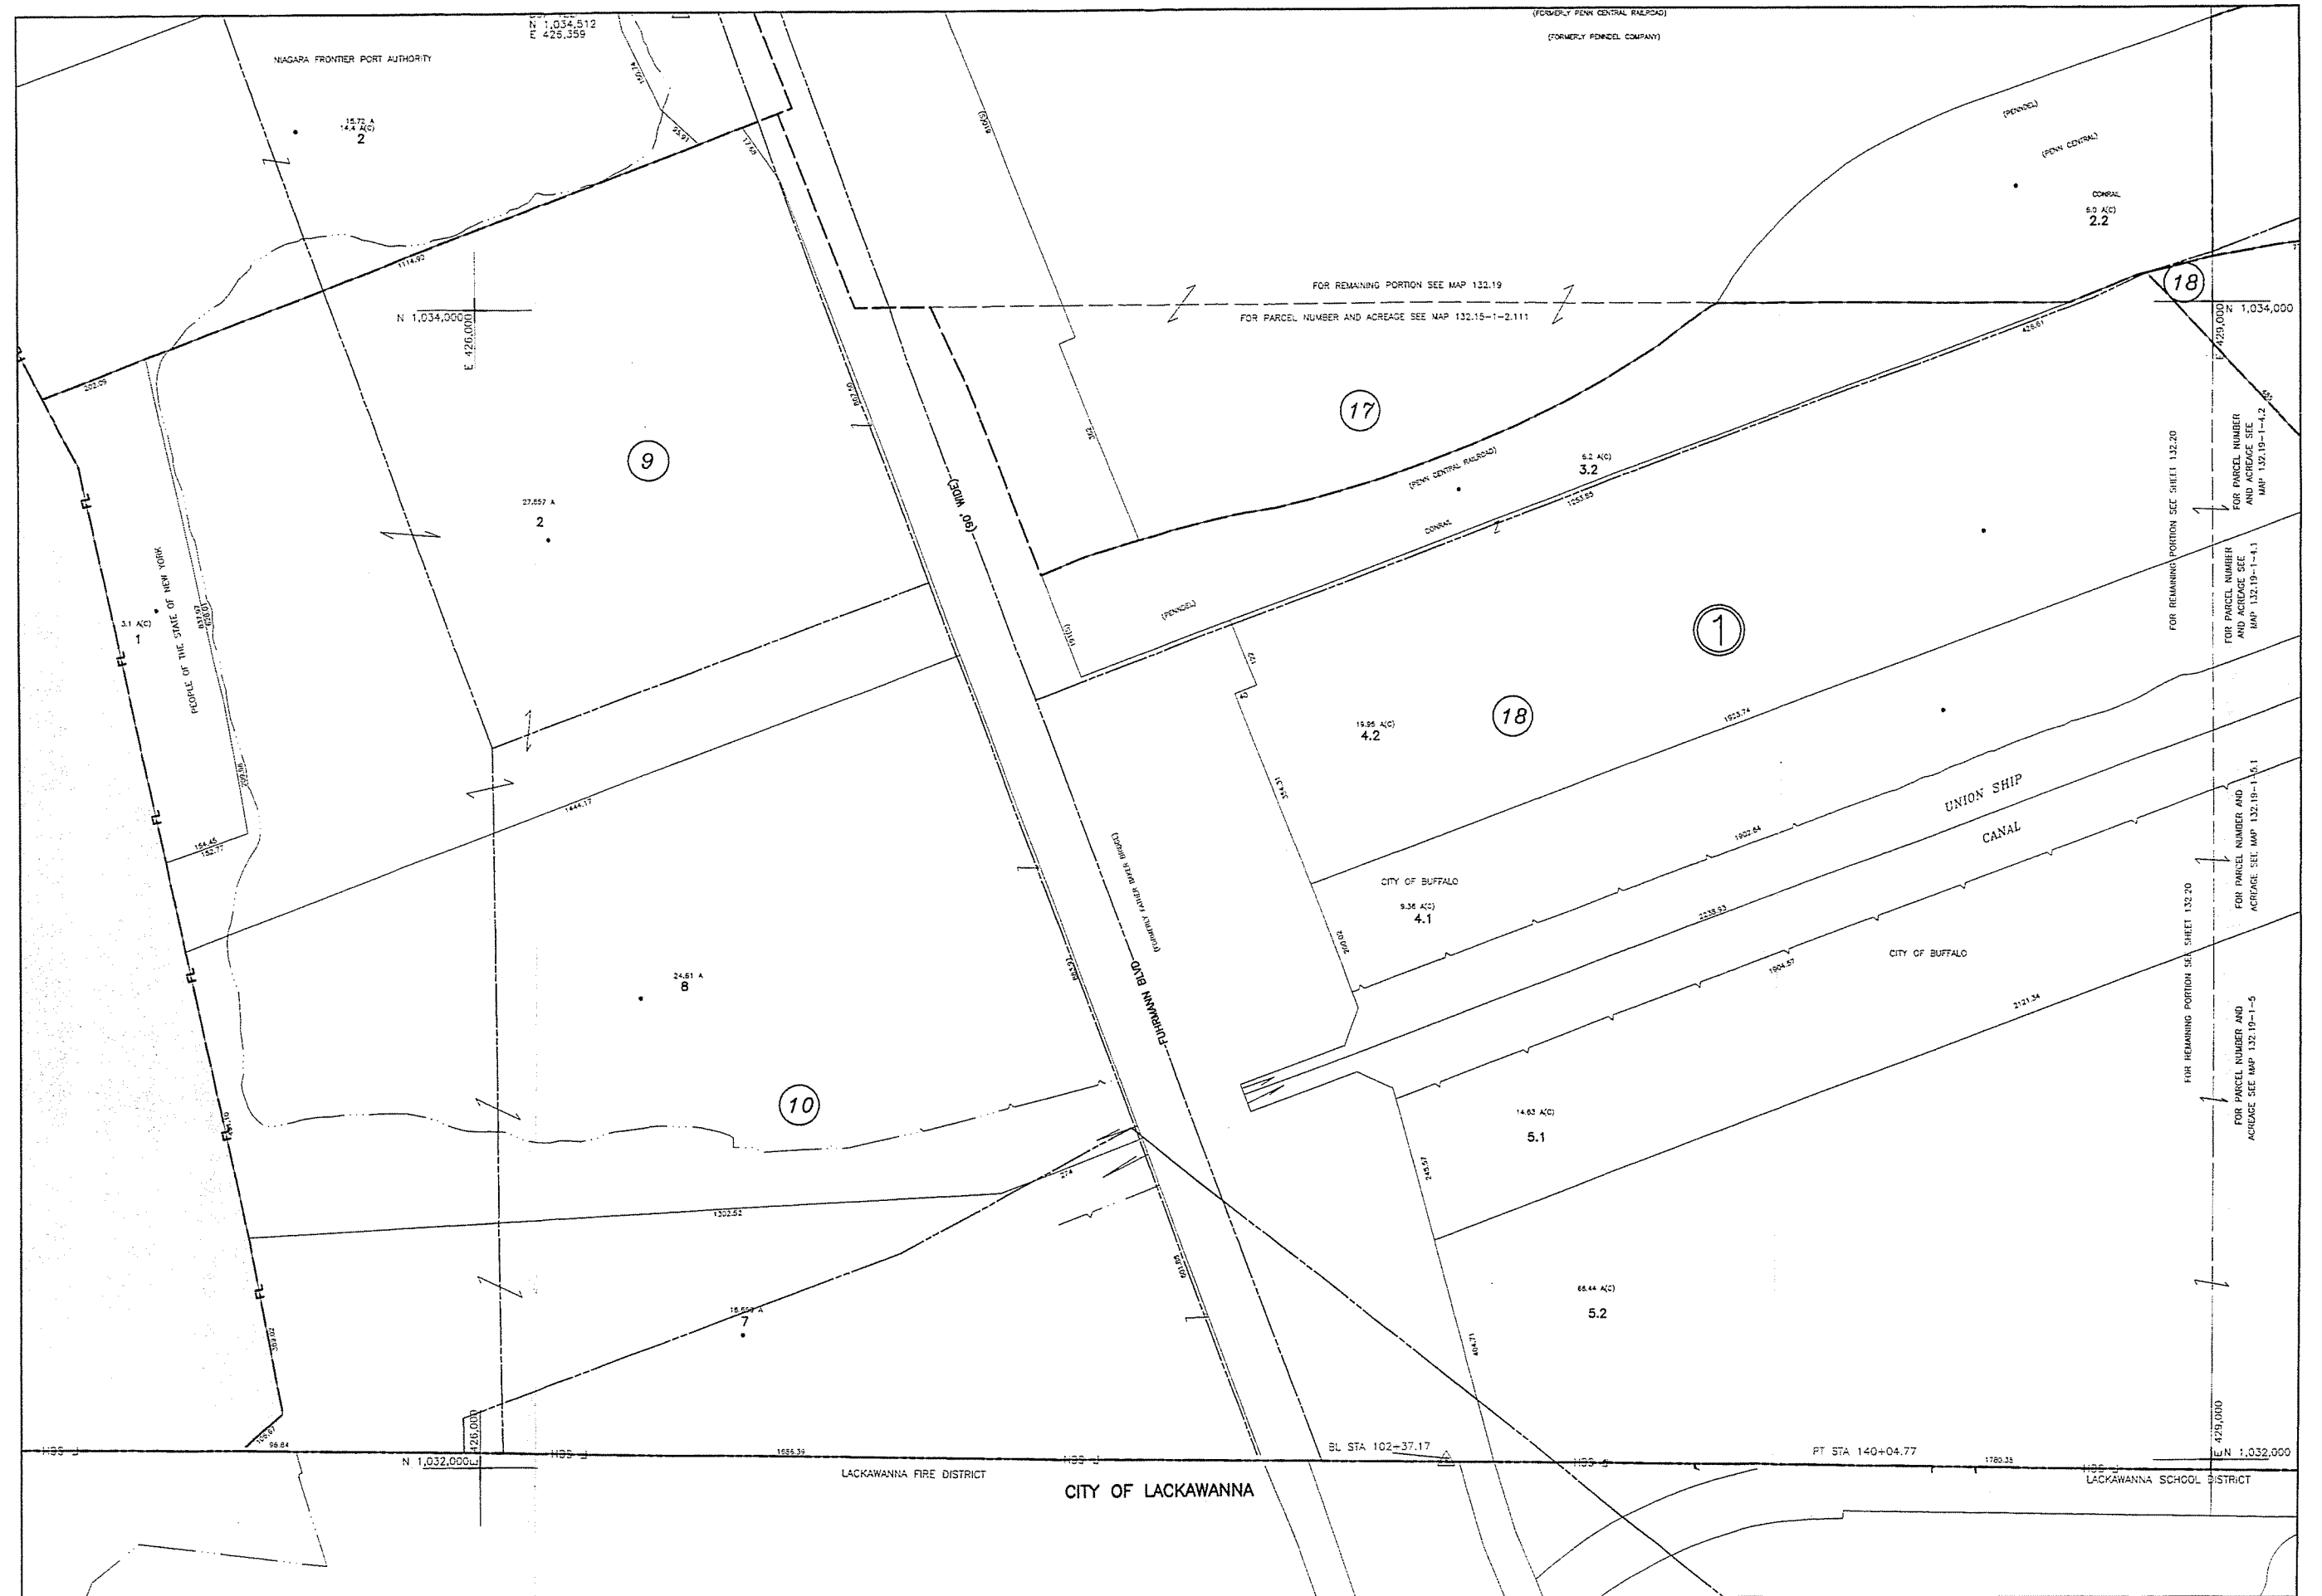



PREPARED BY
AERO SERVICE
Buffalo, New York 14203
PREPARED FOR
DIVISION OF REAL PROPERTY TAX SERVICES
ERIE COUNTY, NEW YORK © 1991

NOTES

THIS MAP WAS PREPARED FOR TAX PURPOSES ONLY AND IS NOT TO BE REPRODUCED OR USED FOR SURVEYING OR CONVEYANCING.

MAP CONVERTED TO AUTOCAD DIGITAL FORMAT BY ANALYTICAL SURVEYING INC. IN COOPERATION WITH WEISS MAPPING INC. FEB. 1993

REVISION TABLE	
DATE	CHANGES OR ADDITIONS
02/11/93	DAE BLK 1 ADDED 41.42 & 1.52
07/15/91	WLS BLK 1 DELETED 3.1
02/14/93	WPS BLK 1, 3, 12

SPECIAL DISTRICTS	
SCHOOL	DRAINAGE
BUFFALO PUBLIC SCHOOL DISTRICT	
FIRE CITY OF BUFFALO FIRE DISTRICT	SEWER
WATER	

LEGEND

PROPERTY LINE	TOWN LINE	FIRE DISTRICT LINE
ORIGINAL SUBLOT LINE	VILLAGE LINE	COASTERS COMMON OWNER
RAILROAD	BLOCK UNIT	
STREAM OR DITCH	FARM LOT LINE	TAX MAP BLOCK NO.
ROAD OR RAILROAD BNCY	SCHOOL DISTRICT LINE	TAX MAP PARCEL NO.
COUNTY LINE	WATER DISTRICT LINE	FILED PLAN LOT NO.
	SEWER DISTRICT LINE	FARM LOT NO.

115.00-1-11
1/4
2

CALCULATED ACREAGE 7.5 A/C
DEED ACREAGE 17.5 A
SCALED DIMENSION (CHECKED) 743.56(8)
DEED DIMENSION (CENTER LINE) 173.33 C
COORDINATE LOCATOR

132.14	132.15
132.18	132.20

SHEET INDEX

**CITY OF BUFFALO**
ERIE COUNTY, NEW YORK
TOWNSHIP 10
RANGE 08
MAP DATE