


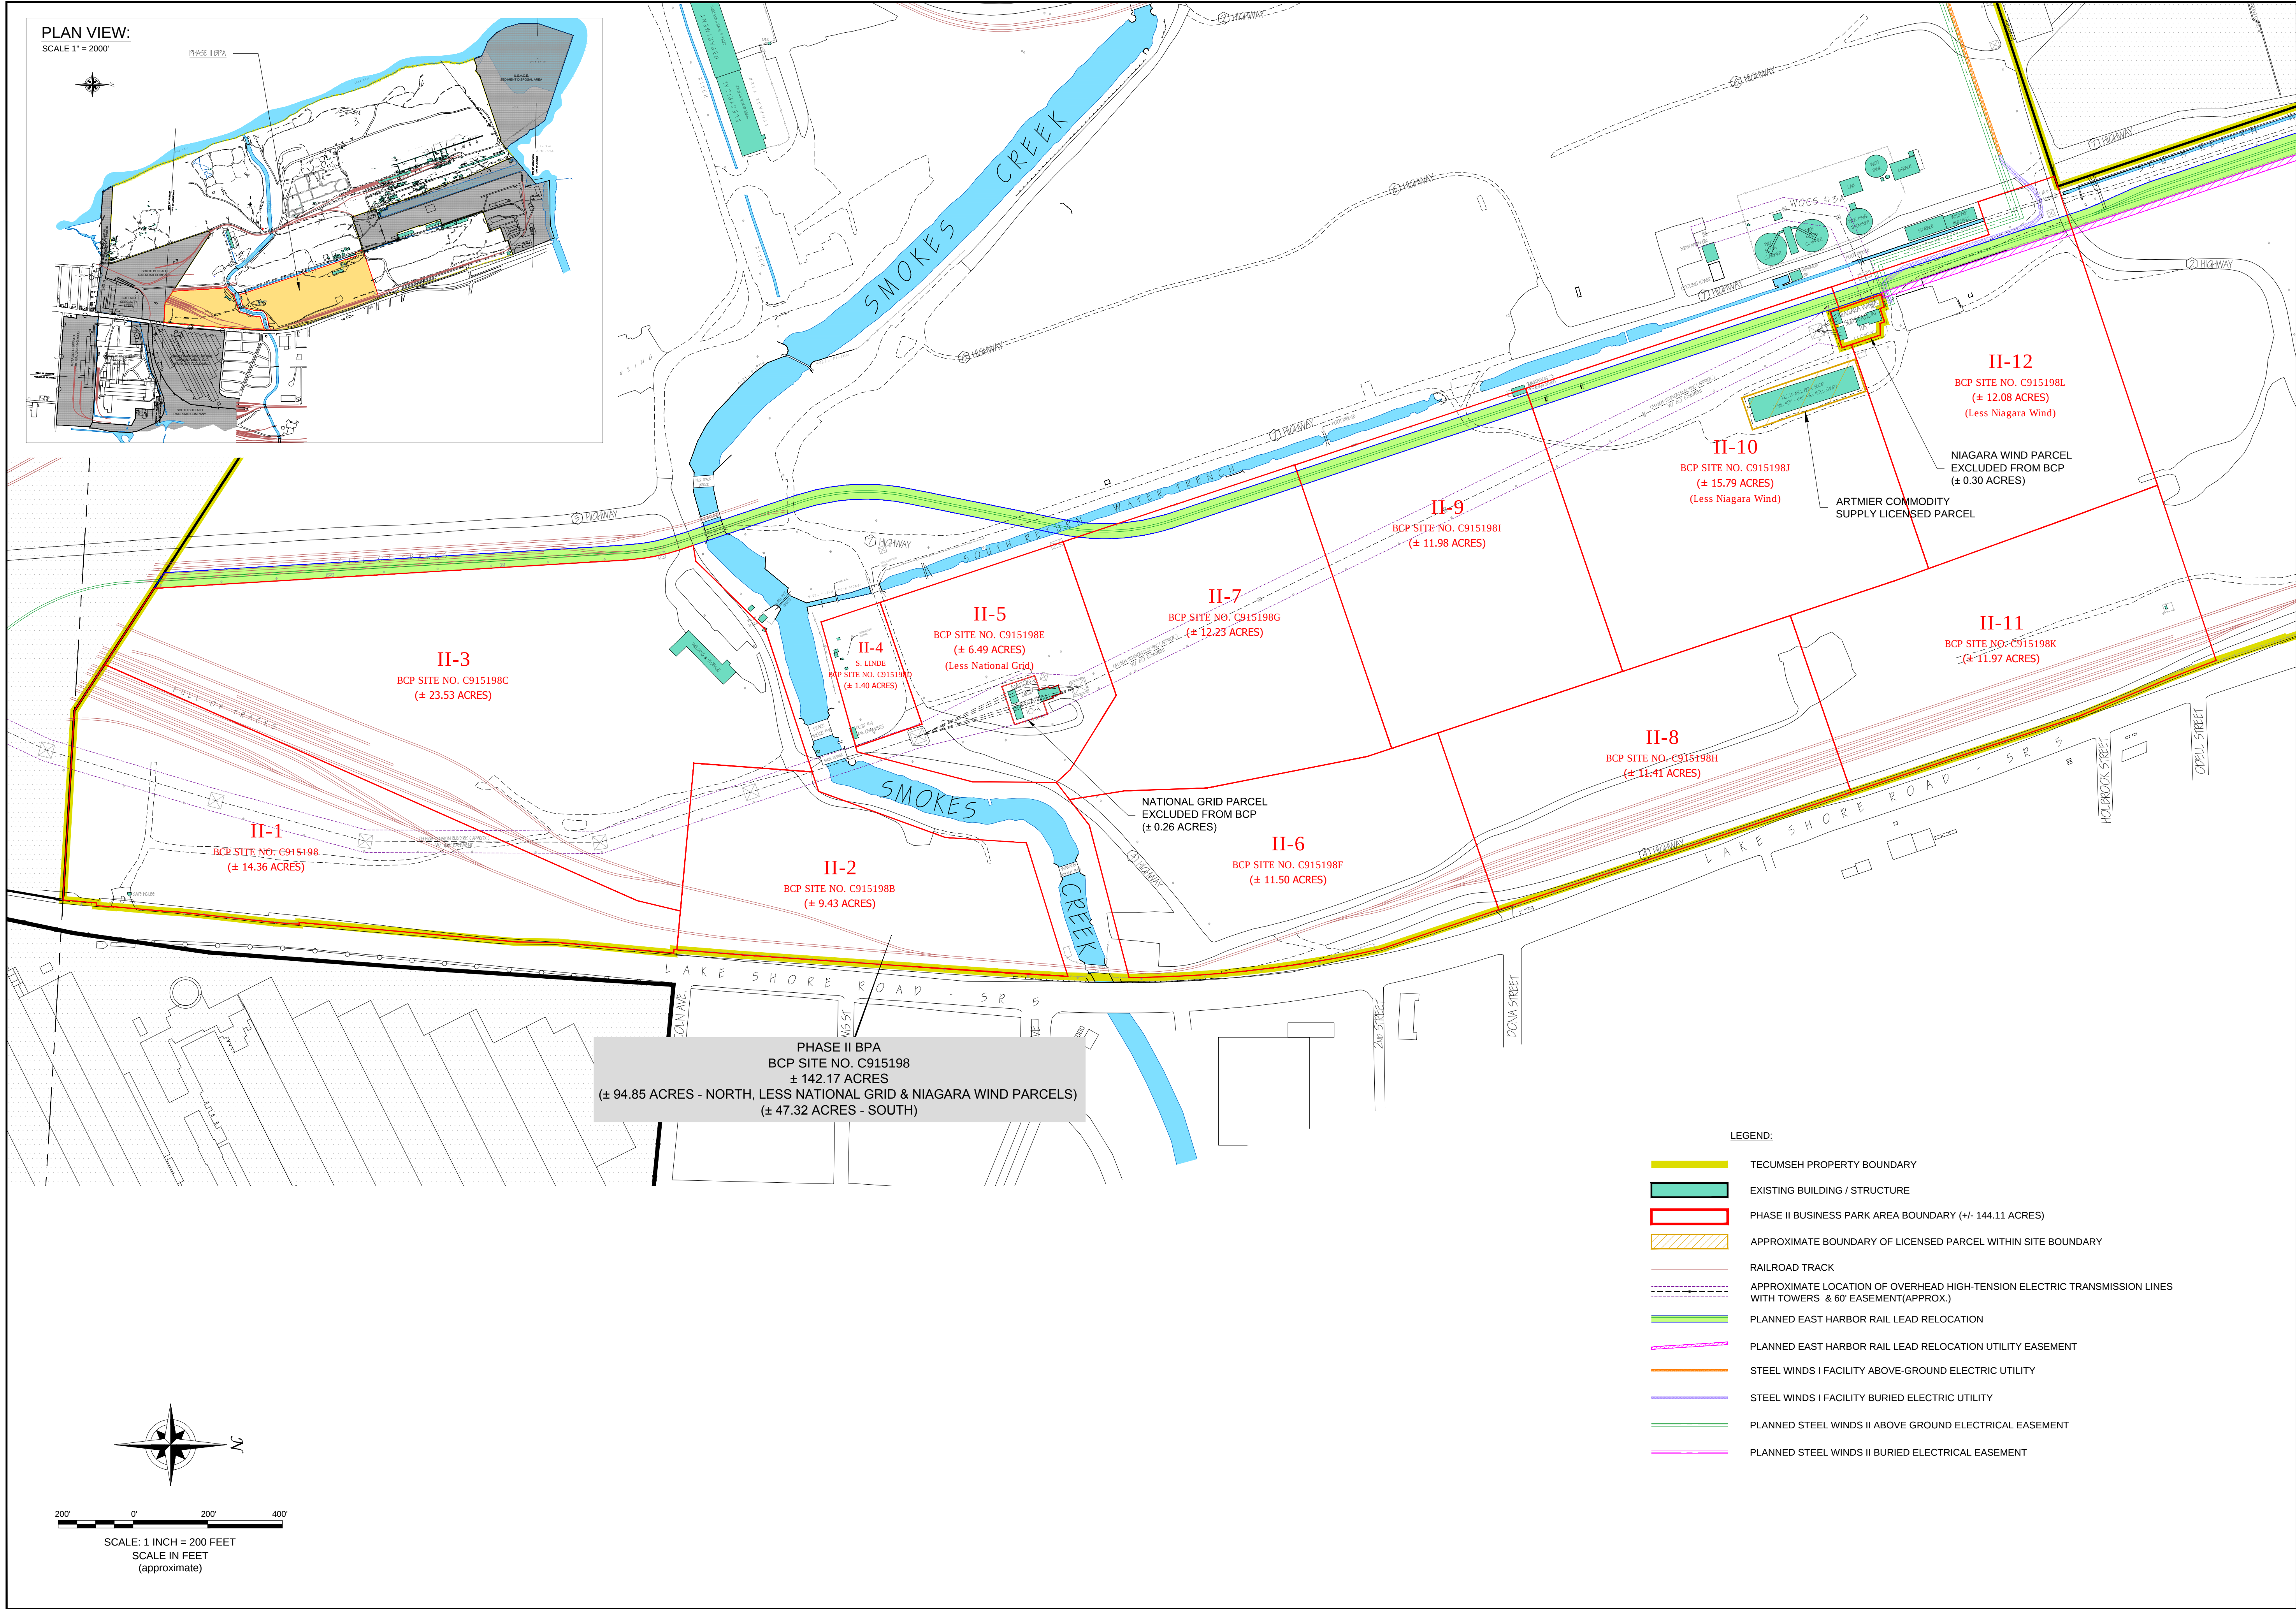



2558 HAMBURG TURNPIKE
ROCKY HILL, CT 06067
BUFILE NO. 14218
(716) 856-0635

JOB NO.: 0071-

REVISIONS			
NO.	BY	DATE	REMARKS

SEAL

DRAWN BY: BCH
DATE: MAY 2011

CHECKED BY:
APPROVED BY:

DISCLAIMER: BENCHMARK E.S. PLLC. IMPORTANT: THIS DRAWING PRINT IS LOANED FOR MUTUAL USE ONLY. IT IS NOT TO BE REPRODUCED, COPIED, OR TRANSMITTED IN ANY FORM OR BY ANY MEANS, WITHOUT THE WRITTEN CONSENT OF BENCHMARK E.S. PLLC.

EXISTING BCA BOUNDARIES & PLANNED SUB-PARCELS

BROWNFIELD CLEANUP PROGRAM
PHASE II BUSINESS PARK AREA
LACKAWANNA, NEW YORK

PREPARED FOR
TECUMSEH REDEVELOPMENT INC.

FIGURE 2