


7. New
8. "Map of S...
dated October

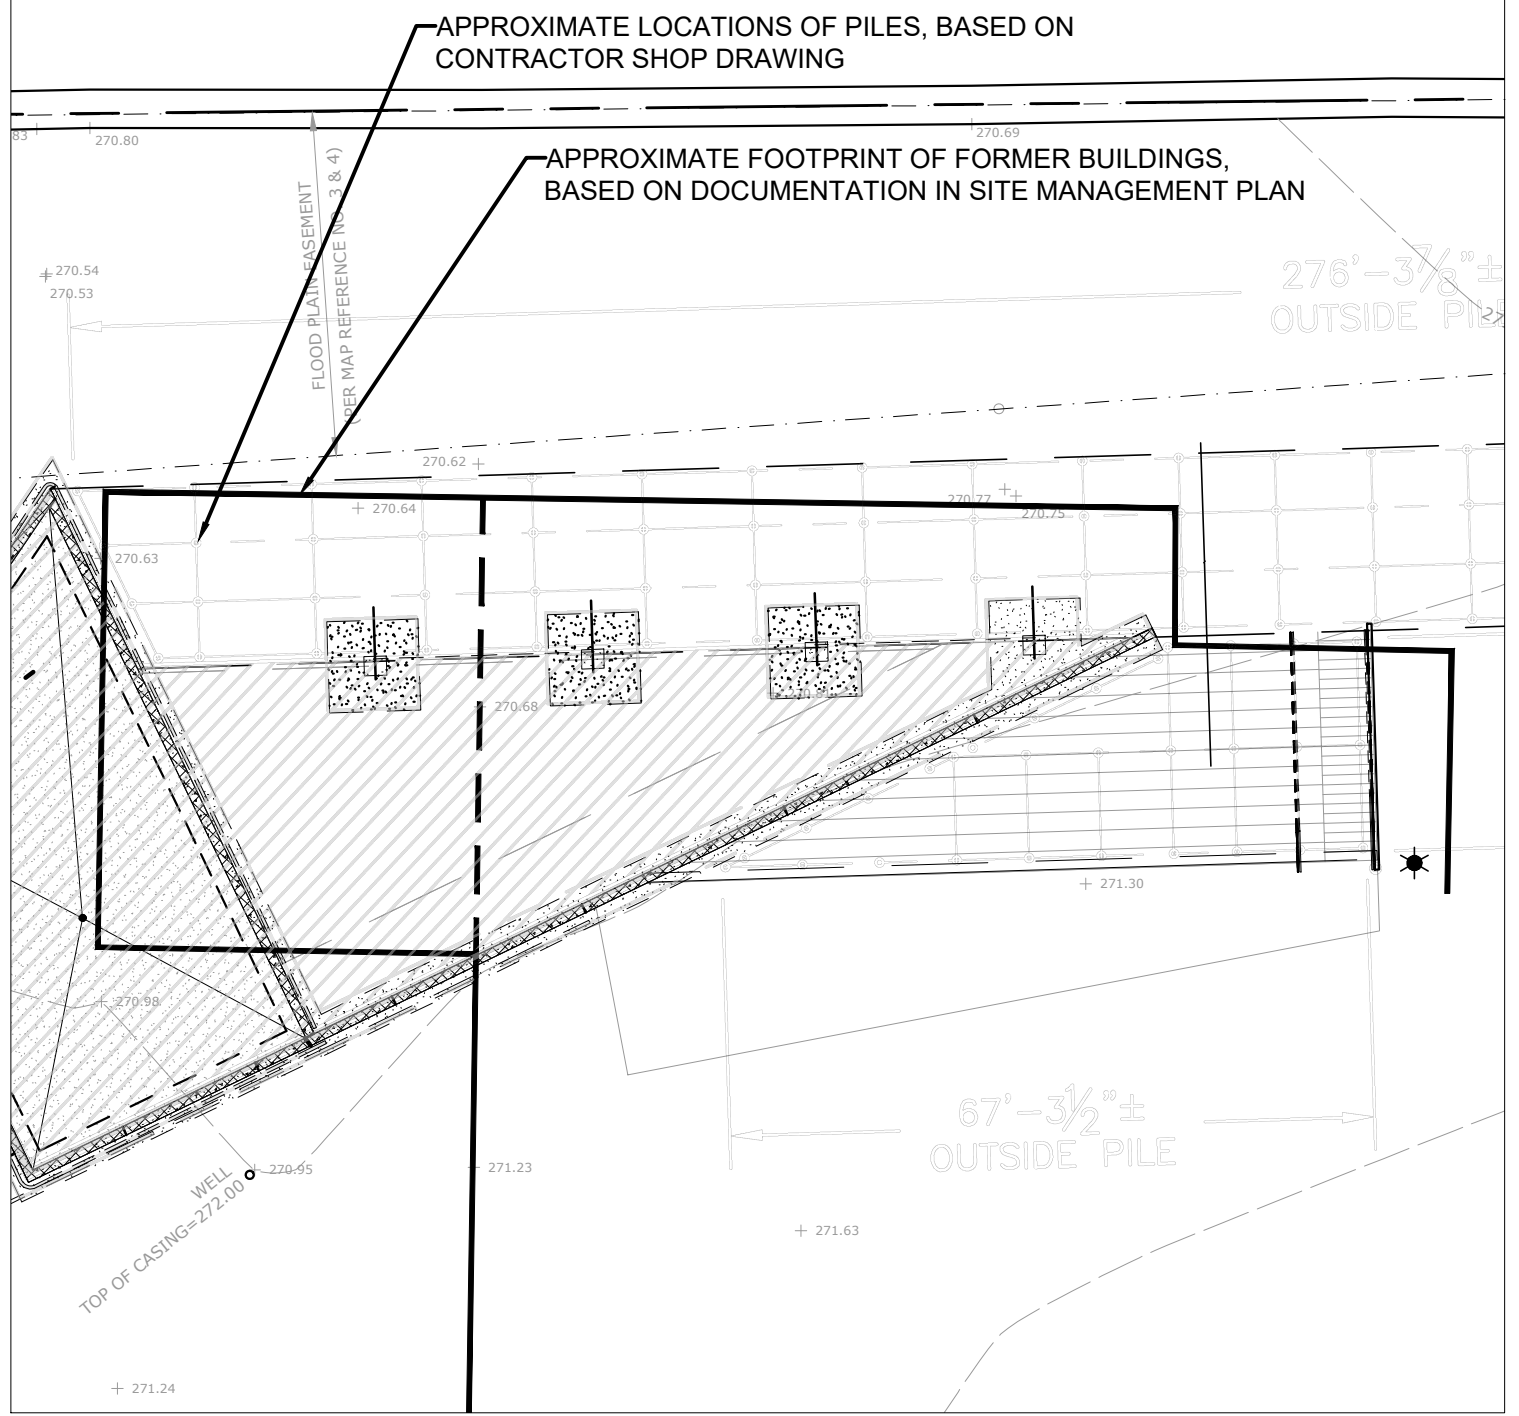

SARATOGA ASSOCIATES

Landscape Architects, Architects,
Engineers, and Planners, P.C.

SOUTHSIDE PUBLIC REALM IMPROVEMENTS
CITY OF AMSTERDAM, NY

DATE: 7/18/2025
DRAWN BY: ELG
CHECKED BY: ELG
PHASE: CA

UNAUTHORIZED ALTERATION OR
ADDITION TO THIS DOCUMENT IS A
VIOLATION OF SECTION 7209 OF THE
NEW YORK STATE EDUCATION LAW.
COPYRIGHT 2025 ALL RIGHTS
RESERVED SARATOGA ASSOCIATES

SARATOGA ASSOCIATES #2021-020.10

**PILINGS VS
CHALMERS
(Based on SMP
Documentation)**

SKL02