

Path: J:\Covanta 4Recovery, LP\212399\Drawings\MAP.2012.05.07.Fig2_Aerial.mxd



Legend

Approximate Boundary of Site

0250500

Feet

N

Basemap: 2010 Microsoft Corporation and its data suppliers.

PROJECT CLIENT

ALTERNATIVES ANALYSIS /
REMEDIAL ACTION WORK
PLAN FOR 15-ACRE SITE at

137 47TH ST,
NIAGARA FALLS, NY
COVANTA 4RECOVERY, L.P.

DRAWING TITLE

EXISTING CONDITIONS MAP

ISSUED FOR
REVIEW

DESIGNED BY
RCN

DRAWN BY
RCN

DATE
NOV 2012

REVIEWED BY
DR

PROJECTOR/DRAWING NUMBER

212399


FIGURE 2

300 PEARL STREET
BUFFALO, NY 14202
P: (716) 551-6281
F: (716) 551-6282
www.labellapc.com
COPYRIGHT 2003

ABELLA

Associates, P.C.

Path: I:\Covanta 4Recovery_LP\212399\Drawings\MAP.2012.11.15\Fig3_AreasofConcern.mxd

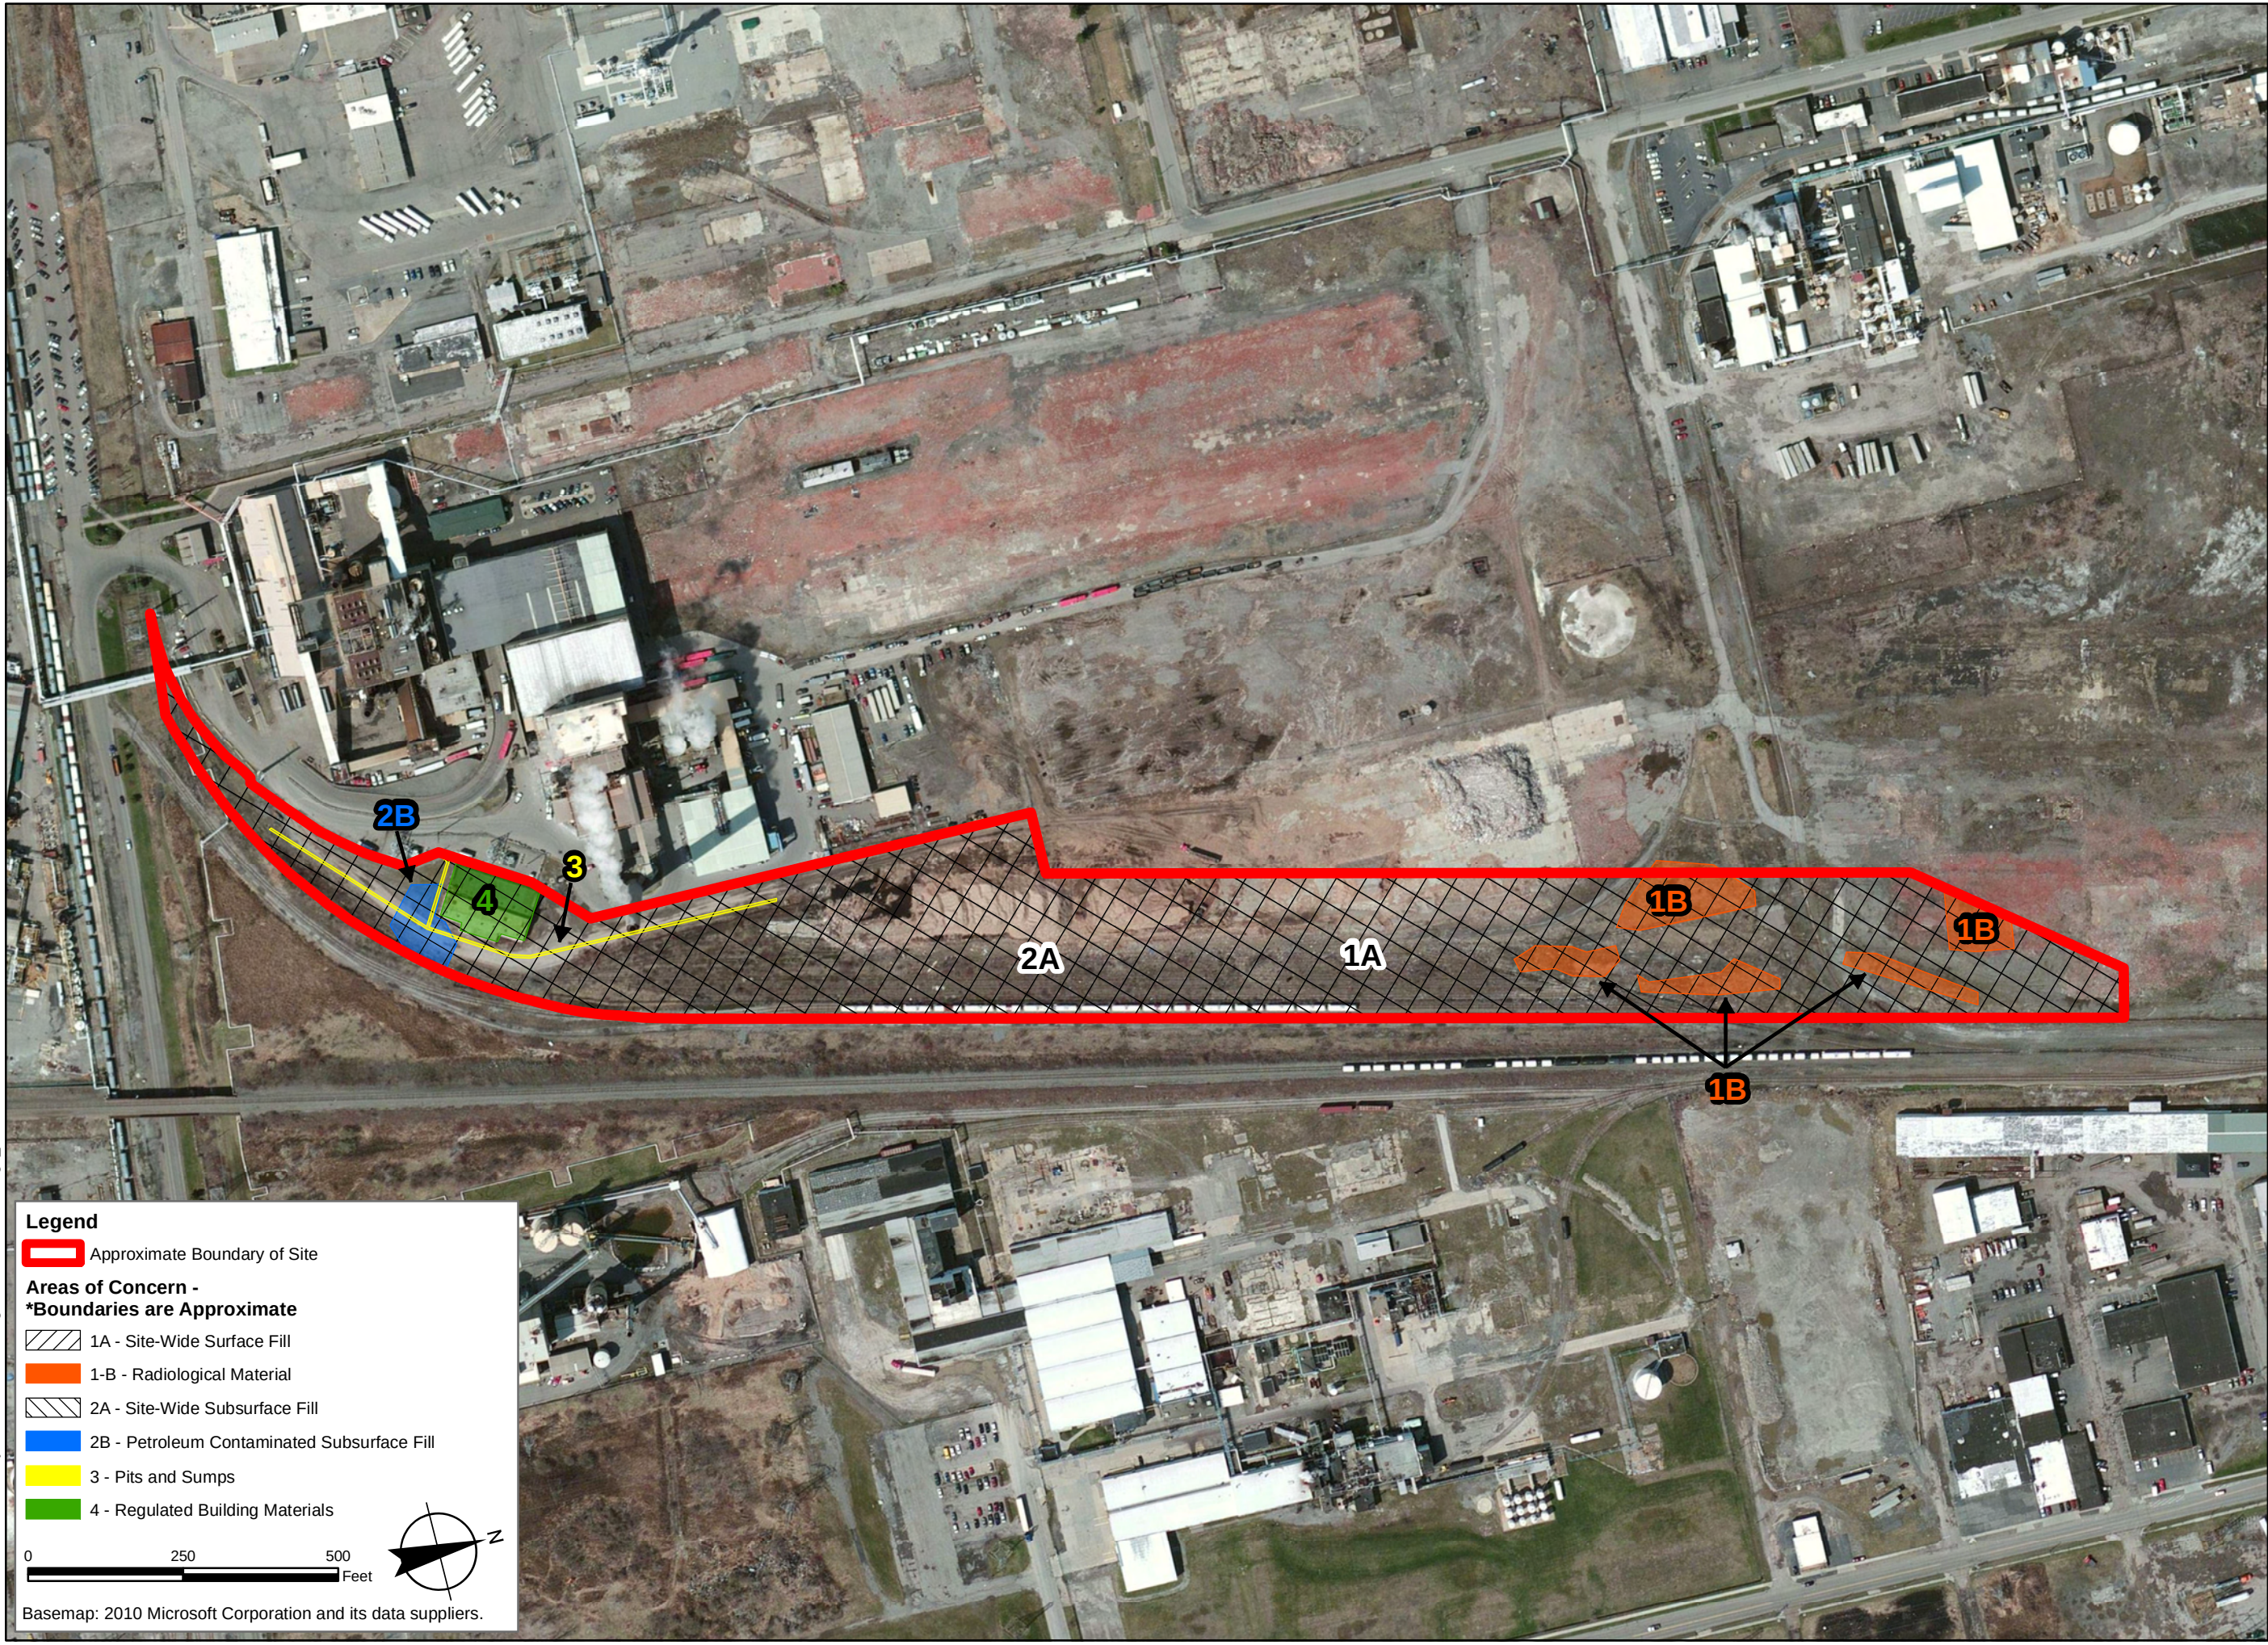

Legend

Approximate Boundary of Site

Areas of Concern -

*Boundaries are Approximate

1A - Site-Wide Surface Fill

1-B - Radiological Material

2A - Site-Wide Subsurface Fill

2B - Petroleum Contaminated Subsurface Fill

3 - Pits and Sumps

4 - Regulated Building Materials

0250500

Feet

N

Basemap: 2010 Microsoft Corporation and its data suppliers.

300 PEARL STREET
BUFFALO, NY 14202
P: (716) 551-6281
F: (716) 551-6282
www.labellapc.com
COPYRIGHT 2003

ABELLA

Associates, P.C.

PROJECT CLIENT

ALTERNATIVES ANALYSIS /
REMEDIAL ACTION WORK
PLAN FOR 15-ACRE SITE at
137 47TH ST,
NIAGARA FALLS, NY
COVANTA 4RECOVERY, L.P.

DRAWING TITLE

AREAS OF CONCERN

ISSUED FOR
RCN

REVIEW
RCN


DATE
NOV 2012

REVIEWED BY
DR


PROJECT/DRAWING NUMBER

212399


FIGURE 3

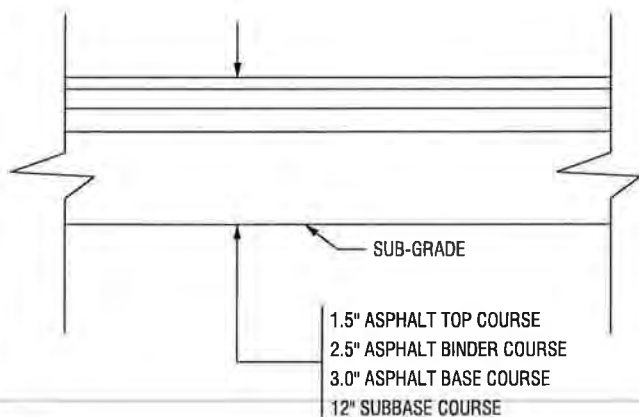


TYPICAL PROPOSED ASPHALT SECTION
N.T.S.

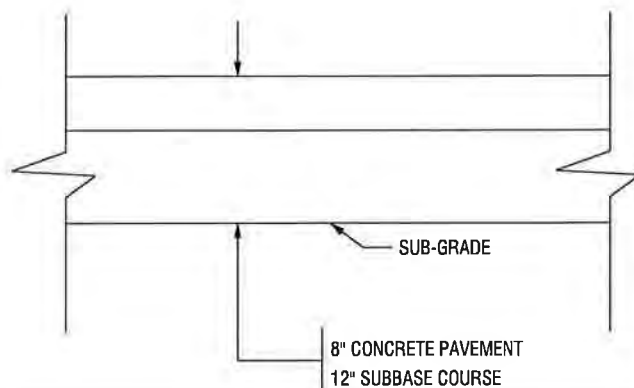

TYPICAL PROPOSED CONCRETE SECTION
N.T.S.

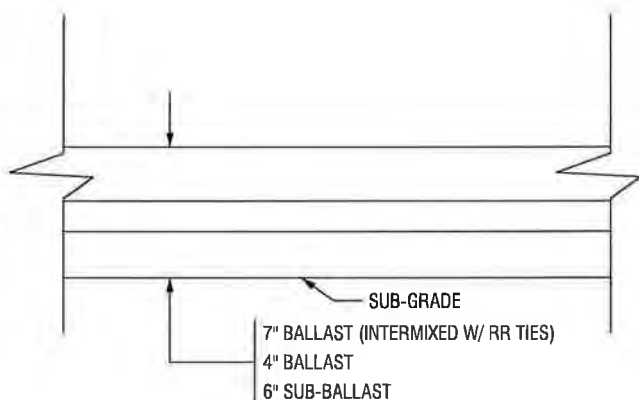

TYPICAL PROPOSED RAILROAD SECTION
N.T.S.

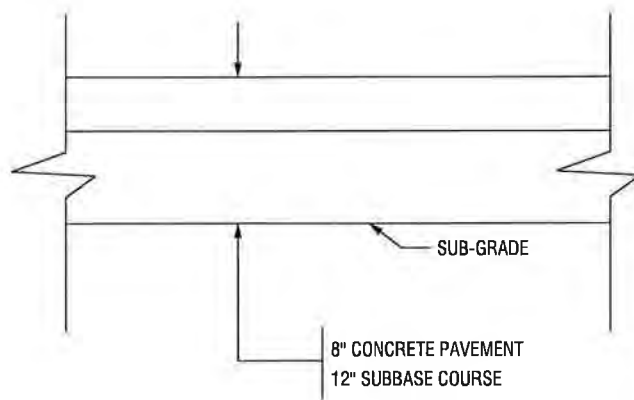

TYPICAL PROPOSED FILL SECTION
N.T.S.

PROJECT NO:

212399

COVER SYSTEM SECTIONS

DRAWING NAME:

FIGURE 9

ISSUED FOR
REMEDIAL INV. REPORT

DATE: MAR. 2013

DESIGNED BY: DB

DRAWN BY: ETE

REVIEWED BY: RCN

**COVANTA NIAGARA L.P.
NIAGARA RAIL TO TRUCK
INTERMODAL FACILITY
NIAGARA FALLS, N.Y.**

COVANTA 4RECOVERY, L.P.

ABELLA
Associates, P.C.

300 STATE STREET
ROCHESTER, NY 14614
P: (585) 454-6110
F: (585) 454-3066
www.labellapc.com

COPYRIGHT © 2012 LABELLA ASSOCIATES, P.C.