



F:\Project\076 - Mensch Capital Partners\076001001 - Westwood Sampling\Planning\Study\CAOD\Sheet Files\FIGURE 7A SURFACE SOIL SAMPLE LOCATIONS 200 GRID.dwg

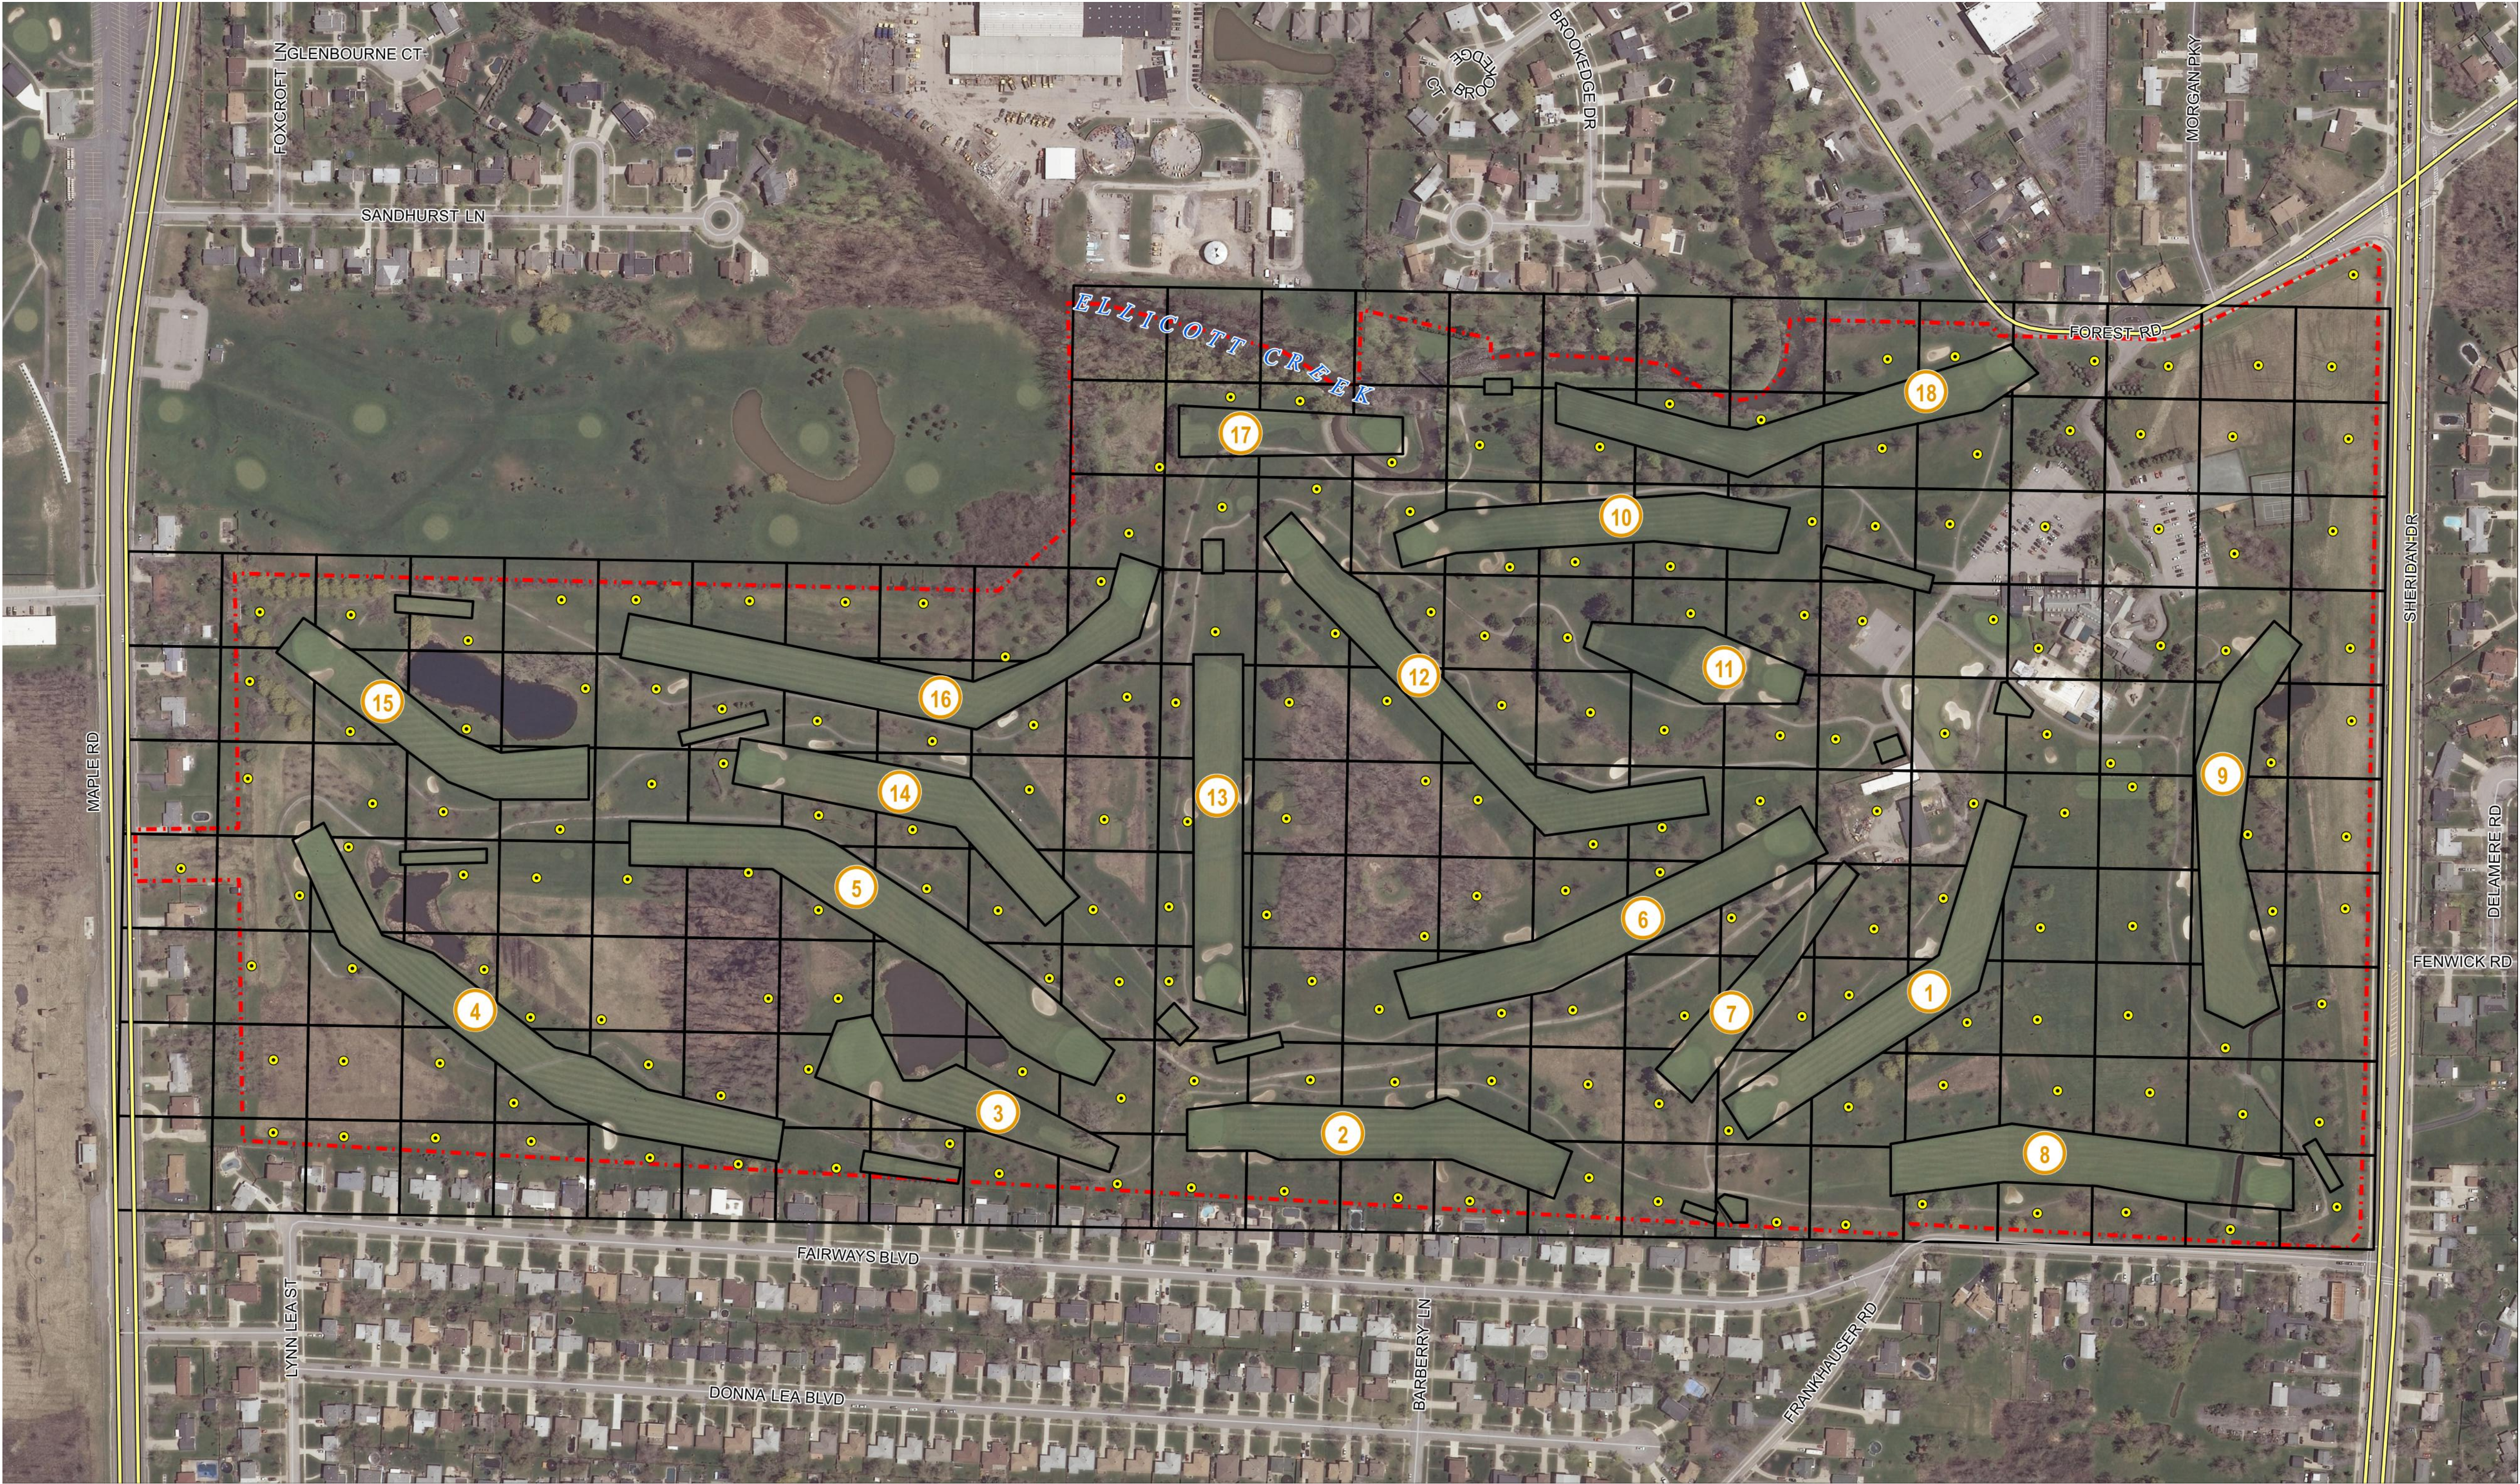


LEGEND

-  BROWNFIELD CLEANUP PROGRAM ("BCP") BOUNDARY AND PROPERTY LINE
-  GOLF COURSE HOLE NUMBER
-  200 x 200 FOOT SAMPLE GRID
-  SOIL BORING LOCATION

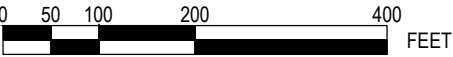

C&S Engineers, Inc.
141 Elm Street.
Buffalo, New York 14203
Phone: 716-847-1630
Fax: 716-847-1454
www.cscos.com

MENSCH Capital Partners, LLC
5477 Main Street
Williamsville NY 14221

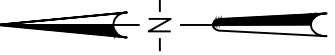

**WESTWOOD COUNTRY CLUB
BROWNFIELD CLEANUP PROGRAM
REMEDIAL INVESTIGATION**

Abridged Version - to view the complete document visit the document repository located at the Buffalo & Erie County Public Library Williamsville Branch 5571 Main St


AMHERST, NEW YORK

MARK	DATE	DESCRIPTION
REVISIONS		
PROJECT NO:	076.001.001	
DATE:	FEBRUARY 3, 2015	
DRAWN BY:	C. MARTIN	
DESIGNED BY:	C. MARTIN	
CHECKED BY:	M. COLMERAUER	
NO ALTERATION PERMITTED HEREON EXCEPT AS PROVIDED UNDER SECTION 7209 SUBDIVISION 2 OF THE NEW YORK EDUCATION LAW		

200 FOOT GRID
SURFACE SOIL
SAMPLING

FIGURE 7A

F:\Project\076 - Mensch Capital Partners\076001001 - Westwood Sampling\Planning-Study\CADD Sheet Files\FIGURE 7B SURFACE SOIL SAMPLE LOCATIONS 50 GRID.dwg

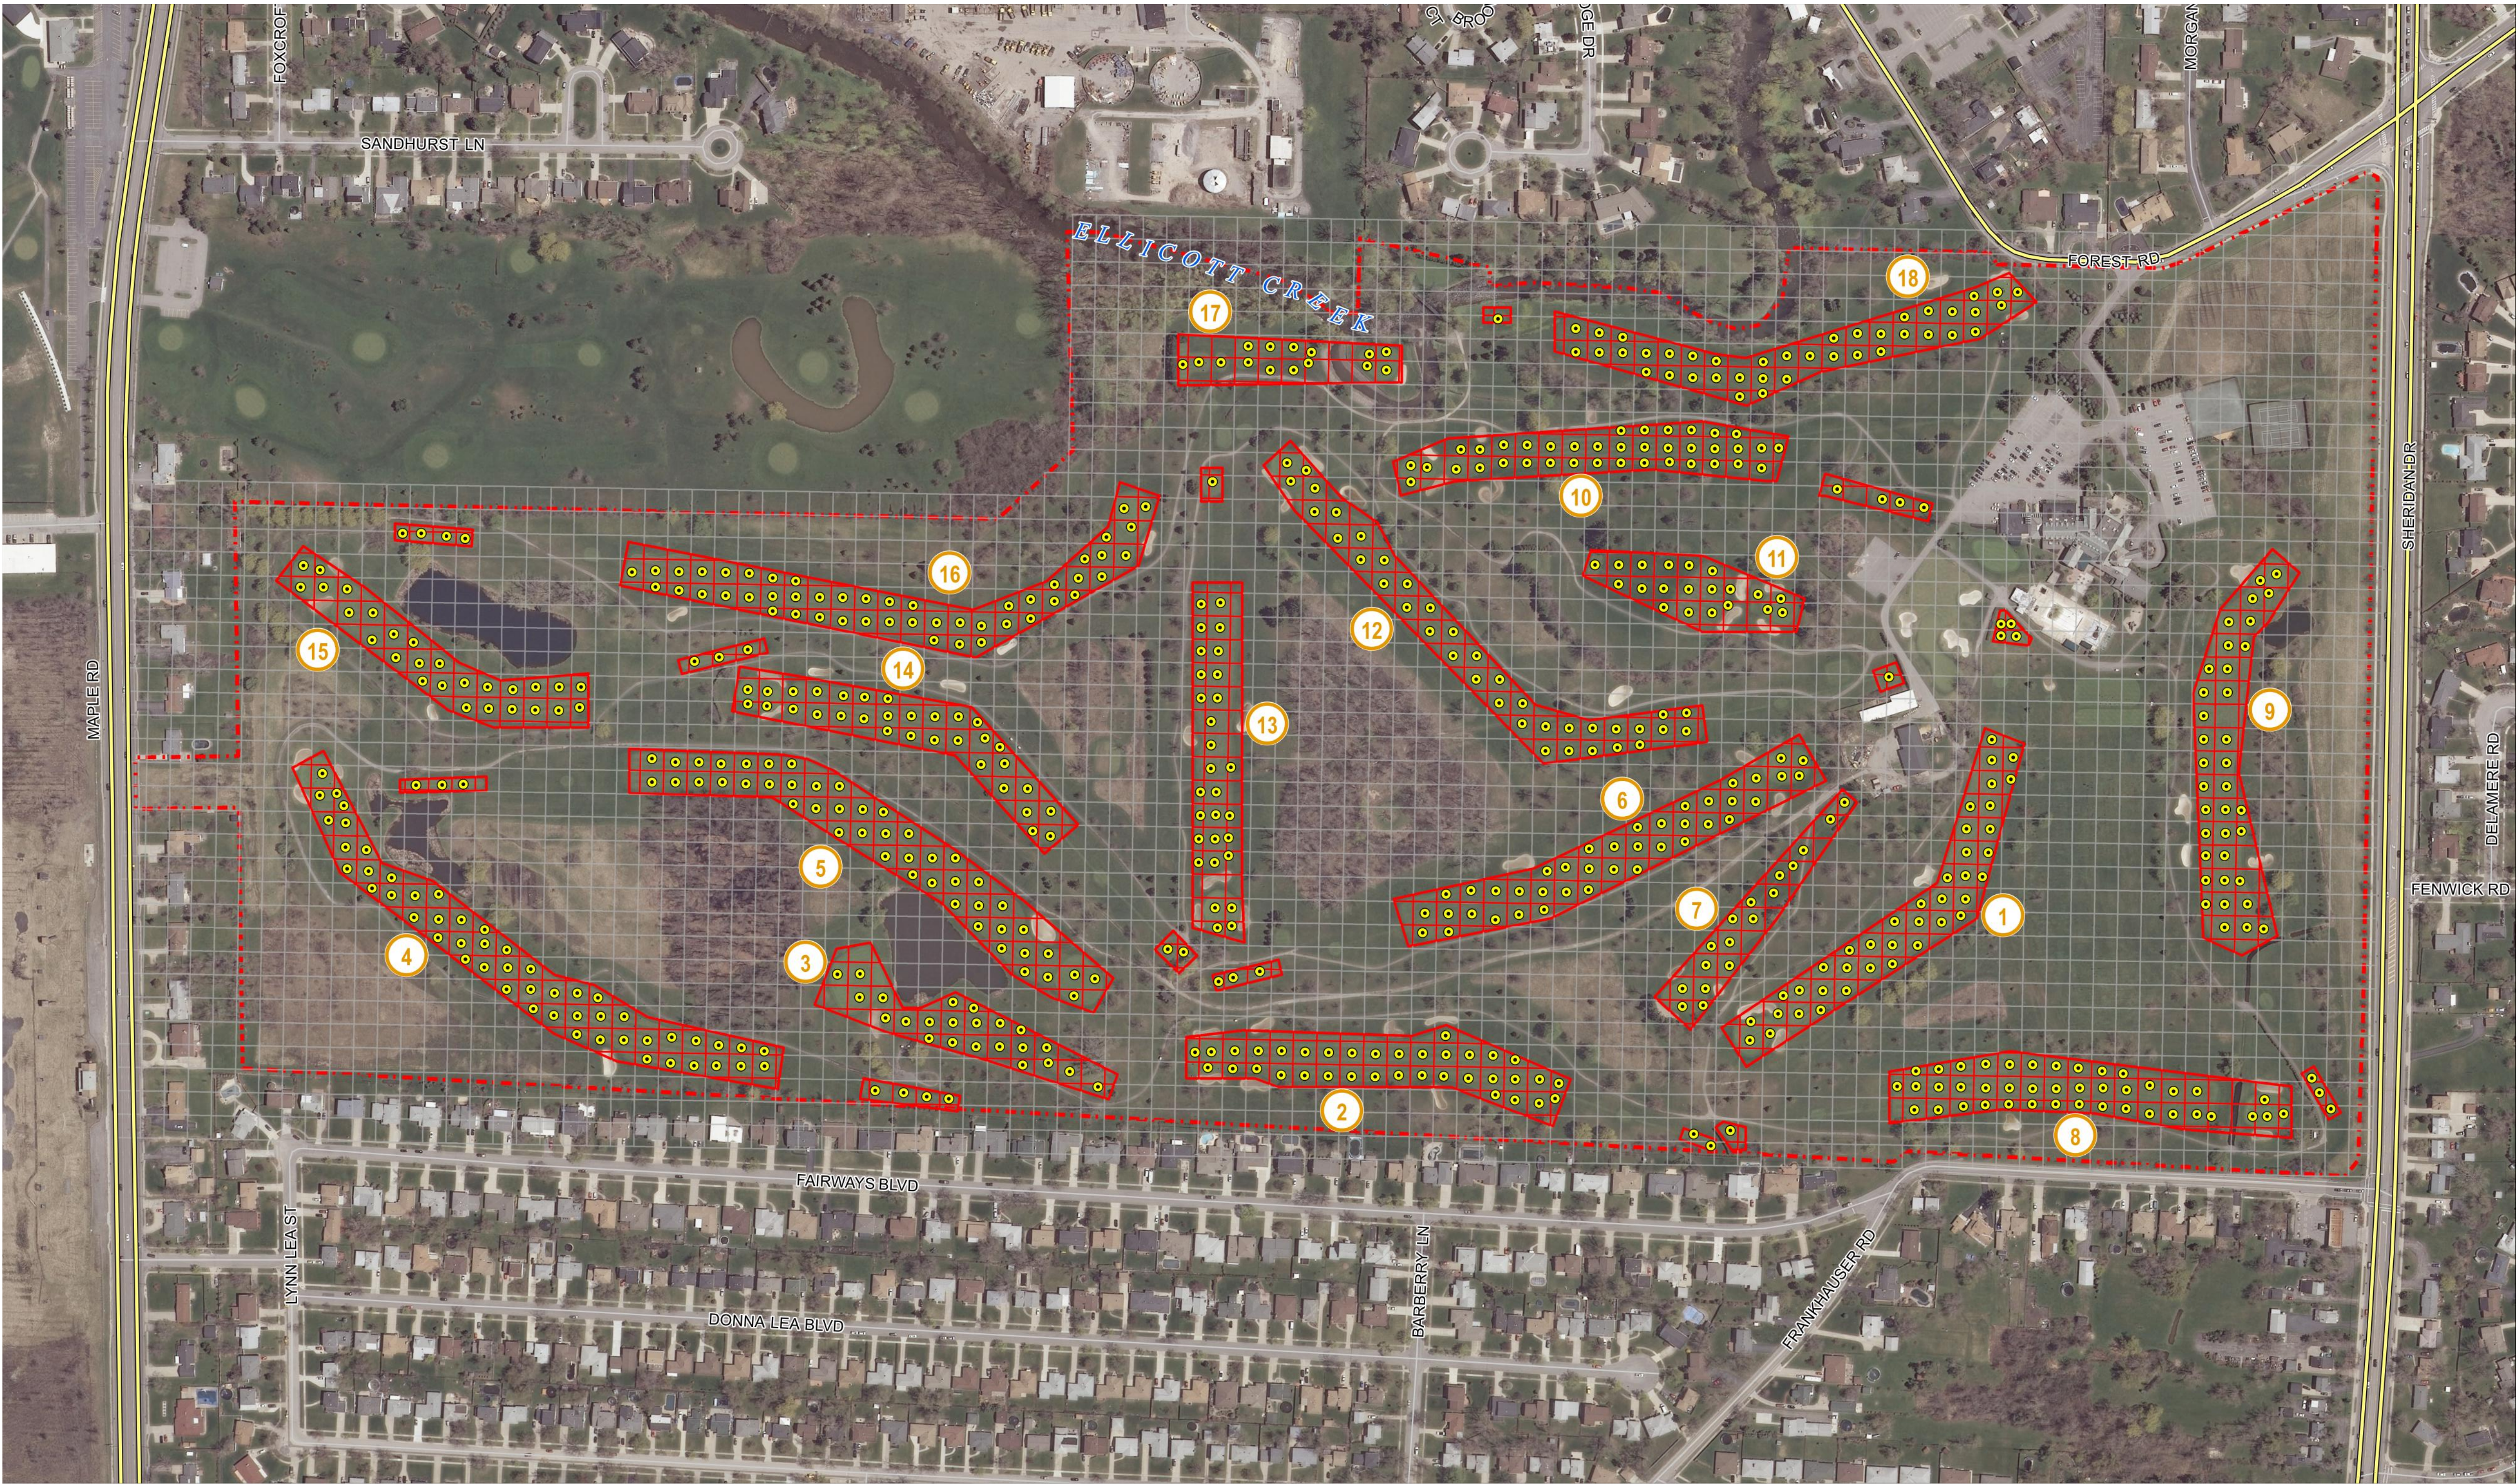


LEGEND

BROWNFIELD CLEANUP PROGRAM ("BCP") BOUNDARY AND PROPERTY LINE

GOLF COURSE HOLE NUMBER


50 x 50 FOOT SAMPLE GRID

SOIL BORING LOCATION

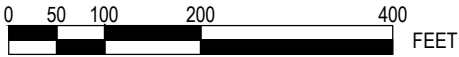

C&S Engineers, Inc.
141 Elm Street.
Buffalo, New York 14203
Phone: 716-847-1630
Fax: 716-847-1454
www.cscos.com

MENSCH Capital Partners, LLC
5477 Main Street
Williamsville NY 14221

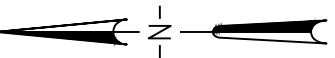

**WESTWOOD COUNTRY CLUB
BROWNFIELD CLEANUP PROGRAM
REMEDIAL INVESTIGATION
AMHERST, NEW YORK**

MARK	DATE	DESCRIPTION
REVISIONS		
PROJECT NO:	076.001.001	
DATE:	FEBRUARY 3, 2015	
DRAWN BY:	C. MARTIN	
DESIGNED BY:	C. MARTIN	
CHECKED BY:	M. COLMERAUER	
NO ALTERATION PERMITTED HEREON EXCEPT AS PROVIDED UNDER SECTION 7209 SUBDIVISION 2 OF THE NEW YORK EDUCATION LAW		

50 FOOT GRID
SURFACE SOIL
SAMPLING


FIGURE 7B

F:\Project\076 - Mensch Capital Partners\076001001 - Westwood Sampling\Planning-Study\CADD\Sheet Files\FIGURE 8 SEDIMENT SAMPLING SOIL BORING AND MONITORING WELL PLAN.dwg




LEGEND

- BROWNFIELD CLEANUP PROGRAM ("BCP") BOUNDARY AND PROPERTY LINE
- GOLF COURSE HOLE NUMBER
- WATER BODY
- GROUNDWATER MONITORING WELL
- TEST PIT LOCATION
- SEDIMENT SAMPLE LOCATION
- SOIL BORING LOCATION

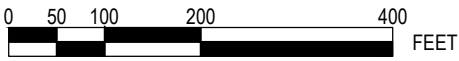

C&S Engineers, Inc.
141 Elm Street.
Buffalo, New York 14203
Phone: 716-847-1630
Fax: 716-847-1454
www.cscos.com

MENSCH Capital Partners, LLC
5477 Main Street
Williamsville NY 14221

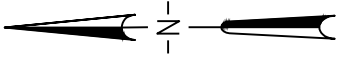

**WESTWOOD COUNTRY CLUB
BROWNFIELD CLEANUP PROGRAM
REMEDIAL INVESTIGATION
AMHERST, NEW YORK**

MARK	DATE	DESCRIPTION
REVISIONS		
PROJECT NO: 076.001.001		
DATE: FEBRUARY 3, 2015		
DRAWN BY: C. MARTIN		
DESIGNED BY: C. MARTIN		
CHECKED BY: M. COLMERAUER		
NO ALTERATION PERMITTED HEREON EXCEPT AS PROVIDED UNDER SECTION 7209 SUBDIVISION 2 OF THE NEW YORK EDUCATION LAW		

**PROPOSED SEDIMENT
SAMPLING, SOIL
BORING, MONITORING
WELL & TEST PIT
LOCATIONS**

FIGURE 8