



# NEW YORK STATE DEPARTMENT OF ENVIRONMENTAL CONSERVATION

DIVISION OF WATER

## SHALLOW WETLAND (W-1)

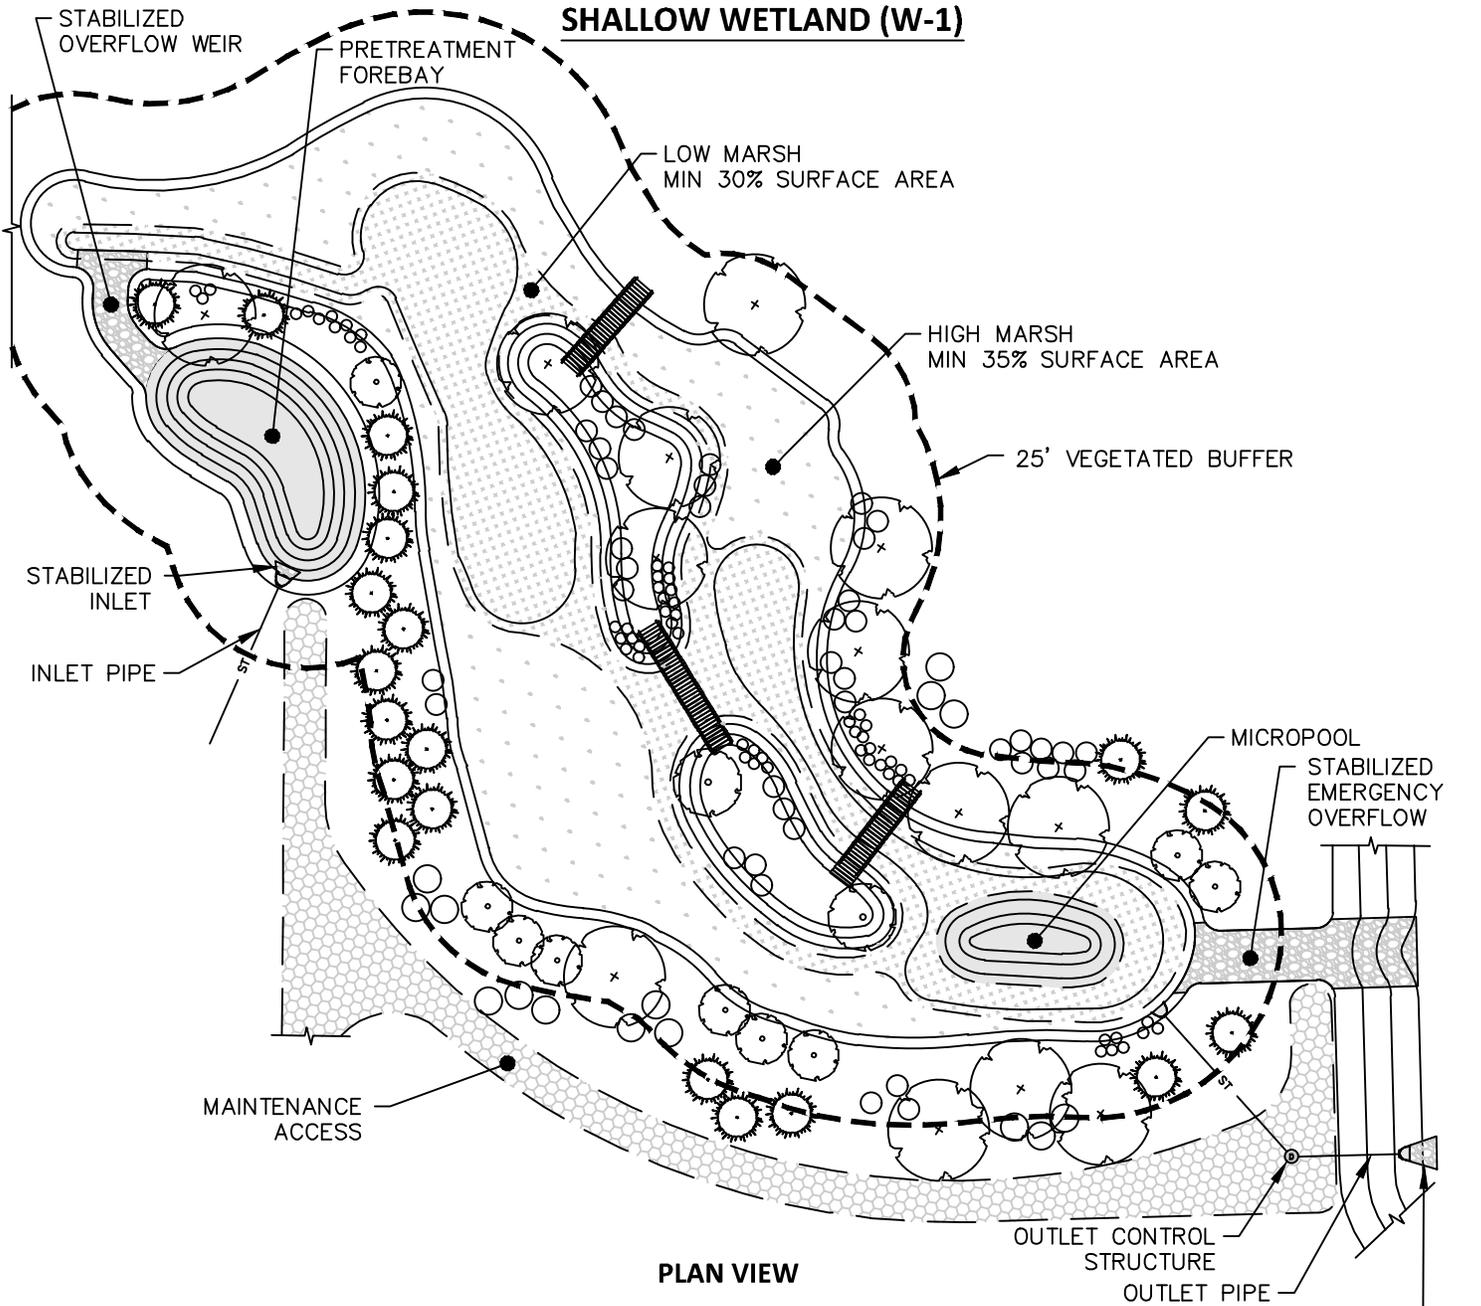

PLAN VIEW

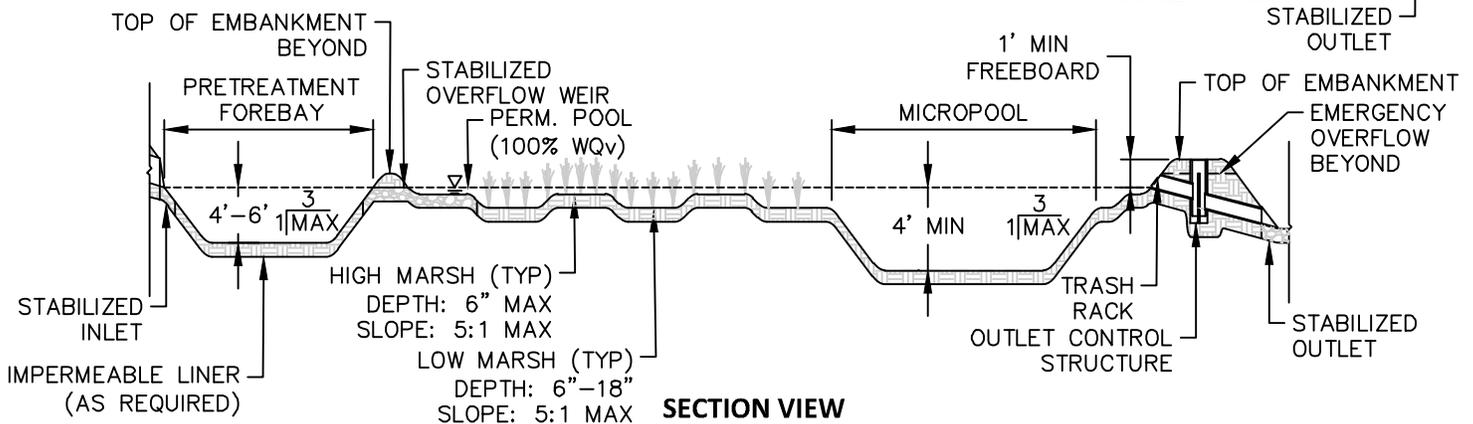

SECTION VIEW