



NEW YORK STATE DEPARTMENT OF ENVIRONMENTAL CONSERVATION

DIVISION OF WATER


UNDERGROUND SAND FILTER (F-2)

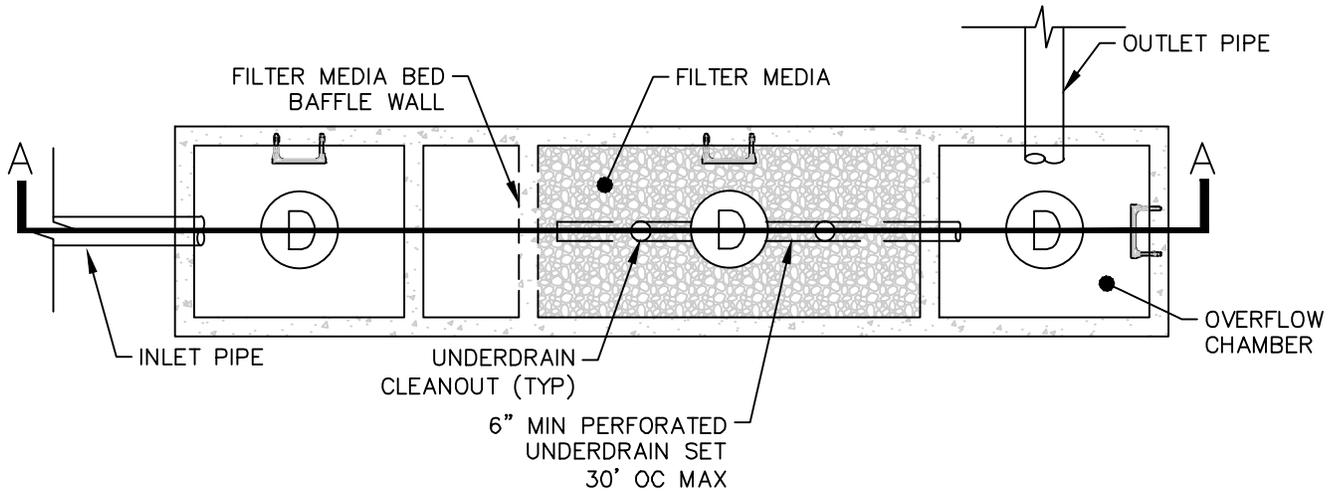

PLAN VIEW

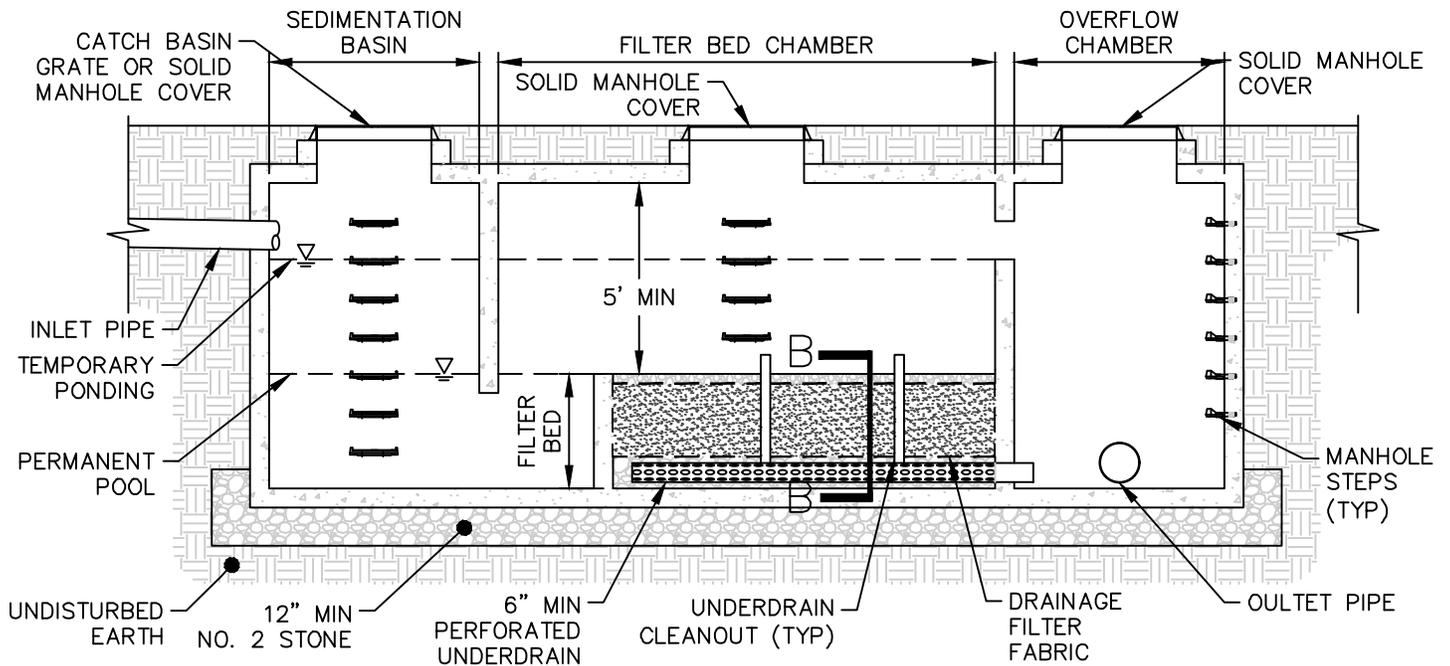

SECTION A-A VIEW

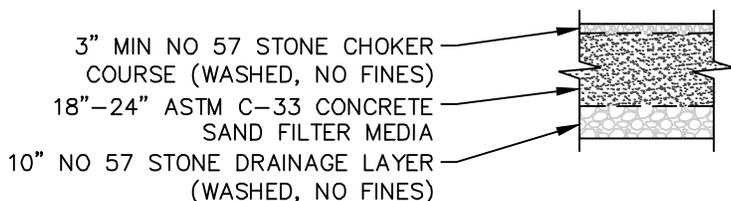

SECTION B-B VIEW